



1 Consented  
Camden Consent Reference: 2019/4229/P, dated 4 October 2019



2 Proposed

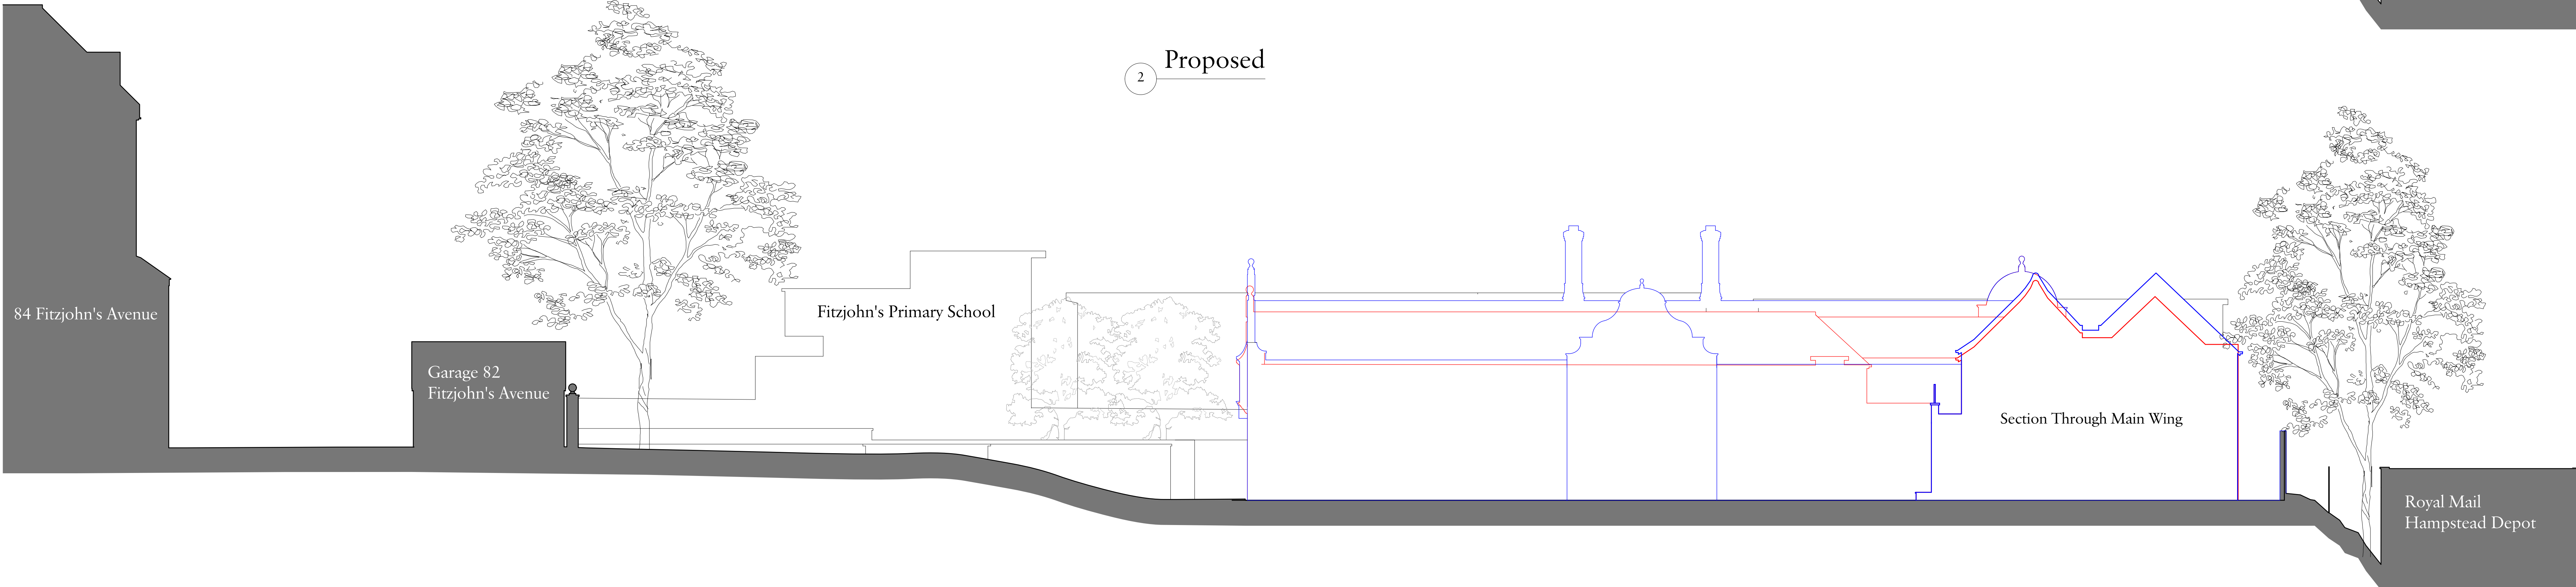





3 Comparison  
Consented Elevation  
Proposed Elevation

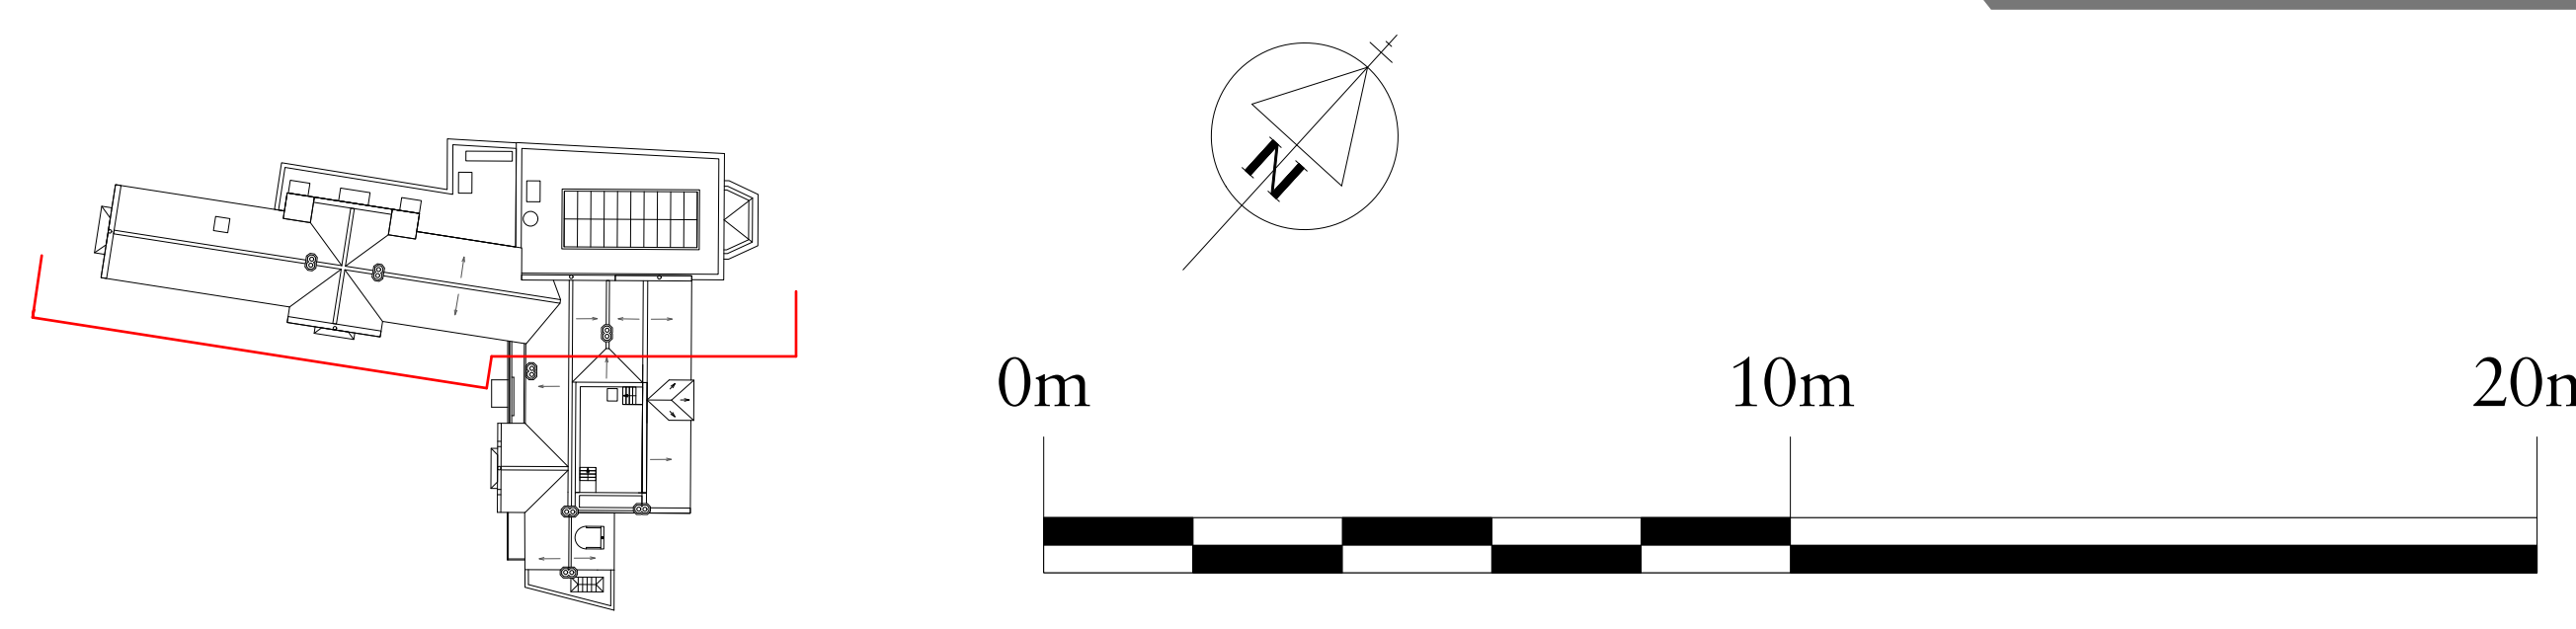

C 01/03/2021 Prevailing ground level annotated RS  
B 16/02/2021 Glazing & ridge height  
A 05/02/2021  
Rev Date Details By  
Charlton Brown  
Architecture & Interiors  
The Belvedere, 2 Back Lane, Hampstead, London, NW3 1HL  
Telephone +44(0)20 7794 1234  
Email office@charltonbrown.com  
Website www.charltonbrown.com

Client		
Mr Daniel Ross		
Project		
82 Fitzjohns Avenue		
Drawing Title		
Elevation 01		
Date	Drawn	Checked
29/12/2020	IJ	JM
Scale		
1:100 @ A0		
Issue Status		
ABOVE GROUND APP QUERY		
Project Number	Drawing Number	Revision
20003	A-PL-00-410	C



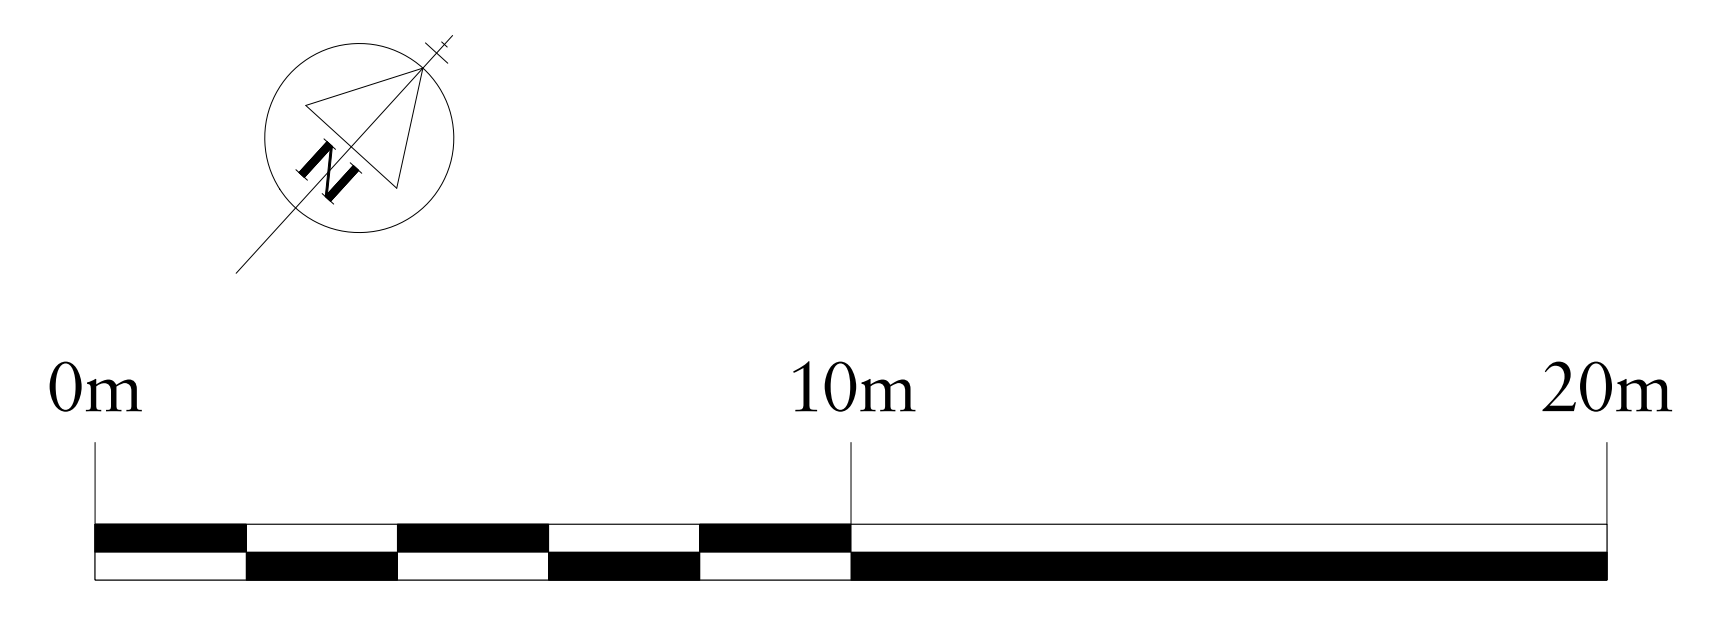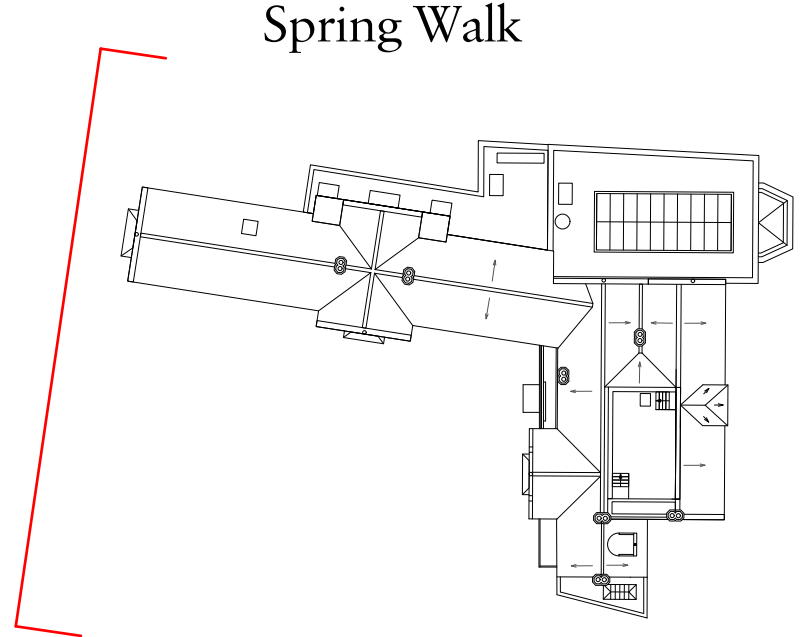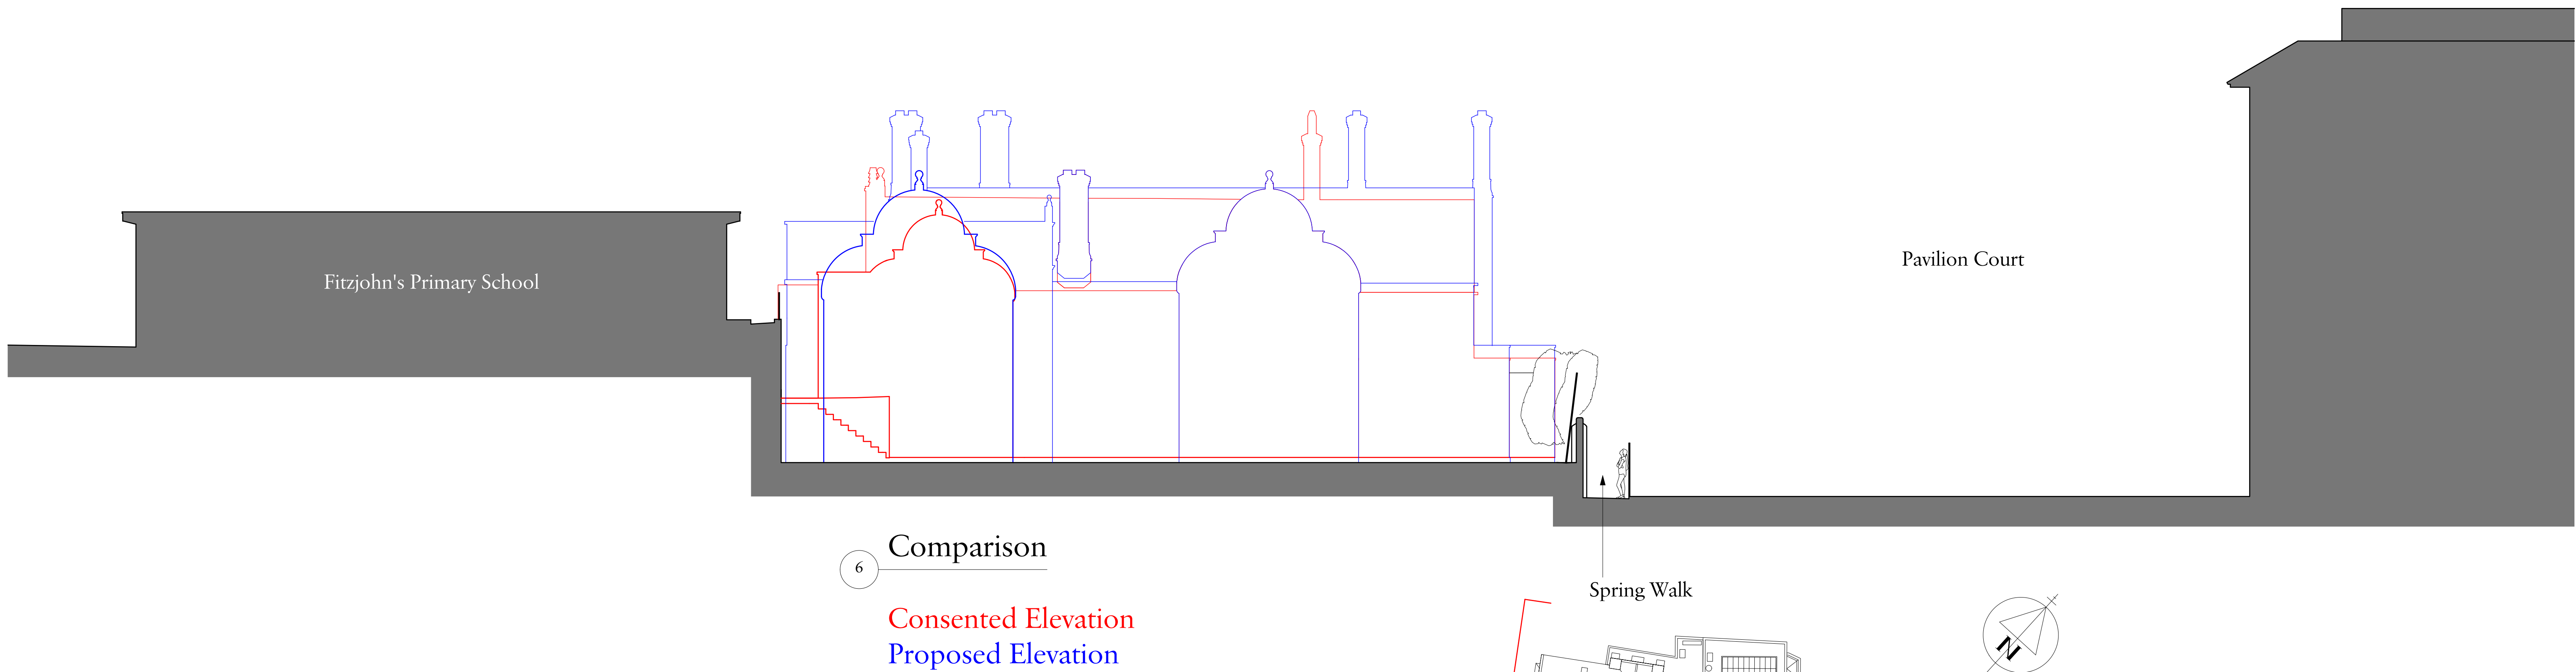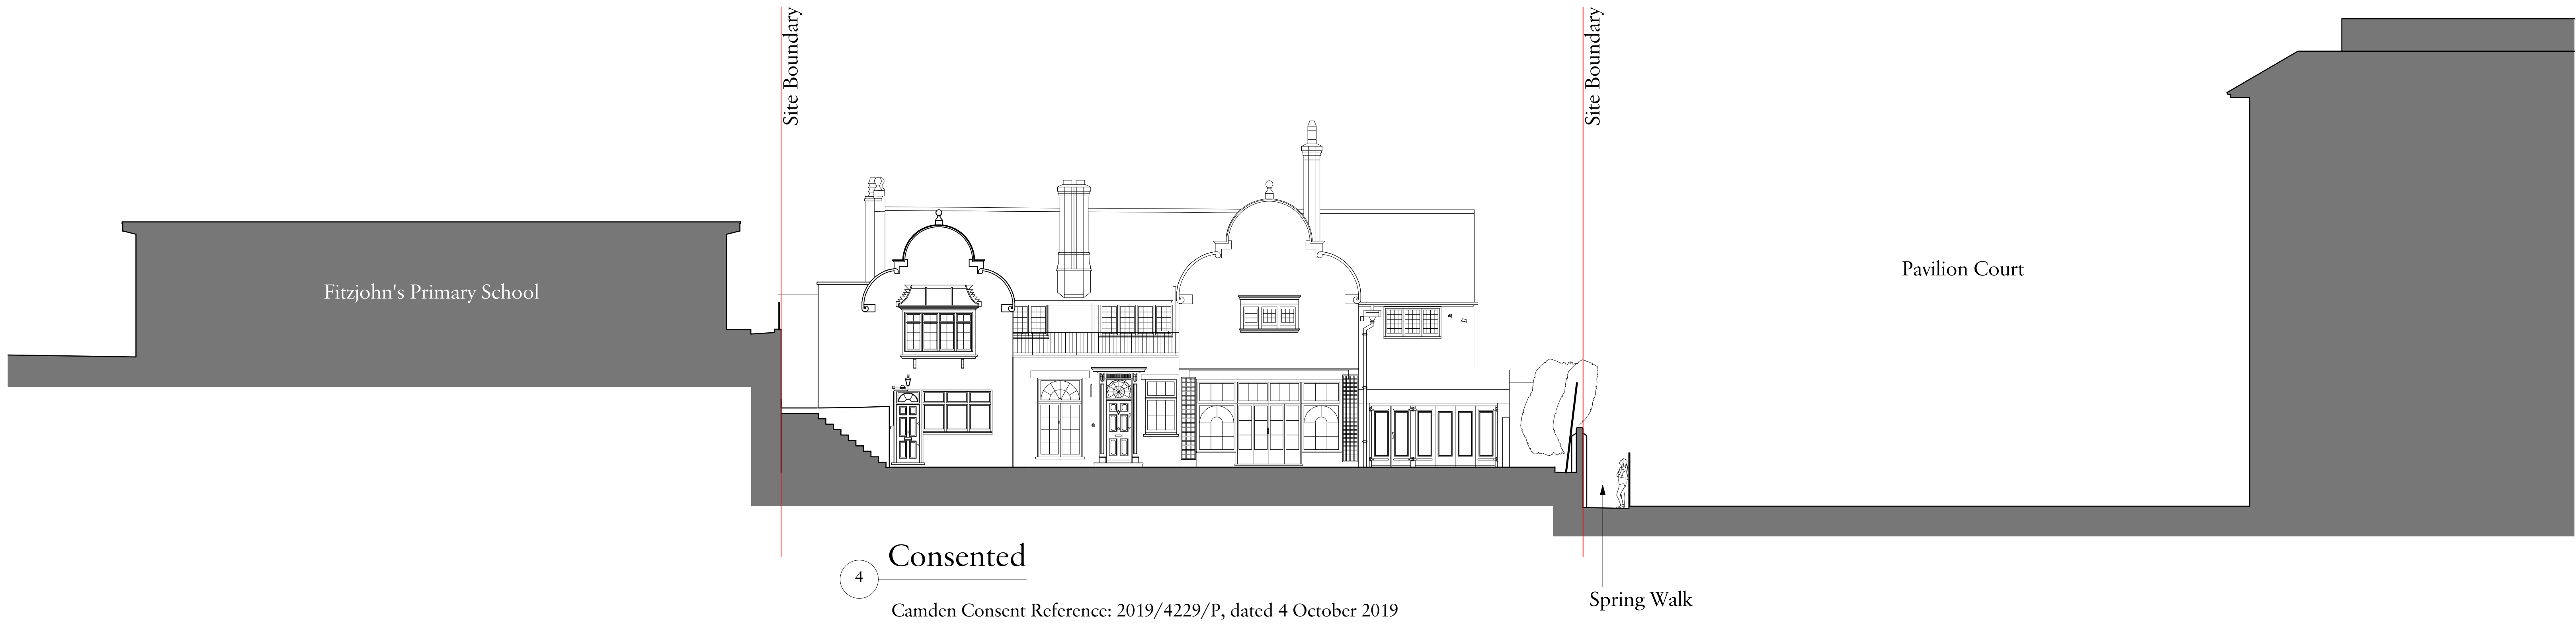

A	16/02/2021	Glazing & ridge height	
Rev	Date	Details	By

## Charlton Brown Architecture & Interiors

The Belvedere, 2 Back Lane, Hampstead, London, NW3 1HL  
Telephone +44(0)20 7794 1234  
Email office@charltonbrown.com  
Website www.charltonbrown.com

Client  
Mr Daniel Ross

Project  
82 Fitzjohns Avenue

Drawing Title  
Elevation 02

Date	Drawn	Checked
29/12/2020	IJ	JM

Scale  
1:100 @ A0

Issue Status  
ABOVE GROUND APP QUERY


Project Number	Drawing Number	Revision
20003	A-PL-00-411	A






7 Consented

Camden Consent Reference: 2019/4229/P, dated 4 October 2019

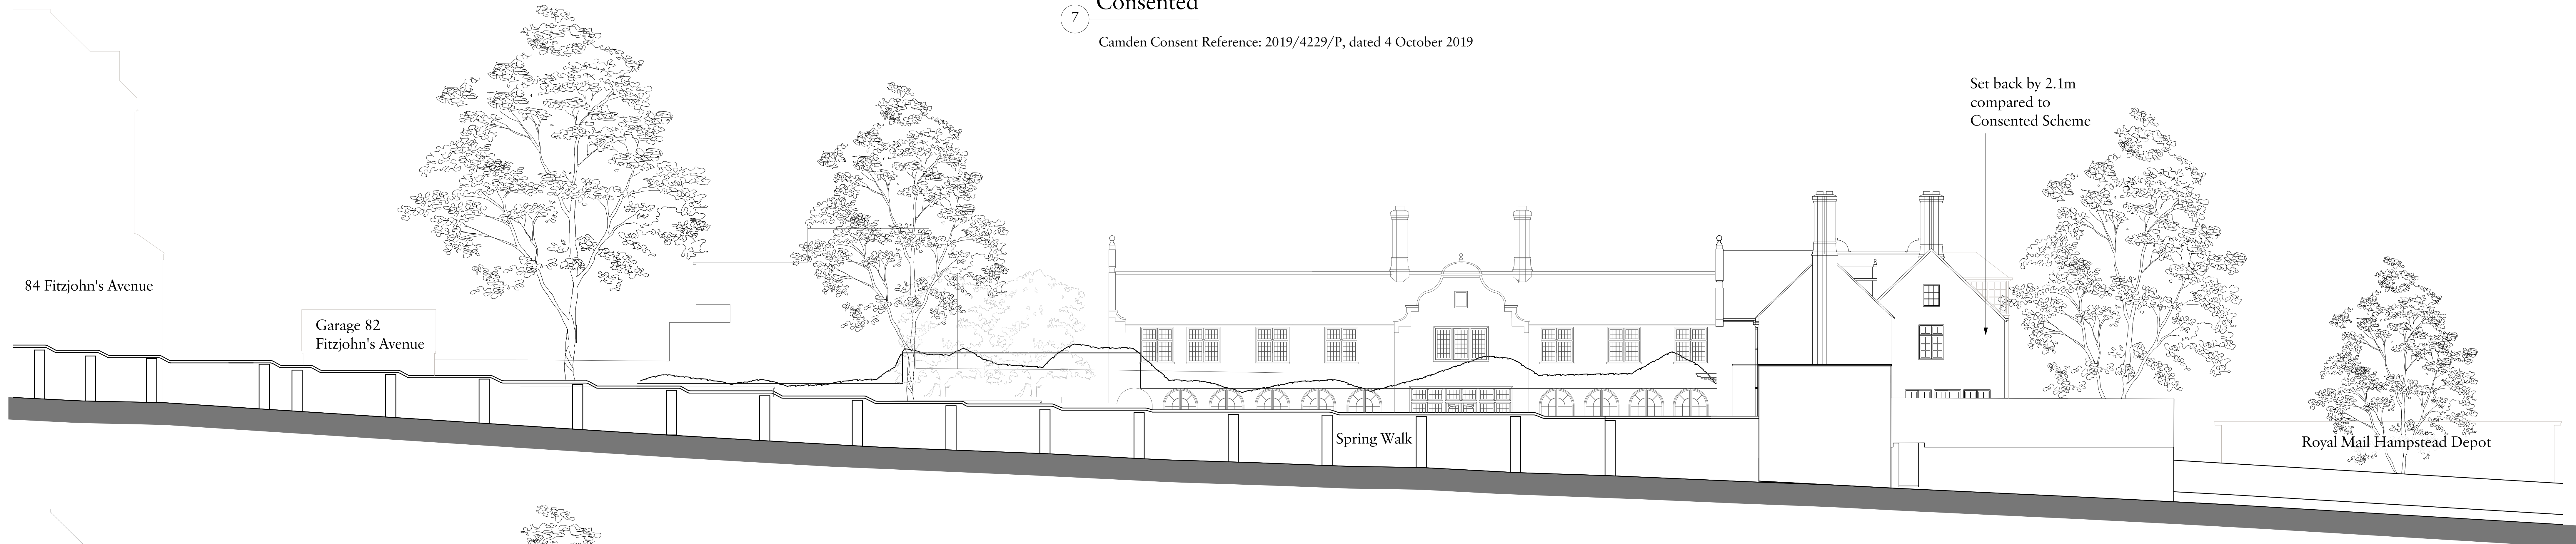


8 Proposed

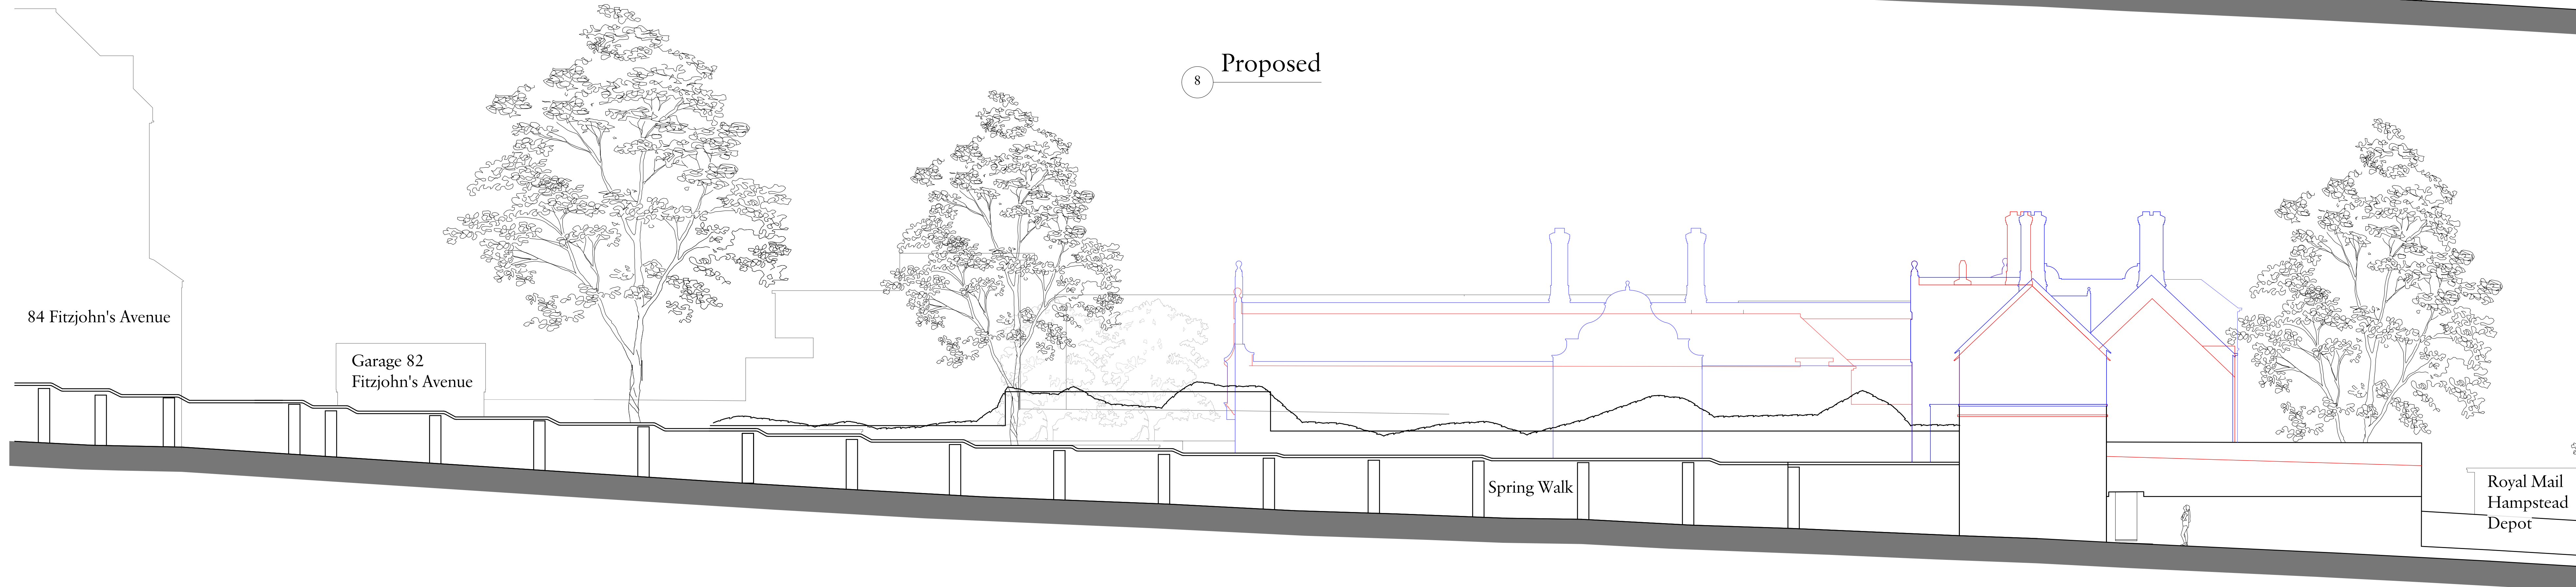

9 Comparison

Consented Elevation  
Proposed Elevation

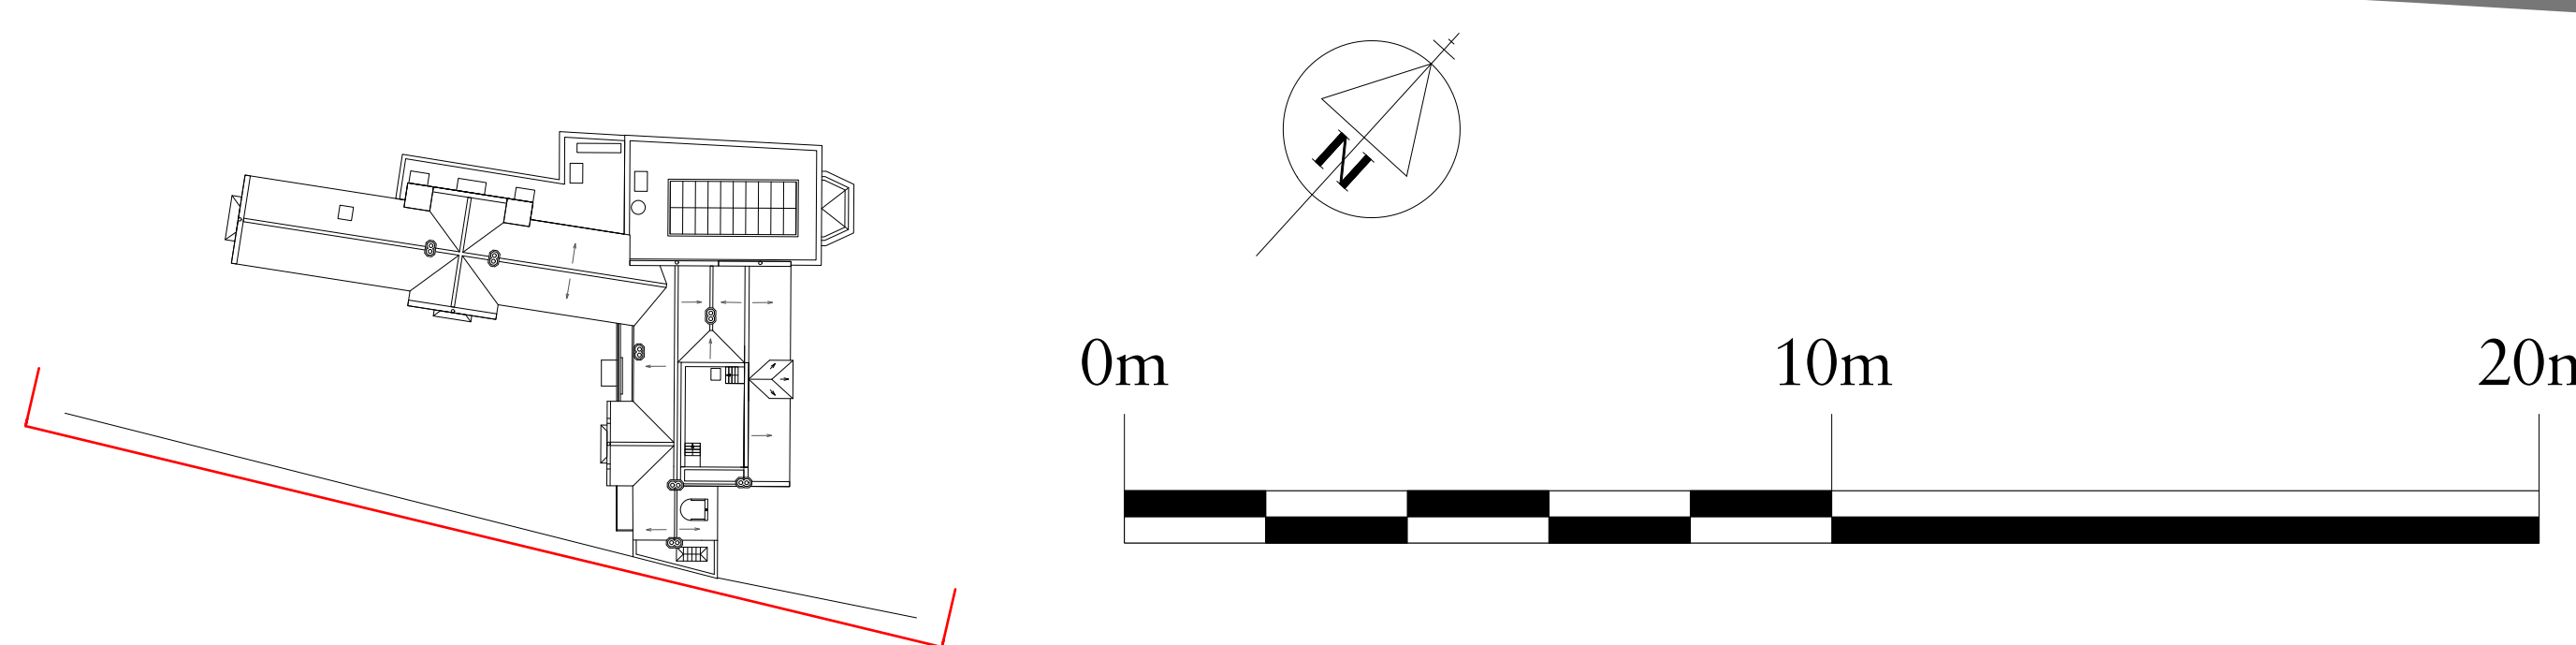

B	16/02/2021	Glazing & ridge height	
A	05/02/2021		
Rev	Date	Details	By

Charlton Brown  
Architecture & Interiors

The Belvedere, 2 Back Lane, Hampstead, London, NW3 1HL  
Telephone +44(0)20 7794 1234  
Email office@charltonbrown.com  
Website www.charltonbrown.com

Client  
Mr Daniel Ross

Project  
82 Fitzjohns Avenue

Drawing Title  
Elevation 03

Date	Drawn	Checked
29/12/2020	IJ	JM

Scale  
1:100 @ A0

Issue Status  
ABOVE GROUND APP QUERY

Project Number	Drawing Number	Revision
20003	A-PL-00-412	B






10 Consented

Camden Consent Reference: 2019/4229/P, dated 4 October 2019





11 Proposed

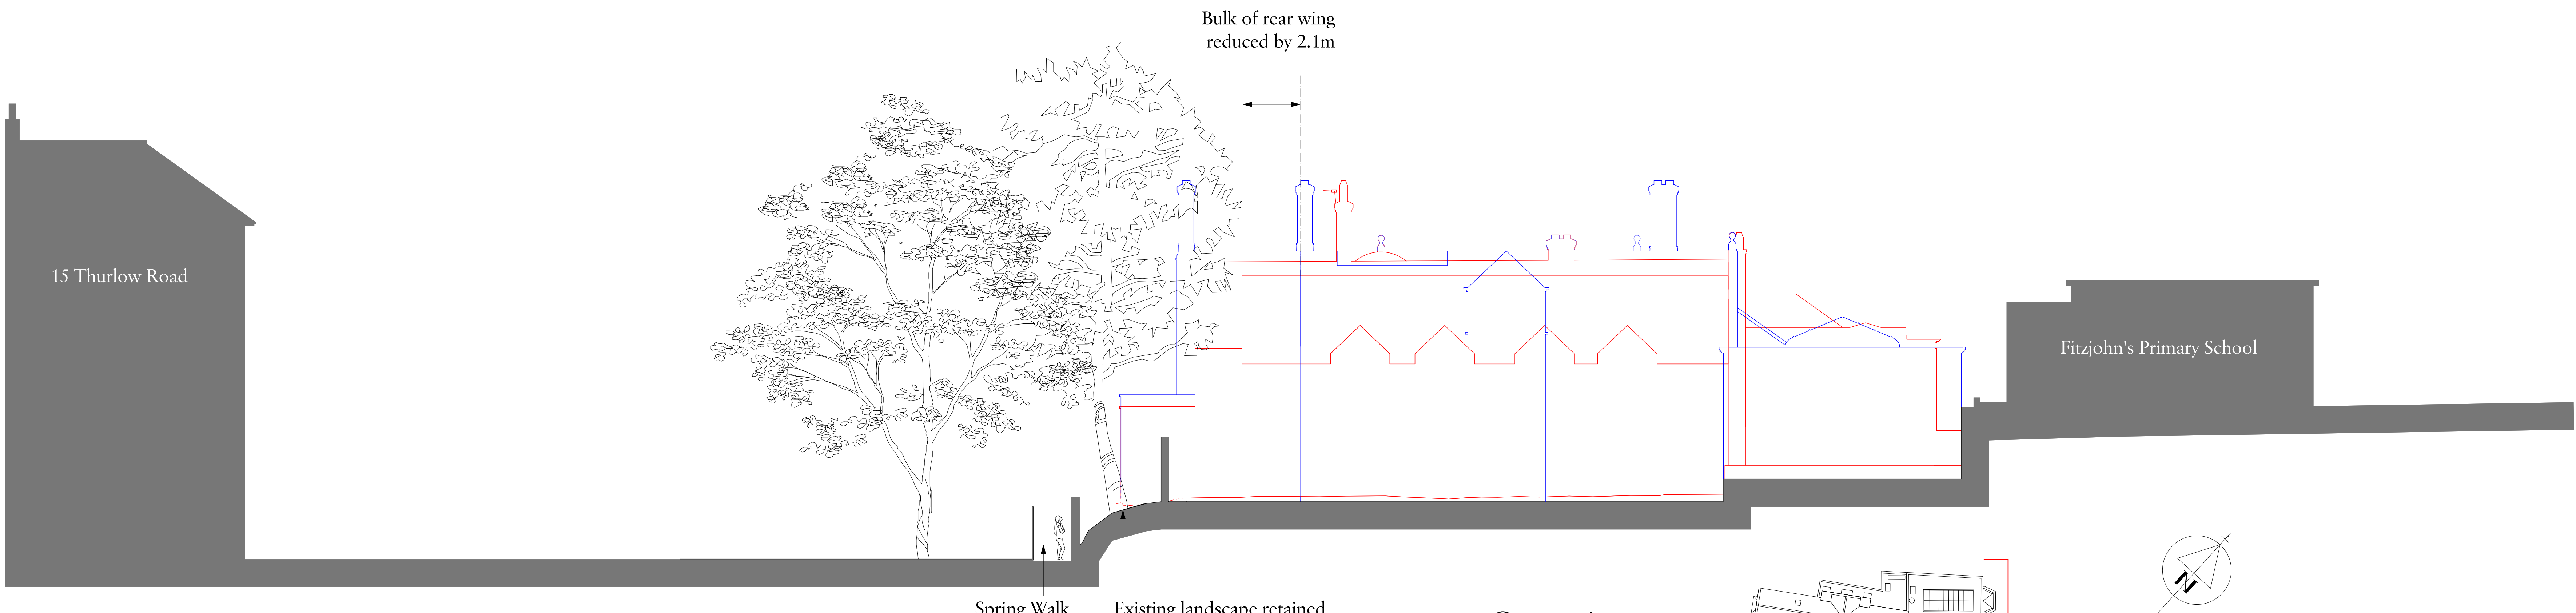

12 Comparison

Consented Elevation  
Proposed Elevation

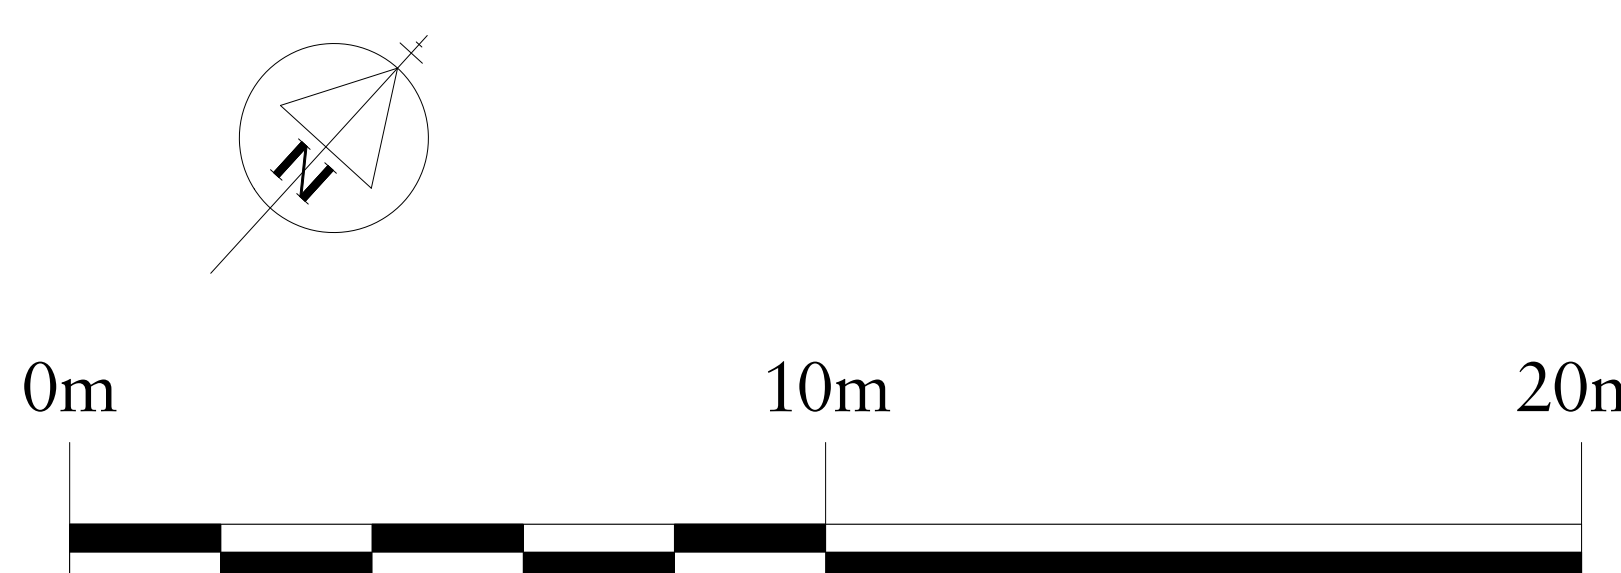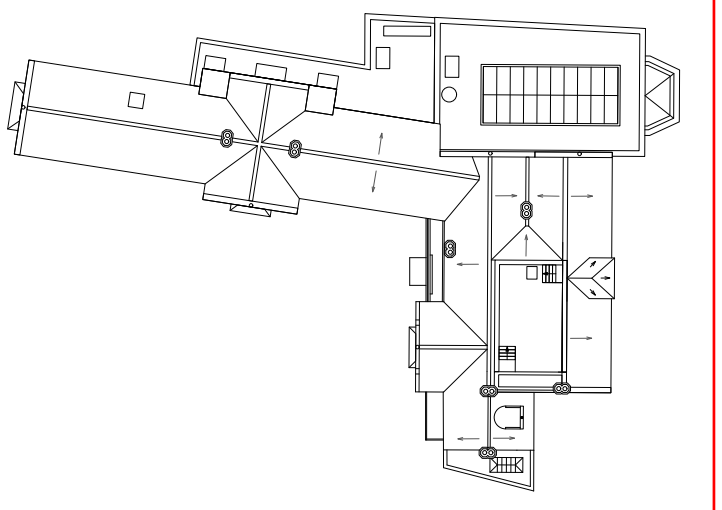

Rev	Date	Details	By
-----	------	---------	----

Charlton Brown  
Architecture & Interiors

The Belvedere, 2 Back Lane, Hampstead, London, NW3 1HL  
Telephone +44(0)20 7794 1234  
Email office@charltonbrown.com  
Website www.charltonbrown.com

Client  
Mr Daniel Ross

Project  
82 Fitzjohns Avenue

Drawing Title  
Elevation 04


Date	Drawn	Checked
29/12/2020	IJ	JM

Scale  
1:100 @ A0

Issue Status  
ABOVE GROUND APP QUERY


Project Number	Drawing Number	Revision
20003	A-PL-00-413	



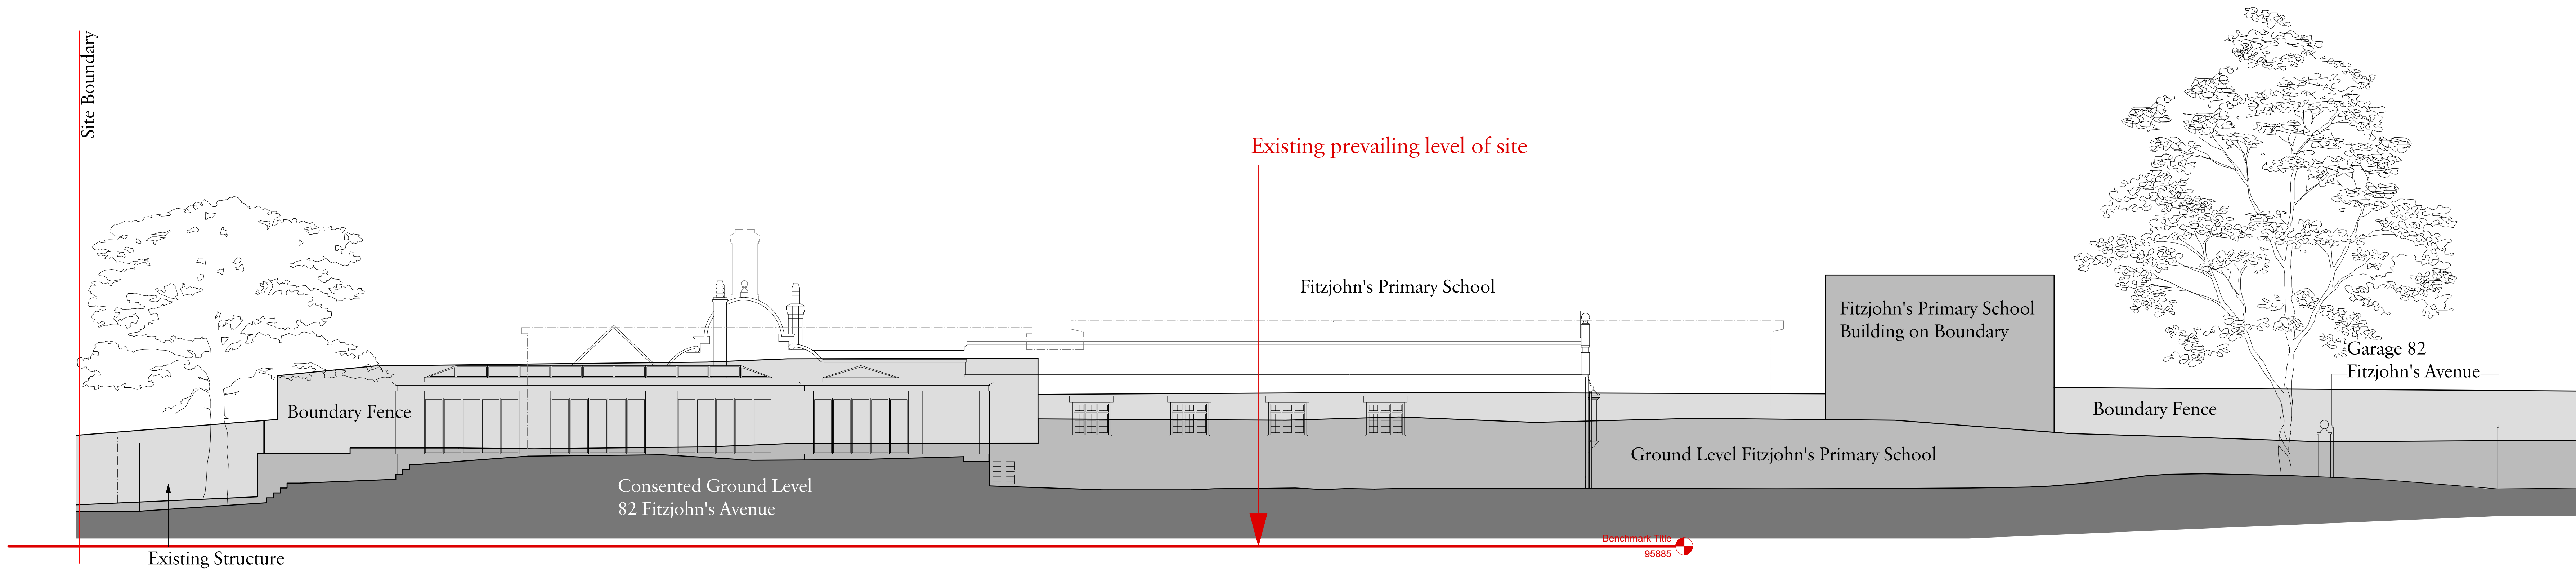


### 13 Consented

Camden Consent Reference: 2019/4229/P, dated 4 October 2019



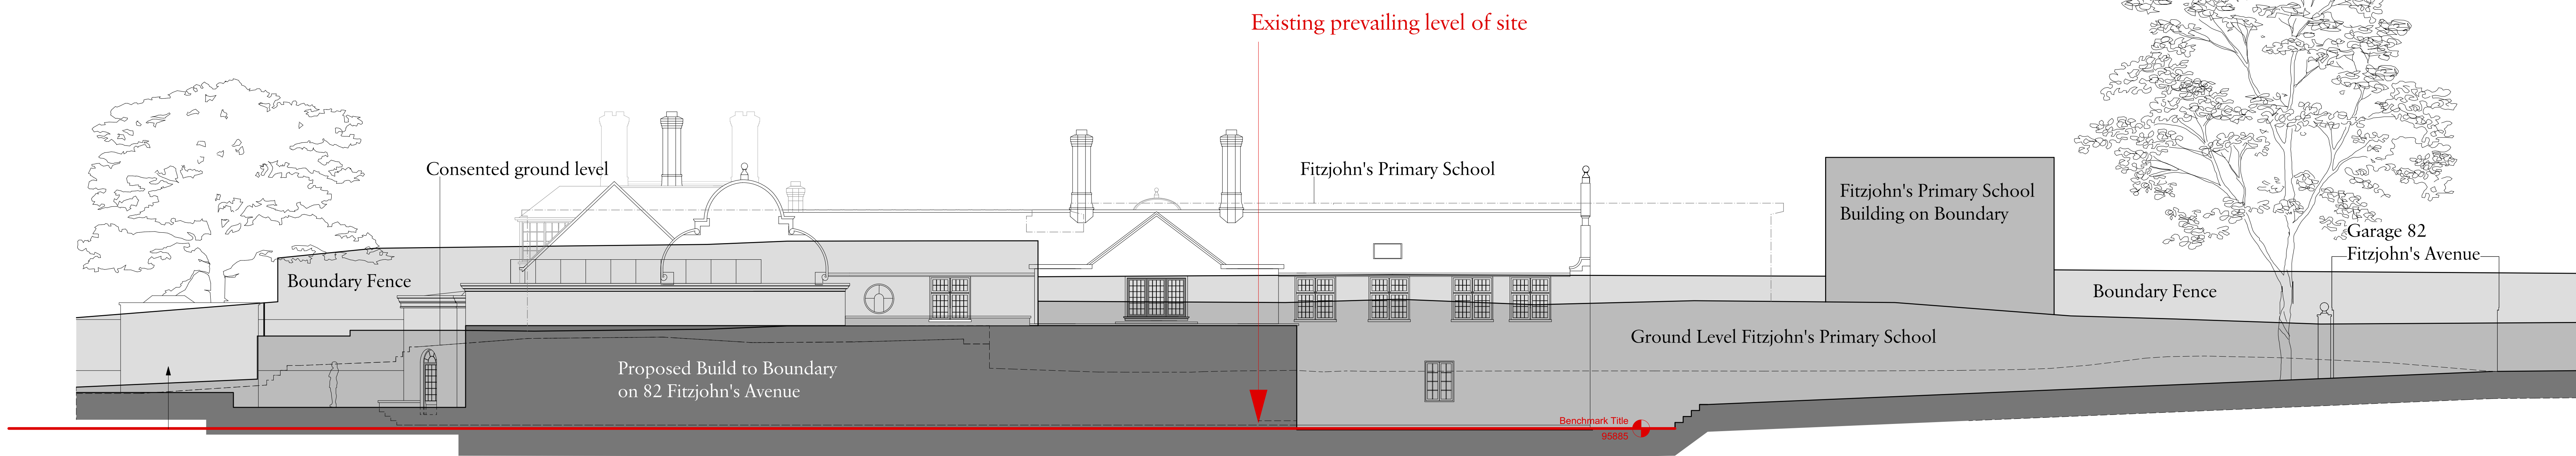


### 14 Proposed

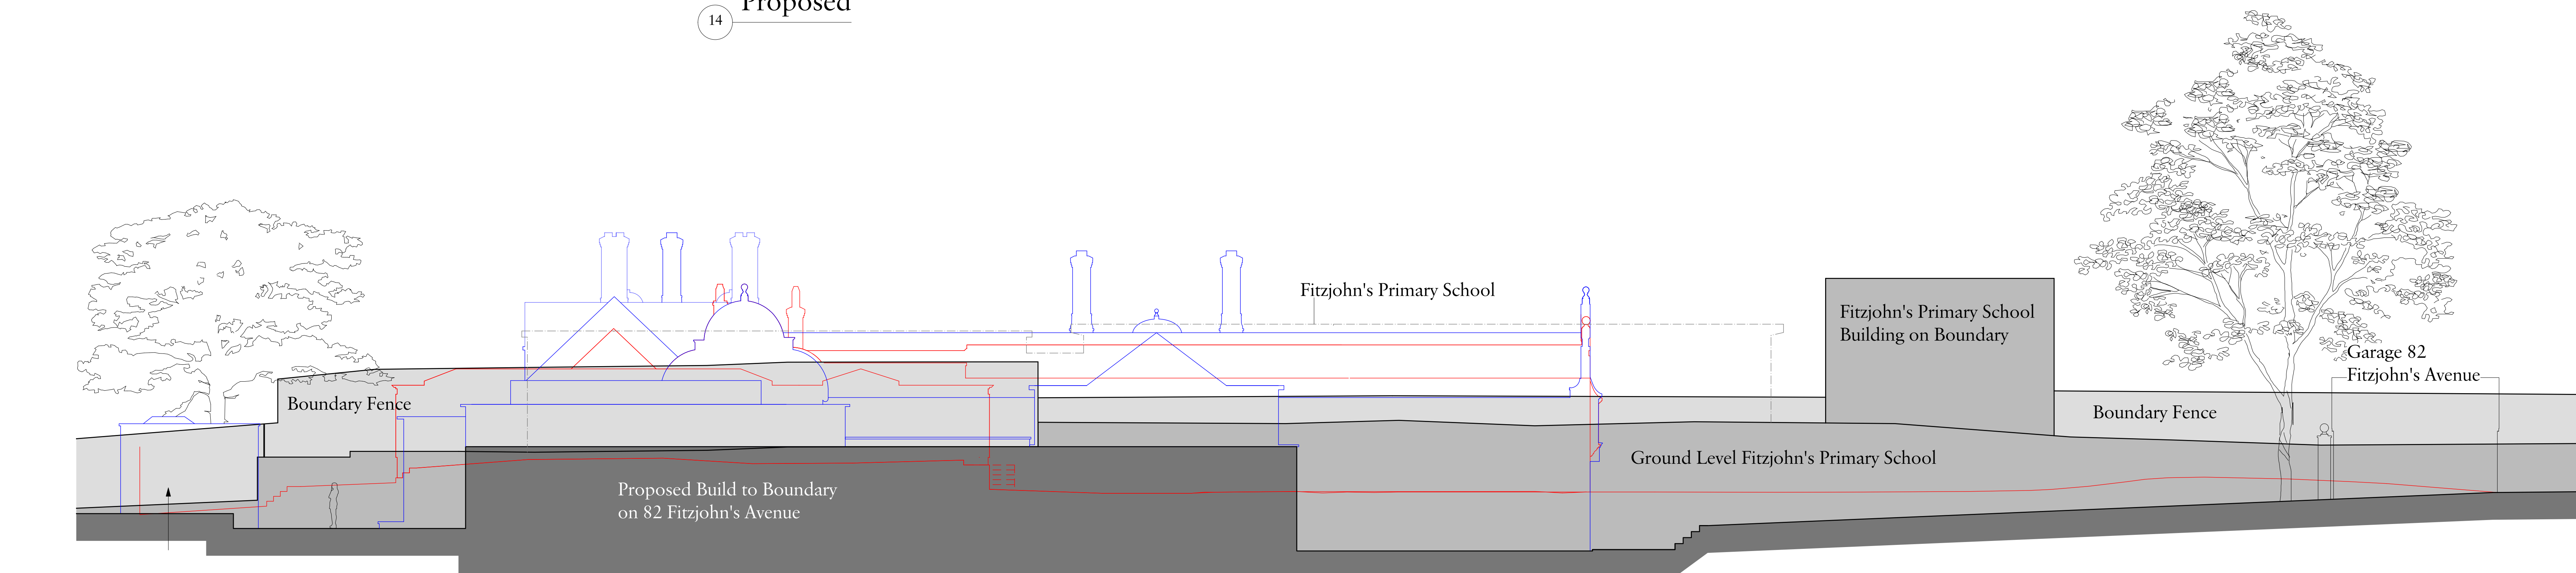

### 15 Comparison

Consented Elevation  
Proposed Elevation

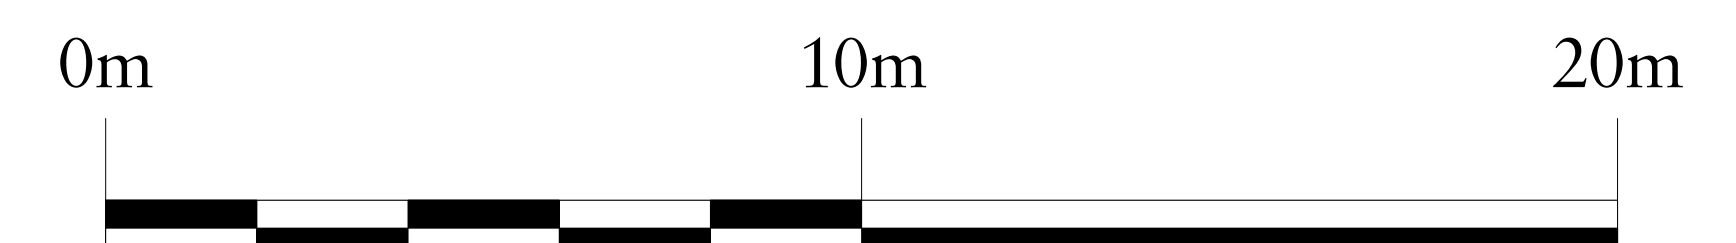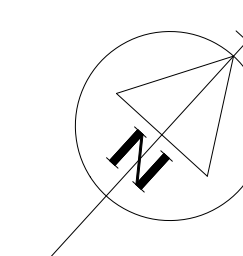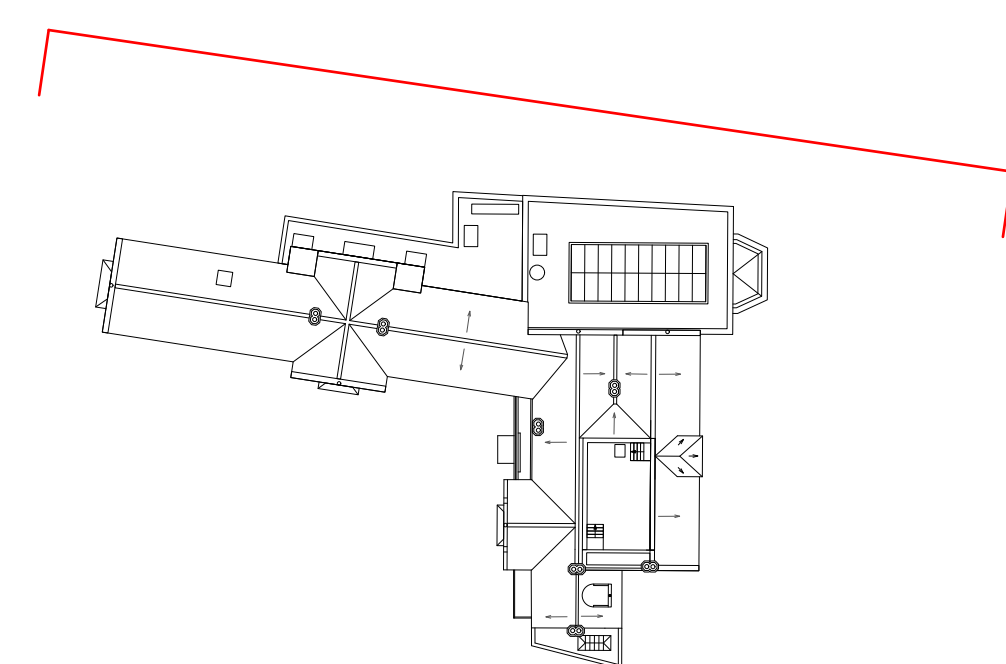

C 01/03/2021 Prevailing ground level annotated RS  
B 16/02/2021 Glazing & ridge height  
A 05/02/2021  
Rev Date Details By  
Charlton Brown  
Architecture & Interiors  
The Belvedere, 2 Back Lane, Hampstead, London, NW3 1HL  
Telephone +44(0)20 7794 1234  
Email office@charltonbrown.com  
Website www.charltonbrown.com

Client  
Mr Daniel Ross  
Project  
82 Fitzjohns Avenue  
Drawing Title  
Elevation 05  
Date 29/12/2020 Drawn IJ Checked JM  
Scale  
1:100 @ A0  
Issue Status  
ABOVE GROUND APP QUERY  
Project Number 20003 Drawing Number A-PL-00-414 Revision C