




# PHASING LOWER GROUND FLOOR

- 19th Century
- Post-war
- 1984-88
- Extant by 1988
- Post 1988
- Post 1997
- Unknown

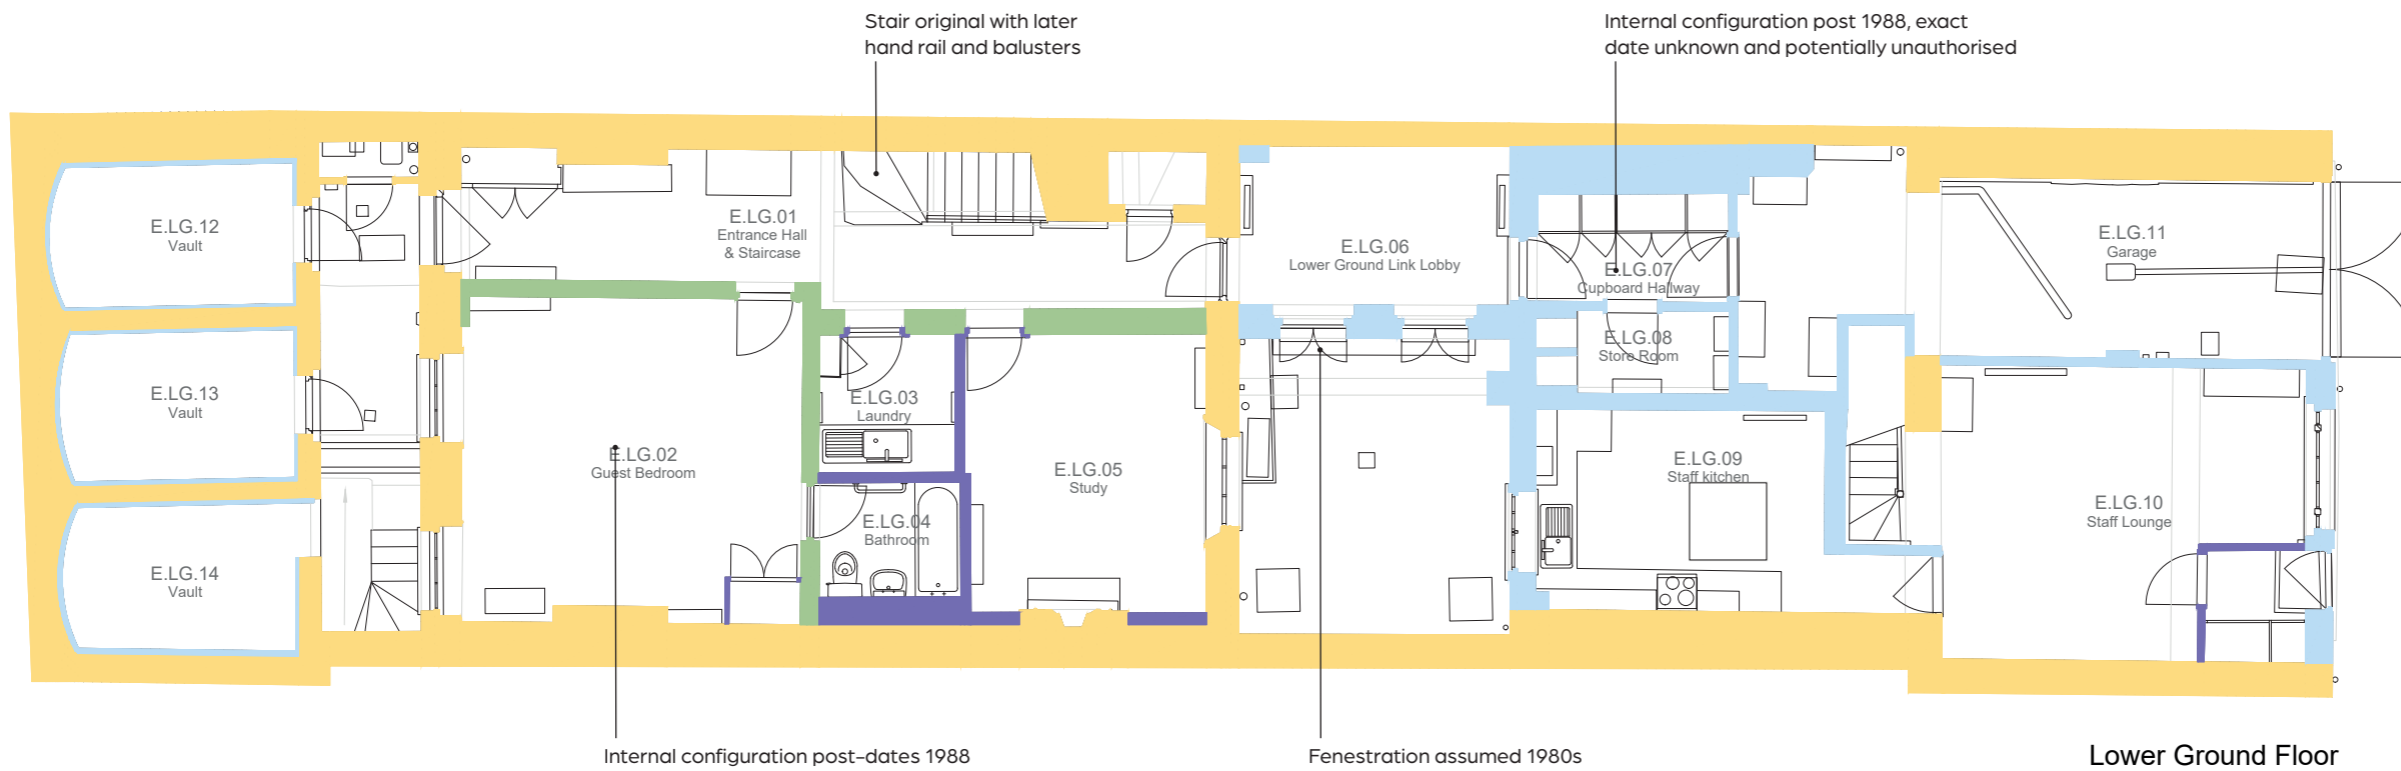

LOCATION:  
55 Cumberland Terrace, NW1

DATE:  
September 2020

SCALE:  
NOT TO SCALE

FIGURE:




MONTAGU EVANS  
CHARTERED SURVEYORS  
5 BOLTON STREET,  
LONDON W1J 8BA  
T: 020 7493 4002  
WWW.MONTAGU-EVANS.CO.UK



# PHASING GROUND FLOOR

- 19th Century
- Post-war
- 1984-88
- Extant by 1988
- Post 1988
- Post 1997
- Unknown

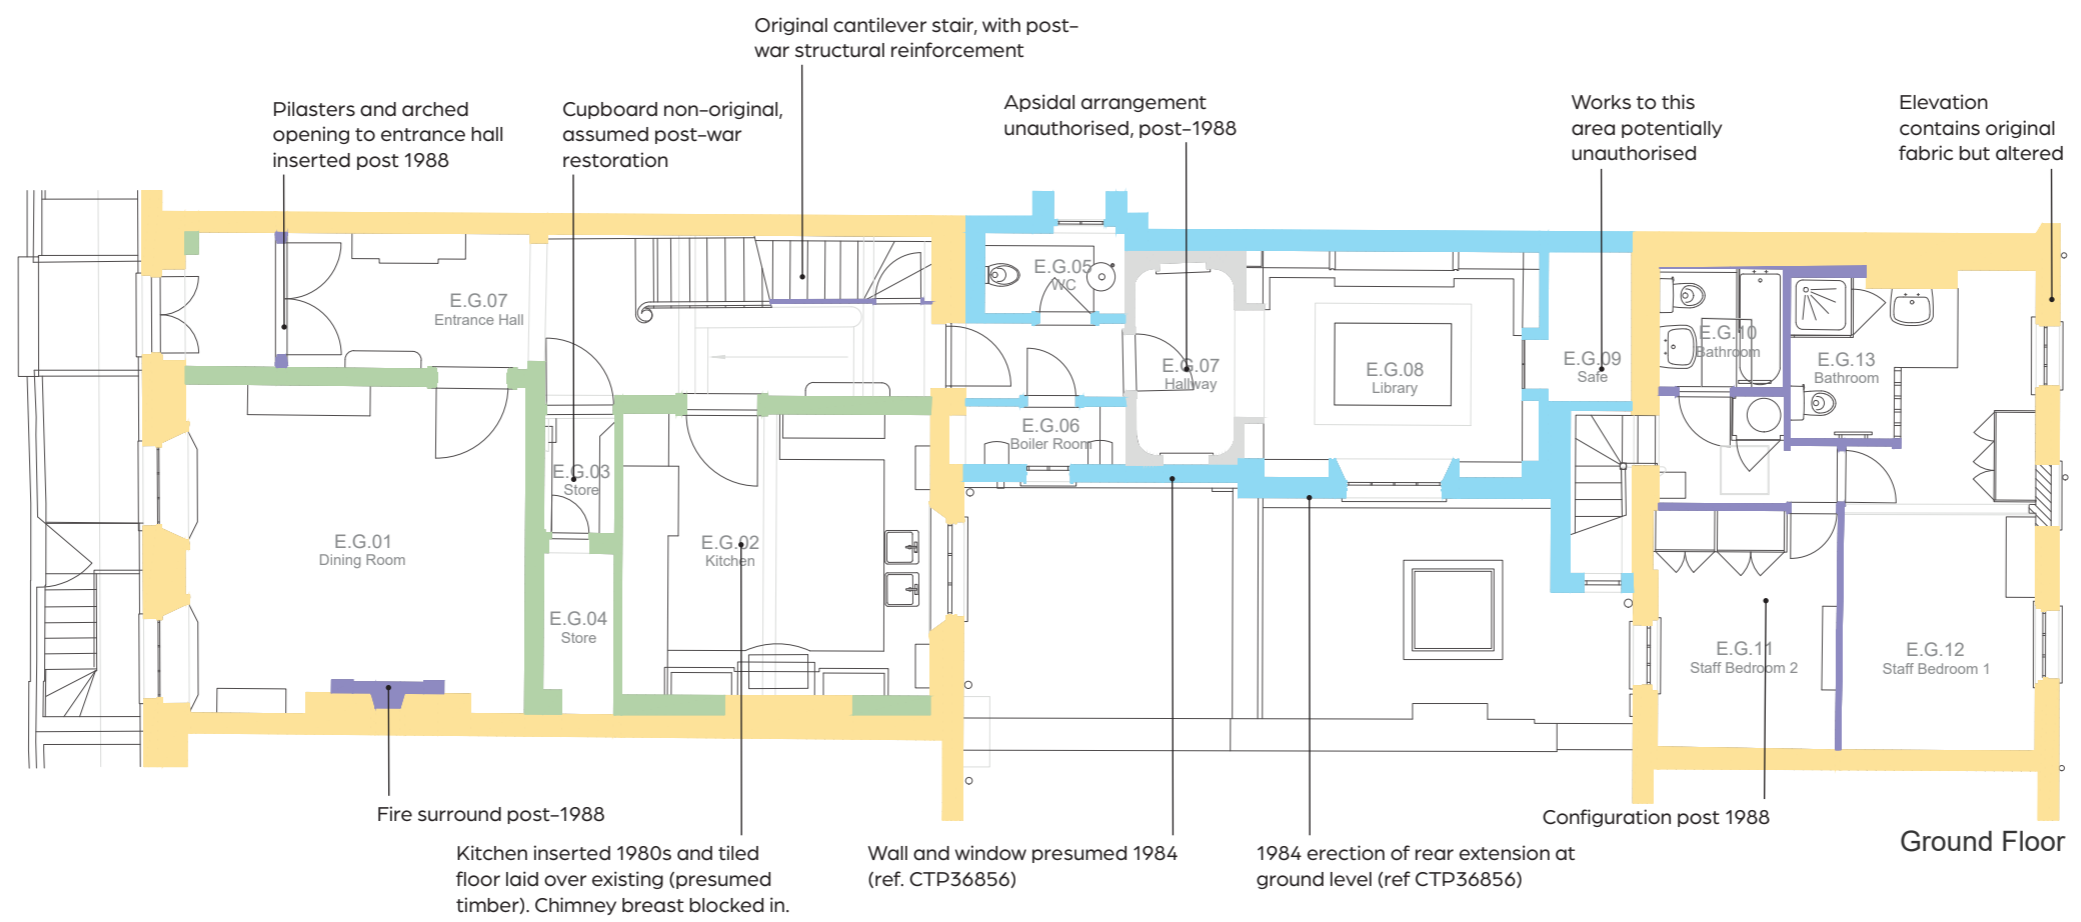

**LOCATION:**  
55 Cumberland Terrace, NW1

**DATE:**  
September 2020

**SCALE:**  
NOT TO SCALE

**FIGURE:**




**MONTAGU EVANS**  
CHARTERED SURVEYORS  
5 BOLTON STREET,  
LONDON W1J 8BA  
T: 020 7493 4002  
WWW.MONTAGU-EVANS.CO.UK



## PHASING FIRST FLOOR

- 19th Century
- Post-war
- 1984-88
- Extant by 1988
- Post 1988
- Post 1997
- Unknown

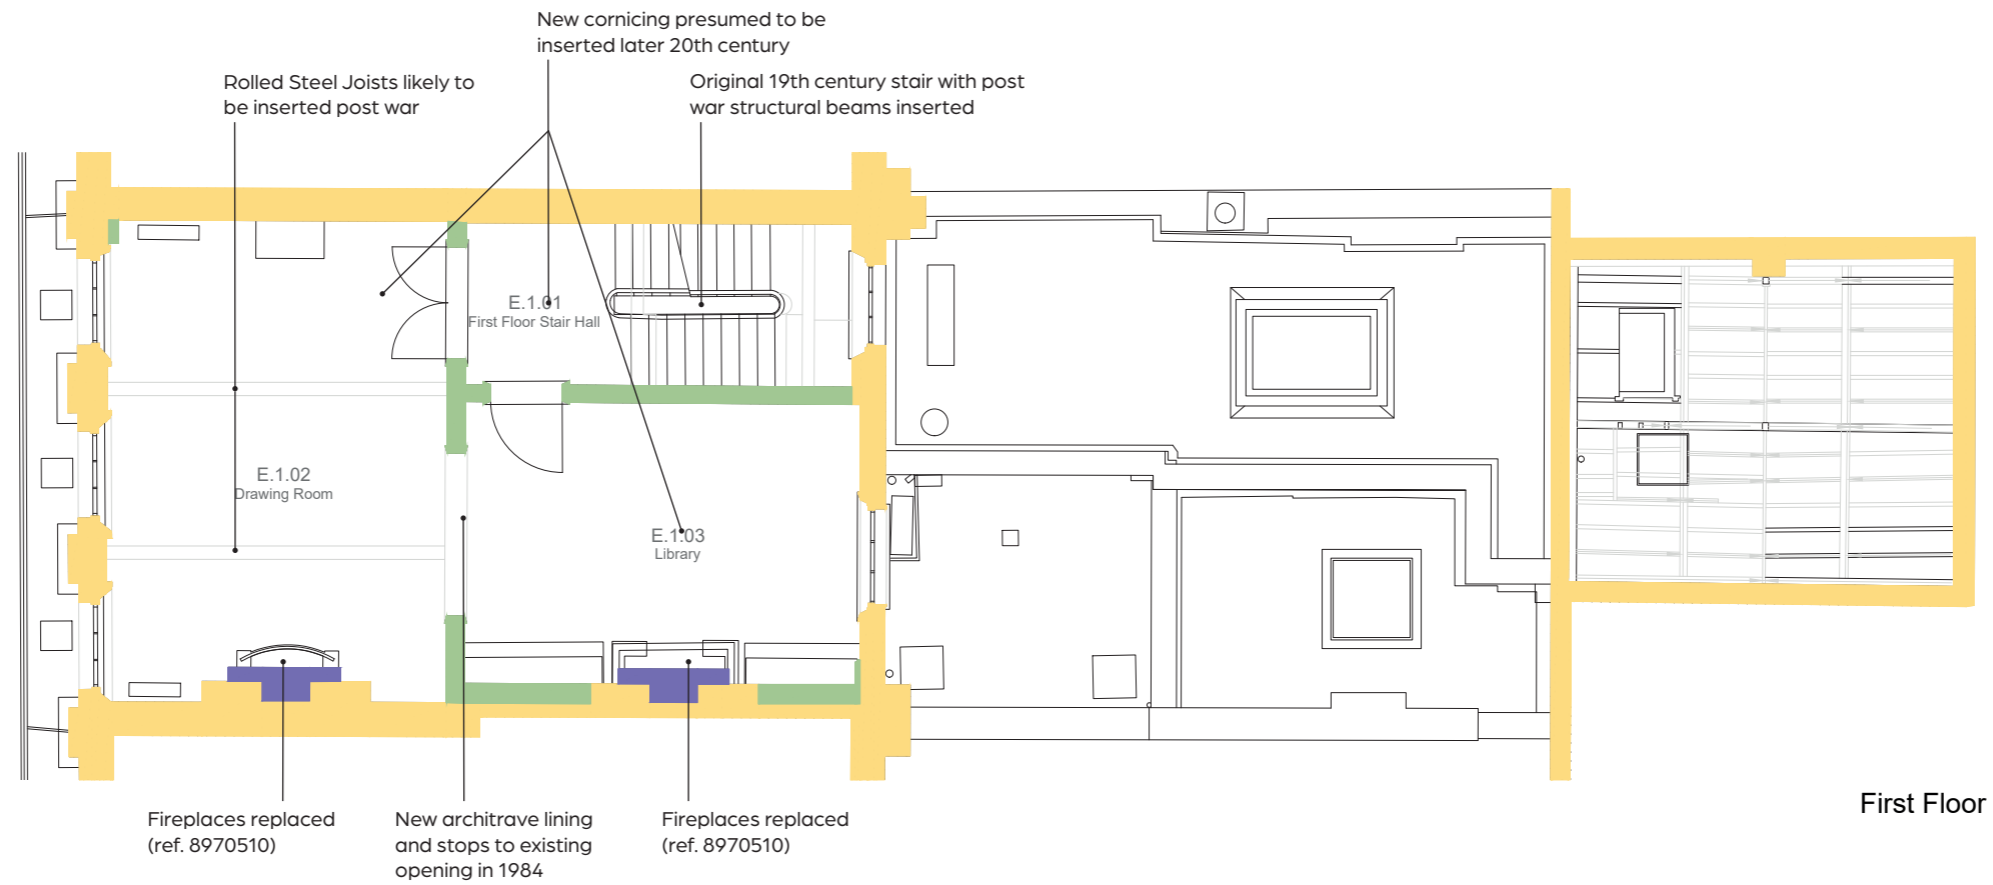

**LOCATION:**  
55 Cumberland Terrace, NW1

**DATE:**  
September 2020

**SCALE:**  
NOT TO SCALE

**FIGURE:**




**MONTAGU EVANS**  
CHARTERED SURVEYORS  
5 BOLTON STREET,  
LONDON W1J 8BA  
T: 020 7493 4002  
WWW.MONTAGU-EVANS.CO.UK



# PHASING SECOND FLOOR

- 19th Century
- Post-war
- 1984-88
- Extant by 1988
- Post 1988
- Post 1997
- Unknown

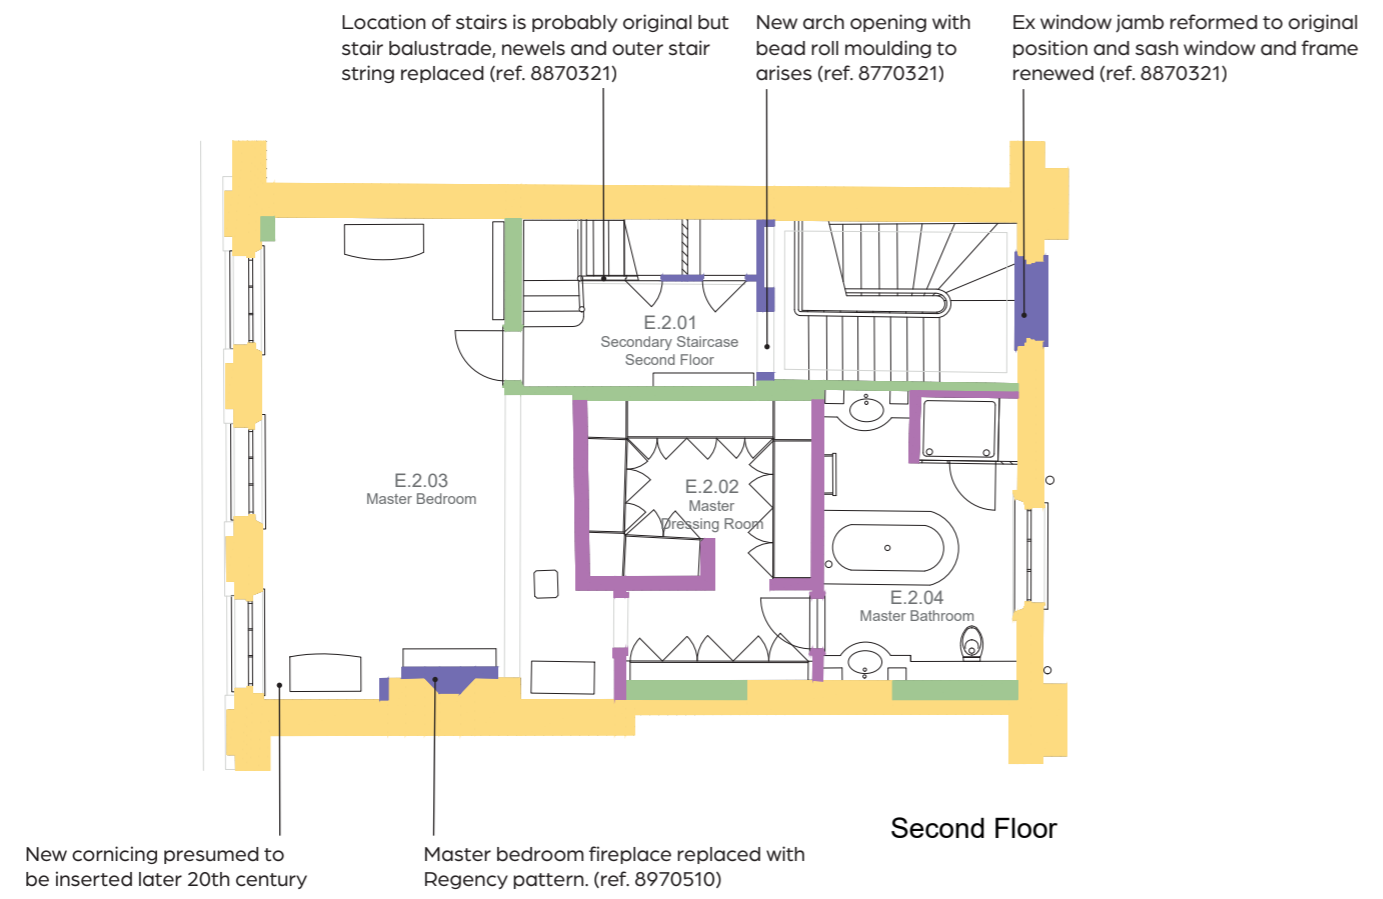

**LOCATION:**  
55 Cumberland Terrace, NW1

**DATE:**  
September 2020

**SCALE:**  
NOT TO SCALE

**FIGURE:**




**MONTAGU EVANS**  
CHARTERED SURVEYORS  
5 BOLTON STREET,  
LONDON W1J 8BA  
T: 020 7493 4002  
WWW.MONTAGU-EVANS.CO.UK



## PHASING THIRD FLOOR

- 19th Century
- Post-war
- 1984-88
- Extant by 1988
- Post 1988
- Post 1997
- Unknown

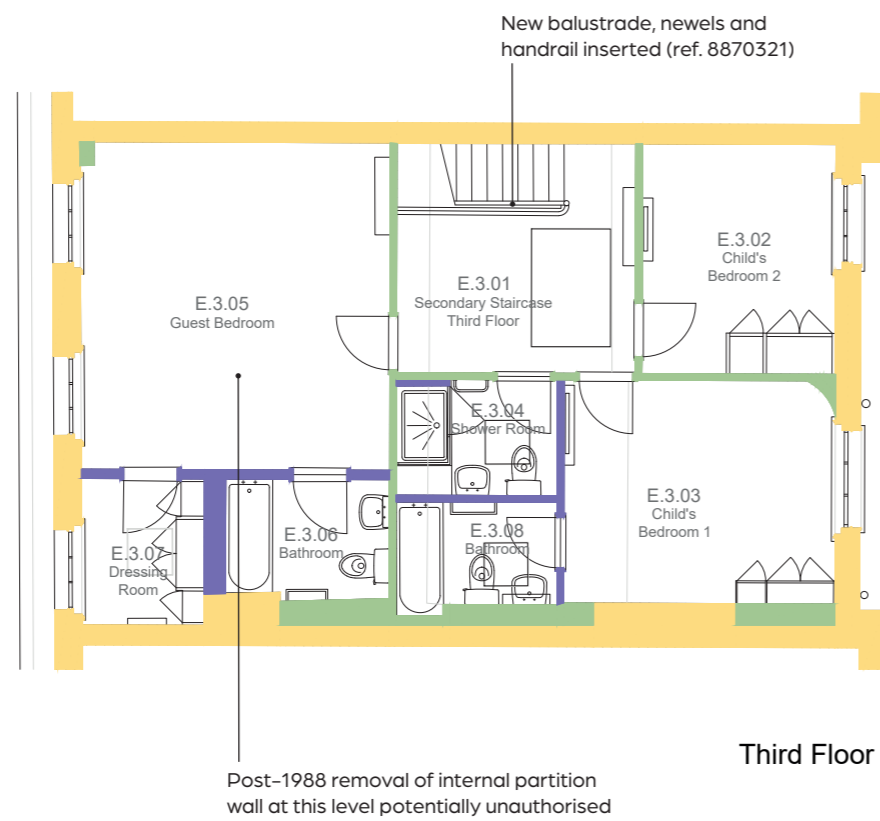

**LOCATION:**  
55 Cumberland Terrace, NW1

**DATE:**  
September 2020

**SCALE:**  
NOT TO SCALE

**FIGURE:**



**MONTAGU EVANS**  
CHARTERED SURVEYORS  
5 BOLTON STREET,  
LONDON W1J 8BA  
T: 020 7493 4002  
WWW.MONTAGU-EVANS.CO.UK