



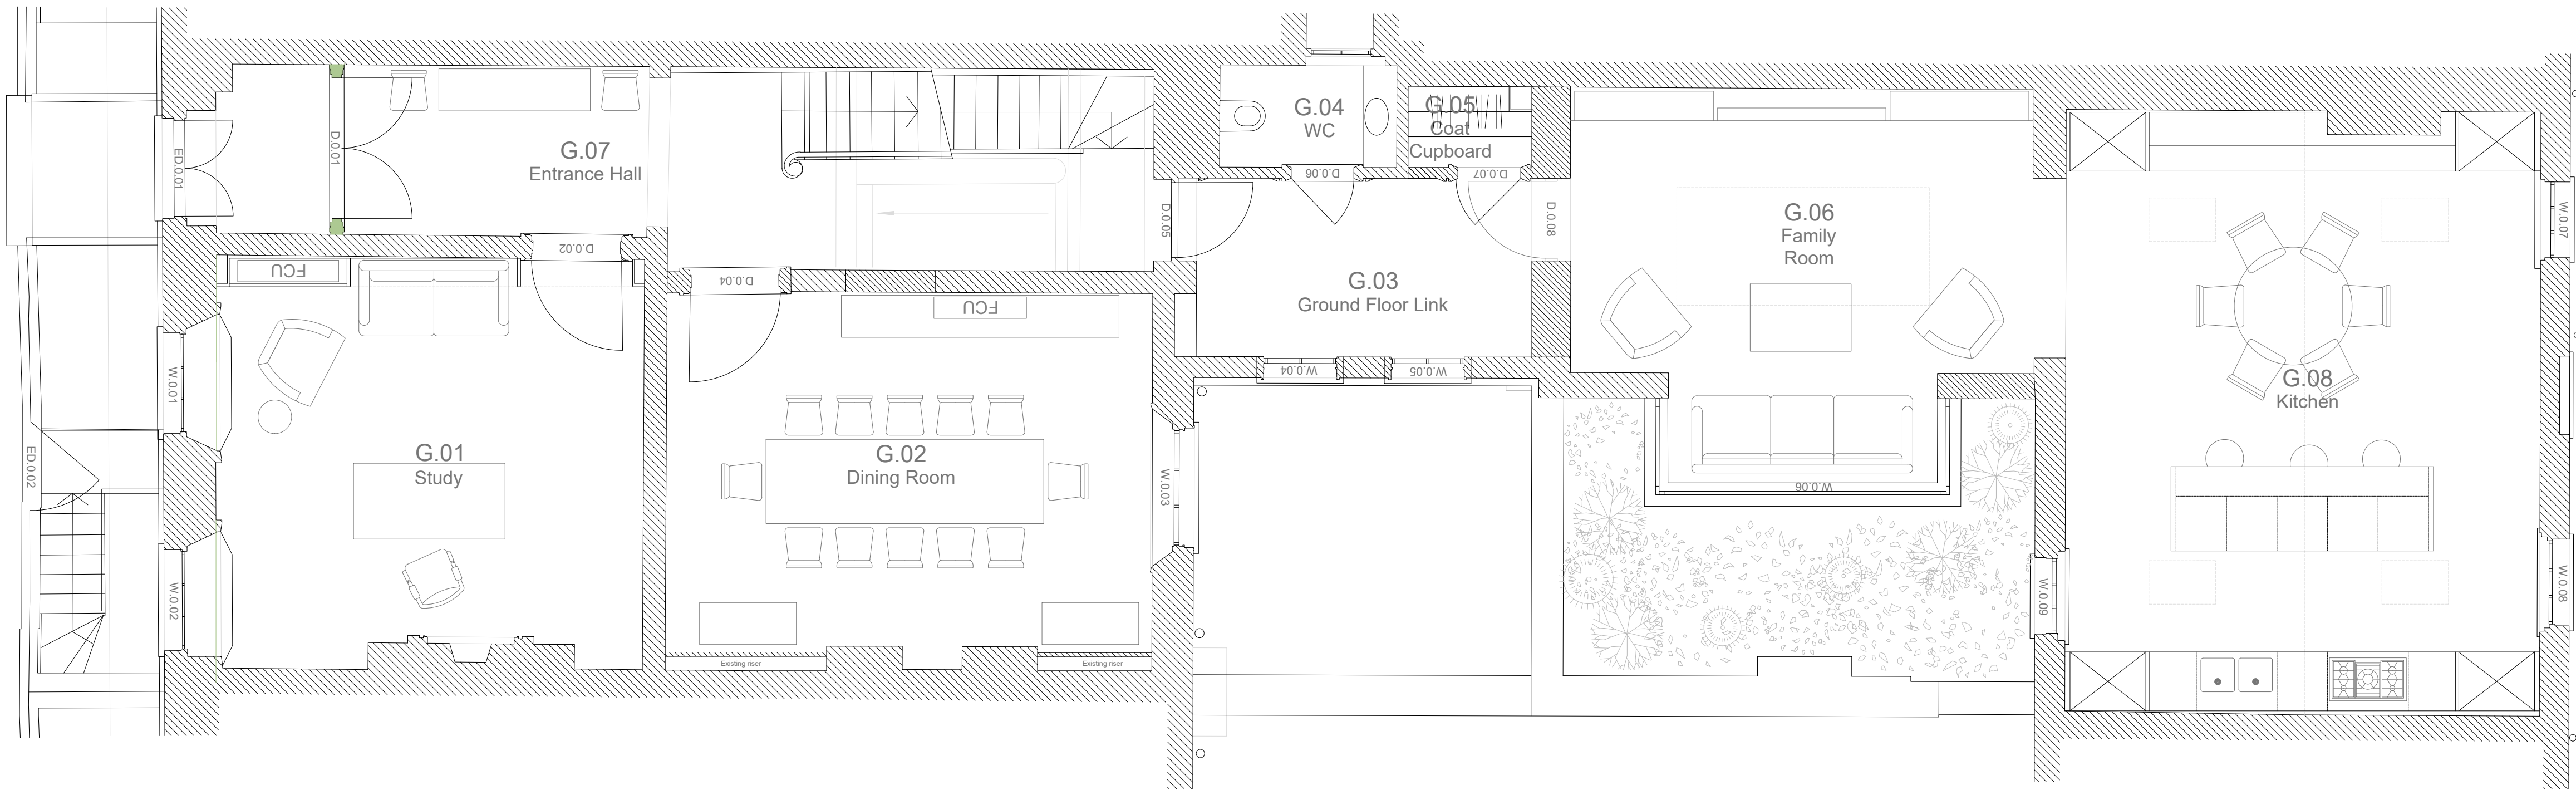

Ground Floor

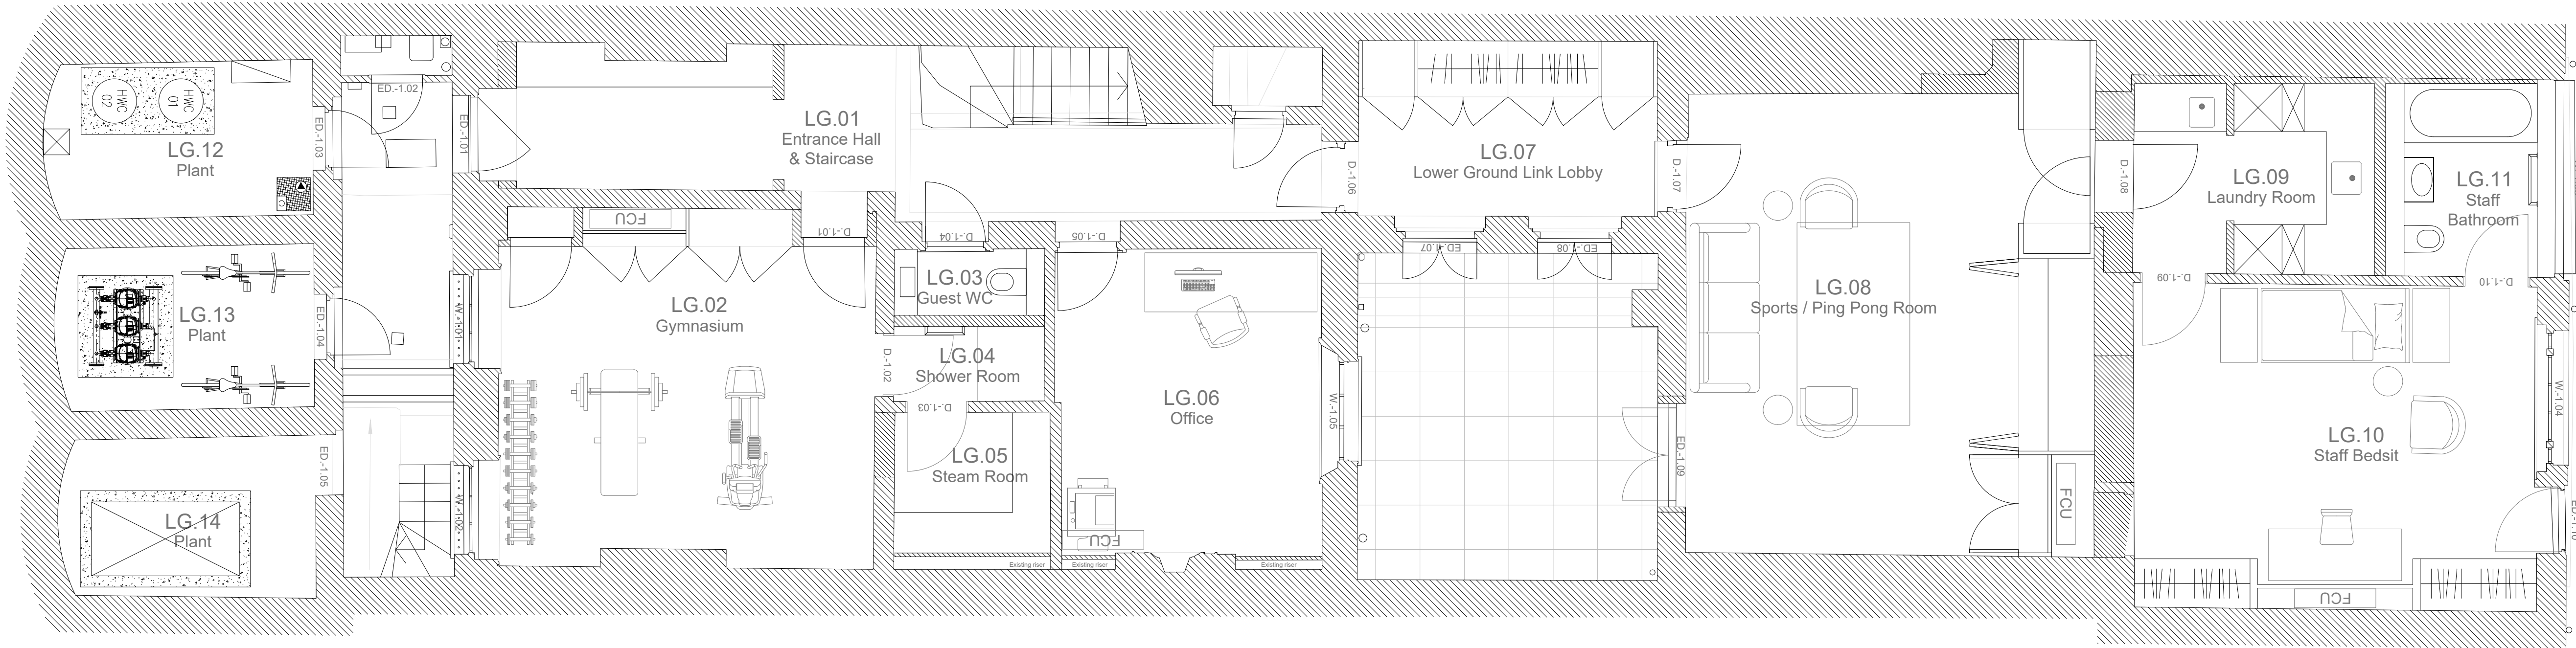

Lower Ground Floor

Notes

Copyright of this drawing and contents remain with Collett Zarzycki.

Do not scale from drawings.
The contractor is to verify dimensions on site prior to the commencement of work. Any discrepancies are to be reported to the Architect / Supervising Officer immediately.

If in doubt - seek clarification.

All work must comply with the current Building Regulations and local Byelaws. No materials are to be used or method of workmanship employed unless conformity with the current Codes of the Practice & British Standards is ensured.

General Notes

Rev	Date	Notes
-----	------	-------

COLLETT~ZARZYCKI LIMITED

28 FERNHEAD ROAD LONDON W9 3ET
TEL. 020 8969 6967 FAX. 020 8960 6480
E-MAIL mail@czrltd.co.uk

ARCHITECTURE INTERIOR DESIGN
FURNITURE LANDSCAPING

Job


55 Cumberland Terrace

Title


Existing Consented Plans

Date	Scale	Number	Rev
10.02.21	1:50 @ A1	C-001	

Drawing Status	Planning
----------------	----------

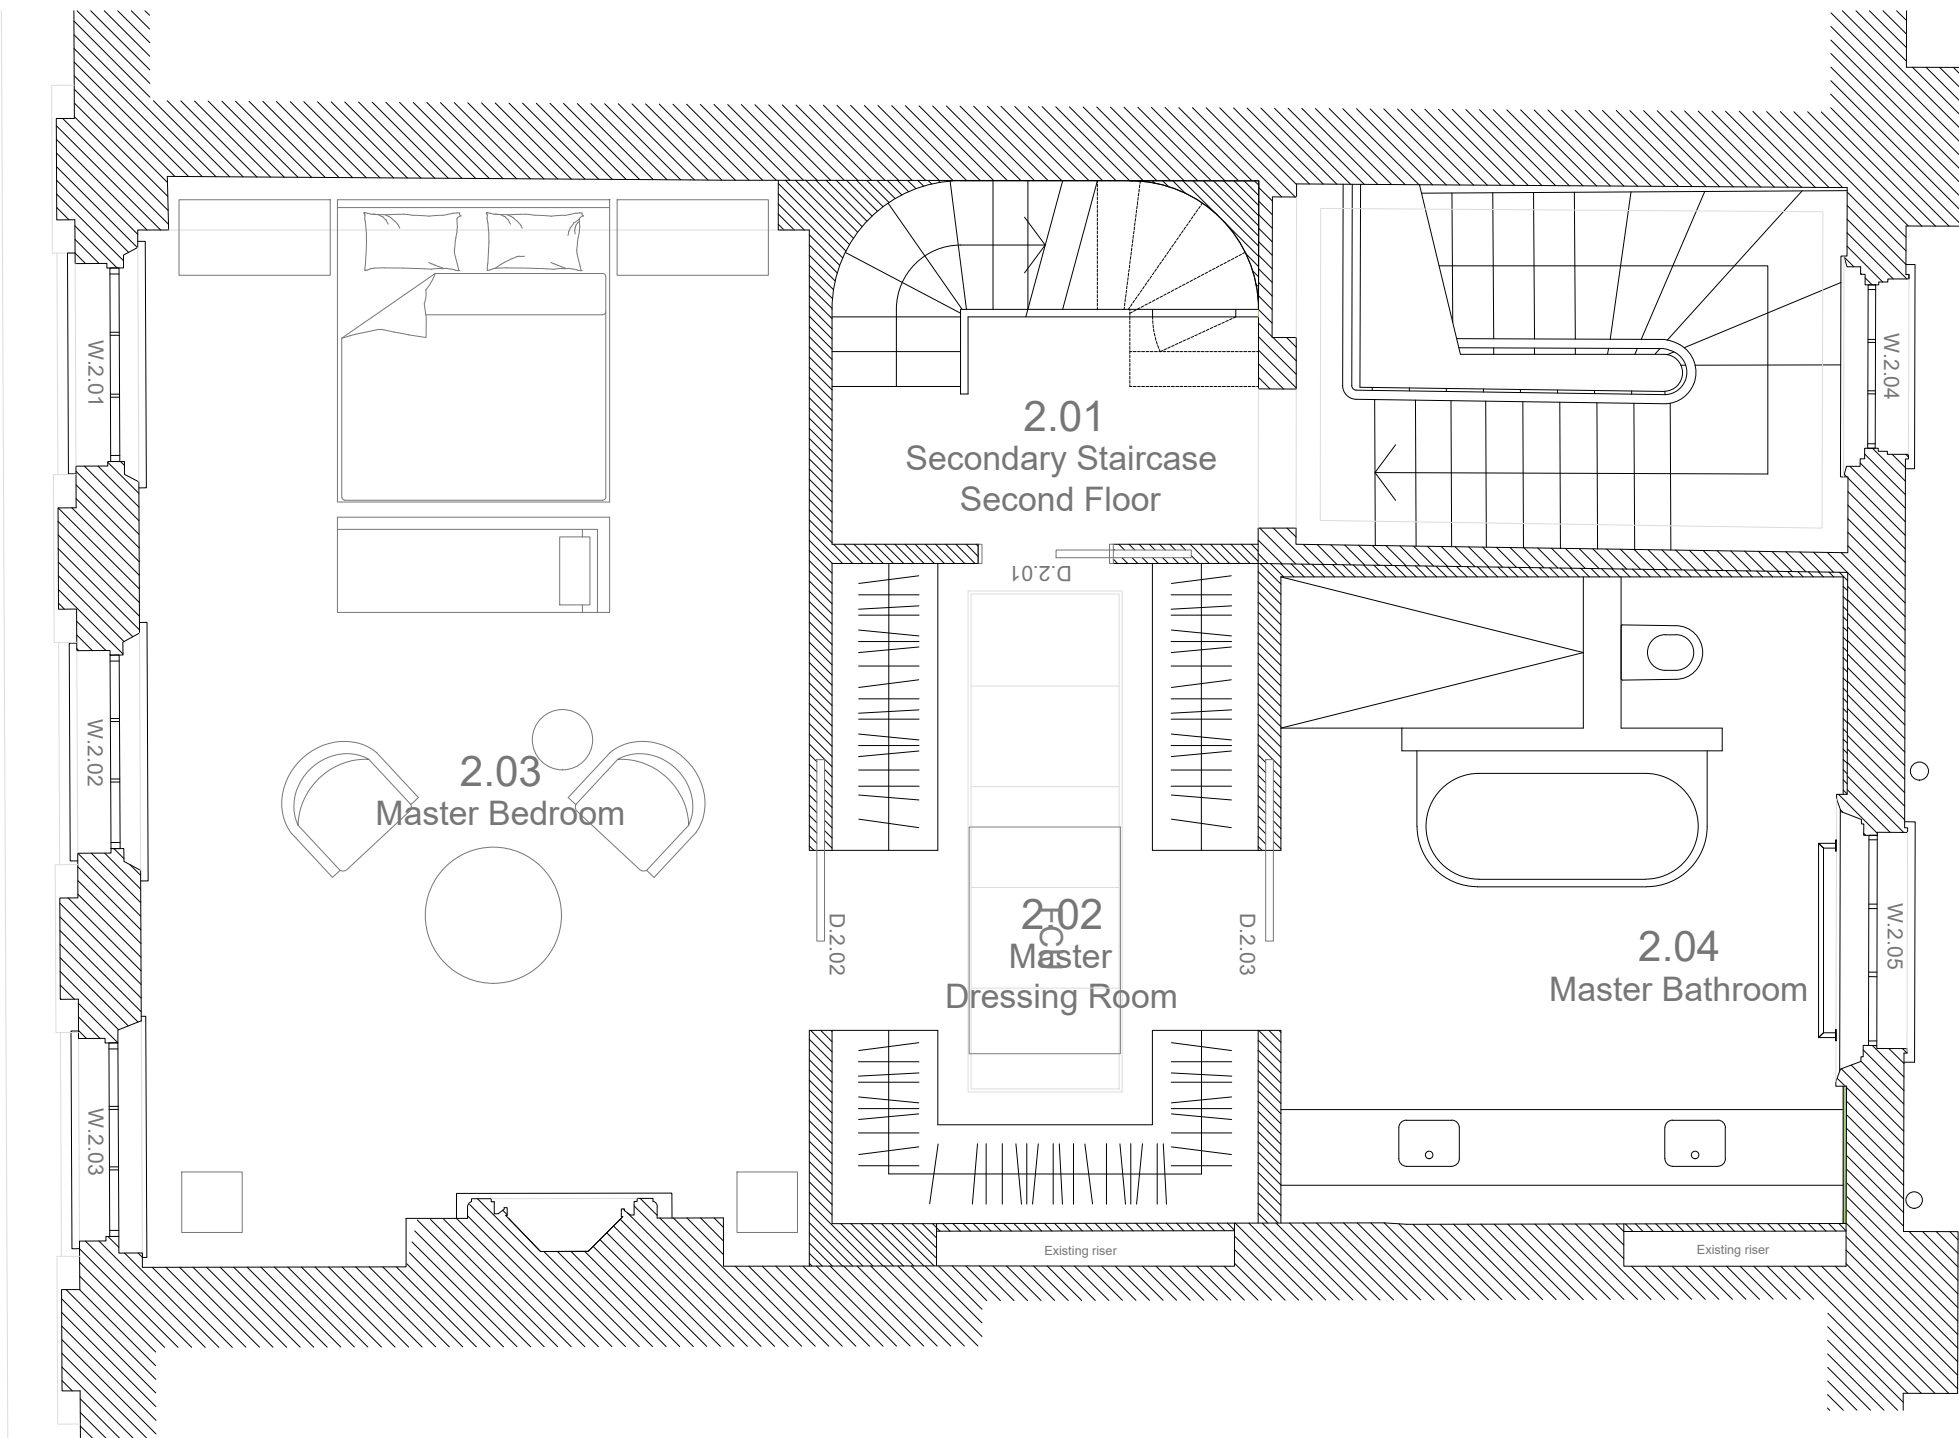

Second Floor

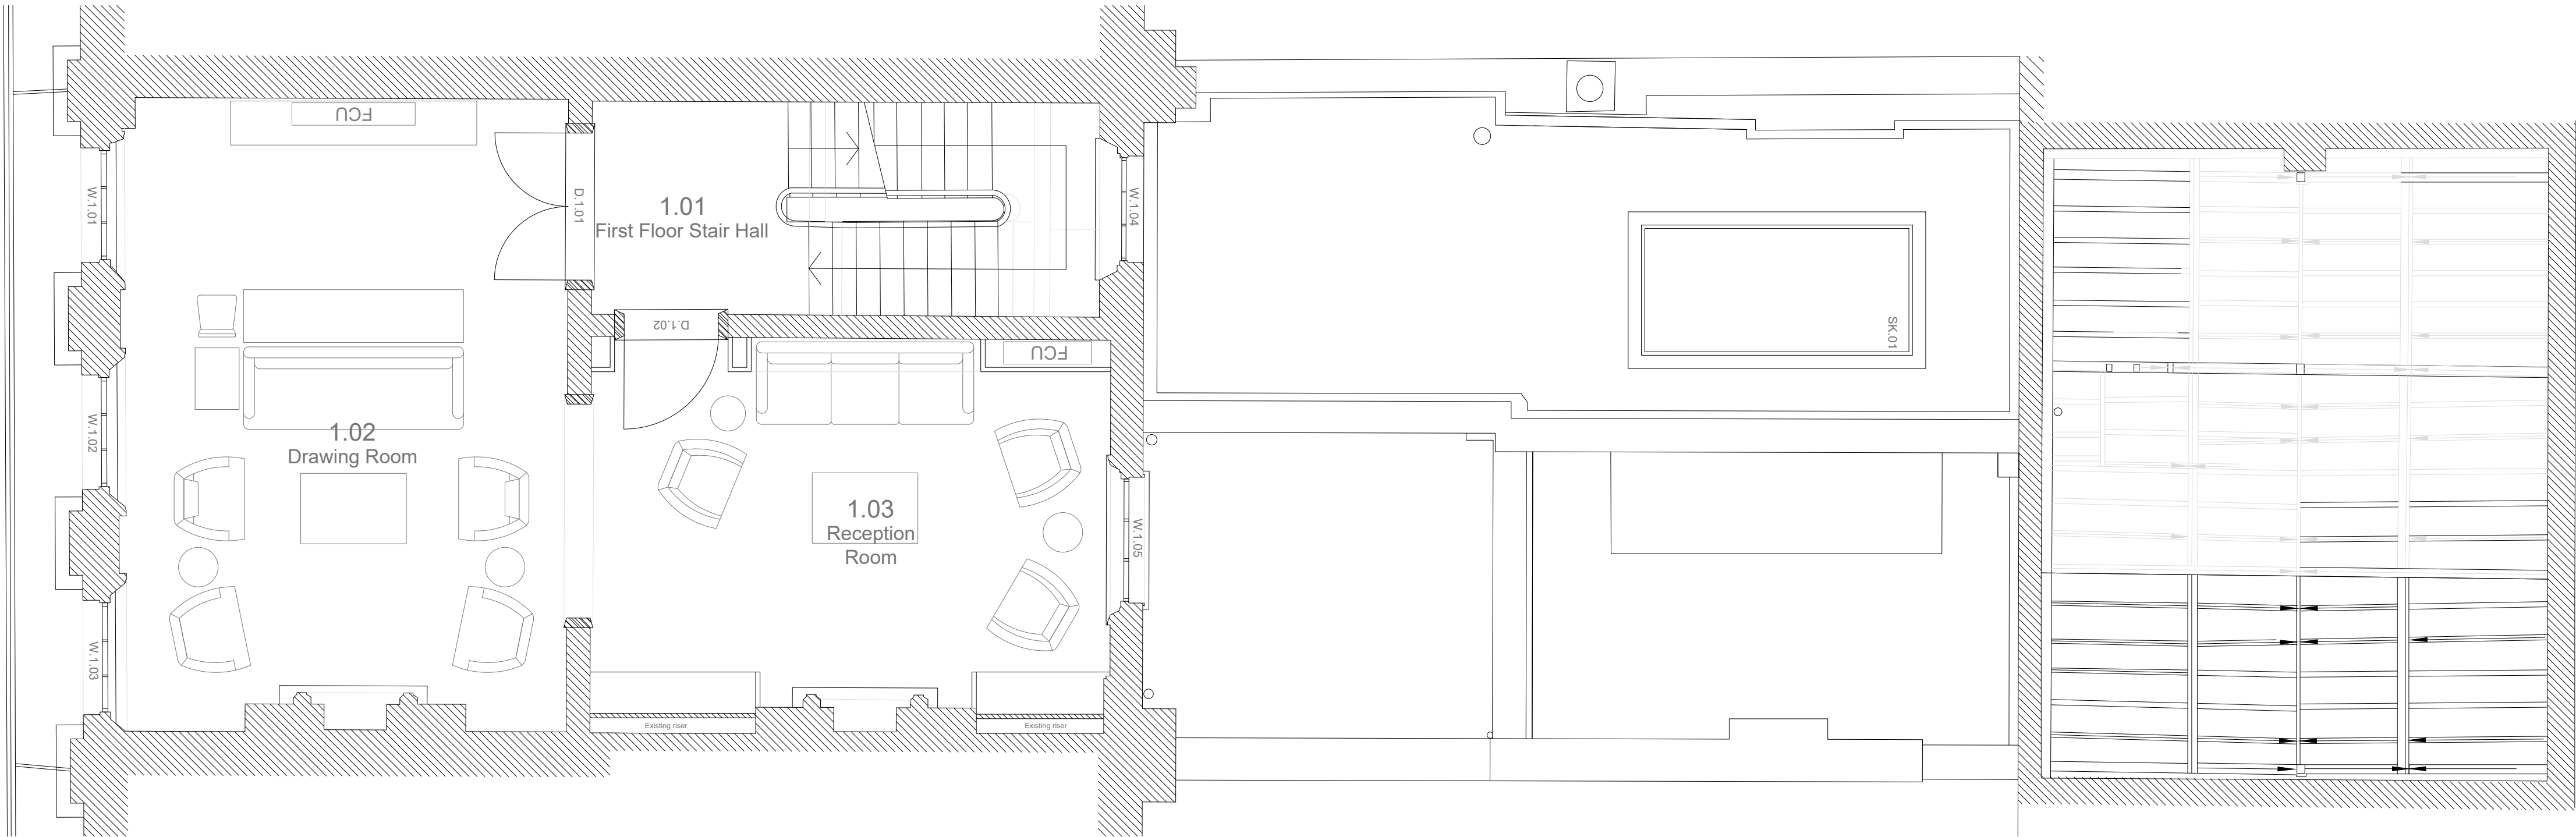

First Floor

Notes

Copyright of this drawing and contents remain with Collett Zarzycki.



Do not scale from drawings.
The contractor is to verify dimensions on site prior to the commencement of work. Any discrepancies are to be reported to the Architect / Supervising Officer immediately.

If in doubt - seek clarification.

All work must comply with the current Building Regulations and local Byelaws. No materials are to be used or method of workmanship employed unless conformity with the current Codes of the Practice & British Standards is ensured.

General Notes

Rev	Date	Notes	
COLLETT~ZARZYCKI LIMITED 28 FERNHEAD ROAD LONDON W9 3ET TEL: 020 8969 6967 FAX: 020 8960 6480 E-MAIL: mail@czltd.co.uk ARCHITECTURE INTERIOR DESIGN FURNITURE LANDSCAPING			
Job 55 Cumberland Terrace			
Title Existing Consented Plans			
Date	Scale	Number	Rev
10.02.21	1:50 @ A1	C-002	
Drawing Status		Planning	

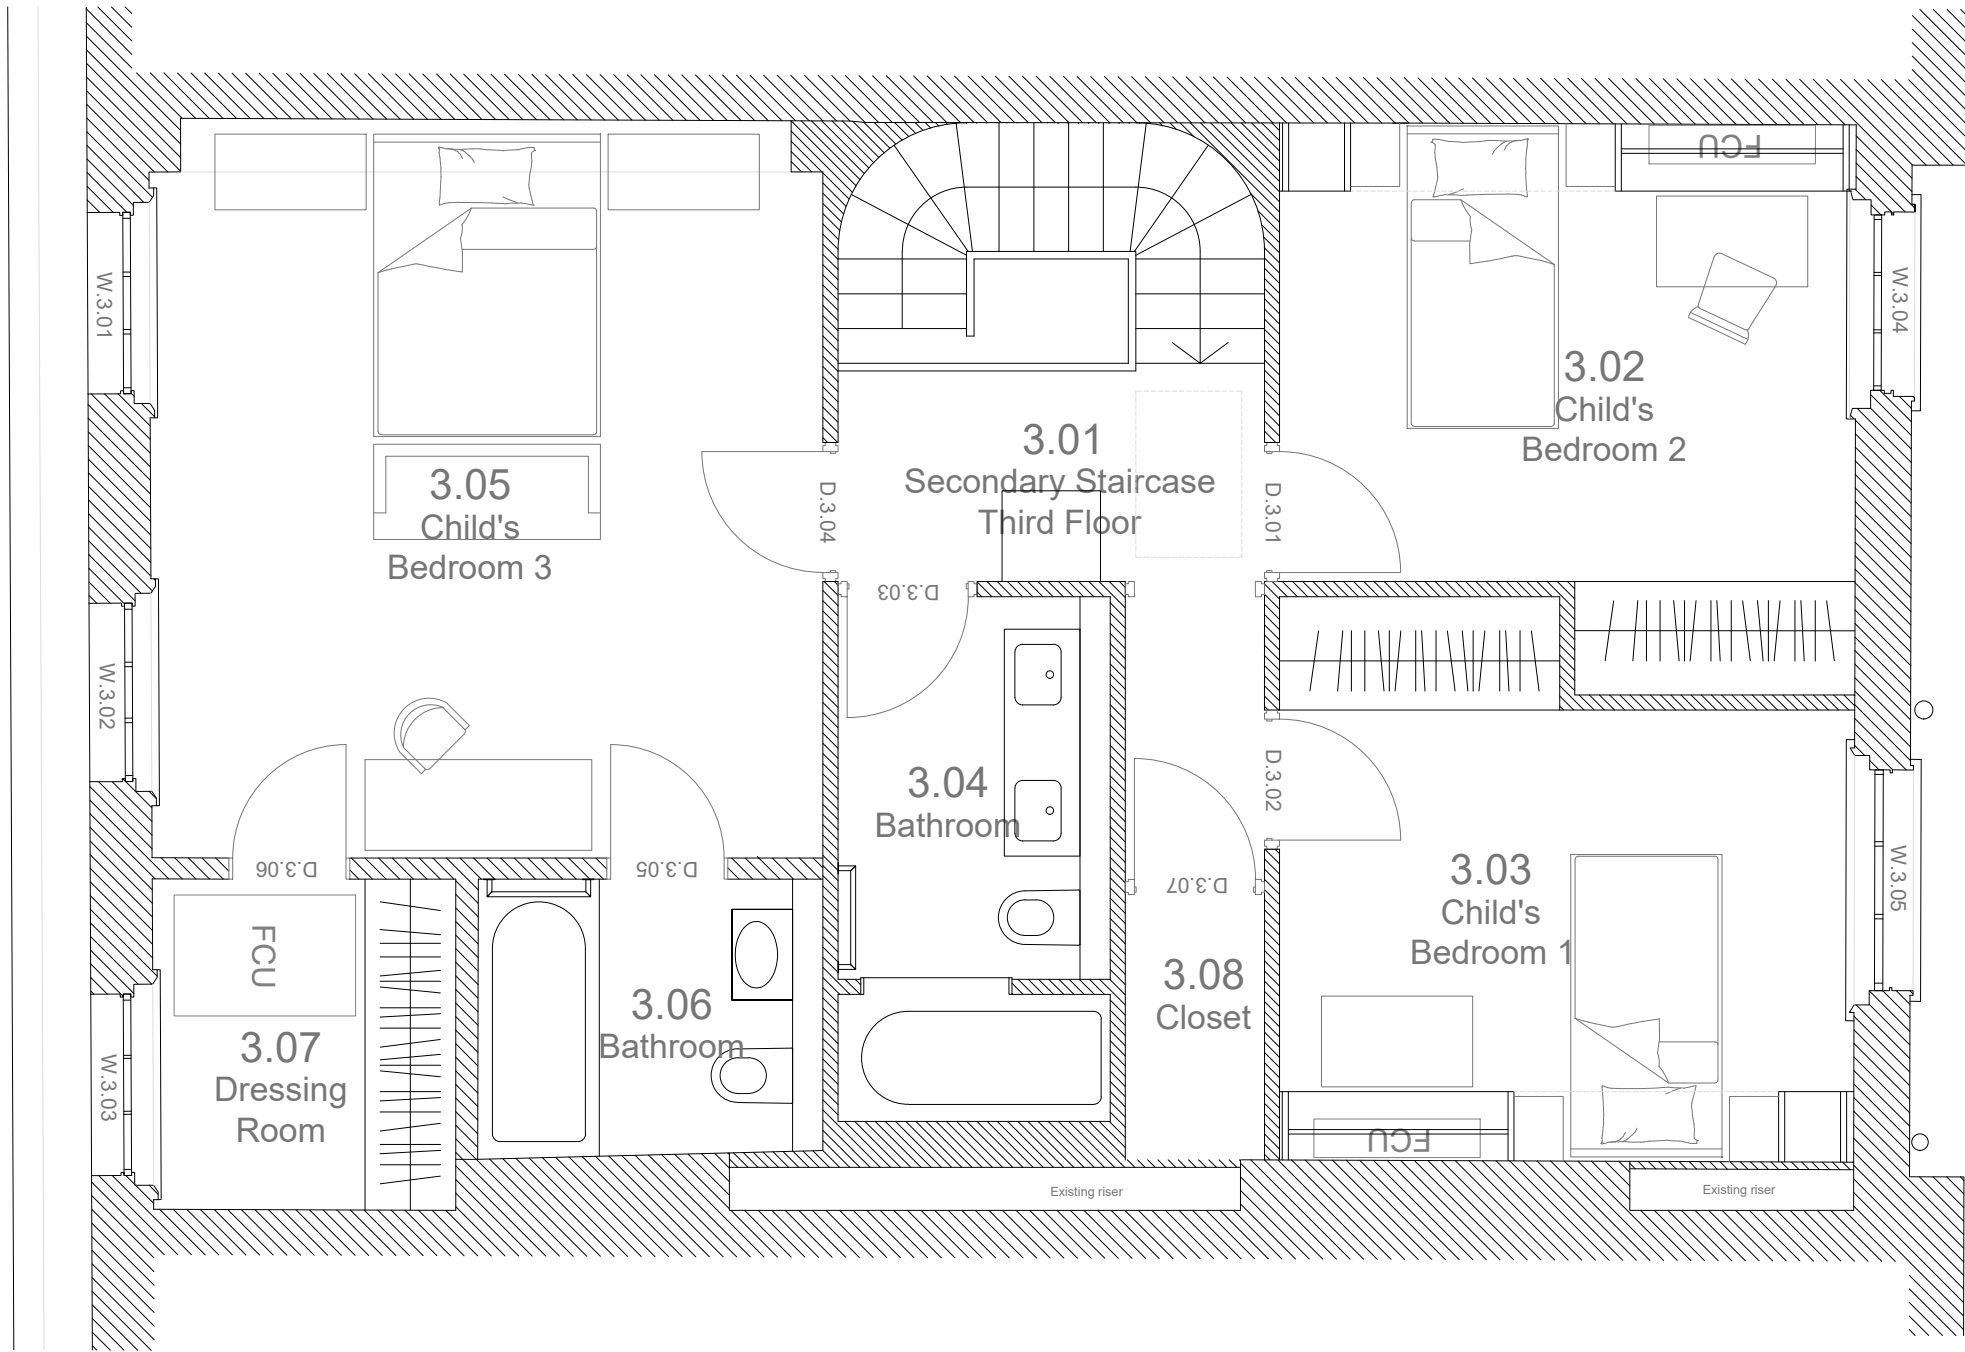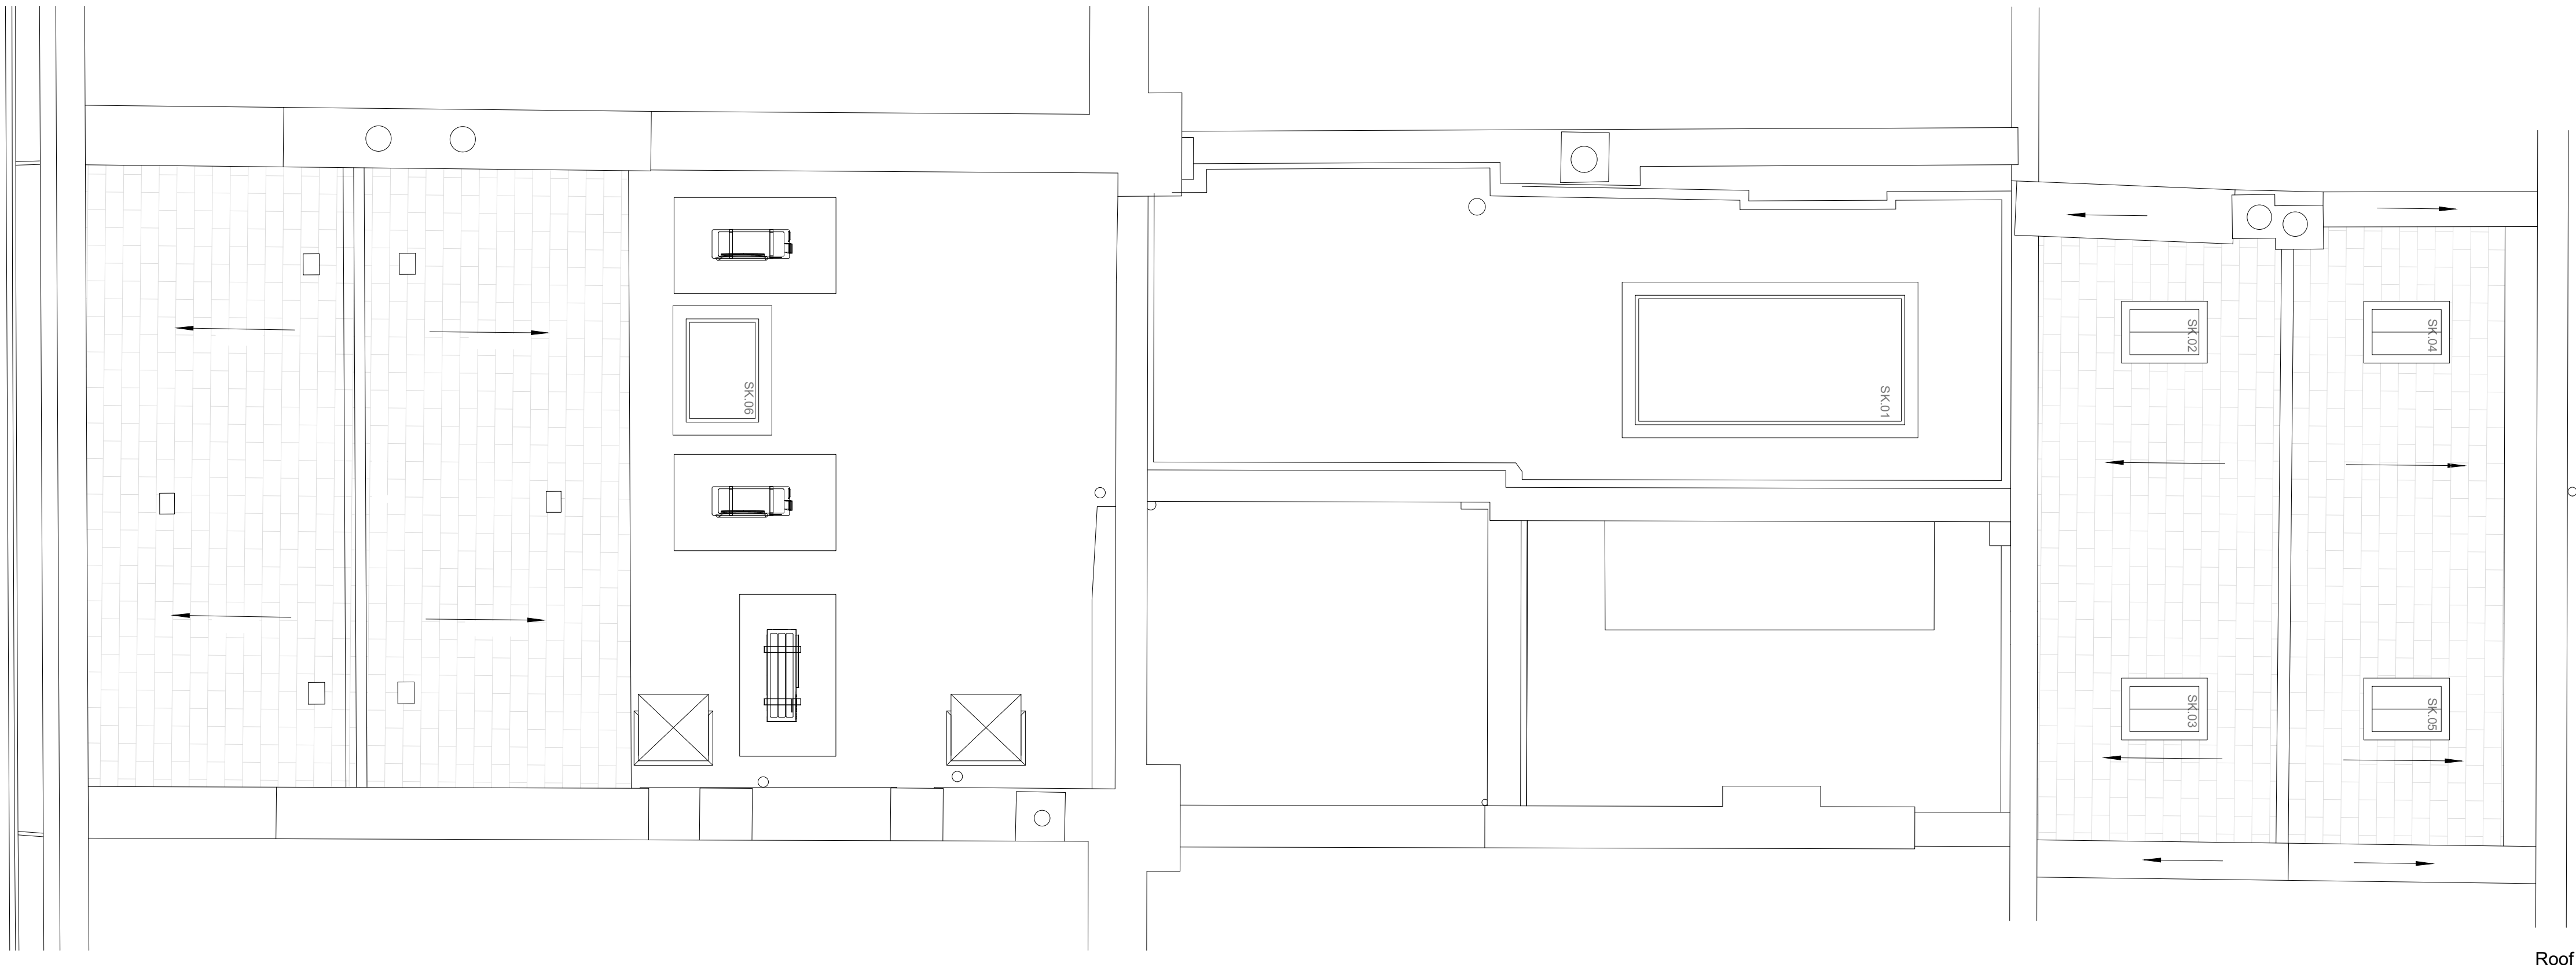

Notes

Copyright of this drawing and contents remain with Collett Zarzycki.

Do not scale from drawings.
The contractor is to verify dimensions on site prior to the commencement of work. Any discrepancies are to be reported to the Architect / Supervising Officer immediately.

If in doubt - seek clarification.

All work must comply with the current Building Regulations and local Byelaws. No materials are to be used or method of workmanship employed unless conformity with the current Codes of the Practice & British Standards is ensured.

General Notes

Rev	Date	Notes
-----	------	-------

COLLETT~ZARZYCKI LIMITED

28 FERNHEAD ROAD LONDON W9 3ET
TEL. 020 8969 6967 FAX. 020 8960 6480
E-MAIL mail@czltd.co.uk

ARCHITECTURE INTERIOR DESIGN
FURNITURE LANDSCAPING

Job

55 Cumberland Terrace

Title


Existing Consented Plans

Date	Scale	Number	Rev
10.02.21	1:50 @ A1	C-003	

Drawing Status	Planning
----------------	----------

Third Floor

Consented applications 2020/5262/P & 2020/5614/L

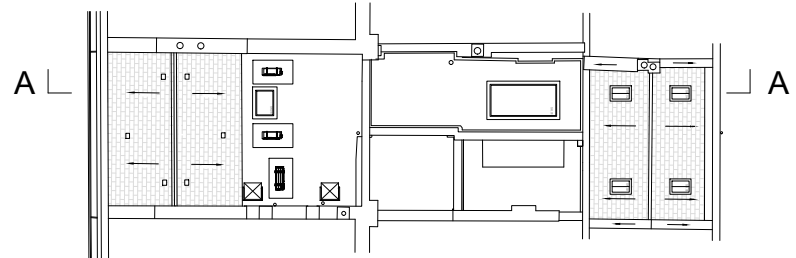

Notes


Copyright of this drawing and contents remain with Collett Zarzycki.

Do not scale from drawings.
The contractor is to verify dimensions on site prior to the commencement of work. Any discrepancies are to be reported to the Architect / Supervising Officer immediately.

If in doubt - seek clarification.

All work must comply with the current Building Regulations and local Byelaws. No materials are to be used or method of workmanship employed unless conformity with the current Codes of the Practice & British Standards is ensured.

General Notes

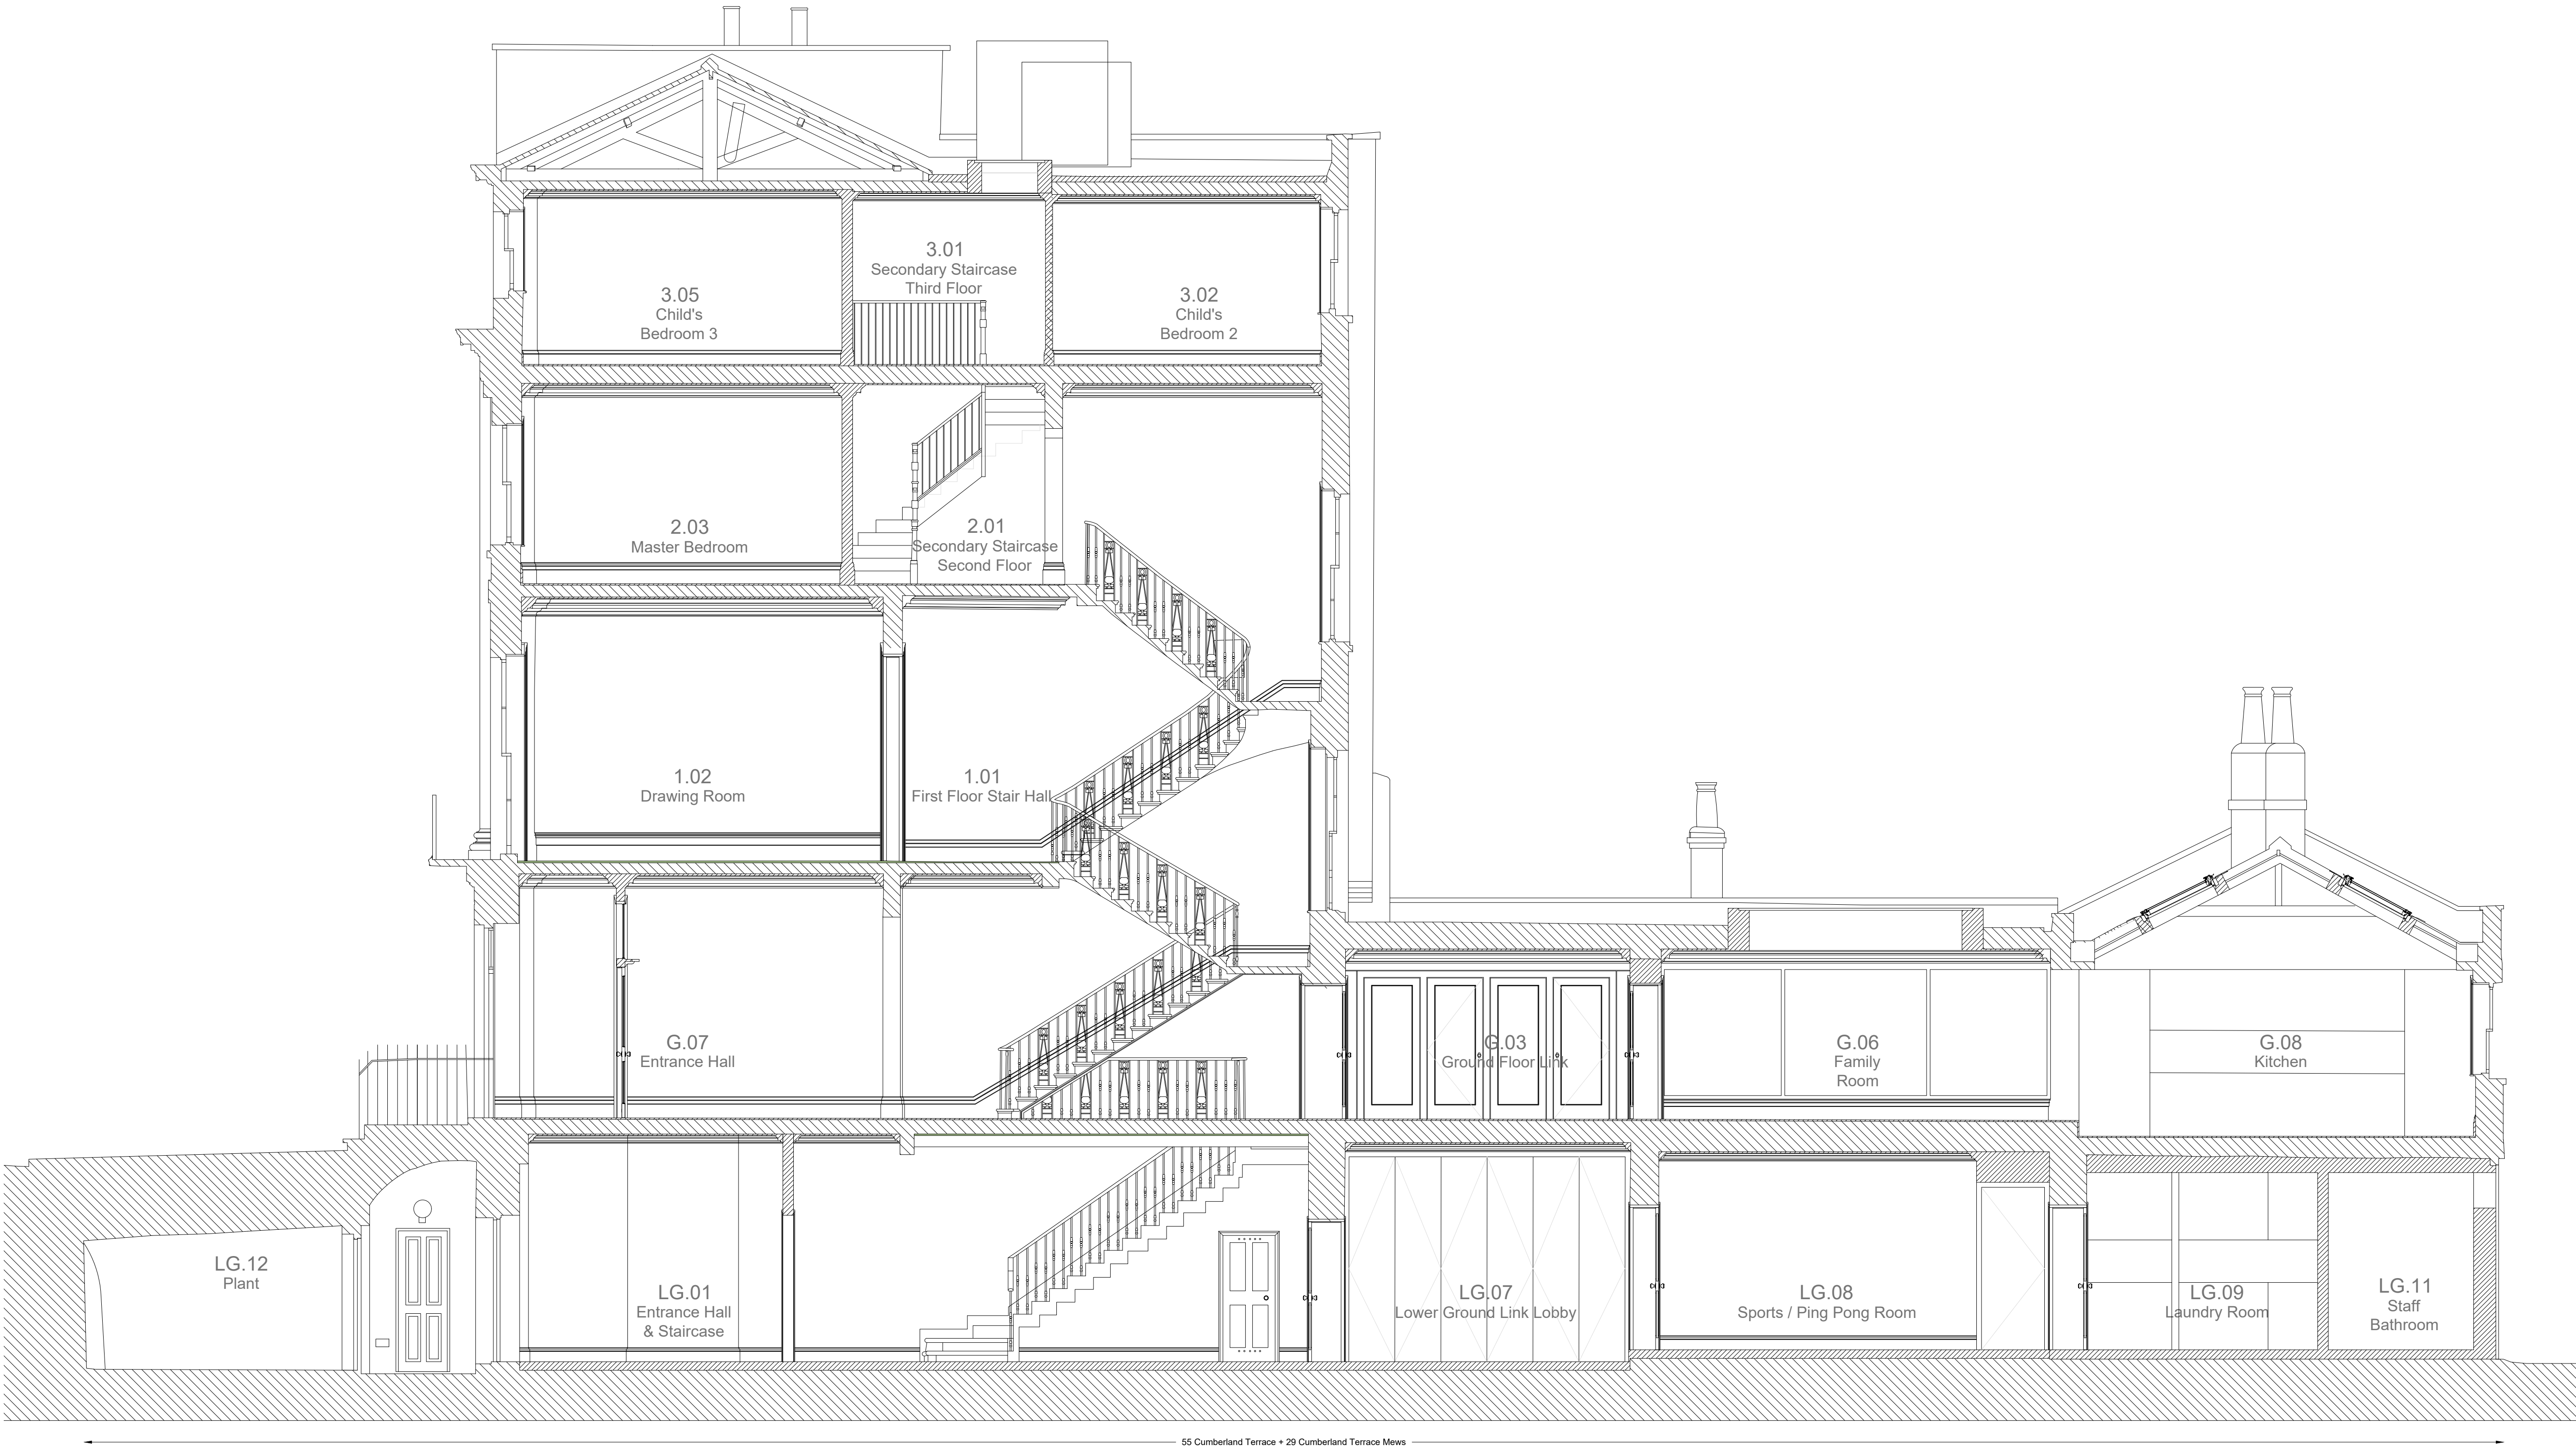

55 Cumberland Terrace + 29 Cumberland Terrace Mews

Section A

Rev	Date	Notes
-----	------	-------

COLLETT~ZARZYCKI LIMITED

28 FERNHEAD ROAD LONDON W9 3ET
TEL. 020 8969 6967 FAX. 020 8960 6480
E-MAIL mail@czltd.co.uk

ARCHITECTURE INTERIOR DESIGN
FURNITURE LANDSCAPING

Job

55 Cumberland Terrace


Title

Existing Consented Sections

Date	Scale	Number	Rev
10.02.21	1:50 @ A1	C-004	

Drawing Status
Planning

Consented applications 2020/5262/P & 2020/5614/L

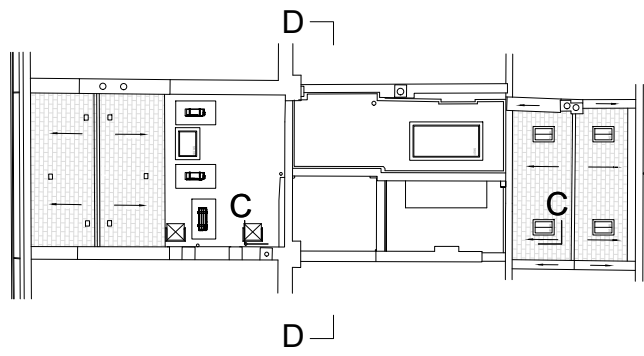

Section C



Section D

Consented applications 2020/5262/P & 2020/5614/L

Notes

Copyright of this drawing and contents remain with Collett Zarzycki.

Do not scale from drawings.
The contractor is to verify dimensions on site prior to the commencement of work. Any discrepancies are to be reported to the Architect / Supervising Officer immediately.

If in doubt - seek clarification.

All work must comply with the current Building Regulations and local Byelaws. No materials are to be used or method of workmanship employed unless conformity with the current Codes of the Practice & British Standards is ensured.

General Notes

Rev	Date	Notes	
COLLETT~ZARZYCKI LIMITED 28 FERNHEAD ROAD LONDON W9 3ET TEL: 020 8969 6967 FAX: 020 8960 6480 E-MAIL: mail@czltd.co.uk ARCHITECTURE INTERIOR DESIGN FURNITURE LANDSCAPING			
Job 55 Cumberland Terrace			
Title Existing Consented Sections			
Date	Scale	Number	Rev
10.02.21	1:50 @ A1	C-005	
Drawing Status		Planning	