


Ground Floor

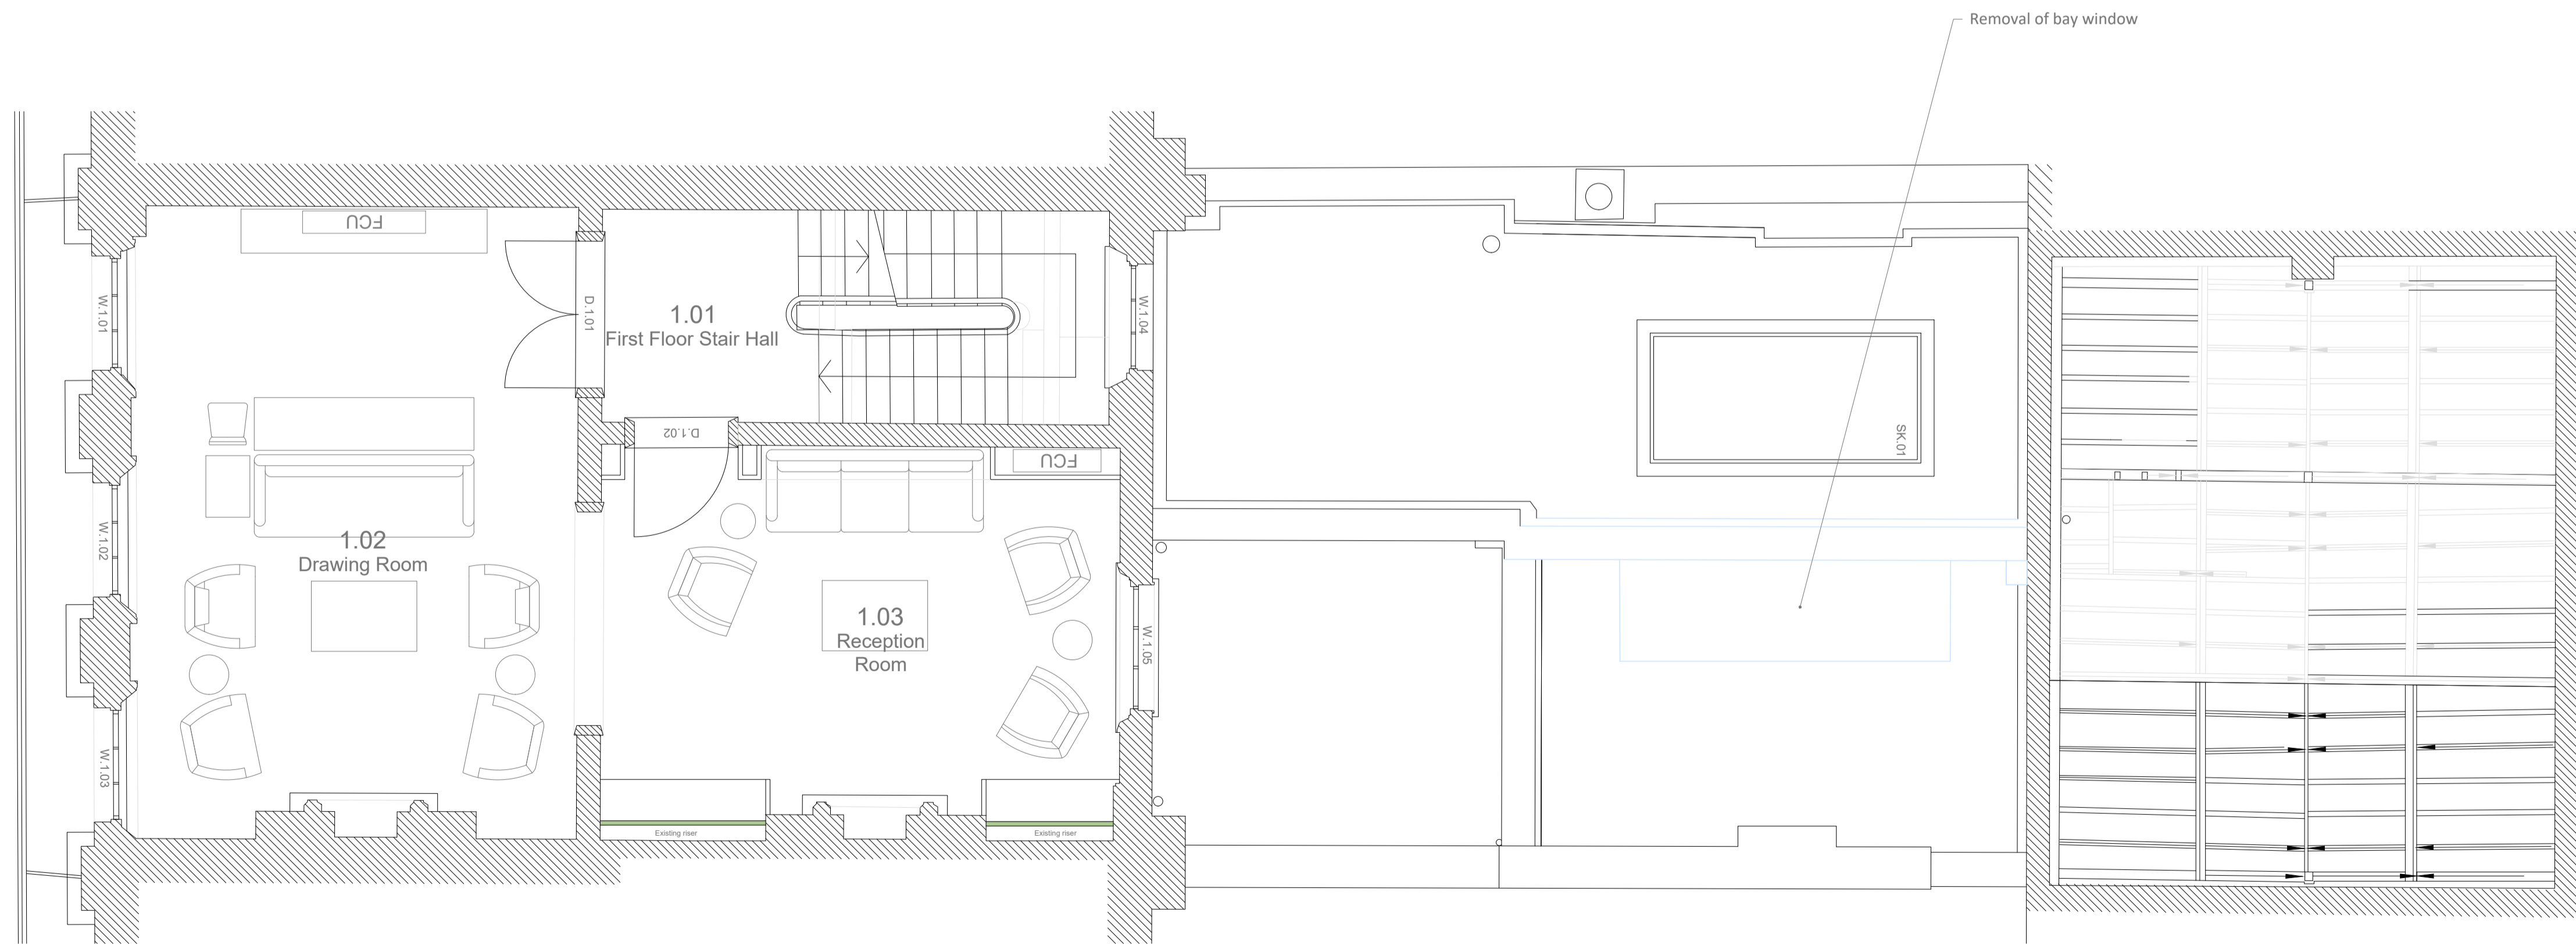

First Floor

**Notes**

Copyright of this drawing and contents remain with Collett Zarzycki.

Do not scale from drawings. The contractor is to verify dimensions on site prior to the commencement of work. Any discrepancies are to be reported to the Architect / Supervising Officer immediately.

If in doubt - seek clarification.

All work must comply with the current Building Regulations and local Byelaws. No materials are to be used or method of workmanship employed unless conformity with the current Codes of the Practice & British Standards is ensured.

**General Notes**

| Rev | Date | Notes |
|-----|------|-------|
|-----|------|-------|

**COLLETT-ZARZYCKI LIMITED**

2B FERNEHEAD ROAD LONDON W9 3ET  
 TEL: 020 8969 6967 FAX: 020 8960 6480  
 E-MAIL: mail@czltd.co.uk


ARCHITECTURE INTERIOR DESIGN  
 FURNITURE LANDSCAPING


**Job**  
 55 Cumberland Terrace

**Title**  
 Demolition Plans

| Date     | Scale     | Number | Rev |
|----------|-----------|--------|-----|
| 10.02.21 | 1:50 @ A1 | D-001  | A   |

**Drawing Status**  
 Planning

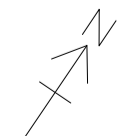


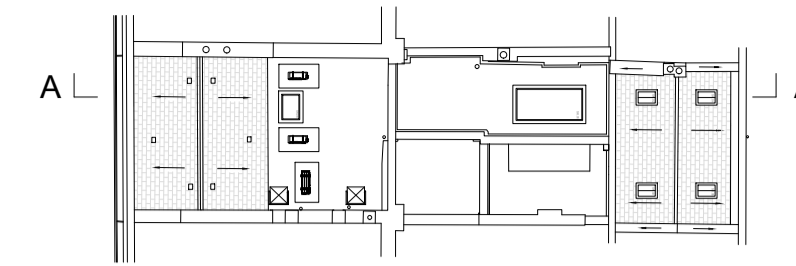

**Notes**

Copyright of this drawing and contents remain with Collett Zarzycki.  
 Do not scale from drawings.  
 The contractor is to verify dimensions on site prior to the commencement of work. Any discrepancies are to be reported to the Architect / Supervising Officer immediately.  
 If in doubt - seek clarification.  
 All work must comply with the current Building Regulations and local Byelaws. No materials are to be used or method of workmanship employed unless conformity with the current Codes of the Practice & British Standards is ensured.

**General Notes**

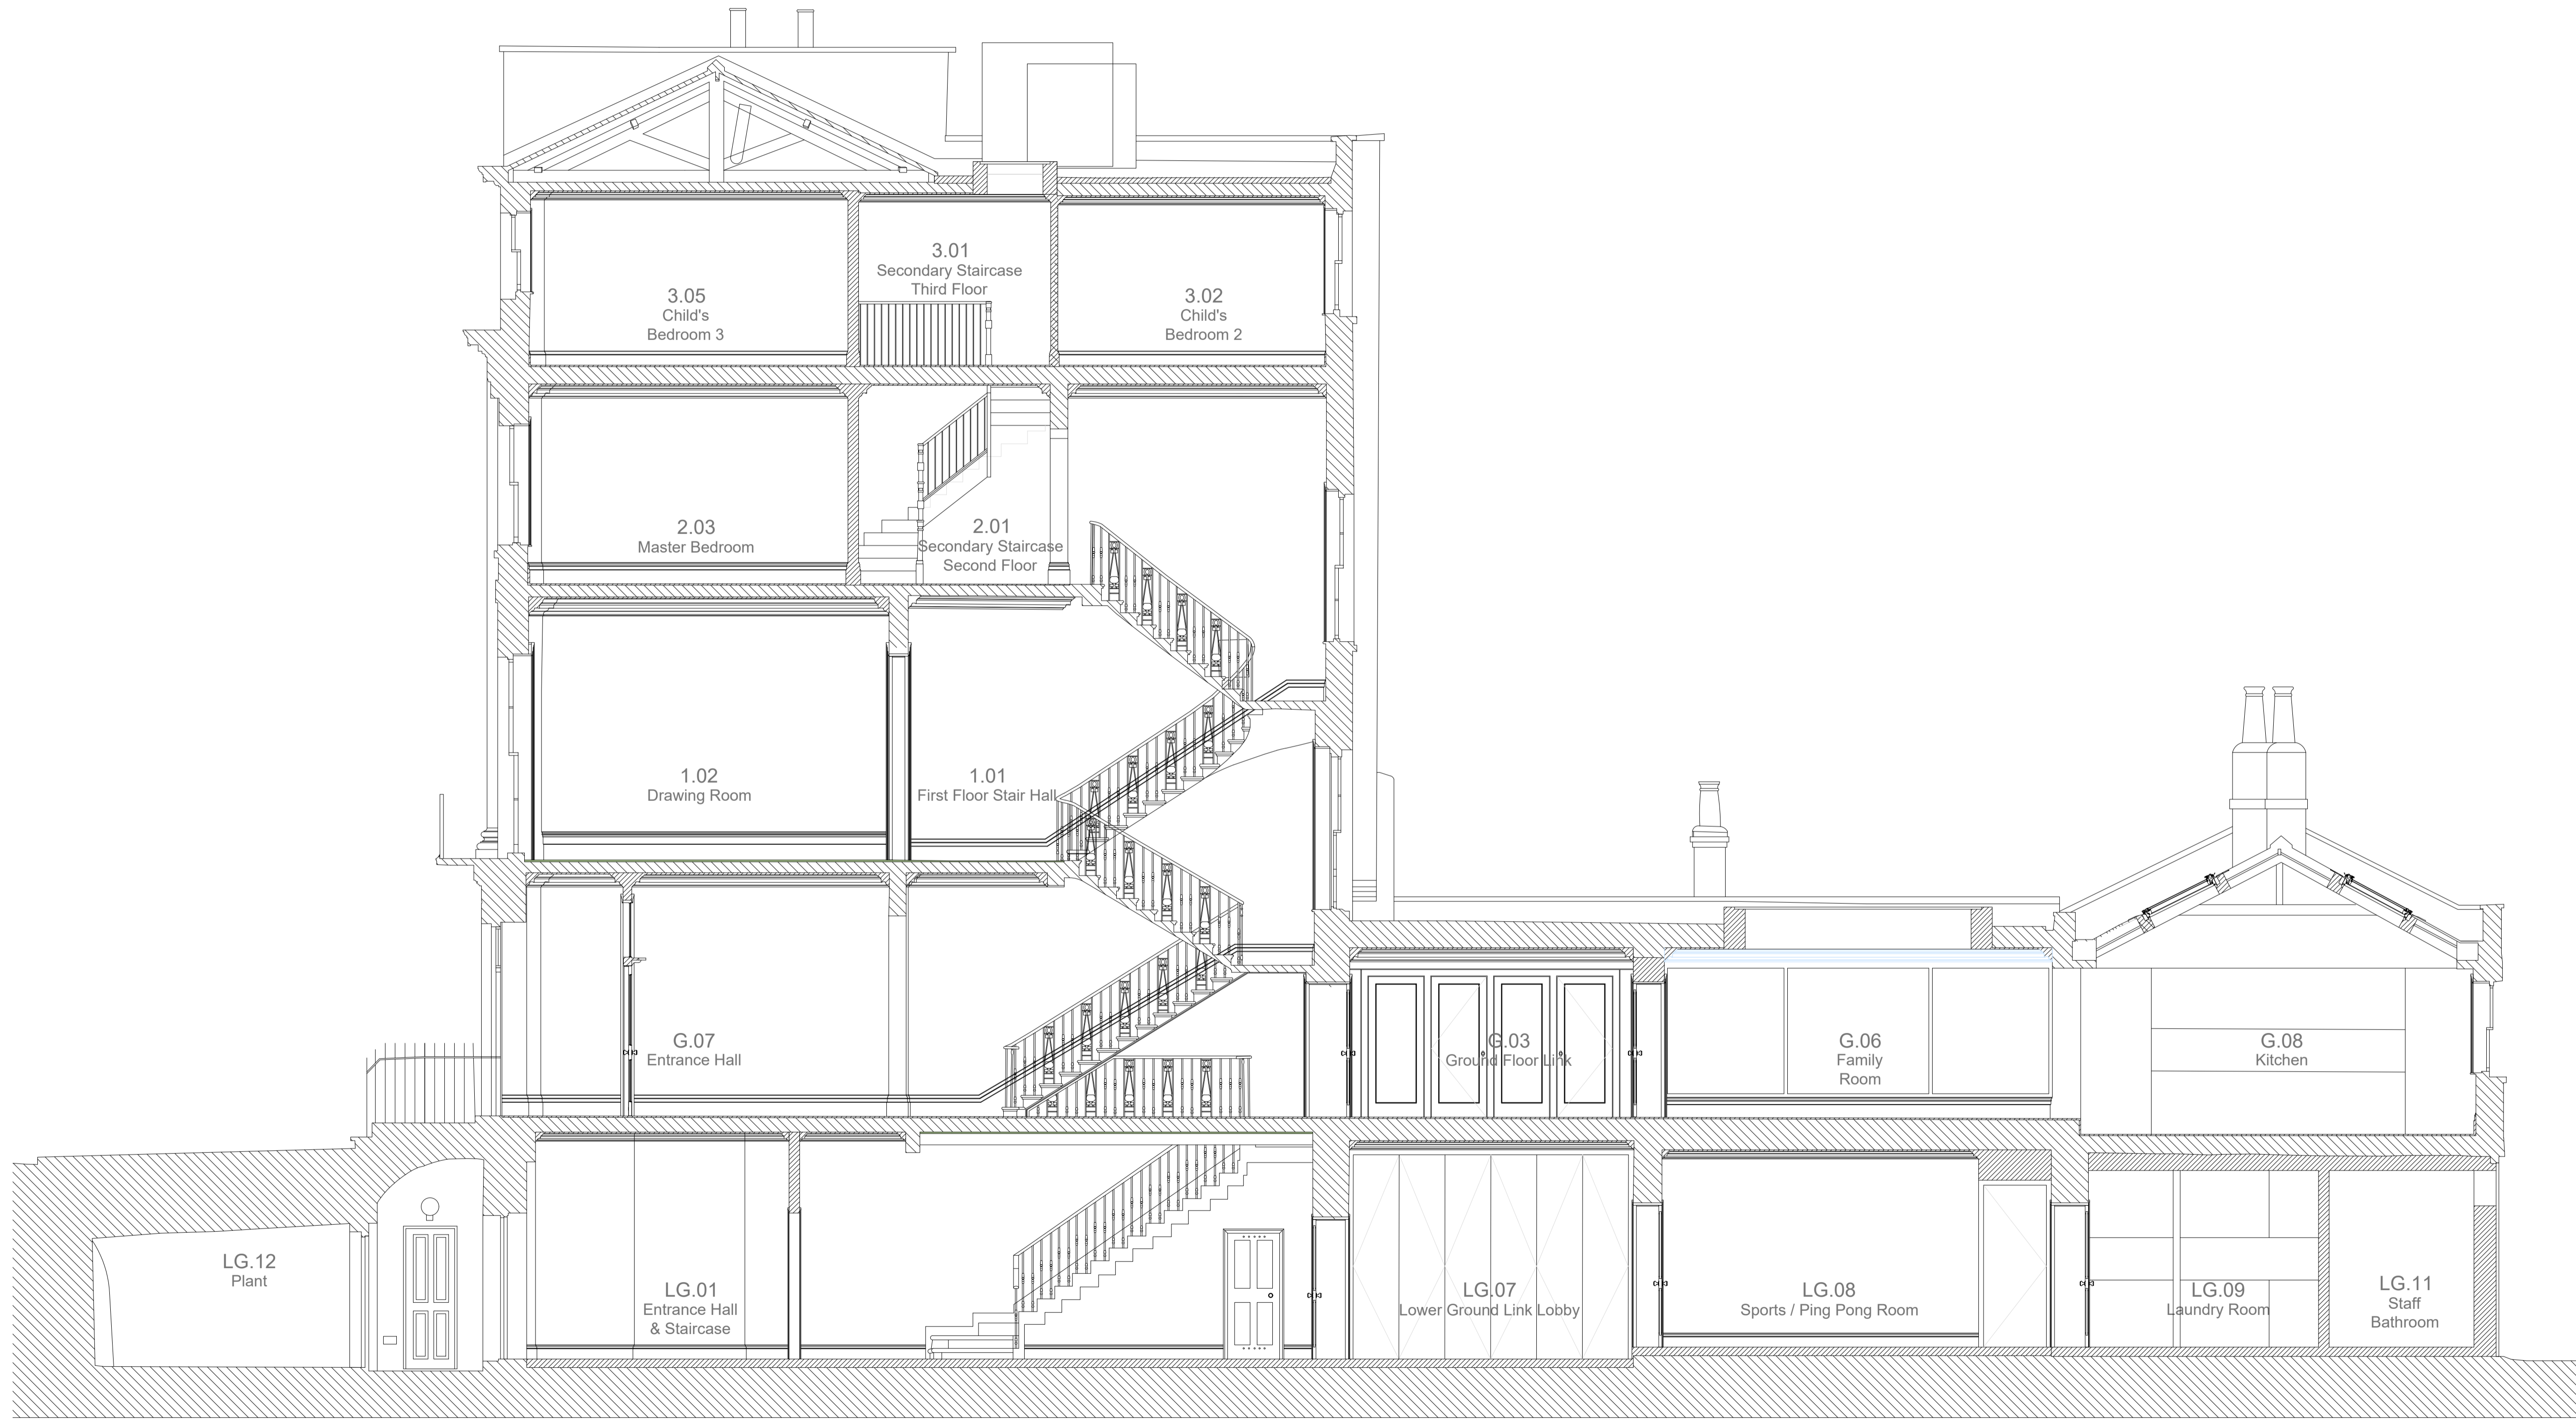

55 Cumberland Terrace + 29 Cumberland Terrace Mews

Section A

**Rev Date Notes**

**COLLETT-ZARZYCKI LIMITED**

28 FERNEAD ROAD LONDON W9 3ET  
 TEL: 020 8969 6967 FAX: 020 8960 6480  
 E-MAIL: mail@czltd.co.uk


ARCHITECTURE INTERIOR DESIGN  
 FURNITURE LANDSCAPING

**Job**  
 55 Cumberland Terrace

**Title**  
 Existing Sections

| Date     | Scale     | Number | Rev |
|----------|-----------|--------|-----|
| 10.02.21 | 1:50 @ A1 | D-004  | A   |

**Drawing Status**  
 Planning

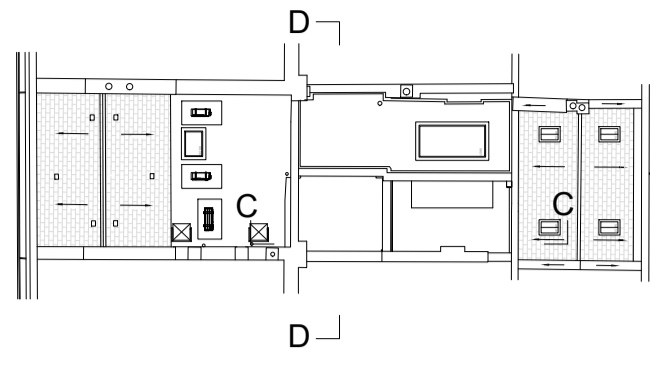

**Notes**

Copyright of this drawing and contents remain with Collett Zarzycki.

Do not scale from drawings.  
The contractor is to verify dimensions on site prior to the commencement of work. Any discrepancies are to be reported to the Architect / Supervising Officer immediately.

If in doubt - seek clarification.

All work must comply with the current Building Regulations and local Byelaws. No materials are to be used or method of workmanship employed unless conformity with the current Codes of the Practice & British Standards is ensured.

**General Notes**

14.00m  
13.00m  
12.00m  
11.00m  
10.00m  
9.00m  
8.00m  
7.00m  
6.00m  
5.00m  
4.00m



Section C



Section D

| Rev | Date | Notes |
|-----|------|-------|
|-----|------|-------|

**COLLETT-ZARZYCKI LIMITED**

28 FERNEHEAD ROAD LONDON W9 3ET  
TEL. 020 8969 6967 FAX. 020 8960 6480  
E-MAIL mail@czltd.co.uk

ARCHITECTURE INTERIOR DESIGN  
FURNITURE LANDSCAPING

**Job**  
55 Cumberland Terrace

**Title**  
Demolition Sections

| Date     | Scale     | Number | Rev |
|----------|-----------|--------|-----|
| 10.02.21 | 1:50 @ A1 | D-005  | A   |

**Drawing Status**  
Planning