







APPENDIX b

General Arrangement Drawings - As proposed

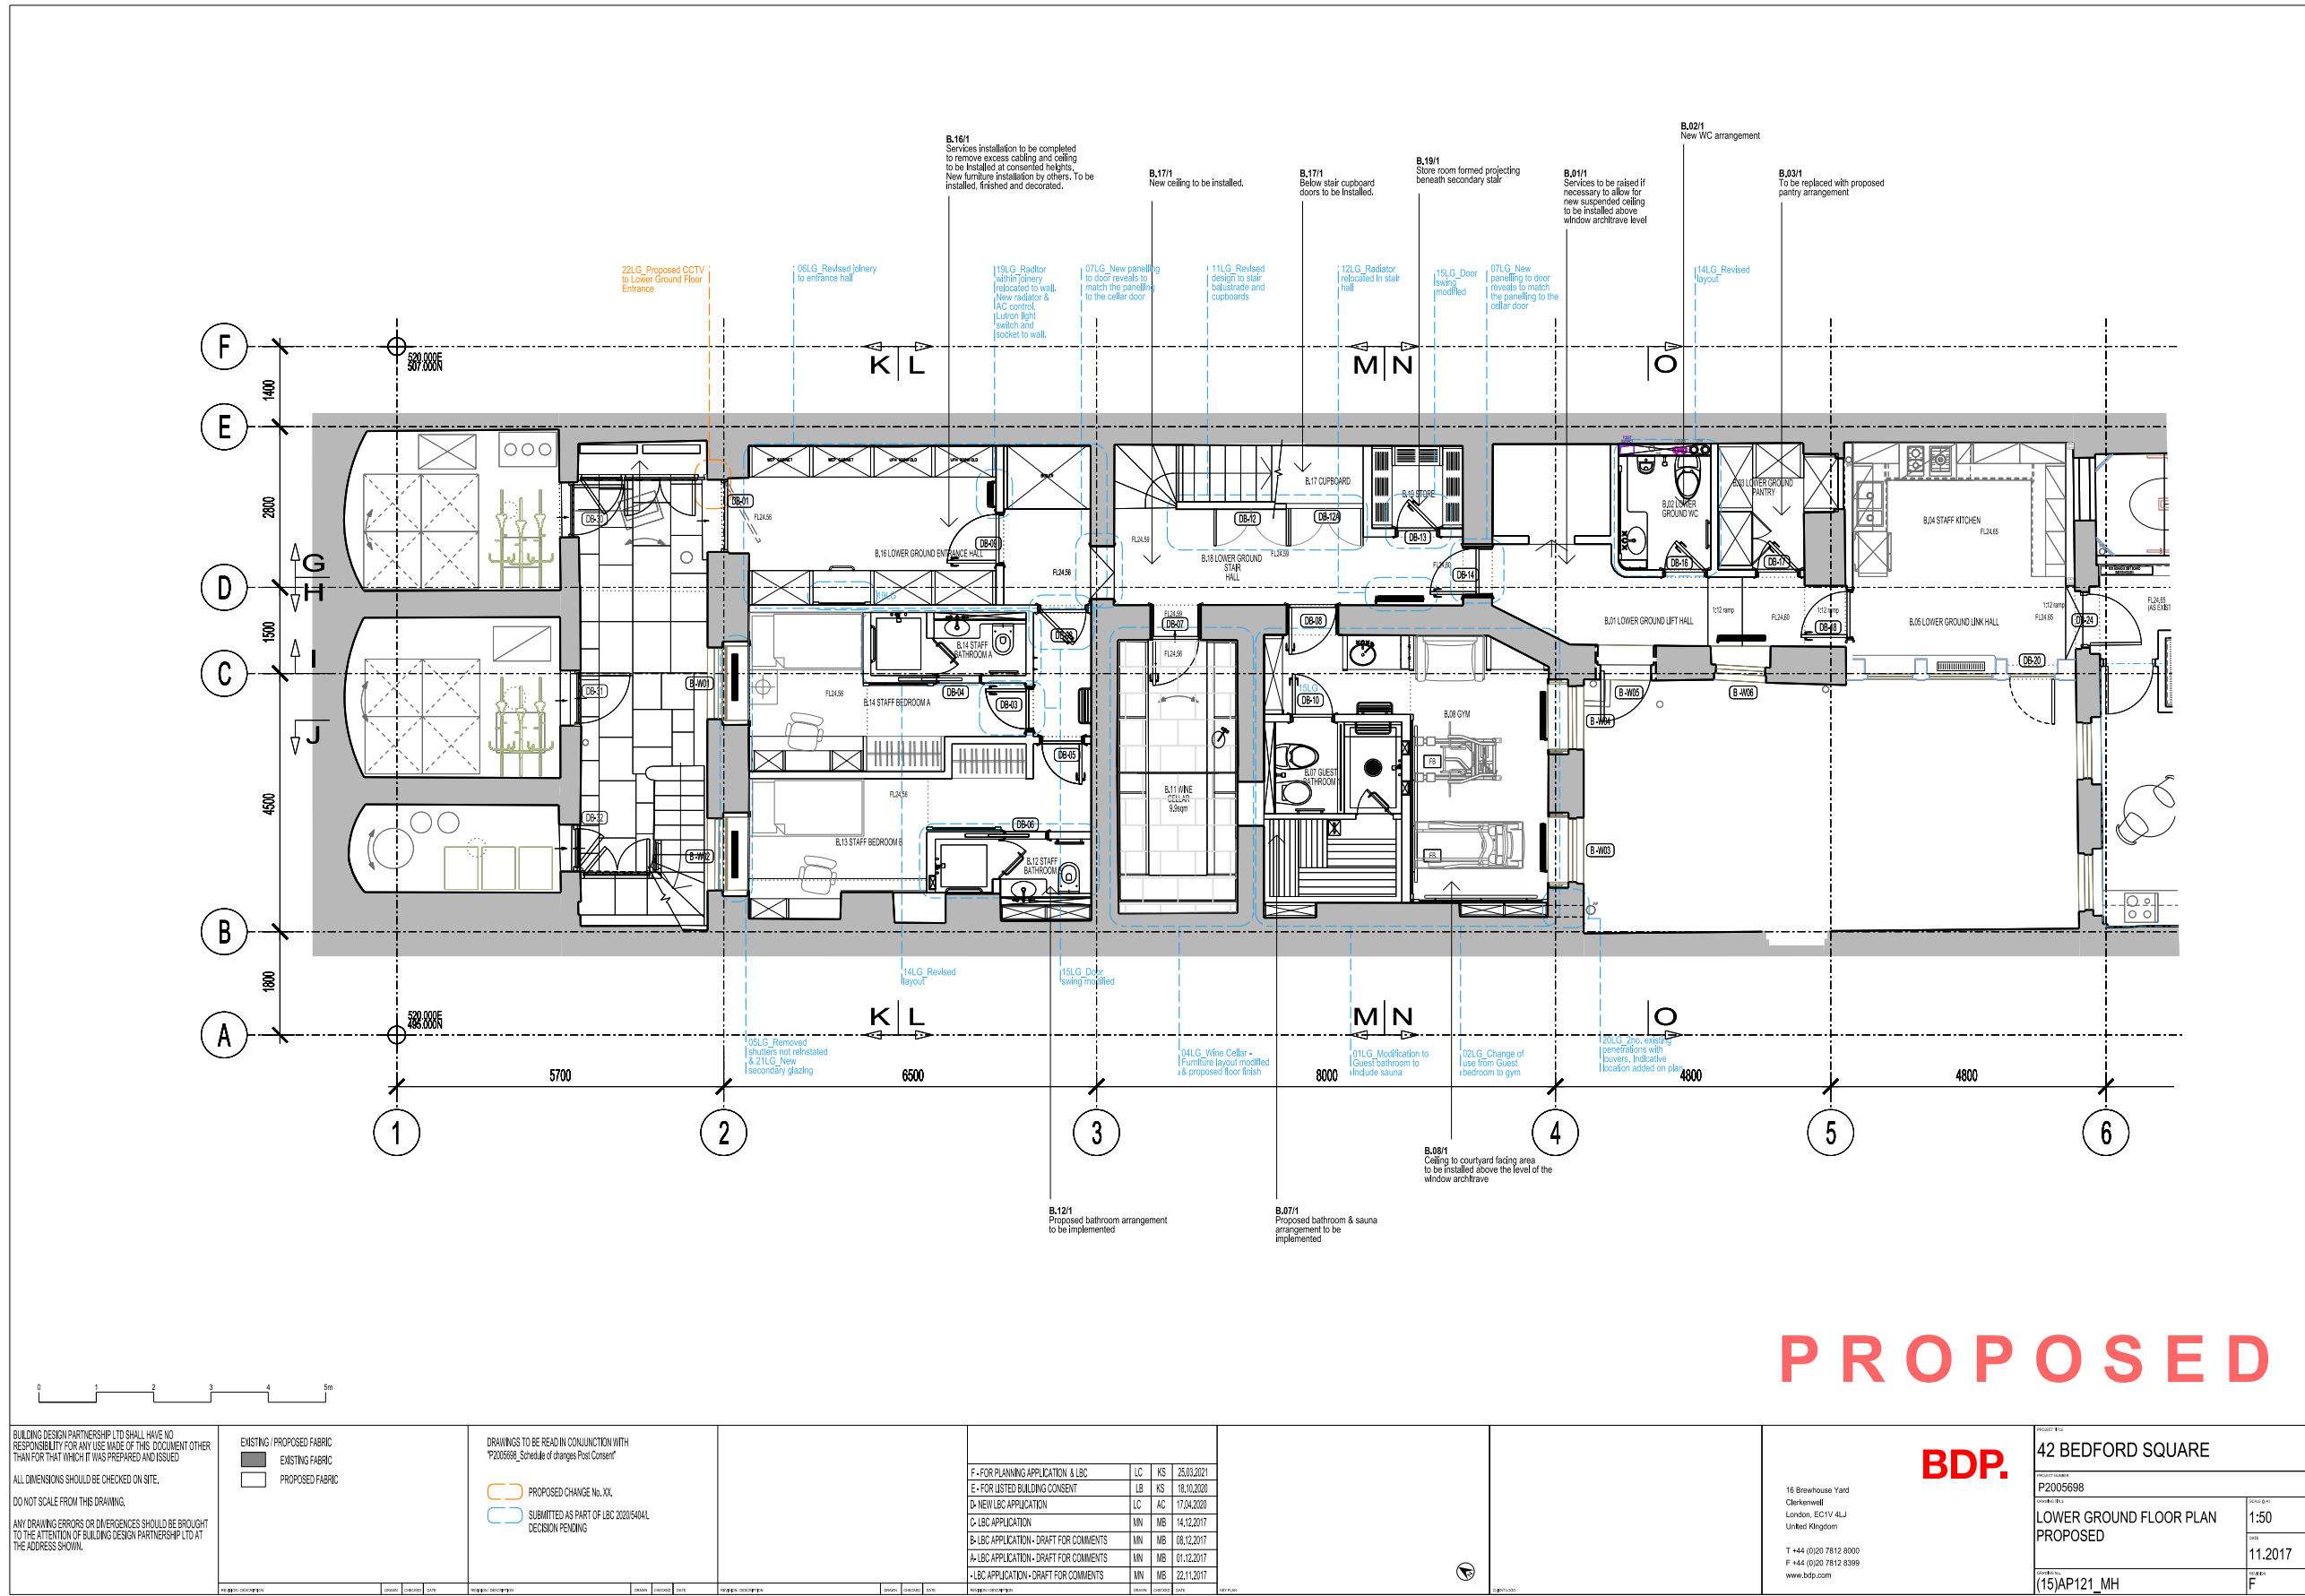


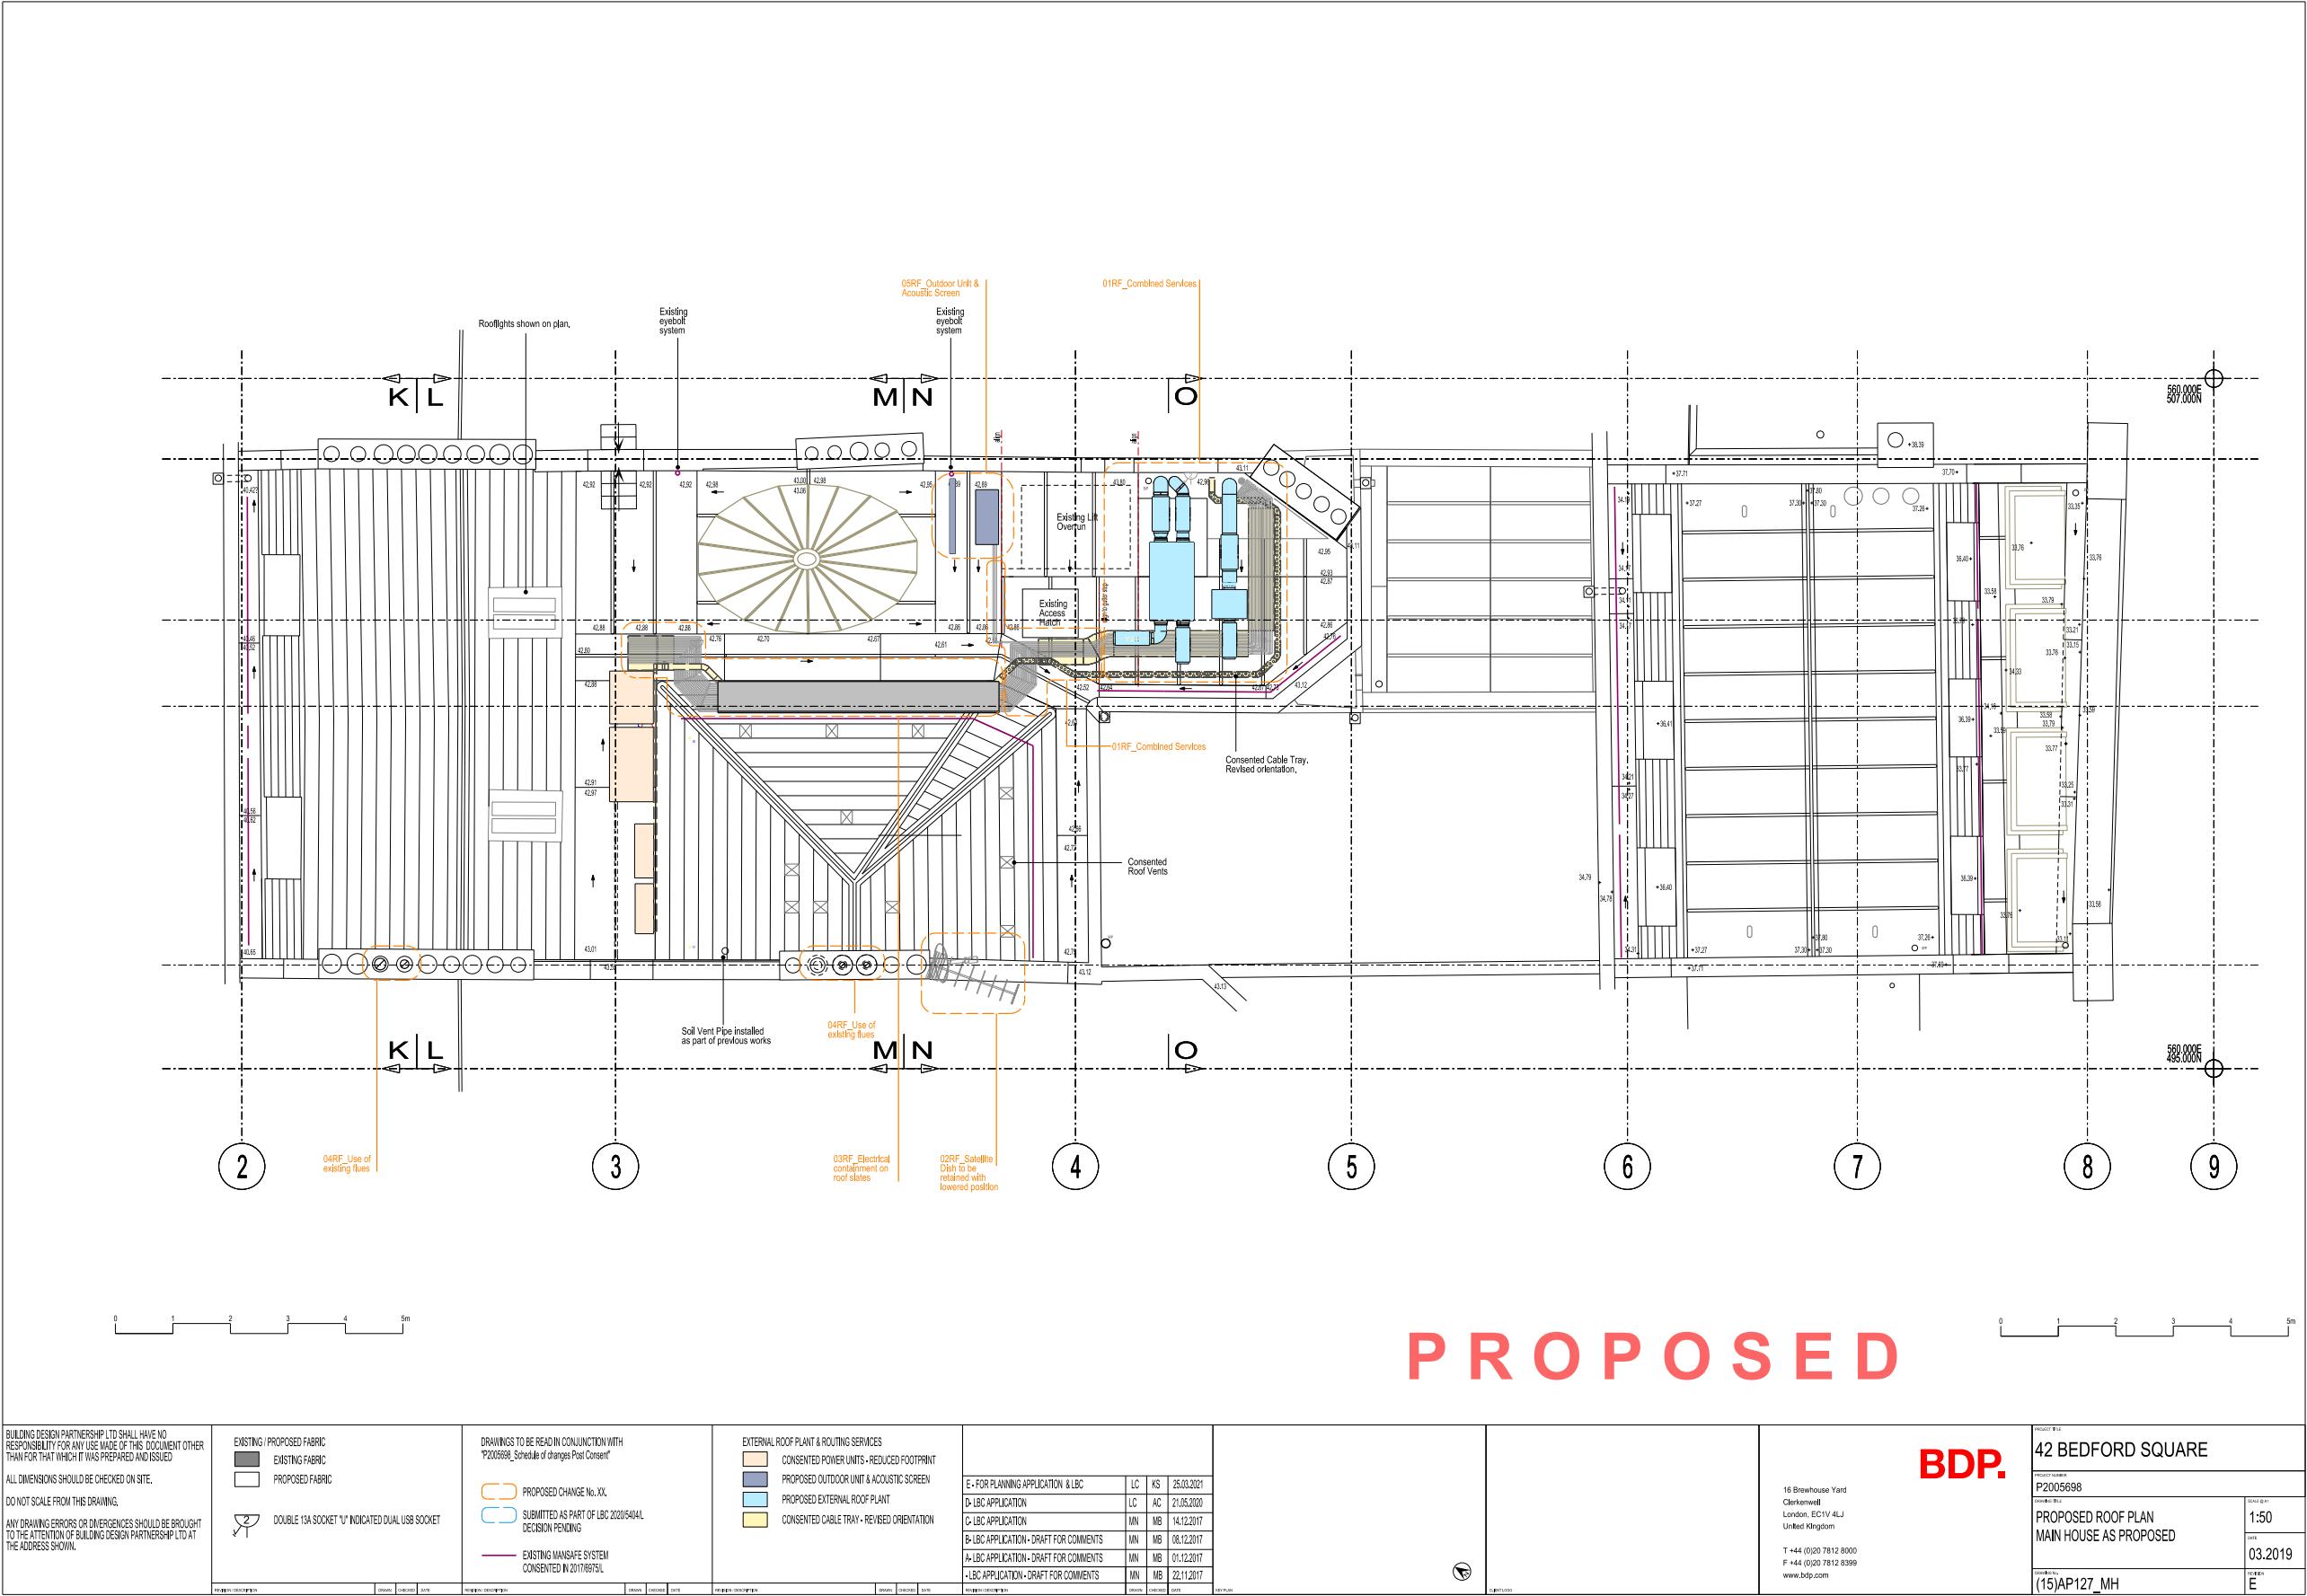

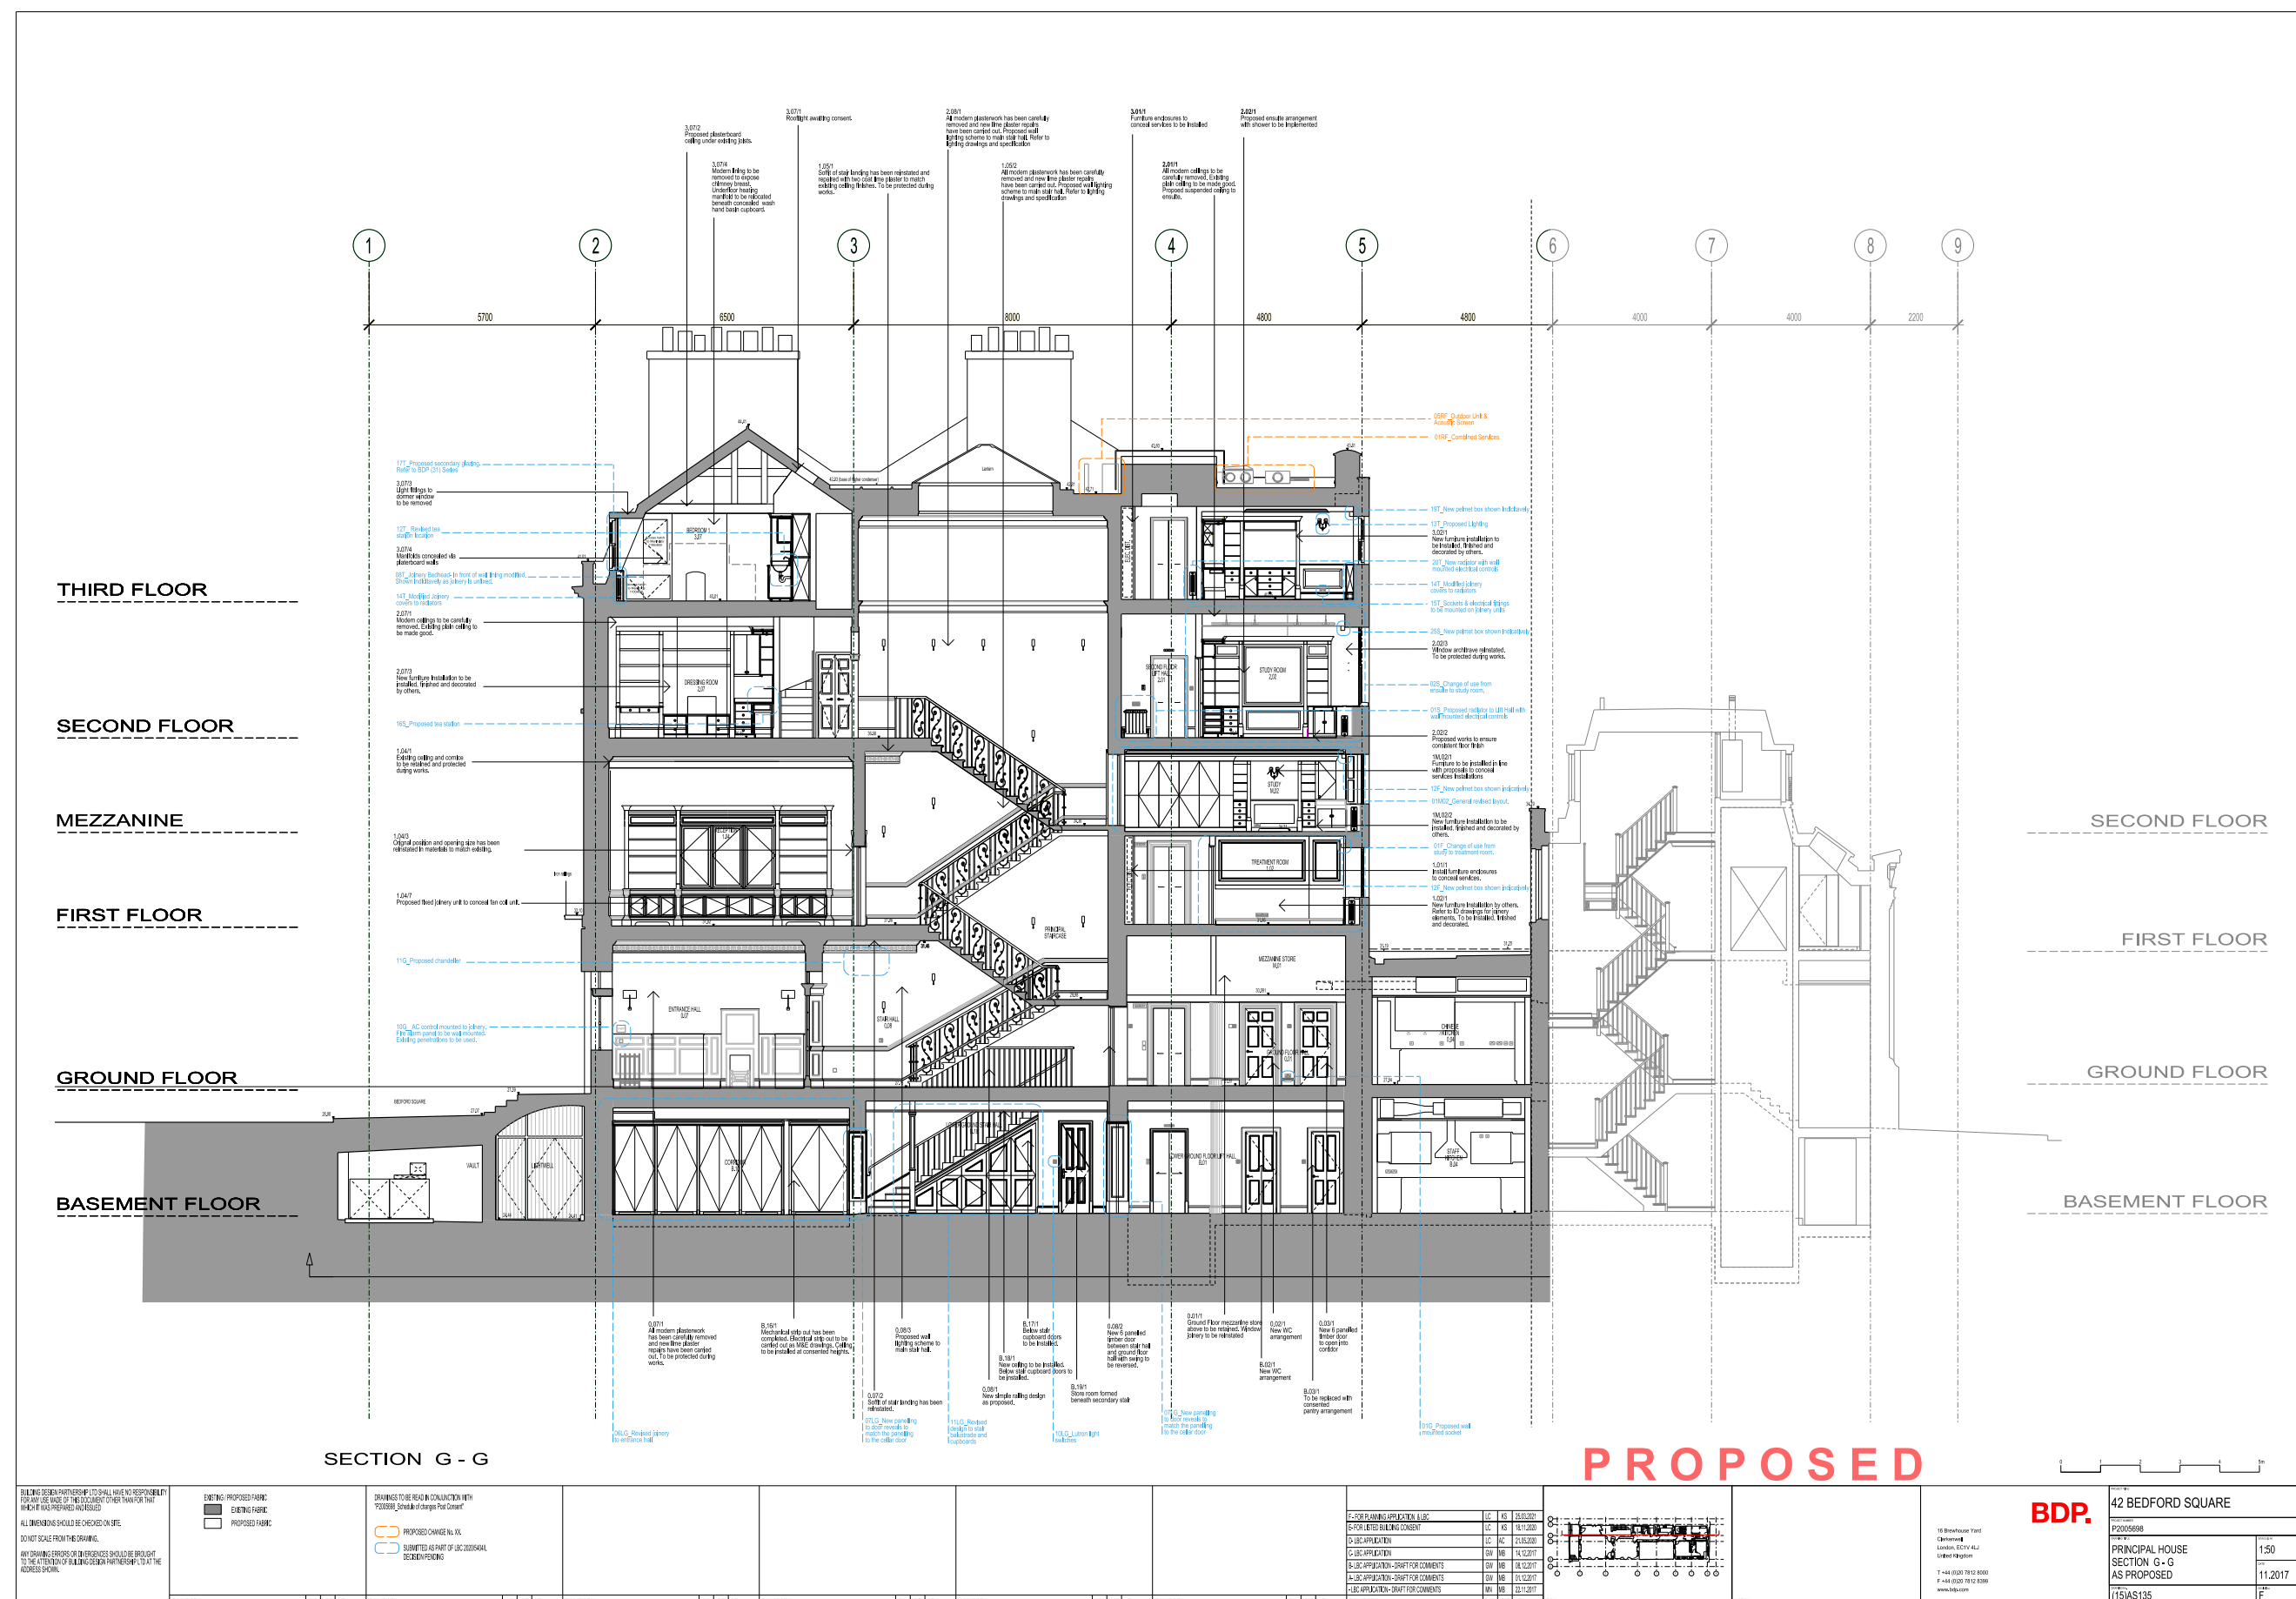


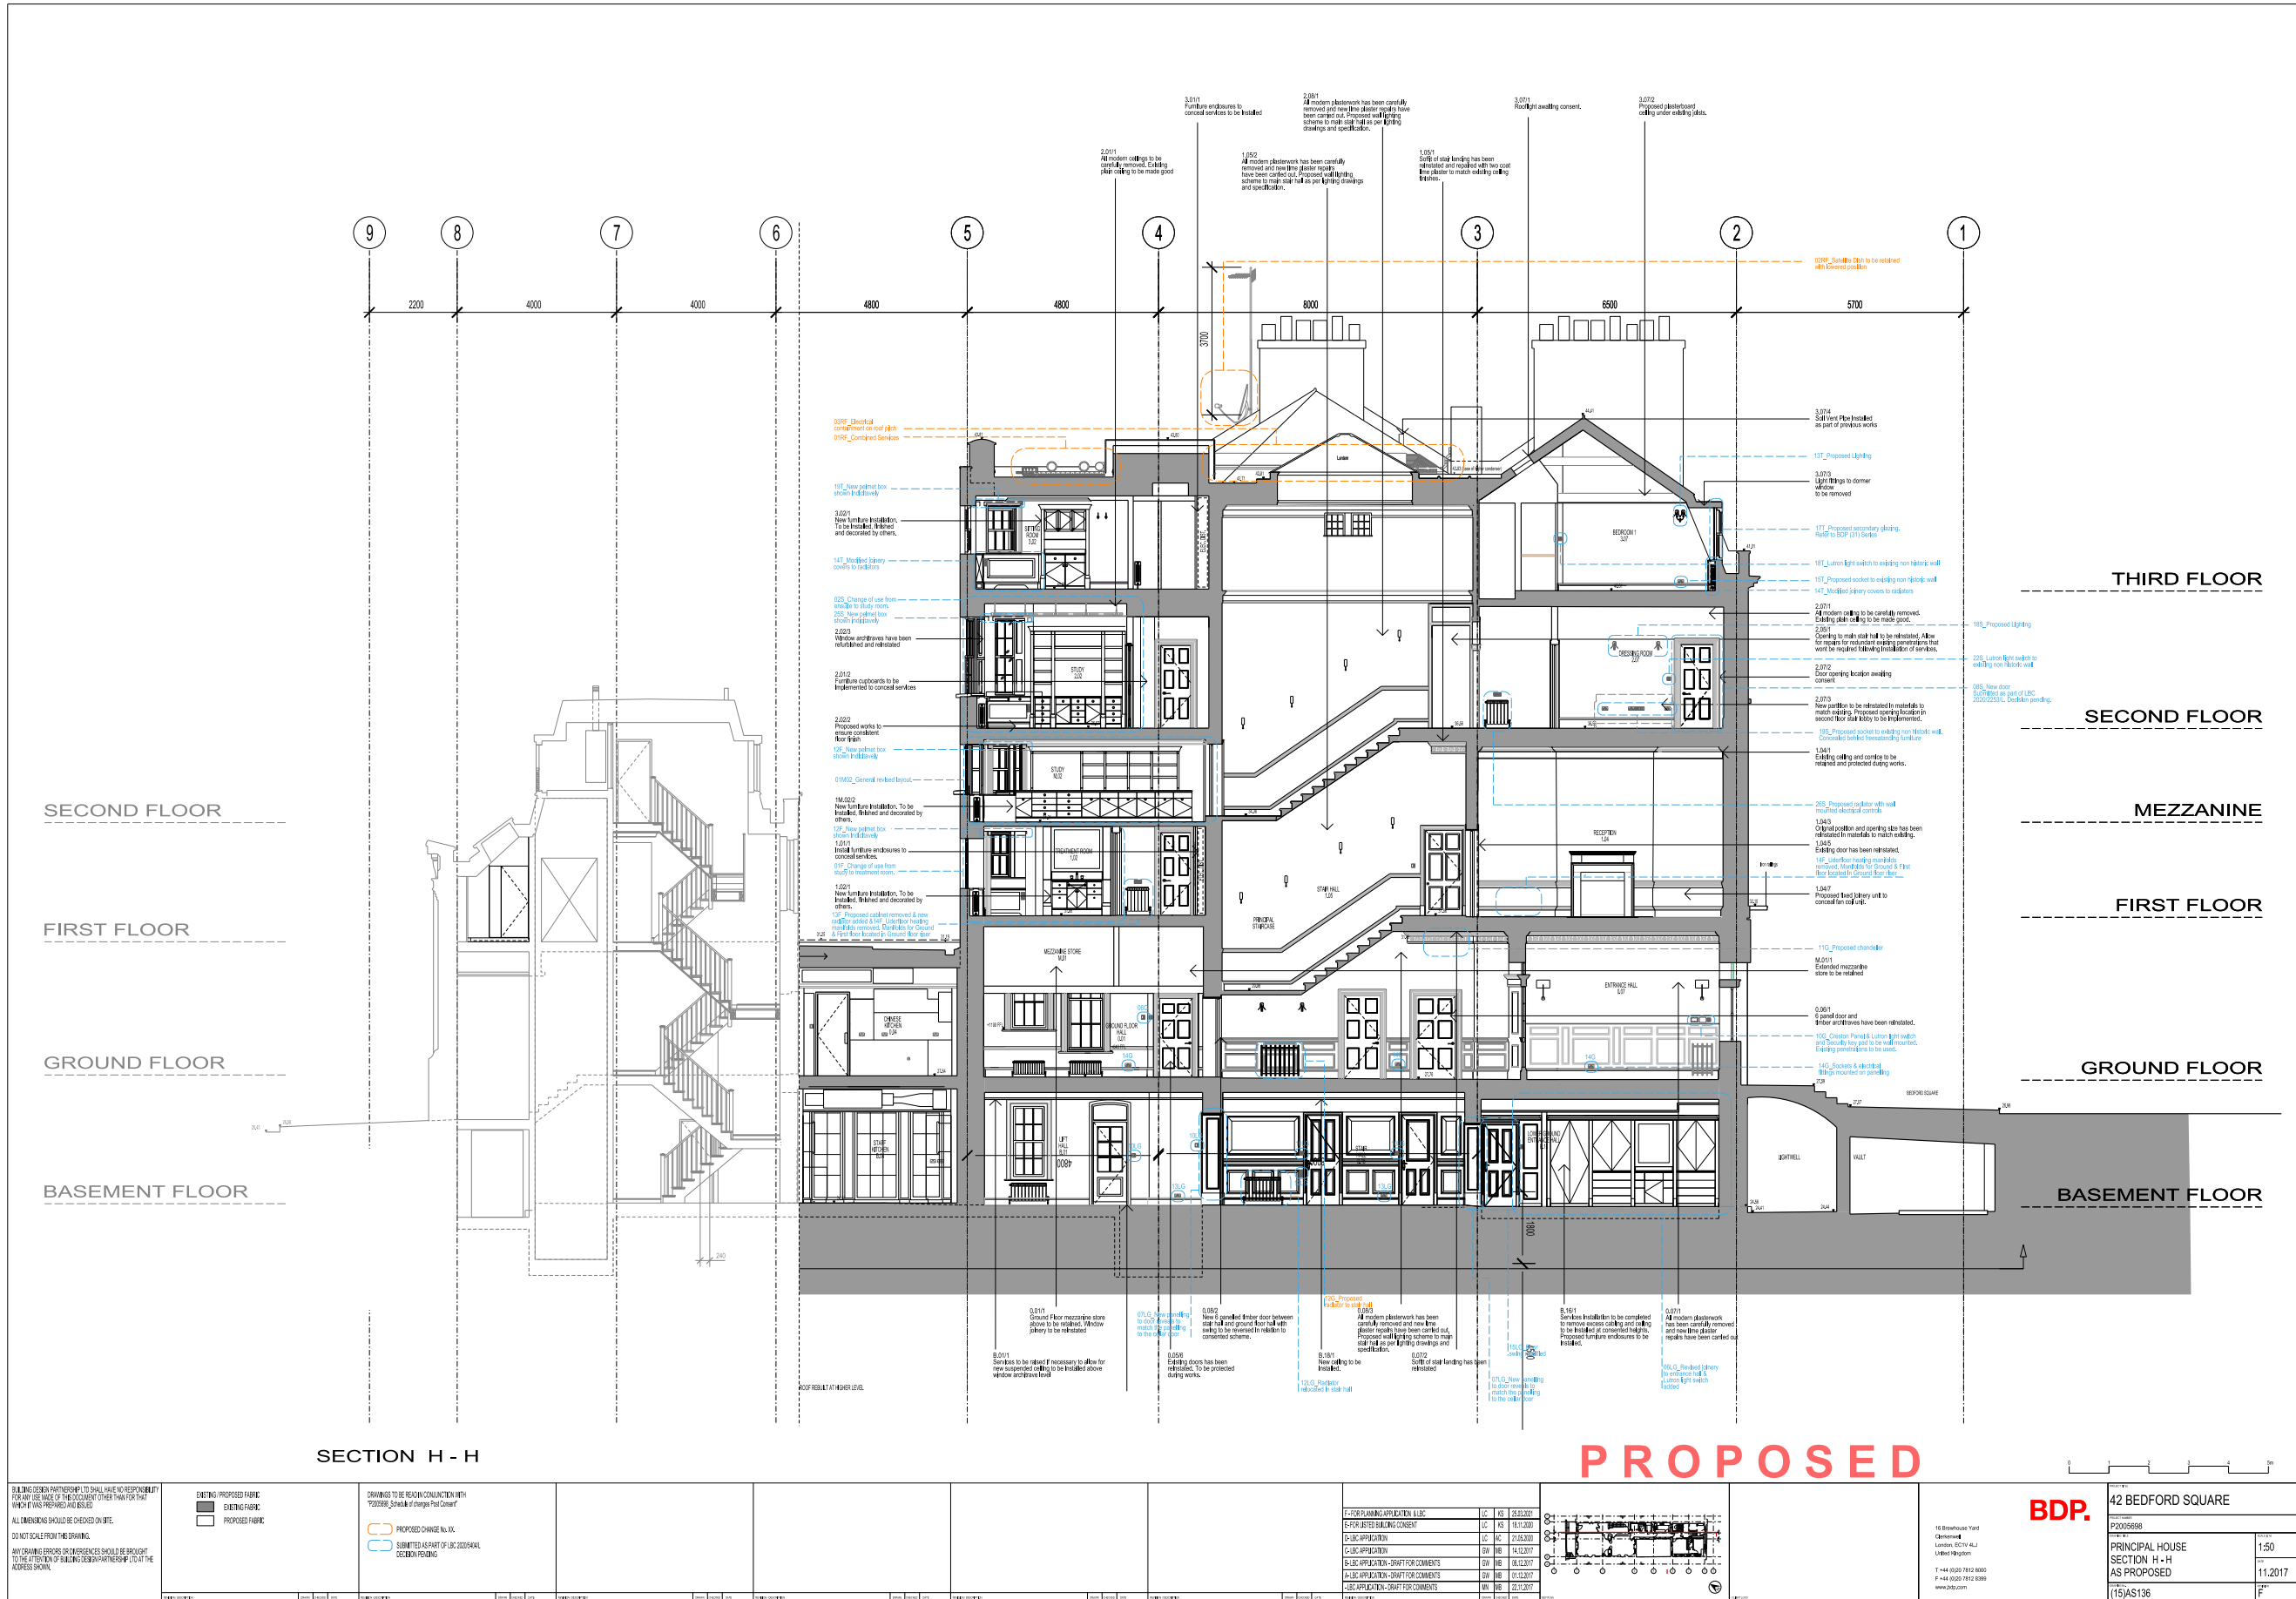



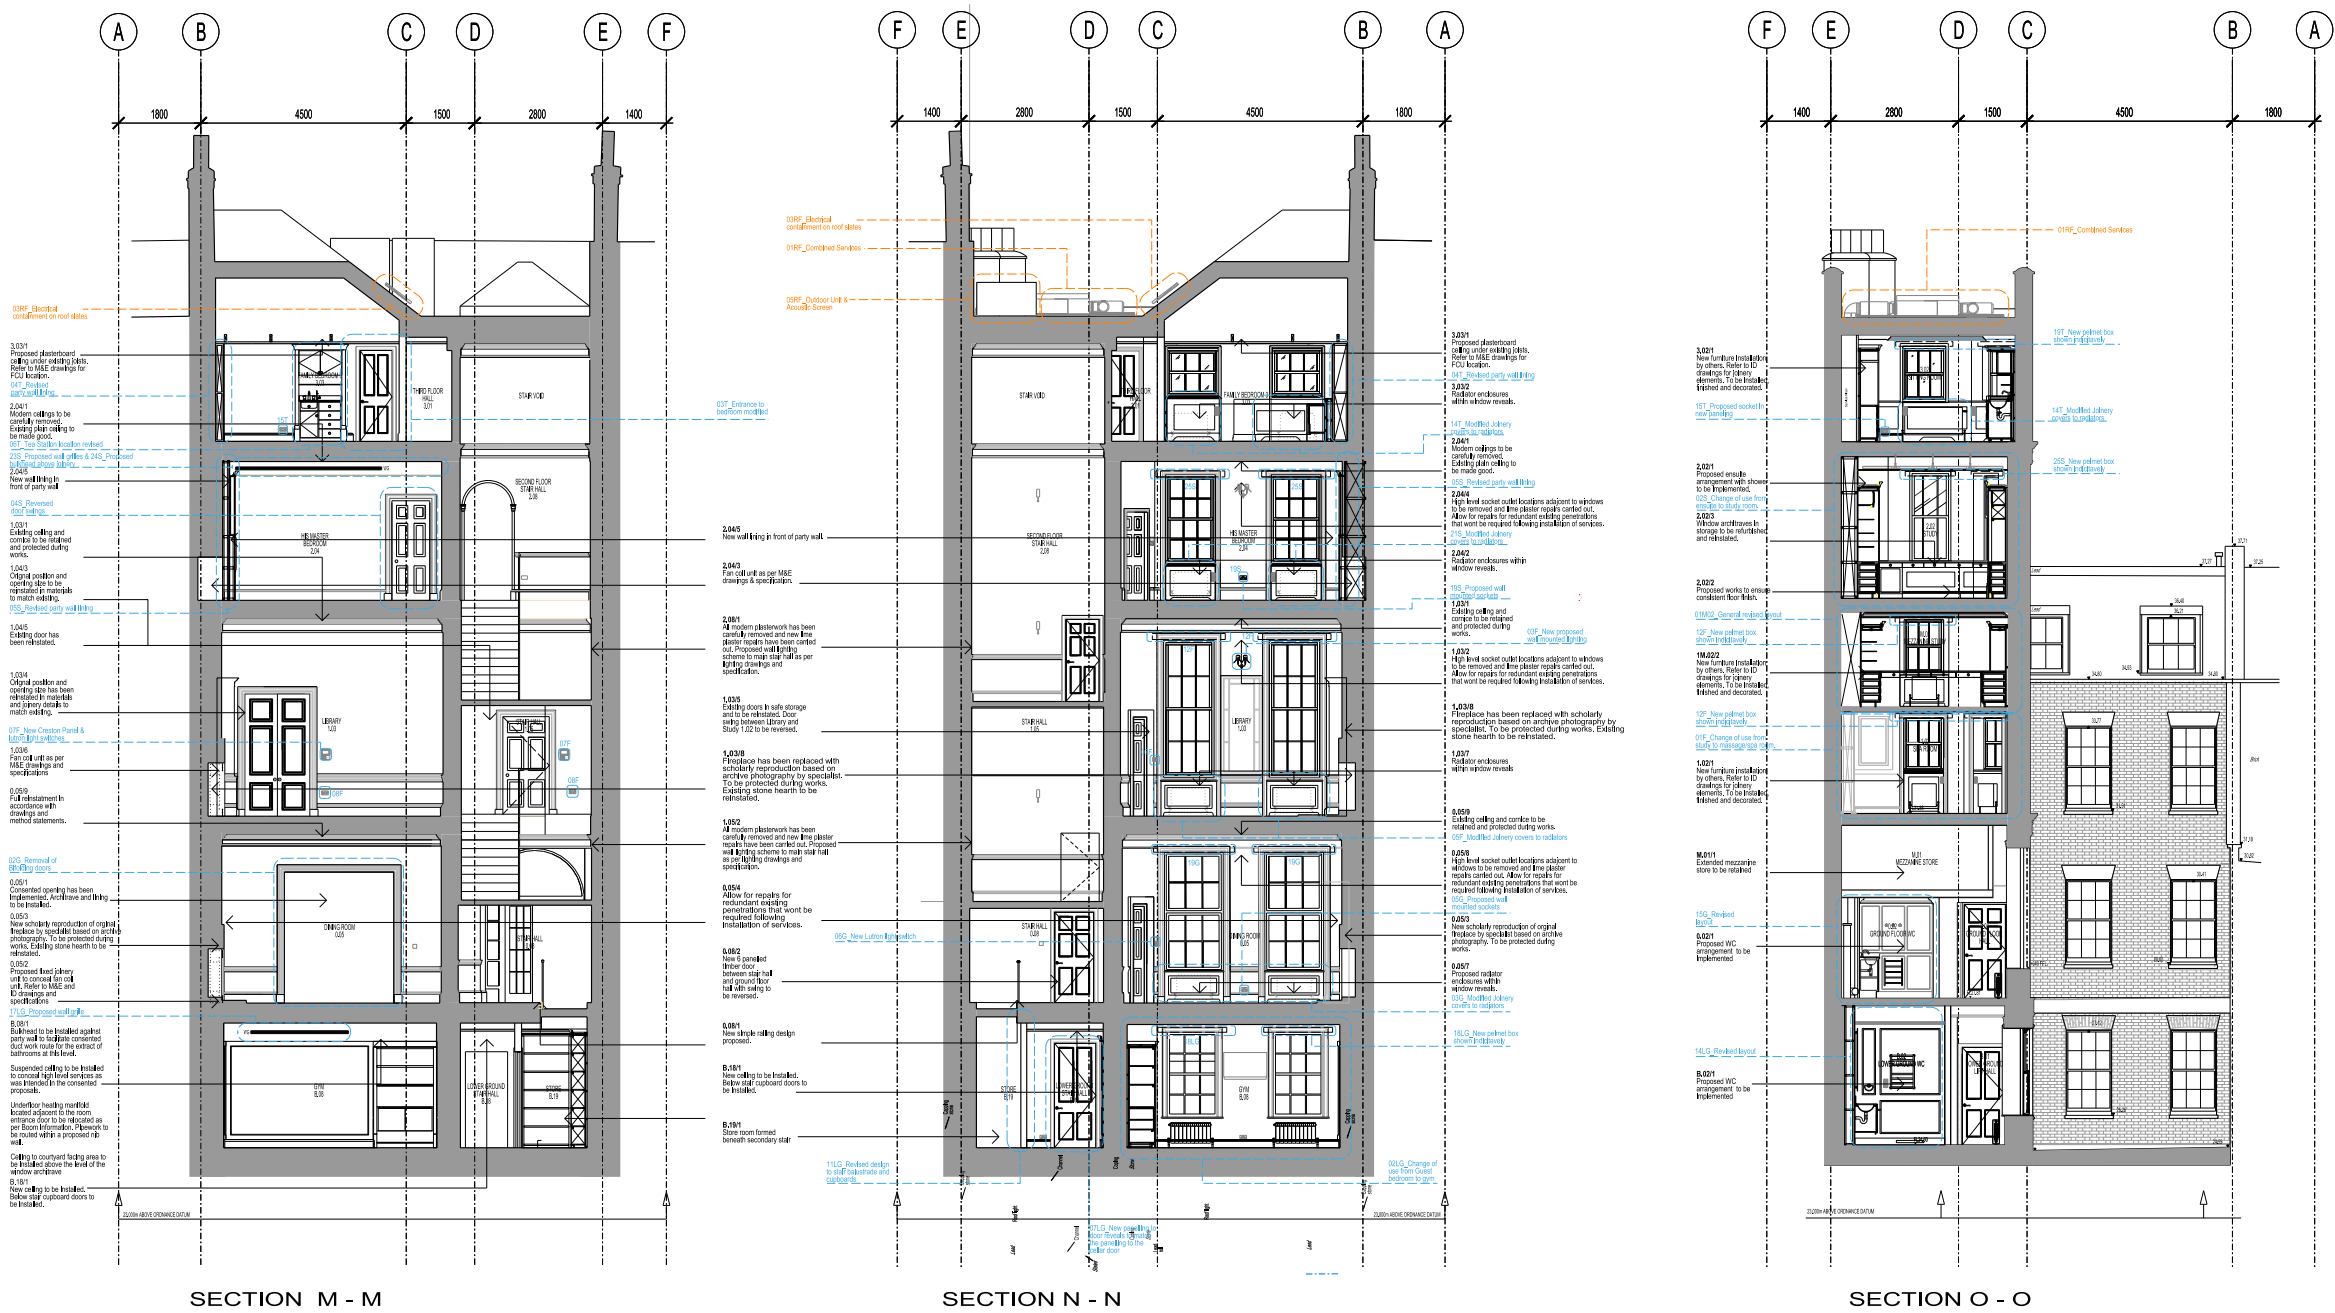

PROPOSED

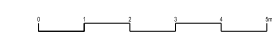

BDP.

42 BEDFORD SQUARE

P2005686

PRINCIPAL HOUSE


SECTIONS M-M, N-N AND O-O

AS PROPOSED

11.2017

(15)AS140

United Kingdom
T +44 (0)20 7812 8000
F +44 (0)20 7812 8389
www.bdp.com

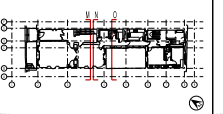

BUILDING DESIGN PARTNERSHIP LTD SHALL HAVE NO RESPONSIBILITY FOR ANY USE OF THIS DOCUMENT OTHER THAN FOR THE PROJECT FOR WHICH IT WAS PREPARED AND ISSUED.
ALL DIMENSIONS SHOULD BE CHECKED ON SITE.
DO NOT SCALE FROM THIS DRAWING.
ANY DRAWING ERRORS OR OMISSIONS SHOULD BE BROUGHT TO THE ATTENTION OF BUILDING DESIGN PARTNERSHIP LTD AT THE ADDRESS SHOWN.

EXISTING / PROPOSED FABRIC
EXISTING FABRIC
PROPOSED FABRIC

DRAWINGS TO BE READ IN CONJUNCTION WITH
"P2005686_Schedule of Change Post Consent"
PROPOSED CHANGE No. XX
REVISIONS

