
					()
			57	700	
			17T_Proposed secondary glazing. – Refer to BDP (31) Series 3.07/3 Light fittings to		
			Light fittings to dormer window to be removed 12T_ Revised tea		
			3.07/4 Manifolds concealed via platerboard walls 08T_Joinery Bedhead- In front of wa Shown indicitavely as joinery is unfix		
THIRD FLC	DOR		14T_Modified Joinery		
SECOND F			2.07/3 New furniture installation to be installed, finished and decorated by others. 16S_Proposed tea station — —		C
			1.04/1 Existing ceiling and cornice to be retained and protected during works.		
MEZZANIN					
	· <b></b>		1.04/3 Orignal position and opening size has reinstated in materials to match existi	s been .ng	
			1.04/7 Proposed fixed joinery unit to conce		1 ra <b>i</b> ings
FIRST FLO			11G_Proposed chandelier		
			10G_AC control mounted to joinery Fire alarm panel to be wall mounted Existing penetrations to be used.	/	
GROUND F	FLOOR		       BEDFORD SQUARE	27.59	
		26.98	27.07		
			VAULT	LIGHTWELL	
BASEMEN	T FLOOR			_ 24.44	24.41
		SEC	TION G - G	)	
DING DESIGN PARTNERSHIP LTD SHALL HAVE NO RESPONSIBILITY ANY USE MADE OF THIS DOCUMENT OTHER THAN FOR THAT H IT WAS PREPARED AND ISSUED IMENSIONS SHOULD BE CHECKED ON SITE.	EXISTING / PROPOSED FABRIC EXISTING FABRIC PROPOSED FABRIC		DRAWINGS TO BE READ IN CONJUNCTION WITH "P2005698_Schedule of changes Post Consent"		
OT SCALE FROM THIS DRAWING. DRAWING ERRORS OR DIVERGENCES SHOULD BE BROUGHT HE ATTENTION OF BUILDING DESIGN PARTNERSHIP LTD AT THE RESS SHOWN.			PROPOSED CHANGE No. XX.	L	
	REVISION / DESCRPTION	DRAWN CHECKED DATE R	REVISION / DESCRIPTION	DRAWN CHECKED DATE	REVISION / DESCRIPTION

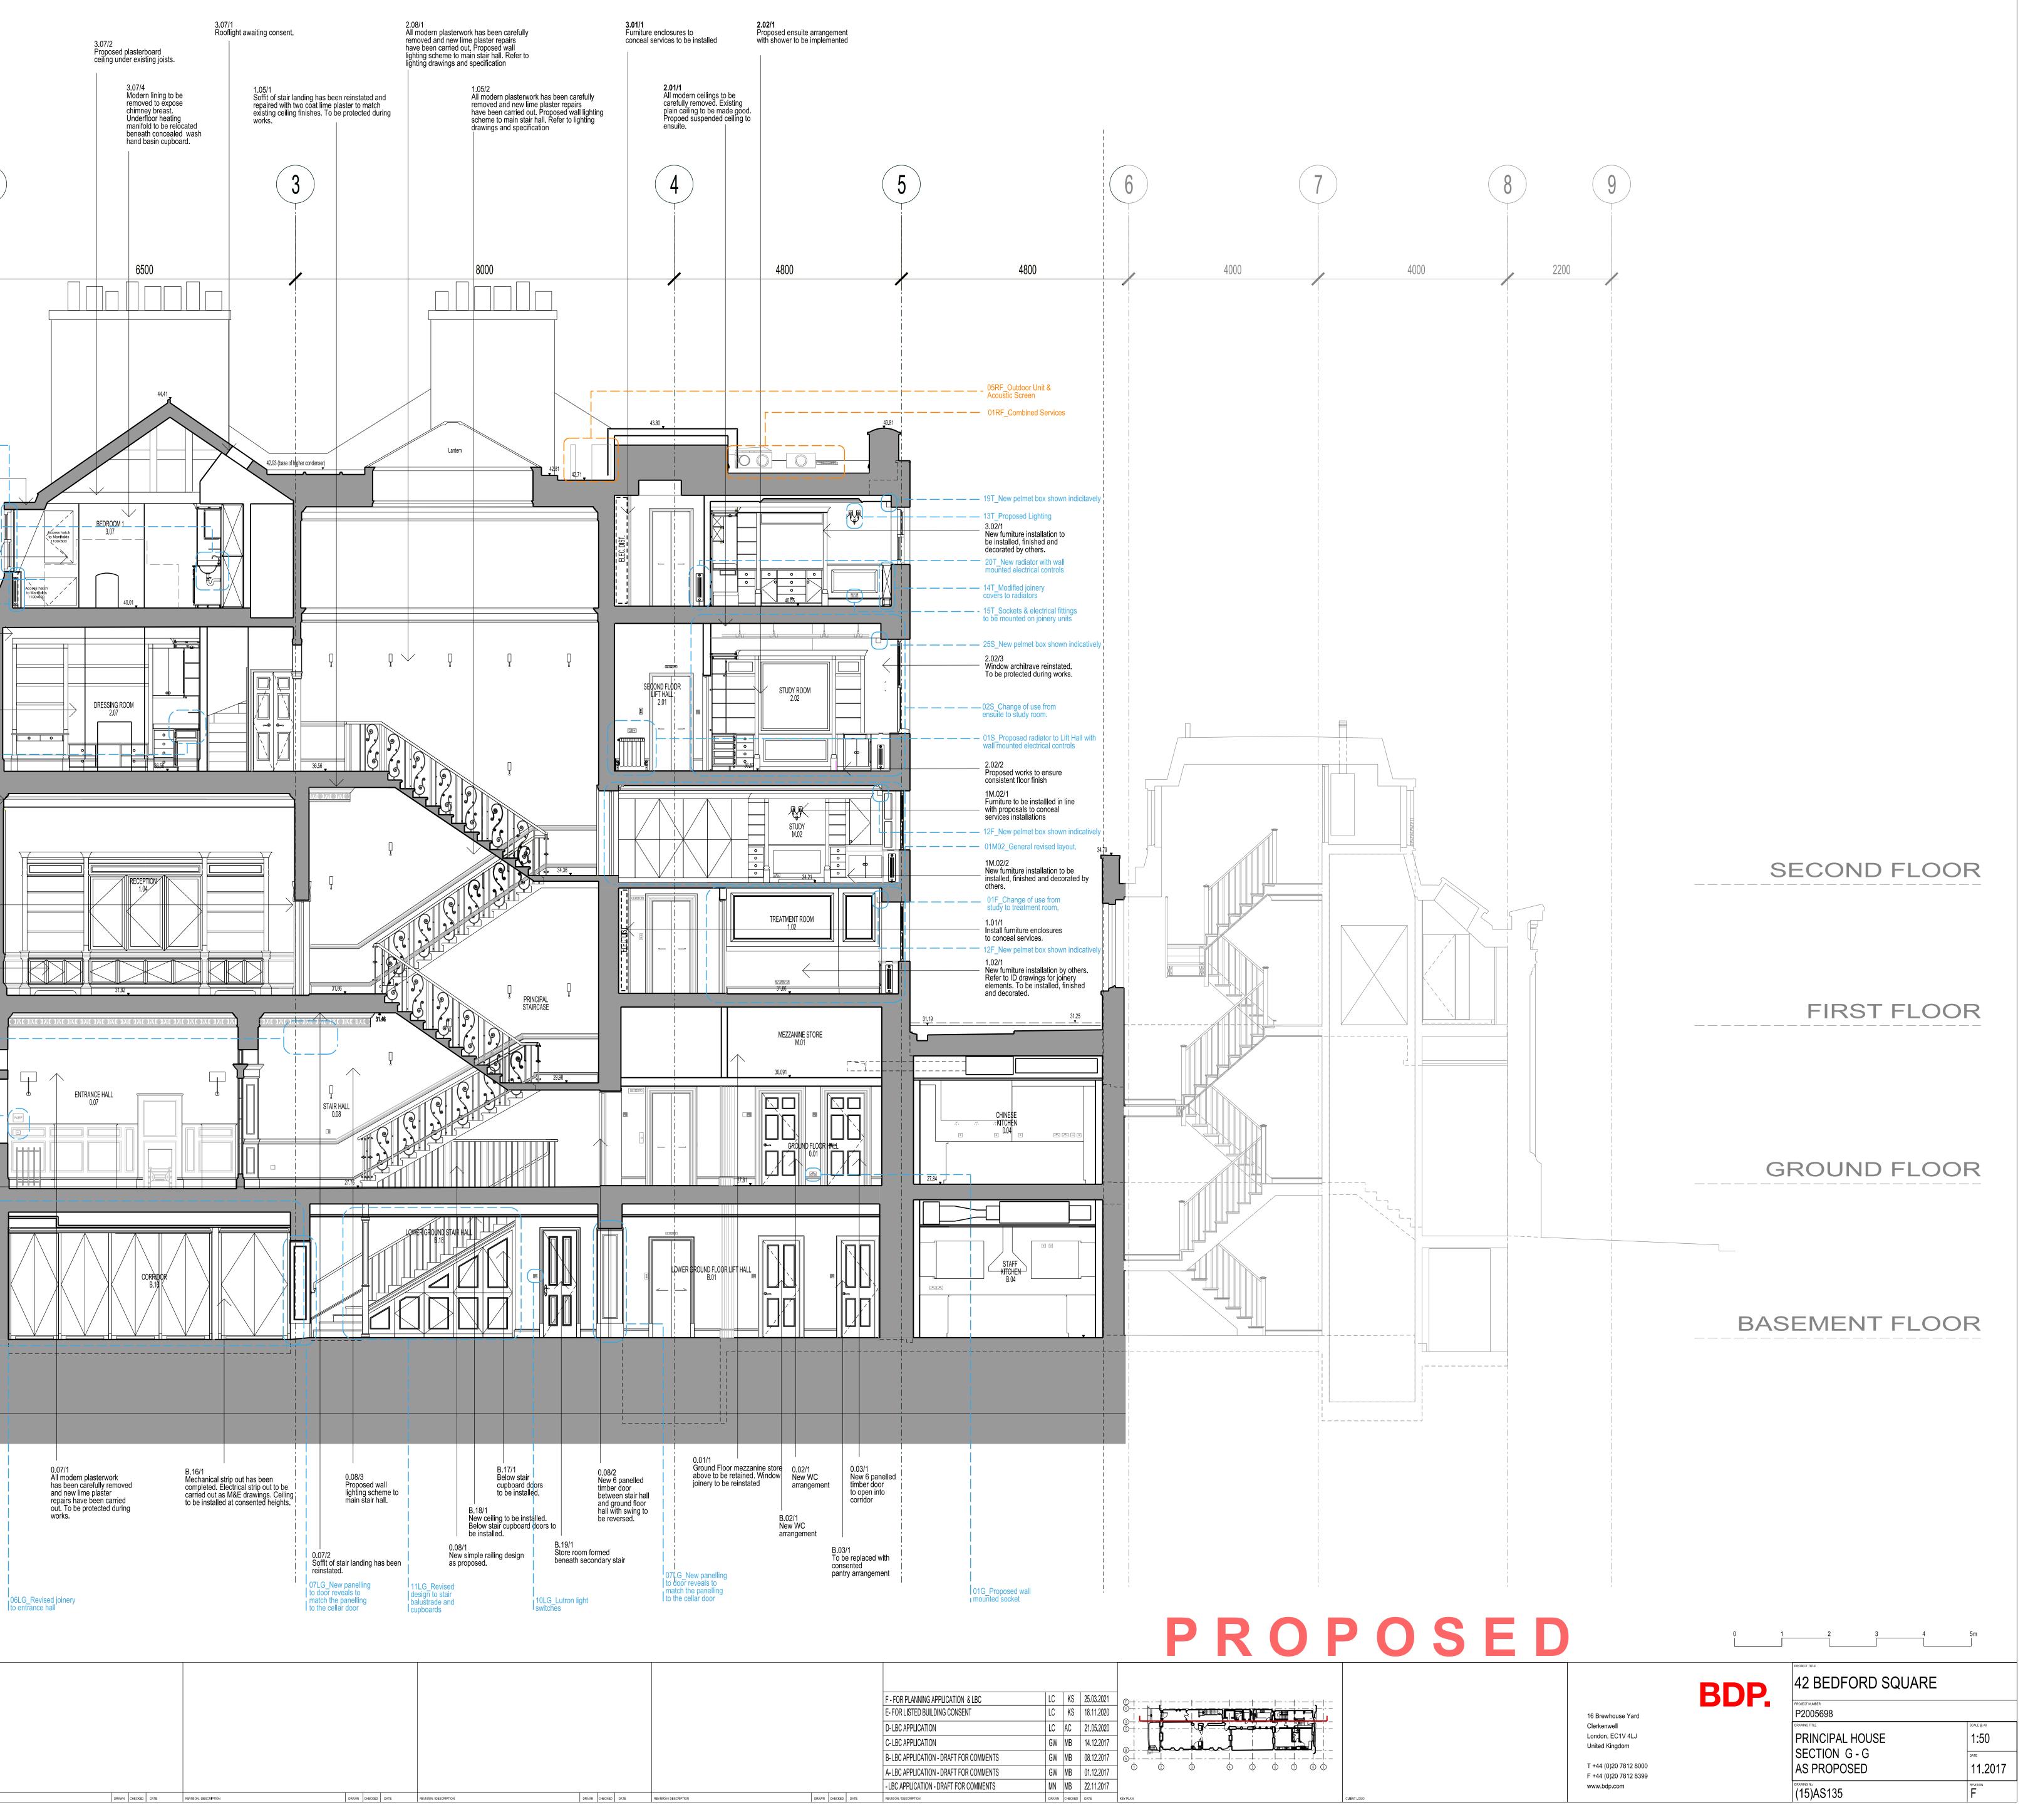

F - FOR PLANNING APPLICATION & LBC	LC	KS	25.03.2021	] @+	+	· +		+		-+	• +
E- FOR LISTED BUILDING CONSENT	LC	KS	18.11.2020			<u> </u>		TÌP	70		Ì
D-LBC APPLICATION	LC	AC	21.05.2020	-  (0			=? <sub>(</sub>		• ¶		∎
C-LBC APPLICATION	GW	MB	14.12.2017						j.	E.	
B-LBC APPLICATION - DRAFT FOR COMMENTS	GW	MB	08.12.2017								
A- LBC APPLICATION - DRAFT FOR COMMENTS	GW	MB	01.12.2017		2	3	4	5	6	1	8
- LBC APPLICATION - DRAFT FOR COMMENTS	MN	MB	22.11.2017								