



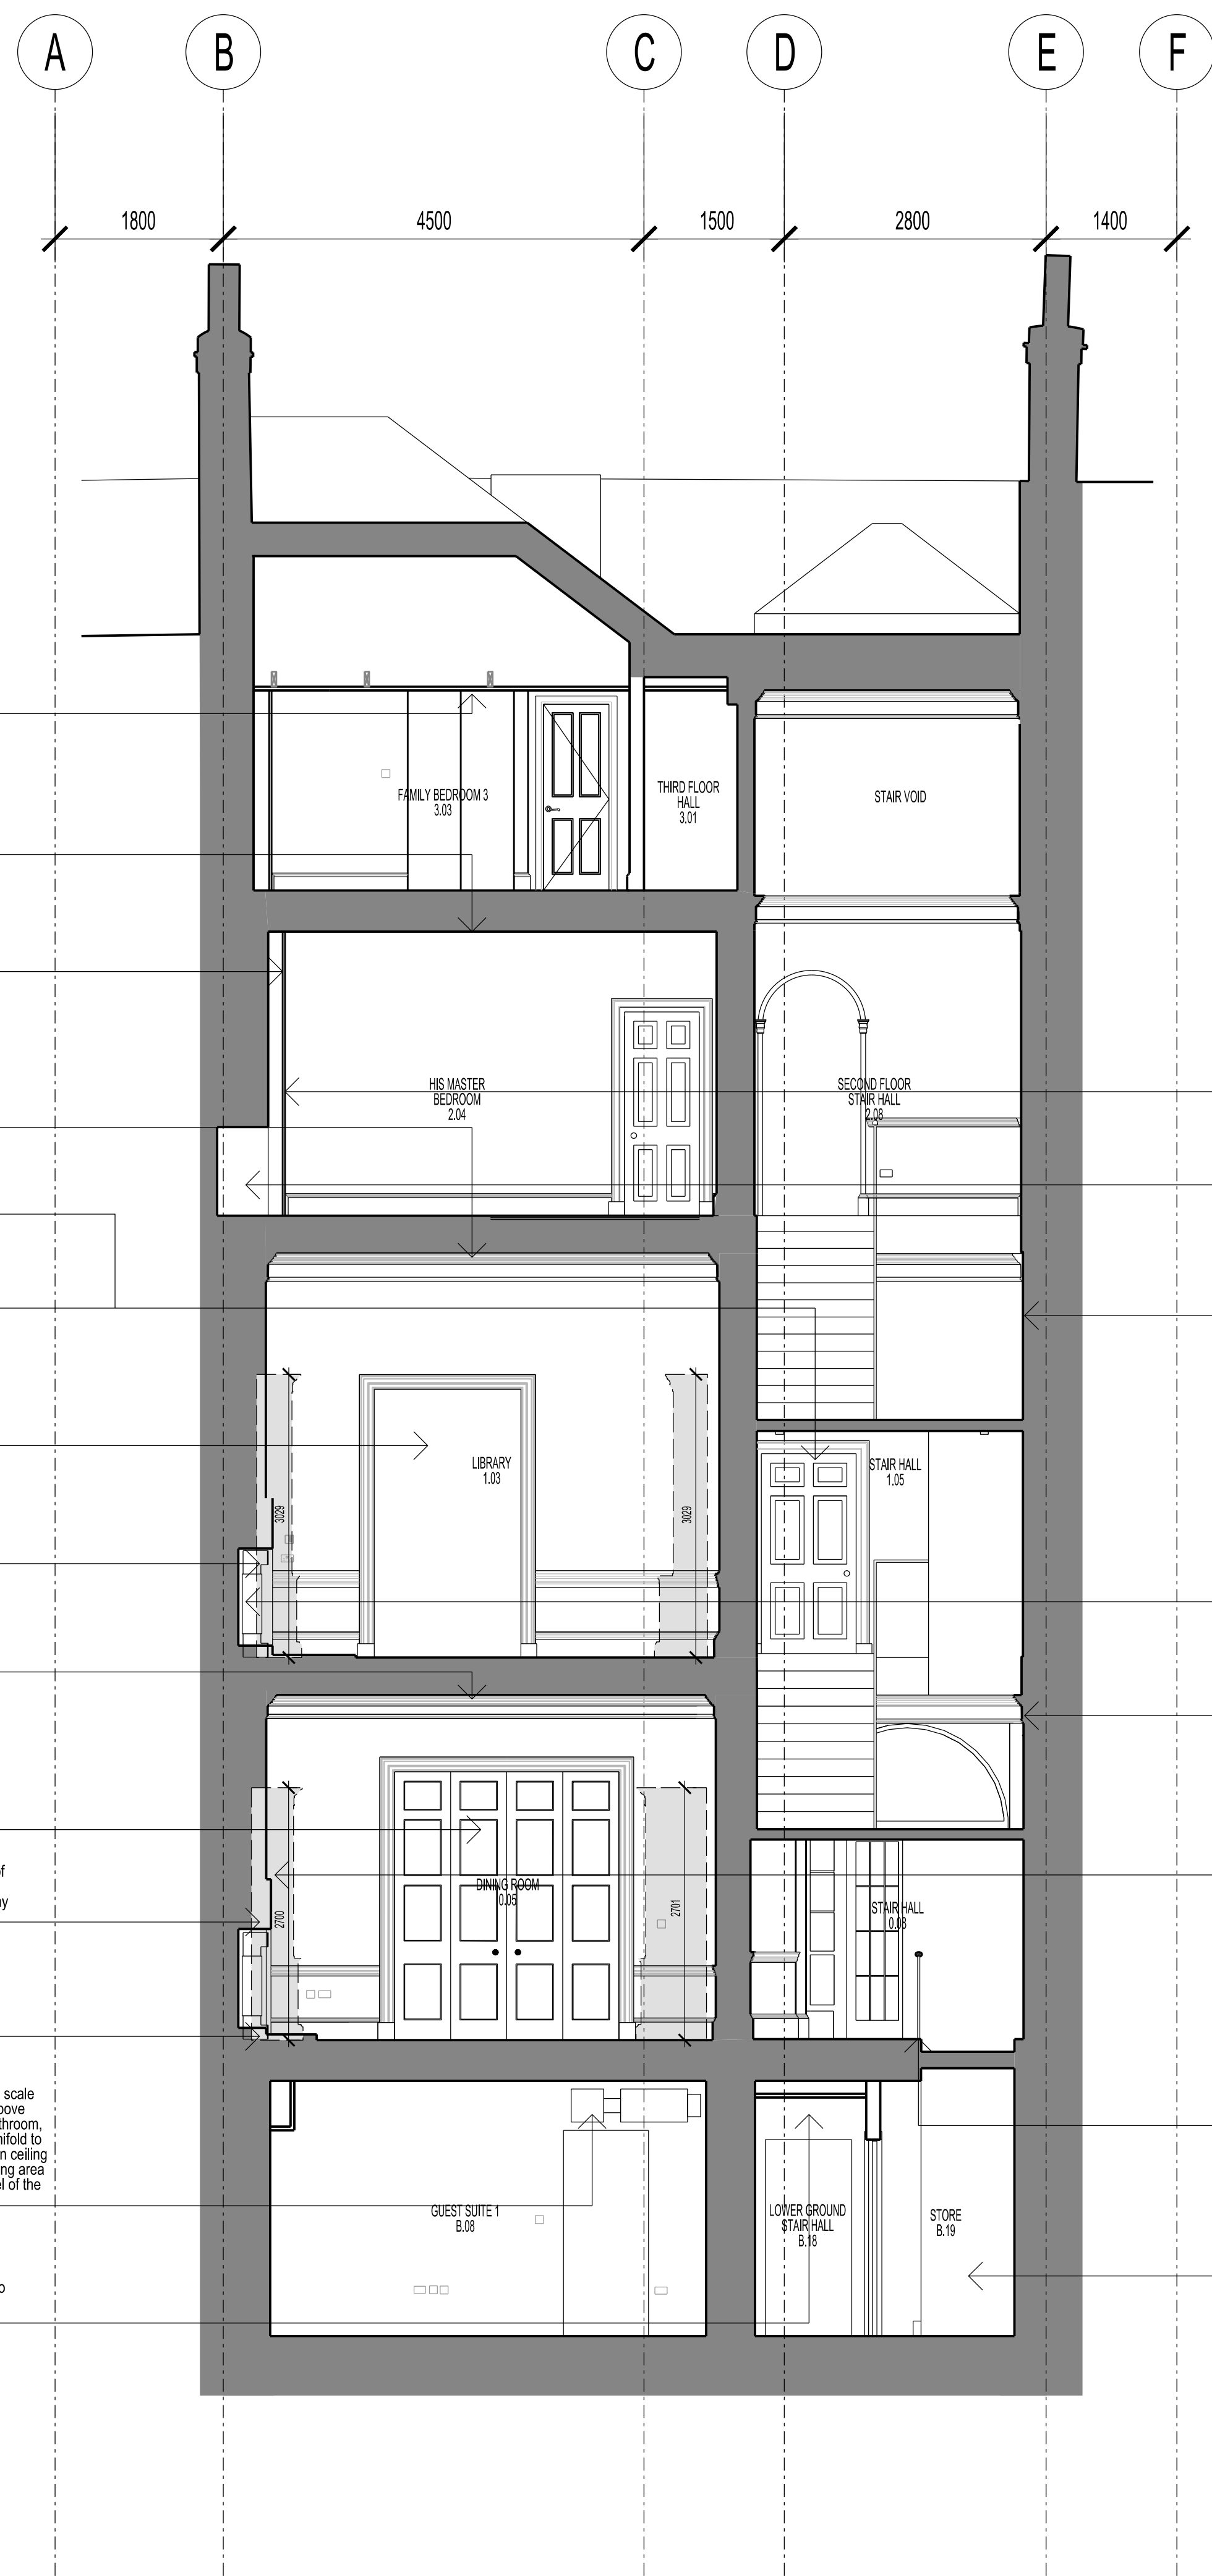

SECTION M - M

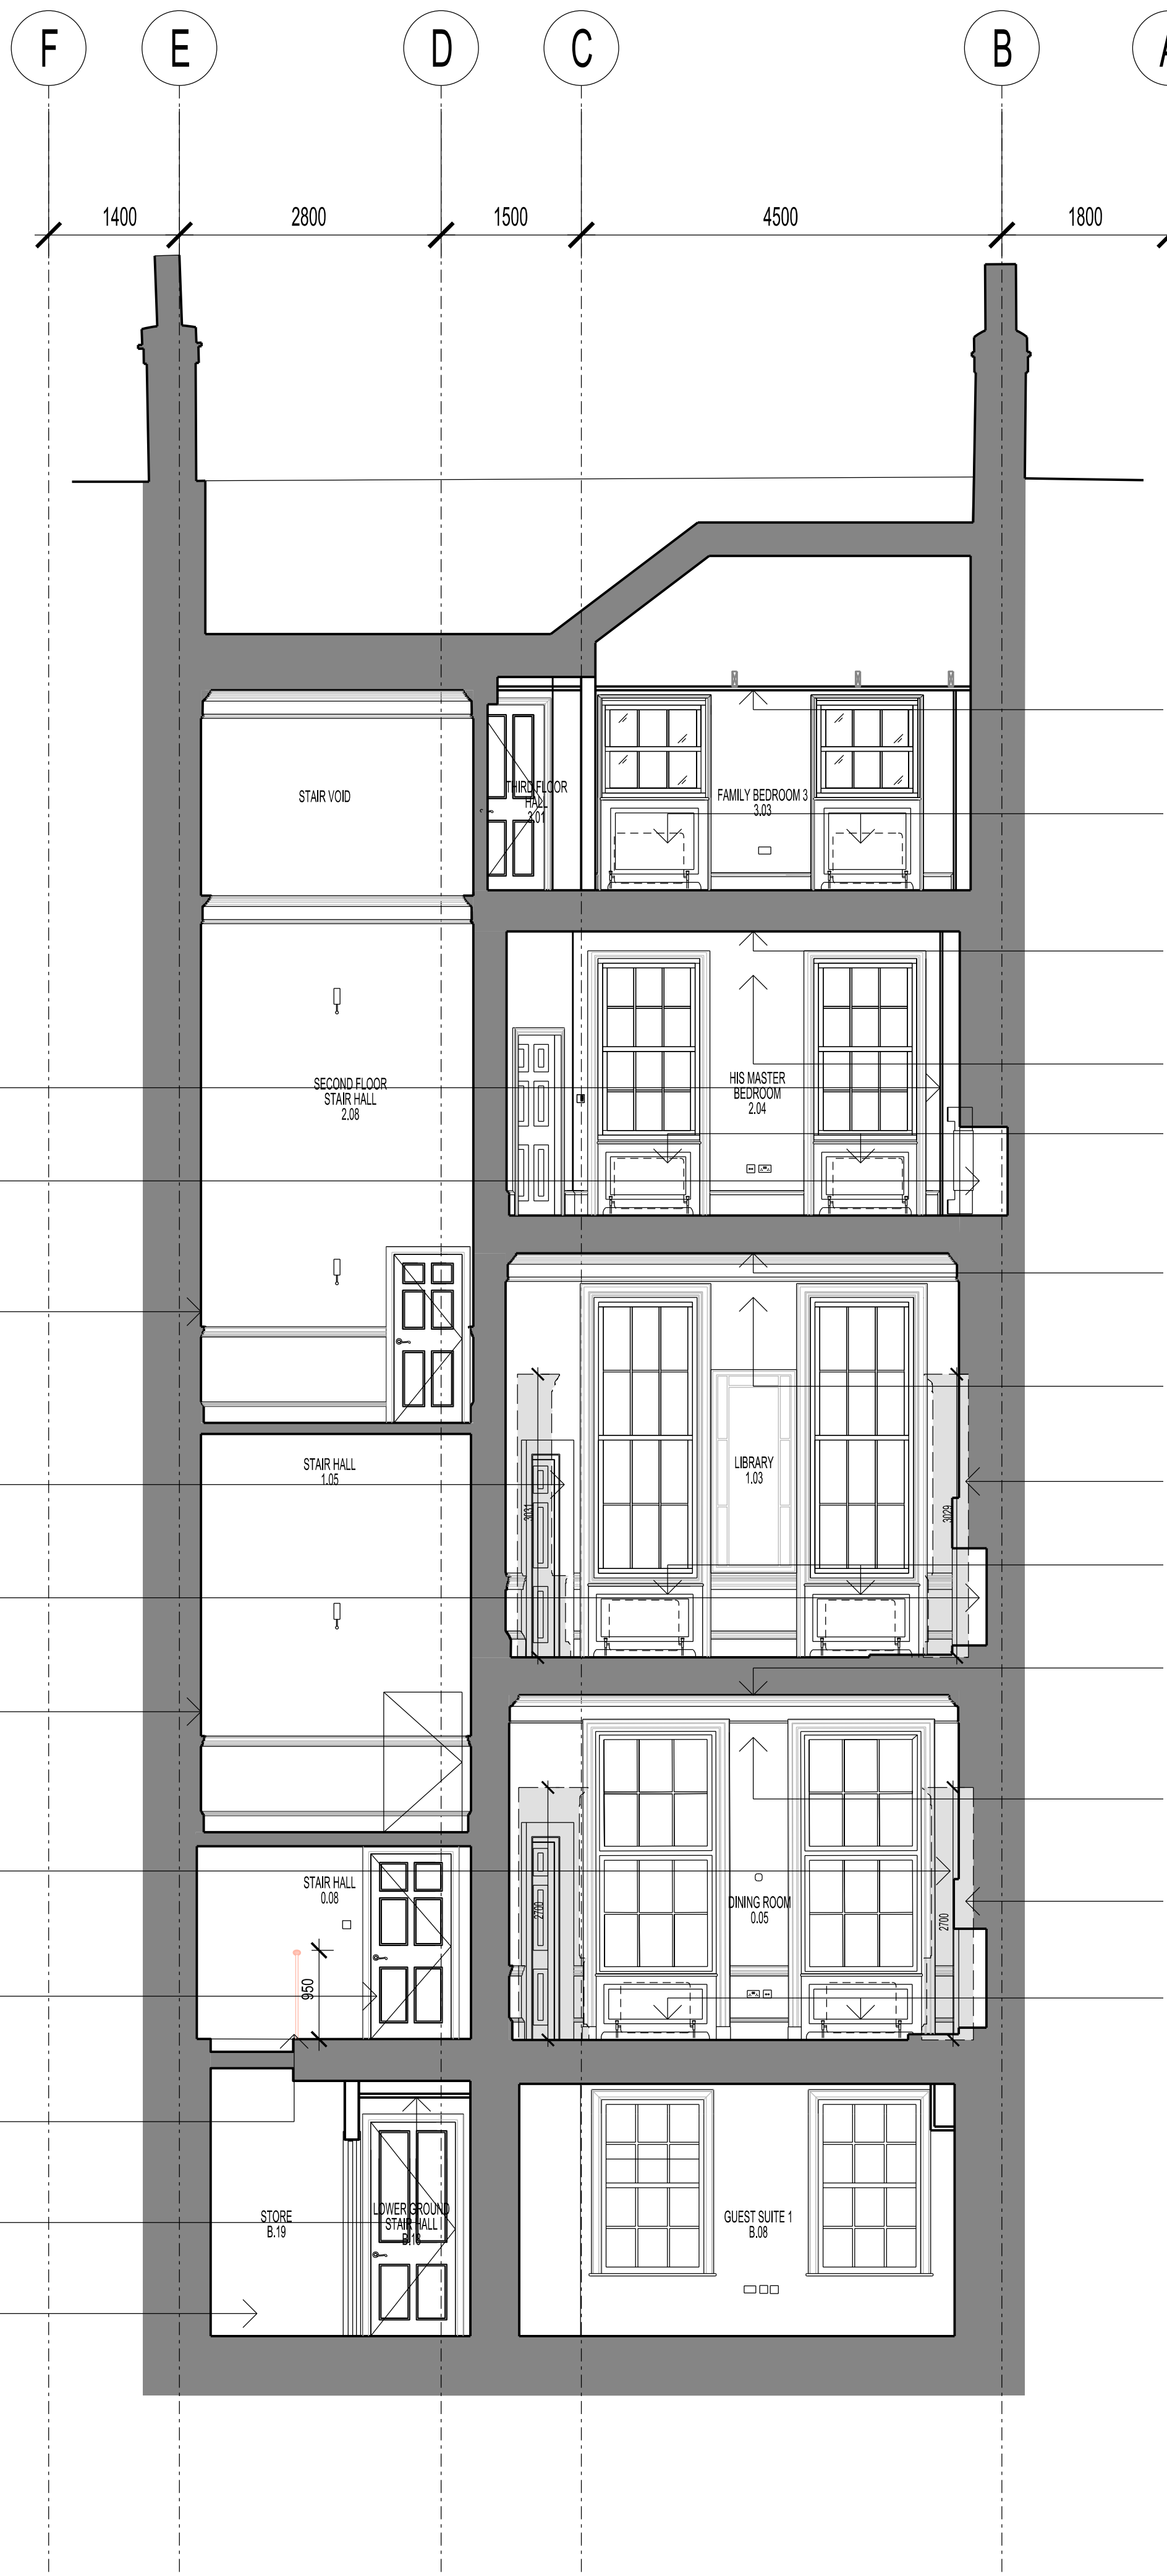

SECTION N - N



SECTION O - O

BUILDING DESIGN PARTNERSHIP LTD SHALL HAVE NO RESPONSIBILITY FOR ANY USE MADE OF THIS DOCUMENT OTHER THAN THAT FOR WHICH IT WAS PREPARED AND ISSUED.

ALL DIMENSIONS SHOULD BE CHECKED ON SITE.

DO NOT SCALE FROM THIS DRAWING.

ANY DRAWING ERRORS OR DIVERGENCES SHOULD BE BROUGHT TO THE ATTENTION OF BUILDING DESIGN PARTNERSHIP LTD AT THE ADDRESS SHOWN.

Existing Fabric
As Proposed Fabric

REVISION DESCRIPTION

DATE

REVISION DESCRIPTION

DATE

C-LBC APPLICATION	GW	MS	14.12.2017
S-LBC APPLICATION - DRAFT FOR COMMENTS	GW	MS	08.12.2017
H-LBC APPLICATION - DRAFT FOR COMMENTS	GW	MS	01.12.2017
L-LBC APPLICATION - DRAFT FOR COMMENTS	MN	MS	22.11.2017

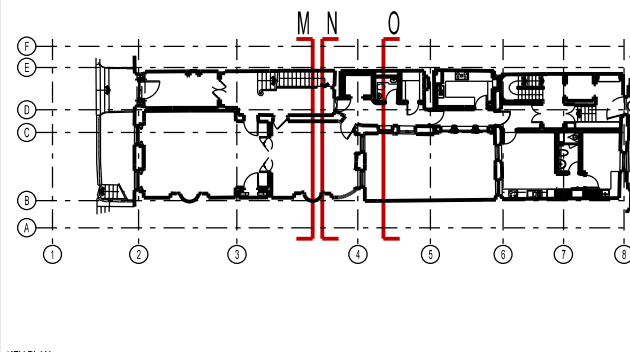

16 Greenhouse Yard
Clerkenwell
London, EC1V 4LJ
United Kingdom
T +44 (0)20 7812 8000
F +44 (0)20 7812 8399
www.bdp.com

BDP.

42 BEDFORD SQUARE

P2005698

PRINCIPAL HOUSE
SECTIONS M - M, N - N AND L - L
AS PROPOSED

(15)AS140

1:50
11.2017

C

AS CONSENTED ref: 2017/6975/L