




Hydrangea petiolaris



Abutilon unedo

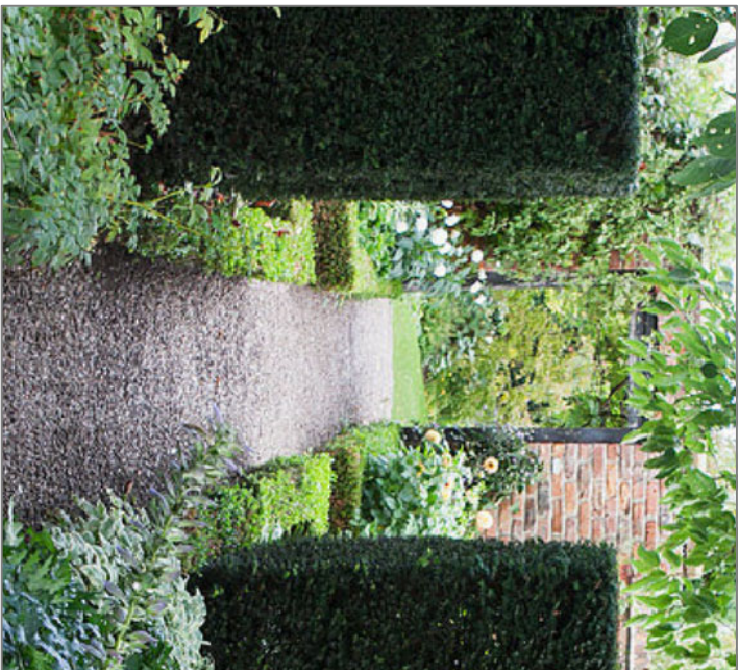


Yew hedge



Euphorbia to Euphorbia characis subspecies. wulfenii




Corylus avellana

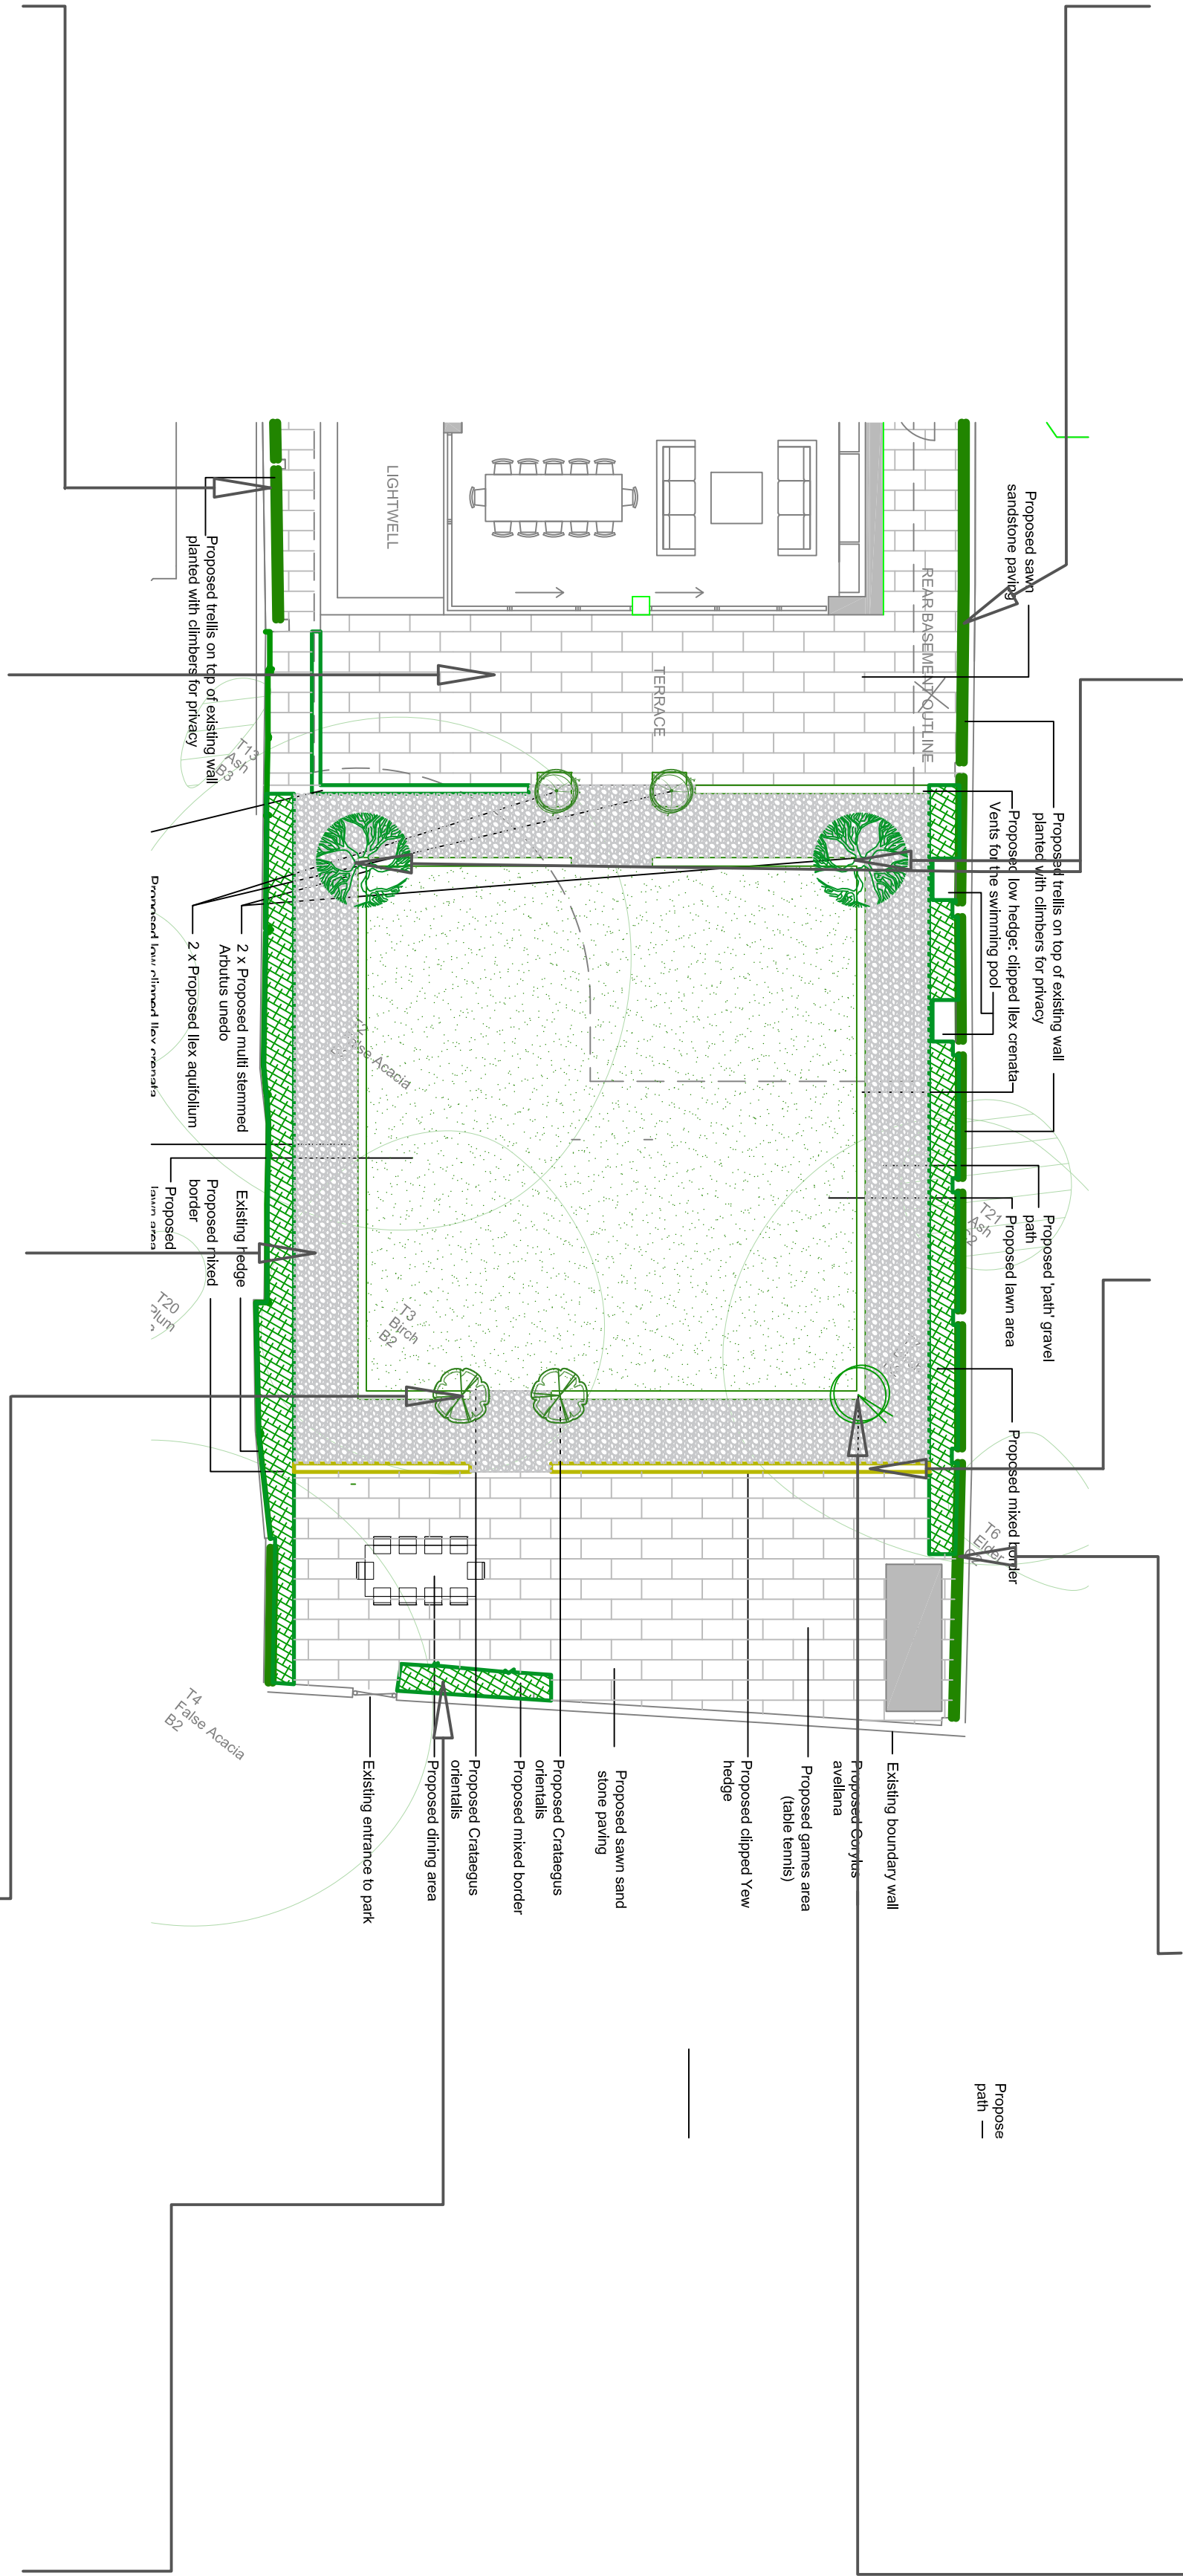

Trellis



Grey sawn sand stone paving

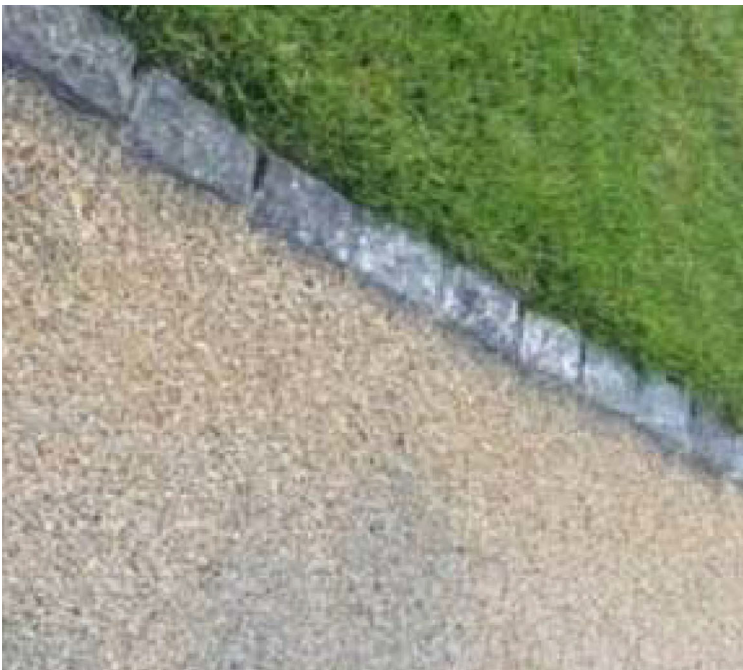

Tumbled granite setts bordering the gravel



Crataegus orientalis



Cornus sanguinea

	Number	Density	Height	Girth	Pot Size
Statement Trees					
Abutilon unedo	2		3m		290lt
Woodland trees					
Corylus avellana	2		1-5		30lt
Crataegus orientalis	4		2-3		120lt
Ilex aquilegium	2		1.5		40lt
Mixed scented border					
			Planted toward the back of the border		
Shrubs					
Philadelphus coronatus	3	1/m ²			3lt
Syringa vulgaris	3	1/m ²			3lt
Chimonanthus praecox	3	1/m ²			3lt
Lonicera fragrantissima	3	1/m ²			3lt
Lavender angustifolia little lady	3	1/m ²			
Perennials					
Euphorbia to Euphorbia characis subspecies. wulfenii	12	3/m ²			2lt
Geranium 'Ann Folkard'	12	3/m ²			2lt
Digitalis purpurea	12	3/m ²			2lt
Lunaria annua	12	3/m ²			2lt
Iris pallida	12	3/m ²			2lt
Achillea millefolium	12	3/m ²			2lt
Bulbs					
Fritillaria imperialis	30	1/m ²			
Tulip 'White Triumphator'	30	1/m ²			
Low Clipped Hedge					
Ilex crenata	225	3/m			2lt

SPECIFICATION

All planting stock and trees should comply & be carried out in accordance to the following:

- Horticulture Commission Practice note 8.
- Native trees and shrubs certified as British Native plant stock.
- Horticultural Trade Association National Plant Specification.
- Planting preparation, handling, planting & maintenance to the CPSE Code for Best Practice.
- Planted to BS 4423:1999.
- Imported topsoil to be mounted towards the centre of each bed to allow for settlement.
- On completion of planting, shrub beds mulched with 75mm consolidated thickness of mulch (must be organic/grade natural pine bark (see specification for details).
- Existing trees and hedges to be protected in accordance with BS5837:2005 for the duration of the construction period.
- Tree distances to be in accordance with engineers specification.

For more details on the spec see the accompanying notes.

Landmark Trees

Hidden House, 4th Floor, 57 Rathbone Place, London, W1T 1JU
Tel: 0207 851 4544 Mobile: 07812 899828
e-mail: info@landmarktrees.co.uk Web: www.landmarktrees.co.uk

Site: 31 Eauxorty

Drawing Title: Planting Table

March 2021