




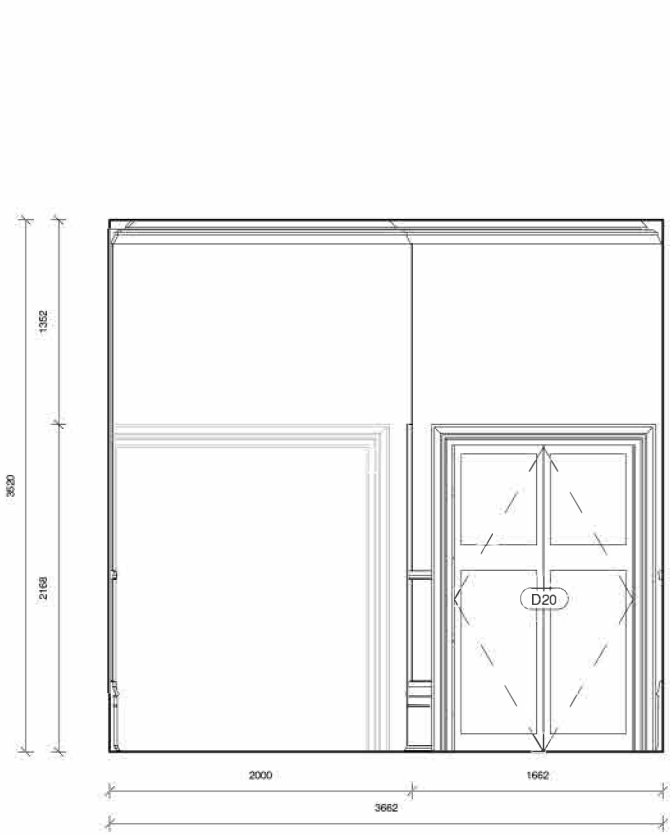


28 Elevation 14 - Existing
1 : 50

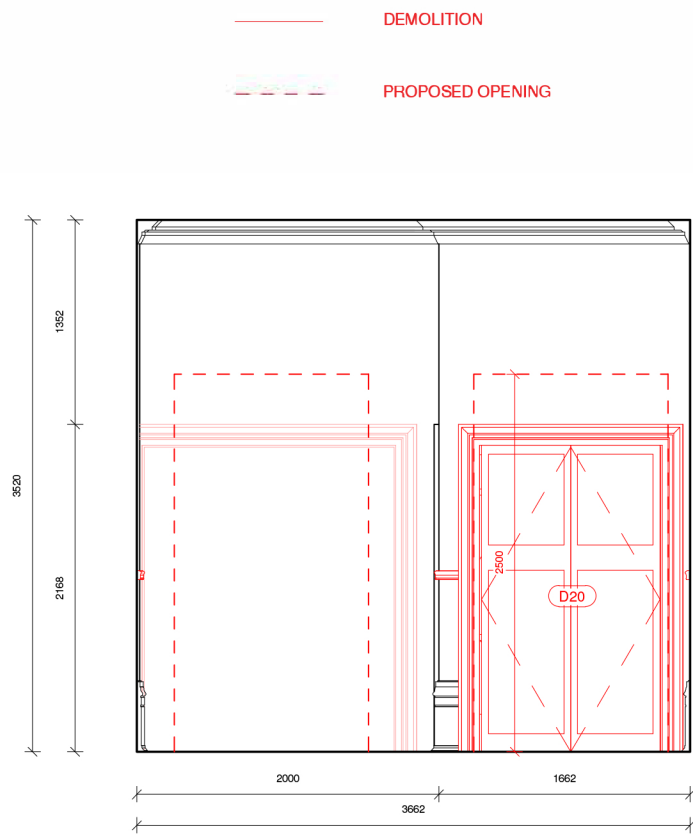


33 Elevation 14 - Demo
1 : 50

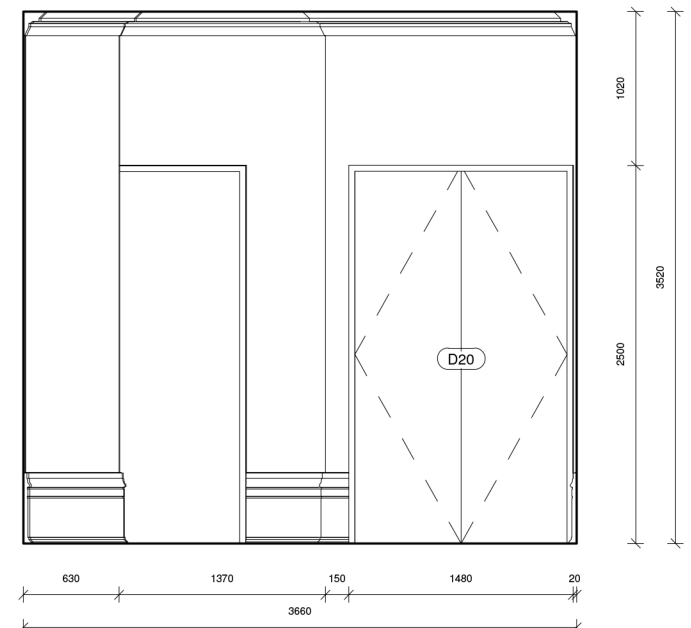


14 Elevation 14 - Proposed
1 : 50

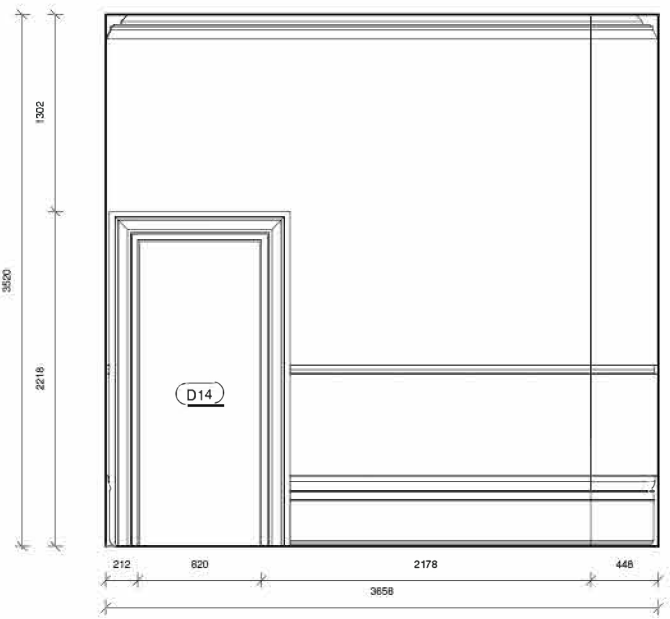

29 Elevation 15 - Existing
1 : 50

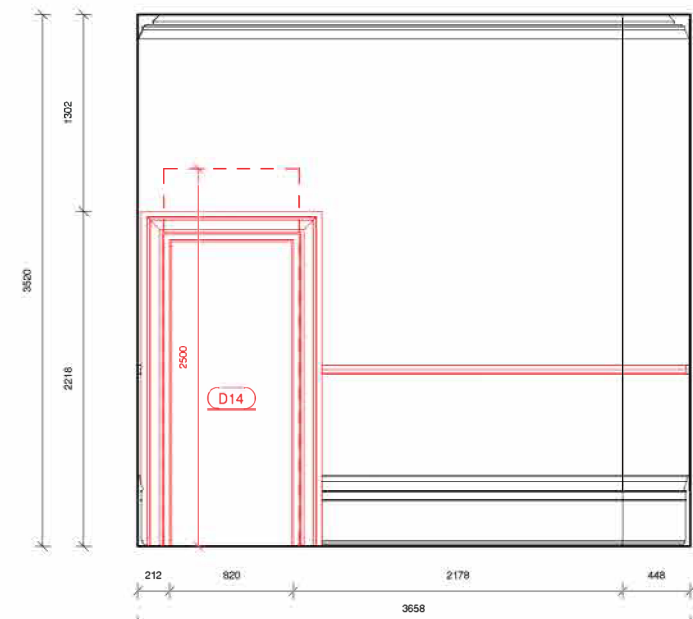


34 Elevation 15 - Demo
1 : 50

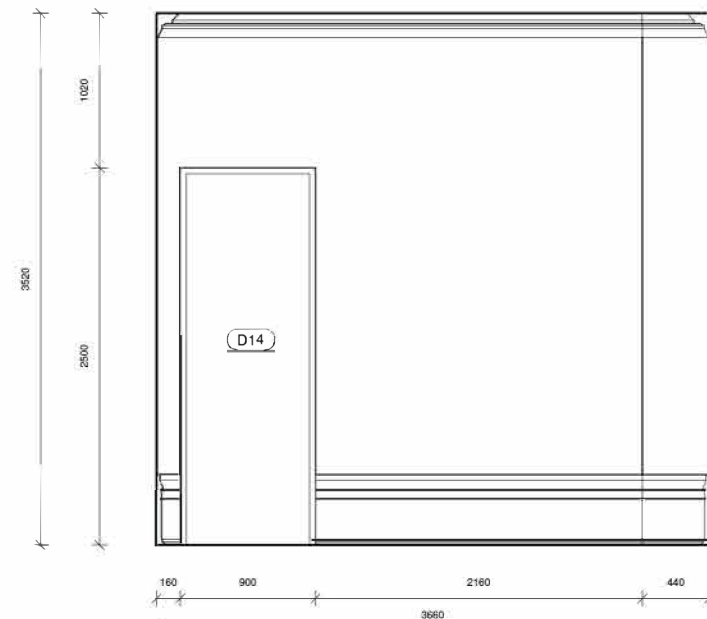

15 Elevation 15 - Proposed
1 : 50




30 Elevation 16 - Existing
1 : 50

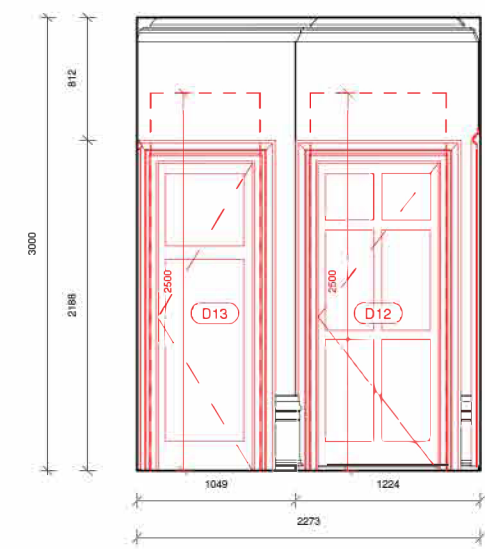


35 Elevation 16 - Demo
1 : 50




16 Elevation 16 - Proposed
1 : 50

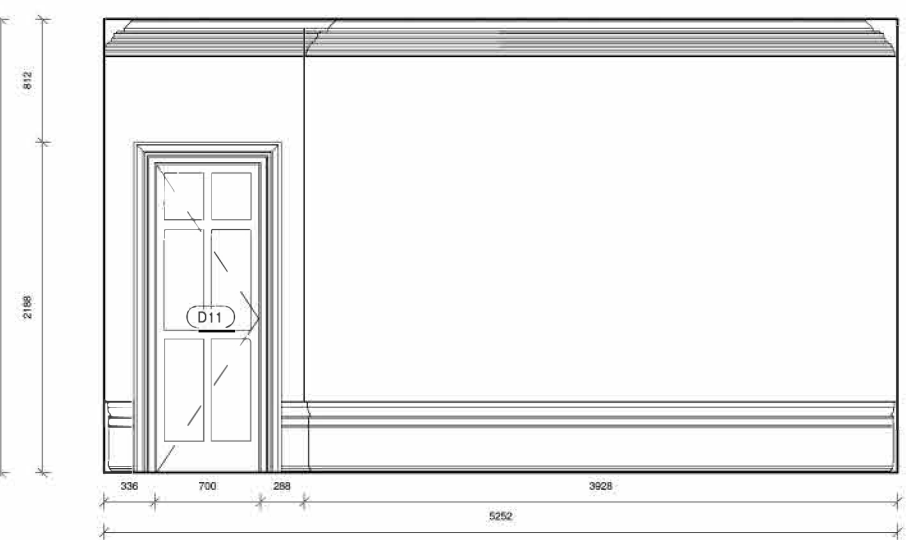


31 Elevation 17 - Existing
1 : 50

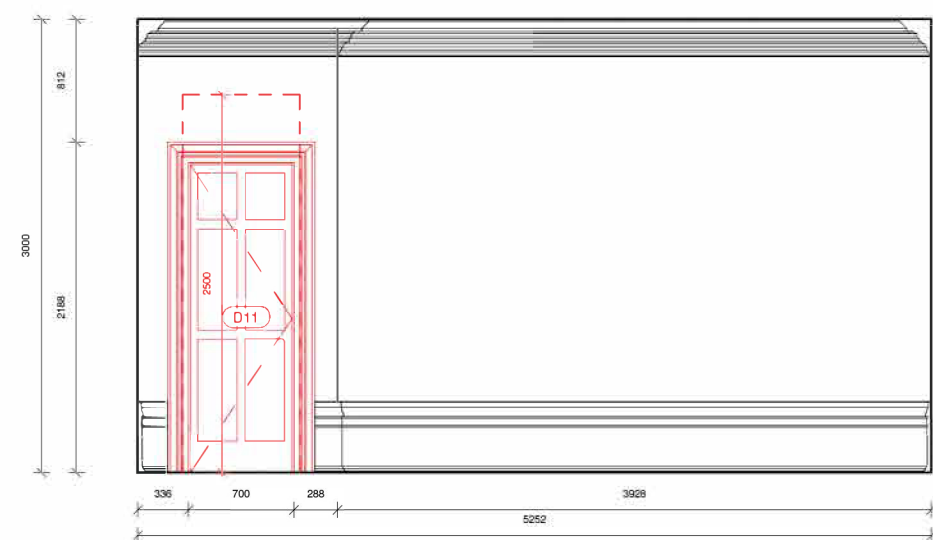


36 Elevation 17 - Demo
1 : 50

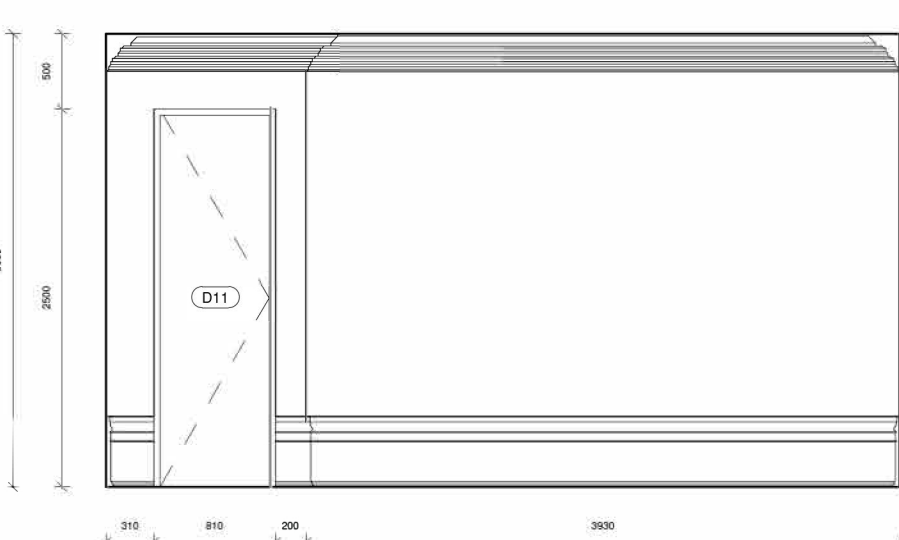


18 Elevation 17 - Proposed
1 : 50

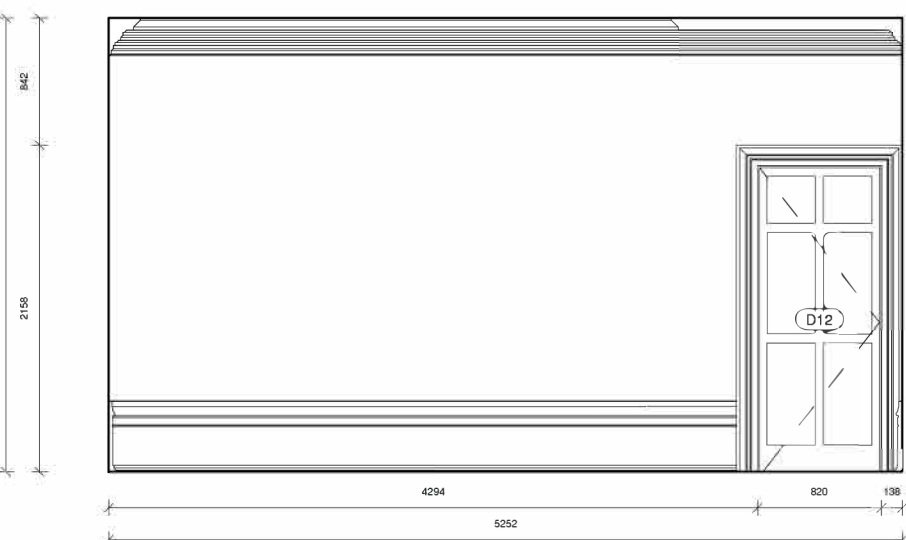

32 Elevation 18 - Existing
1 : 50

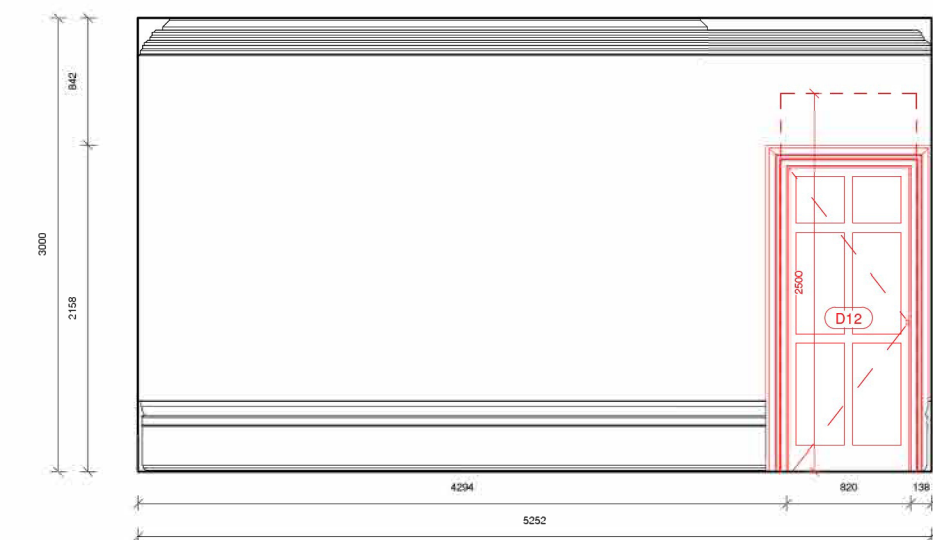

37 Elevation 18 - Demo
1 : 50

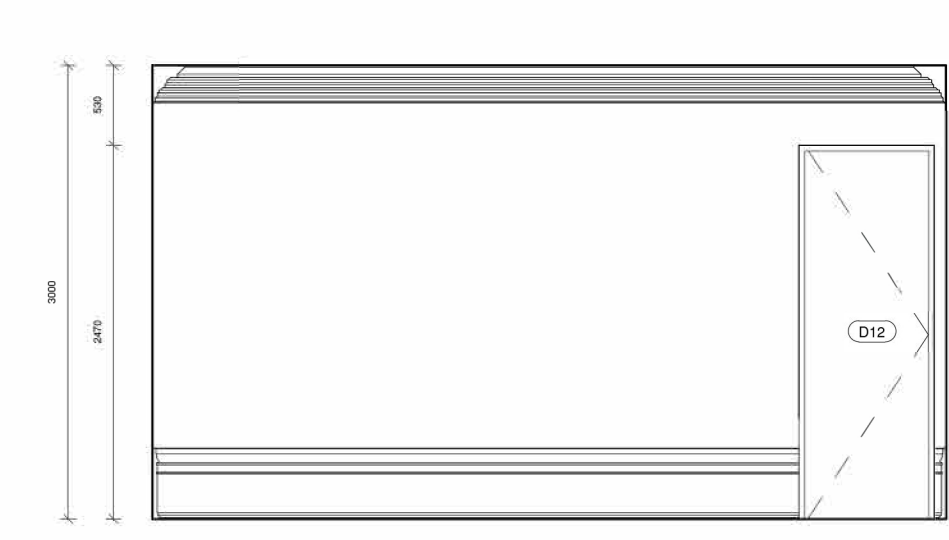

17 Elevation 18 - Proposed
1 : 50

Client:
Gabriel Chipperfield

Project Name:
Flat 2, 7 Cambridge
Gate

Project Address:
7 Cambridge Gate,
Flat 2,
London, NW1 4JX

Interior Elevations
(4)

Project Number //

Drawn By: Timothee Mercier

Checked By: Timothee Mercier

A2.4

Scale: As Indicated