




DEMOLITION
PROPOSED OPENING

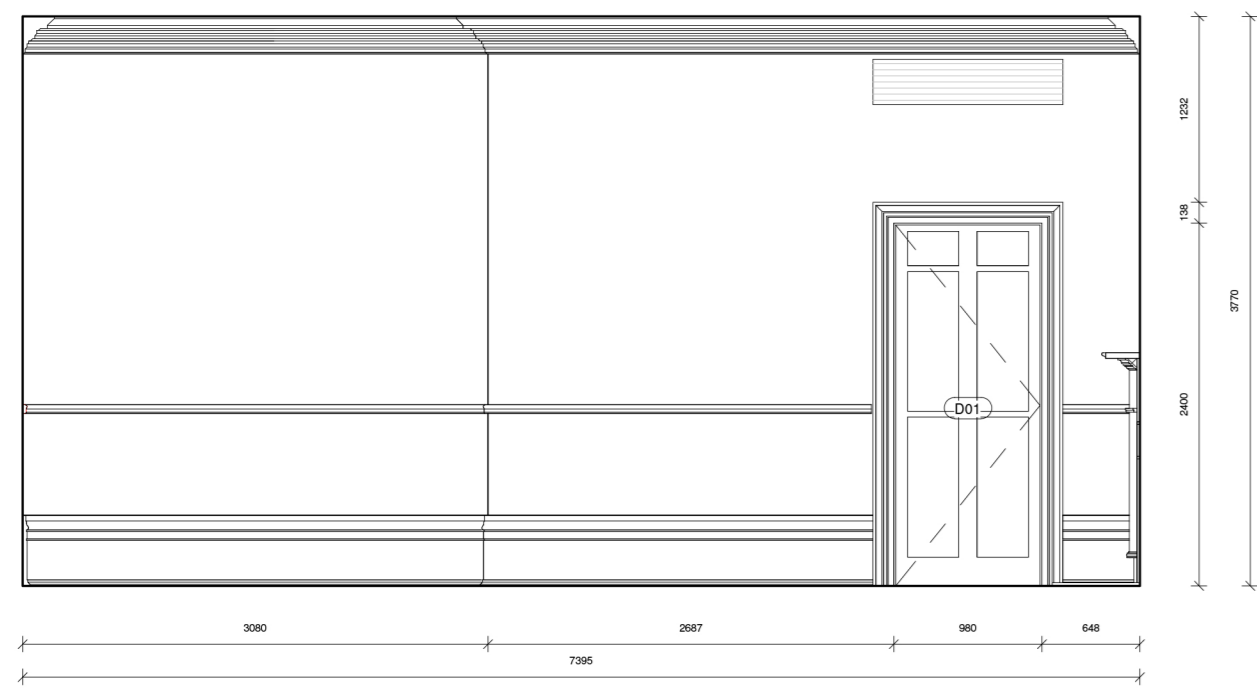


1 Elevation 1 - Existing
1 : 50

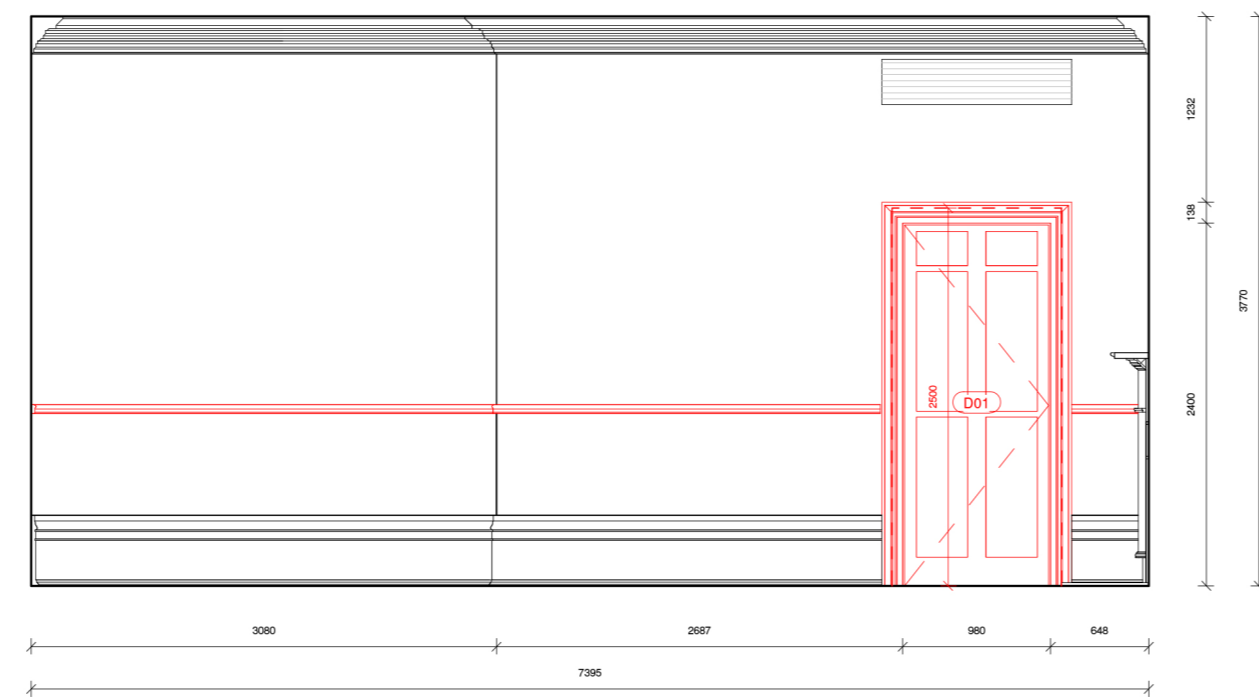


5 Elevation 1 - Demo
1 : 50

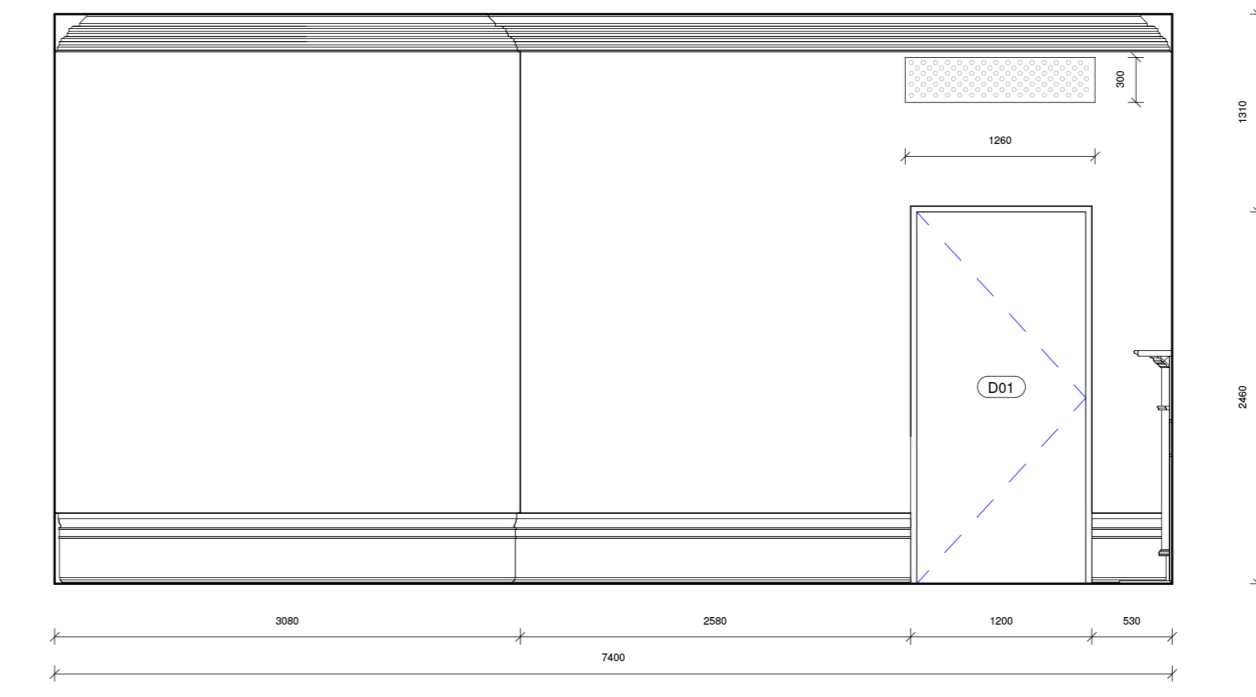


1 Elevation 1 - Proposed
1 : 50

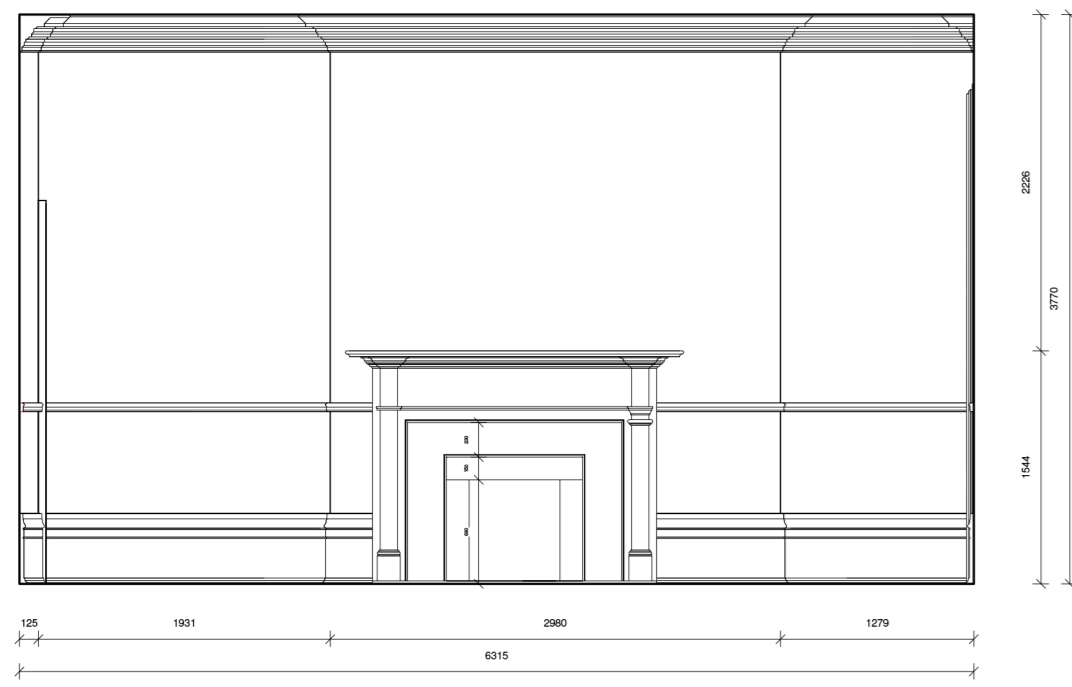


2 Elevation 2 - Existing
1 : 50

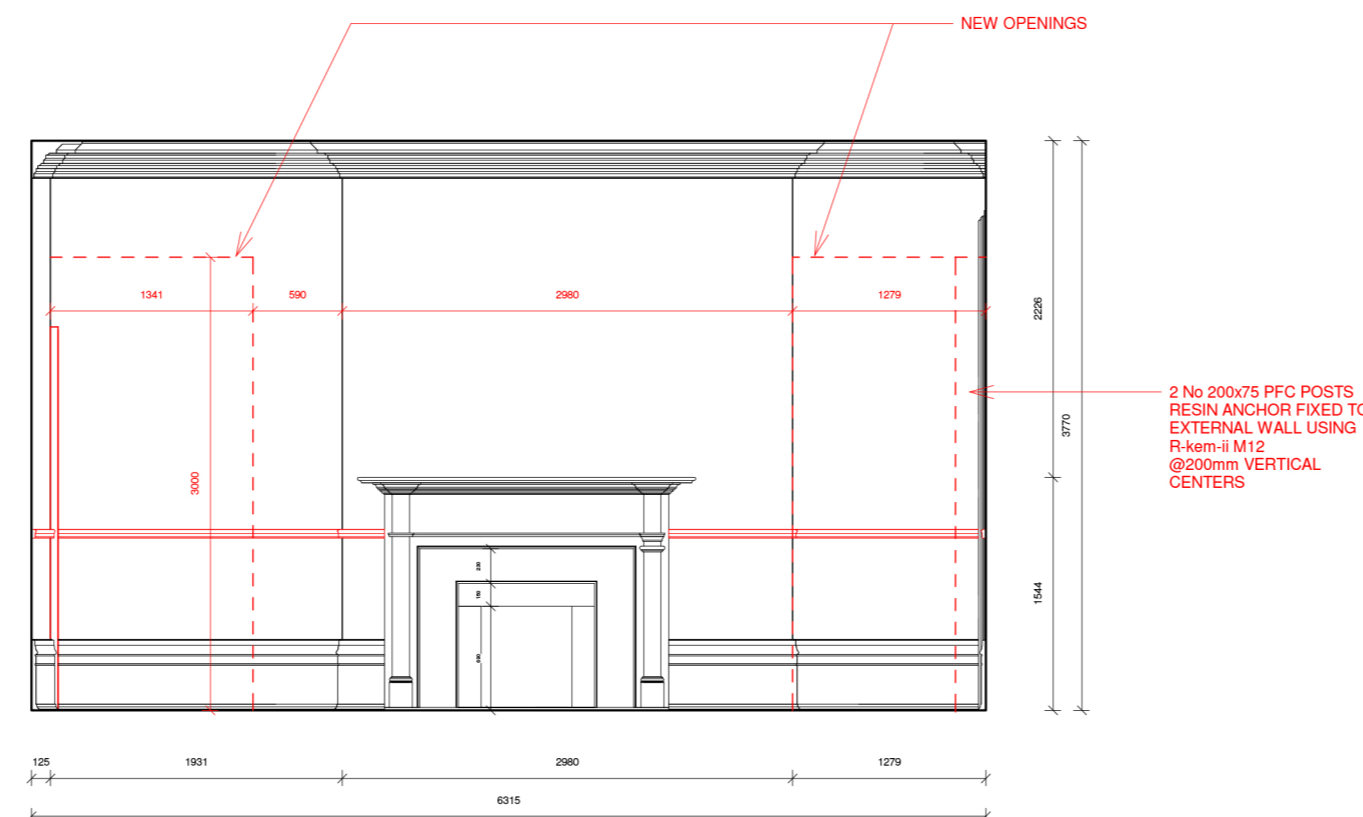


6 Elevation 2 - Demo
1 : 50

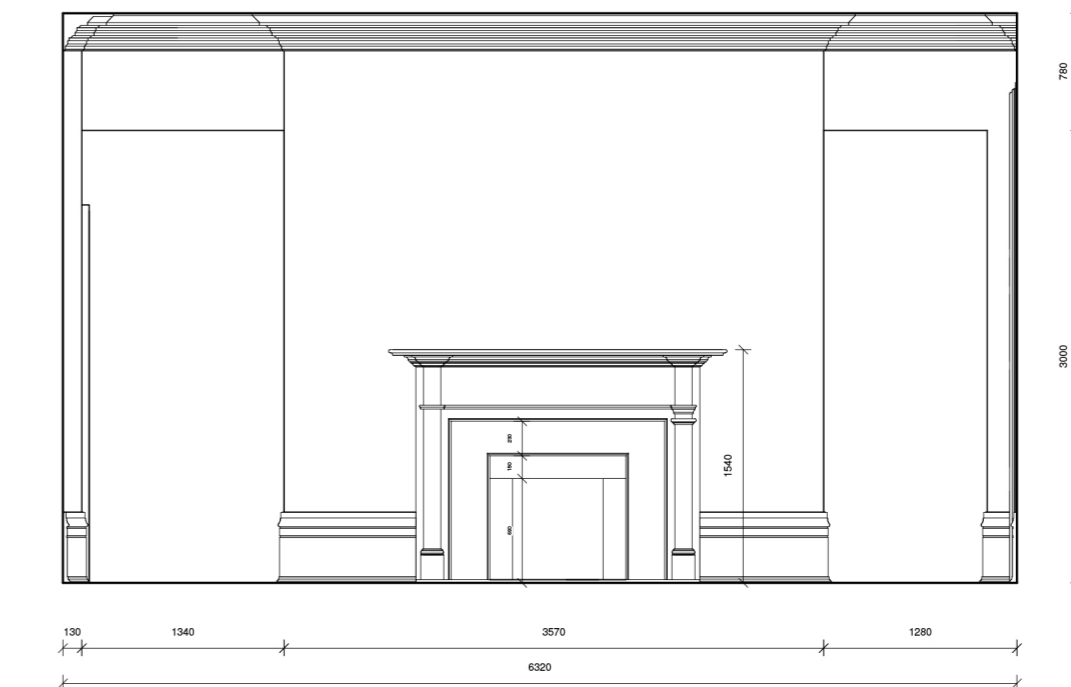


2 Elevation 2 - Proposed
1 : 50

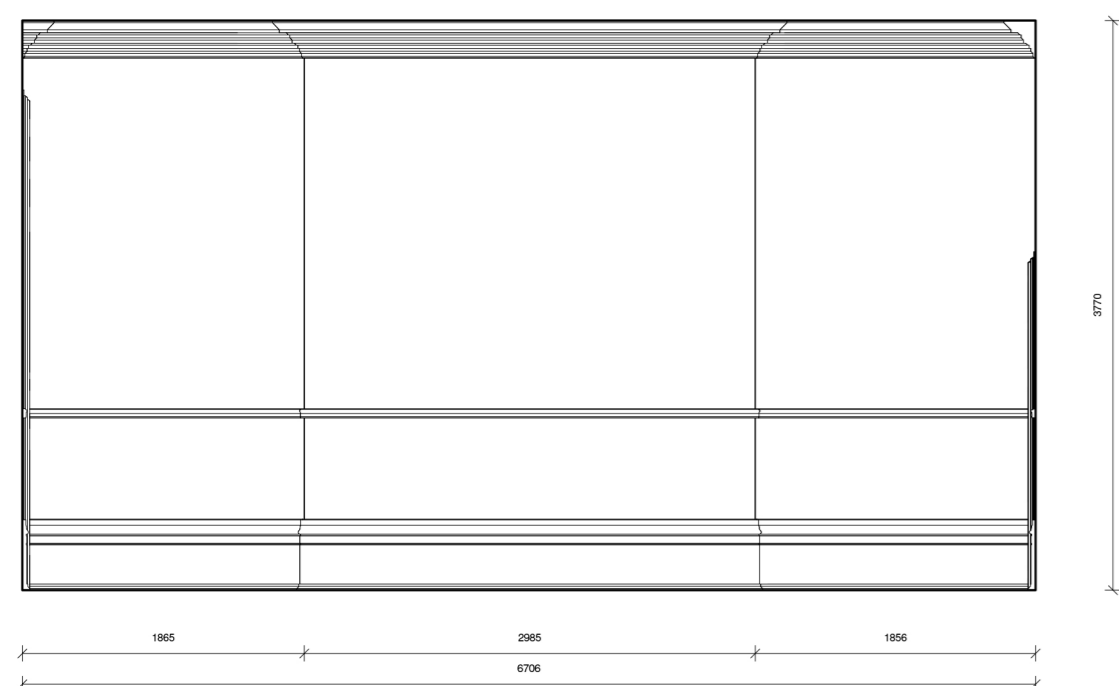


3 Elevation 3 - Existing
1 : 50

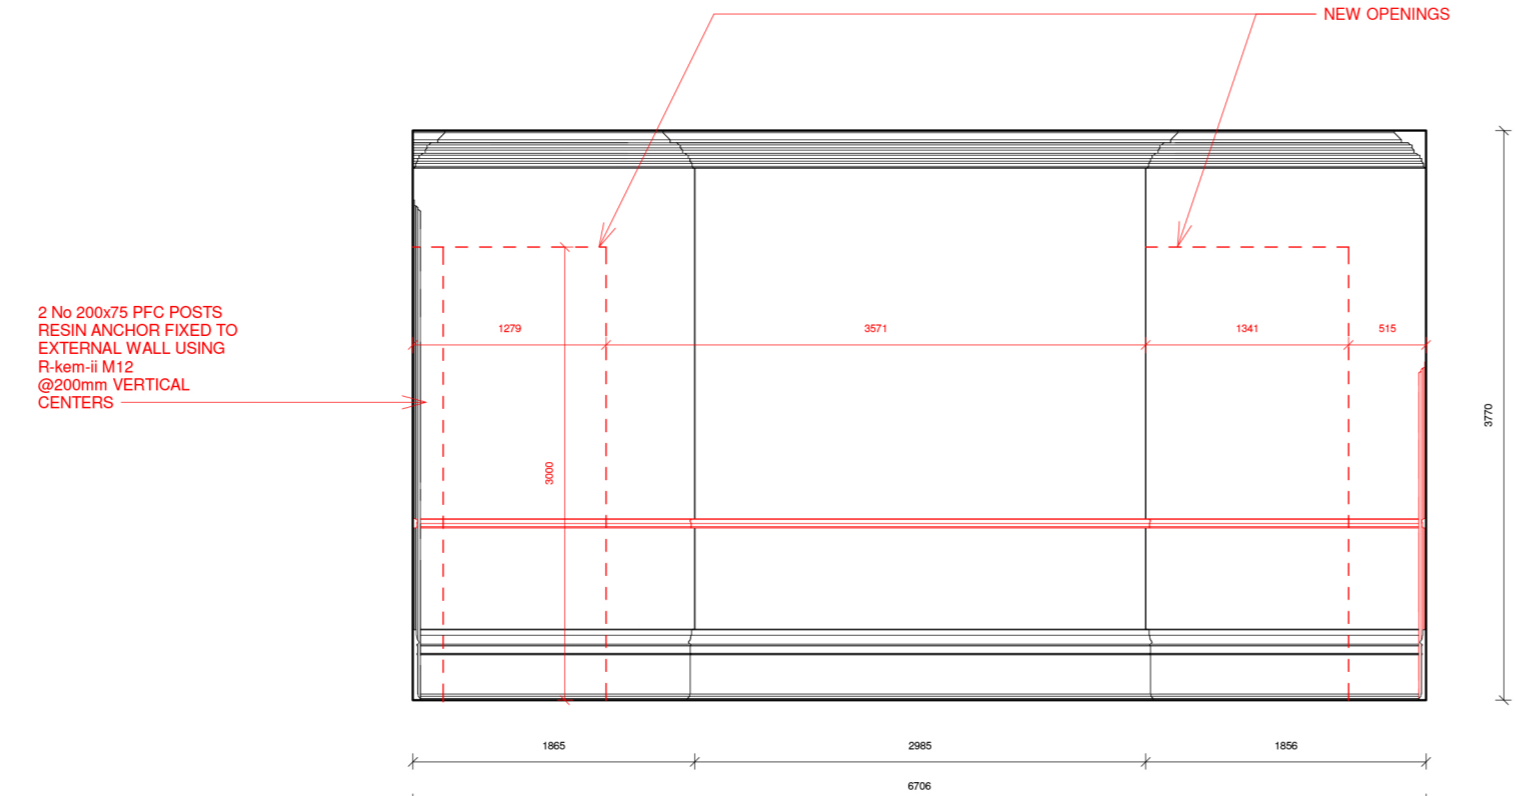


7 Elevation 3 - Demo
1 : 50

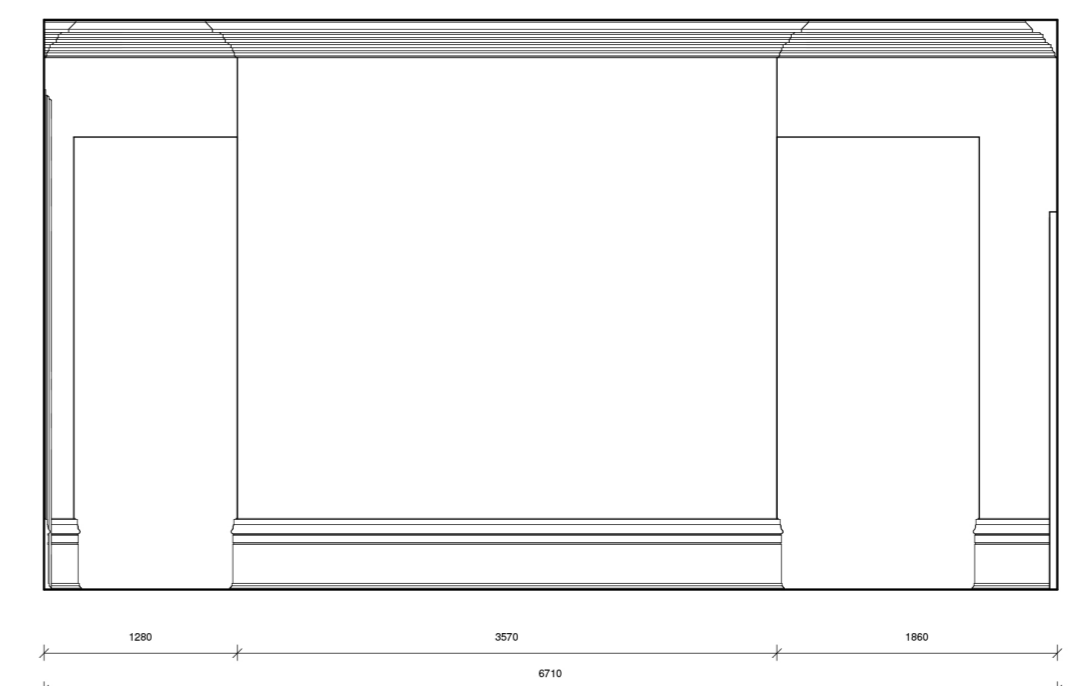


3 Elevation 3 - Proposed
1 : 50

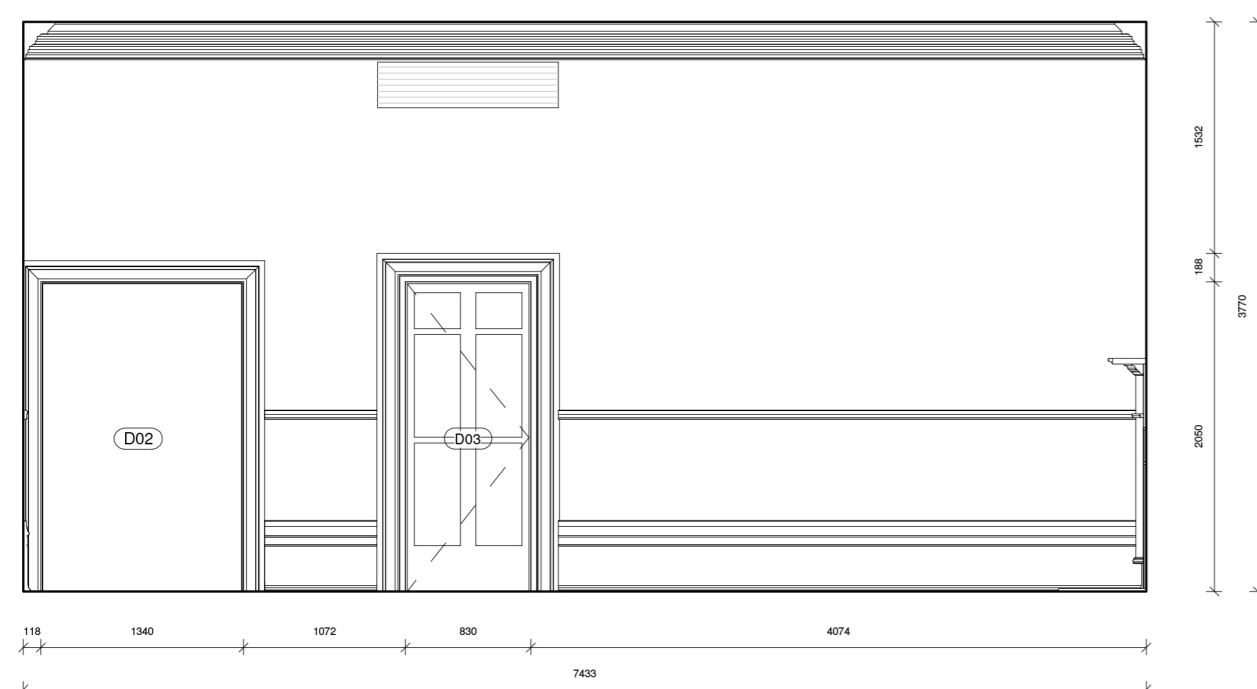

4 Elevation 4 - Existing
1 : 50

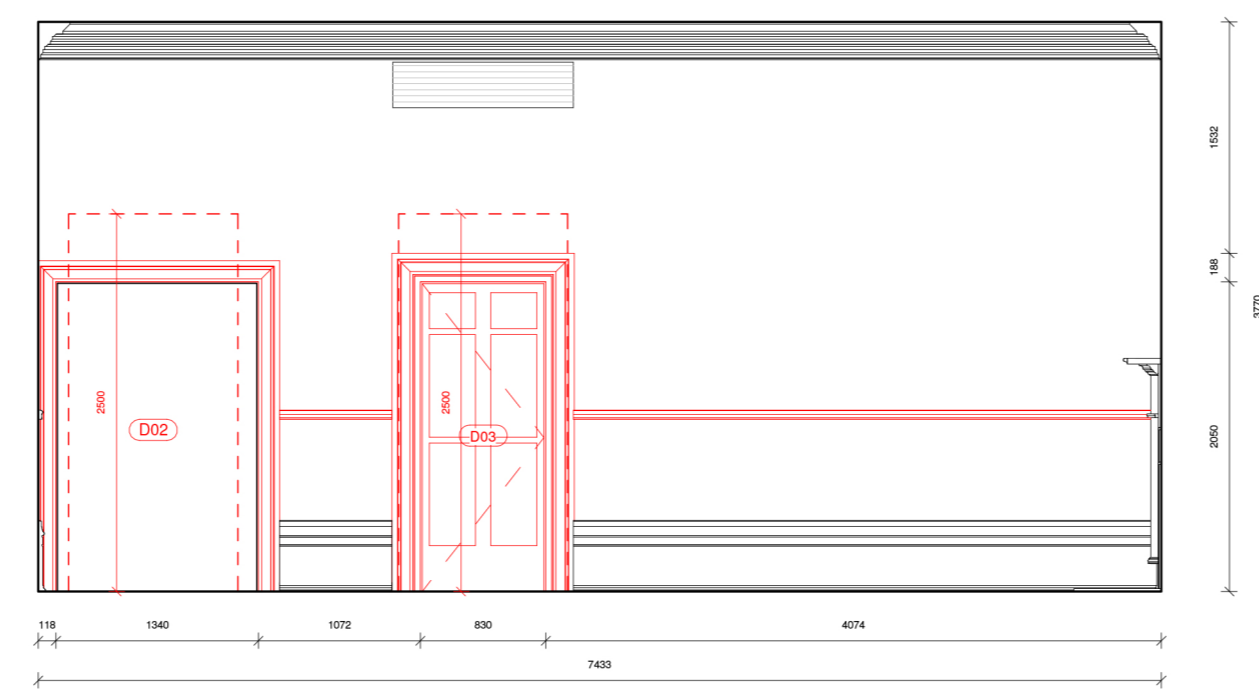

8 Elevation 4 - Demo
1 : 50

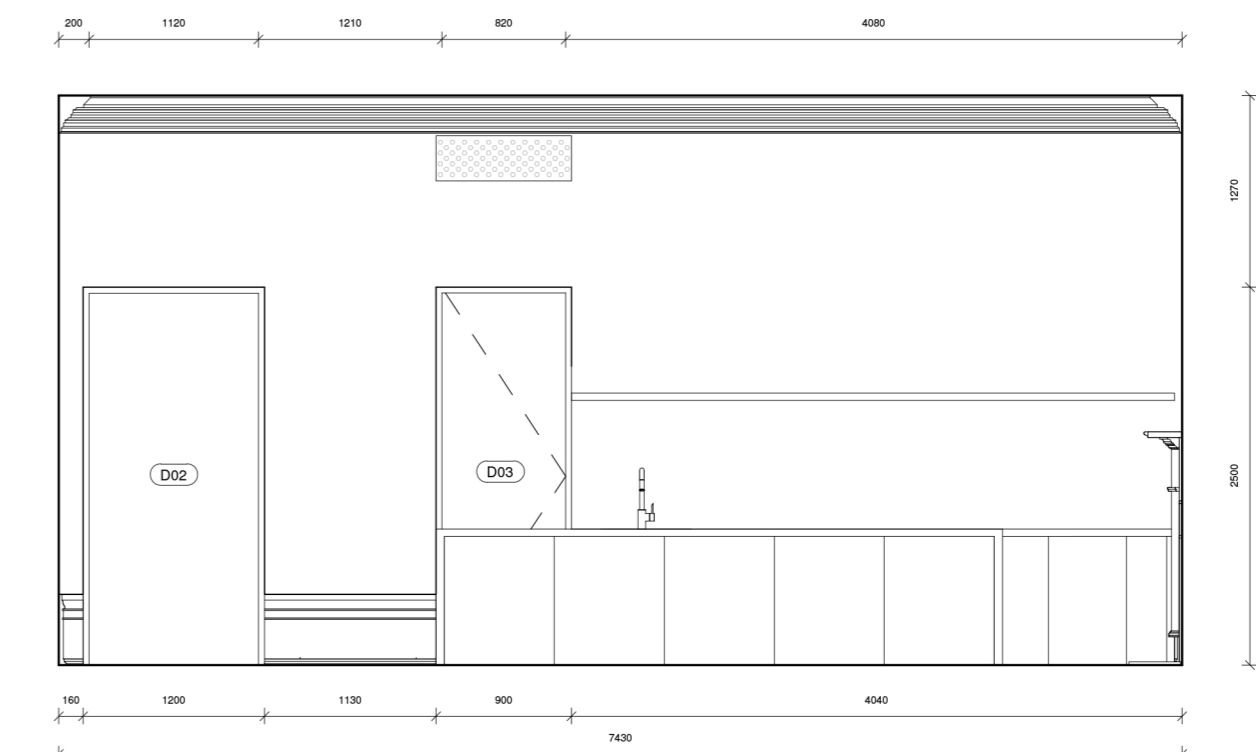

4 Elevation 4 - Proposed
1 : 50

2 No 200x75 PFC POSTS
RESIN ANCHOR FIXED TO
EXTERNAL WALL USING
R10mm M12
@200mm VERTICAL
CENTERS

NEW OPENINGS

2 No 200x75 PFC POSTS
RESIN ANCHOR FIXED TO
EXTERNAL WALL USING
R10mm M12
@200mm VERTICAL
CENTERS

NEW OPENINGS