


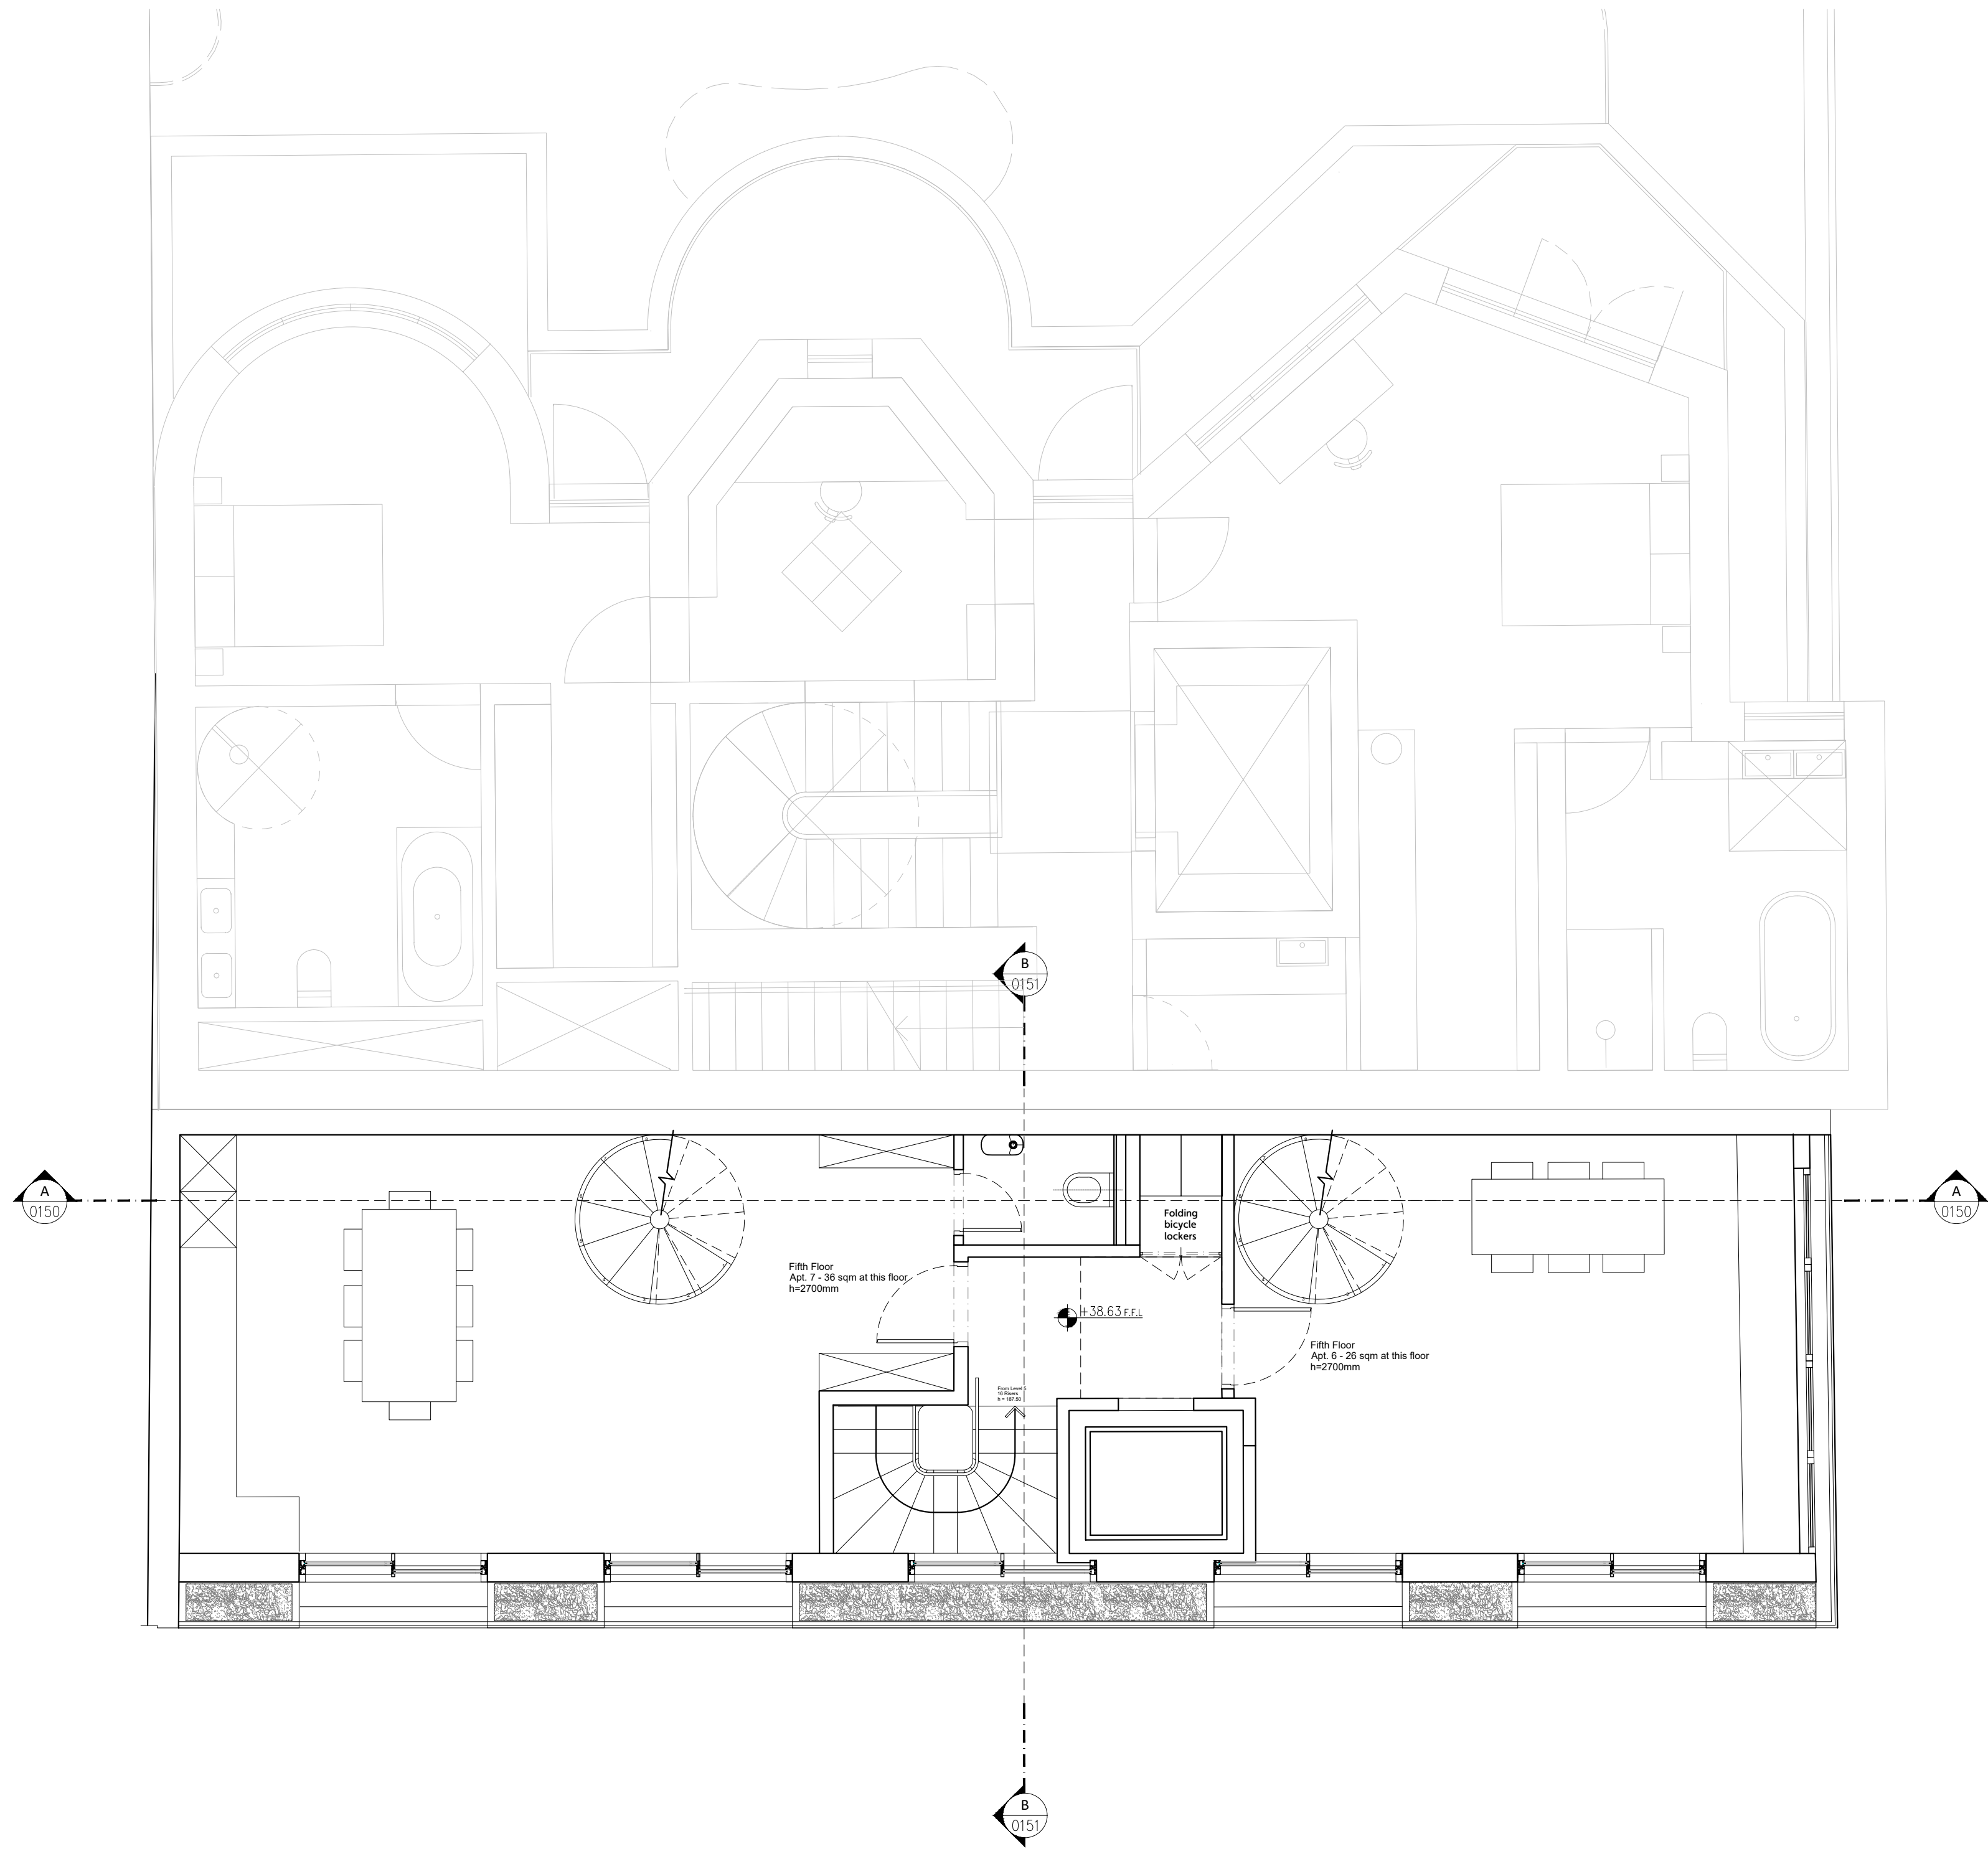


Notes:

1. This drawing contains the following model files:

Key:

 This drawing contains the following model files:

- Denotes 'Changed / Revised' information
- Denotes 'On Hold / In Abeyance' information

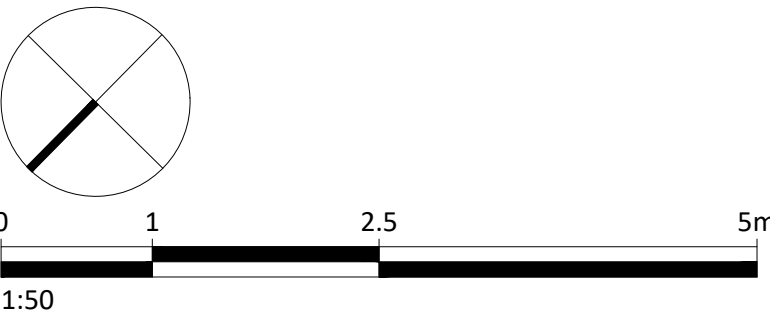

Planning

Rev.	Description.	By	Date
P 1	For Information ----	M.H	23.03.21

Client

Gil Levy

Project

18 Stukeley St.

Title

5th Floor Proposed

Drawing No.	Rev.		
18STU-1106	P1		
Project No.	Scale	1:50 @ A1	1:100 @ A3
123	Drawn	Checked	Date
	M.H	M.H	22.02.2021

Do not scale from this drawing. All dimensions should be checked and confirmed on site before the commencement of work. All discrepancies must be reported. Subcontractors must verify all dimensions on site before making a shop drawing or commencing manufacturing. This drawing is subject to copyright. ©

elca
28 Navarino Road,
London, E8 1AD
T +44 (0)784 816 8101
E studio@elca.works