
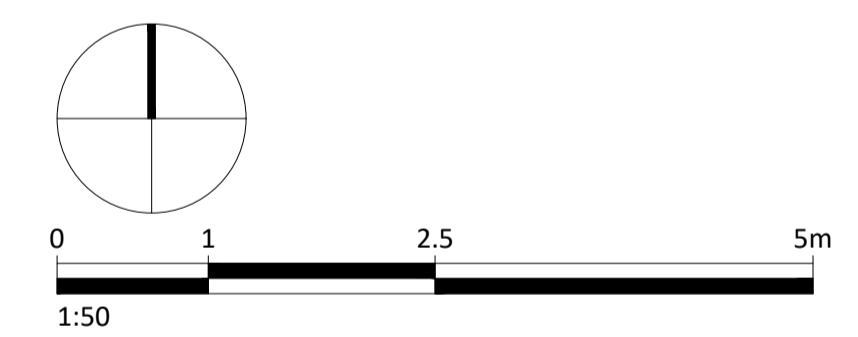


— Denotes 'Changed / Revised' information  
 — Denotes 'On Hold / In Abeyance' information

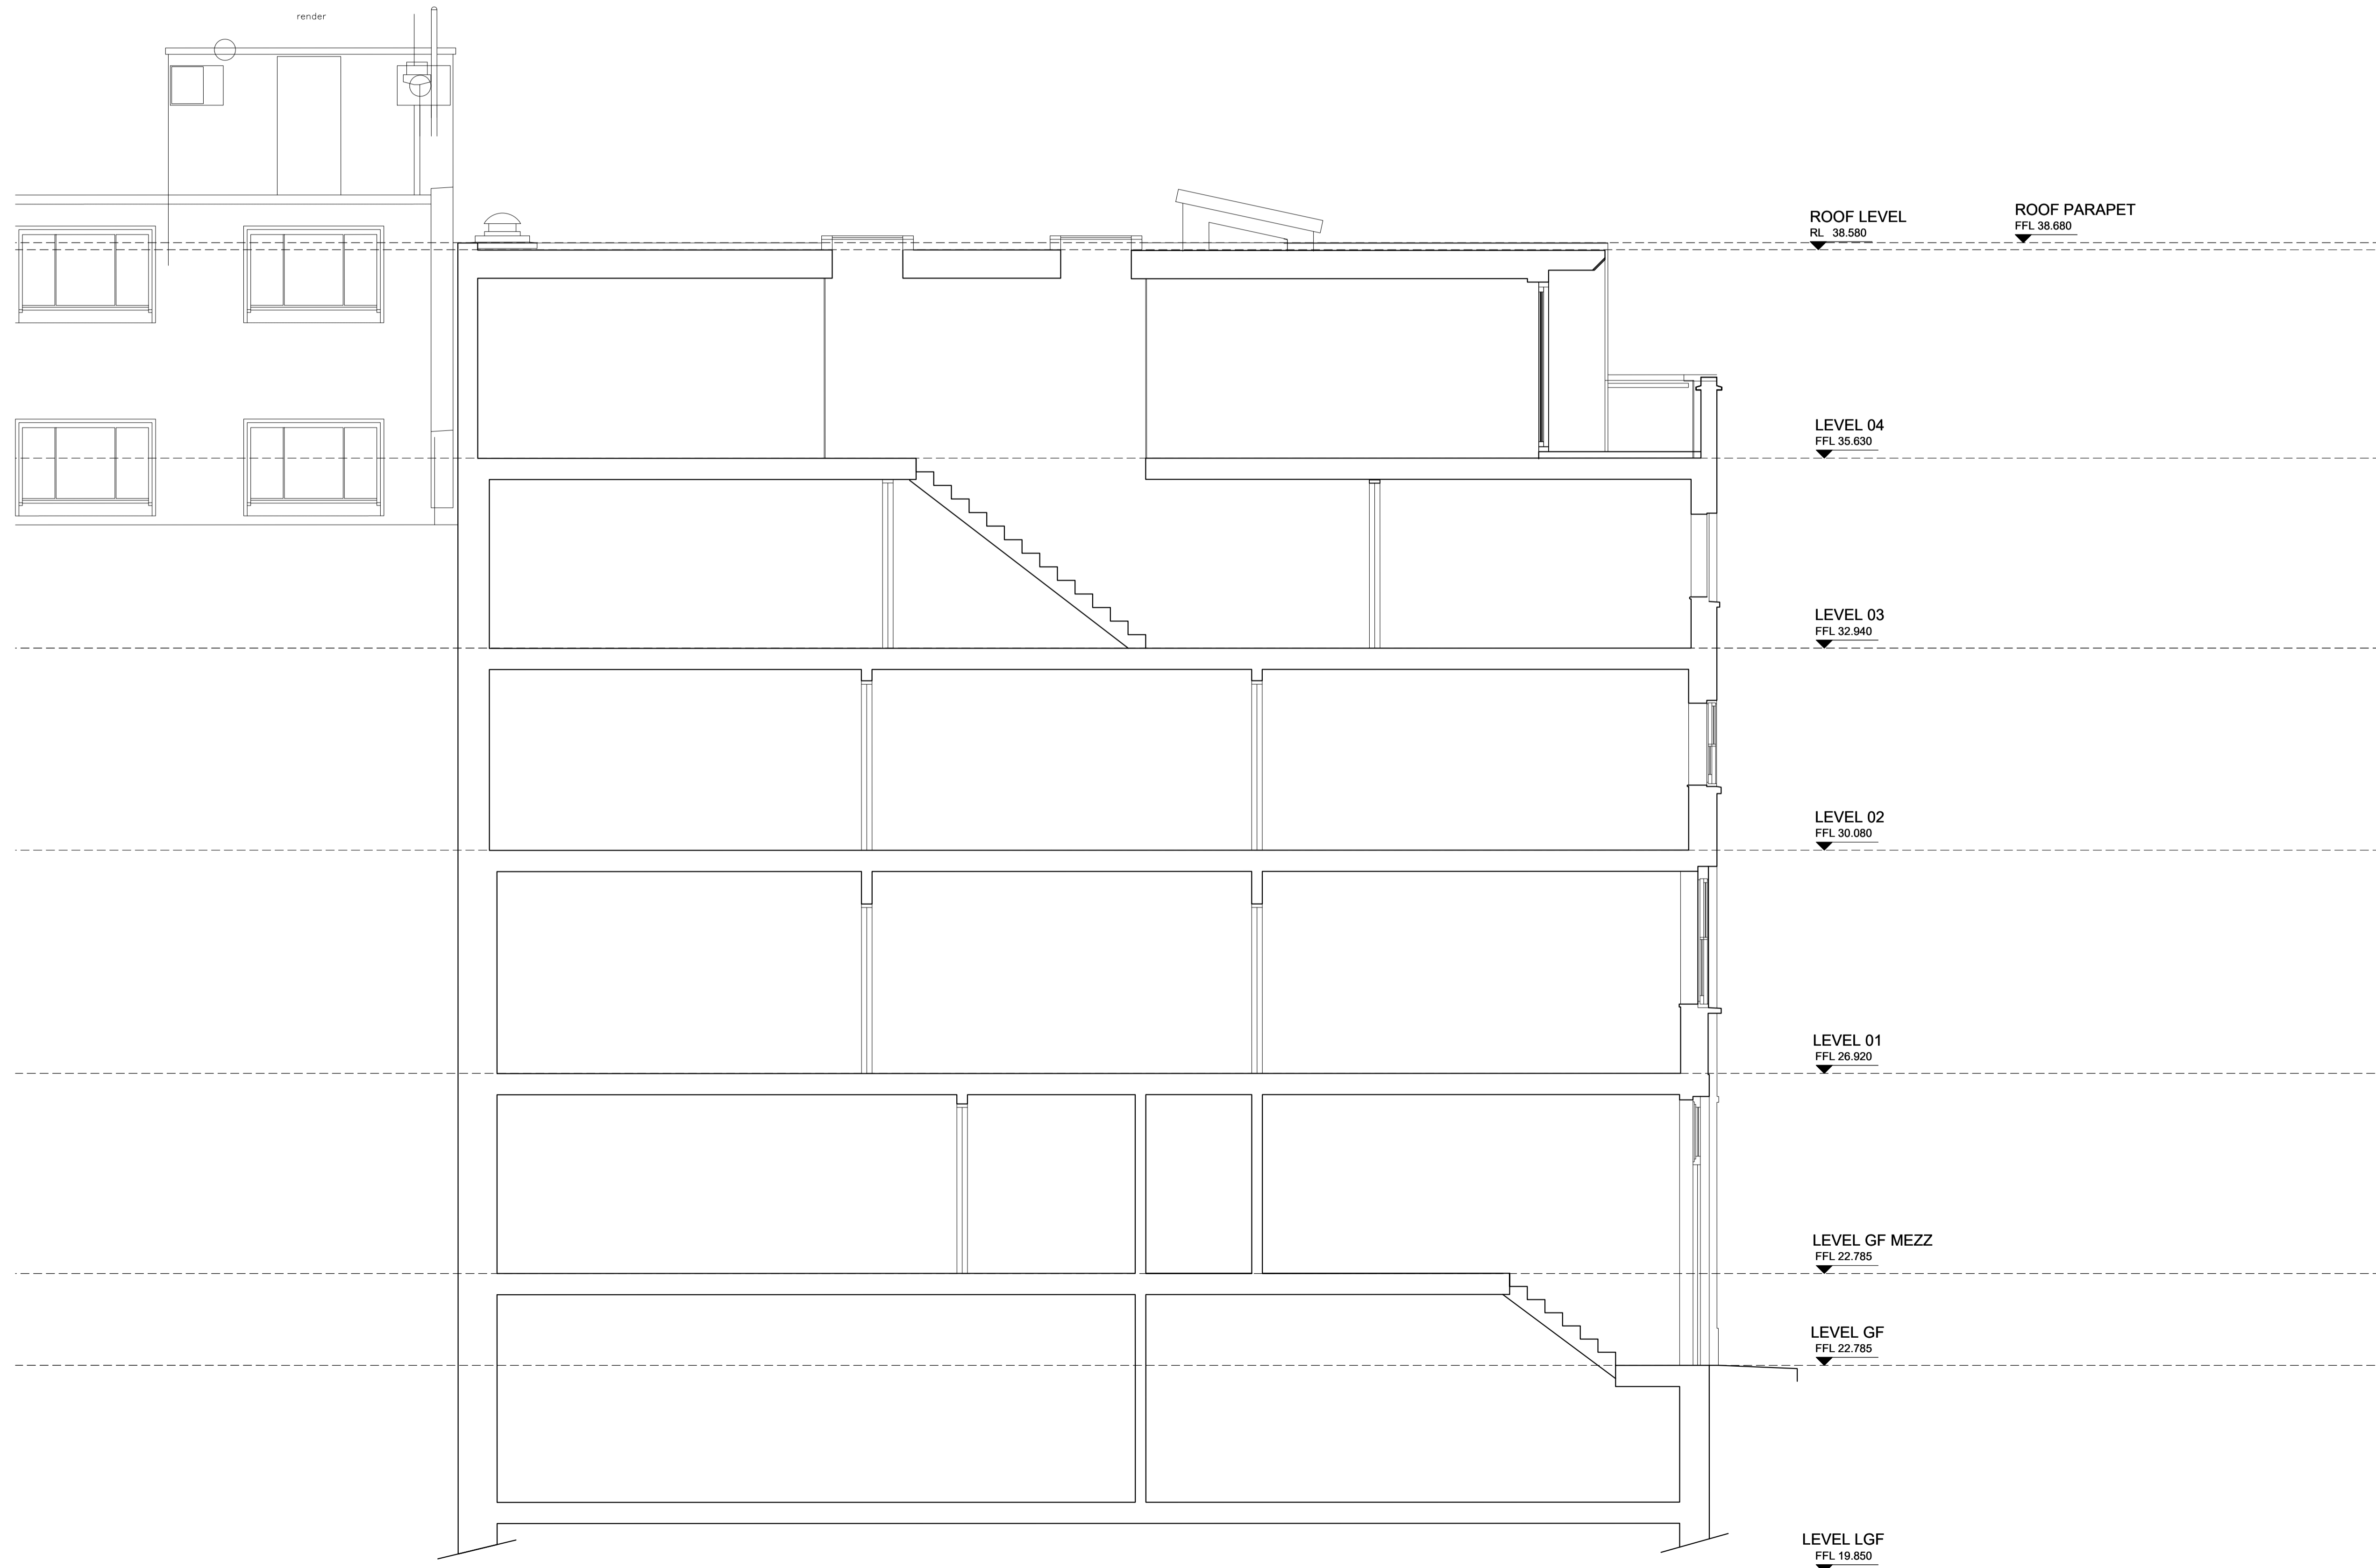

**Planning**

Rev.	Description.	By	Date
P----	For Information ----	M.H	15.03.21

Client  
**Gil Levy**

Project  
**18 Stukeley St.**

Title  
**Section A-A Existing**

Drawing No.	Rev.
<b>18STU-0150</b>	<b>P----</b>

Project No.	Scale	1:50 @ A1	1:100 @ A3
<b>123</b>	M.H	M.H	M.H

Do not scale from this drawing. All dimensions should be checked and confirmed on site before the commencement of work. All discrepancies must be reported. Subcontractors must verify all dimensions on site before making a shop drawing or commencing manufacturing. This drawing is subject to copyright. ©