

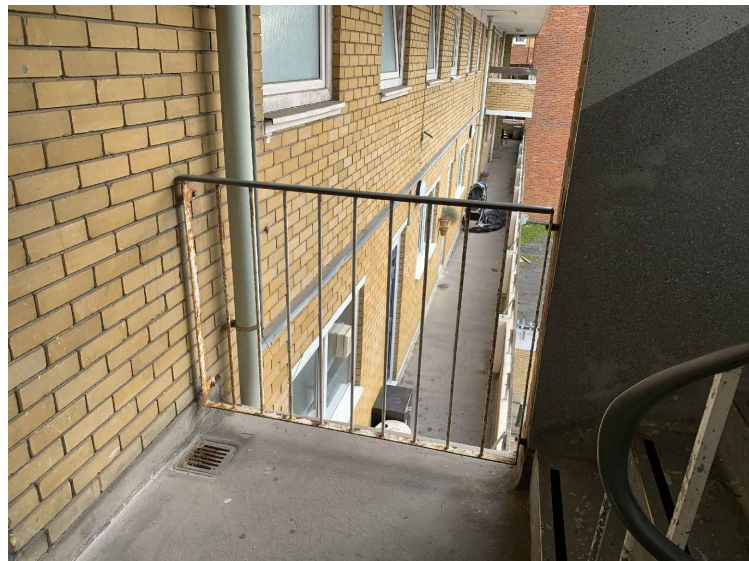
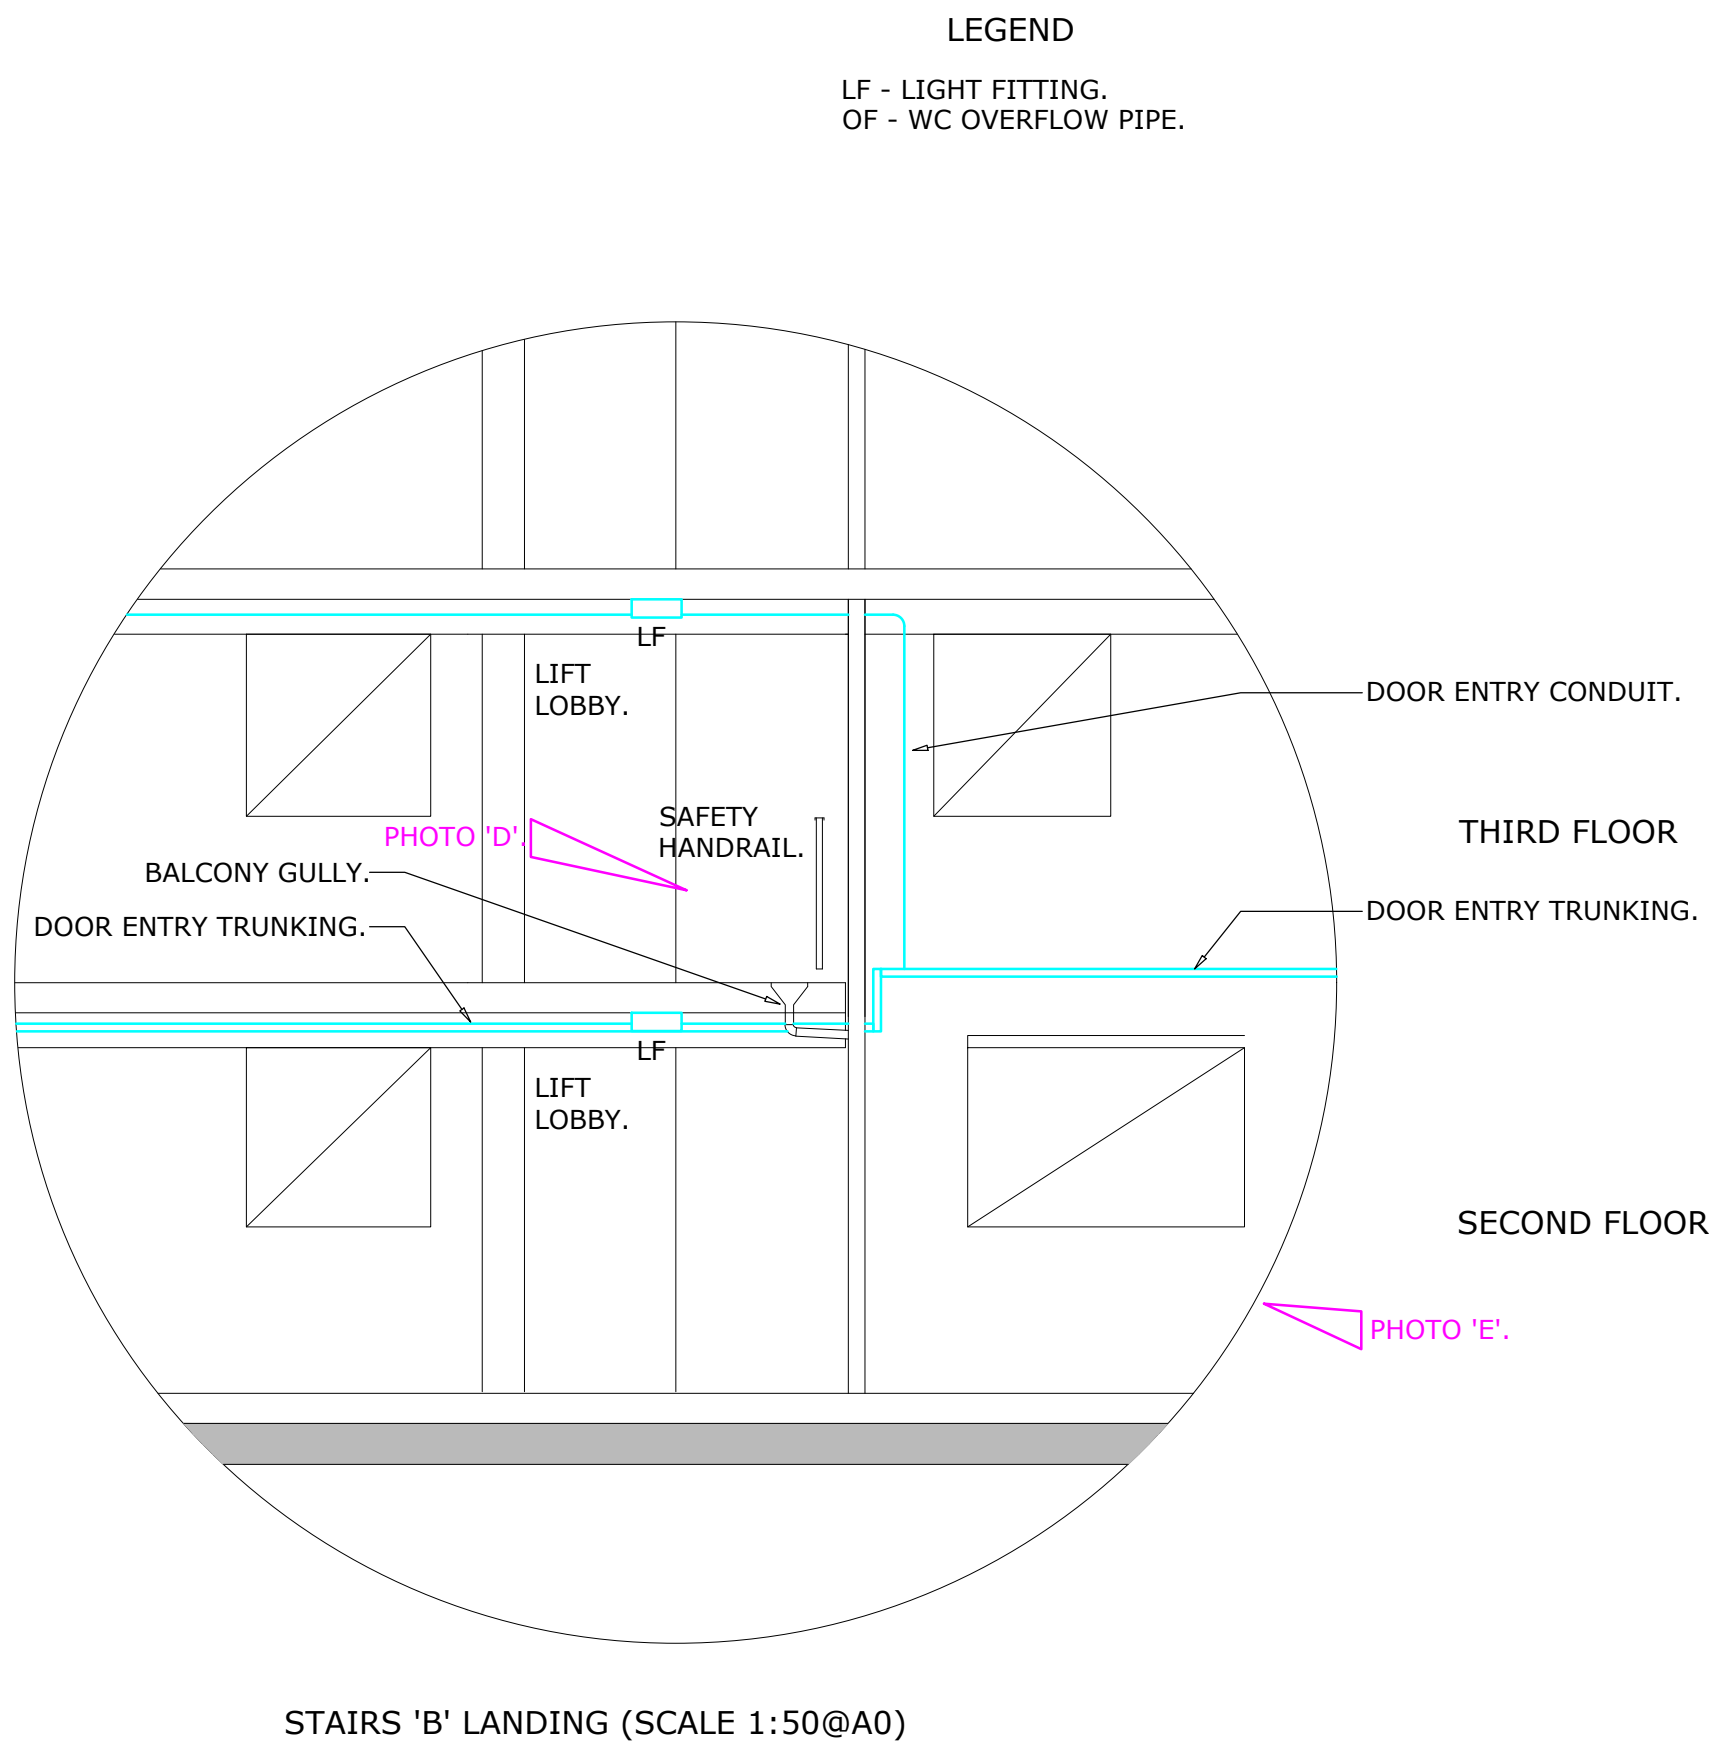
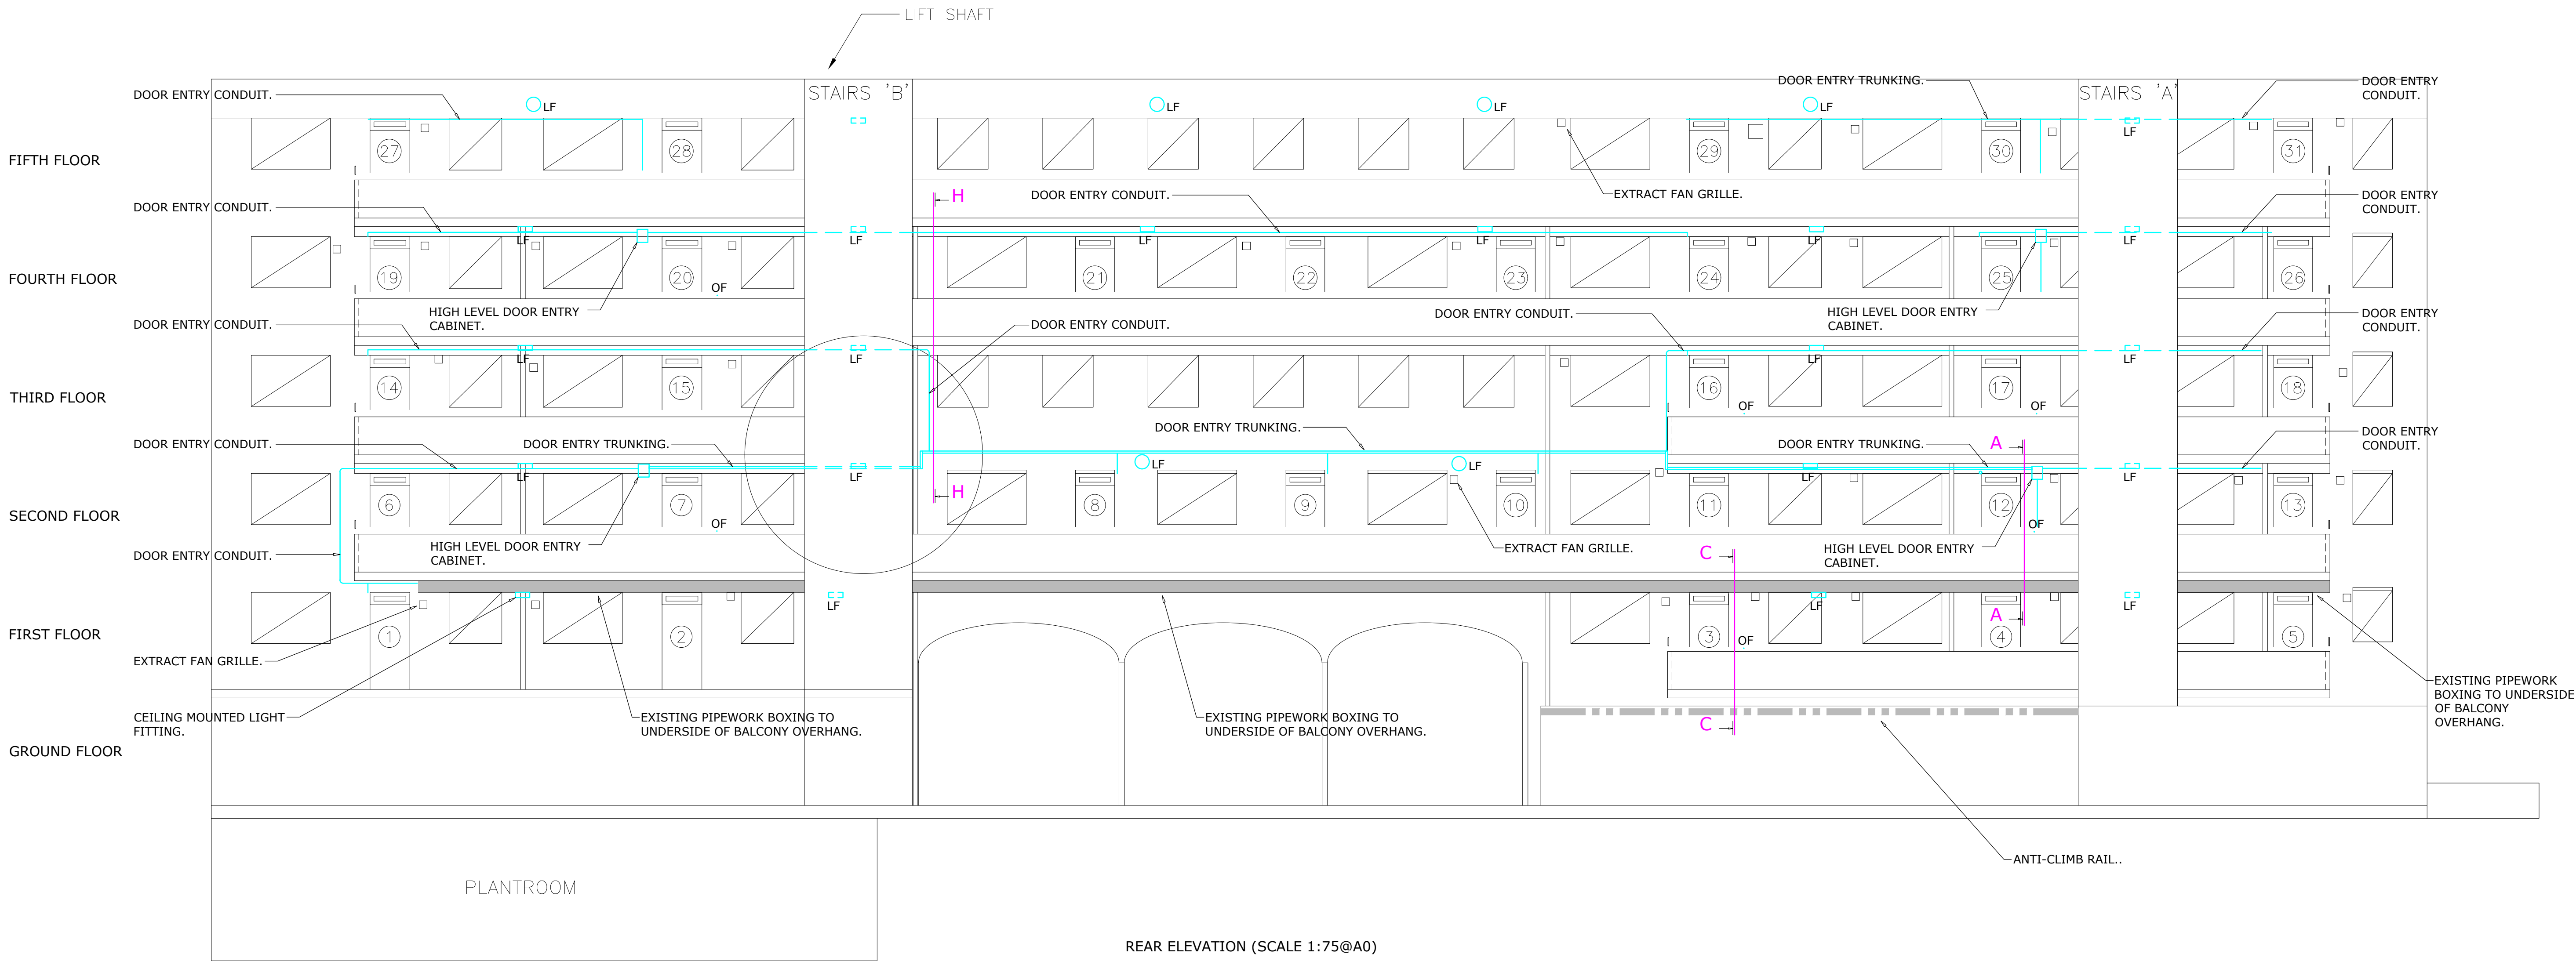


PHOTO 'D' SHOWING THIRD FLOOR SAFETY HANDRAIL.




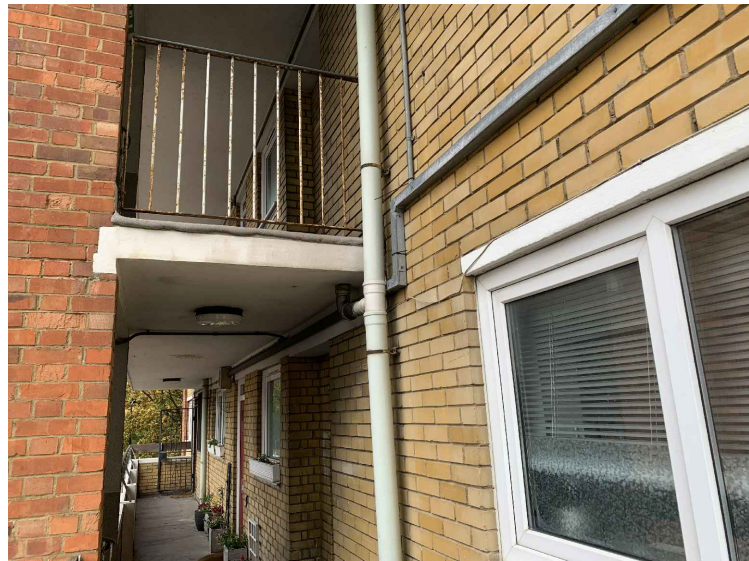


PHOTO 'E' SHOWING THIRD FLOOR SAFETY HANDRAIL.

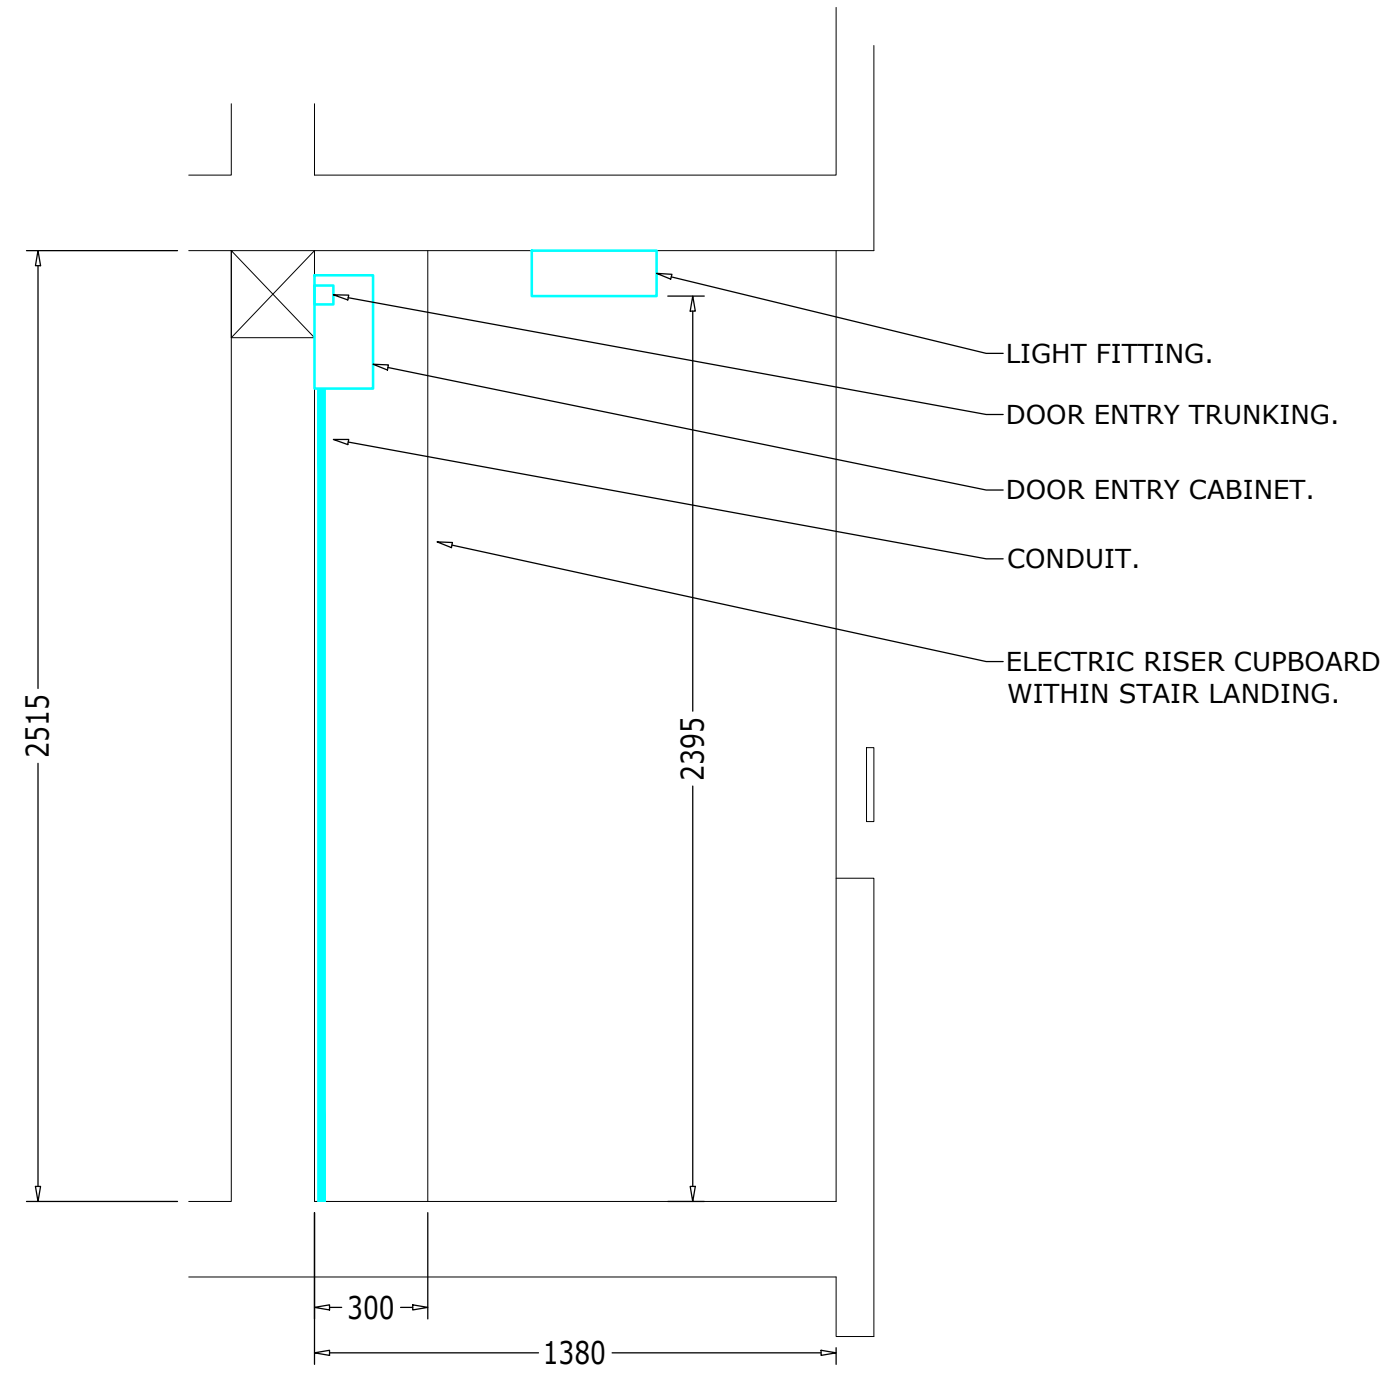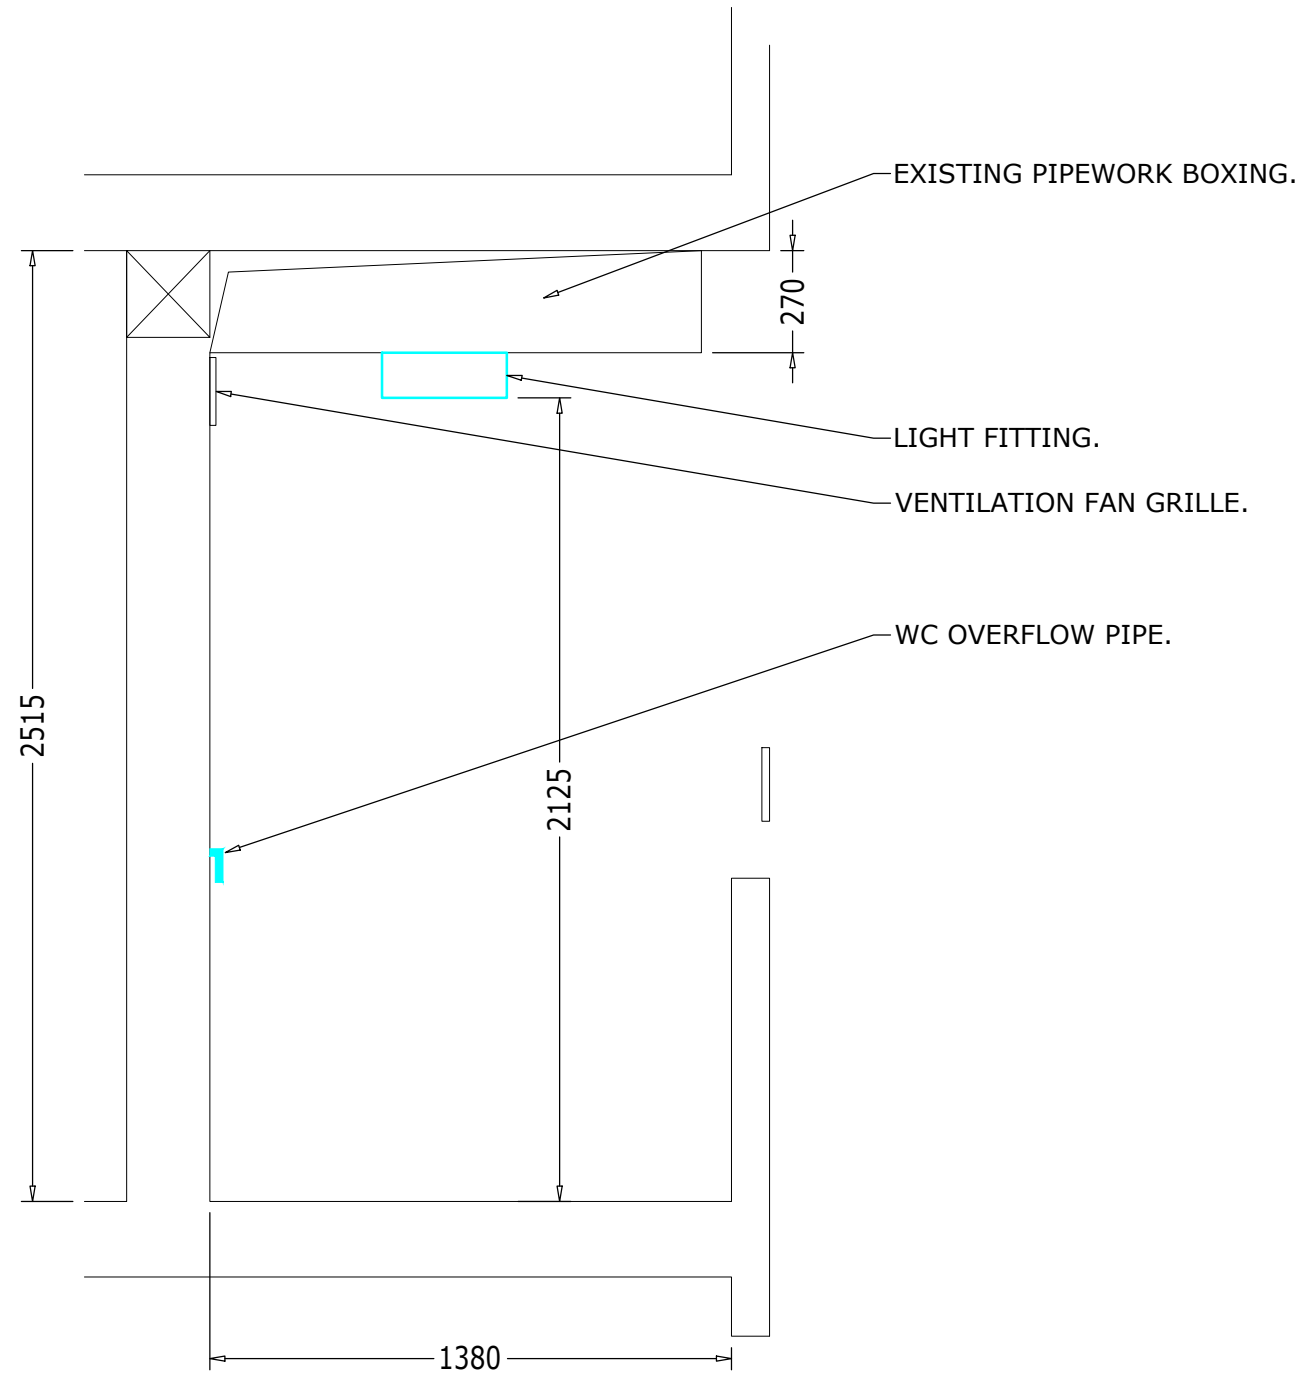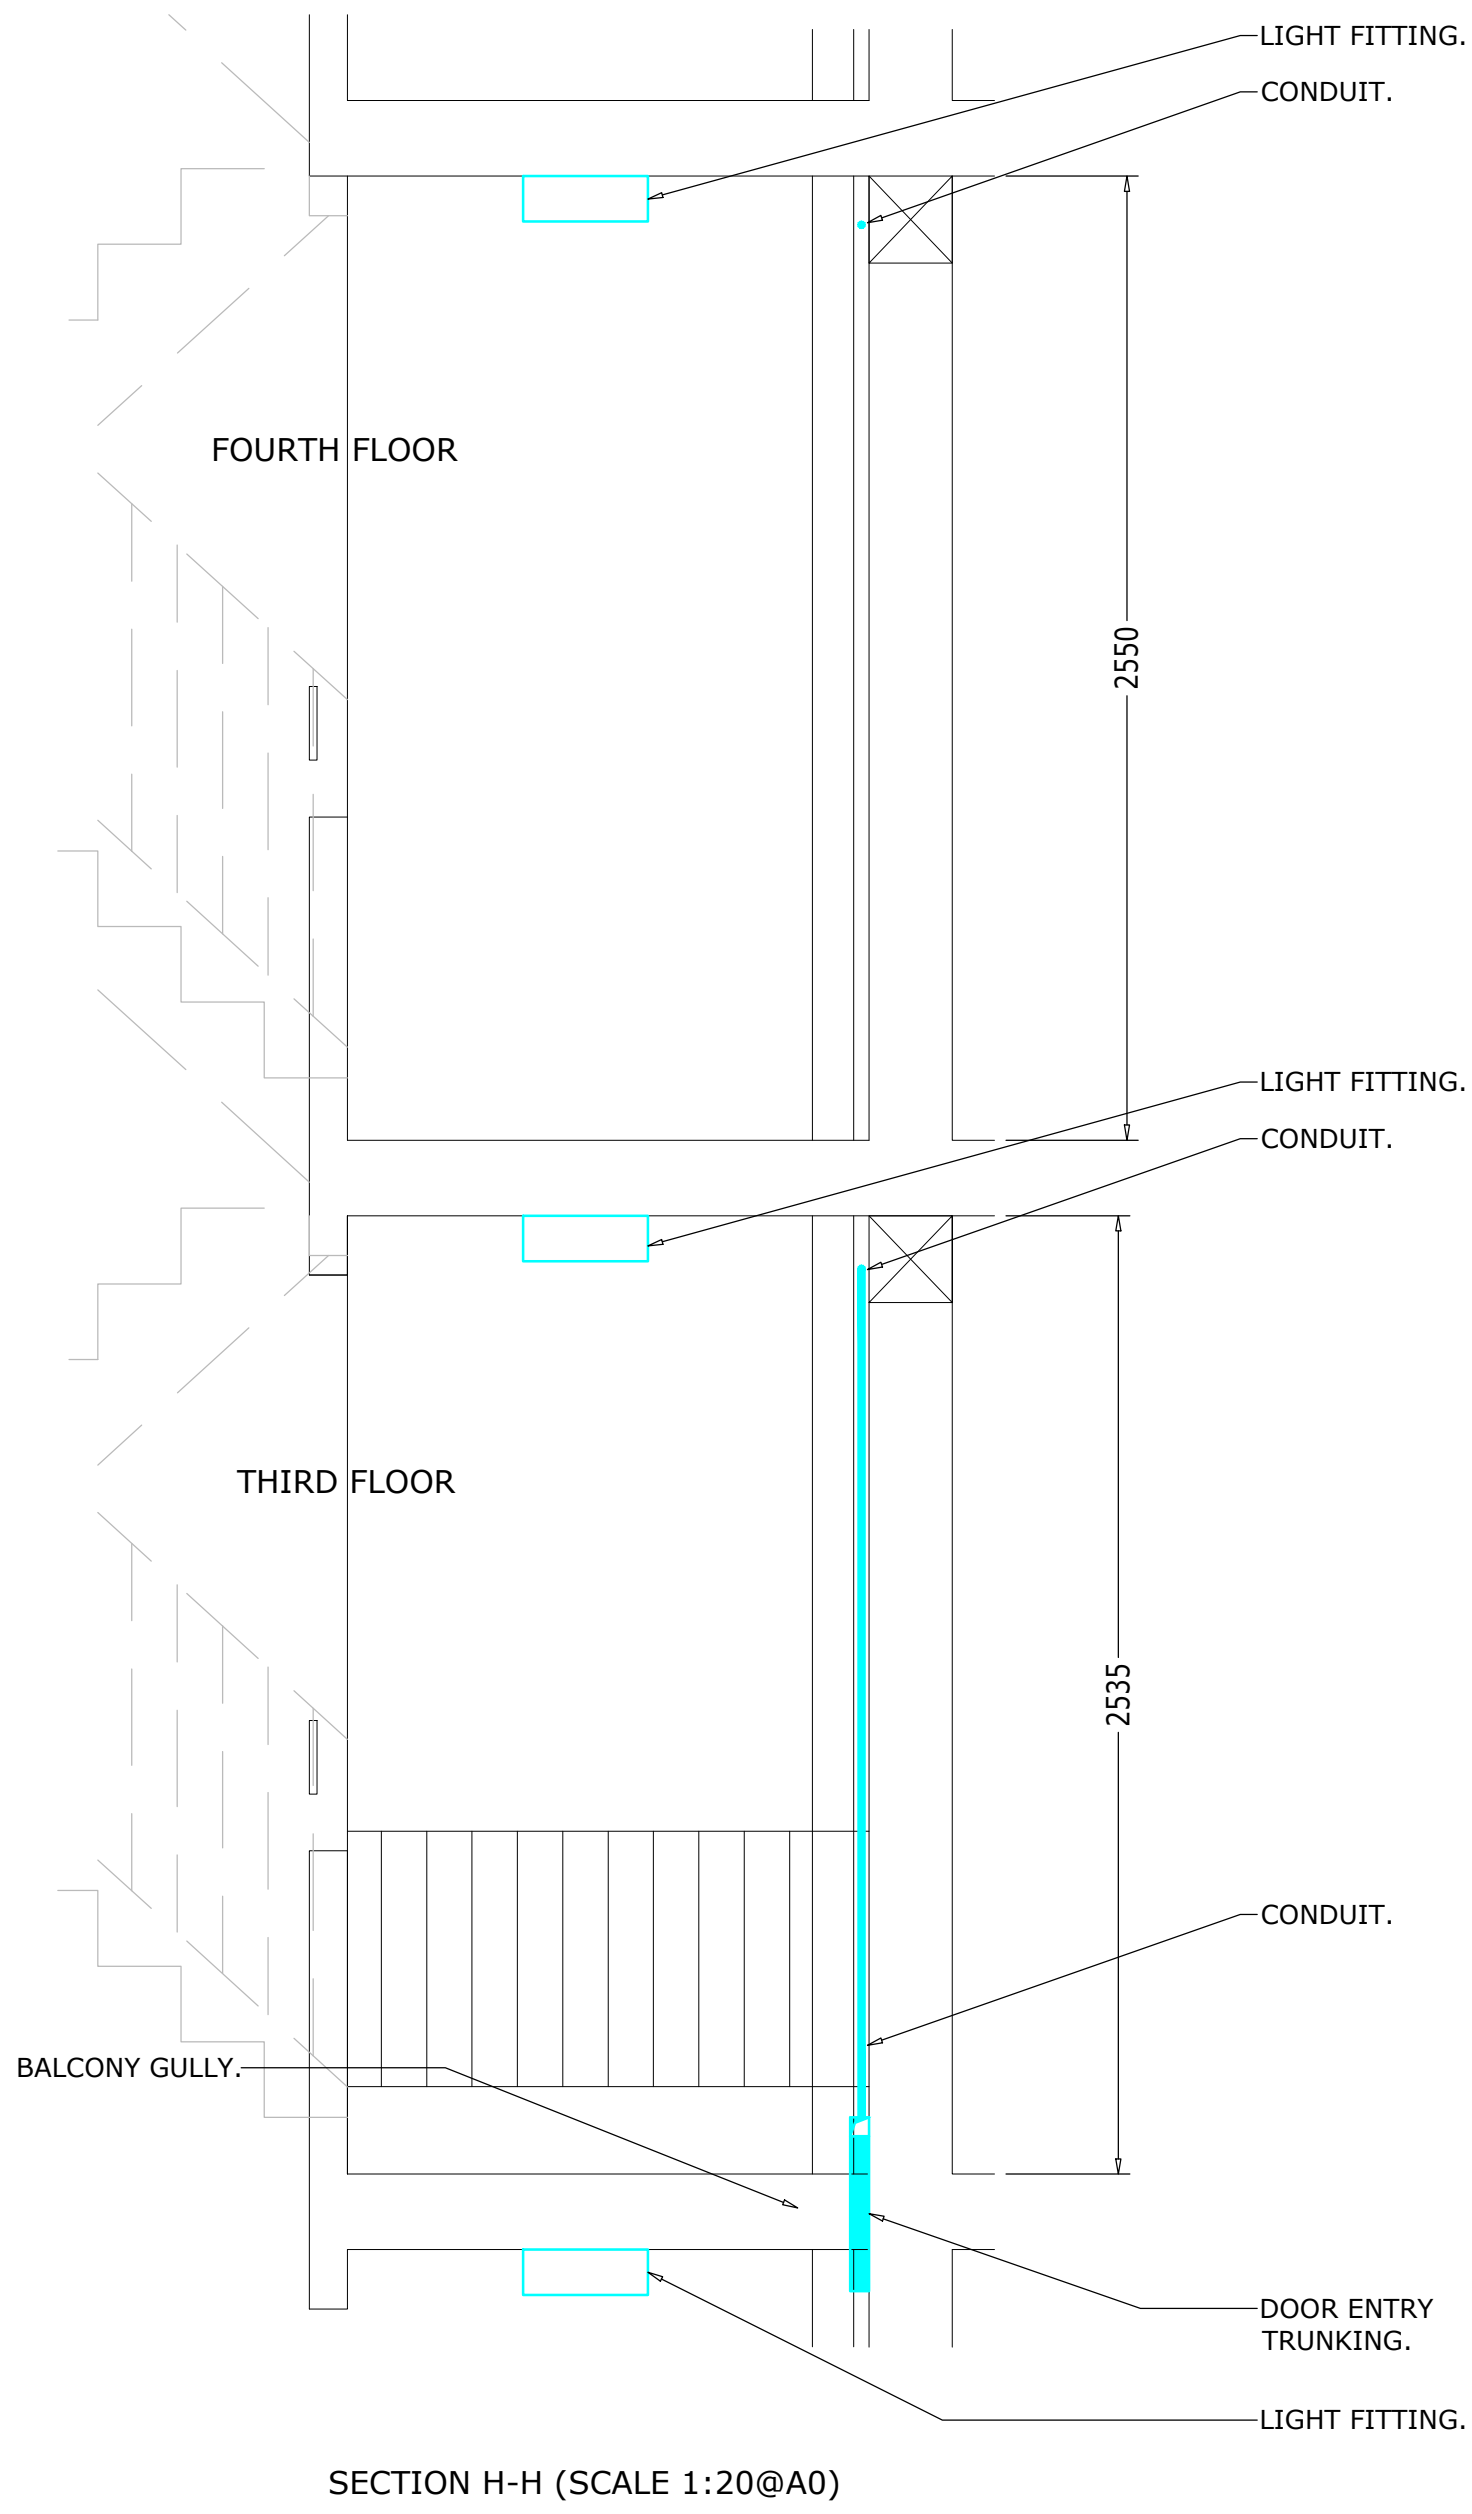

SCALE BAR 1:75

0 1 2 3 4 5 10 15

SCALE BAR 1:20

1 2 3 4m

Copyright for this drawing remains the property of Invicta Building Services Ltd and copies can only be made with prior permission.

Notes:
THIS DRAWING IS TO BE READ IN CONJUNCTION WITH PLANNING APPLICATION EXISTING PLAN LAYOUT DRAWING I1237/M/DET/HEA/26.
NEW LAYOUT AND DETAILS DRAWING I1237/M/DET/HEA/28 & 29.
FURTHER REFERENCE IS TO BE MADE TO PRE-PLANNING DRAWING I1237/M/DET/HEA/1 AND ASSOCIATED DETAIL DRAWINGS VIEWS 'A' TO 'Y' INCLUSIVE.

LEGEND
LF - LIGHT FITTING.
OF - WC OVERFLOW PIPE.

ISSUED FOR APPROVAL

Status A ☐
(Approved - for further comments)

Status B ☐
(Approved incorporating comments)

Status C ☐
(Rejected)

Signed
Date

C	15.03.21	First planning application issue.	RDA
Rev	Date	Description	Drawn

Status: PLANNING APPLICATION

INVICTA
Building Services Ltd

Weald Court, 101-103 Tonbridge Road,
Hildenborough,
Kent TN11 9HL
Telephone: 01732 833552
Facsimile: 01732 834768

CLIENT
LONDON BOROUGH OF
CAMDEN

PROJECT
ST SILAS ESTATE HEATING
SYSTEM INSTALLATION
CONTRACT. LONDON NW5

TITLE
HEADCORN BLOCK
PLANNING APPLICATION
EXISTING ELEVATION &
DETAILS DRAWING

Drawn: RDA	Date: 16.02.21	Scale: 1:75@A0
Drawing No. i1237/M/DET/HEA/27	Rev. C	