




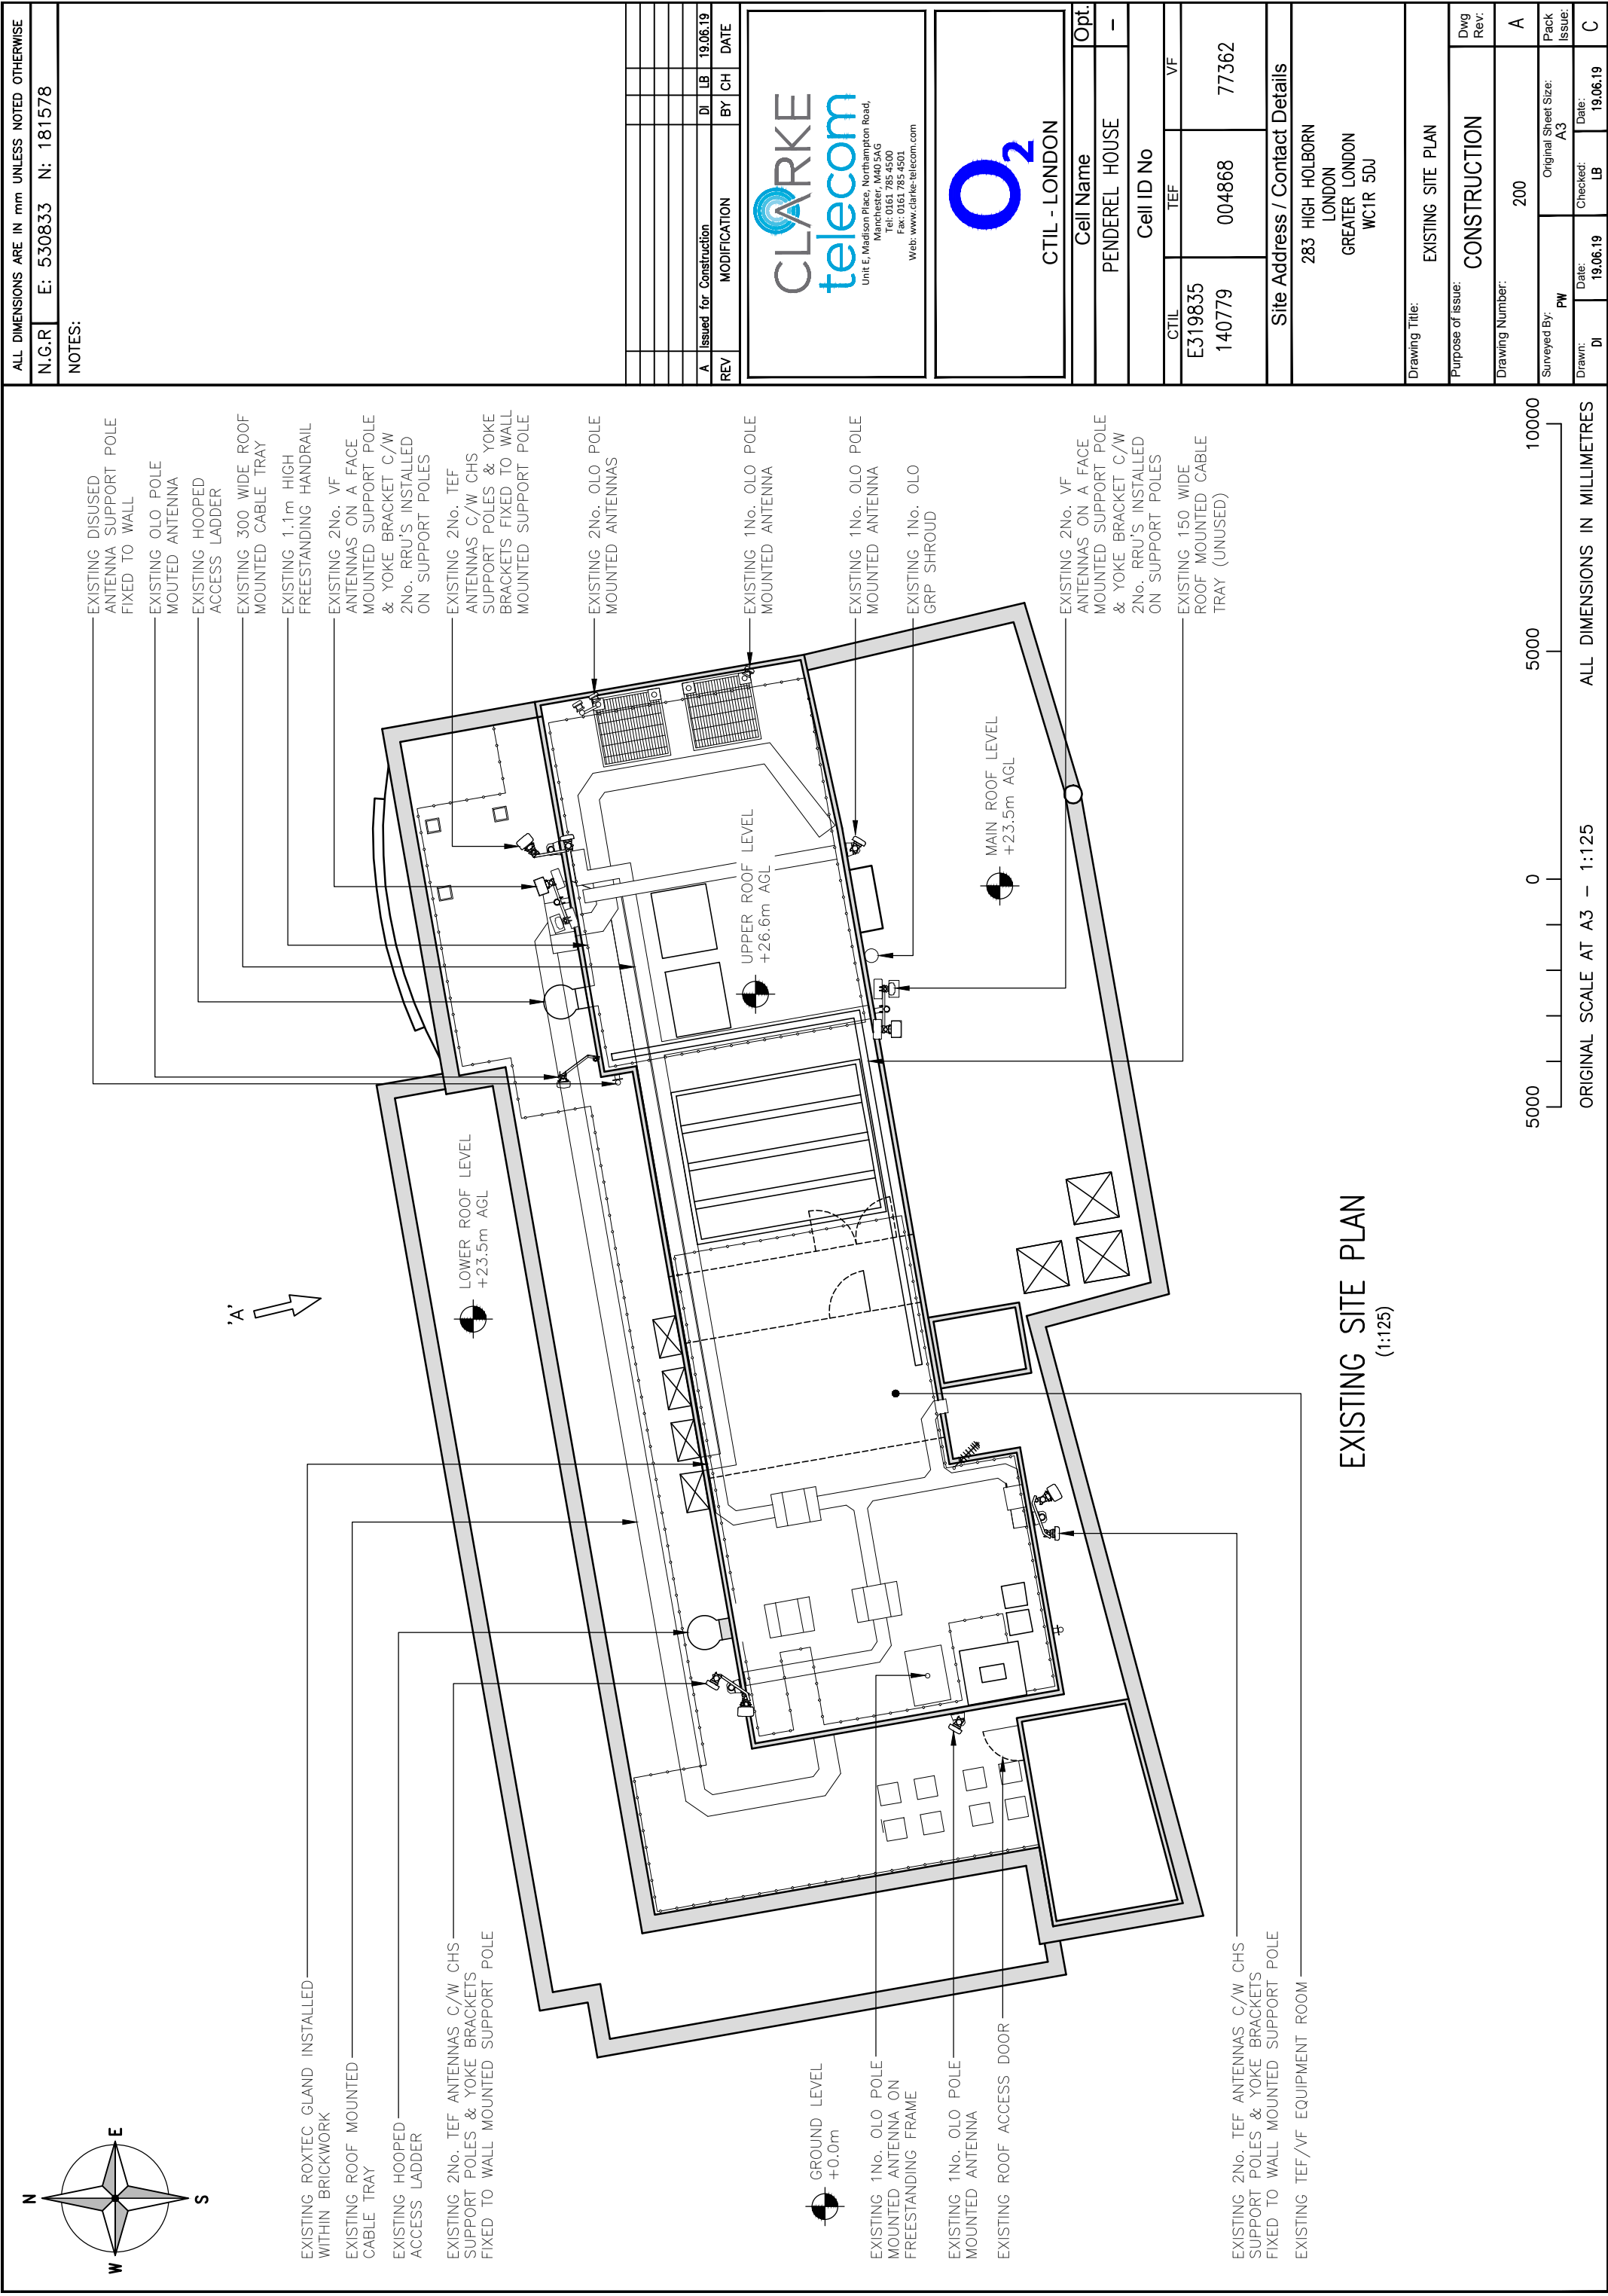

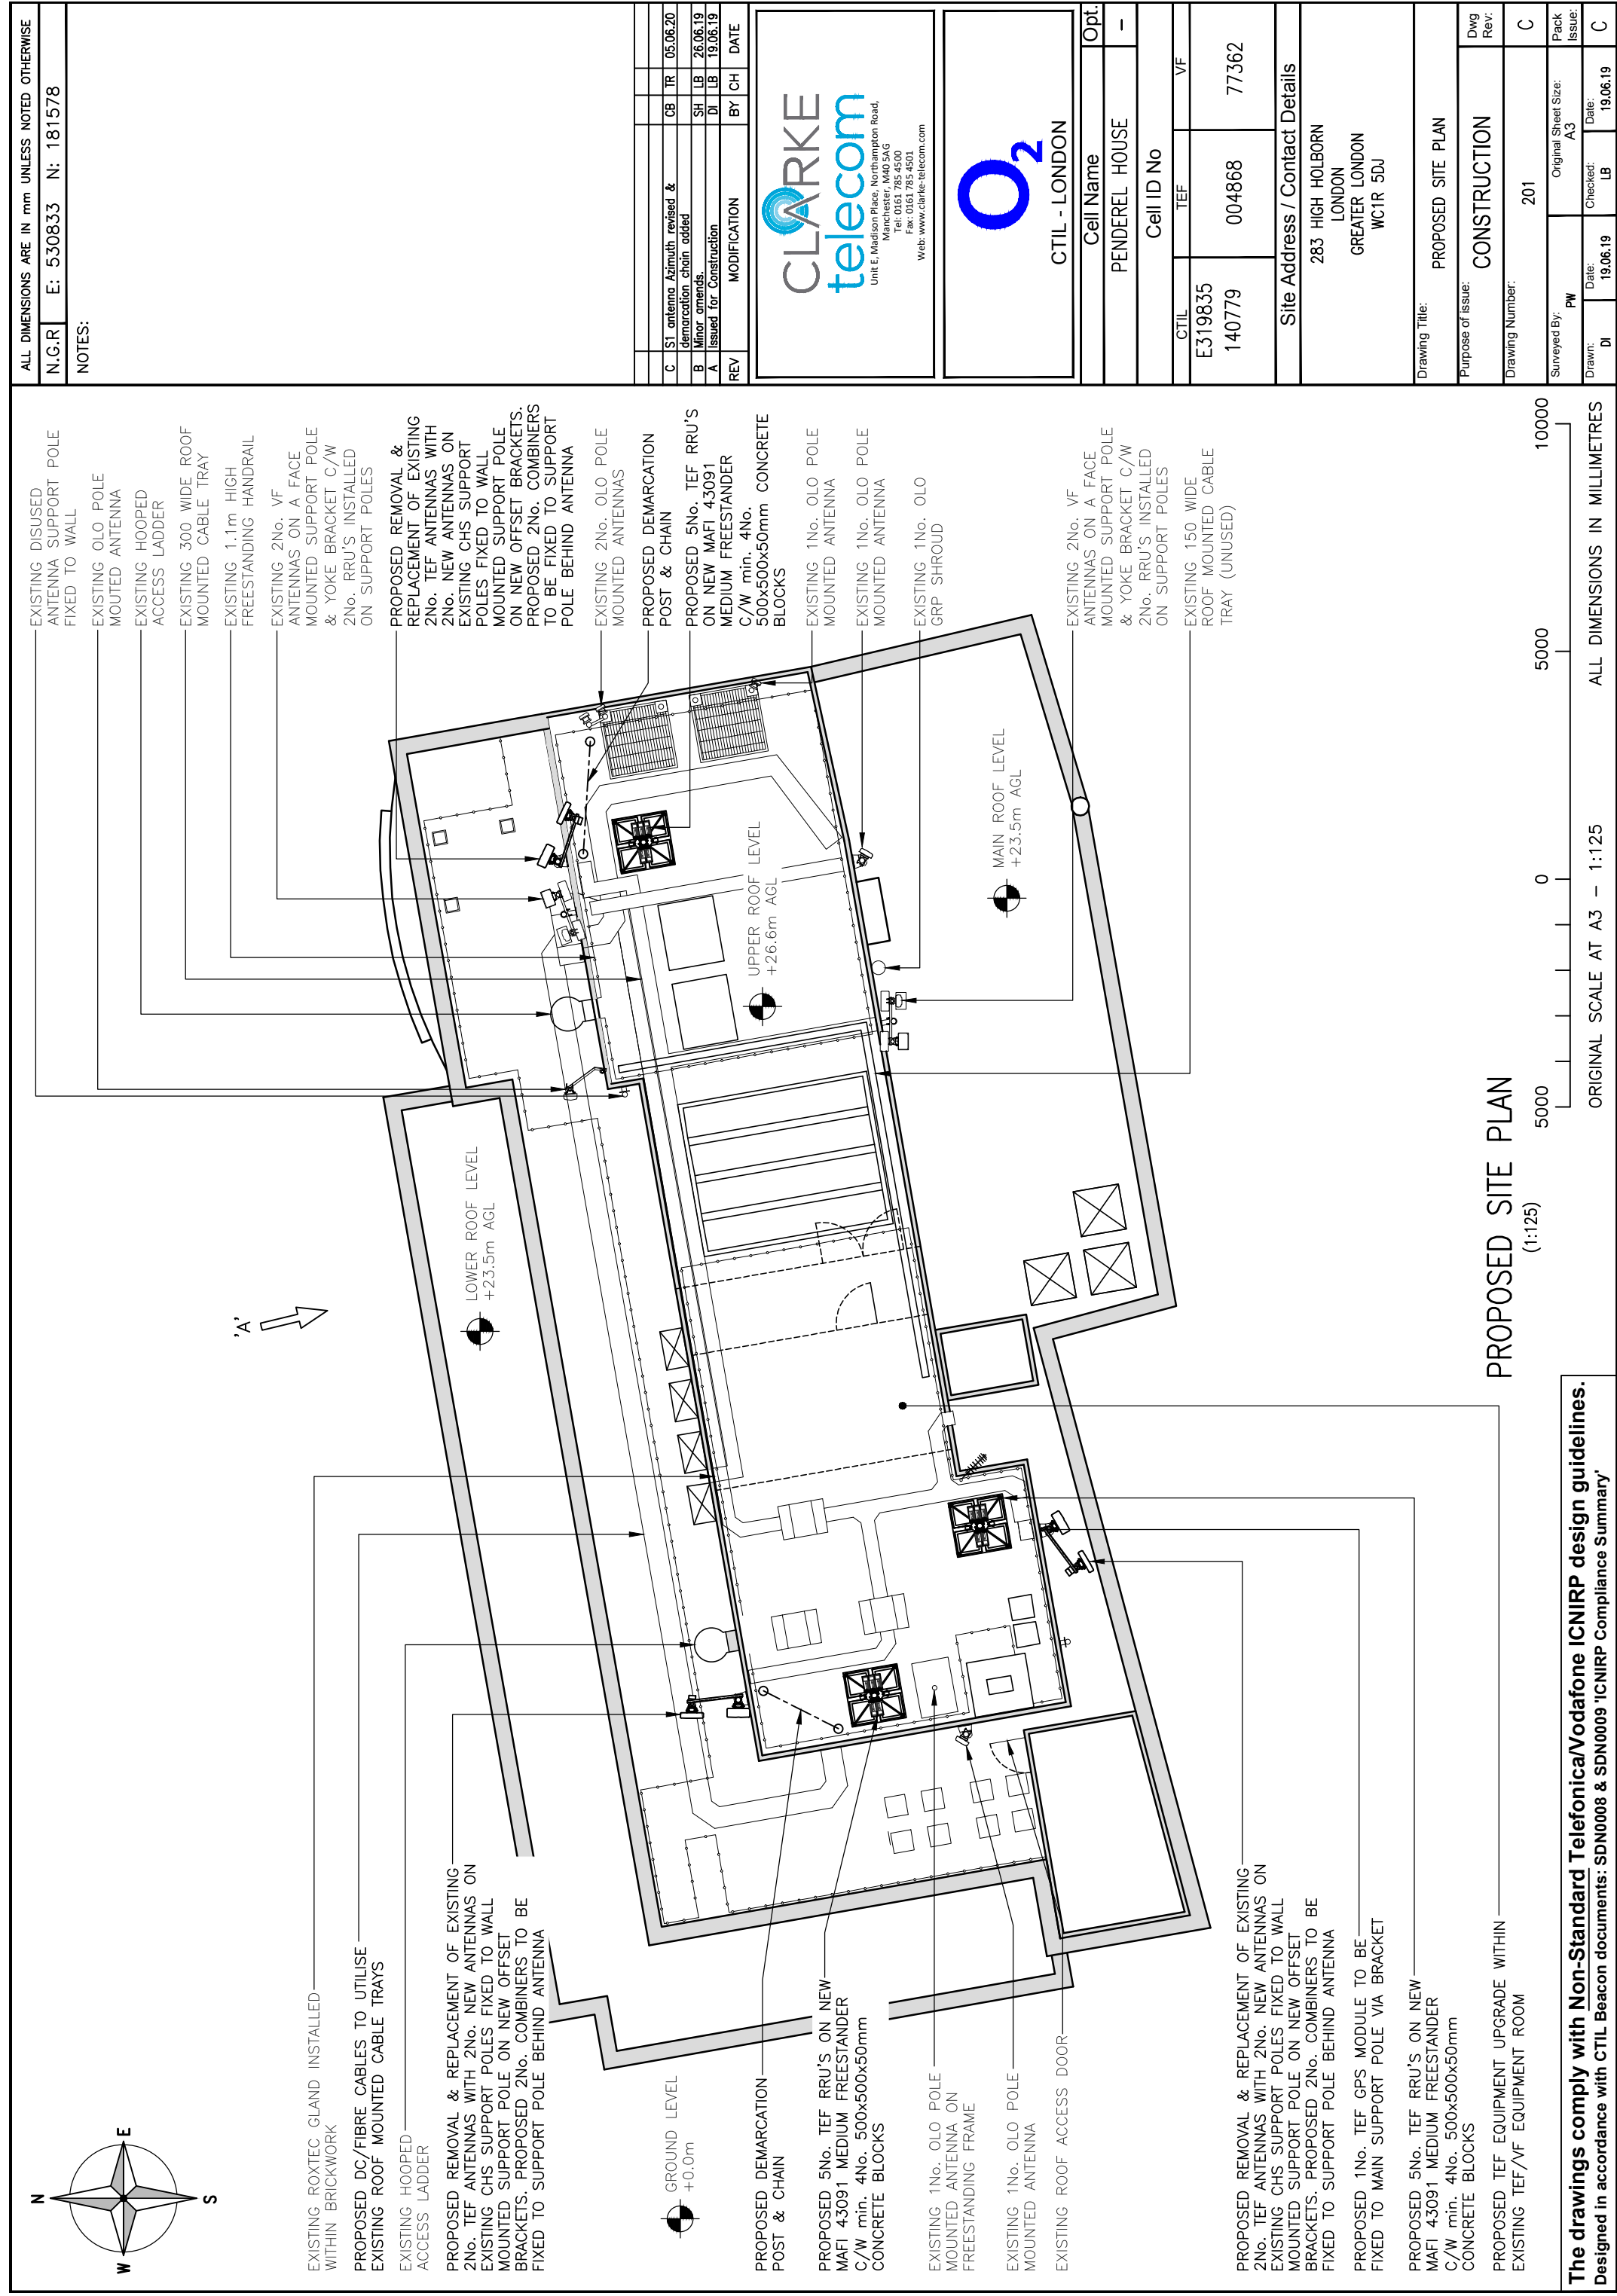

The drawings comply with Non-Standard Telefonica/Vodafone ICNIRP design guidelines.
Designed in accordance with CTIL Beacon documents: SDN0008 & SDN0009 'ICNIRP Compliance Summary'

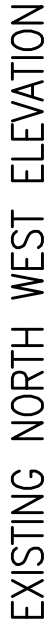

Category	Number of people
None	10,000

ORIGINAL SCALE AT A3 - 1:125

ALL DIMENSIONS IN MILLIMETRES

NOTES:

Drawing Number:	300	A
Surveyed By:	PW	Original Sheet Size: A3 Pack Issue: