


GROUND FLOOR AS EXISTING

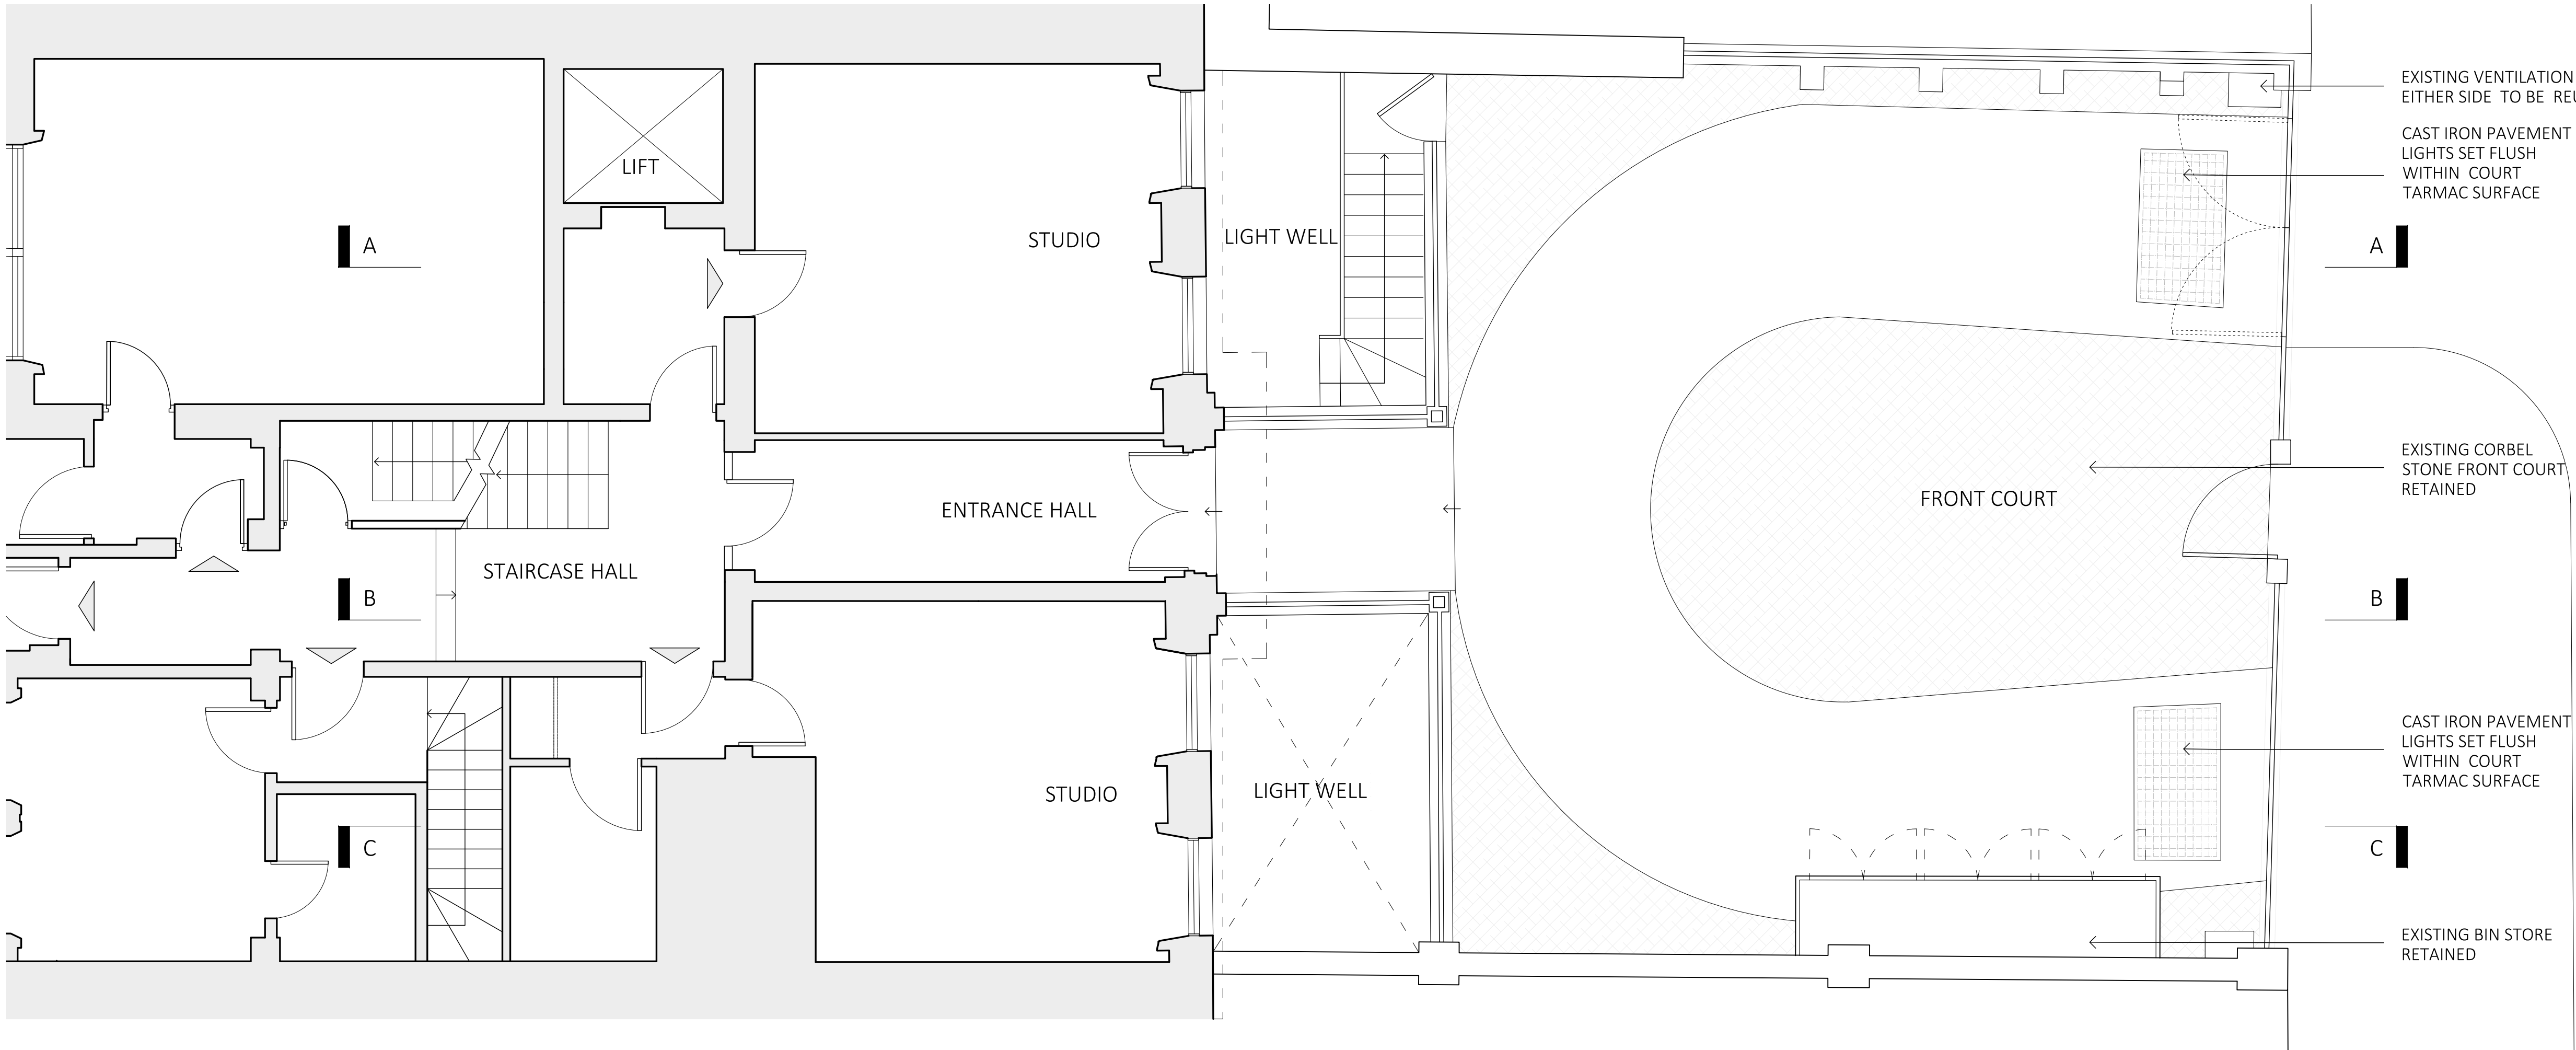

GROUND AS PROPOSED

GENERAL NOTES

1. No dimensions to be scaled from this drawing for construction purposes.
 2. This drawing is to be read in conjunction with all other consultants' drawings, specifications and schedules.
 3. Any discrepancies found between this drawing and other documents should be referred immediately to the architect and consultants.
 4. This drawing should be removed from currency immediately after a revised version is issued.
 5. All dimensions are in millimetres.
- Nash Baker Ltd, trading as Nash Baker Architects. Company Number: 7488262
Directors: Simon Baker RIBA, Howard Nash ARB


©Copyright Reserved
This drawing is provided solely for the work stage as stated above, and should not be used for any other purpose. This drawing and its subject matter are the confidential and copyright property of Nash Baker Architects and shall not be copied, reproduced, used or disclosed to others without the express prior written authority of Nash Baker Architects




0 1 2 3m

Job No.	Dwg No.	Rev.
2011	221	-

Rev	Date	Reason For Issue	Chk
<div><div><div>NASH BAKER</div><div>ARCHITECTS</div></div><div>ONE LYRIC SQUARE, LONDON, W16 0NB T + 44 (0) 207 229 1558 MAIL@NASHBAKER.CO.UK WWW.NASHBAKER.CO.UK</div></div>			
PROJECT		64 LINCOLN'S INN FIELDS WC2A 3JX	
DRAWING TITLE		GROUND FLOOR AS EXISTING AND PROPOSED	
JOB NUMBER	2011	DRAWING NUMBER	221
DRAWN	AK	CHECKED	SB
SCALE	1:50/1:100	PAPER SIZE	A1/A3
DATE	31/03/2021	REVISION	

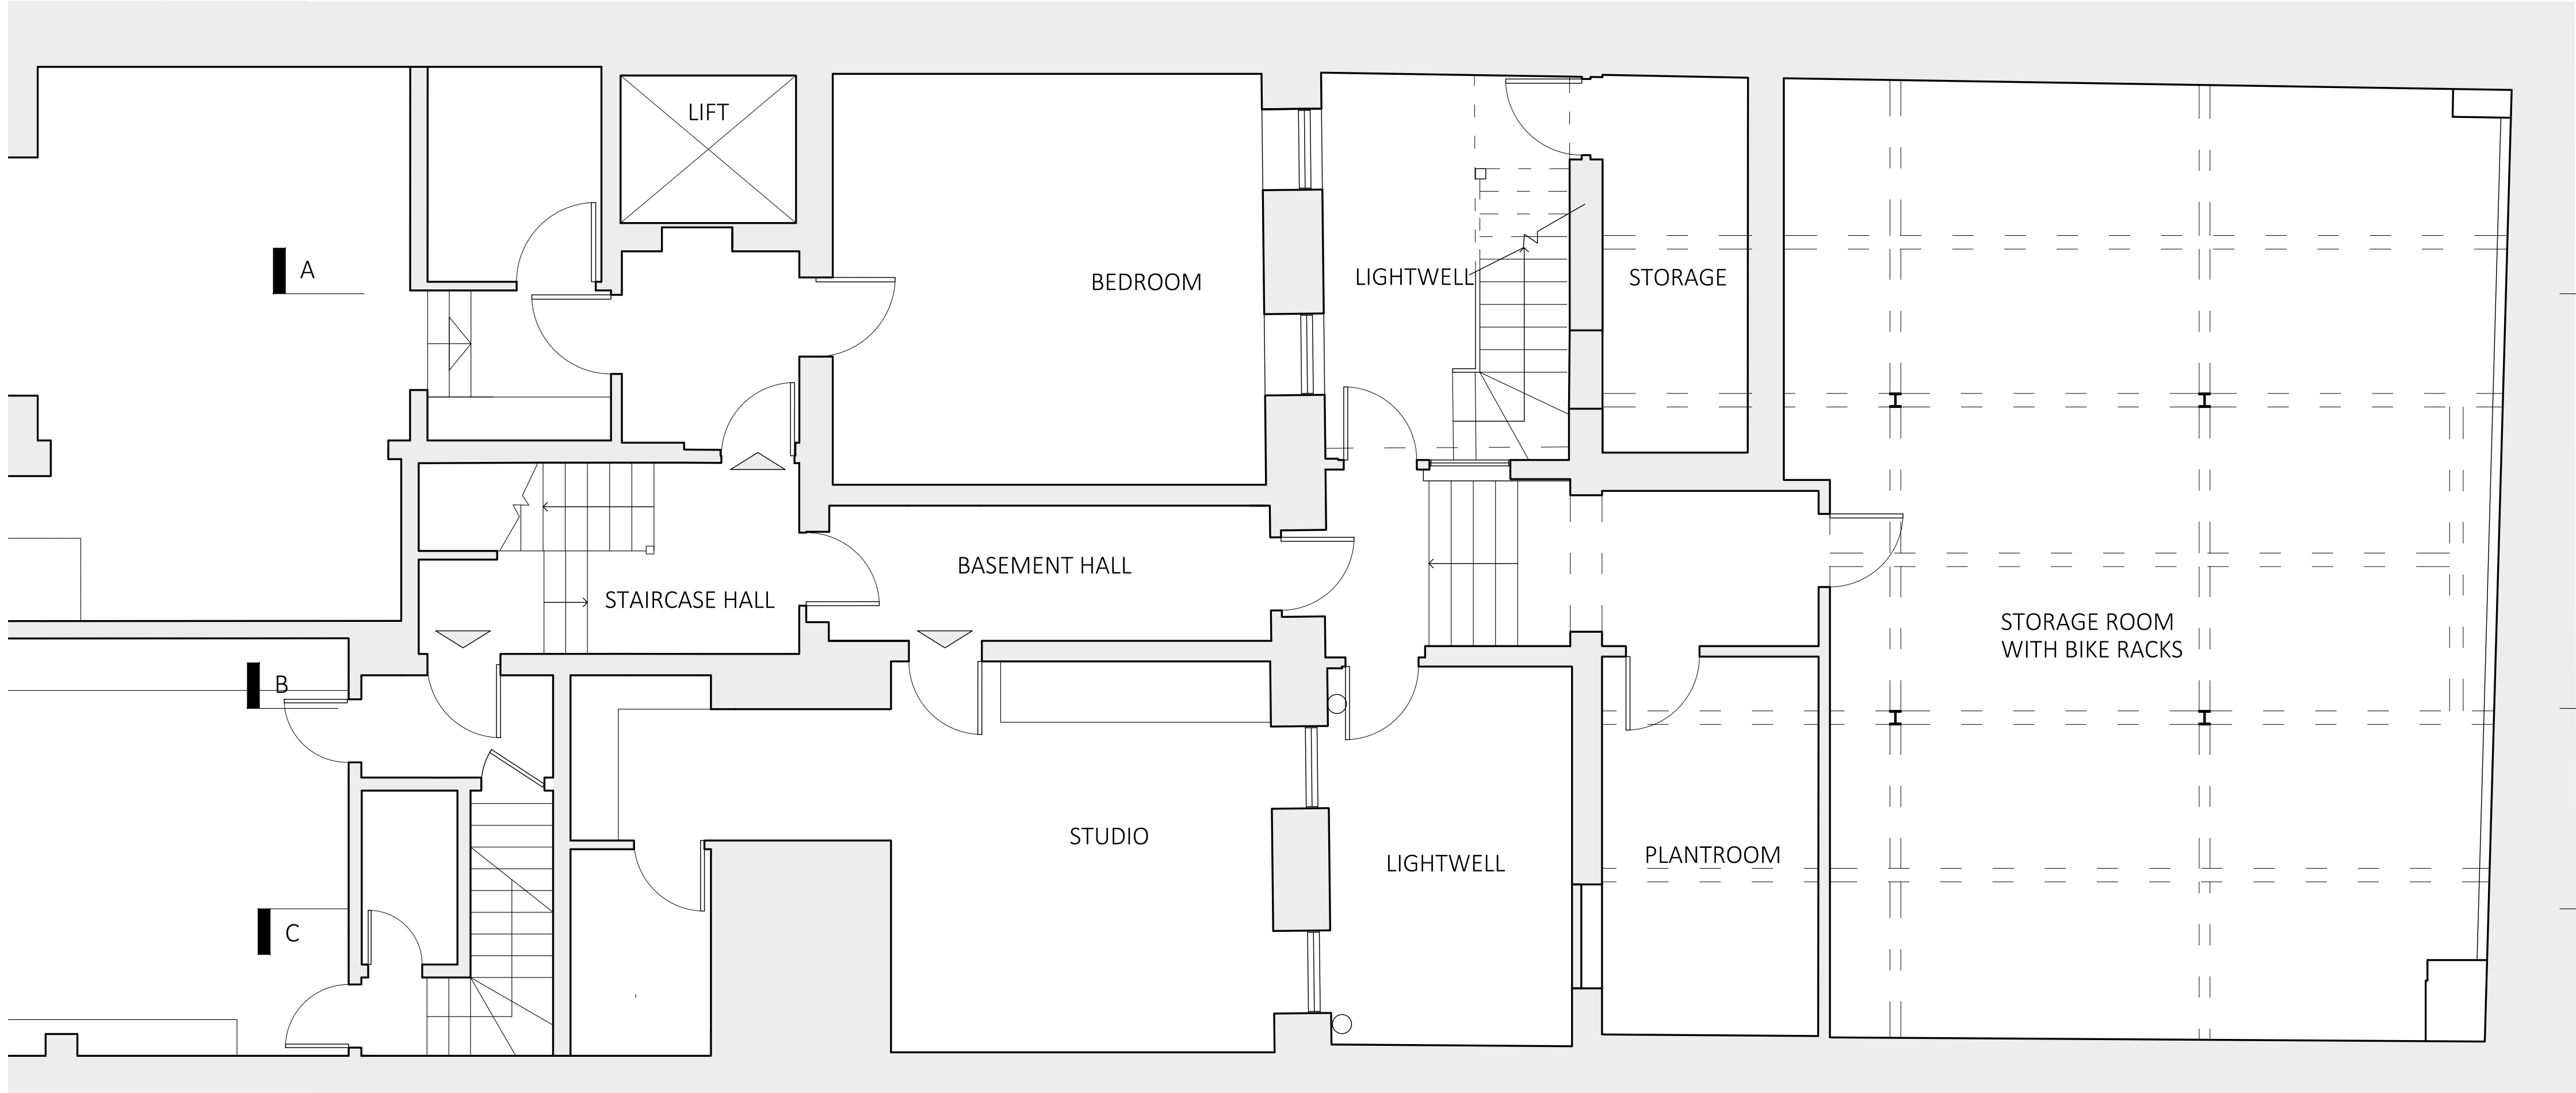

BASEMENT AS EXISTING

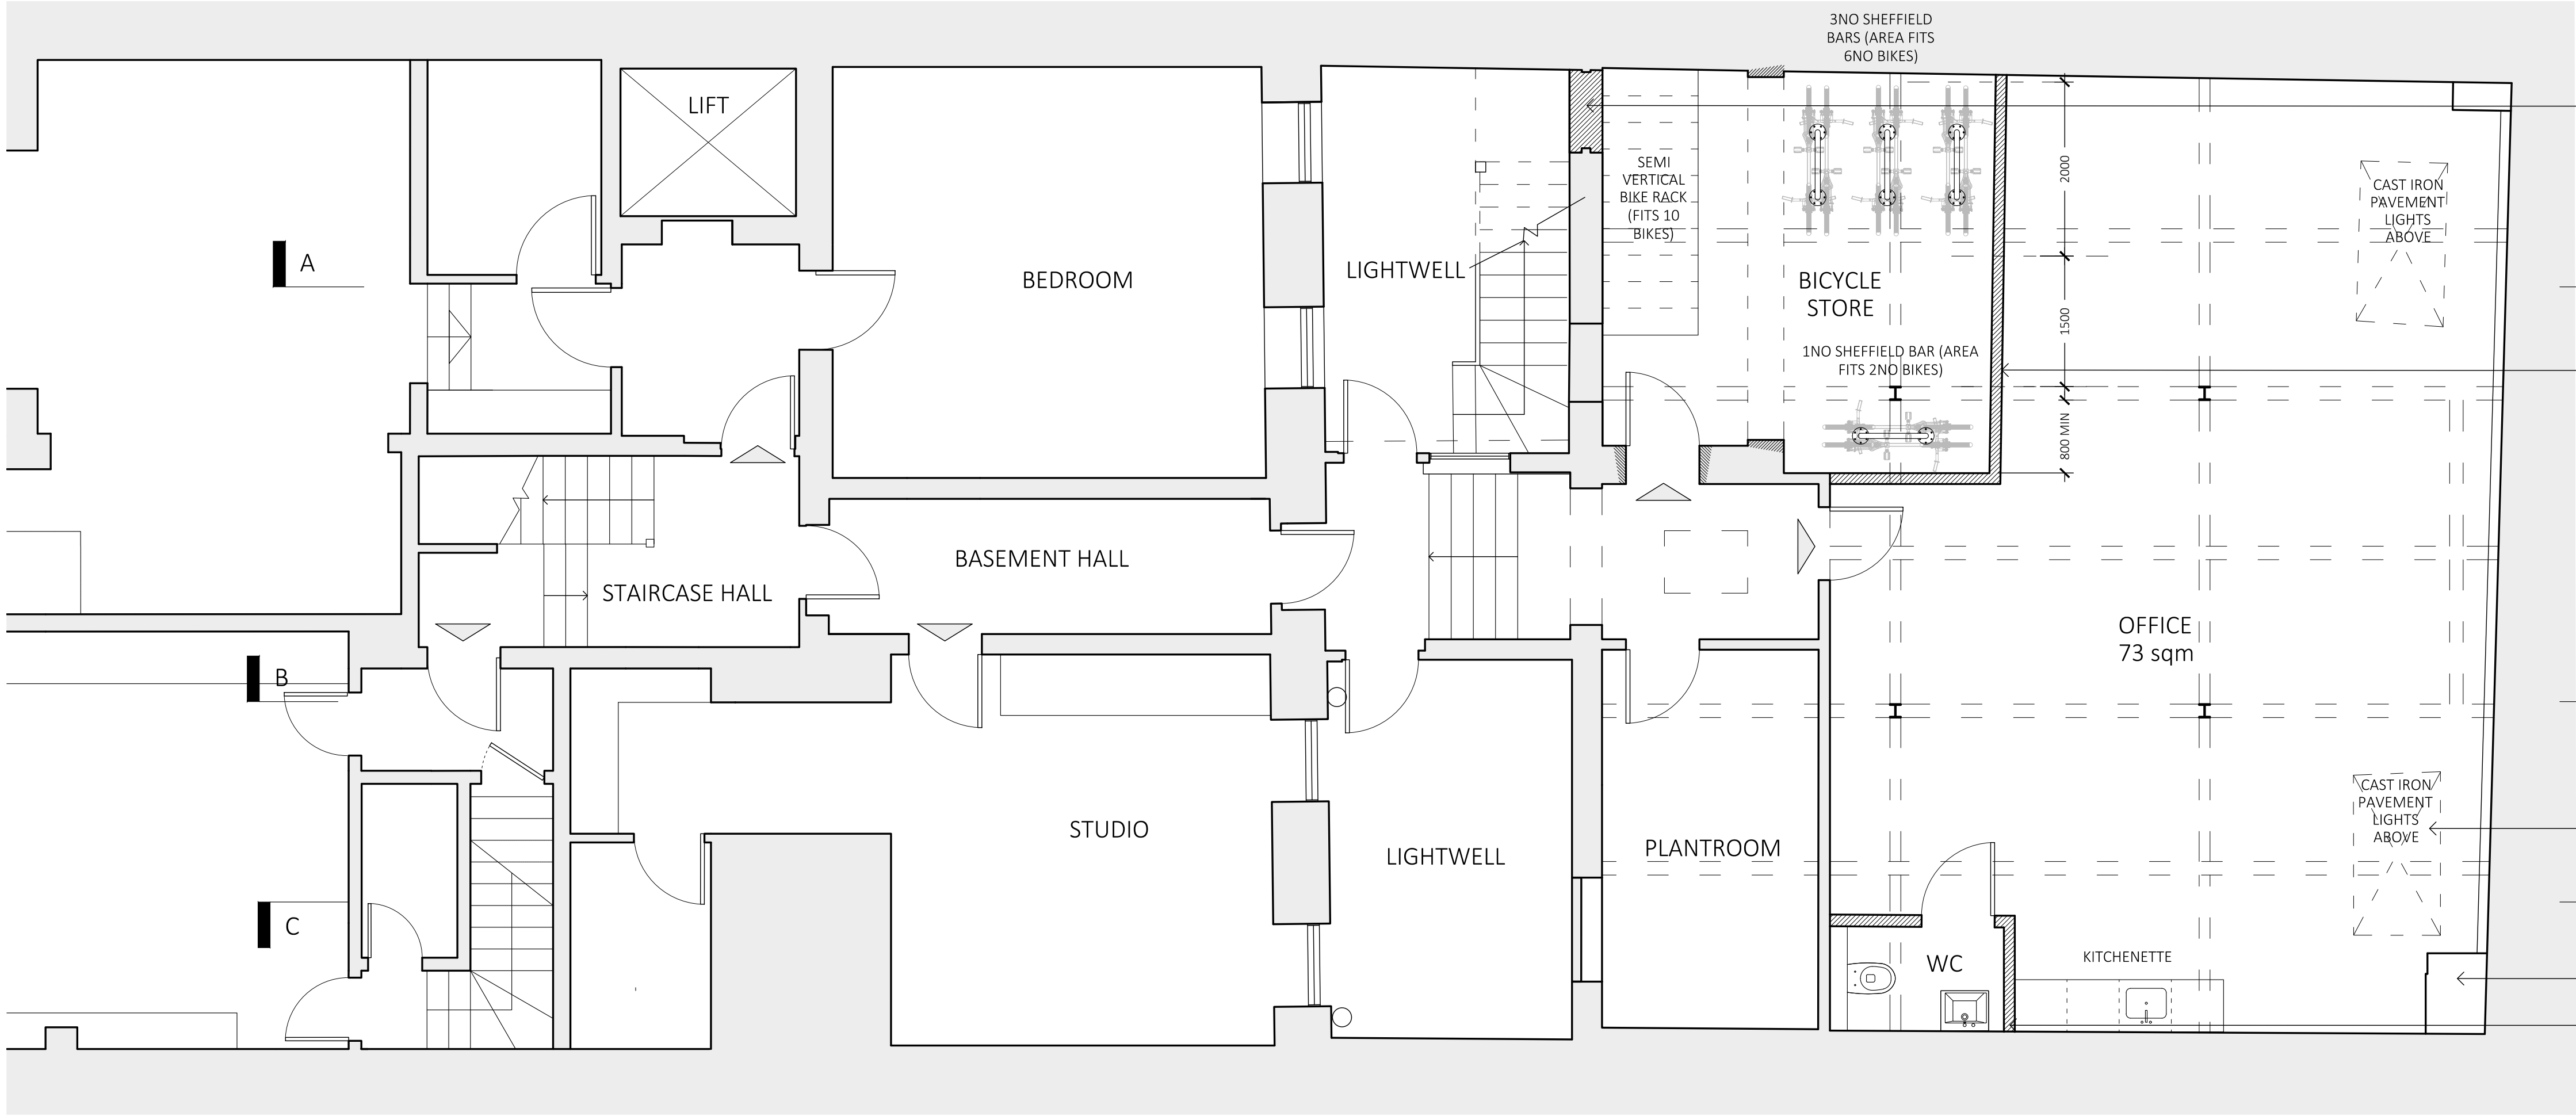


BASEMENT AS PROPOSED

GENERAL NOTES

- No dimensions to be scaled from this drawing for construction purposes.
- This drawing is to be read in conjunction with all other consultants' drawings, specifications and schedules.
- Any discrepancies found between this drawing and other documents should be referred immediately to the architect and consultants.
- This drawing should be removed from currency immediately after a revised version is issued.
- All dimensions are in millimetres.


Nash Baker Ltd, trading as Nash Baker Architects. Company Number: 7488262
Directors: Simon Baker RIBA, Howard Nash ARB

©Copyright Reserved
This drawing is provided solely for the work stage as stated above, and should not be used for any other purpose. This drawing and its subject matter are the confidential and copyright property of Nash Baker Architects and shall not be copied, reproduced, used or disclosed to others without the express prior written authority of Nash Baker Architects

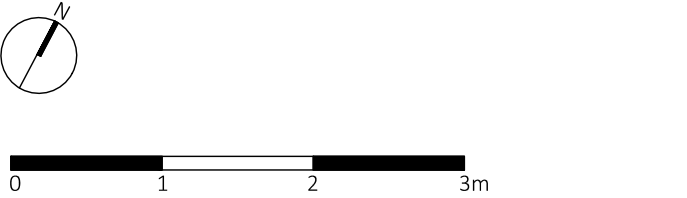


Job No.	Dwg No.	Rev.
2011	222	-

Rev	Date	Reason For Issue	Chk
<div><div><div>NASH BAKER</div><div>ARCHITECTS</div></div><div>ONE LYRIC SQUARE, LONDON, W6 0NB T + 44 (0) 207 229 1558 MAIL@NASHBAKER.CO.UK WWW.NASHBAKER.CO.UK</div></div>			
PROJECT	64 LINCOLN'S INN FIELDS WC2A 3JX		
DRAWING TITLE	BASEMENT AS EXISTING AND PROPOSED		
JOB NUMBER	2011	DRAWING NUMBER	222
DRAWN	AK	CHECKED	SB
SCALE	1:50/1:100	PAPER SIZE	A1/A3
DATE	31/03/2021	REVISION	

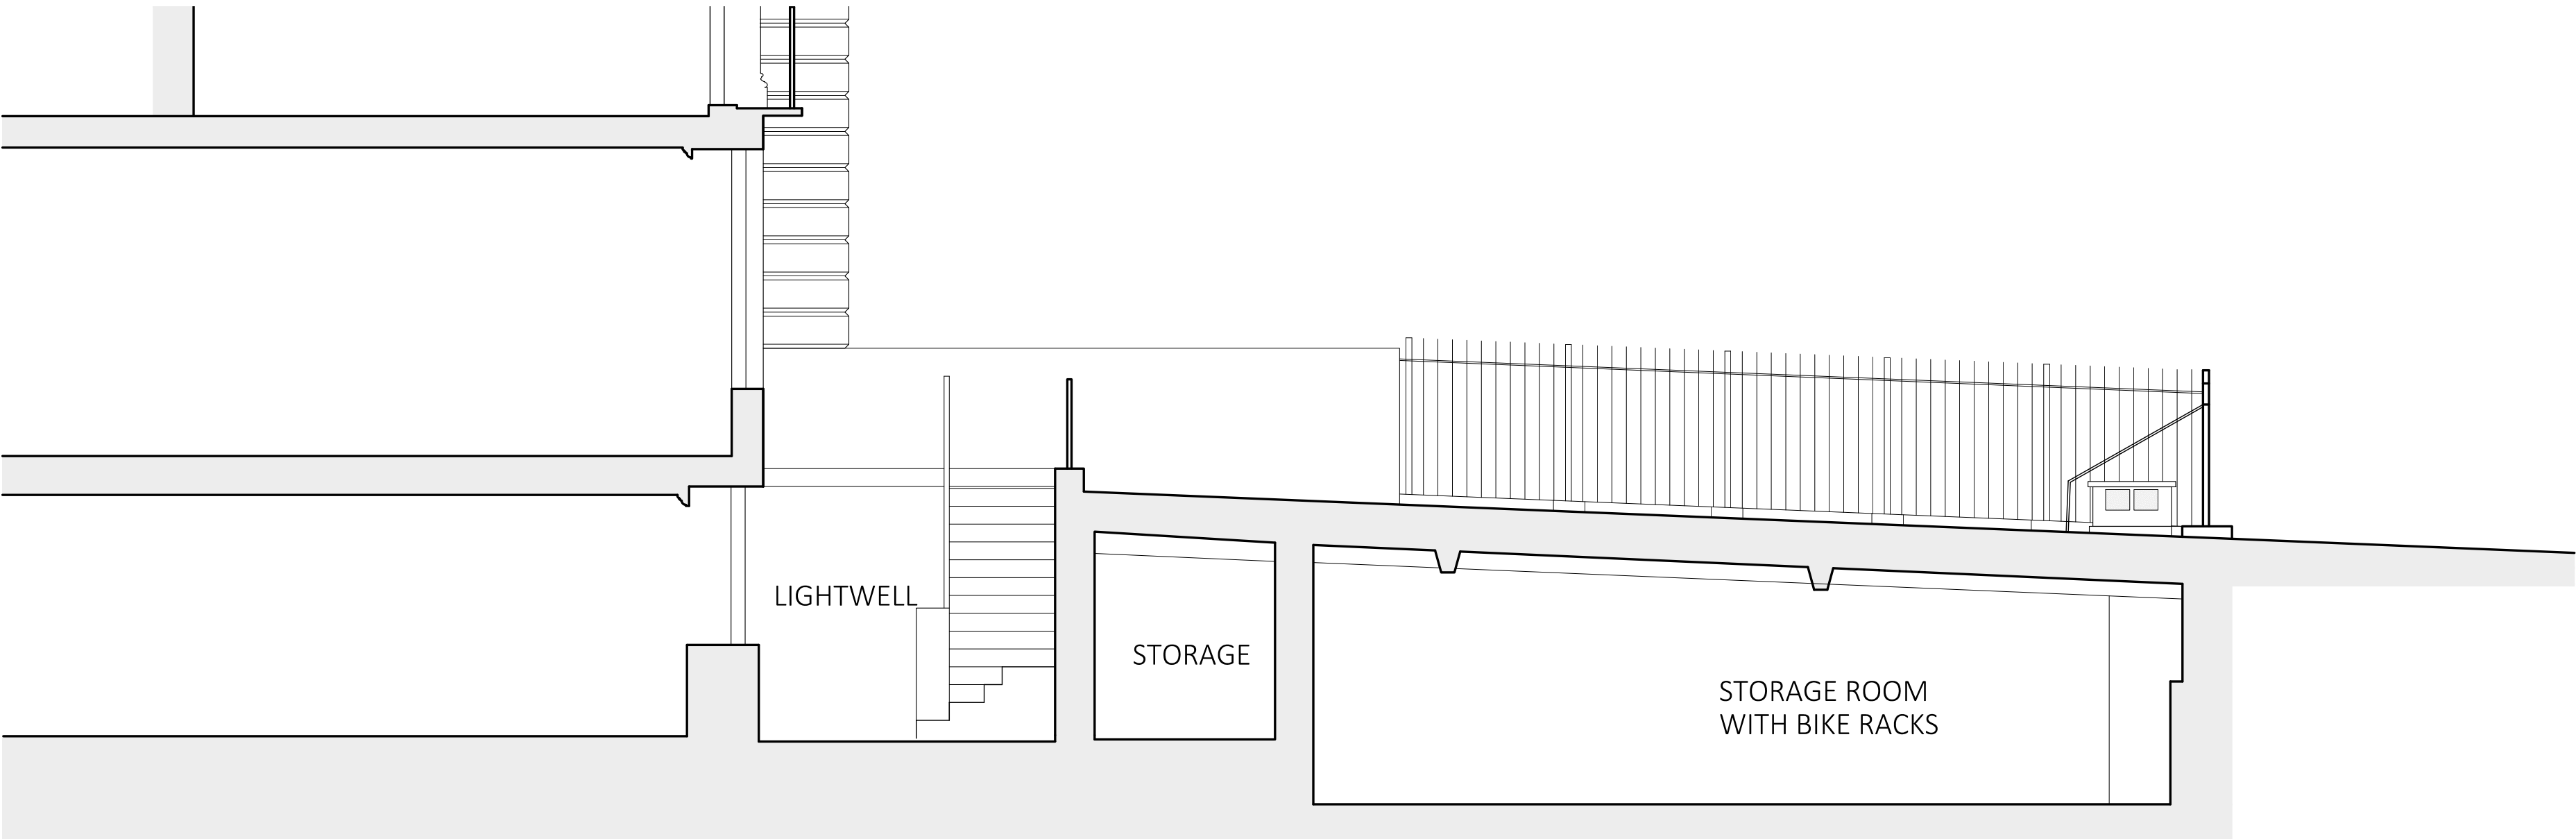

SECTION AA AS EXISTING

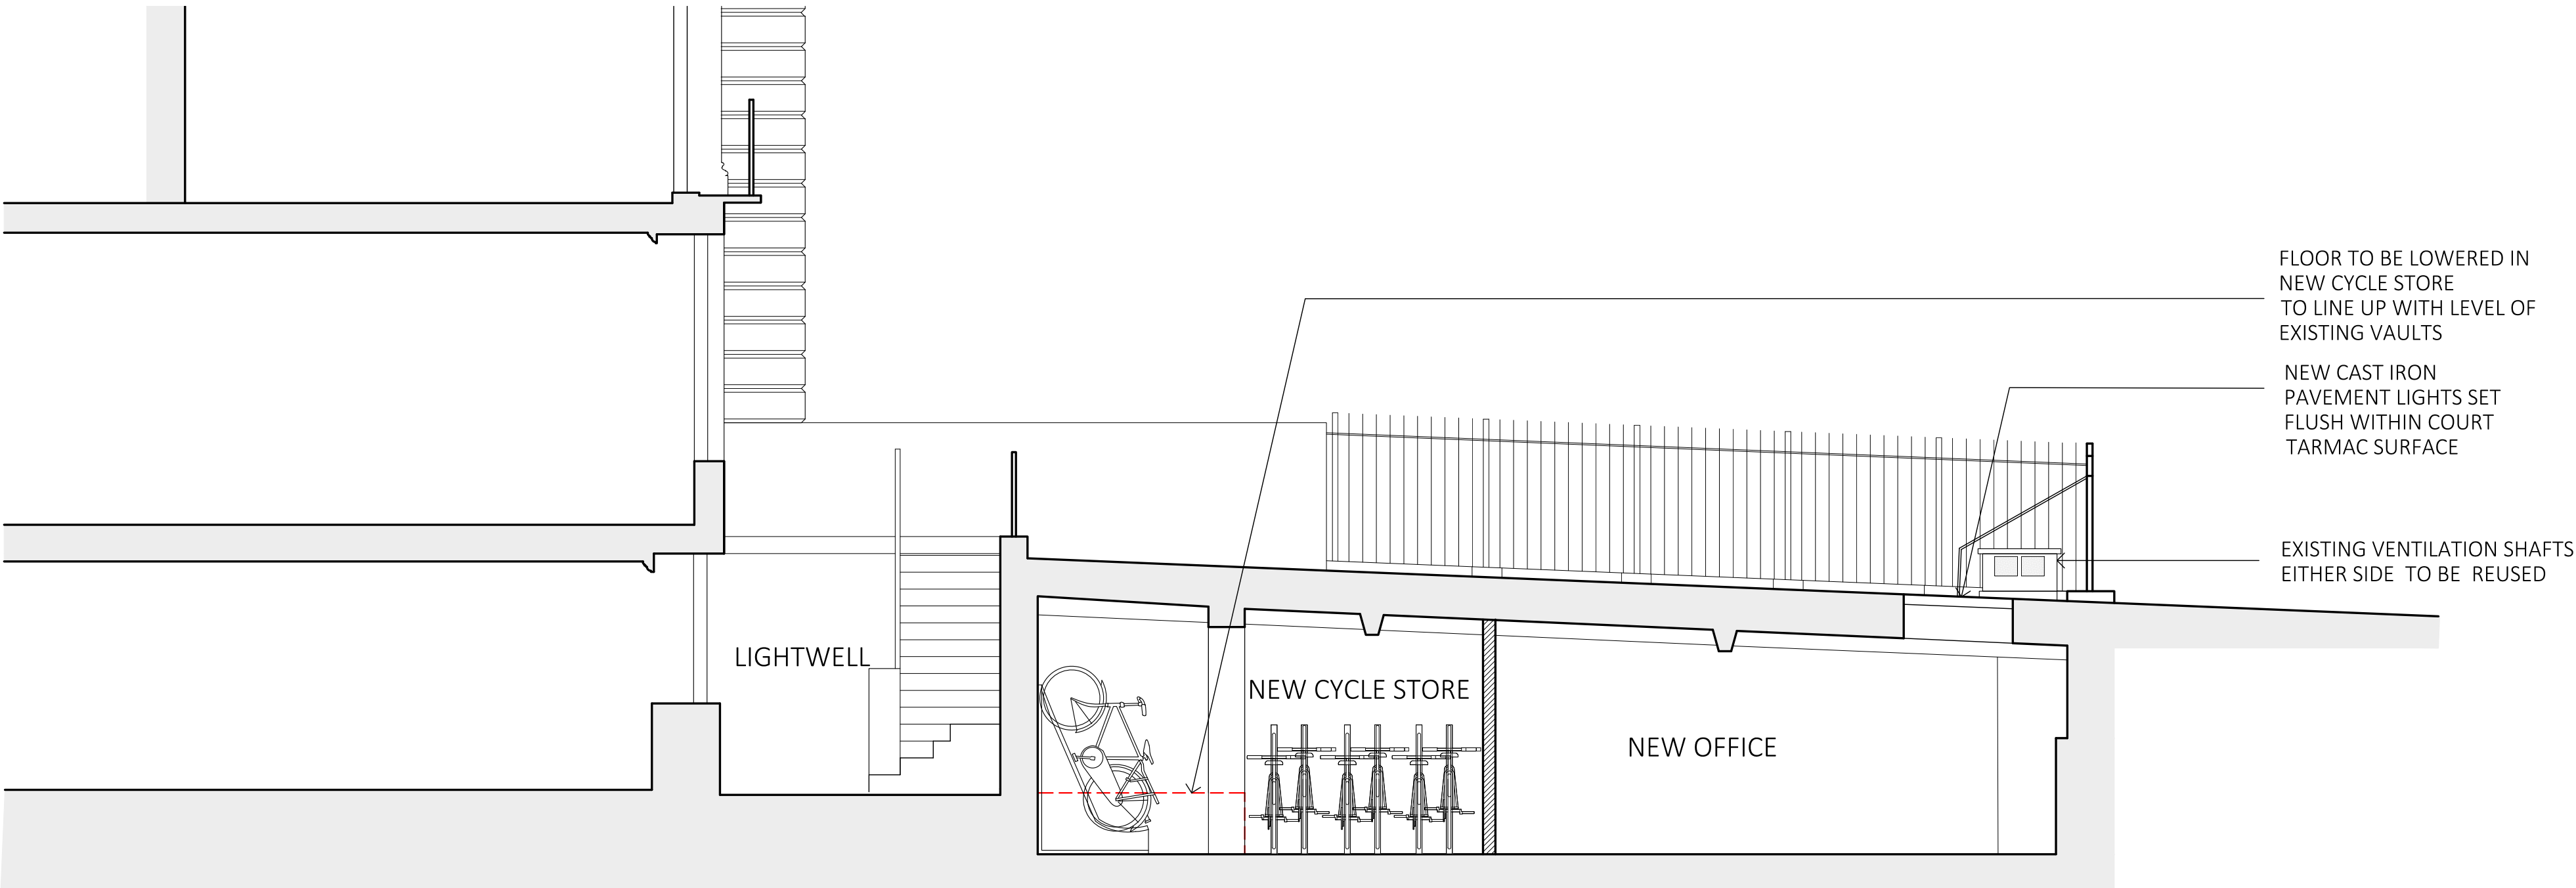


SECTION AA AS PROPOSED

GENERAL NOTES

1. No dimensions to be scaled from this drawing for construction purposes.
2. This drawing is to be read in conjunction with all other consultants' drawings, specifications and schedules.
3. Any discrepancies found between this drawing and other documents should be referred immediately to the architect and consultants.
4. This drawing should be removed from currency immediately after a revised version is issued.
5. All dimensions are in millimetres.


Nash Baker Ltd, trading as Nash Baker Architects. Company Number: 7488262
Directors: Simon Baker RIBA, Howard Nash ARB

©Copyright Reserved
This drawing is provided solely for the work stage as stated above, and should not be used for any other purpose. This drawing and its subject matter are the confidential and copyright property of Nash Baker Architects and shall not be copied, reproduced, used or disclosed to others without the express prior written authority of Nash Baker Architects

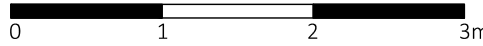


Job No.	Dwg No.	Rev.
2011	223	-

Rev	Date	Reason For Issue	Chk
<div><div><div>NASH BAKER</div><div>ARCHITECTS</div></div><div>ONE LYRIC SQUARE, LONDON, W16 0NB T + 44 (0) 207 229 1558 MAIL@NASHBAKER.CO.UK WWW.NASHBAKER.CO.UK</div></div>			
PROJECT	64 LINCOLN'S INN FIELDS WC2A 3JX		
DRAWING TITLE	SECTION AA AS EXISTING AND PROPOSED		
JOB NUMBER	2011	DRAWING NUMBER	223
DRAWN	AK	CHECKED	SB
SCALE	1:50/1:100	PAPER SIZE	A1/A3
DATE	31/03/2021	REVISION	

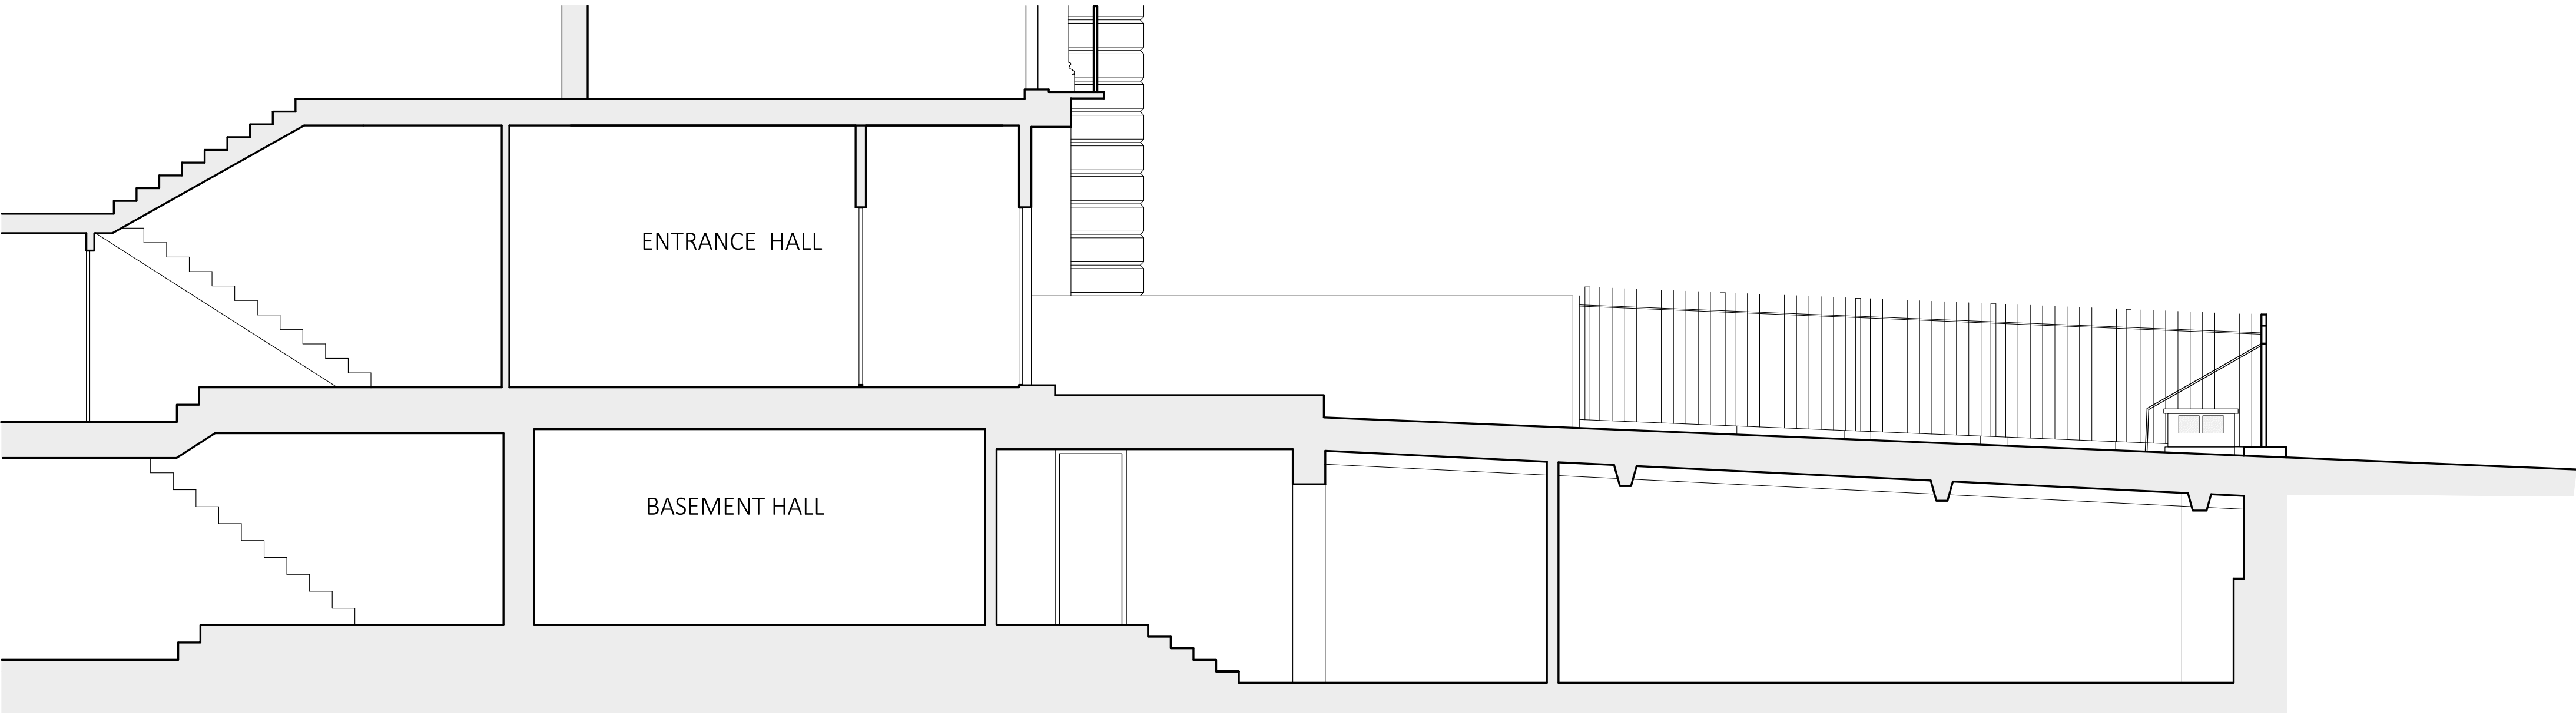

SECTION BB AS EXISTING

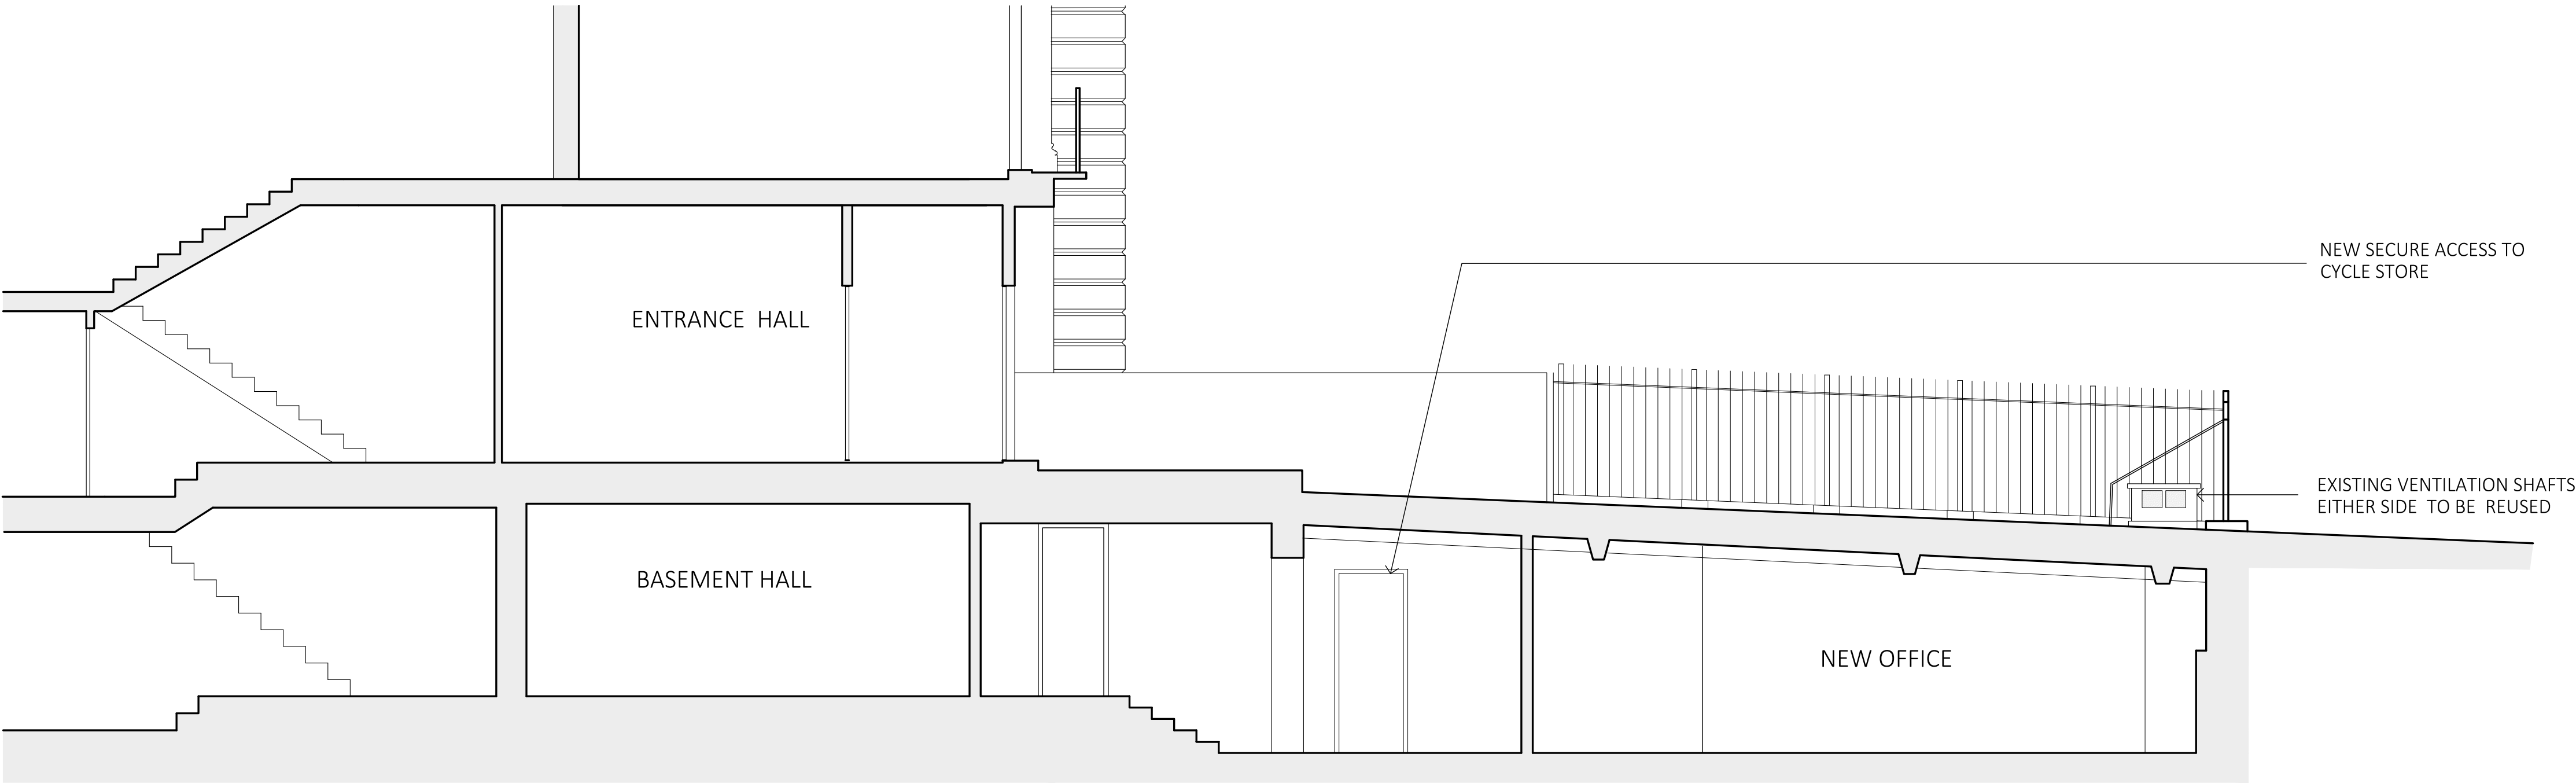


SECTION BB AS PROPOSED

GENERAL NOTES

1. No dimensions to be scaled from this drawing for construction purposes.
2. This drawing is to be read in conjunction with all other consultants' drawings, specifications and schedules.
3. Any discrepancies found between this drawing and other documents should be referred immediately to the architect and consultants.
4. This drawing should be removed from currency immediately after a revised version is issued.
5. All dimensions are in millimetres.


Nash Baker Ltd, trading as Nash Baker Architects. Company Number: 7488262
Directors: Simon Baker RIBA, Howard Nash ARB

©Copyright Reserved
This drawing is provided solely for the work stage as stated above, and should not be used for any other purpose. This drawing and its subject matter are the confidential and copyright property of Nash Baker Architects and shall not be copied, reproduced, used or disclosed to others without the express prior written authority of Nash Baker Architects

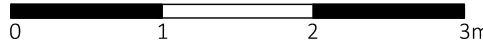


Job No.	Dwg No.	Rev.
2011	224	-

Rev	Date	Reason For Issue	Chk
<div><div><div>NASH BAKER</div><div>ARCHITECTS</div></div><div>ONE LYRIC SQUARE, LONDON, W16 0NB T + 44 (0) 207 229 1558 MAIL@NASHBAKER.CO.UK WWW.NASHBAKER.CO.UK</div></div>			
PROJECT		64 LINCOLN'S INN FIELDS WC2A 3JX	
DRAWING TITLE		SECTION BB AS EXISTING AND PROPOSED	
JOB NUMBER	2011	DRAWING NUMBER	224
DRAWN	AK	CHECKED	SB
SCALE	1:50/1:100	PAPER SIZE	A1/A3
DATE	31/03/2021	REVISION	

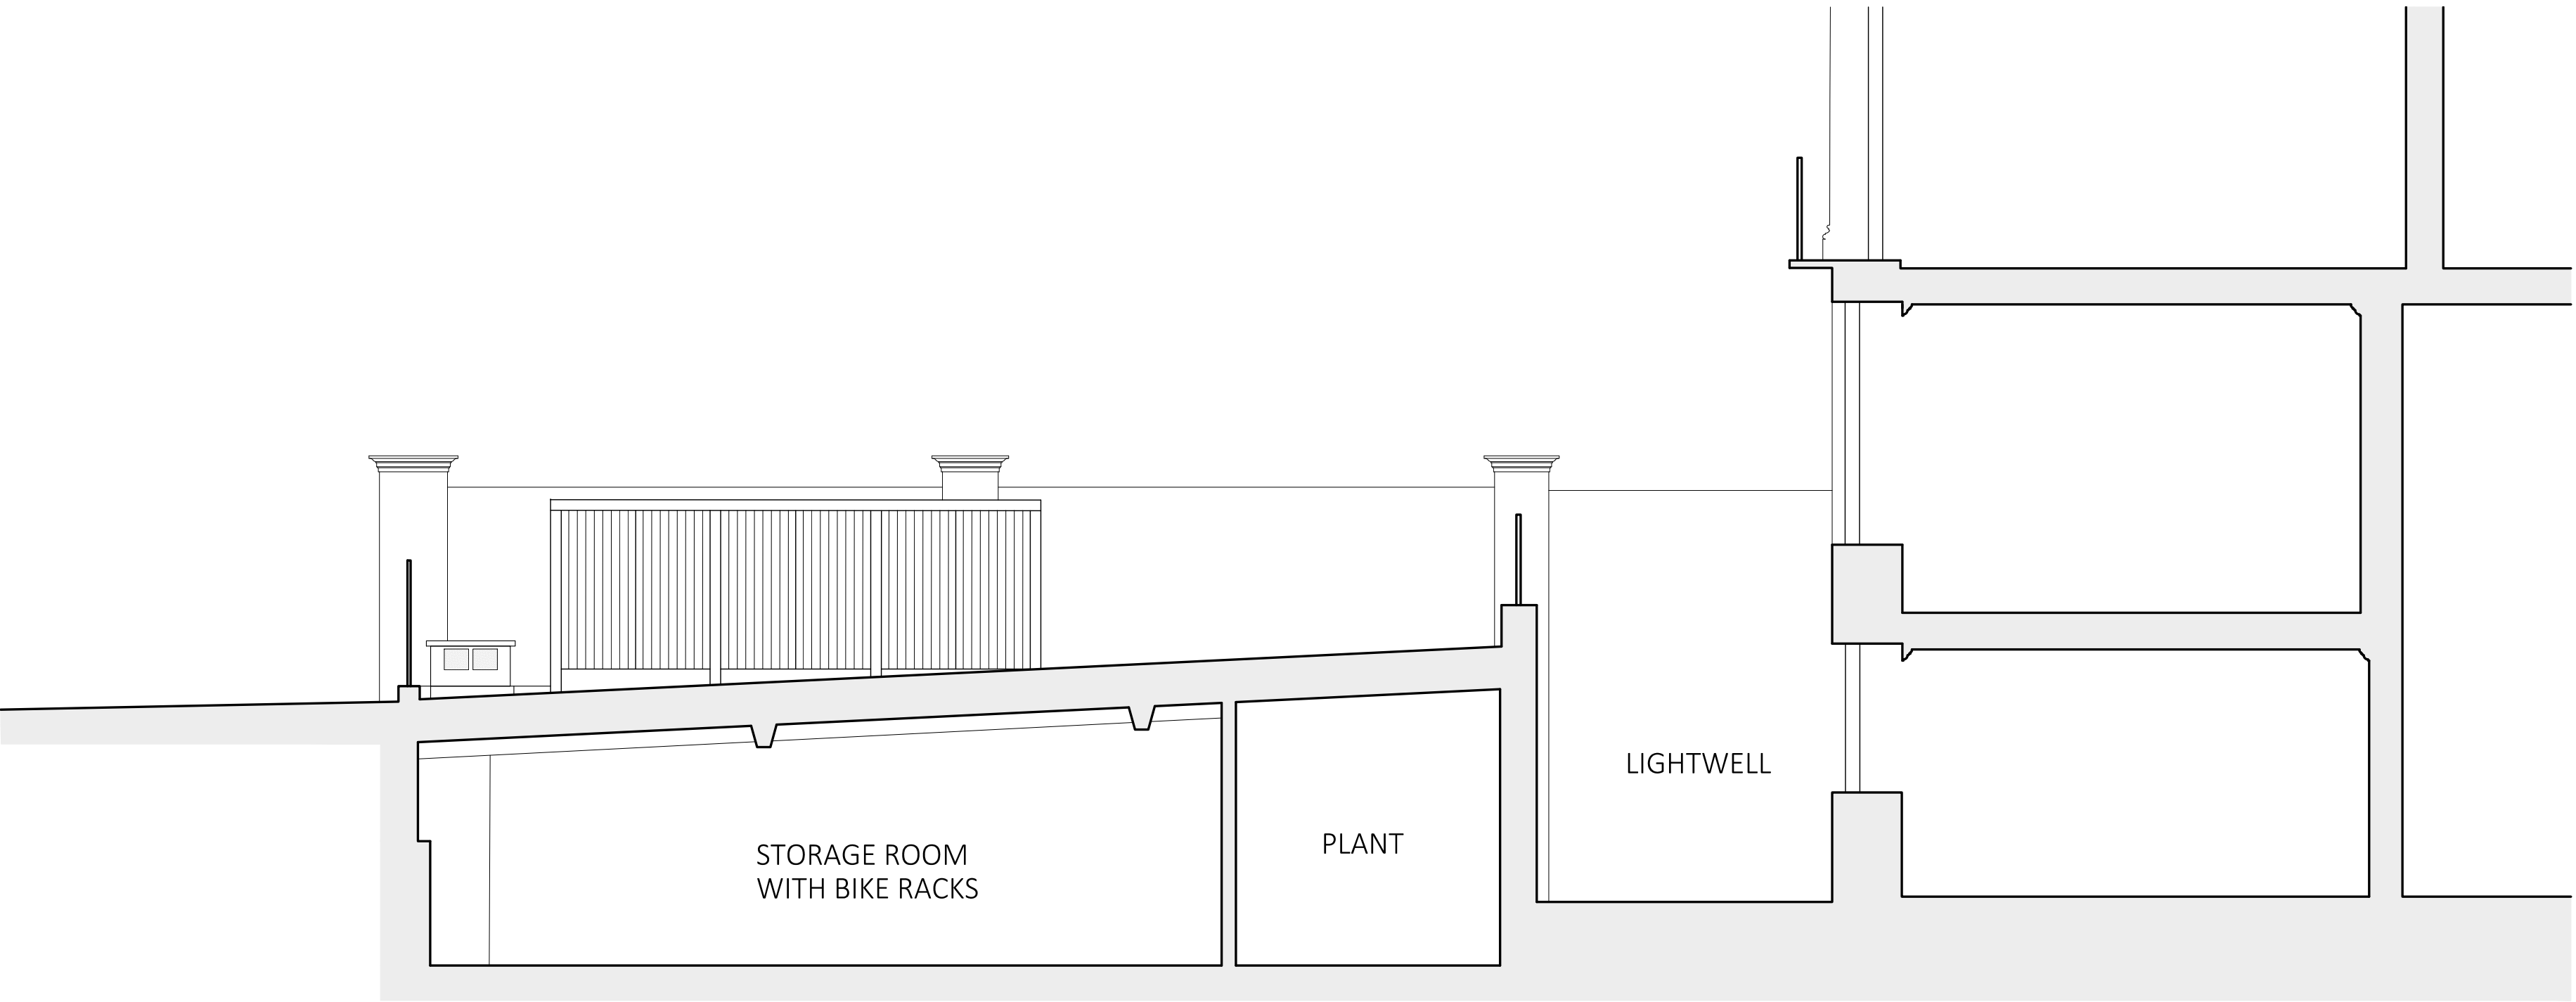

SECTION CC AS EXISTING

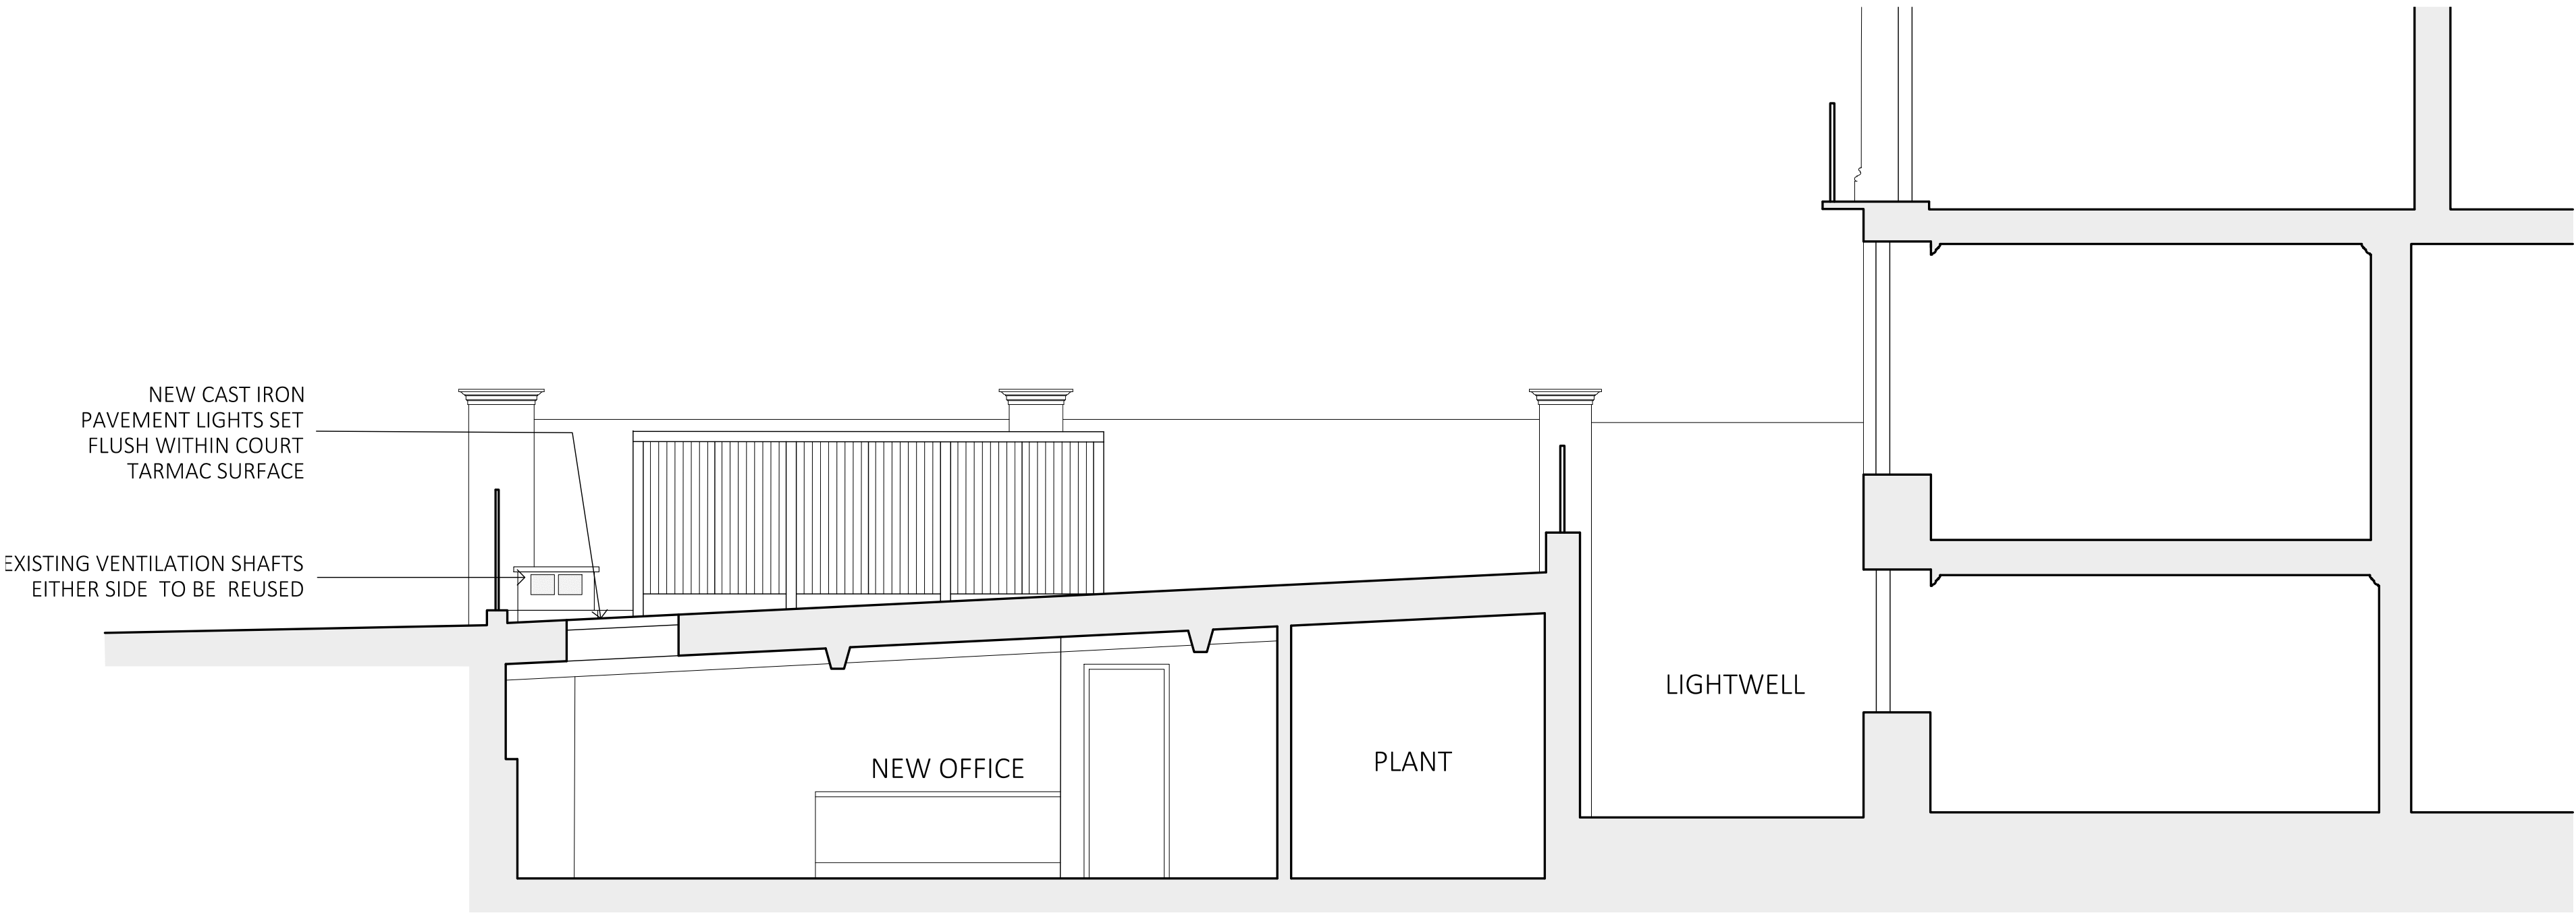


SECTION CC AS PROPOSED

GENERAL NOTES

- No dimensions to be scaled from this drawing for construction purposes.
- This drawing is to be read in conjunction with all other consultants' drawings, specifications and schedules.
- Any discrepancies found between this drawing and other documents should be referred immediately to the architect and consultants.
- This drawing should be removed from currency immediately after a revised version is issued.
- All dimensions are in millimetres.

Nash Baker Ltd, trading as Nash Baker Architects. Company Number: 7488262
Directors: Simon Baker RIBA, Howard Nash ARB

©Copyright Reserved
This drawing is provided solely for the work stage as stated above, and should not be used for any other purpose. This drawing and its subject matter are the confidential and copyright property of Nash Baker Architects and shall not be copied, reproduced, used or disclosed to others without the express prior written authority of Nash Baker Architects

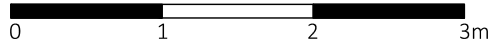

Job No.	Dwg No.	Rev.
2011	225	-

Rev	Date	Reason For Issue	Chk
<div><div><div>NASH BAKER</div><div>ARCHITECTS</div></div><div>ONE LYRIC SQUARE, LONDON, W16 0NB T + 44 (0) 207 229 1558 MAIL@NASHBAKER.CO.UK WWW.NASHBAKER.CO.UK</div></div>			
PROJECT		64 LINCOLN'S INN FIELDS WC2A 3JX	
DRAWING TITLE		SECTION CC AS EXISTING AND PROPOSED	
JOB NUMBER	2011	DRAWING NUMBER	225
DRAWN	AK	CHECKED	SB
SCALE	1:50/1:100	PAPER SIZE	A1/A3
DATE	31/03/2021	REVISION	