

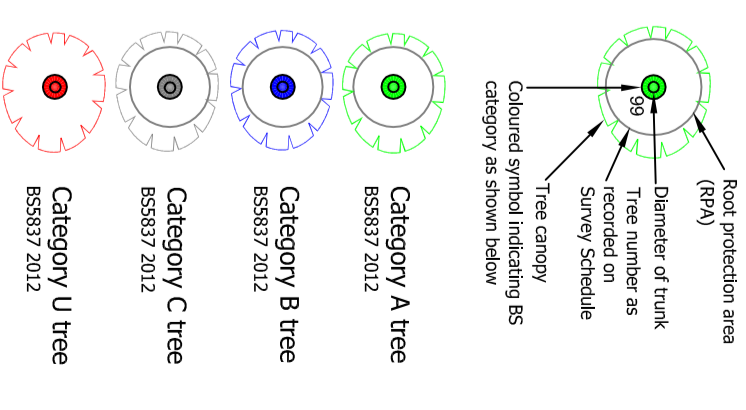
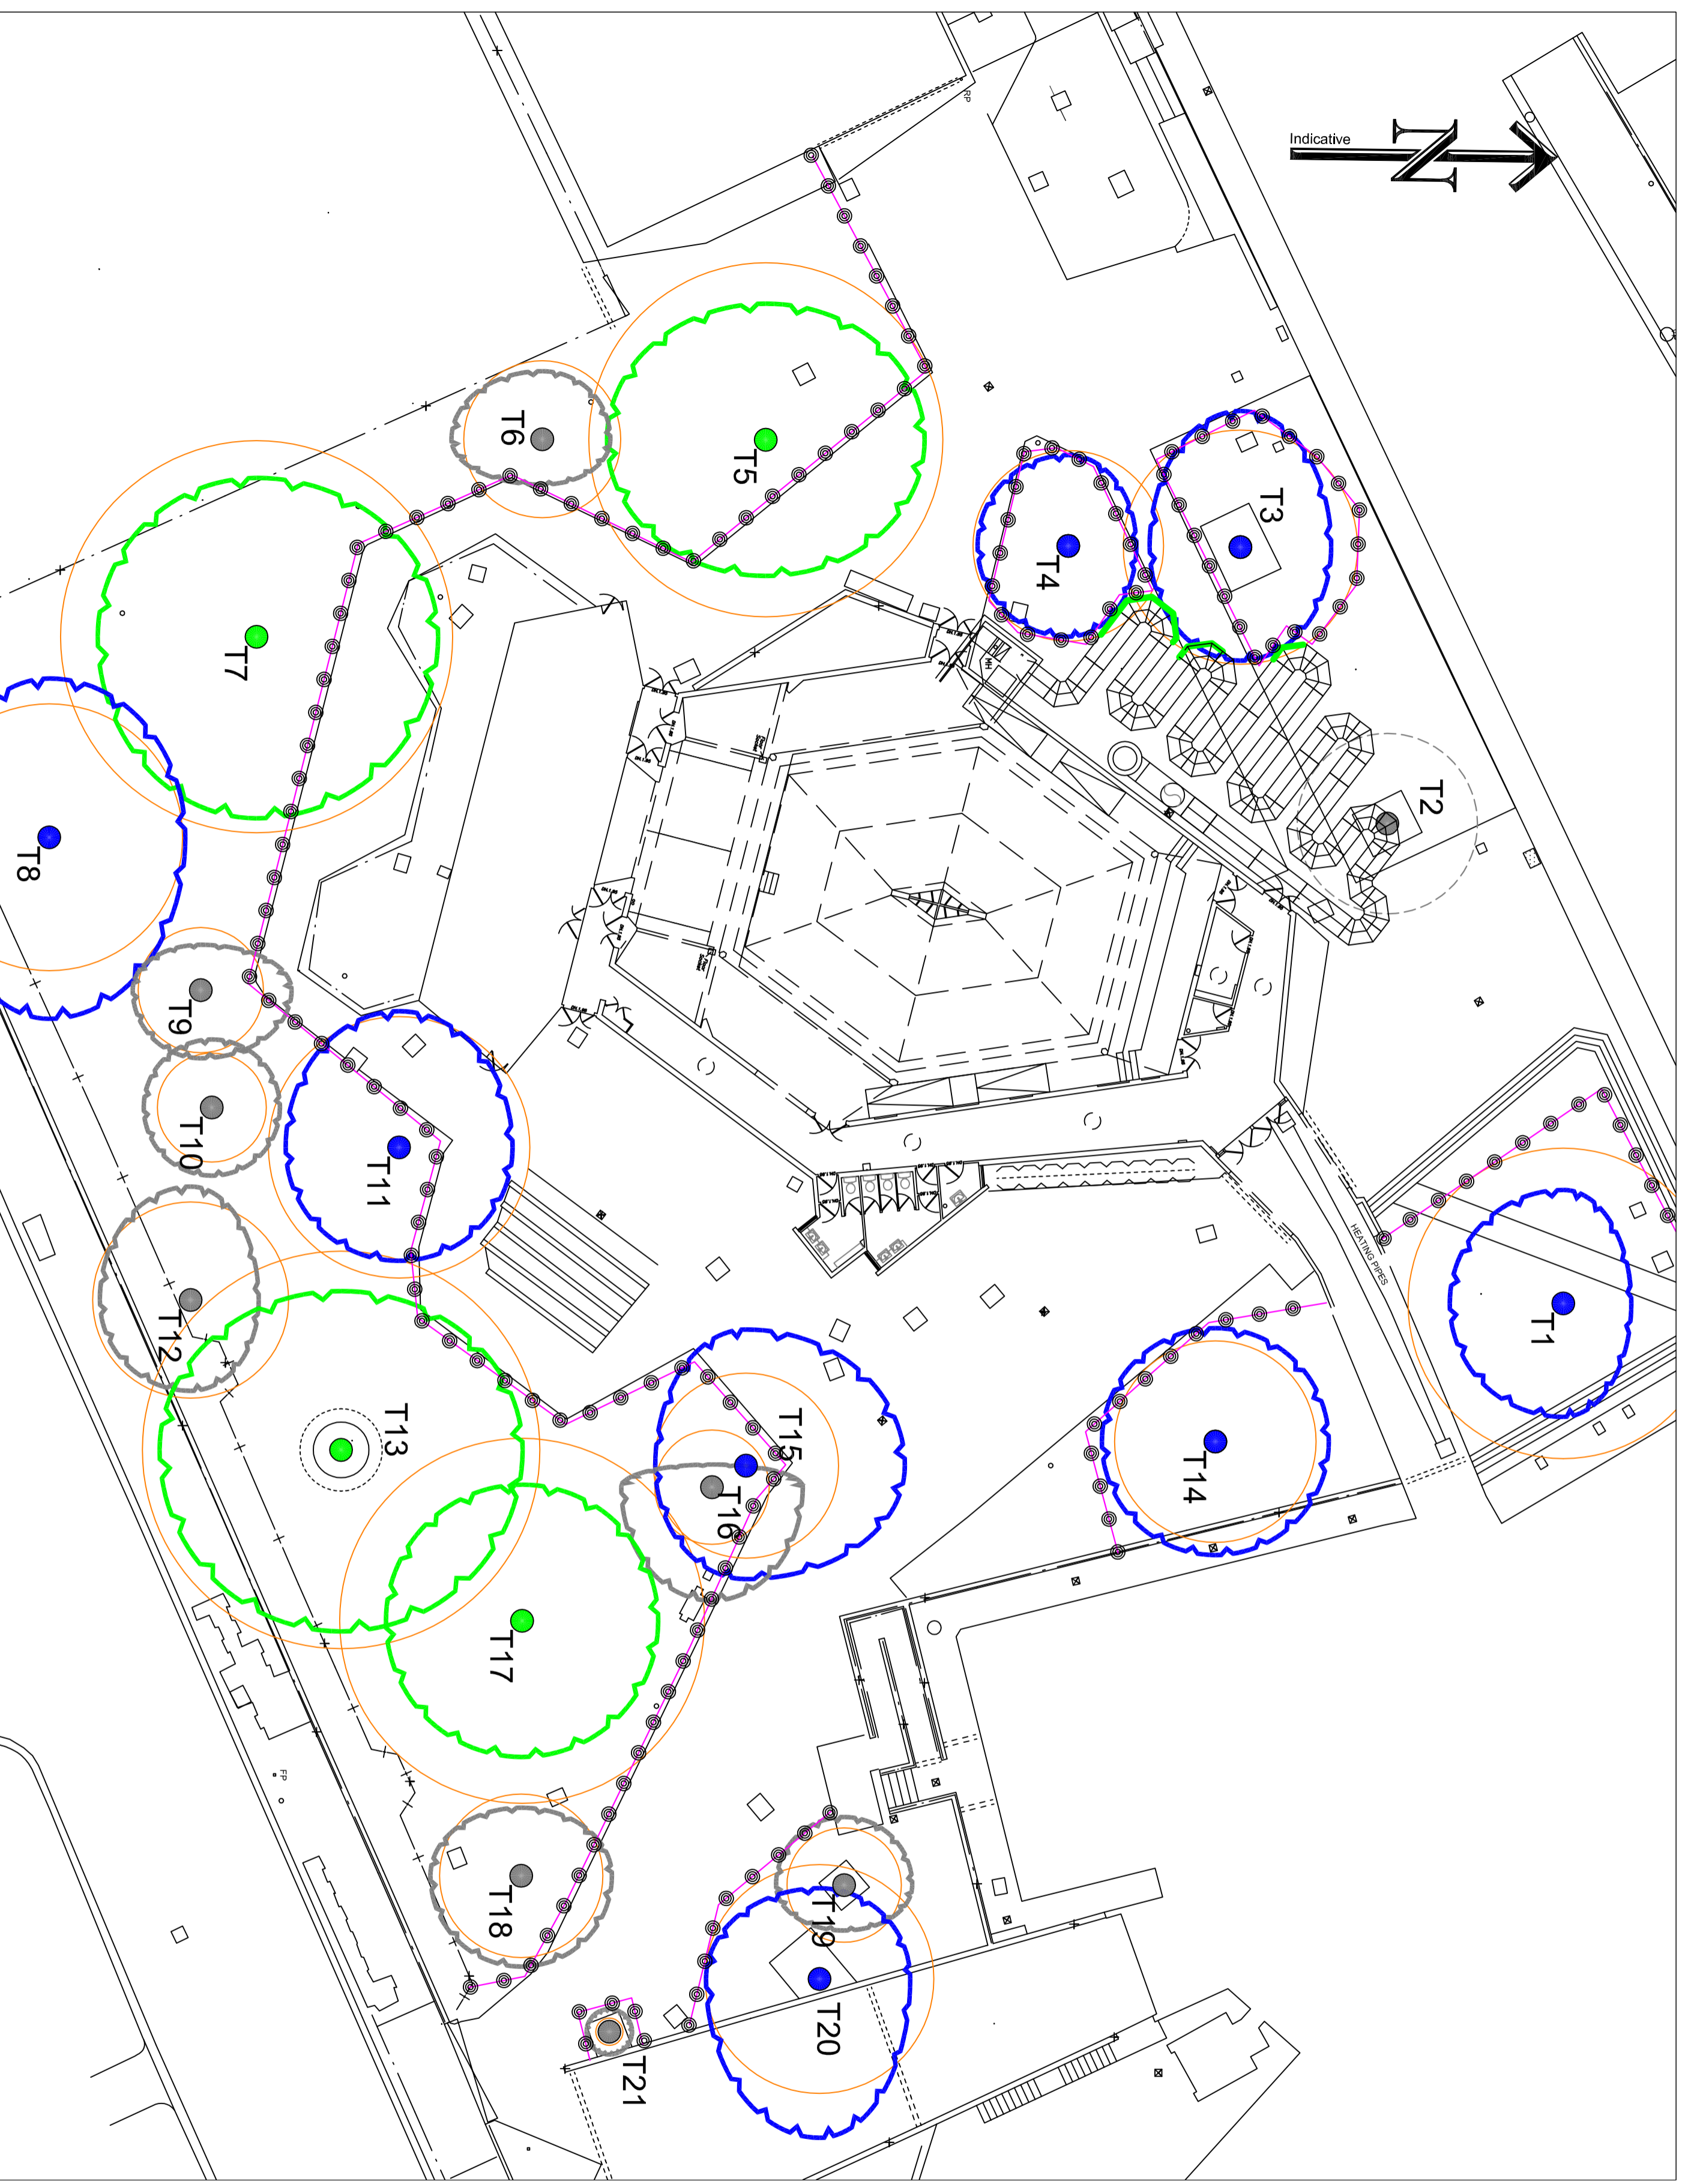


### Tree Categories

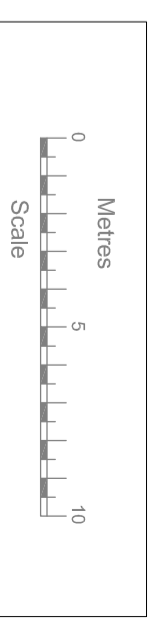

### Arboricultural Strategy

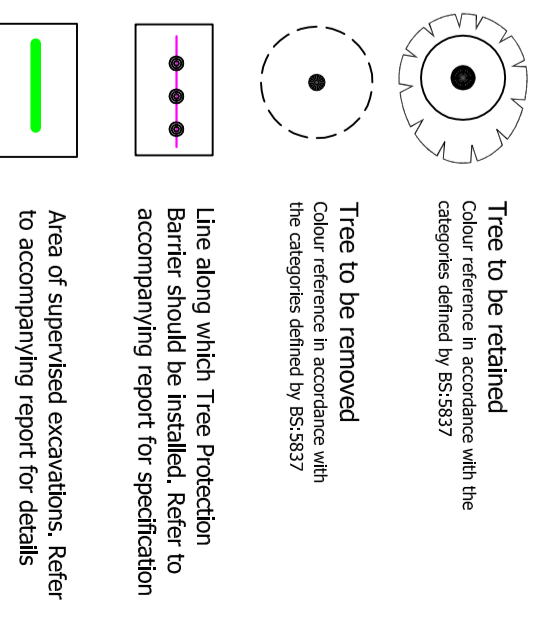

Project	Adand Burghley School
Drawing	Tree Protection Plan
Date	22.03.21
Ref	21-1191-TPP
Drawn	NT
Checked	DR
Client	Plann
Scale	1:200@A2