


EXISTING

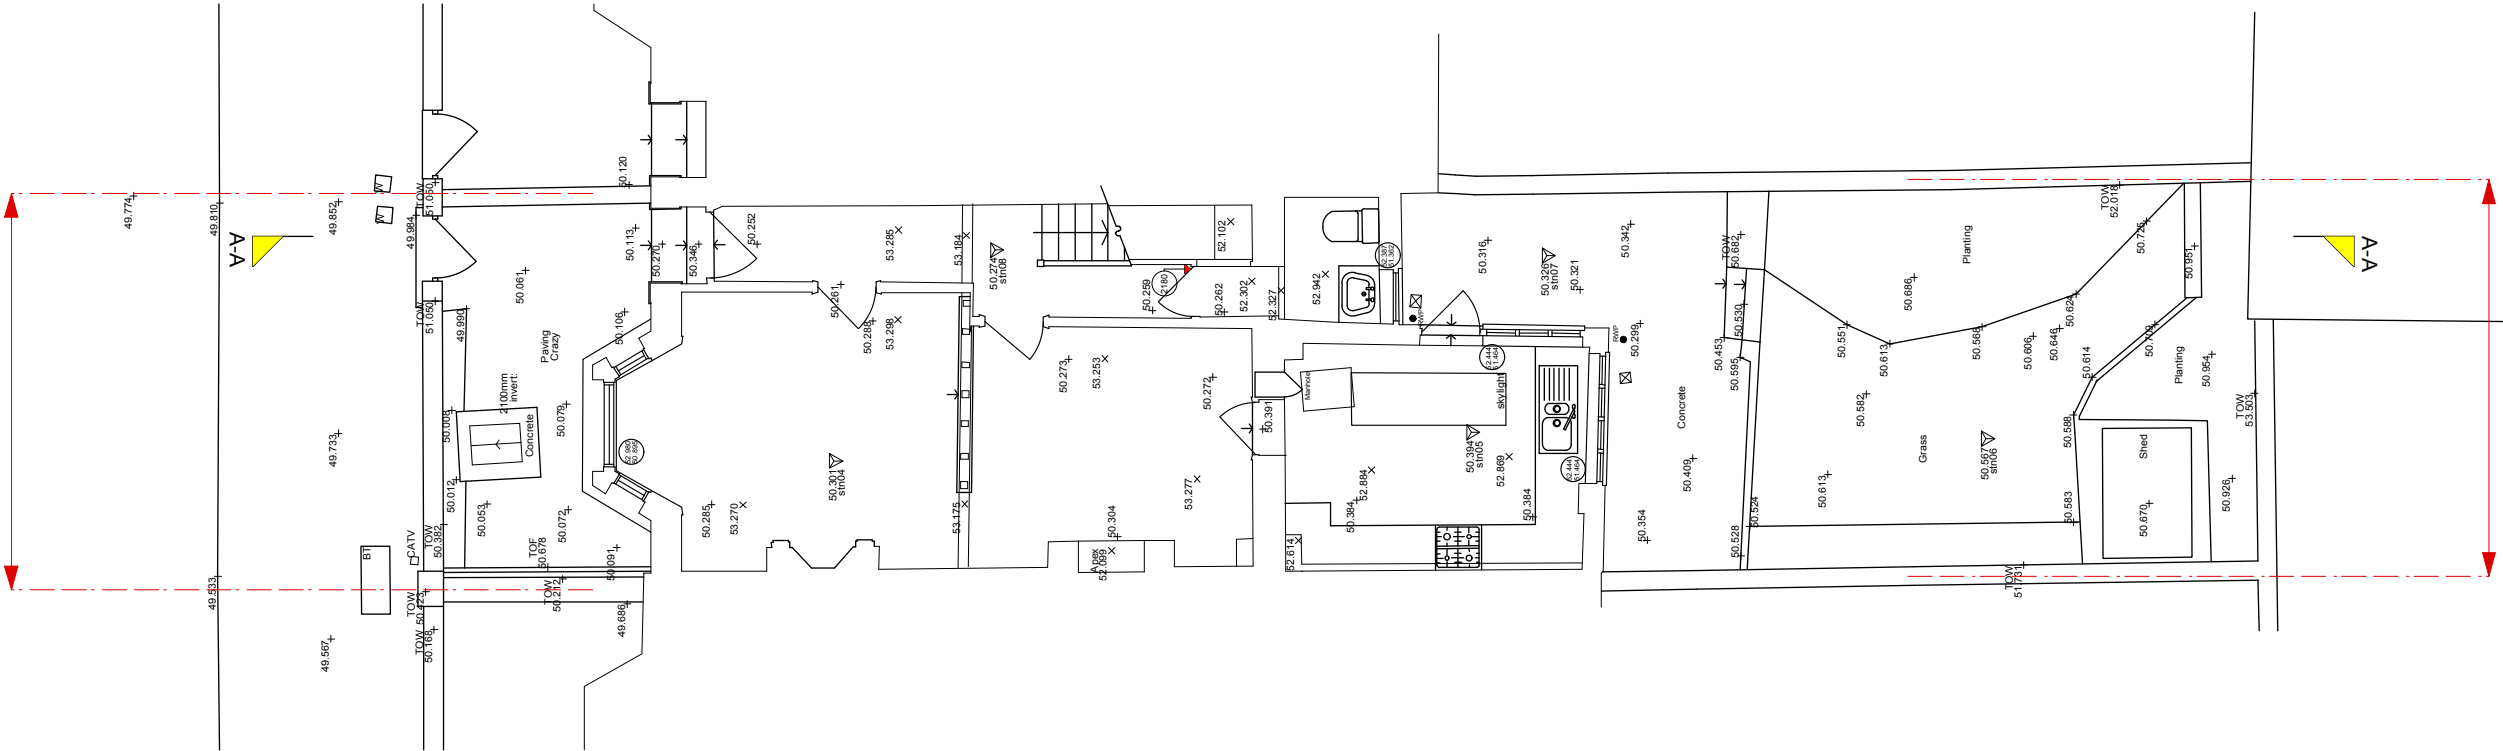

54 square metres internal ground floor

