


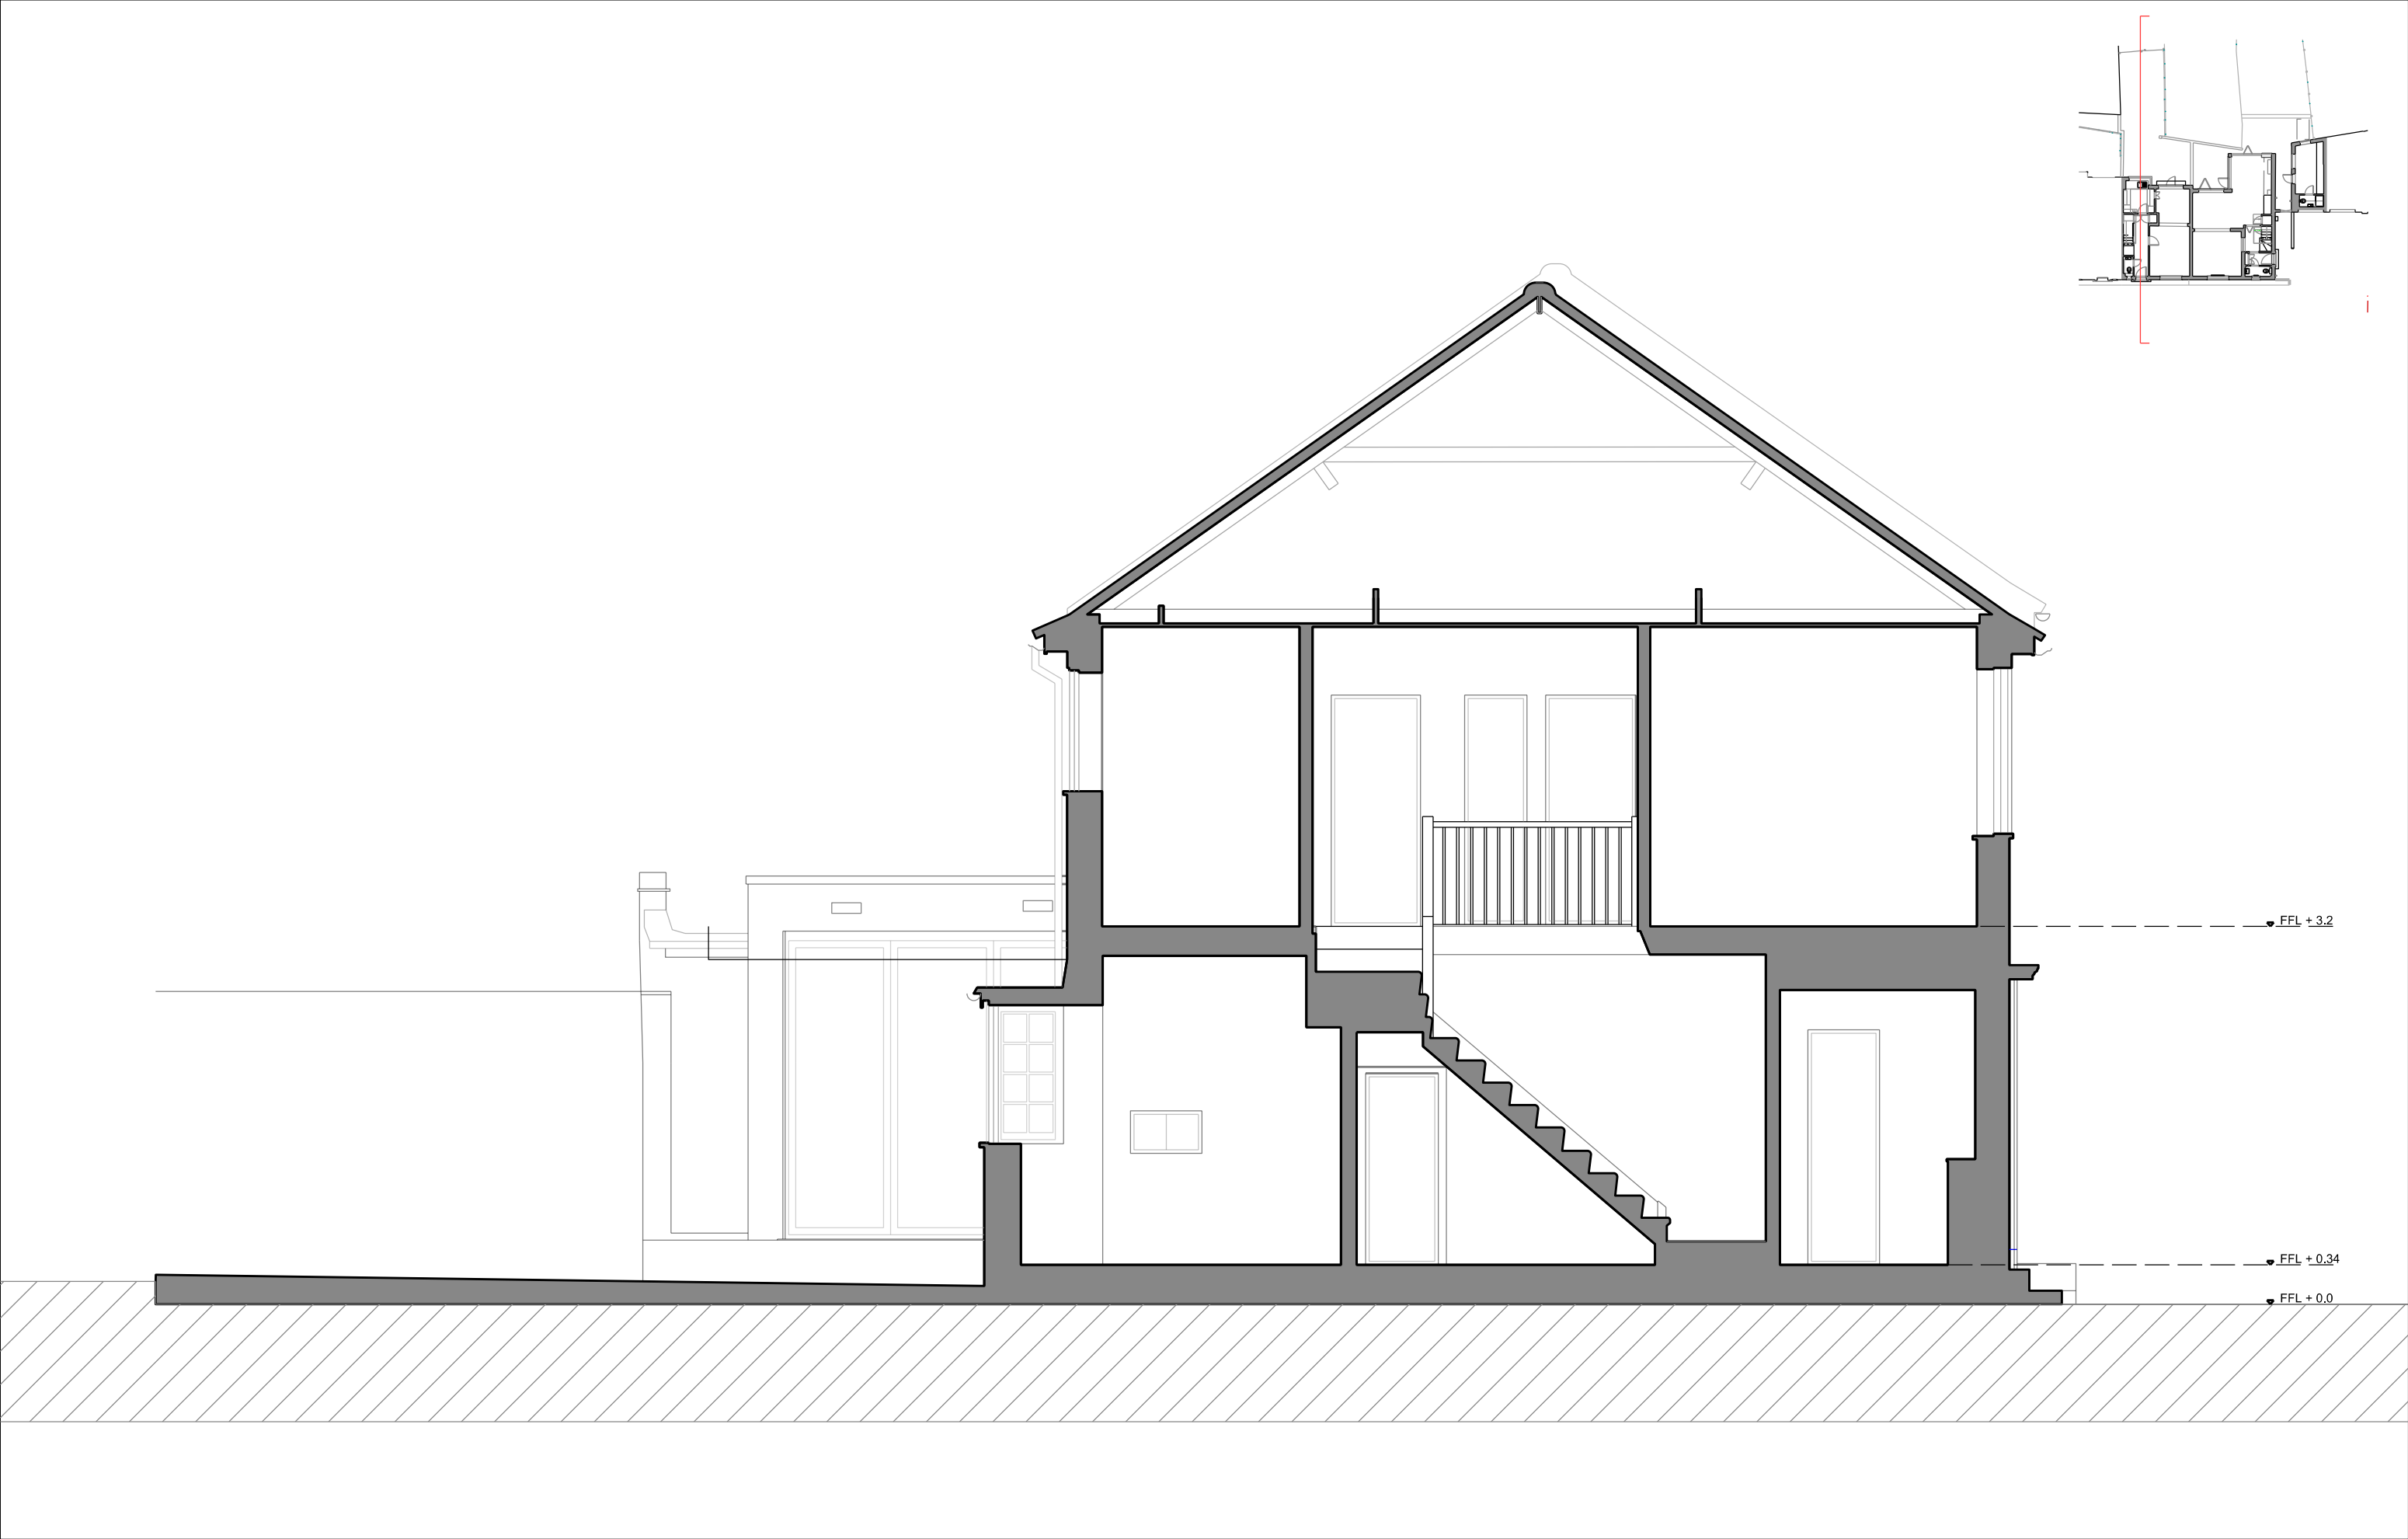

Project 35&37 Fairfax Place	Drawing Title Existing Section AA	Project Number 0081	Status PLANNING	Rev P	Scale at A3 1:50	Client Anna Orel & Noah Ellis	Stefan Shaw Studio
	Drawing Number 0081_2000			Date 01.04.21			