

## GENERAL NOTES

DIMENSIONED DRAWINGS ONLY. DO NOT SCALE  
ALL DIMENSIONS TO BE CHECKED PRIOR TO COMMENCEMENT OF ANY  
WORKS, AND / OR PREPARATION OF ANY SHOP DRAWINGS.  
ALL DISCREPANCIES TO BE REPORTED TO THE ARCHITECT.  
THIS DRAWING TO BE READ IN CONJUNCTION WITH ALL OTHER ARCHITECTS  
DRAWINGS AND SPECIFICATIONS AND OTHER CONSULTANTS INFORMATION  
ALL STRUCTURAL ELEMENTS TO BE CROSS CHECKED WITH ENGINEERS  
DOCUMENTS

## NOTES

SPECIFICATION	
CLAUSE	DEFINITION
N10/200	External metal sign

## SCHEDULE REFERENCES

## REVISION SCHEDULE

REVISION	DATE	DESCRIPTION	ISSUED BY
C1	23.02.21	External Sign	AA

Nex —

90-93 Cowcross St, Clerkenwell,  
London EC1M 6BF

e: office@nex-architecture.com  
t: +44 20 7183 0900


— British Land

York House  
45 Seymour Street  
London, W1H 7LX


PROJECT:  
10 Brock Street Reception

DRAWING:  
External Façade Signage

STATUS: Tender	DATE: 23.02.21	DRAWN: AA	CHECKED: AD
SCALE: As indicated @ A1	DRAWING NO: 090- NEX-	3006	REVISION: C1

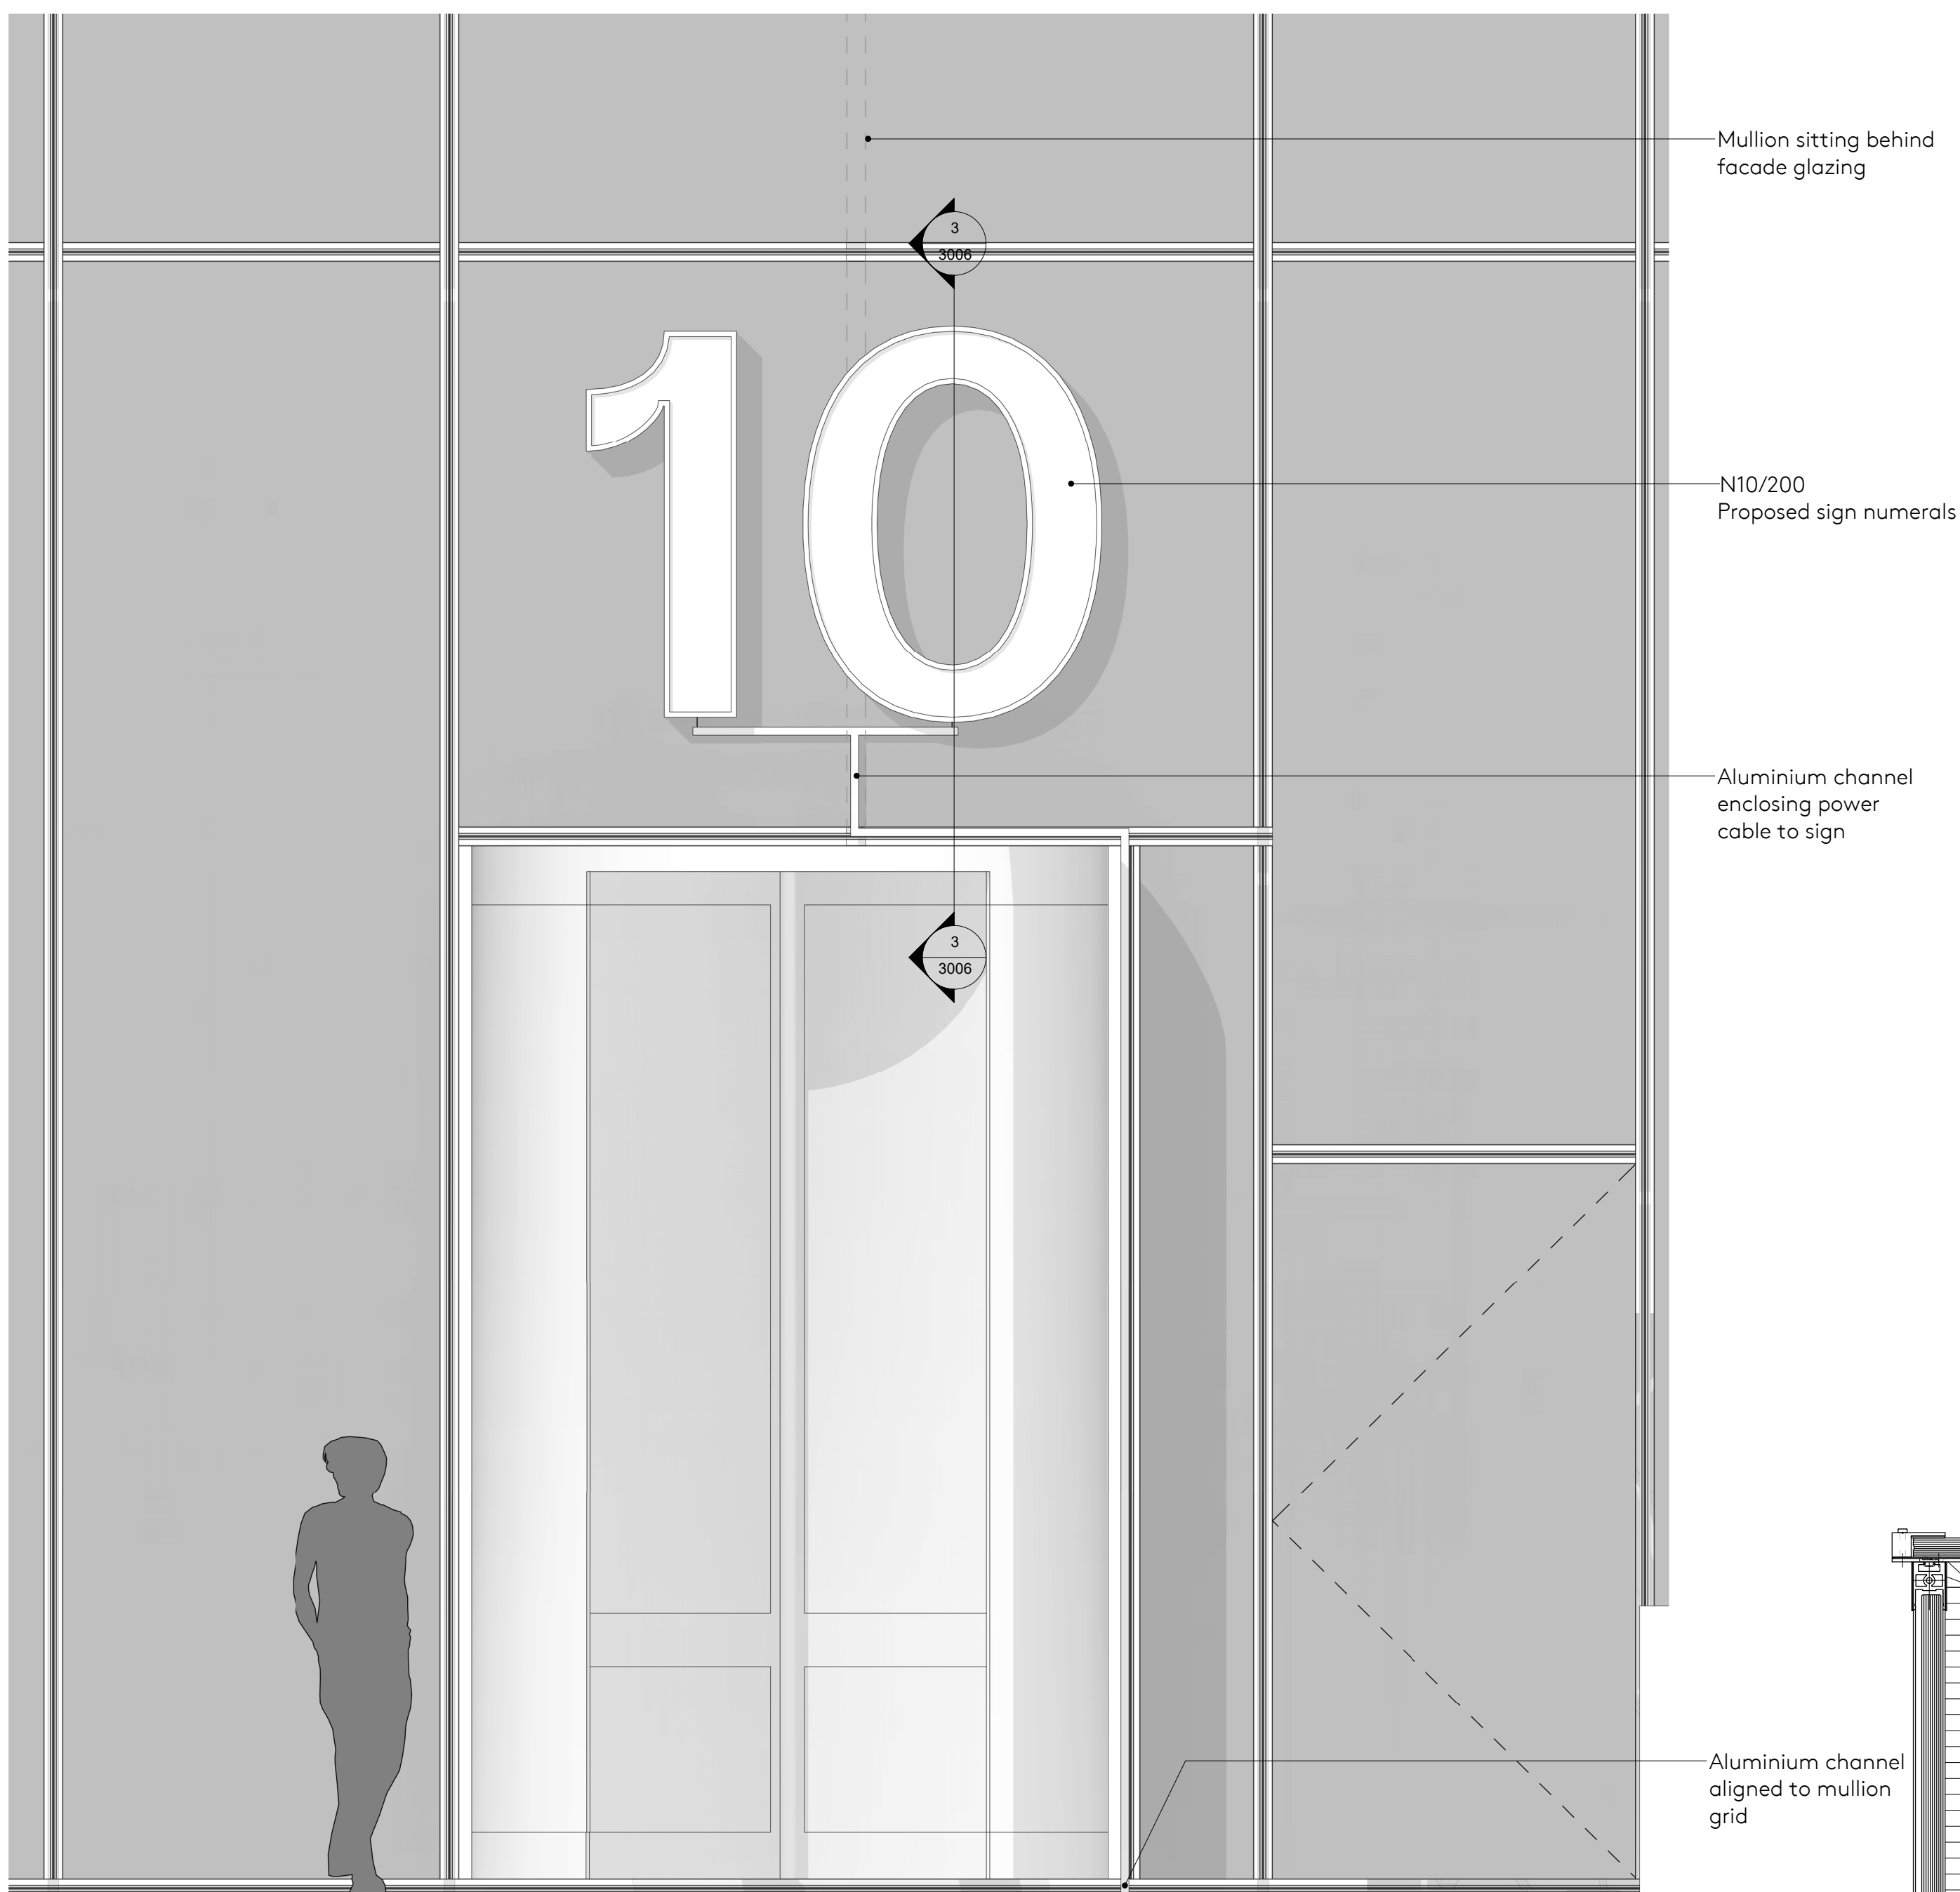

### 3 External Sign Fixed to Glazing system

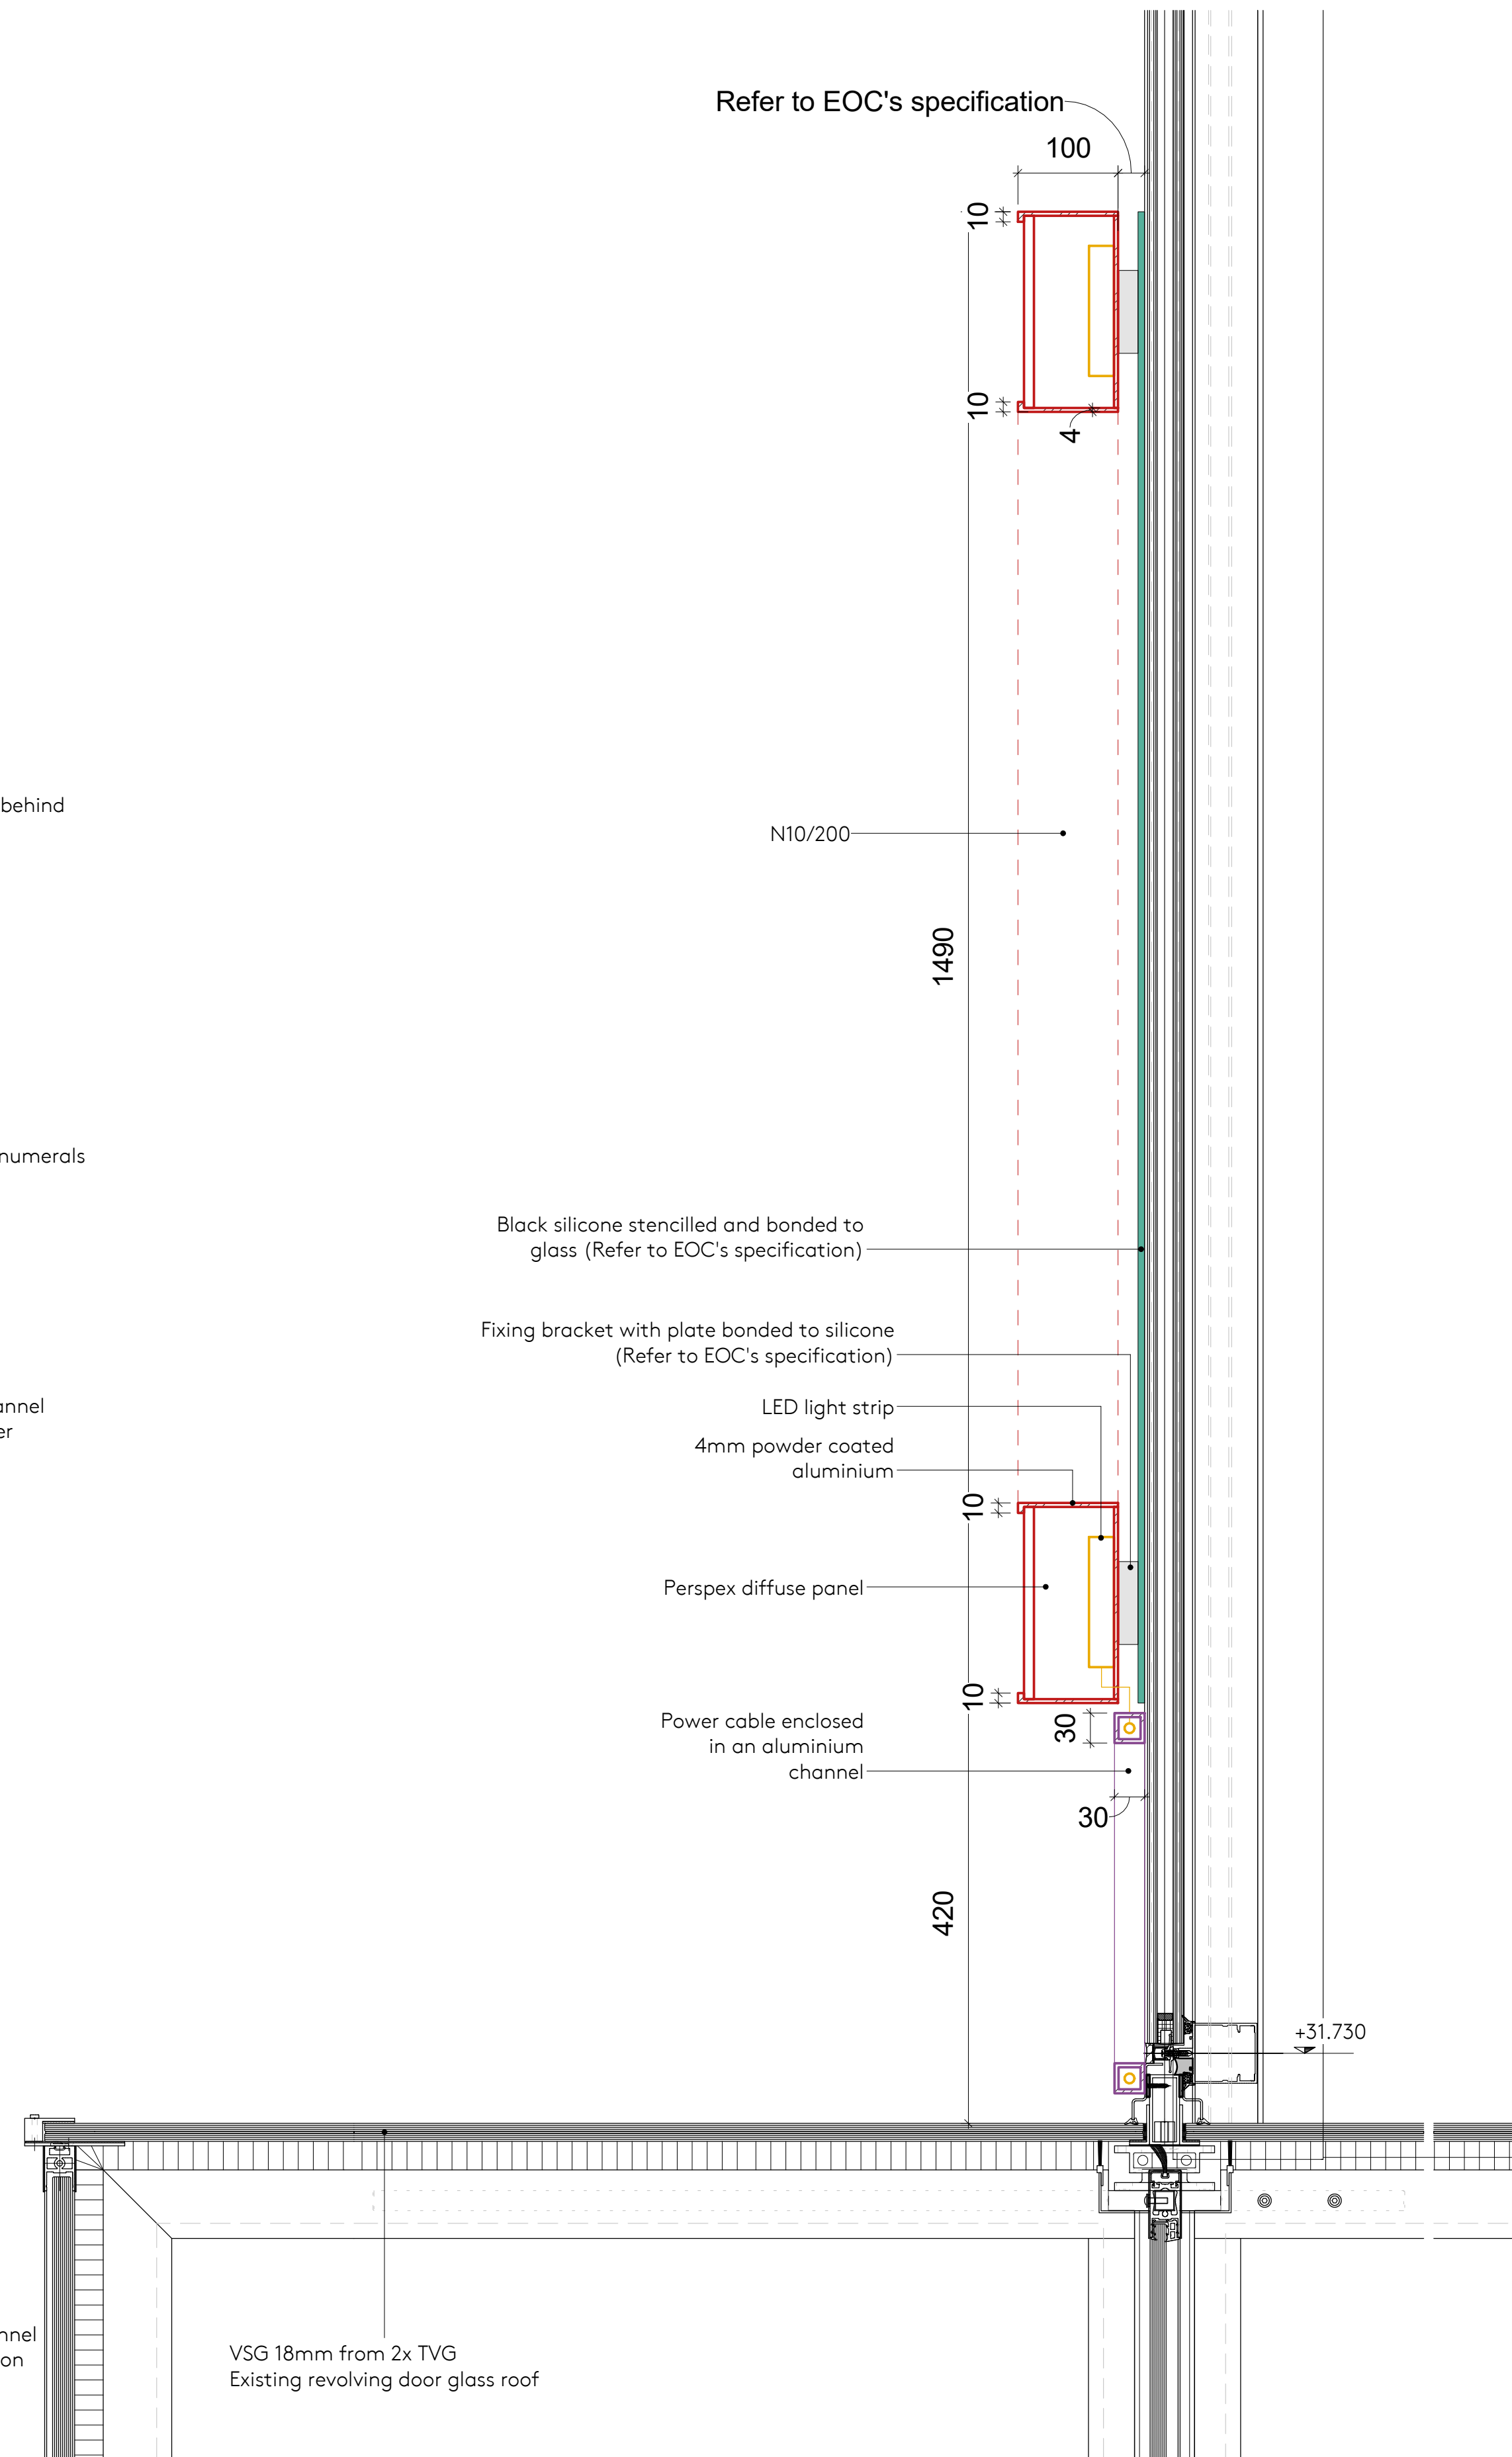

### 3 External Sign Fixed to Glazing system