


NOTES:
All dimensions to be checked on site.
Do not scale from this drawing.
Subject to local authority approval.
Drawing for visual purpose only.
For specification refer to scope of works.

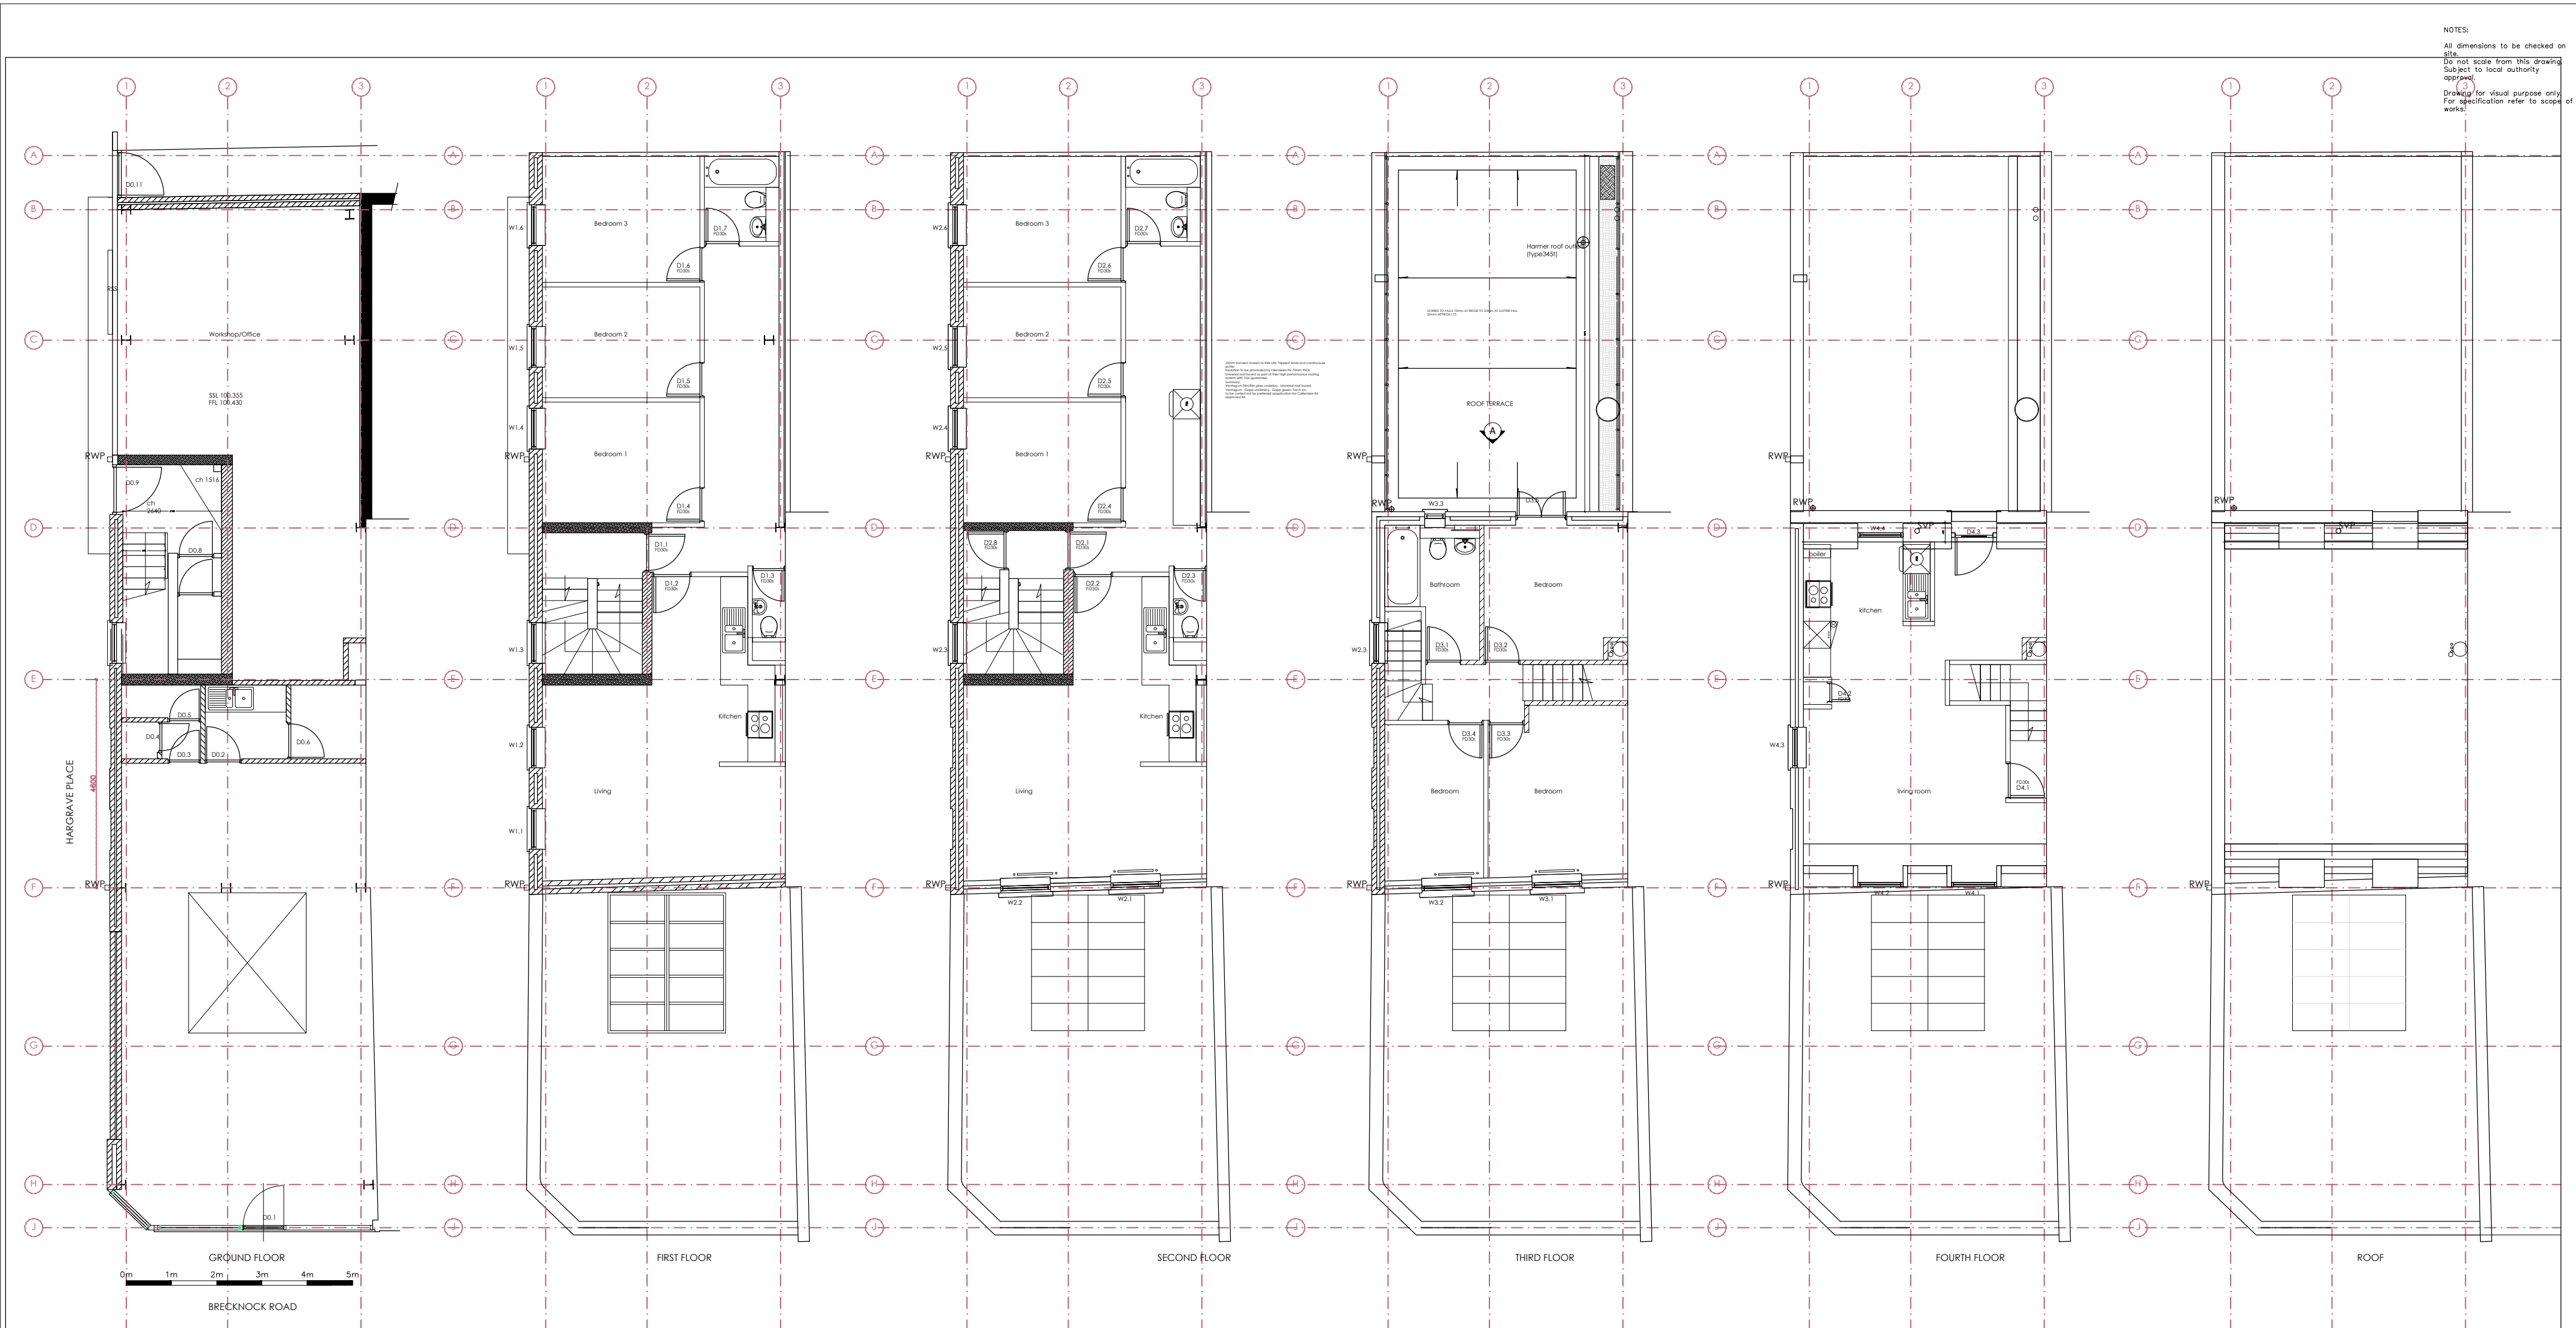

CLIENT: Mr&Mrs S . PAUL	shkSPACE
ADDRESS: 27 Brecknock Road London N7 0BT	
TITLE: Existing General Arrangement FLOORS G-R	DESIGN BY - DATE - 23.09.20 SCALE - 1:100@A2 CAD BY - SK SIGN OFF -
Dwg No 27BR - - GA	.