



These plans are project and site specific and shall only be used for their intended purpose unless otherwise permitted by written consent of Brian O'Reilly Architects.

All dimensions shown are indicative and must be double checked on site by the contractor. Any inconsistencies found must be reported to Brian O'Reilly Architects.

DO NOT SCALE FROM THE DRAWINGS.

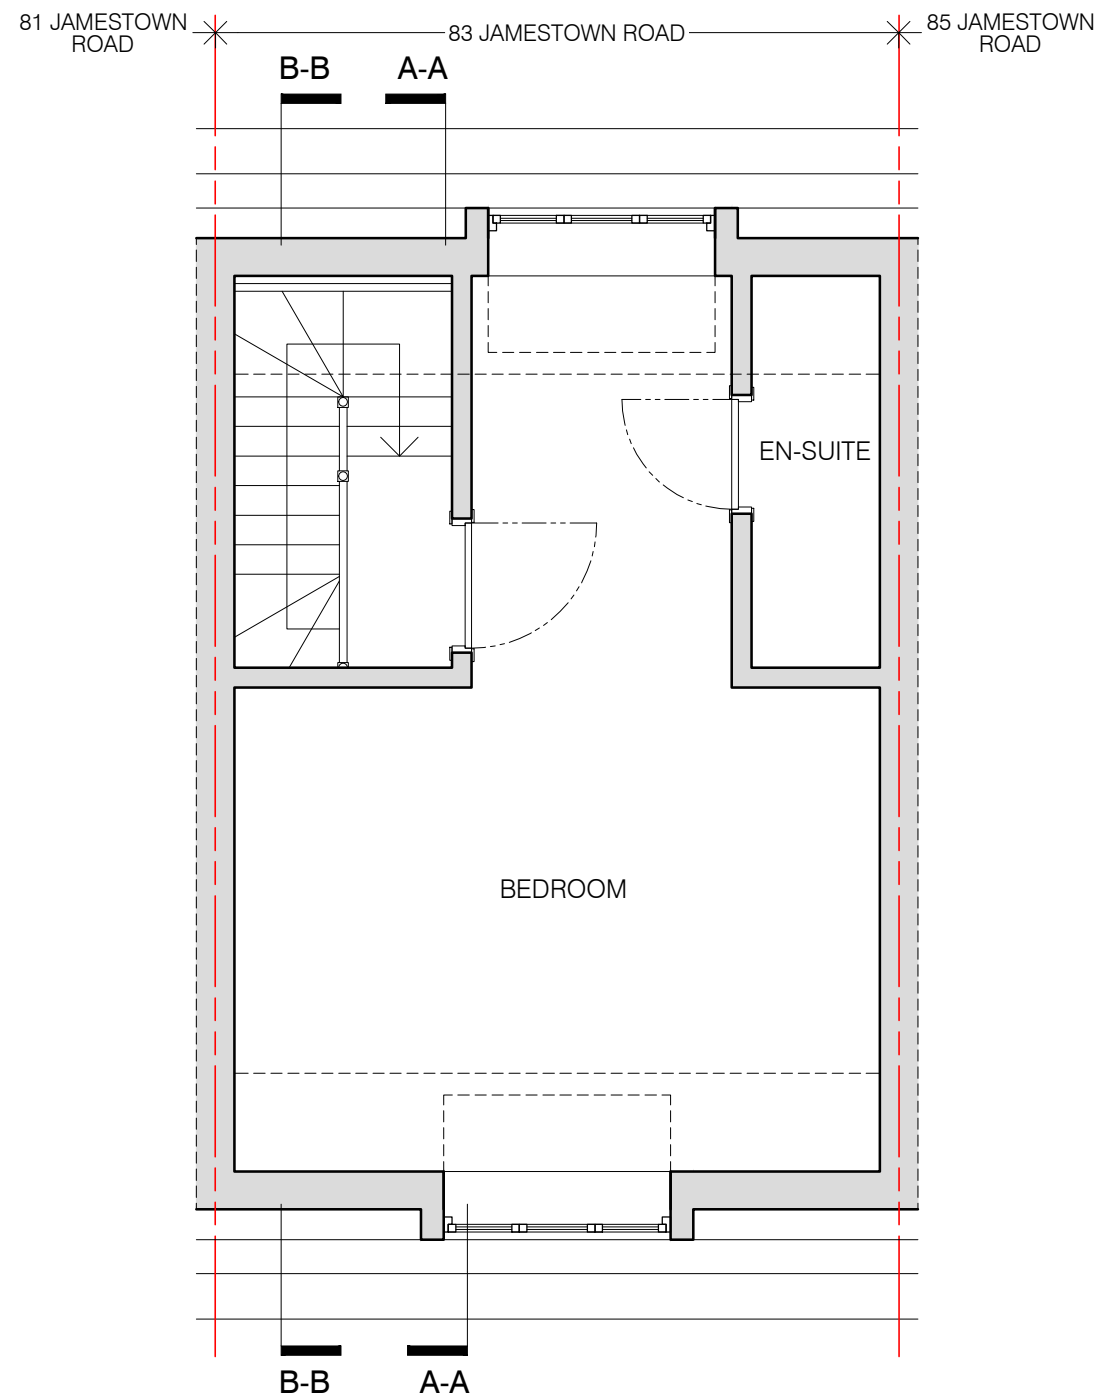

01 EXISTING THIRD FLOOR PLAN
scale 1:50

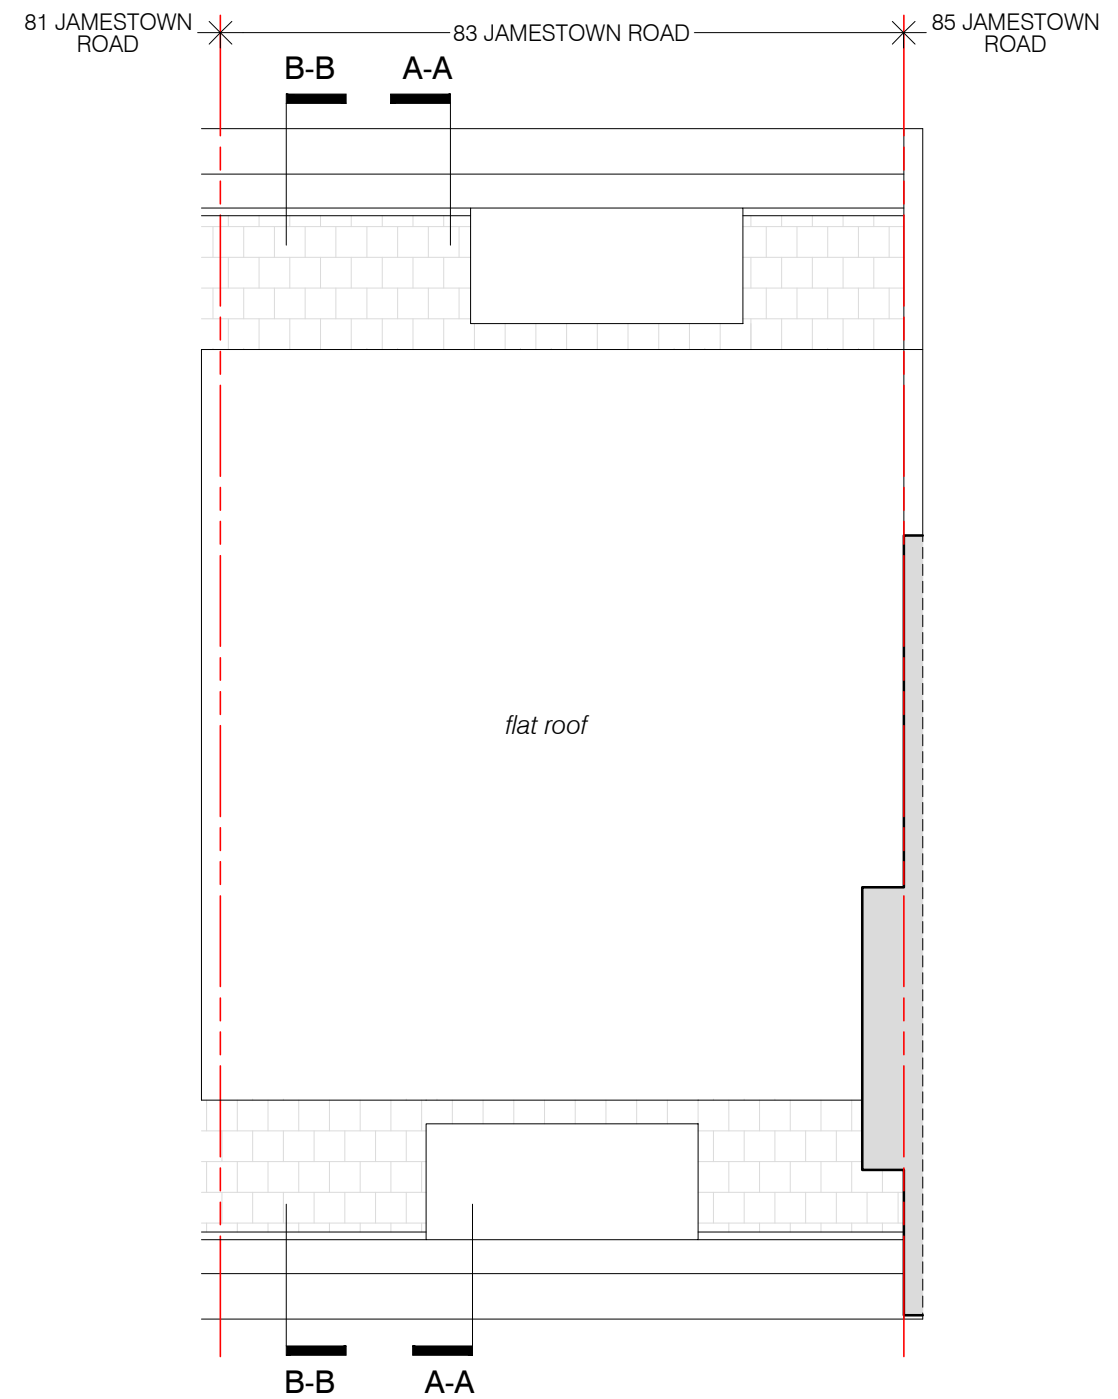

02 EXISTING ROOF PLAN
scale 1:50



project
83 JAMESTOWN ROAD, LONDON NW1 7DB

BRIAN O'REILLY ARCHITECTS
31 Oval Road, London, NW1 7EA +44 (0)20 7267 1184
www.brianoreillyarchitects.com mail@brianoreillyarchitects.com


status / number
EXISTING/519-101-E scale
1:50 @ A3

drawing
EXISTING THIRD FLOOR
& ROOF PLAN date
26.03.2021


These plans are project and site specific and shall only be used for their intended purpose unless otherwise permitted by written consent of Brian O'Reilly Architects.

All dimensions shown are indicative and must be double checked on site by the contractor. Any inconsistencies found must be reported to Brian O'Reilly Architects.

DO NOT SCALE FROM THE DRAWINGS.

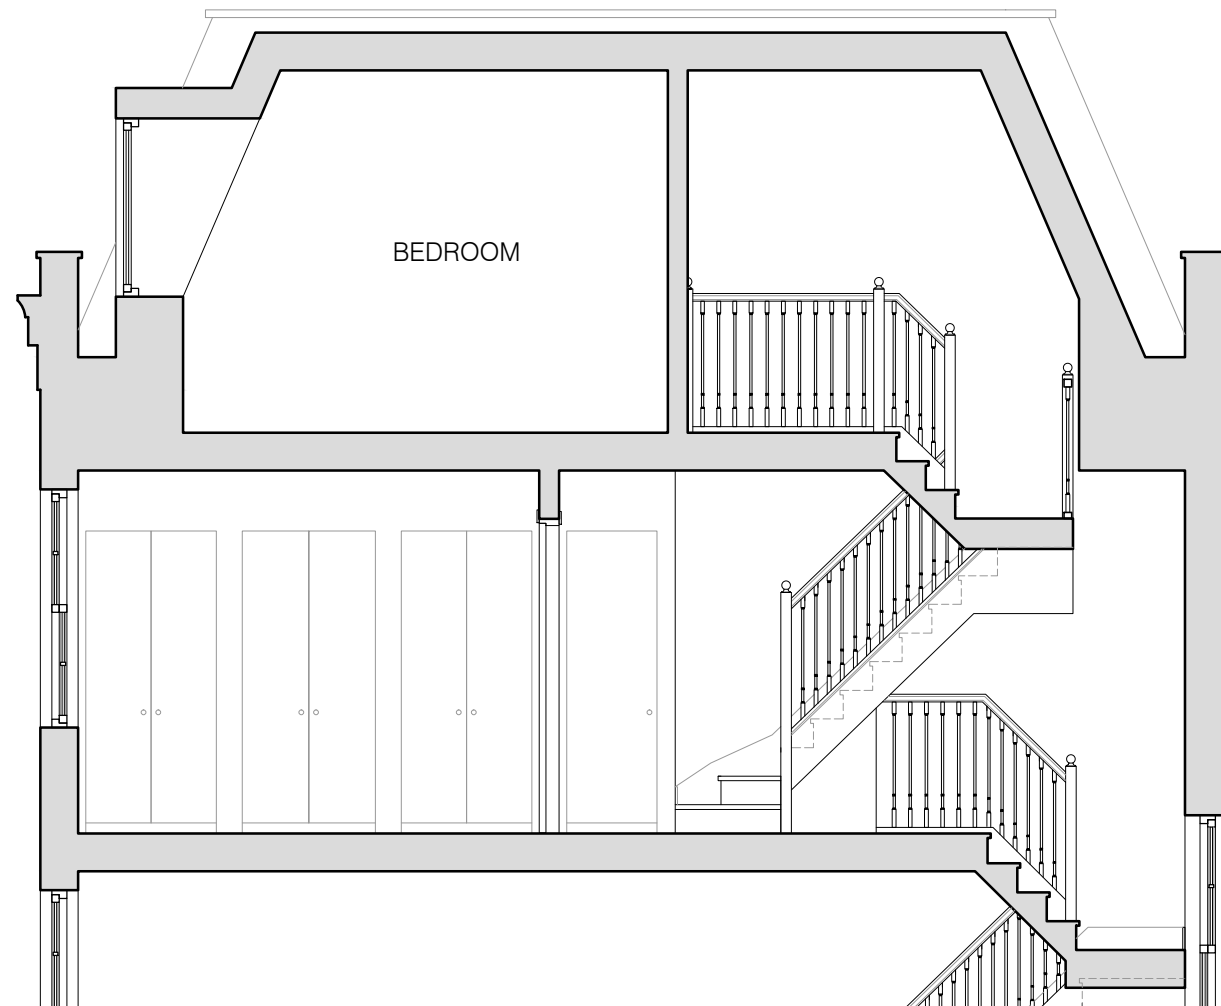

01 EXISTING SECTION A-A
scale 1:50

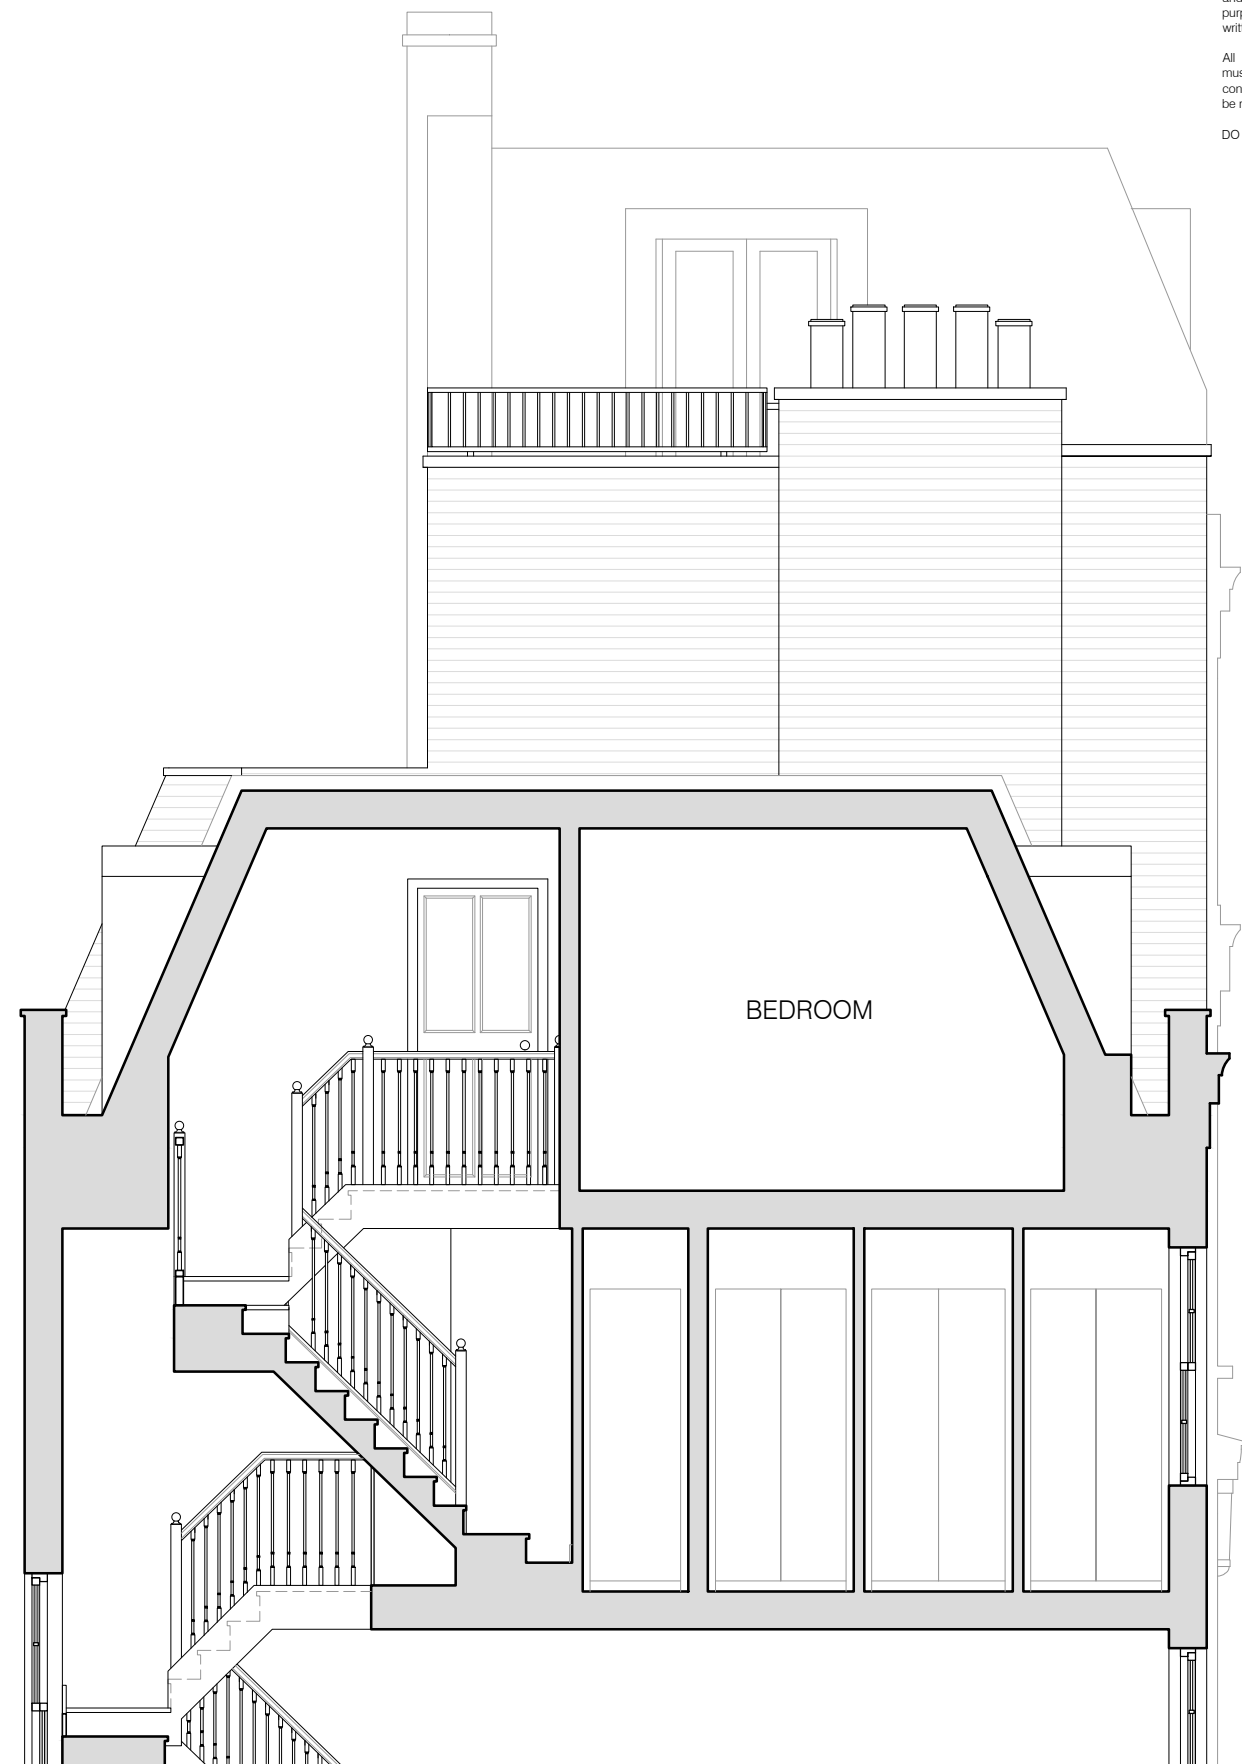

02 EXISTING SECTION B-B
scale 1:50



project
83 JAMESTOWN ROAD, LONDON NW1 7DB

BRIAN O'REILLY ARCHITECTS
31 Oval Road, London, NW1 7EA +44 (0)20 7267 1184
www.brianoreillyarchitects.com mail@brianoreillyarchitects.com

status / number
EXISTING/519-300-E

drawing
EXISTING SECTIONS
A-A & B-B

scale
1:50 @ A3

date
26.03.2021

These plans are project and site specific and shall only be used for their intended purpose unless otherwise permitted by written consent of Brian O'Reilly Architects.

All dimensions shown are indicative and must be double checked on site by the contractor. Any inconsistencies found must be reported to Brian O'Reilly Architects.

DO NOT SCALE FROM THE DRAWINGS.



01 EXISTING FRONT ELEVATION
scale 1:50



project
83 JAMESTOWN ROAD, LONDON NW1 7DB

BRIAN O'REILLY ARCHITECTS
31 Oval Road, London, NW1 7EA +44 (0)20 7267 1184
www.brianoreillyarchitects.com mail@brianoreillyarchitects.com

status / number
EXISTING/519-200-E

drawing
EXISTING FRONT
ELEVATION

scale
1:50 @ A3

date
26.03.2021