


1 ENLARGED PROPOSED GENERAL ARRANGEMENT PLAN - LEVEL 00
1:20

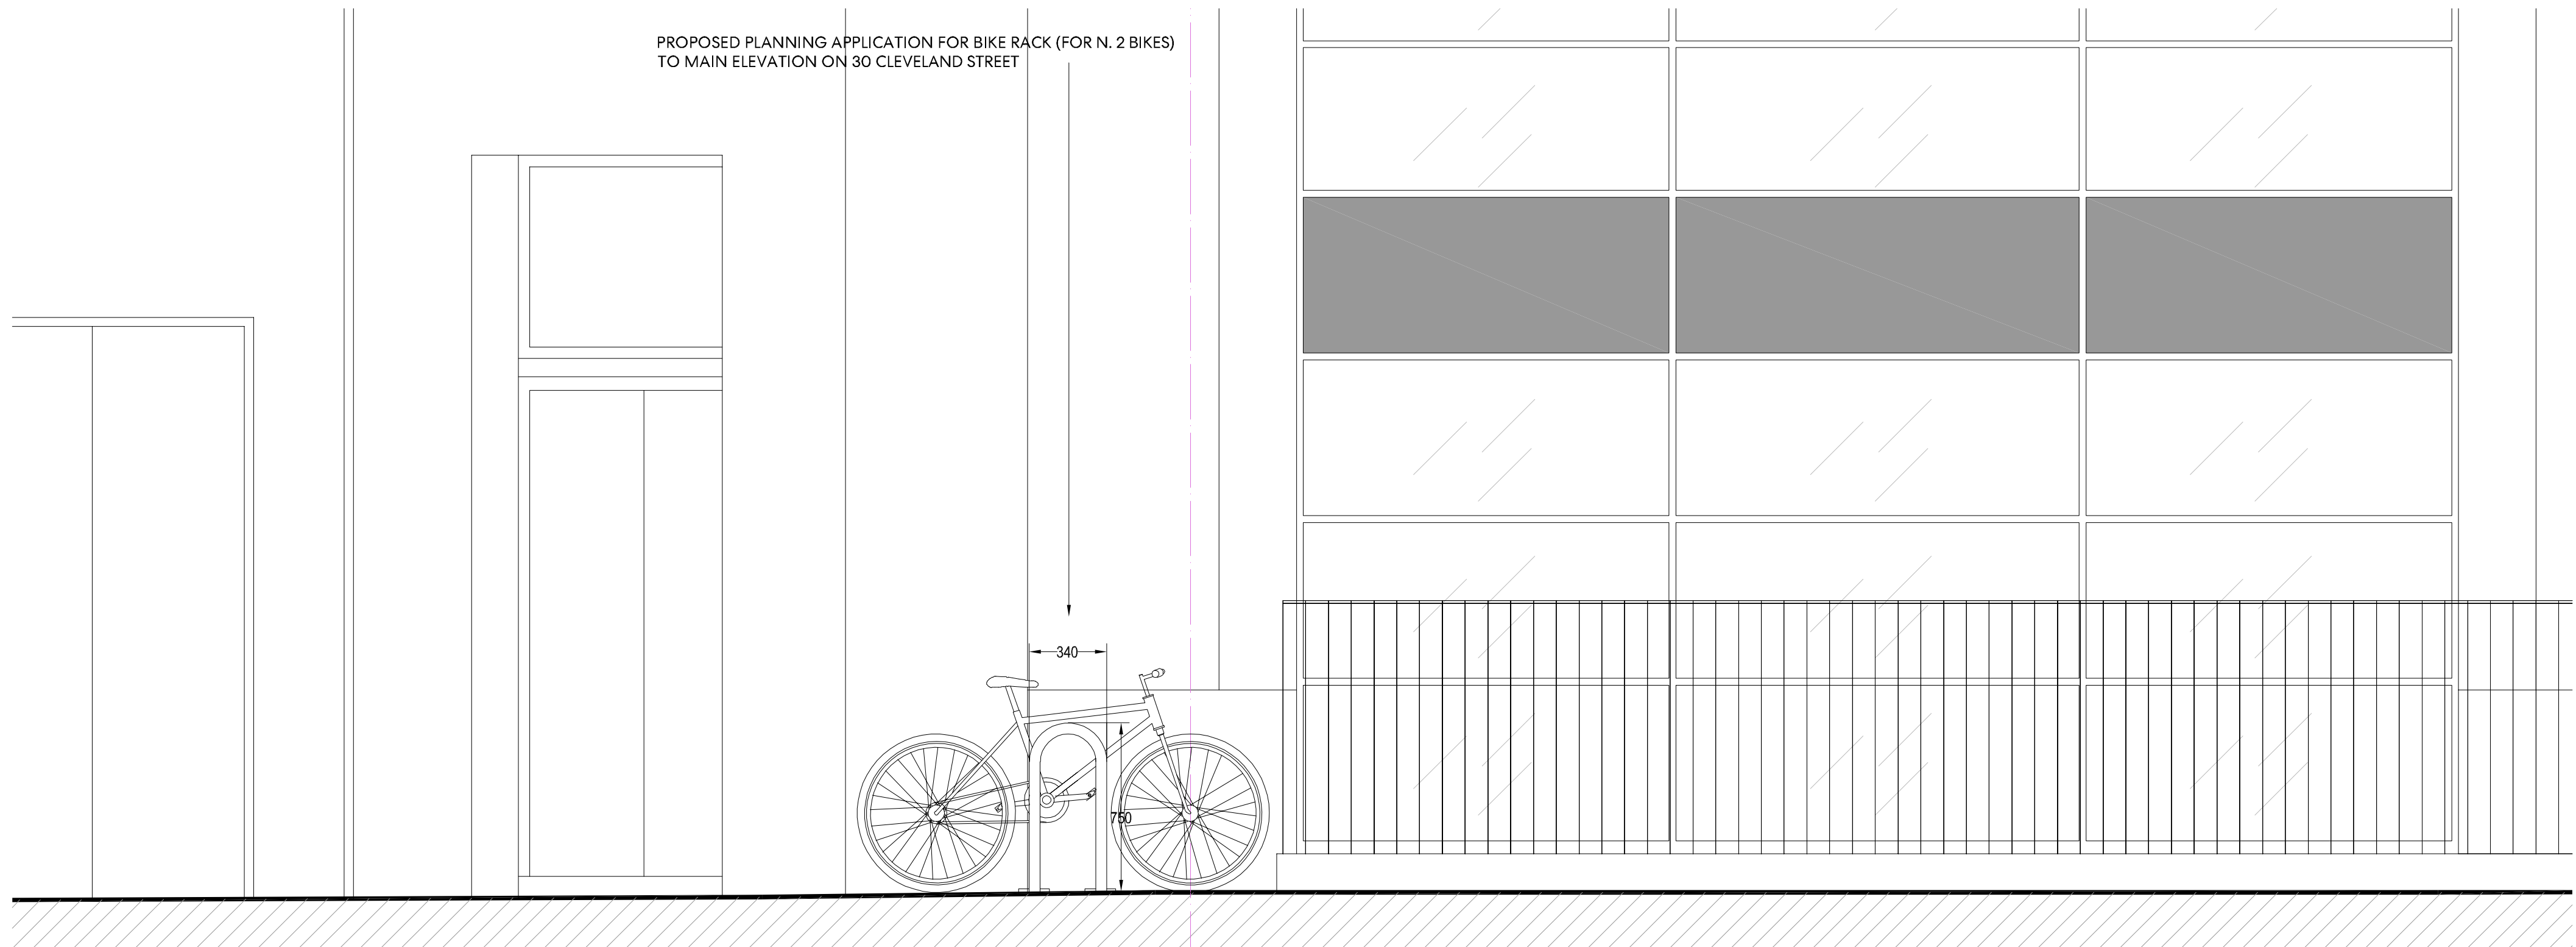

2 ENLARGED PROPOSED ELEVATION ON CLEVELAND STREET - LEVEL 00
1:20

Perkins&Will

White Chapel Building
10 Whitechapel High Street
E1 8QQ
t +44 20 7466 1000
f +44 20 7466 1050
www.perkinswill.com

NOTES

Drawing indicates design intent only.

All information, areas, dimensions and datum levels are subject to detailed survey, detailed design and investigative work.

Do not scale from the drawing.

This drawing is the property of Perkins+Will UK Ltd. No disclosure or copy of it may be made without the written permission of Perkins+Will UK Ltd.


PROJECT

**TAKE TWO
INTERACTIVE**
30 CLEVELAND STREET

KEYPLAN



ISSUE CHART

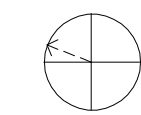

A	MARK	BIKE RACK SPEC AMENDMENT	13/04/2021
		ISSUE	DATE
Date		16/11/20	
Job Number		329630	
Scale		1:20	
Drawn		MH	
Checked		GD	
Approved		GD	

CDE STATUS

PLANNING

TITLE

**PLANNING - ENLARGED
PROPOSED GENERAL
ARRANGEMENT PLAN &
ELEVATION - LEVEL 00**

SHEET NUMBER

T2I PWA ZZ 00 DR - I 7121

PROJECT	AUTHOR	VOLUME	LEVEL	TYPE	ROLE	NUMBER
CDE STATUS CODE						
PLANNING						A

Copyright © 2019 Perkins+Will