




1 Lower Ground Floor

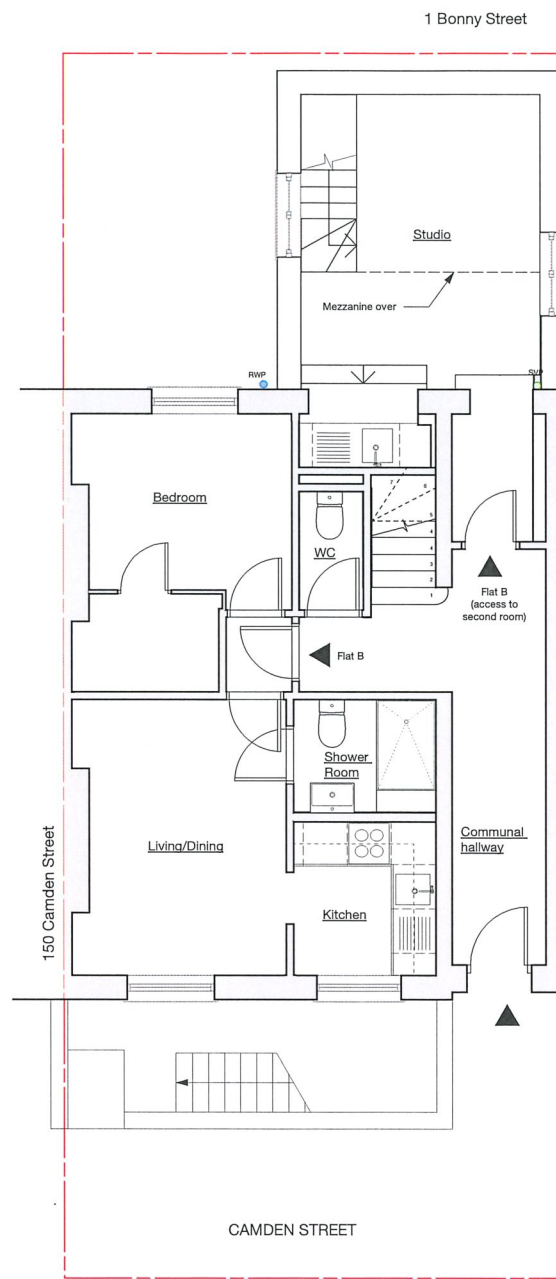

2 Ground Floor

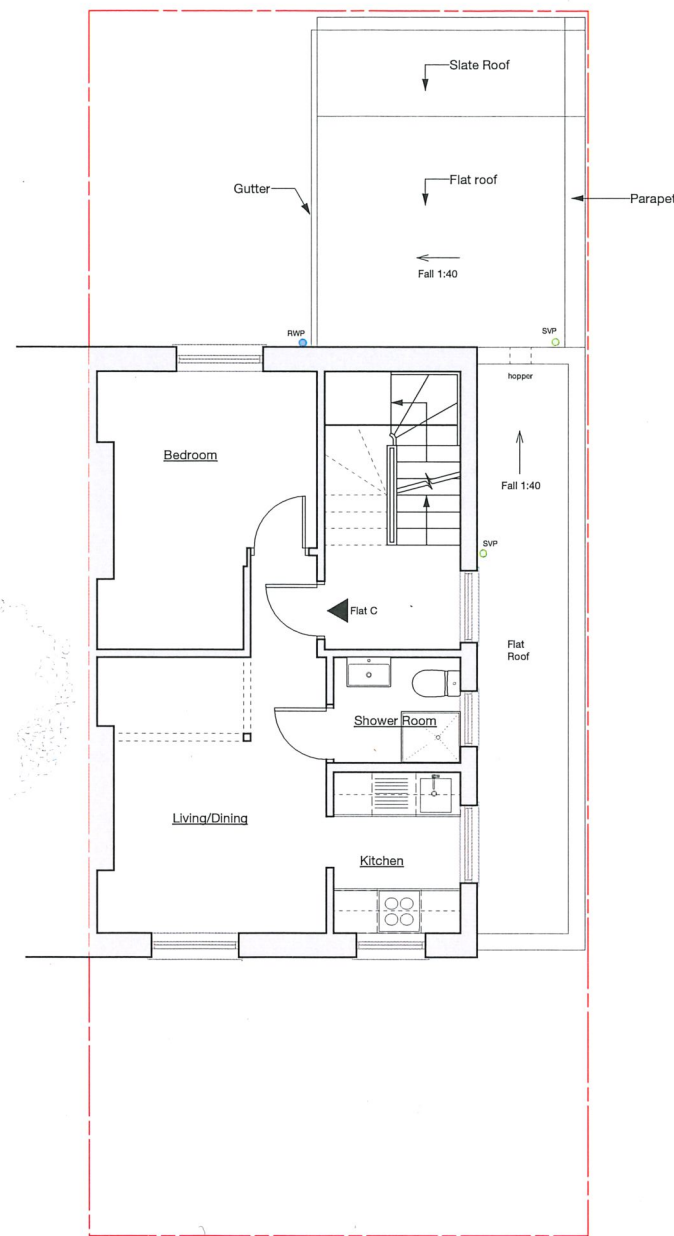

3 First Floor

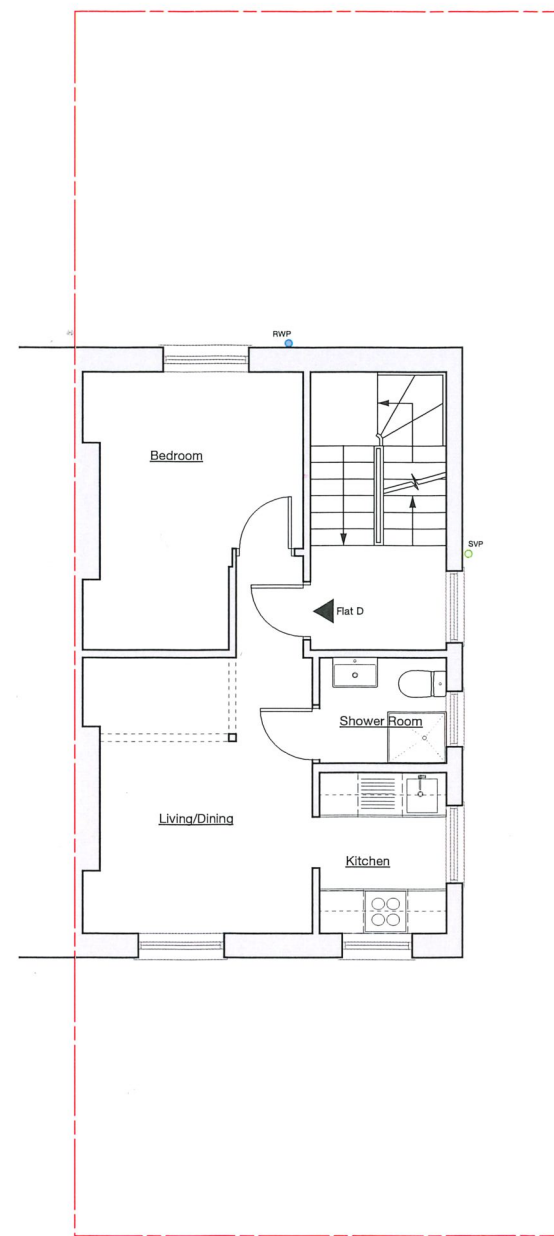

4 Second Floor



GENERAL NOTES

1. This drawing is the copyright of Haines Phillips Architects.
2. Do not scale from this drawing. Use figured dimensions only.
3. This drawing must not be used for land transfer purposes, or for construction purposes unless accompanied by an Architect's Instruction.

DRAWING ISSUE STATUS

ISSUE	STATUS	COMMENT
P	PRELIMINARY	For comment and review
PL	PLANNING	Planning/ Listed Building Application
BR	BUILDING REGS	Building Regs Application
T	TENDER	For pricing purposes only
C	CONSTRUCTION	For procurement & construction
FC	FINAL CONSTRUCTION	Record drawings on completion
L	LEGAL	Conveyancing or other legal purposes

REVISIONS

REV	DATE	NOTES
2	13/11/20	Redrawn
3	13/4/21	Cycles added.

**HAINES
PHILLIPS
ARCHITECTS**

Tankerton Works
12 Argyle Walk
London WC1H 8HA
020 7833 9324
020 7837 2864
office@hainesphillips.co.uk

JOB TITLE

**148 Camden Street
London NW1 9PA**

DRAWING TITLE

**Plans
As Proposed**

DRAWN	DATE	SCALE
CD	Jan 2020	1:50@A1
JOB NR	DRAWING - ISSUE - REVISION	
4167	GA 301-PL-03	