




1 Consented
Camden Consent Reference: 2019/4229/P, dated 4 October 2019

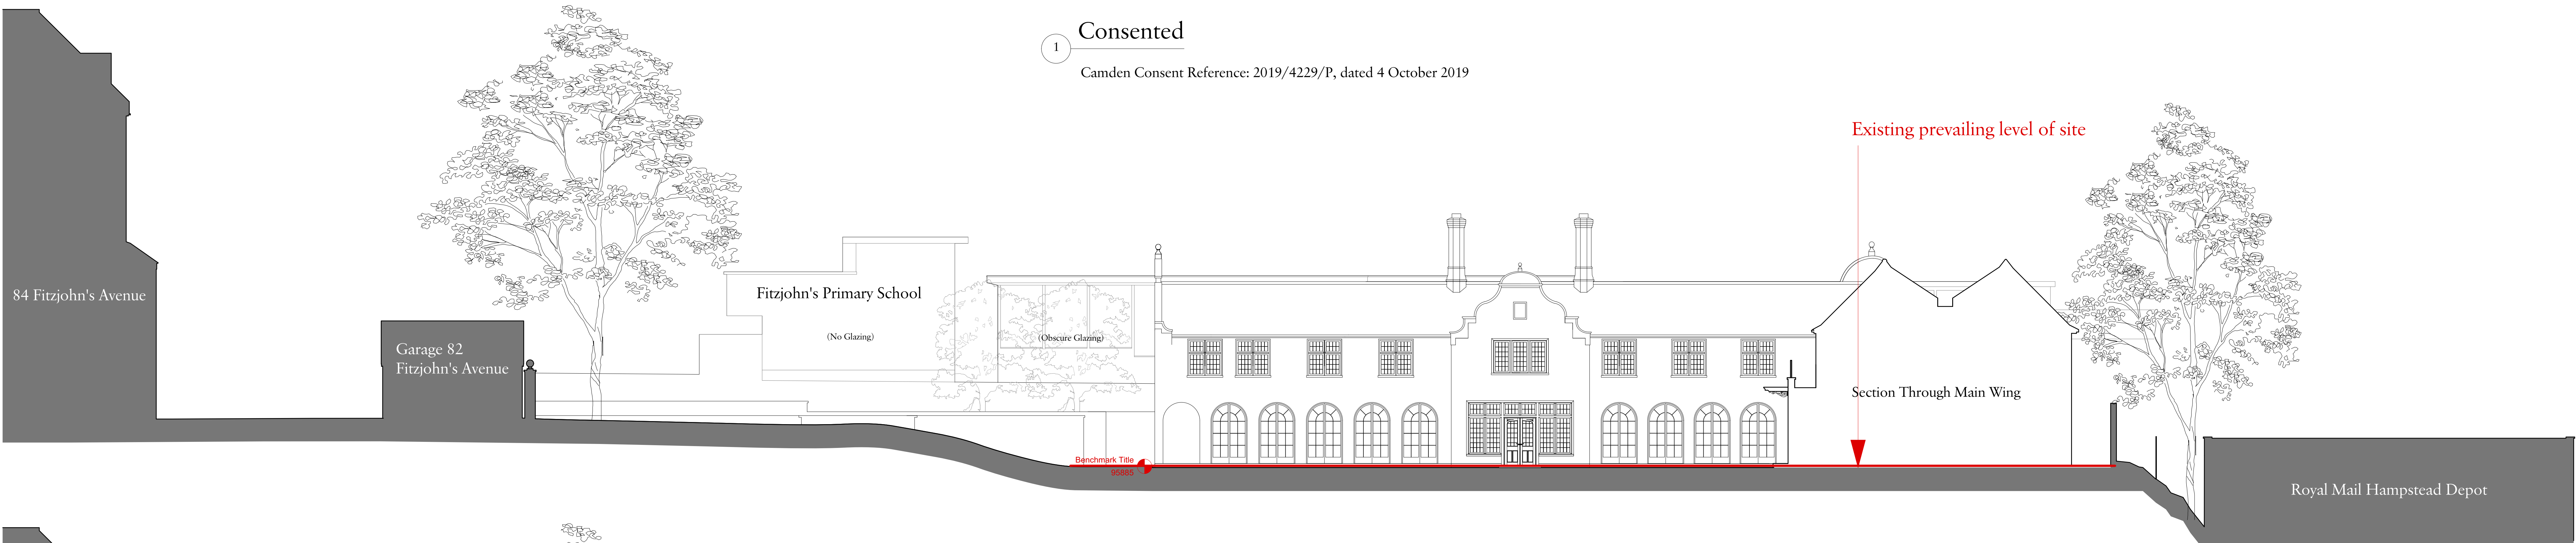

2 Proposed


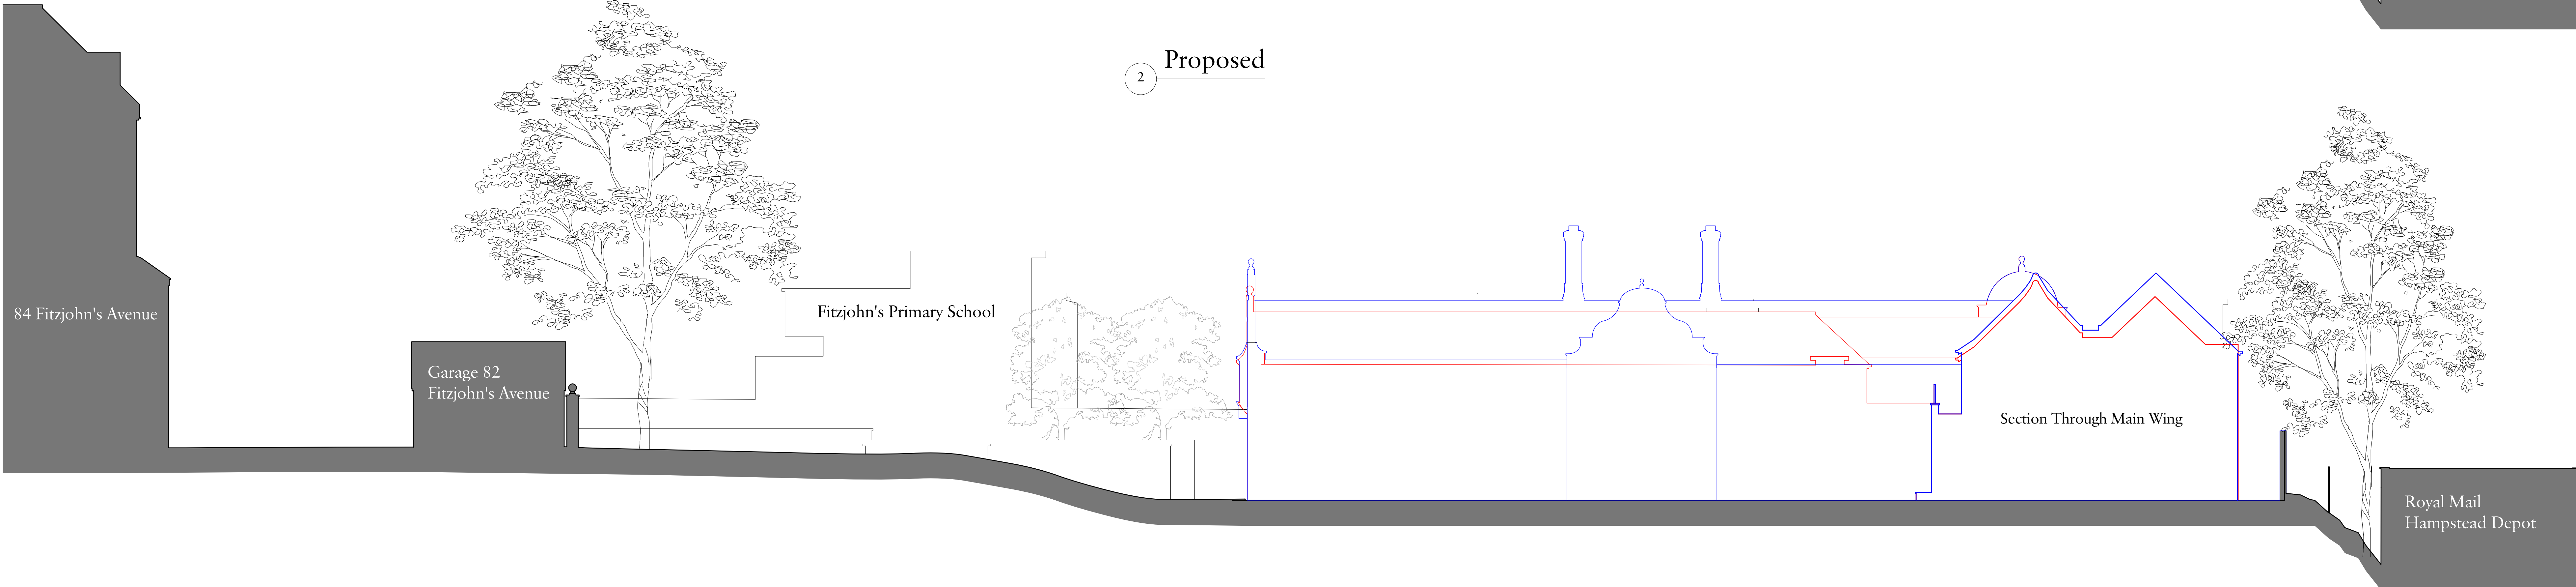


3 Comparison
Consented Elevation
Proposed Elevation

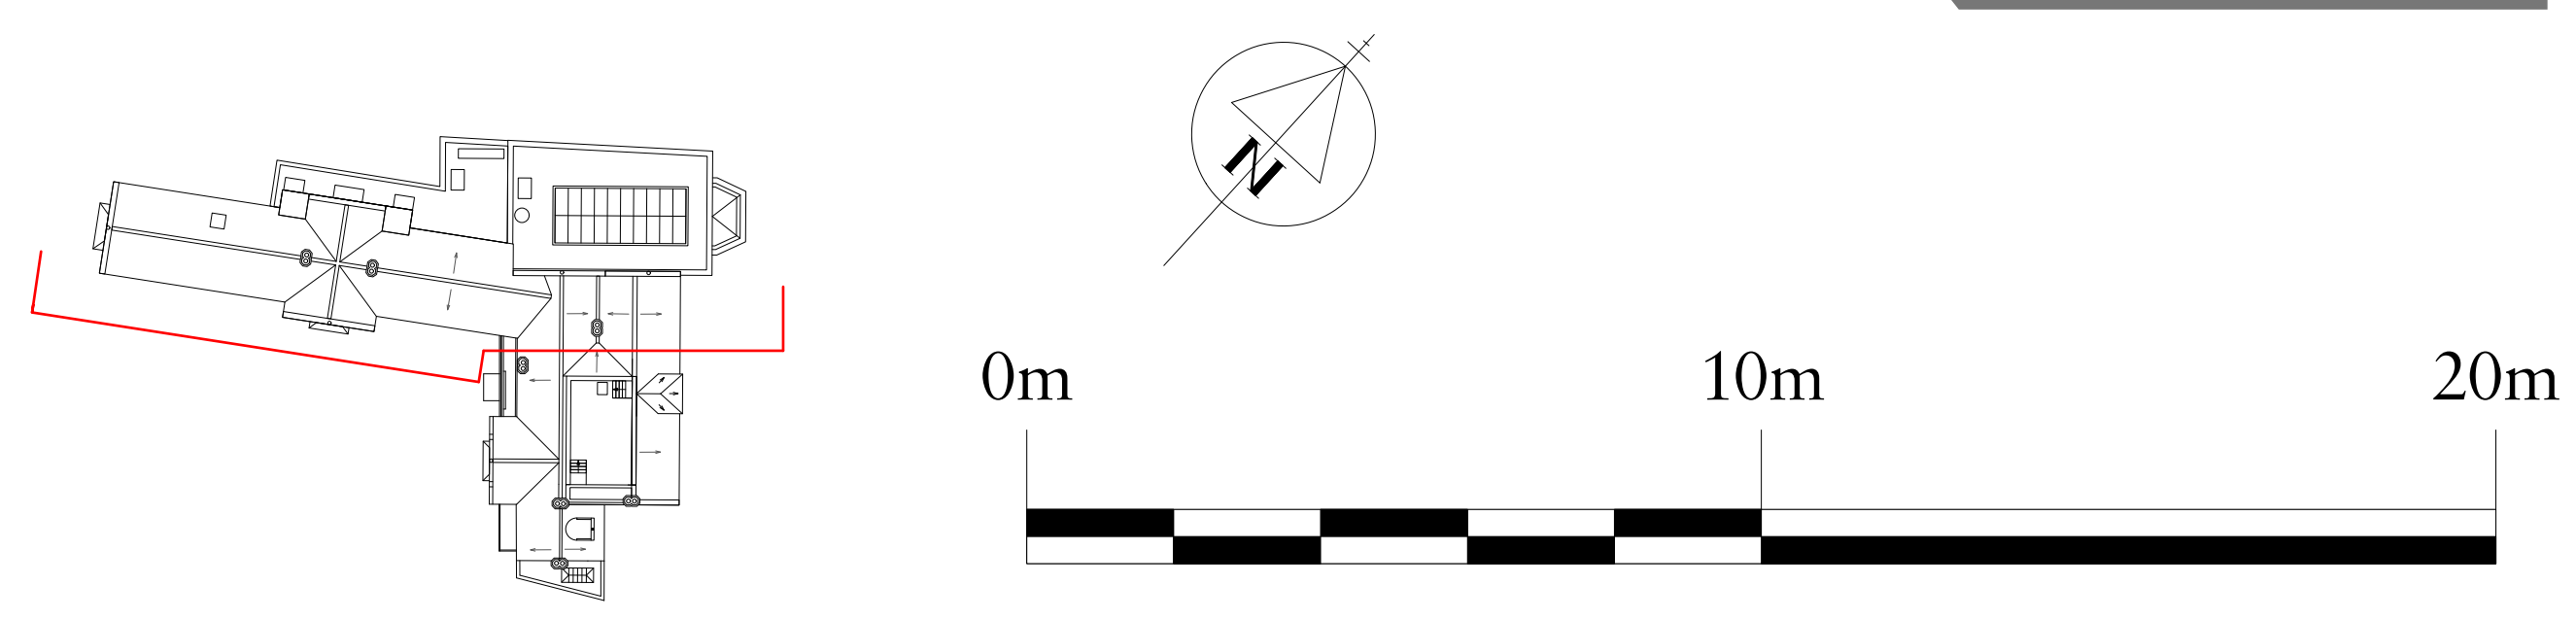

C 01/03/2021 Prevailing ground level annotated RS
B 16/02/2021 Glazing & ridge height
A 05/02/2021
Rev Date Details By
Charlton Brown
Architecture & Interiors
The Belvedere, 2 Back Lane, Hampstead, London, NW3 1HL
Telephone +44(0)20 7794 1234
Email office@charltonbrown.com
Website www.charltonbrown.com

Client
Mr Daniel Ross
Project
82 Fitzjohns Avenue
Drawing Title
Elevation 01
Date 29/12/2020 Drawn IJ Checked JM
Scale
1:100 @ A0
Issue Status
ABOVE GROUND APP QUERY
Project Number 20003 Drawing Number A-PL-00-410 Revision C

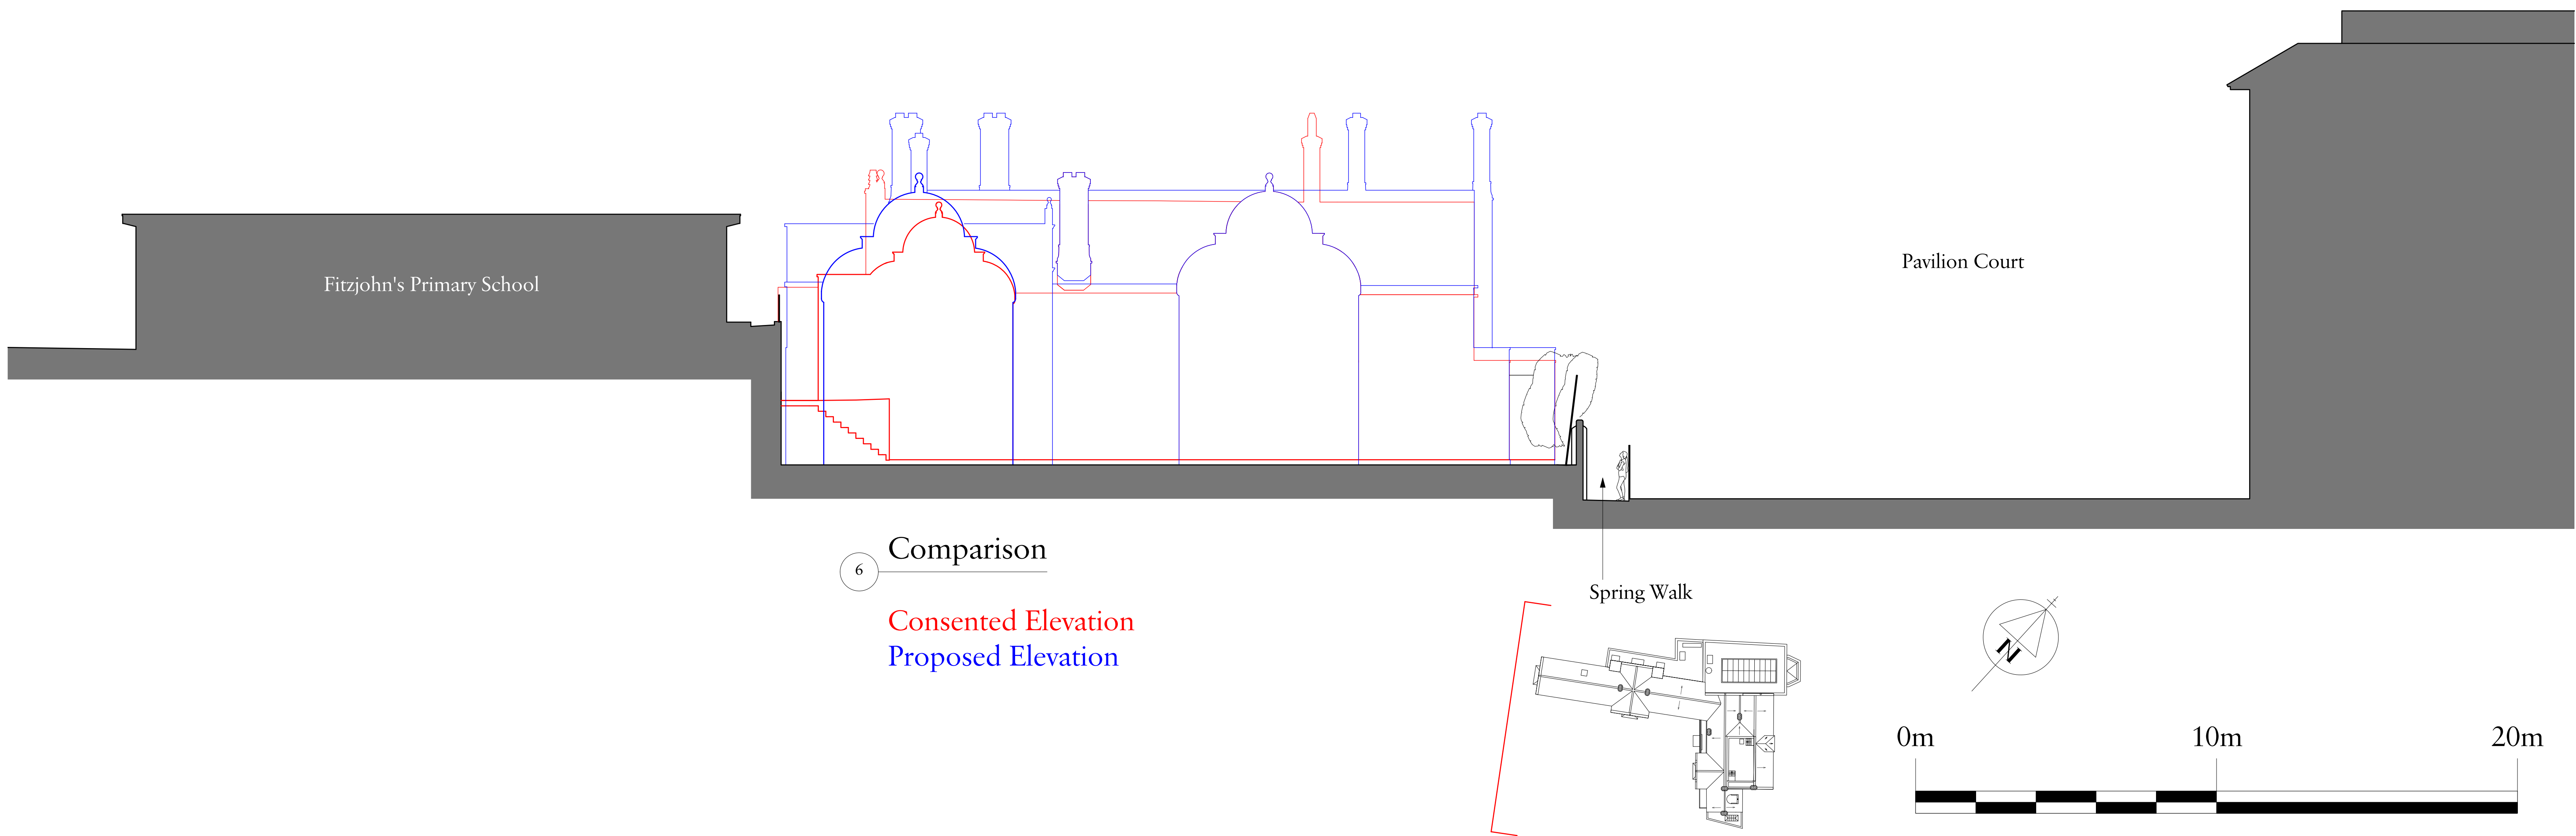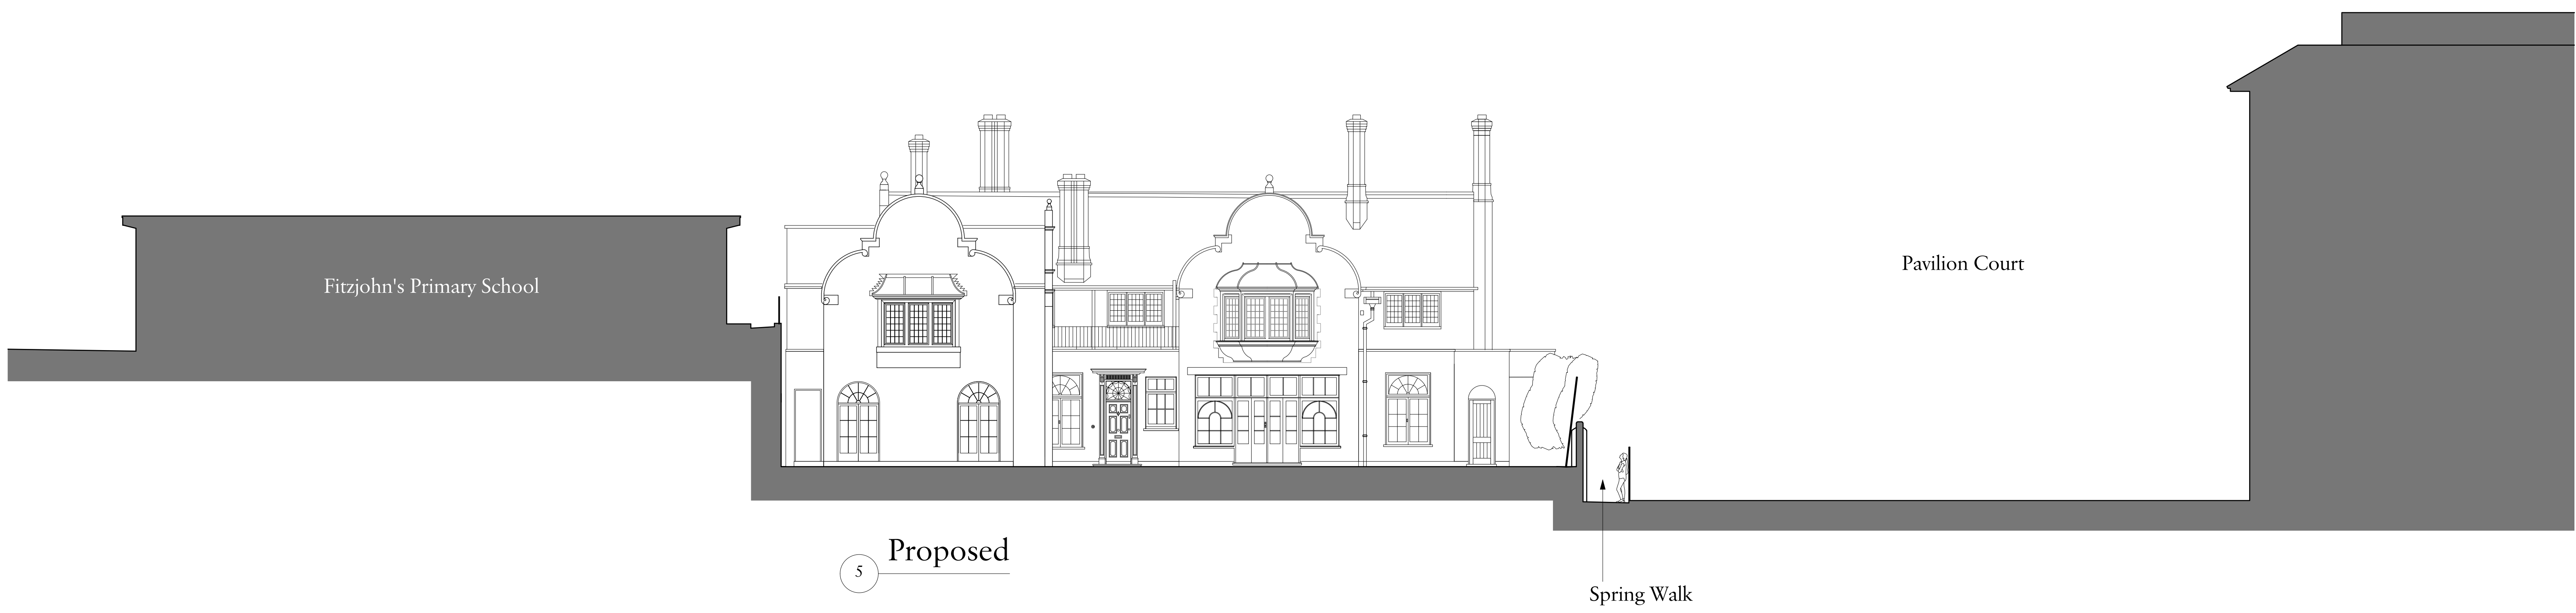

A	16/02/2021	Glazing & ridge height	By
Rev	Date	Details	

Charlton Brown Architecture & Interiors

The Belvedere, 2 Back Lane, Hampstead, London, NW3 1HL
Telephone +44(0)20 7794 1234
Email office@charltonbrown.com
Website www.charltonbrown.com

Client
Mr Daniel Ross

Project
82 Fitzjohns Avenue

Drawing Title
Elevation 02

Date	Drawn	Checked
29/12/2020	IJ	JM


Scale
1:100 @ A0

Issue Status
ABOVE GROUND APP QUERY


Project Number	Drawing Number	Revision
20003	A-PL-00-411	A




7 Consented
Camden Consent Reference: 2019/4229/P, dated 4 October 2019

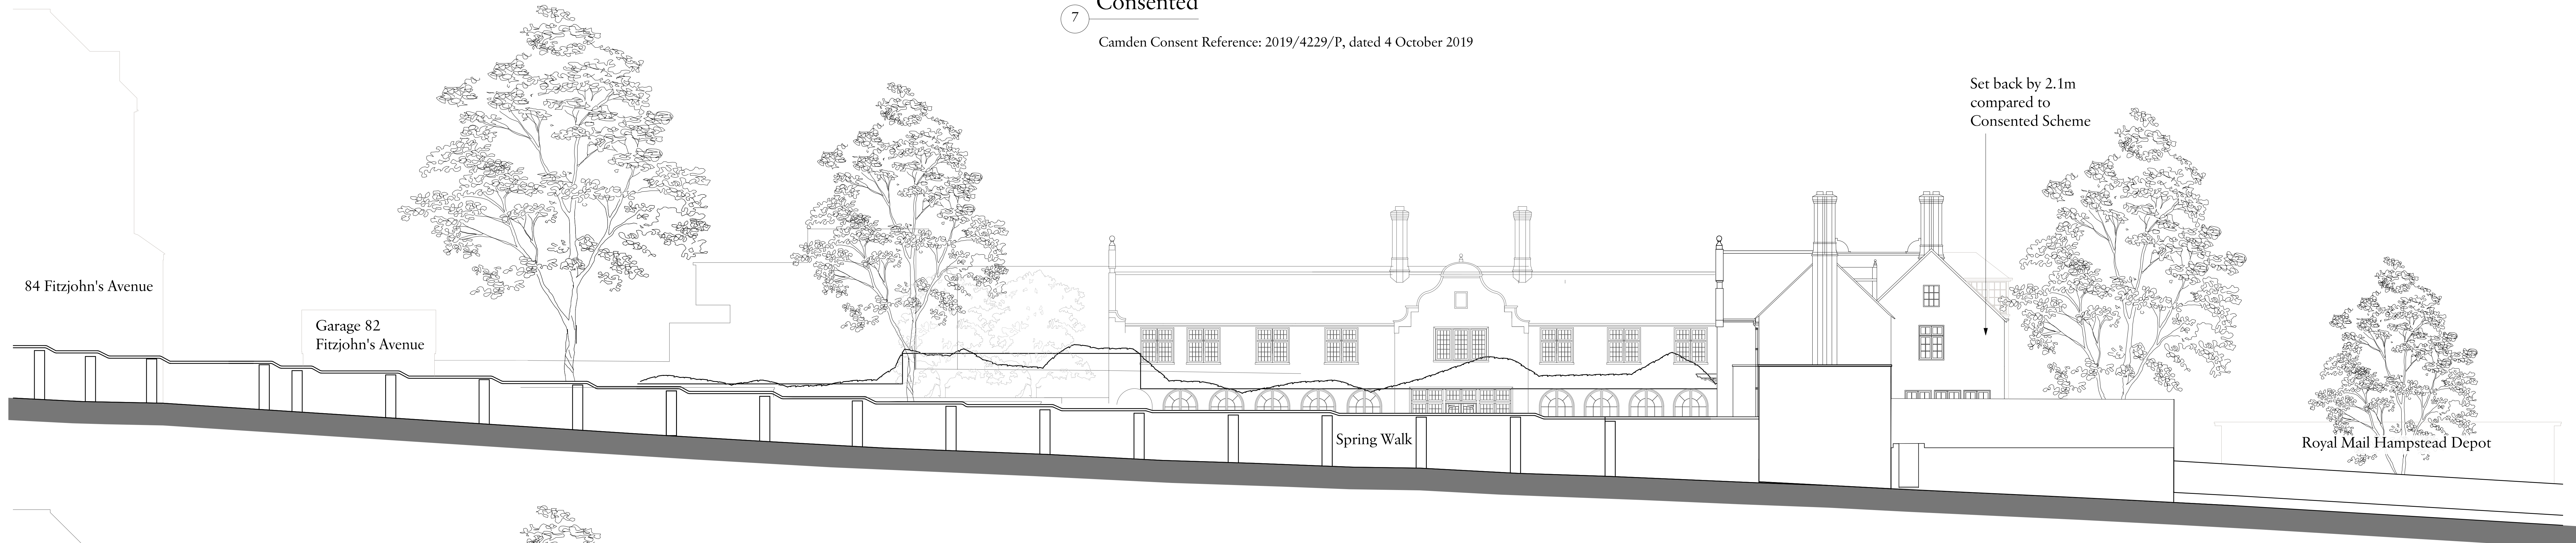

8 Proposed

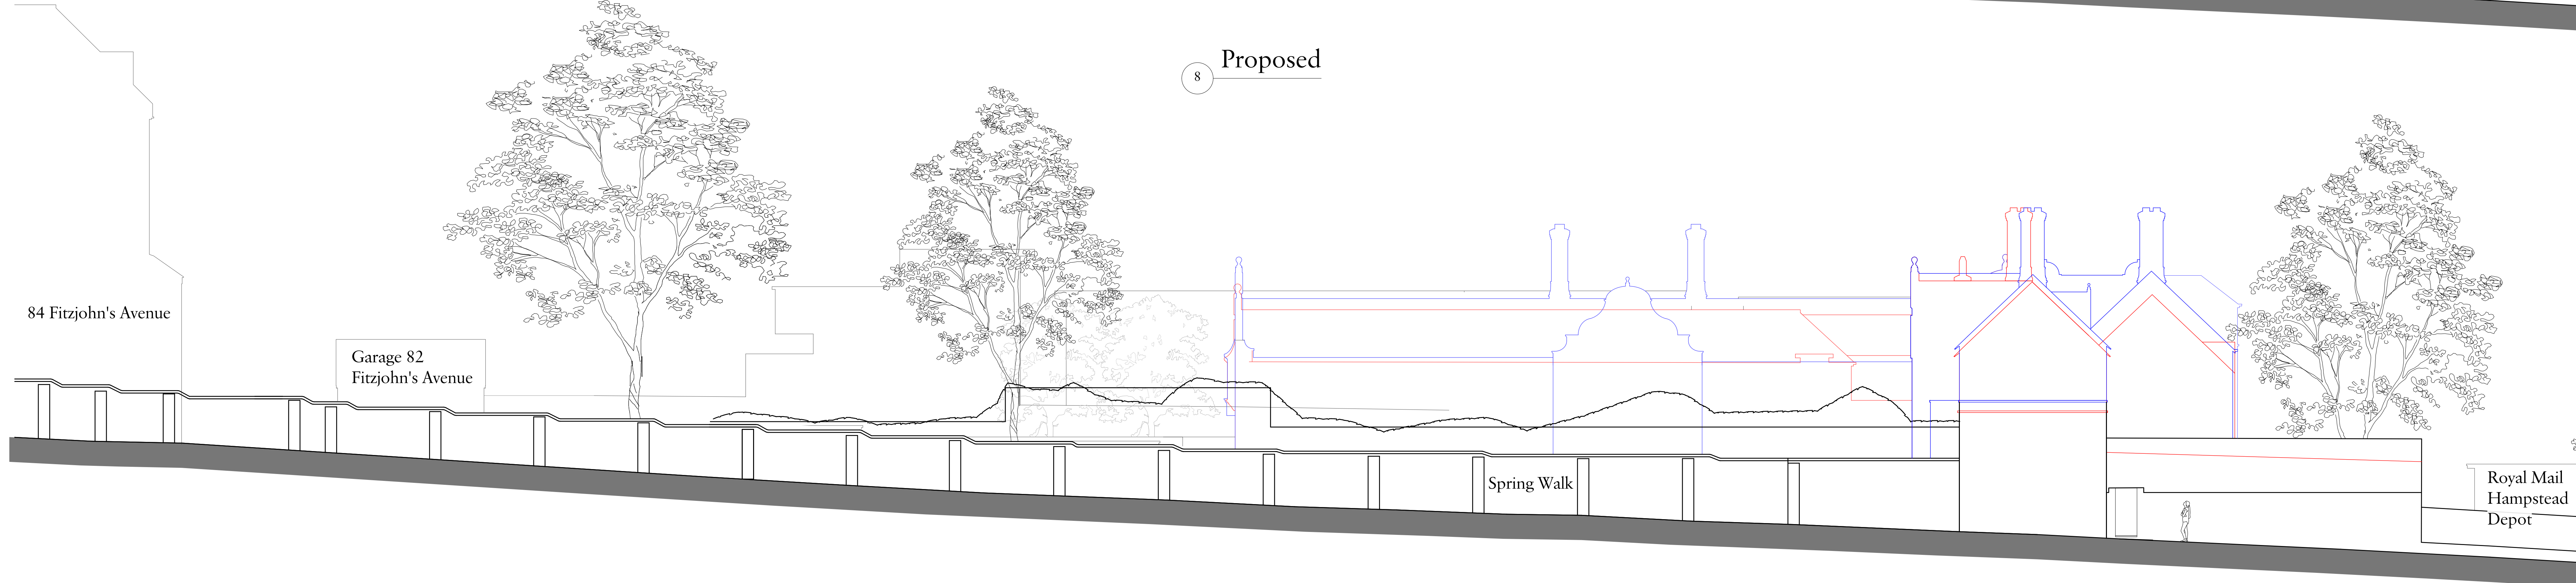

9 Comparison
Consented Elevation
Proposed Elevation

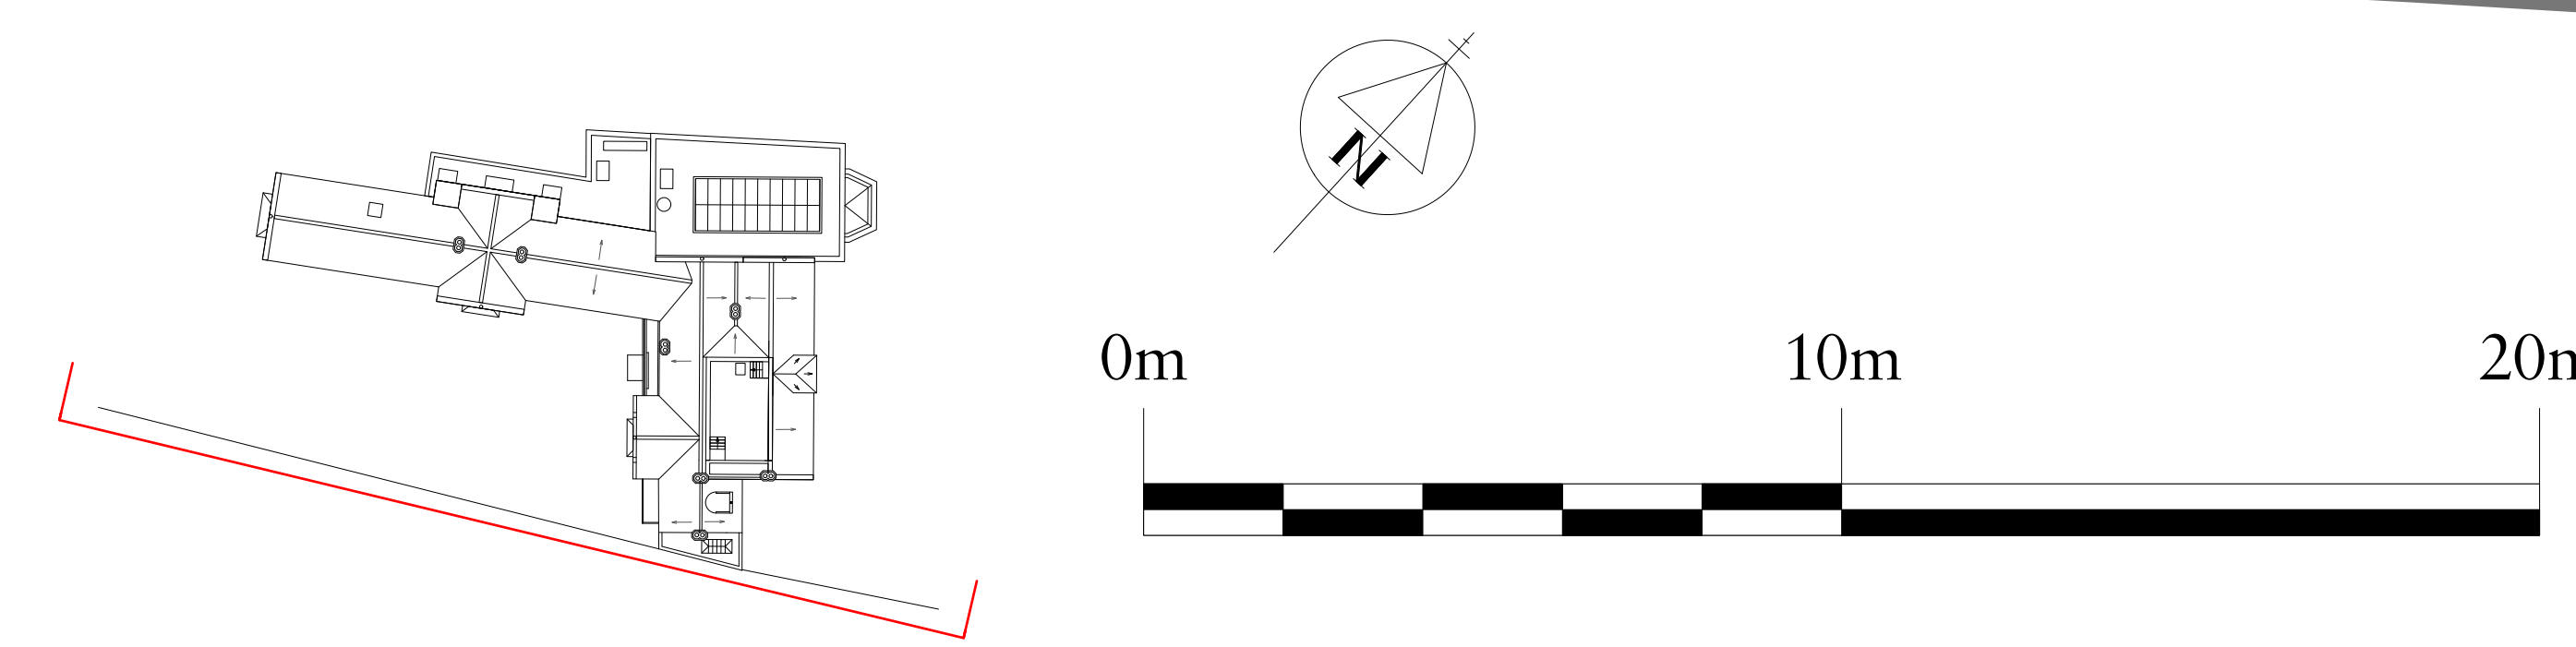

B	16/02/2021	Glazing & ridge height	
A	05/02/2021		
Rev	Date	Details	By

Charlton Brown
Architecture & Interiors

The Belvedere, 2 Back Lane, Hampstead, London, NW3 1HL
Telephone +44(0)20 7794 1234
Email office@charltonbrown.com
Website www.charltonbrown.com

Client
Mr Daniel Ross

Project
82 Fitzjohns Avenue

Drawing Title
Elevation 03

Date	Drawn	Checked
29/12/2020	IJ	JM

Scale
1:100 @ A0

Issue Status
ABOVE GROUND APP QUERY

Project Number	Drawing Number	Revision
20003	A-PL-00-412	B




10 Consented

Camden Consent Reference: 2019/4229/P, dated 4 October 2019






11 Proposed

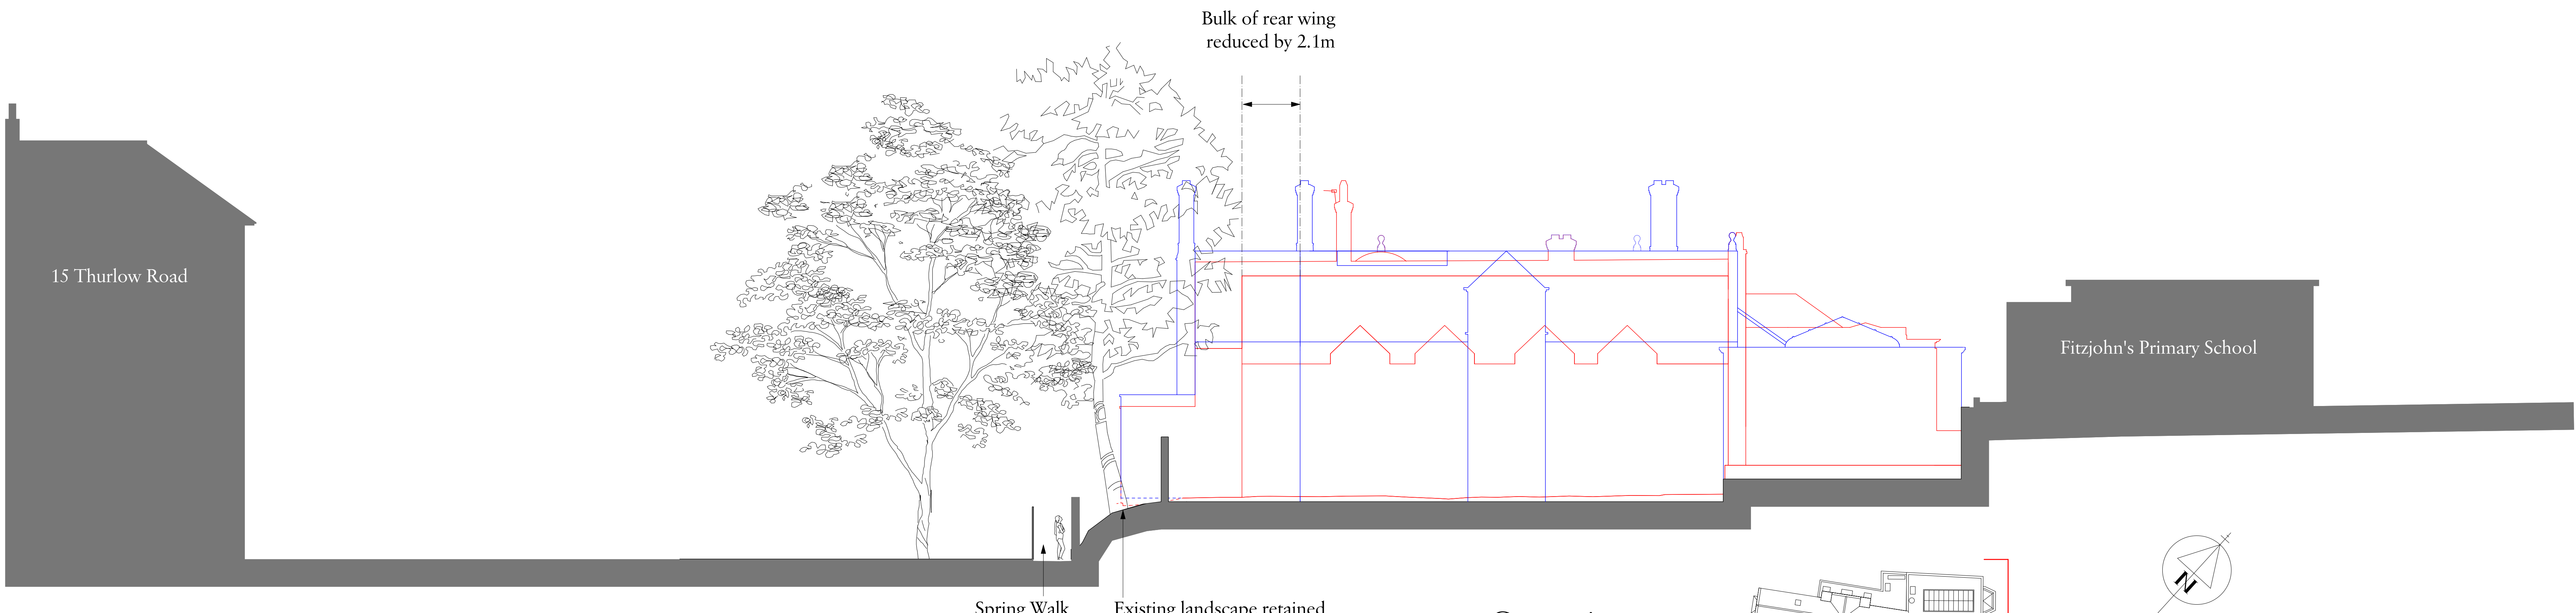

12 Comparison

Consented Elevation
Proposed Elevation

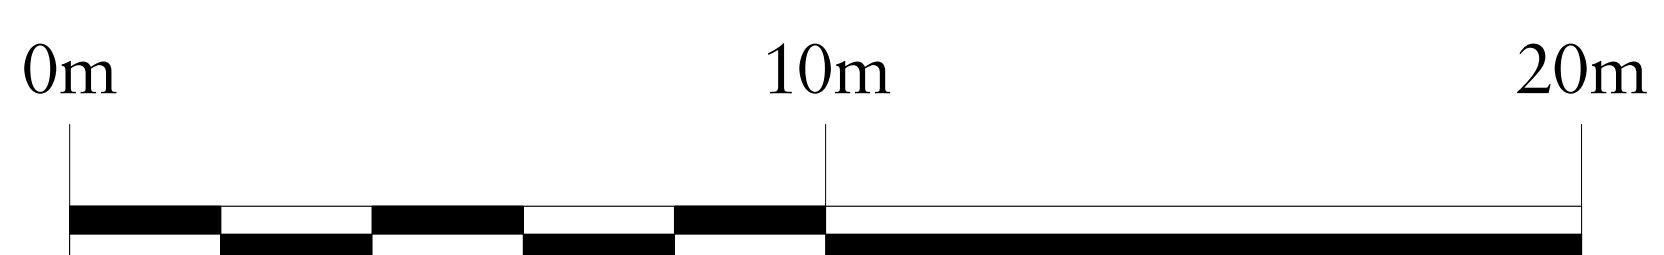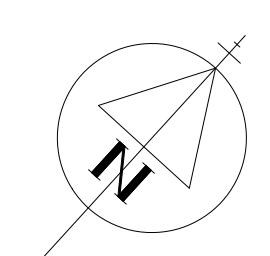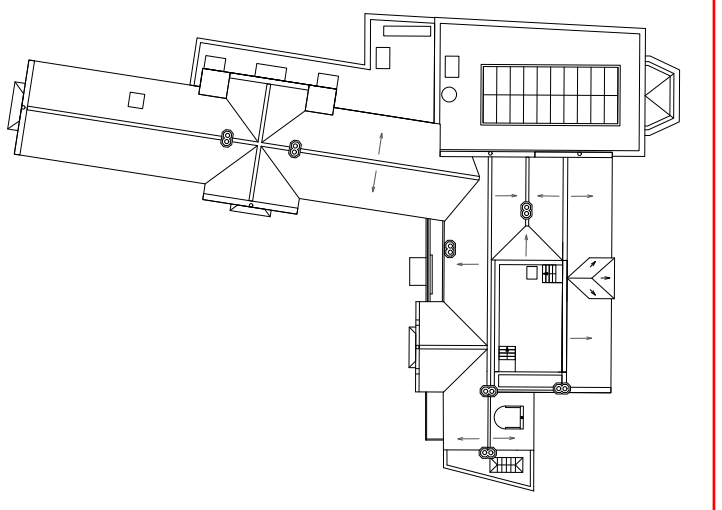

Rev	Date	Details	By
-----	------	---------	----

Charlton Brown
Architecture & Interiors

The Belvedere, 2 Back Lane, Hampstead, London, NW3 1HL
Telephone +44(0)20 7794 1234
Email office@charltonbrown.com
Website www.charltonbrown.com

Client
Mr Daniel Ross

Project
82 Fitzjohns Avenue


Drawing Title
Elevation 04

Date	29/12/2020	Drawn	IJ	Checked	JM
------	------------	-------	----	---------	----


Scale
1:100 @ A0

Issue Status
ABOVE GROUND APP QUERY


Project Number	20003	Drawing Number	A-PL-00-413	Revision	
----------------	-------	----------------	-------------	----------	--

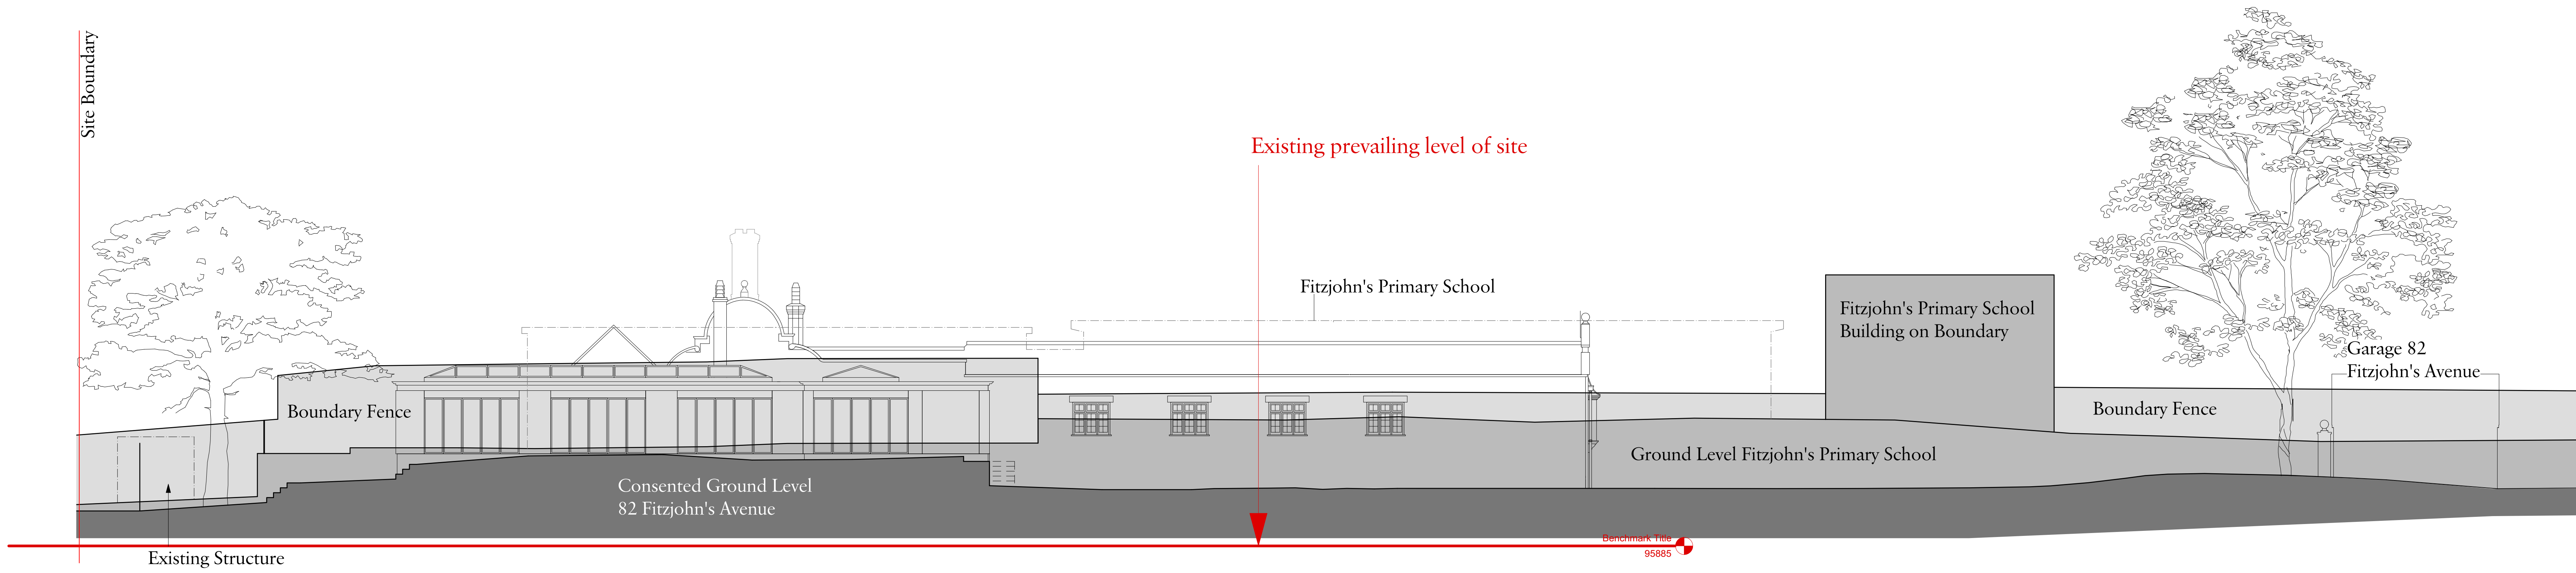




13 Consented
Camden Consent Reference: 2019/4229/P, dated 4 October 2019

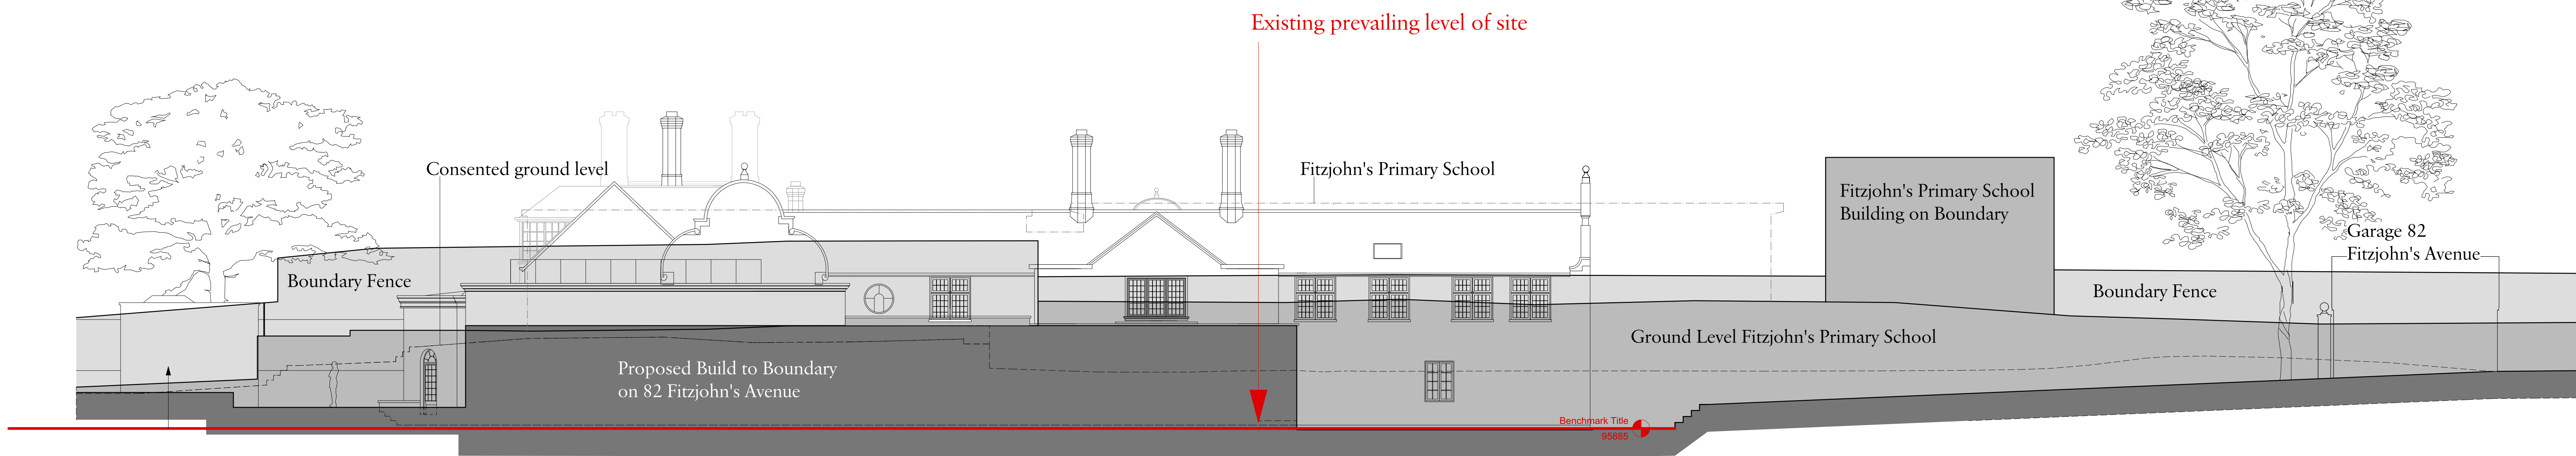

14 Proposed

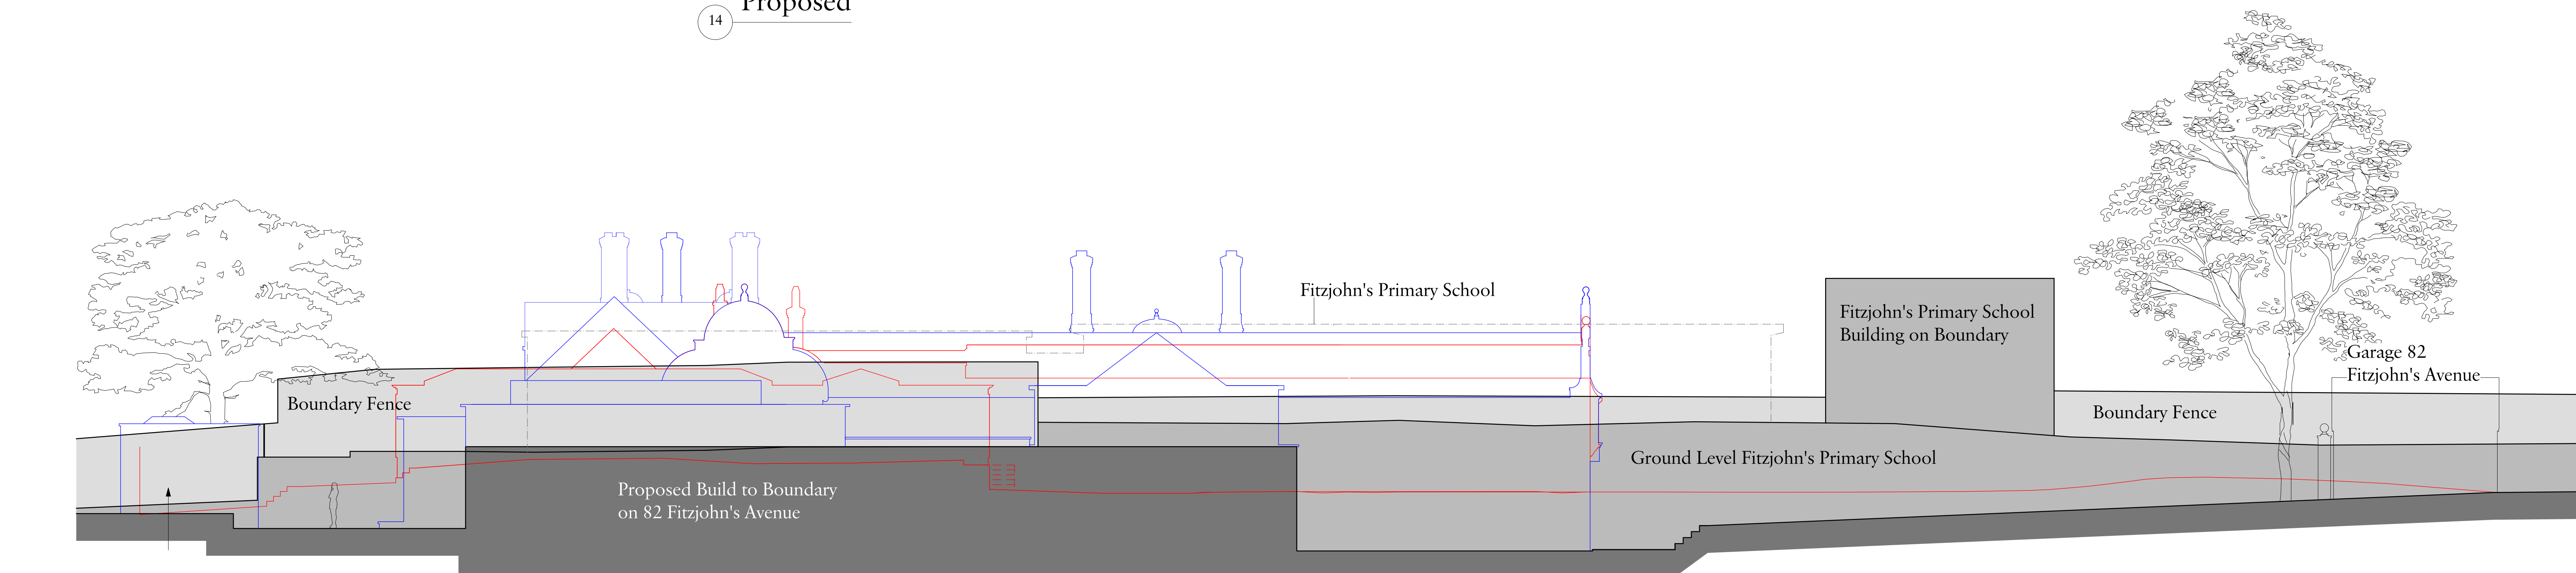

15 Comparison
Consented Elevation
Proposed Elevation

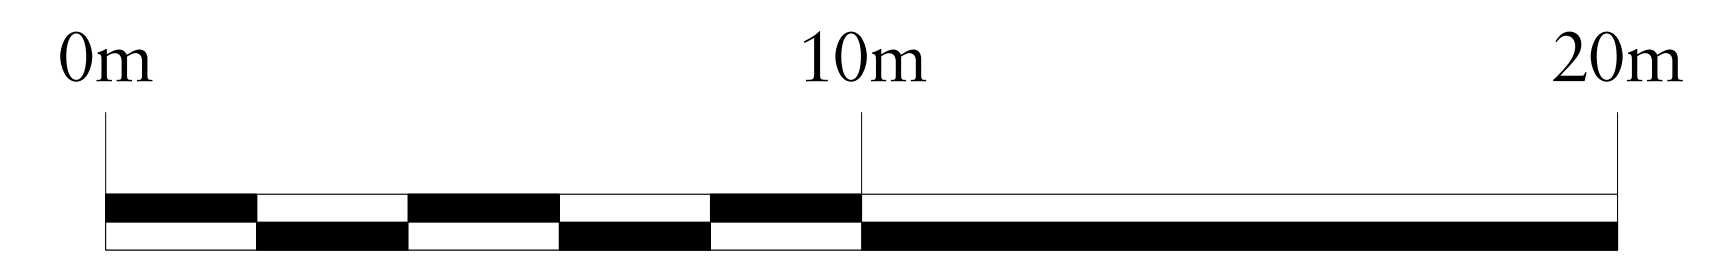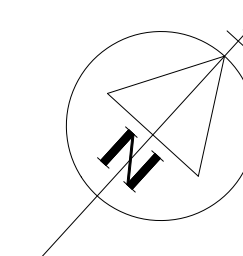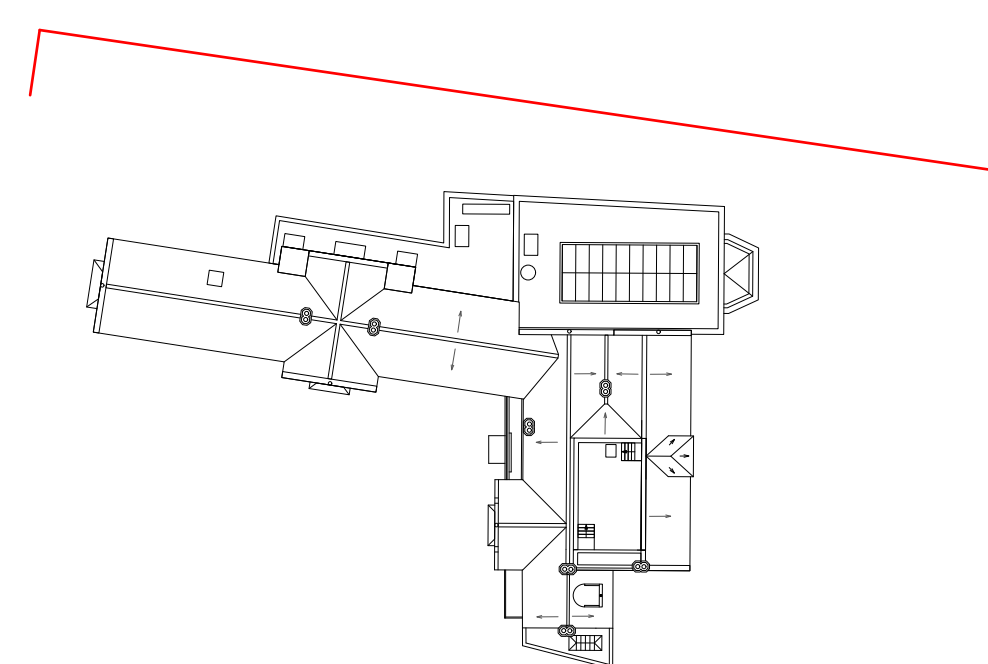

C 01/03/2021 Prevailing ground level annotated RS
B 16/02/2021 Glazing & ridge height
A 05/02/2021
Rev Date Details By

Charlton Brown
Architecture & Interiors

The Belvedere, 2 Back Lane, Hampstead, London, NW3 1HL
Telephone +44(0)20 7794 1234
Email office@charltonbrown.com
Website www.charltonbrown.com

Client		
Mr Daniel Ross		
Project		
82 Fitzjohns Avenue		
Drawing Title		
Elevation 05		
Date	Drawn	Checked
29/12/2020	IJ	JM
Scale		
1:100 @ A0		
Issue Status		
ABOVE GROUND APP QUERY		
Project Number	Drawing Number	Revision
20003	A-PL-00-414	C