


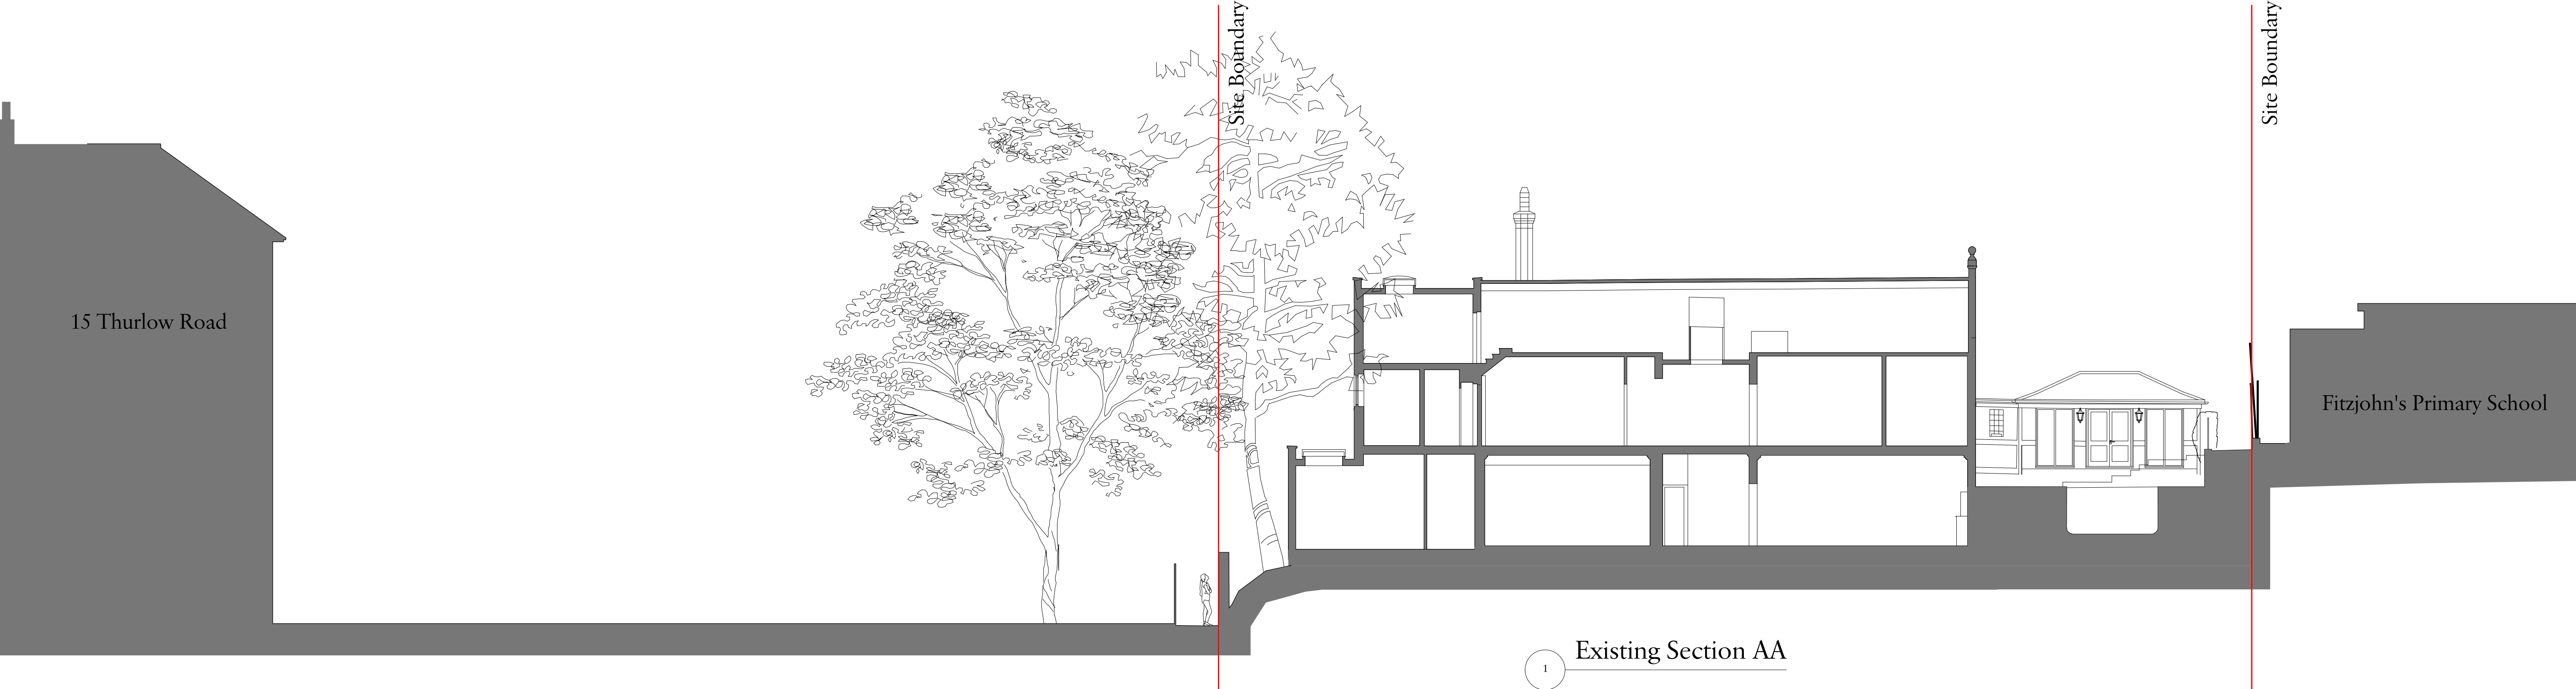

Rev Date Details By

Charlton Brown
Architecture & Interiors

The Belvedere, 2 Back Lane, Hampstead, London, NW3 1HL.
Telephone +44(0)20 7794 1234
Email office@charltonbrown.com
Website www.charltonbrown.com

Client
Mr Daniel Ross

Project
82 Fitzjohns Avenue

Drawing Title
Existing Sections

Date 03/08/2020 Drawn LJ Checked CP

Scale
1:100 @A0

Issue Status
FOR PLANNING

Project Number 20003 Drawing Number A-PL-00-105 Revision

