






Consented Section BB
Camden Consent Reference: 2019/4229/P, dated 4 October 2019

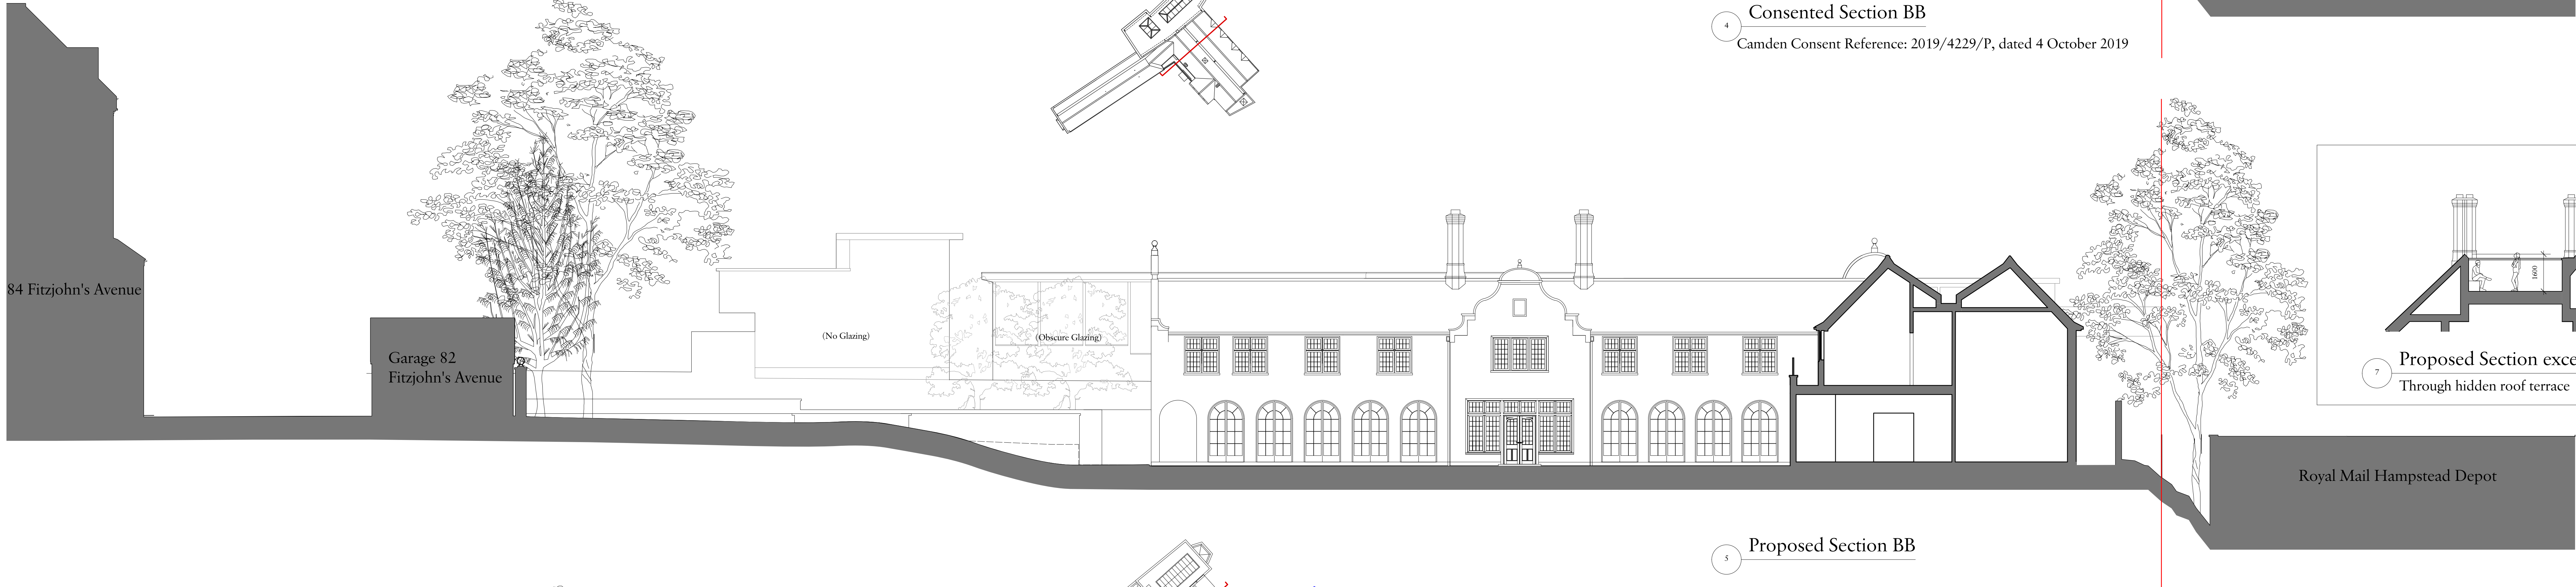

Proposed Section BB

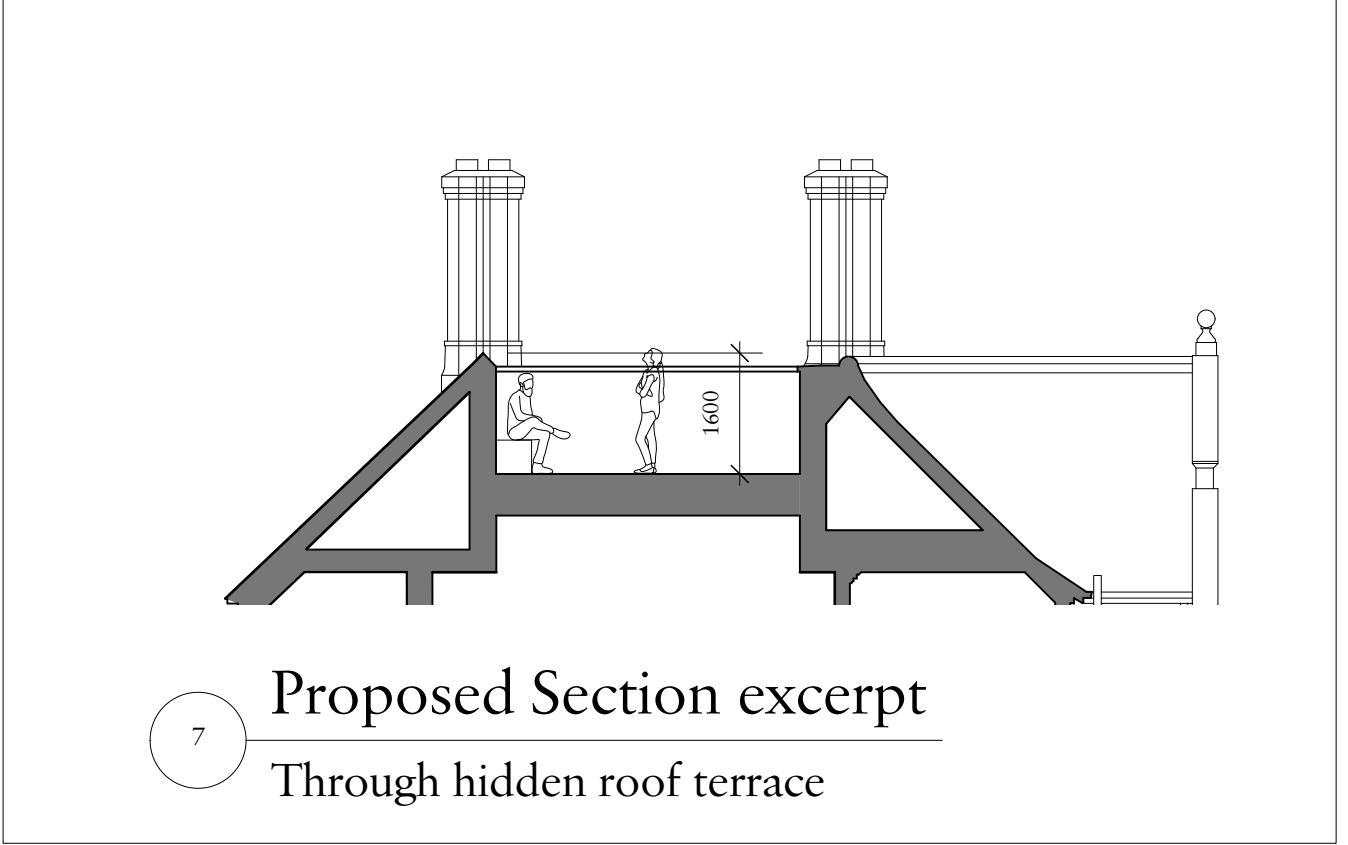


Proposed Section excerpt
Through hidden roof terrace

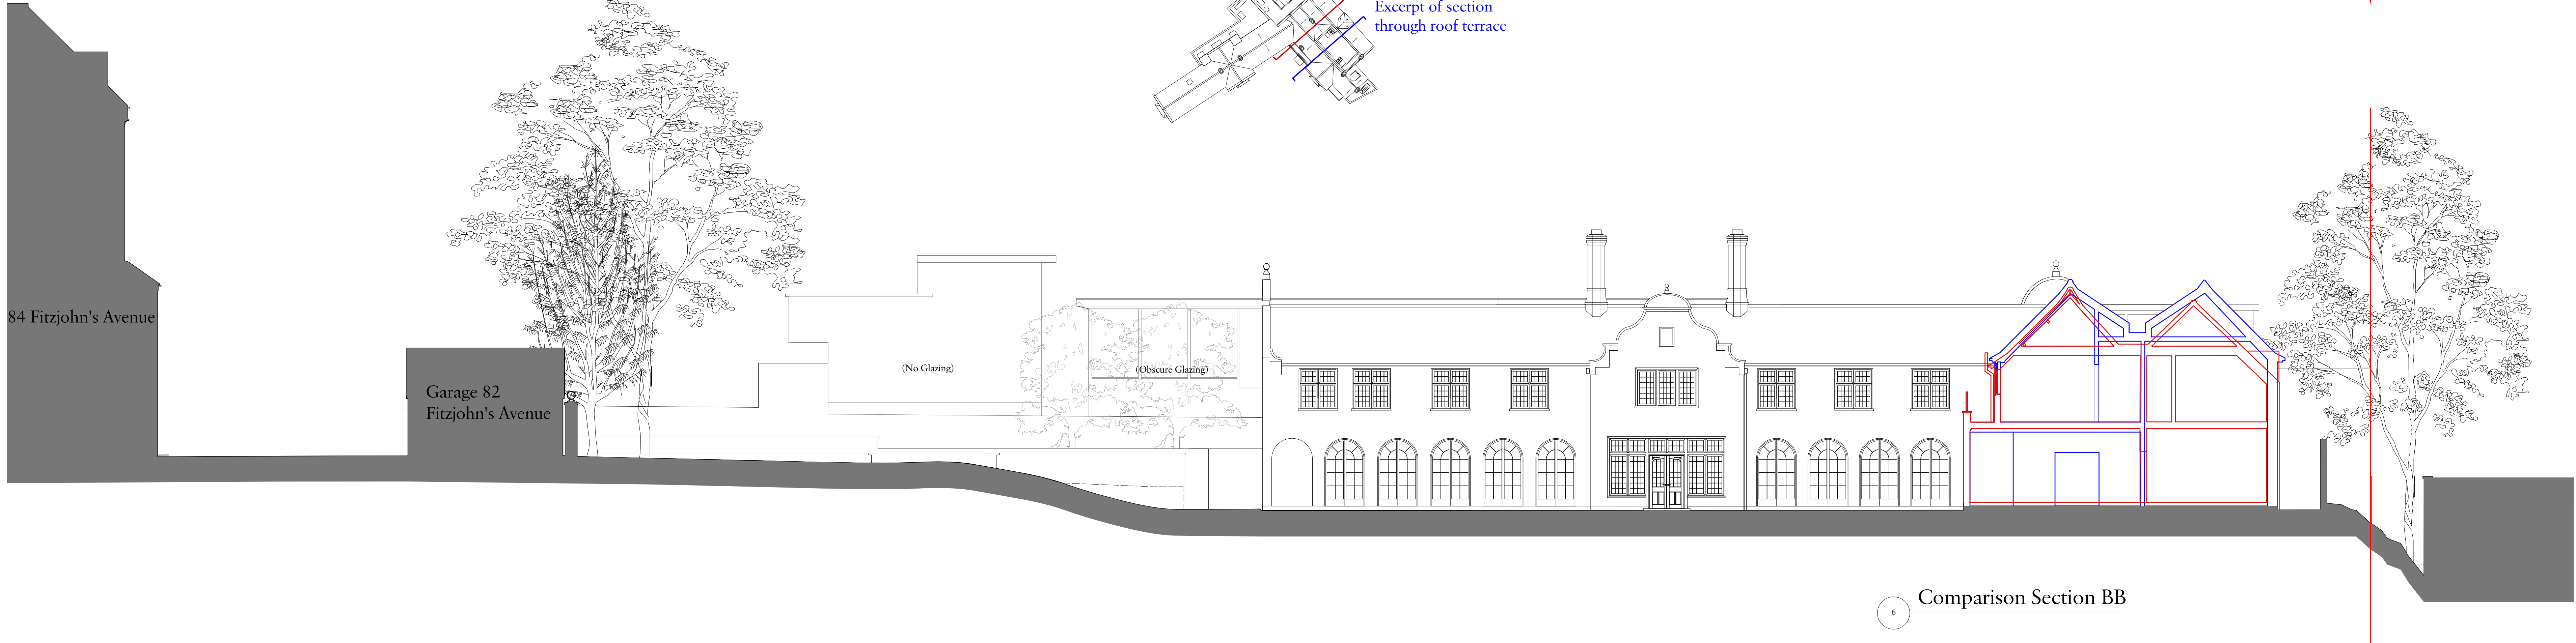

Comparison Section BB

Consented Section
Proposed Section

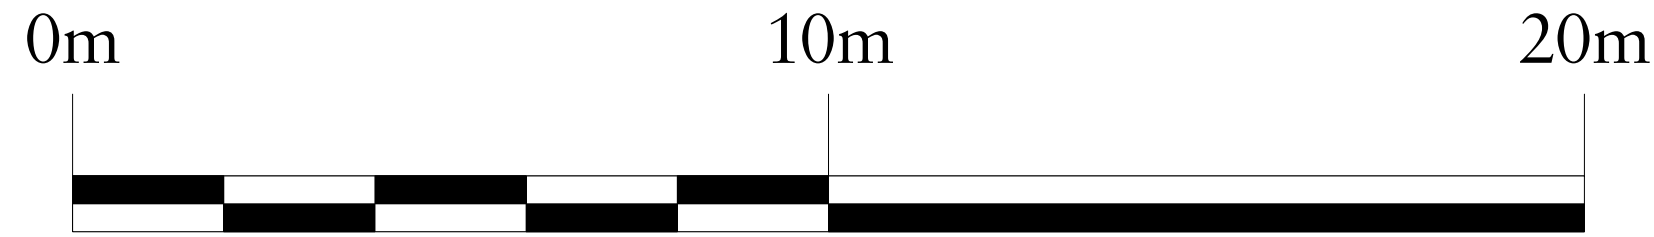

Rev Date Details By

Charlton Brown
Architecture & Interiors

The Belvedere, 2 Back Lane, Hampstead, London, NW3 1HL.
Telephone +44(0)20 7794 1234
Email office@charltonbrown.com
Website www.charltonbrown.com

Client
Mr Daniel Ross

Project
82 Fitzjohns Avenue




Drawing Title
Proposed Sections

Date 10/03/2021 Drawn LJ Checked CP

Scale
1:100 @ A0

Issue Status
FOR PLANNING

Project Number 20003 Drawing Number A-PL-00-321 Revision

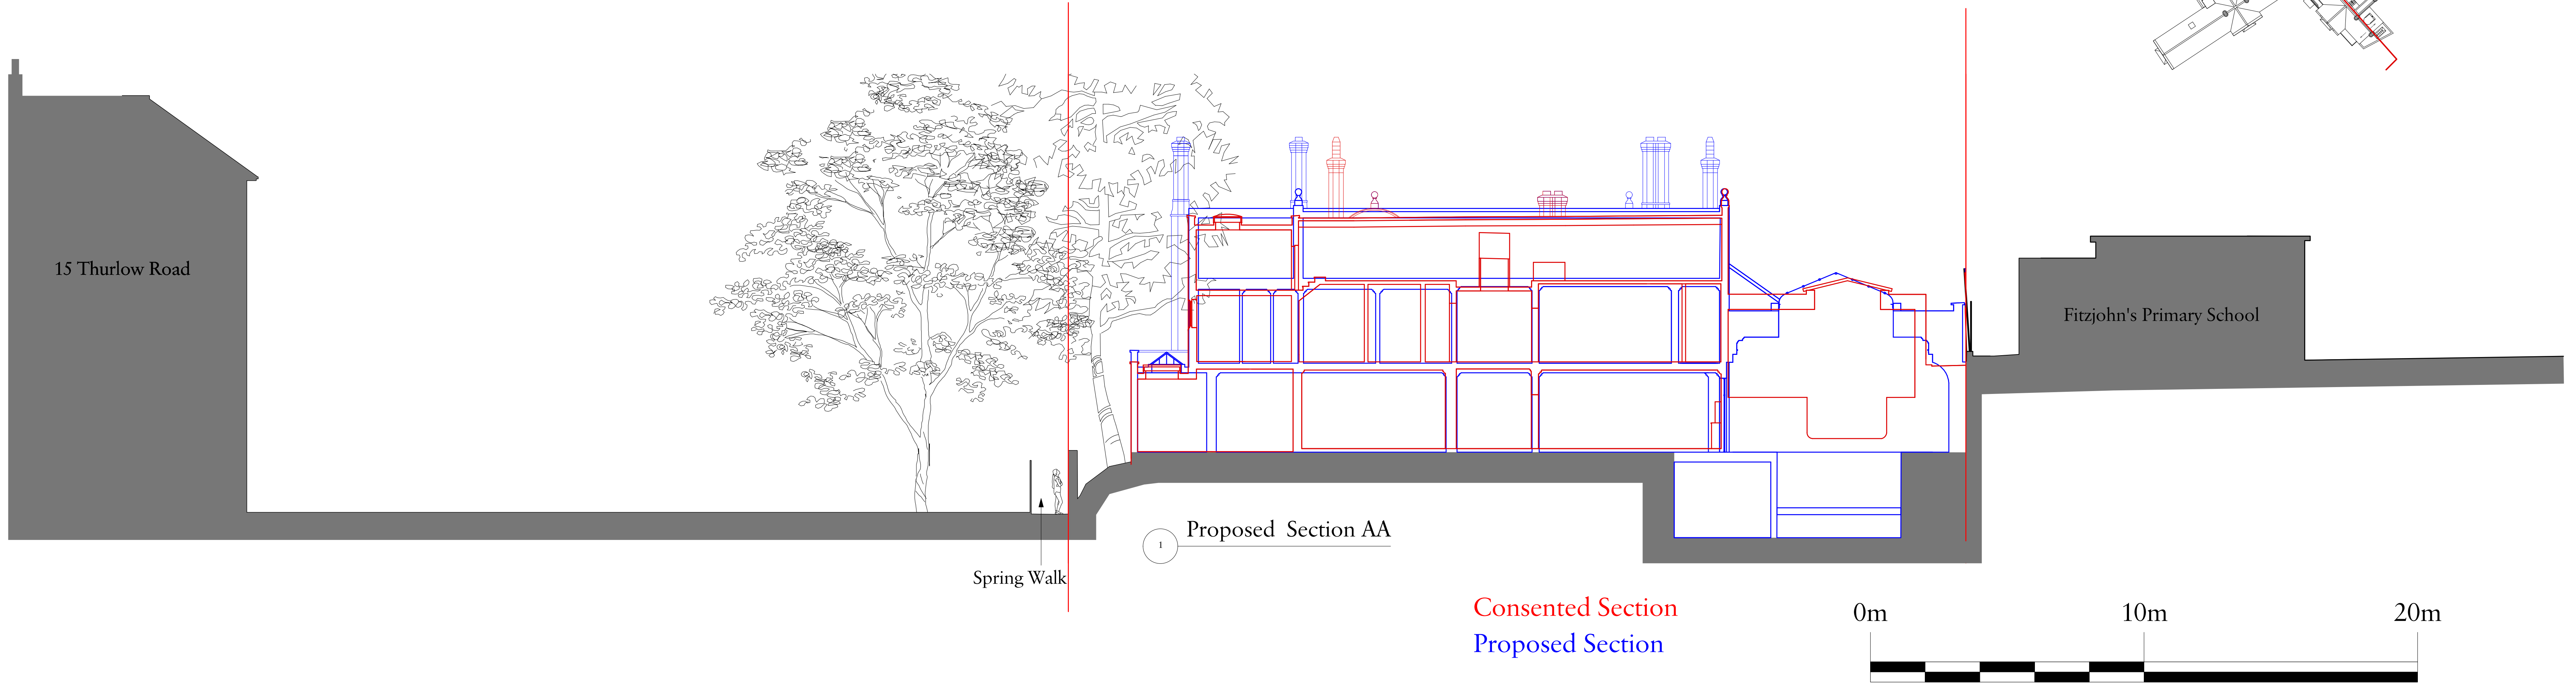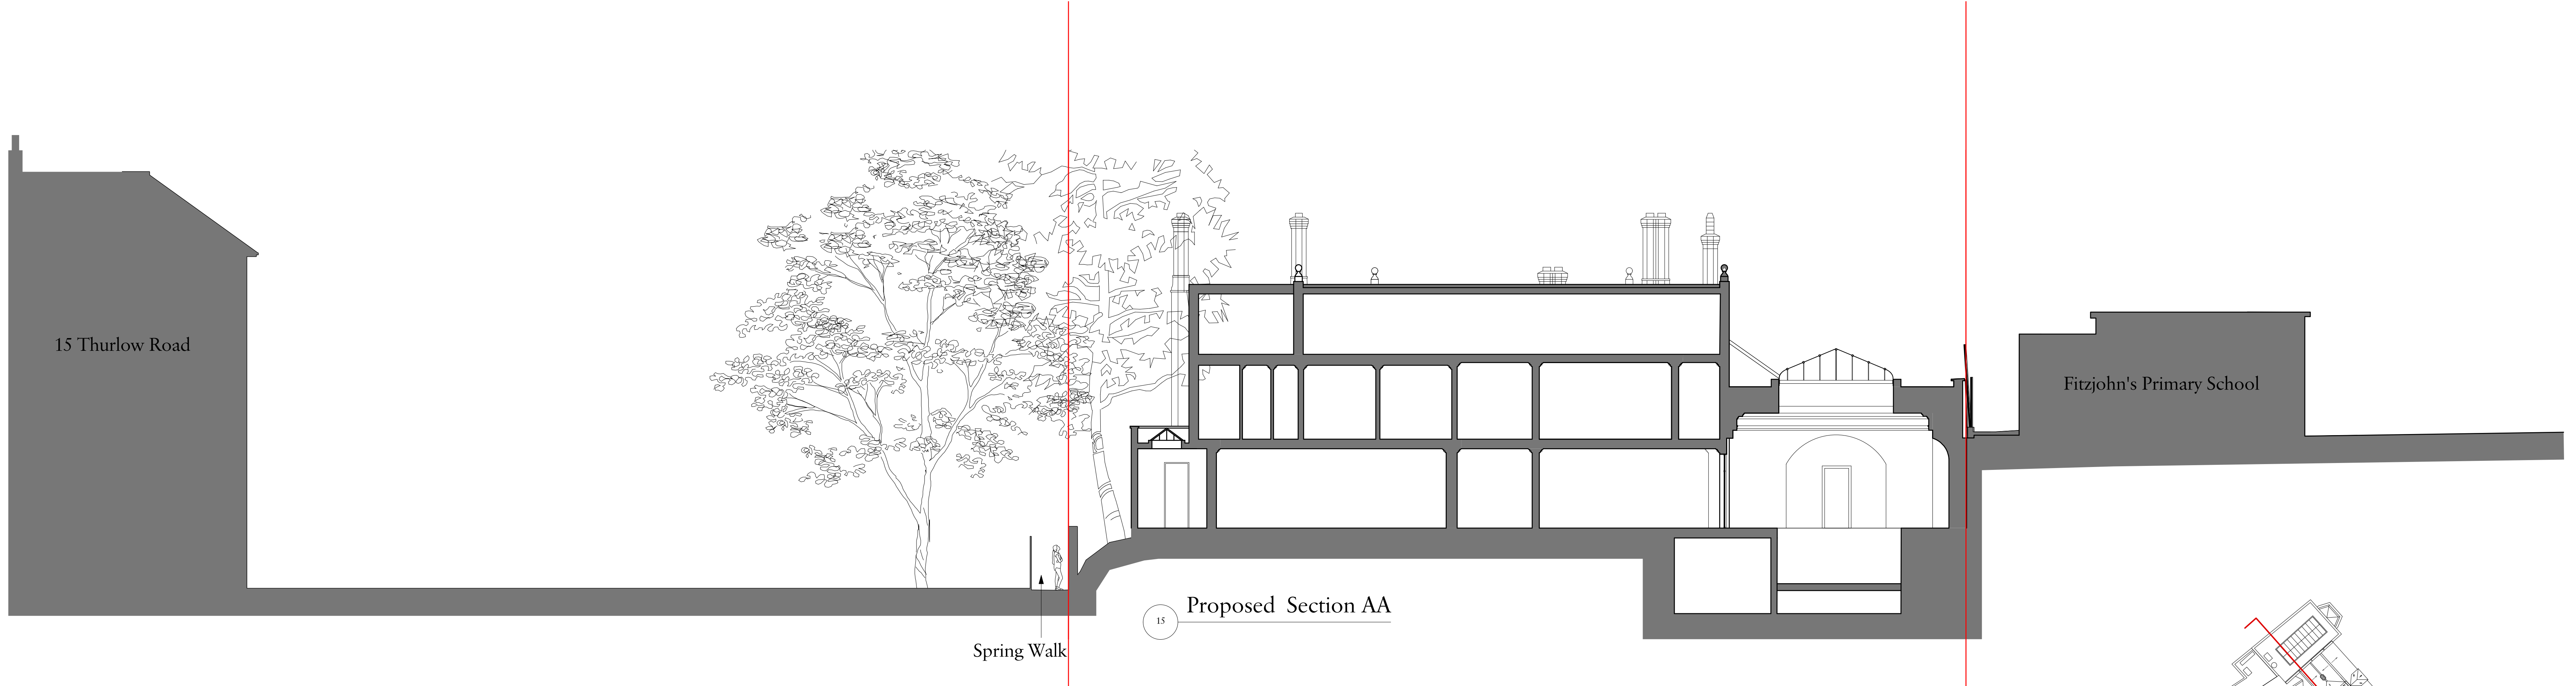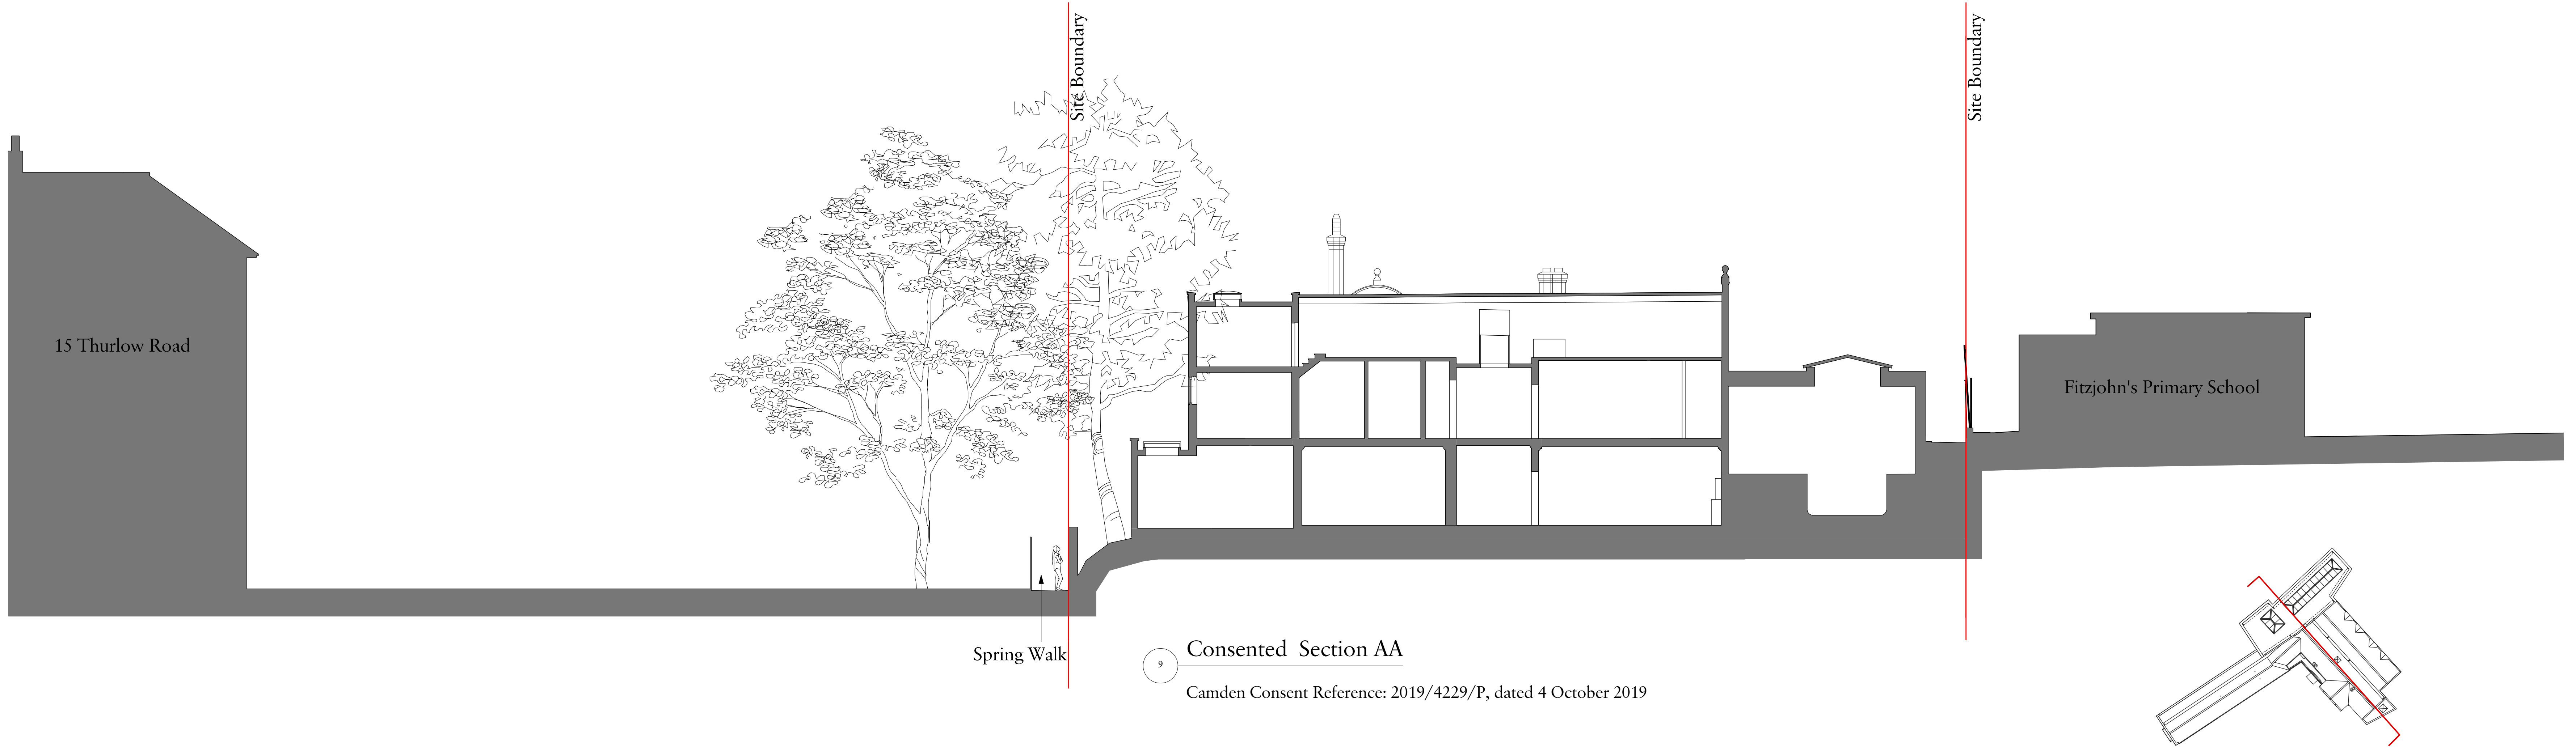

Rev Date Details By

Charlton Brown
Architecture & Interiors

The Belvedere, 2 Back Lane, Hampstead, London, NW3 1HL.
Telephone +44(0)20 7794 1234
Email office@charltonbrown.com
Website www.charltonbrown.com

Client
Mr Daniel Ross

Project
82 Fitzjohns Avenue

Drawing Title
Proposed Sections

Date 10/03/2021 Drawn LJ Checked CP

Scale
1:100 @ A0

Issue Status
FOR PLANNING

Project Number 20003 Drawing Number A-PL-00-322 Revision