
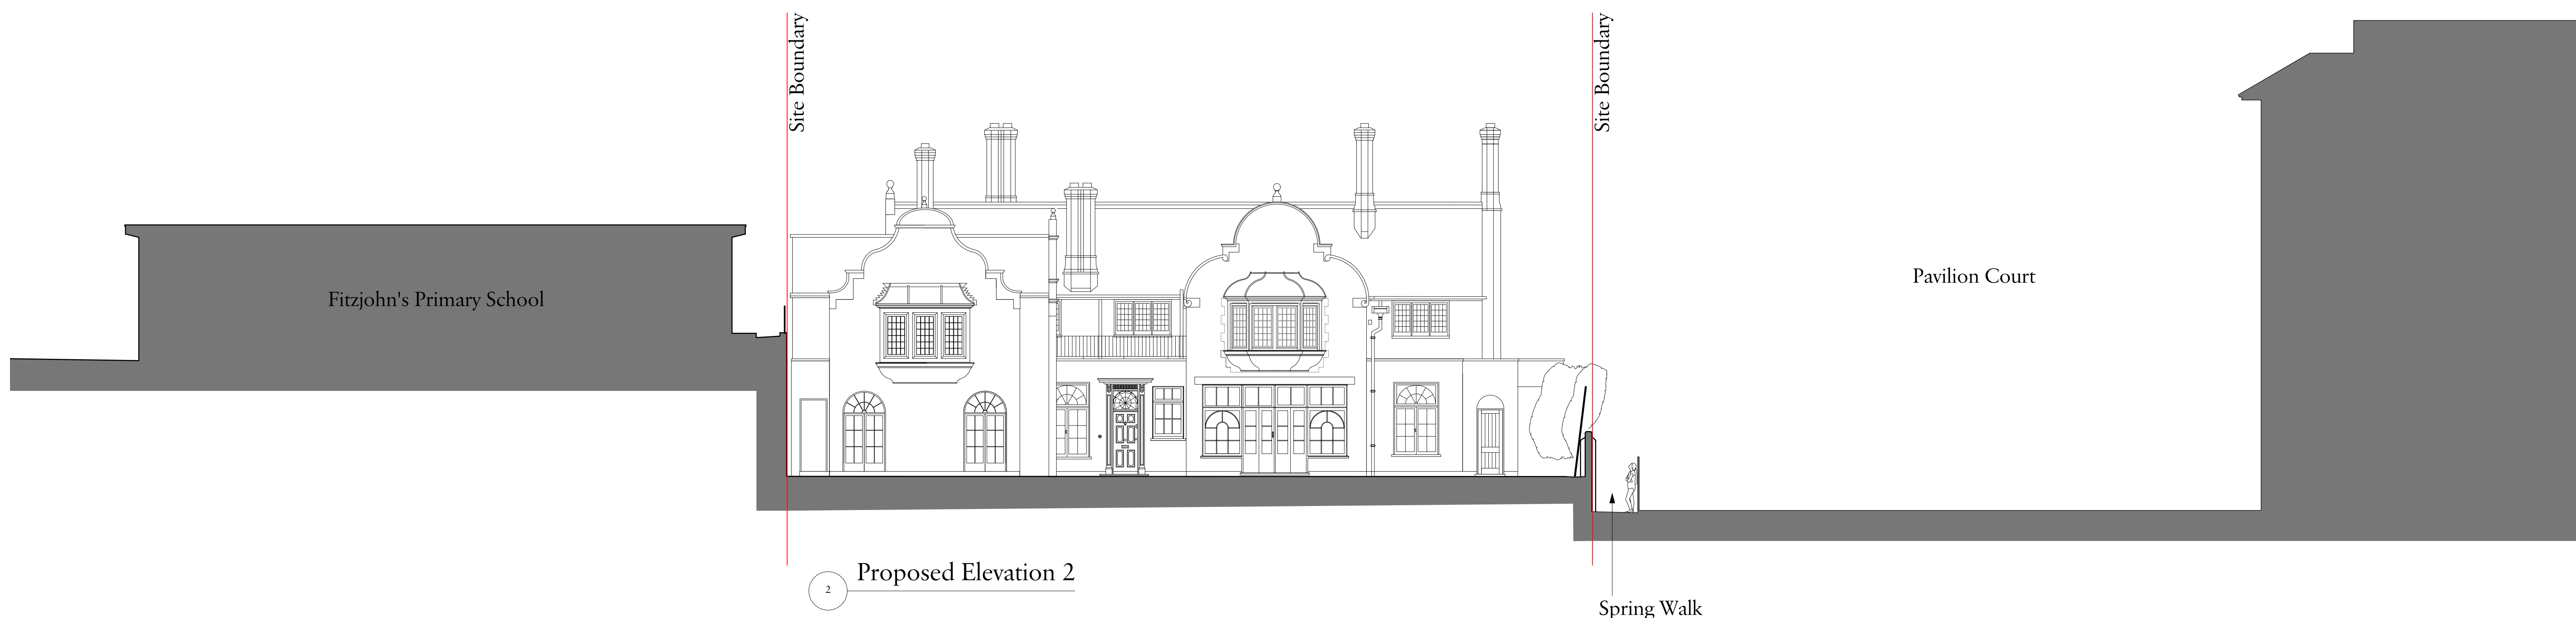
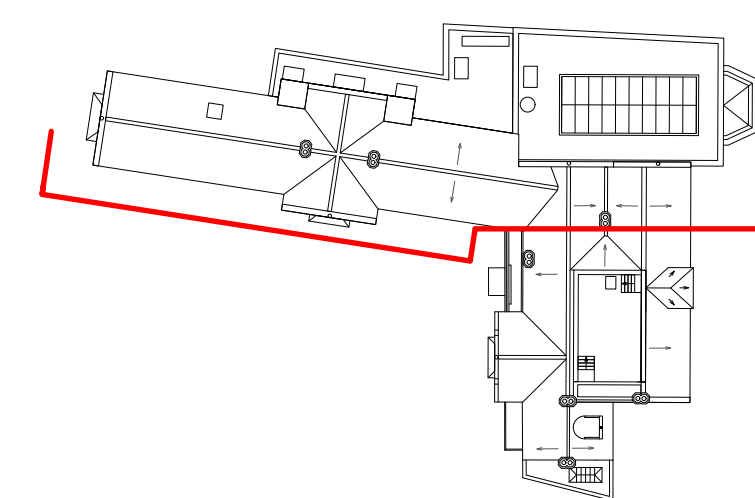


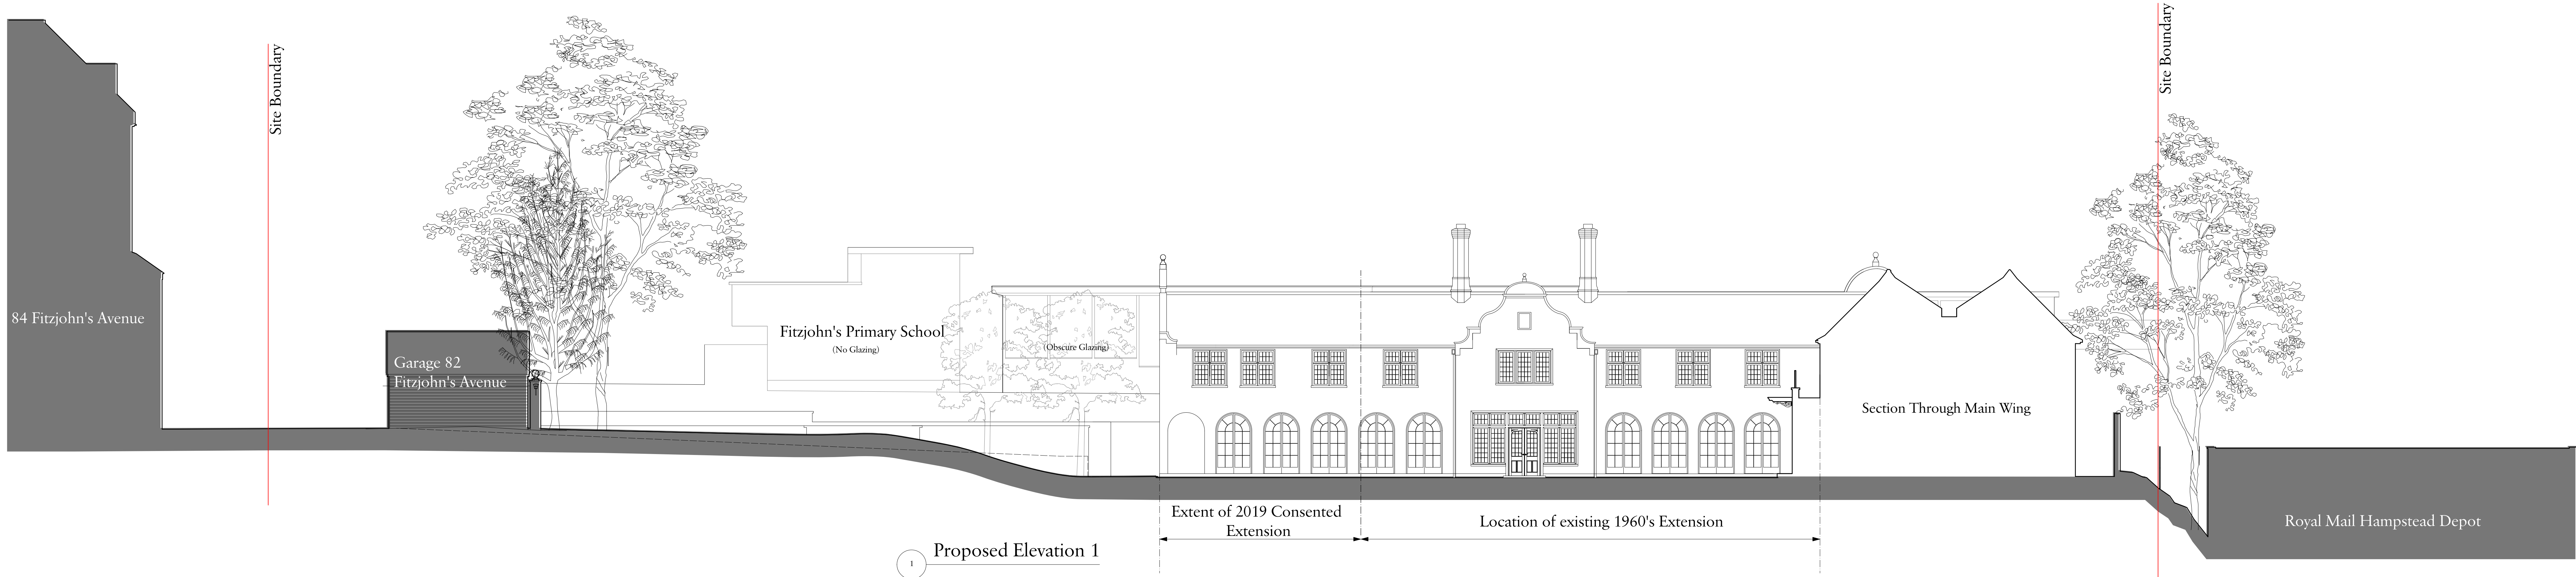

Rev	Date	Details	By
-----	------	---------	----

Charlton Brown
Architecture & Interiors

The Belvedere, 2 Back Lane, Hampstead, London, NW3 1HL
Telephone +44(0)20 7794 1234
Email office@charltonbrown.com
Website www.charltonbrown.com

Client	Mr Daniel Ross
--------	----------------

Project	82 Fitzjohns Avenue
---------	---------------------

Drawing Title	Proposed Elevations
---------------	---------------------

Date	10/03/2021	Drawn	IJ	Checked	CP
------	------------	-------	----	---------	----



Scale	1:100 @ A0
-------	------------

Issue Status	FOR PLANNING
--------------	--------------



Project Number	20003	Drawing Number	A-PL-00-310	Revision	
----------------	-------	----------------	-------------	----------	--



3 Proposed Elevation 3

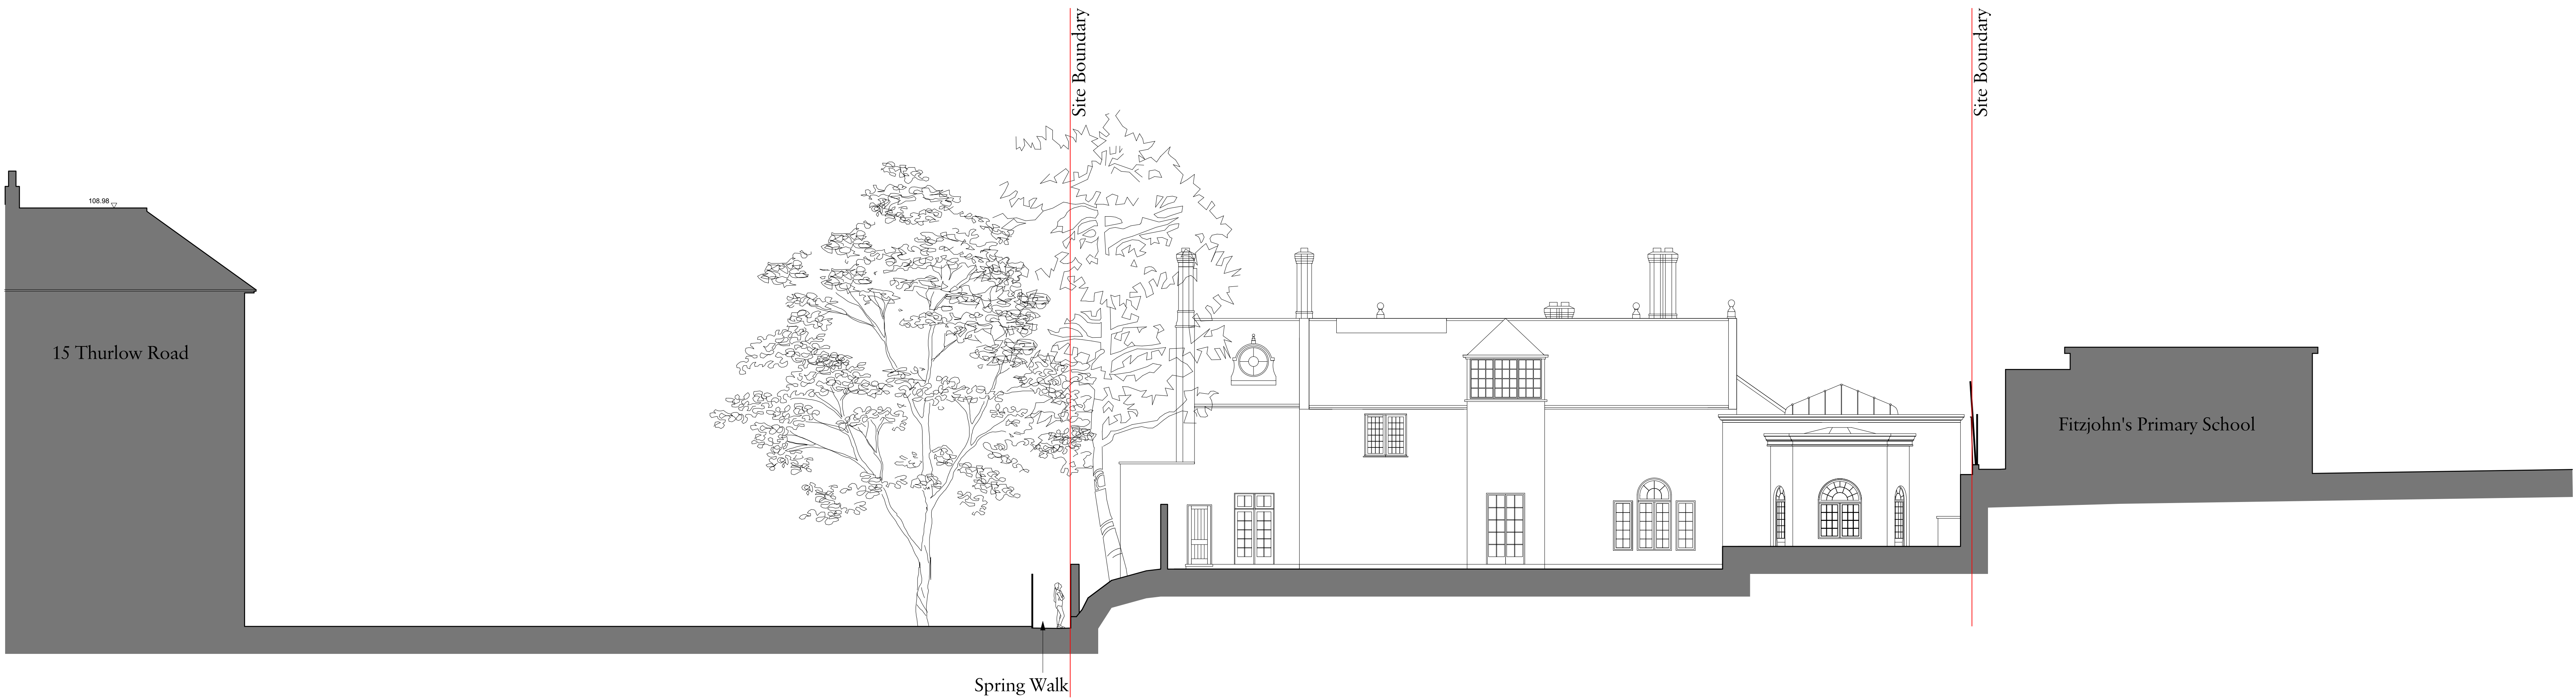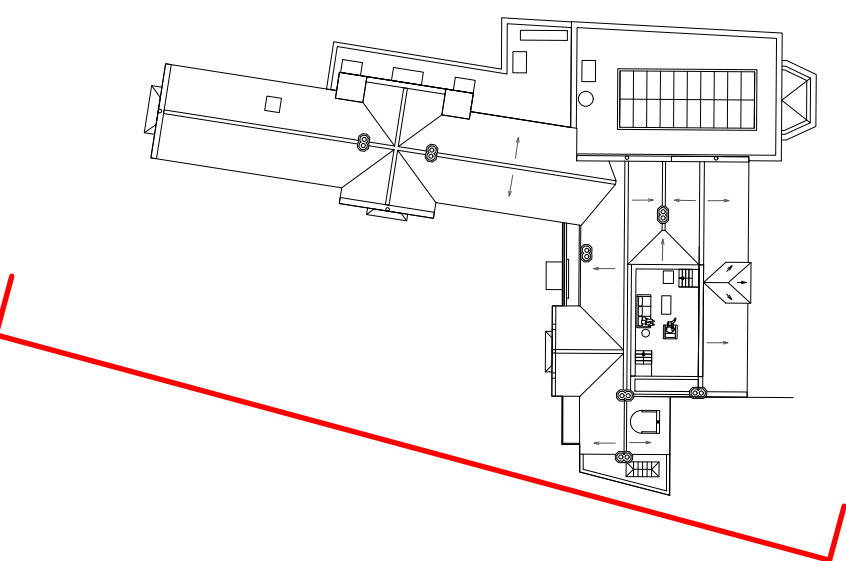

4 Proposed Elevation 4

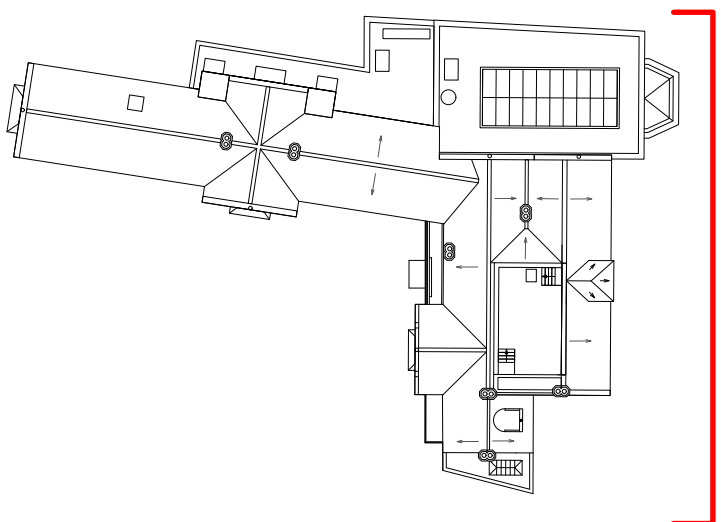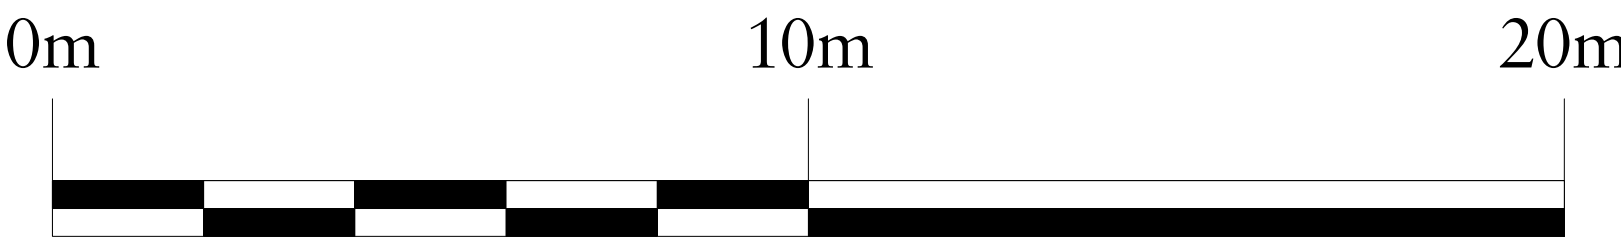

Rev	Date	Details	By
-----	------	---------	----

Charlton Brown
Architecture & Interiors

The Belvedere, 2 Back Lane, Hampstead, London, NW3 1HL
Telephone +44(0)20 7794 1234
Email office@charltonbrown.com
Website www.charltonbrown.com

Client	Mr Daniel Ross
--------	----------------

Project	82 Fitzjohns Avenue
---------	---------------------


Drawing Title	Proposed Elevations
---------------	---------------------

Date	10/03/2021	Drawn	IJ	Checked	CP
------	------------	-------	----	---------	----




Scale	1:100 @ A0
-------	------------

Issue Status	FOR PLANNING
--------------	--------------

Project Number	20003	Drawing Number	A-PL-00-311	Revision	
----------------	-------	----------------	-------------	----------	--

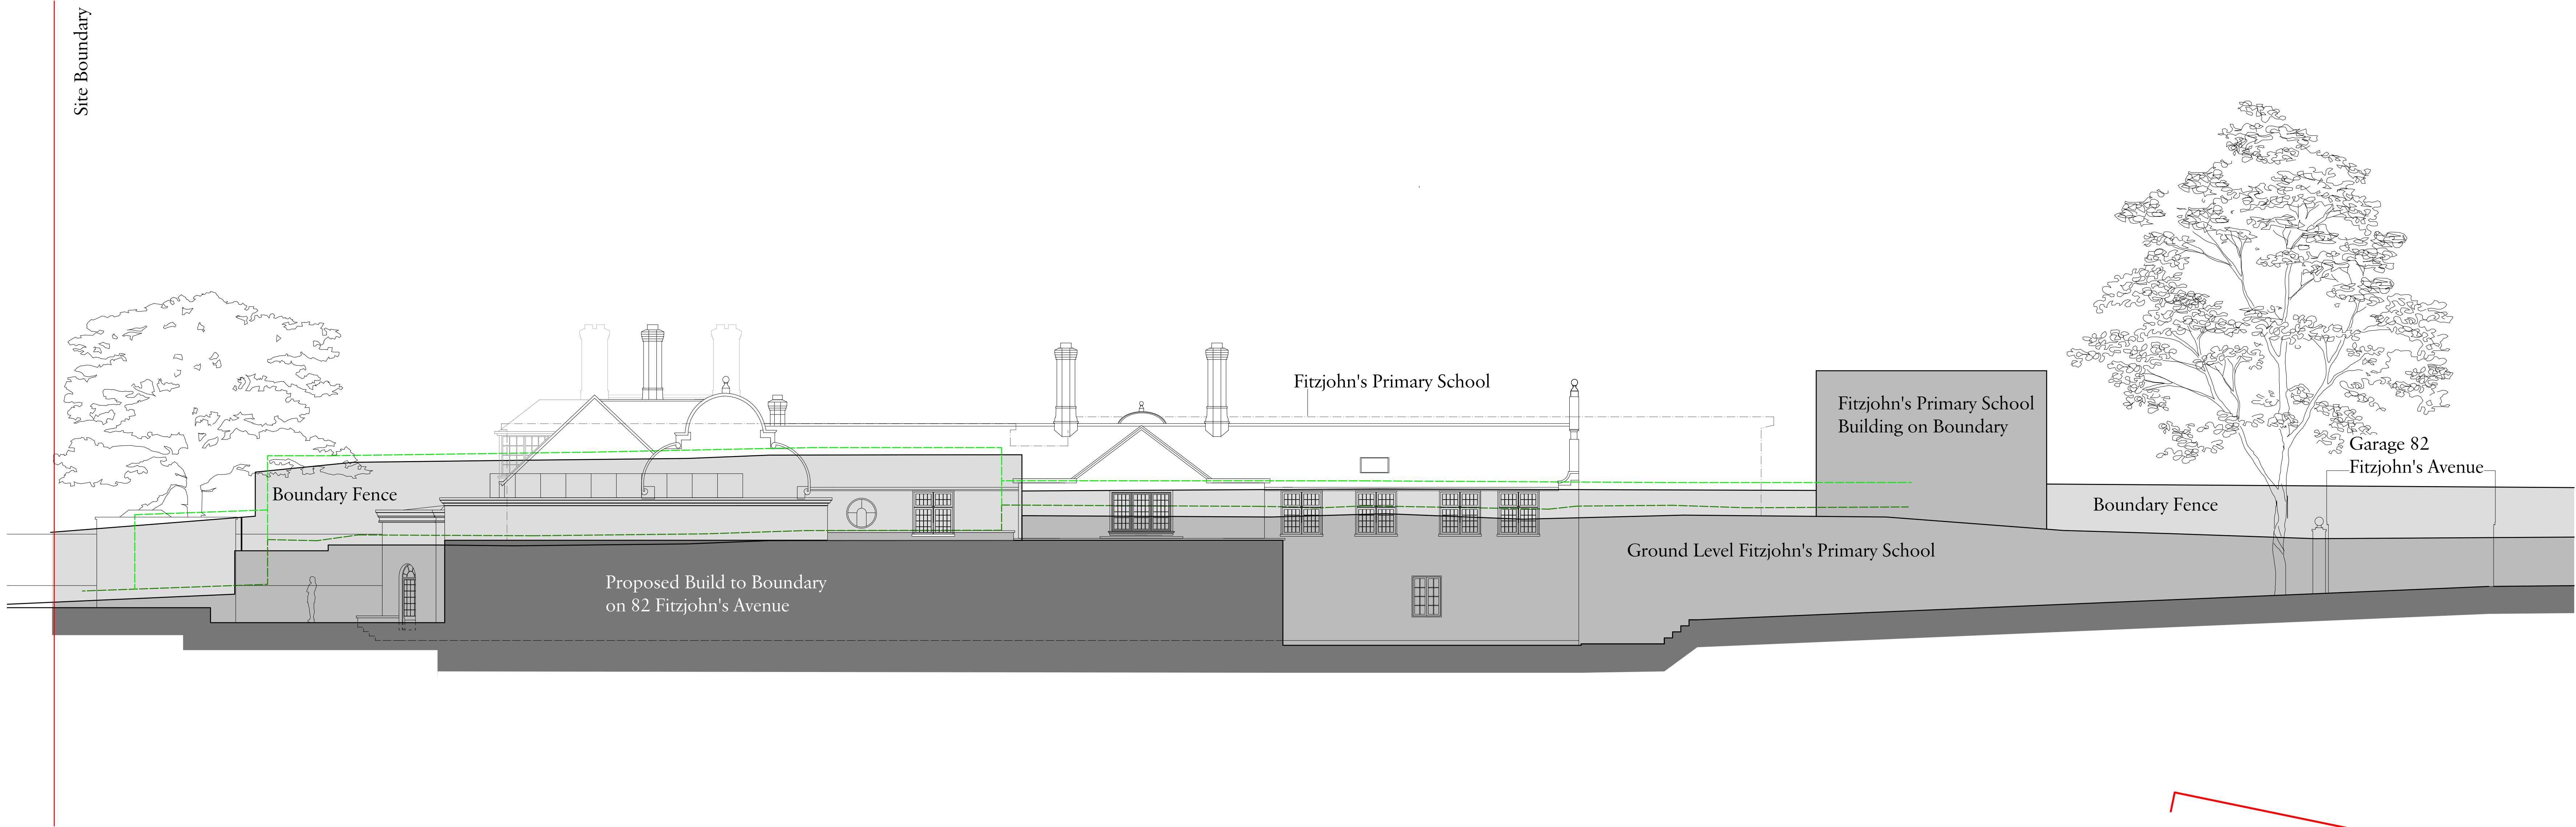

5 Proposed Elevation 5

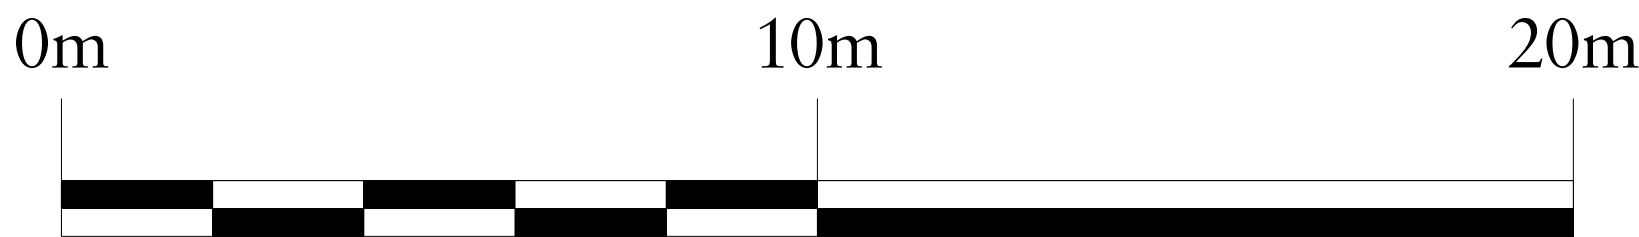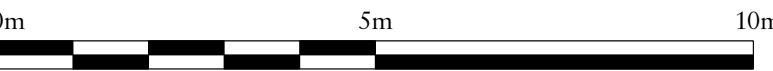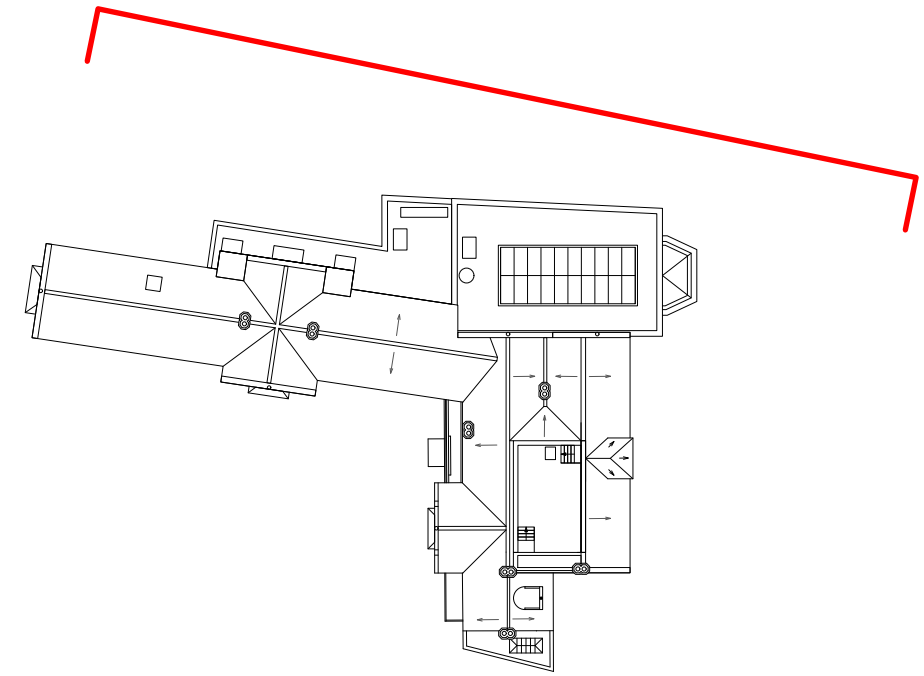

Rev	Date	Details	By
-----	------	---------	----

Charlton Brown
Architecture & Interiors

The Belvedere, 2 Back Lane, Hampstead, London, NW3 1HL
Telephone +44(0)20 7794 1234
Email office@charltonbrown.com
Website www.charltonbrown.com

Client
Mr Daniel Ross

Project
82 Fitzjohns Avenue

Drawing Title
Proposed Elevations

Date	Drawn	Checked
10/03/2021	IJ	CP

Scale
1:100 @ A0

Issue Status
FOR PLANNING

Project Number	Drawing Number	Revision
20003	A-PL-00-312	