




2 3D View HW Plant

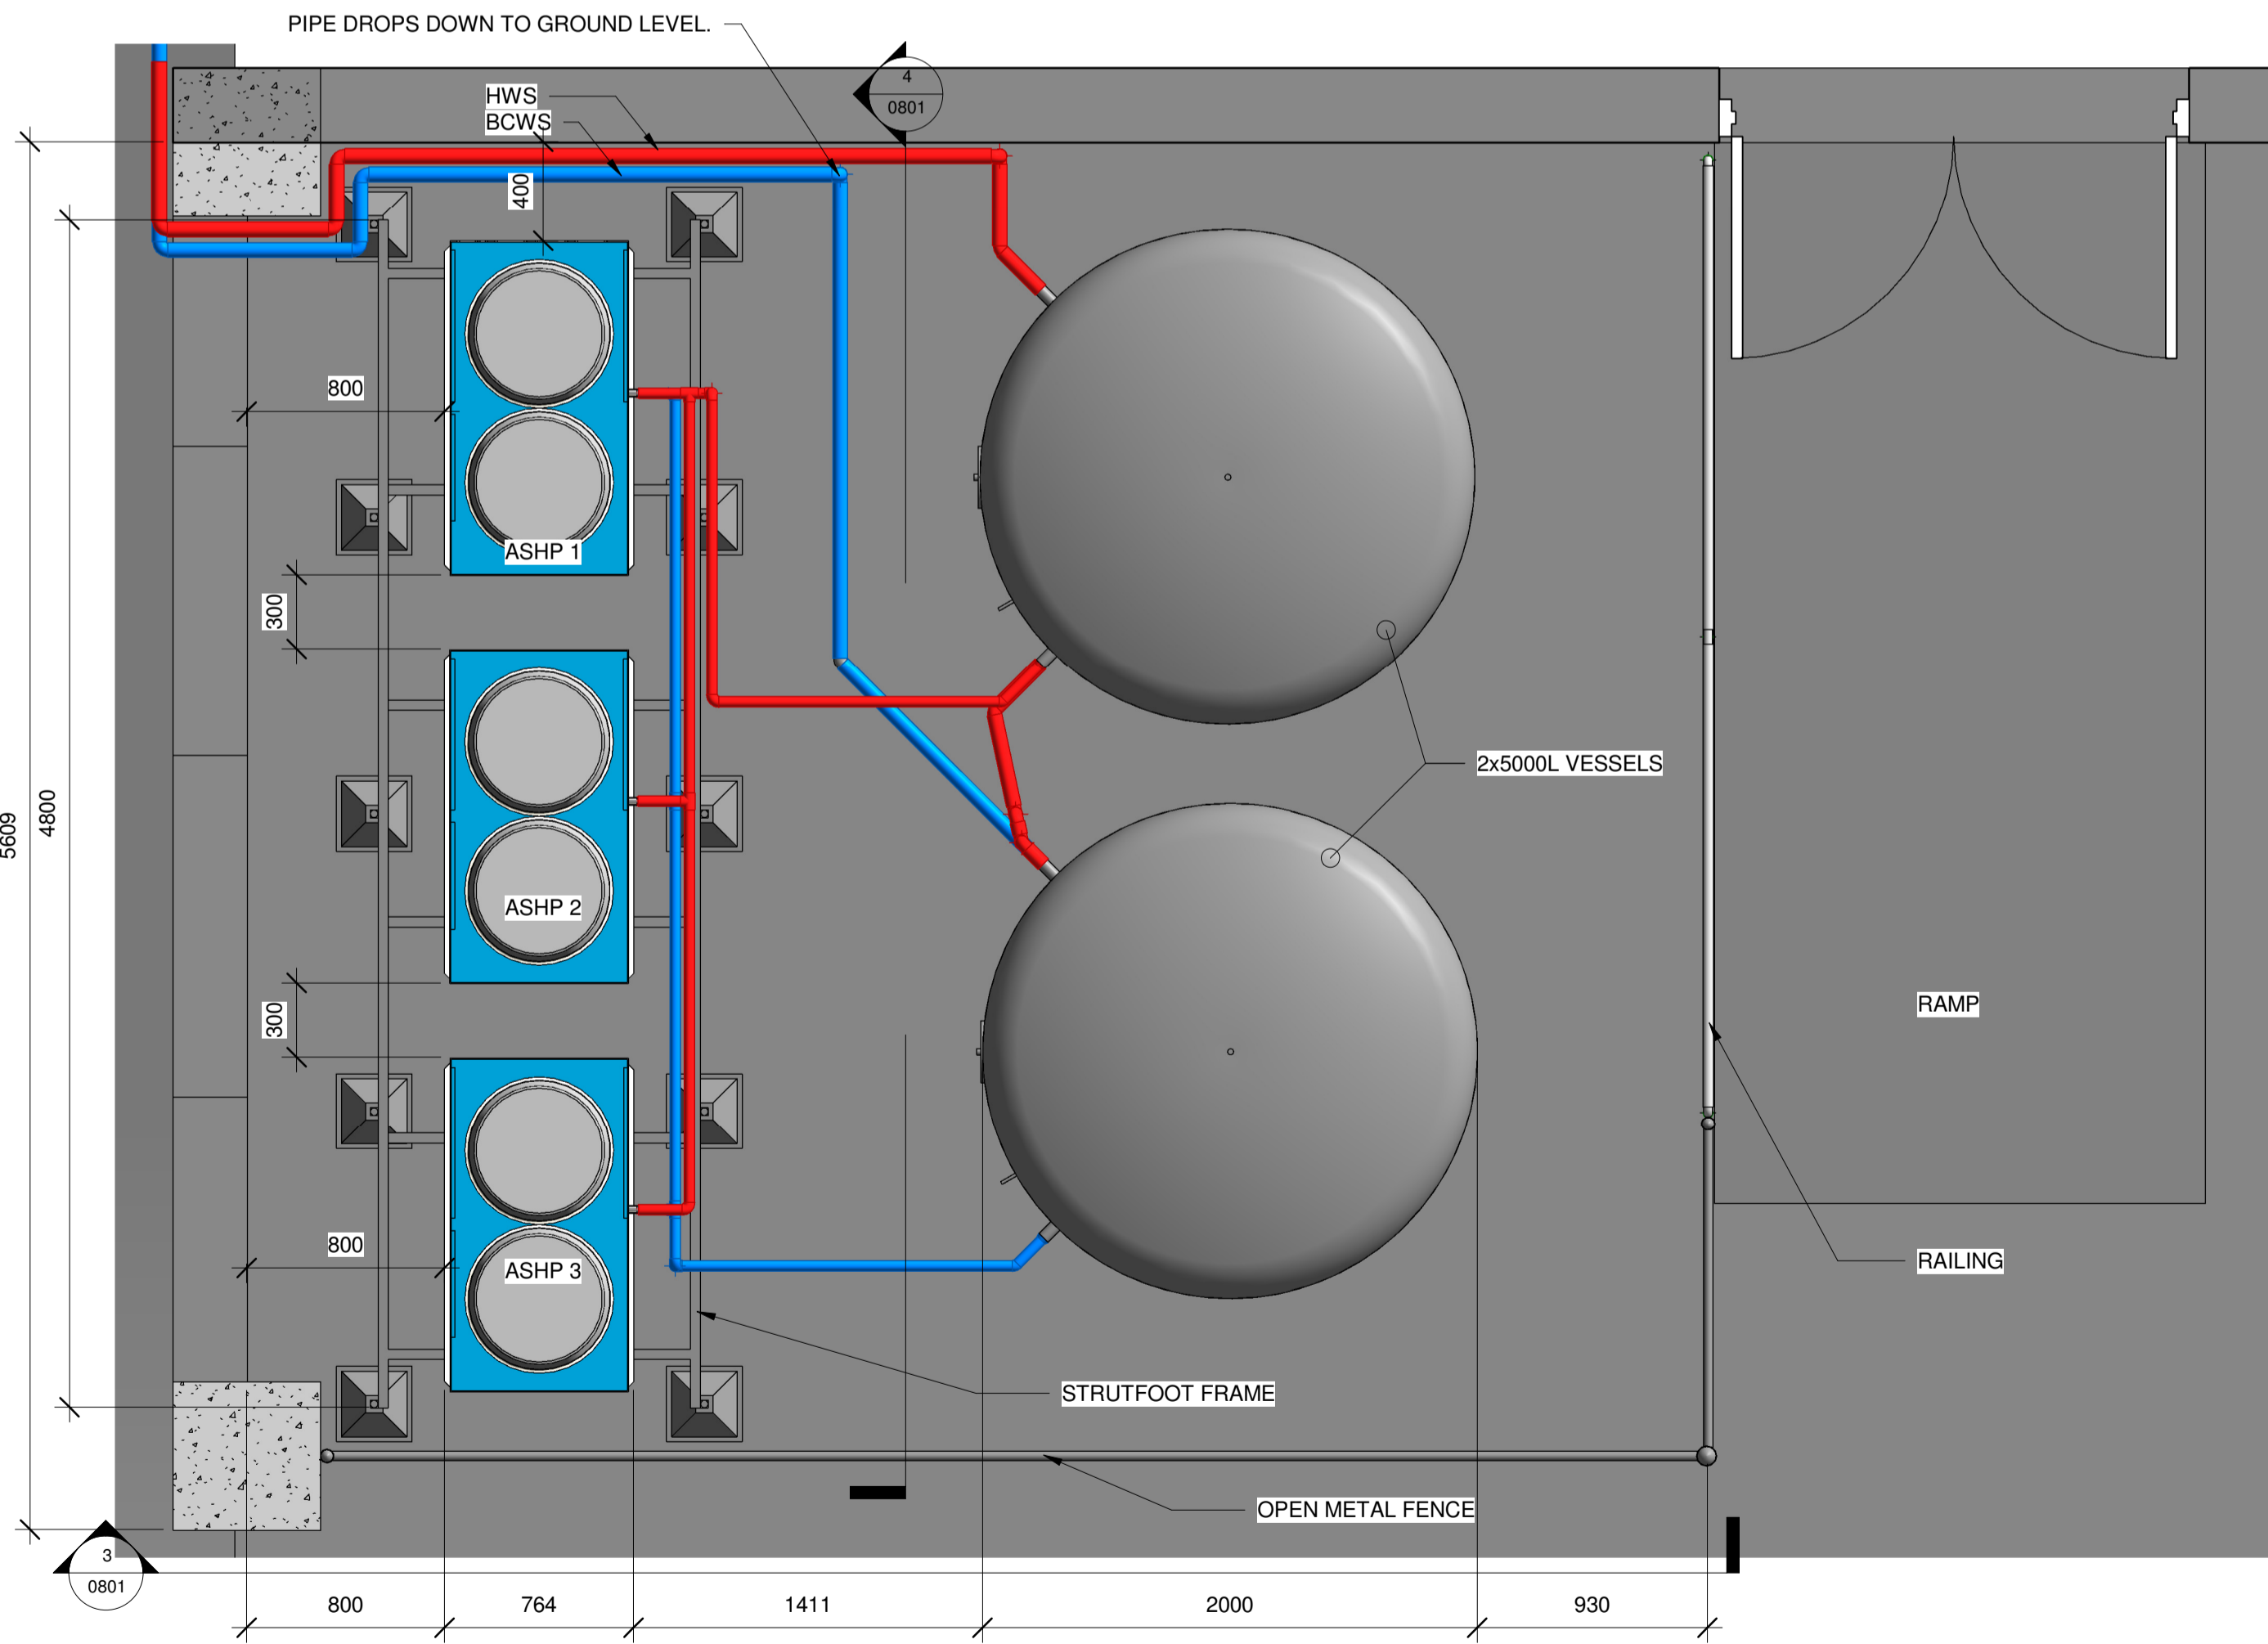

1 Plan View
1 : 25

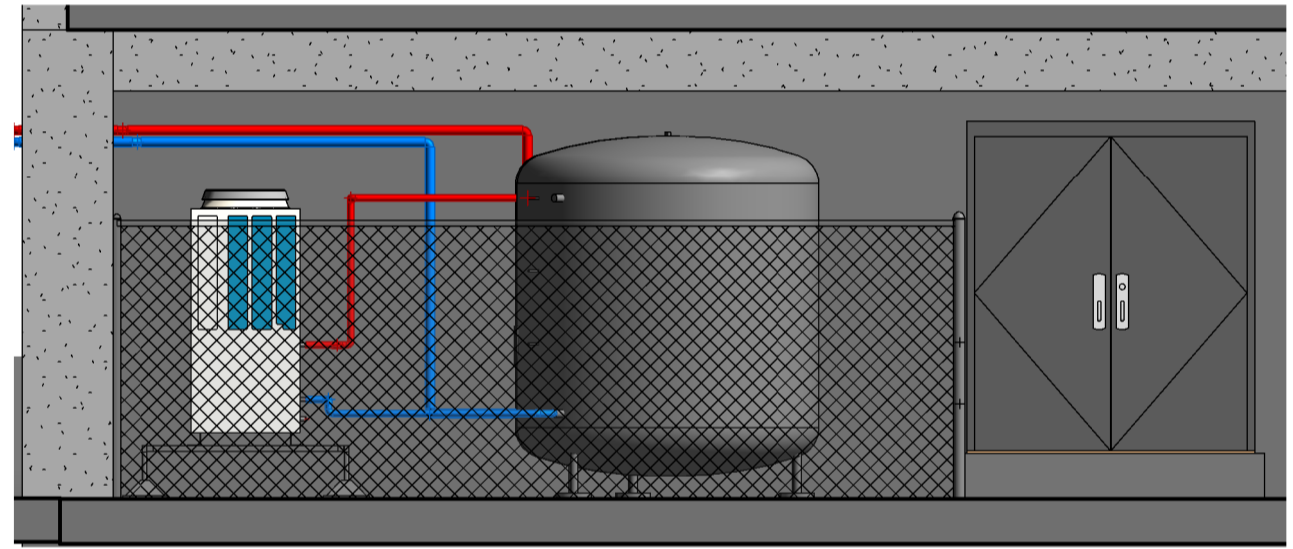

3 Section View- HW Plant
1 : 50

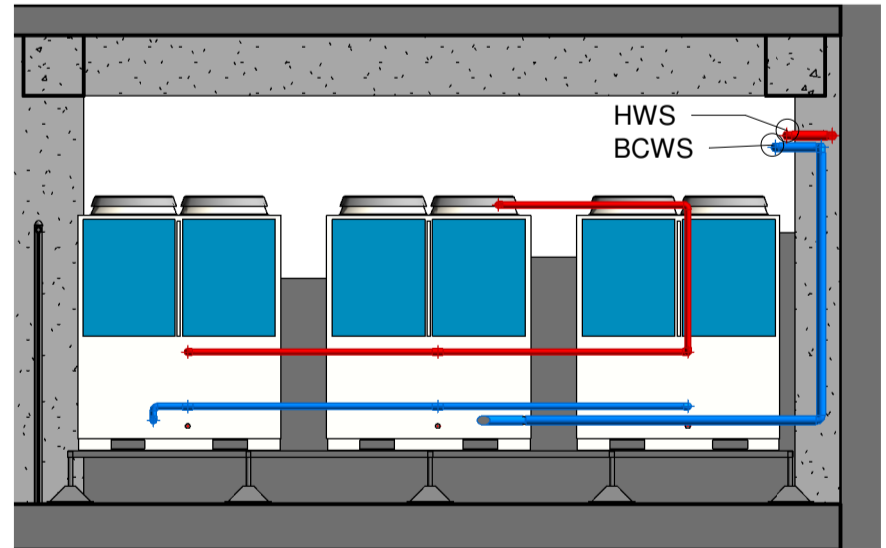

4 Section View- Heat Pumps
1 : 50

P2	10-04-21	AMENDMENTS & UPDATES
P1	12-03-21	INITIAL DRAWING CREATED AS PER MARK-UPS
No	Date	Revision Description



Nationwide
AIR CONDITIONING

HEAD OFFICE:
Aquila House, Commerce Way
Edinburgh, Midlothian, EH8 6ES
Tel: +44 (0) 1722 865 636 & 636
Fax: +44 (0) 1722 865 609
Web: <http://www.naaidc.com>

LONDON OFFICE:
Broadgate Circle, EC2M 2GG
DERBY OFFICE:
Derby, DE24 8GA
BIRMINGHAM OFFICE:
Aston, B4 7AT

Company Registration Number 04320260

Site
**Holborn-Covent Garden
London (Apart Hotel London),
94-99 High Holborn, Holborn,
London WC1V 6LF**

Drawing Title
Hot Water Generation Plant

Date	12-03-2021	Drawn	SWR
Scale	As indicated @A1	Checked	D.Valente
		Approved	D.Valente

Workstage
Design

Drawing Number	Revision
24622-NAC-XX-B1-M3-W- 0801	P2