




Internal Room Elevation
Scale: 1:10

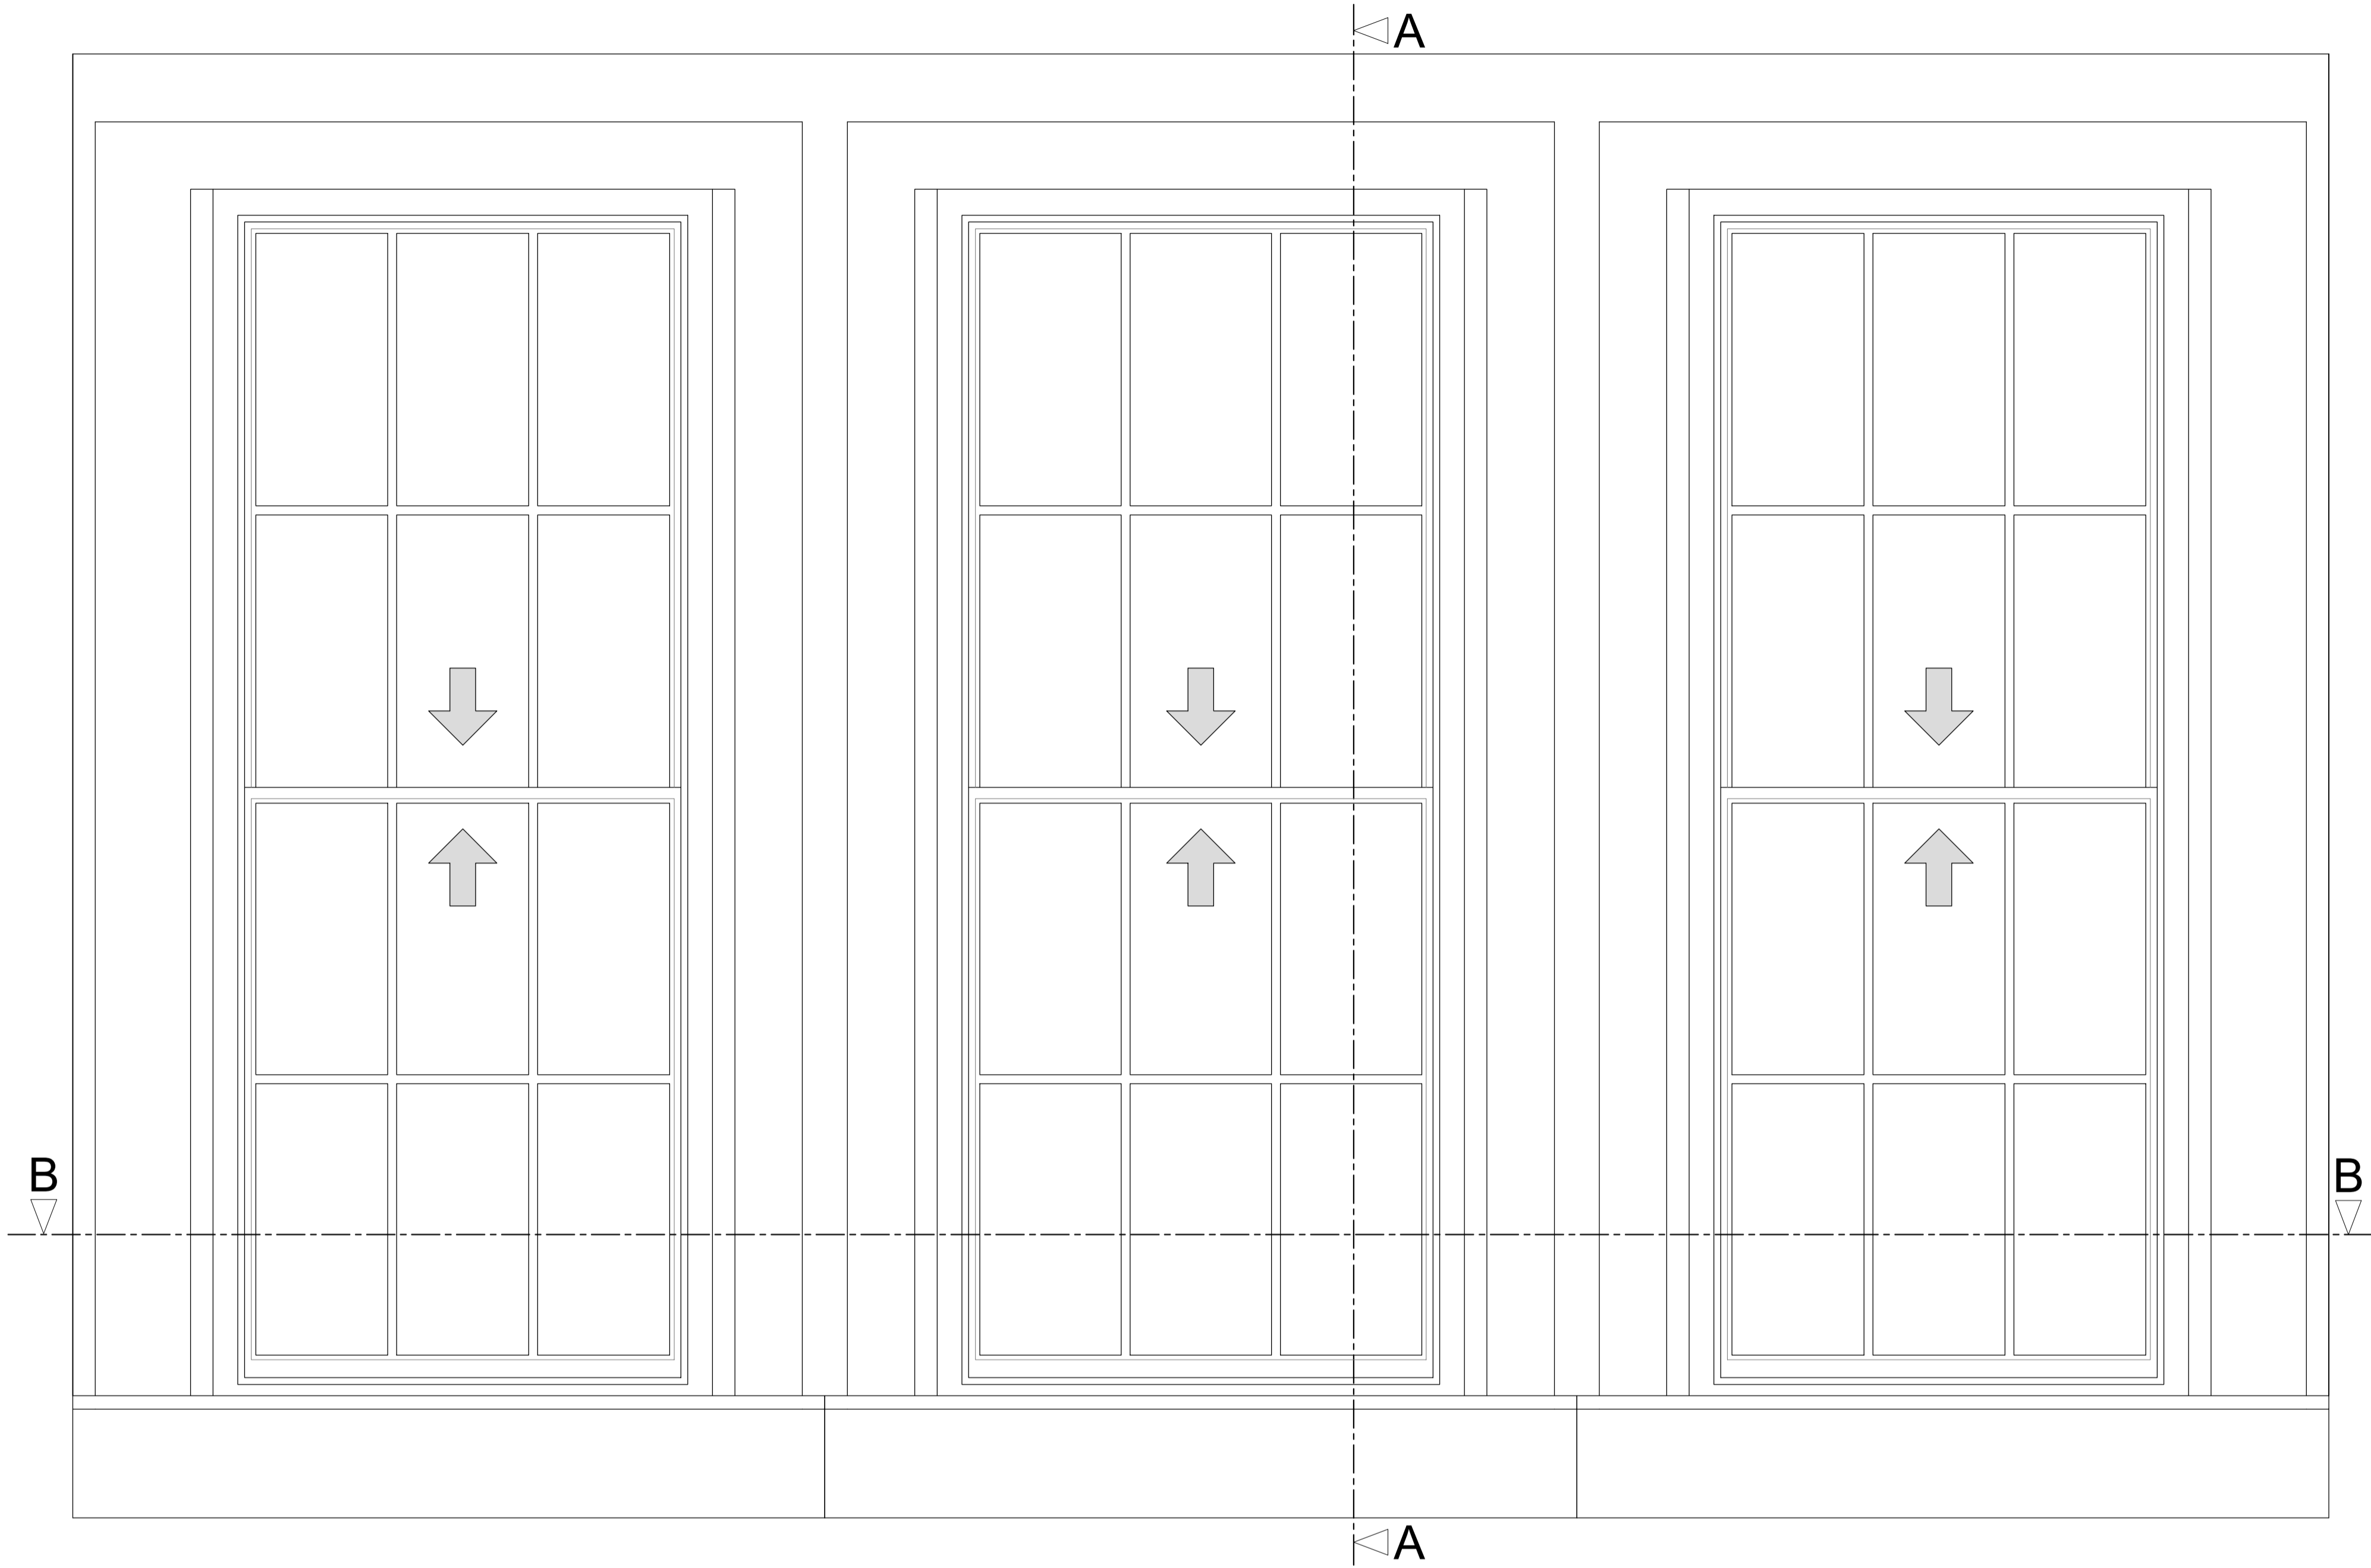

Section A-A through External Wall
Scale: 1:10

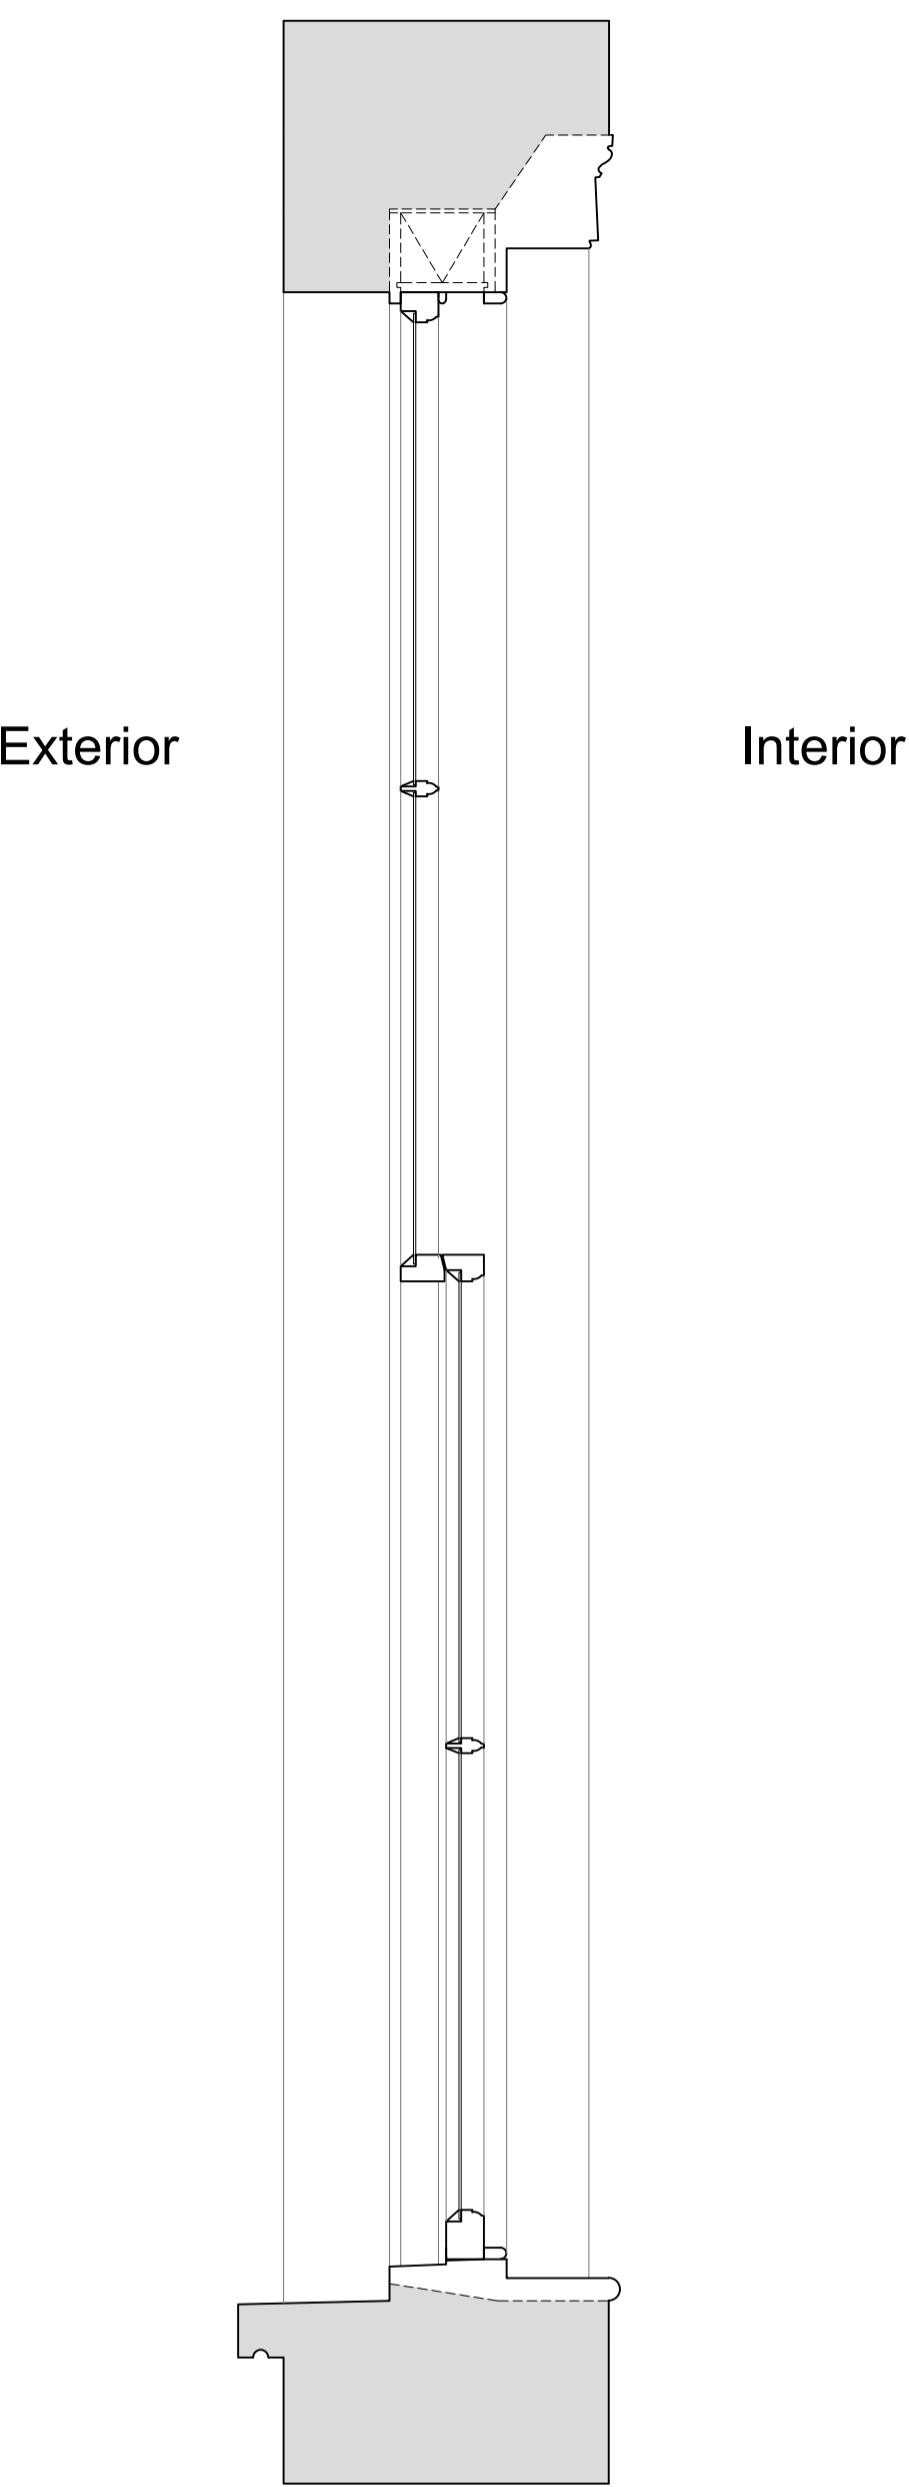

Plan Section B-B
Scale: 1:10

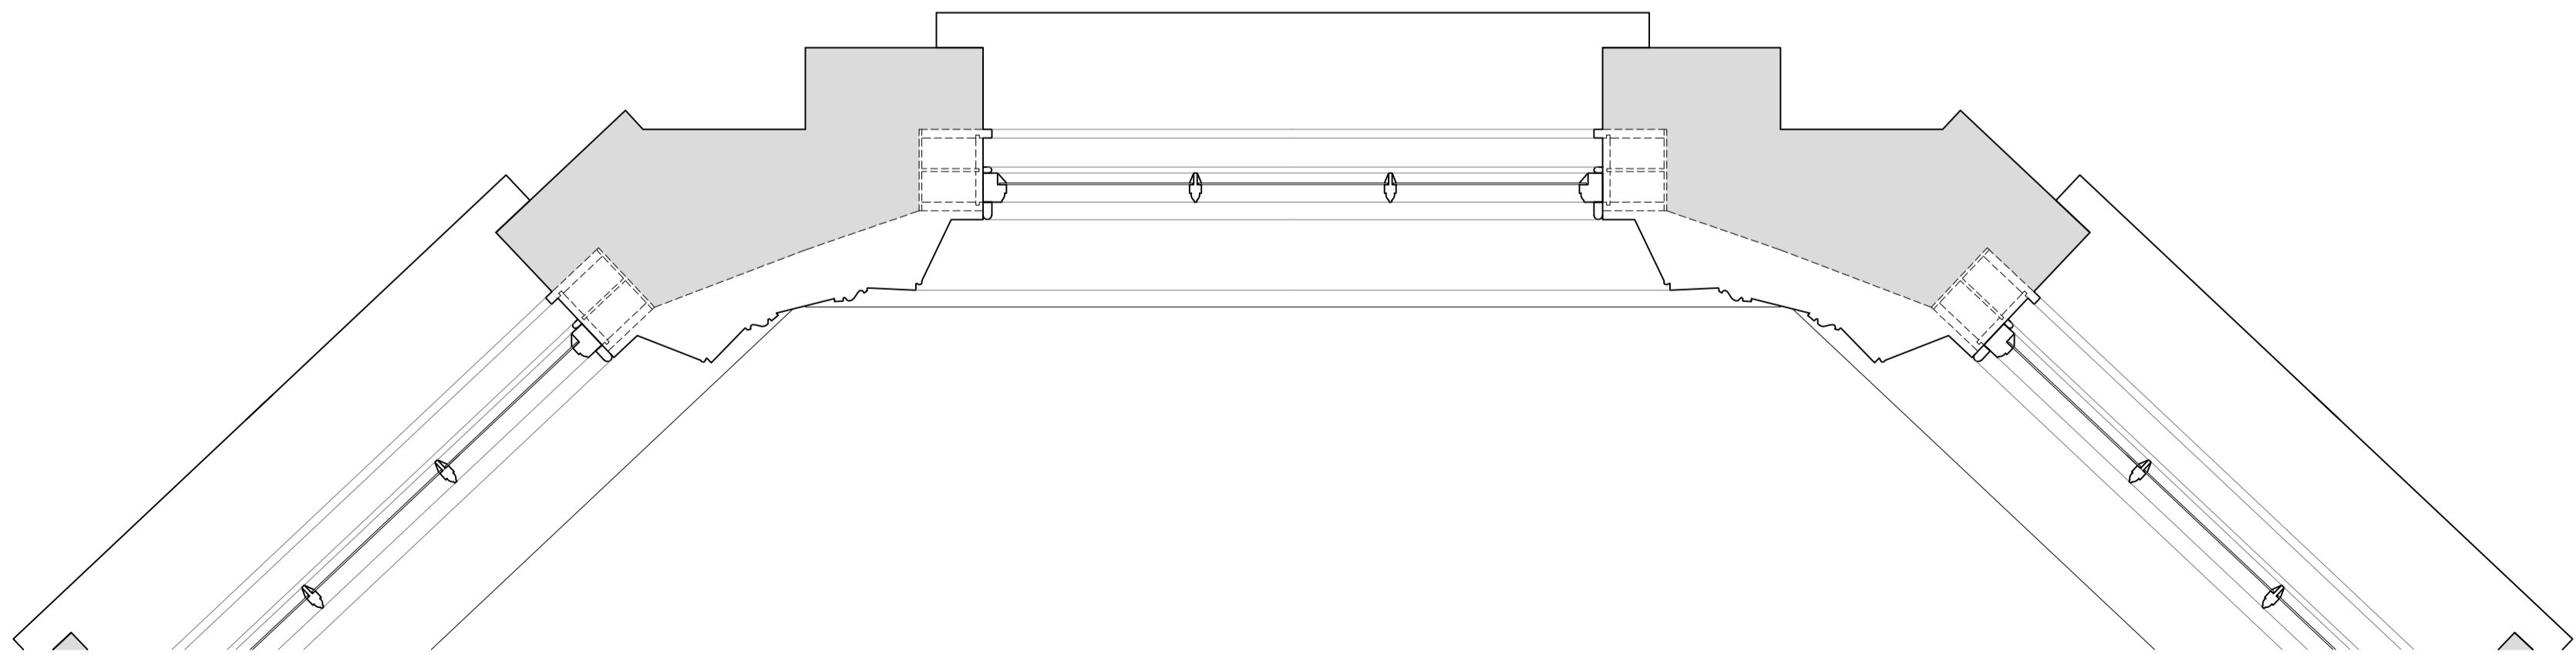

Revision	Date	Amendment
1.0	15-04-2021	Issued for listed building consent application

Do not reproduce this drawing without written permission
All dimensions are in millimetres unless stated otherwise

Drawing Not For Construction

HS2


High Speed (HS2) Limited
1st-3rd Floor
The Podium
1 Eversholt Street
London NW1 2DN

COSTAIN SKANSKA

Costain Skanska Joint Venture
9th Floor
The Tower
1 Eversholt Street
London NW1 2DN

Site Address: 57 Morningside Terrace, Flat 1, London NW1			
Drawing Title: First Floor - Studio: EXISTING Window Joinery Details - Sheet 1 of 3			
Surveyed by: AP & OB	Drawn by: AP	Checked by: OB	Presentation Scale: as shown @ A1
Date: 11-04-2021	Drawing No: WPI P066 NI -57 MT F1-EX-FF-J-01	Revision: 1.0	

Plan Section B-B
Scale: 1:10

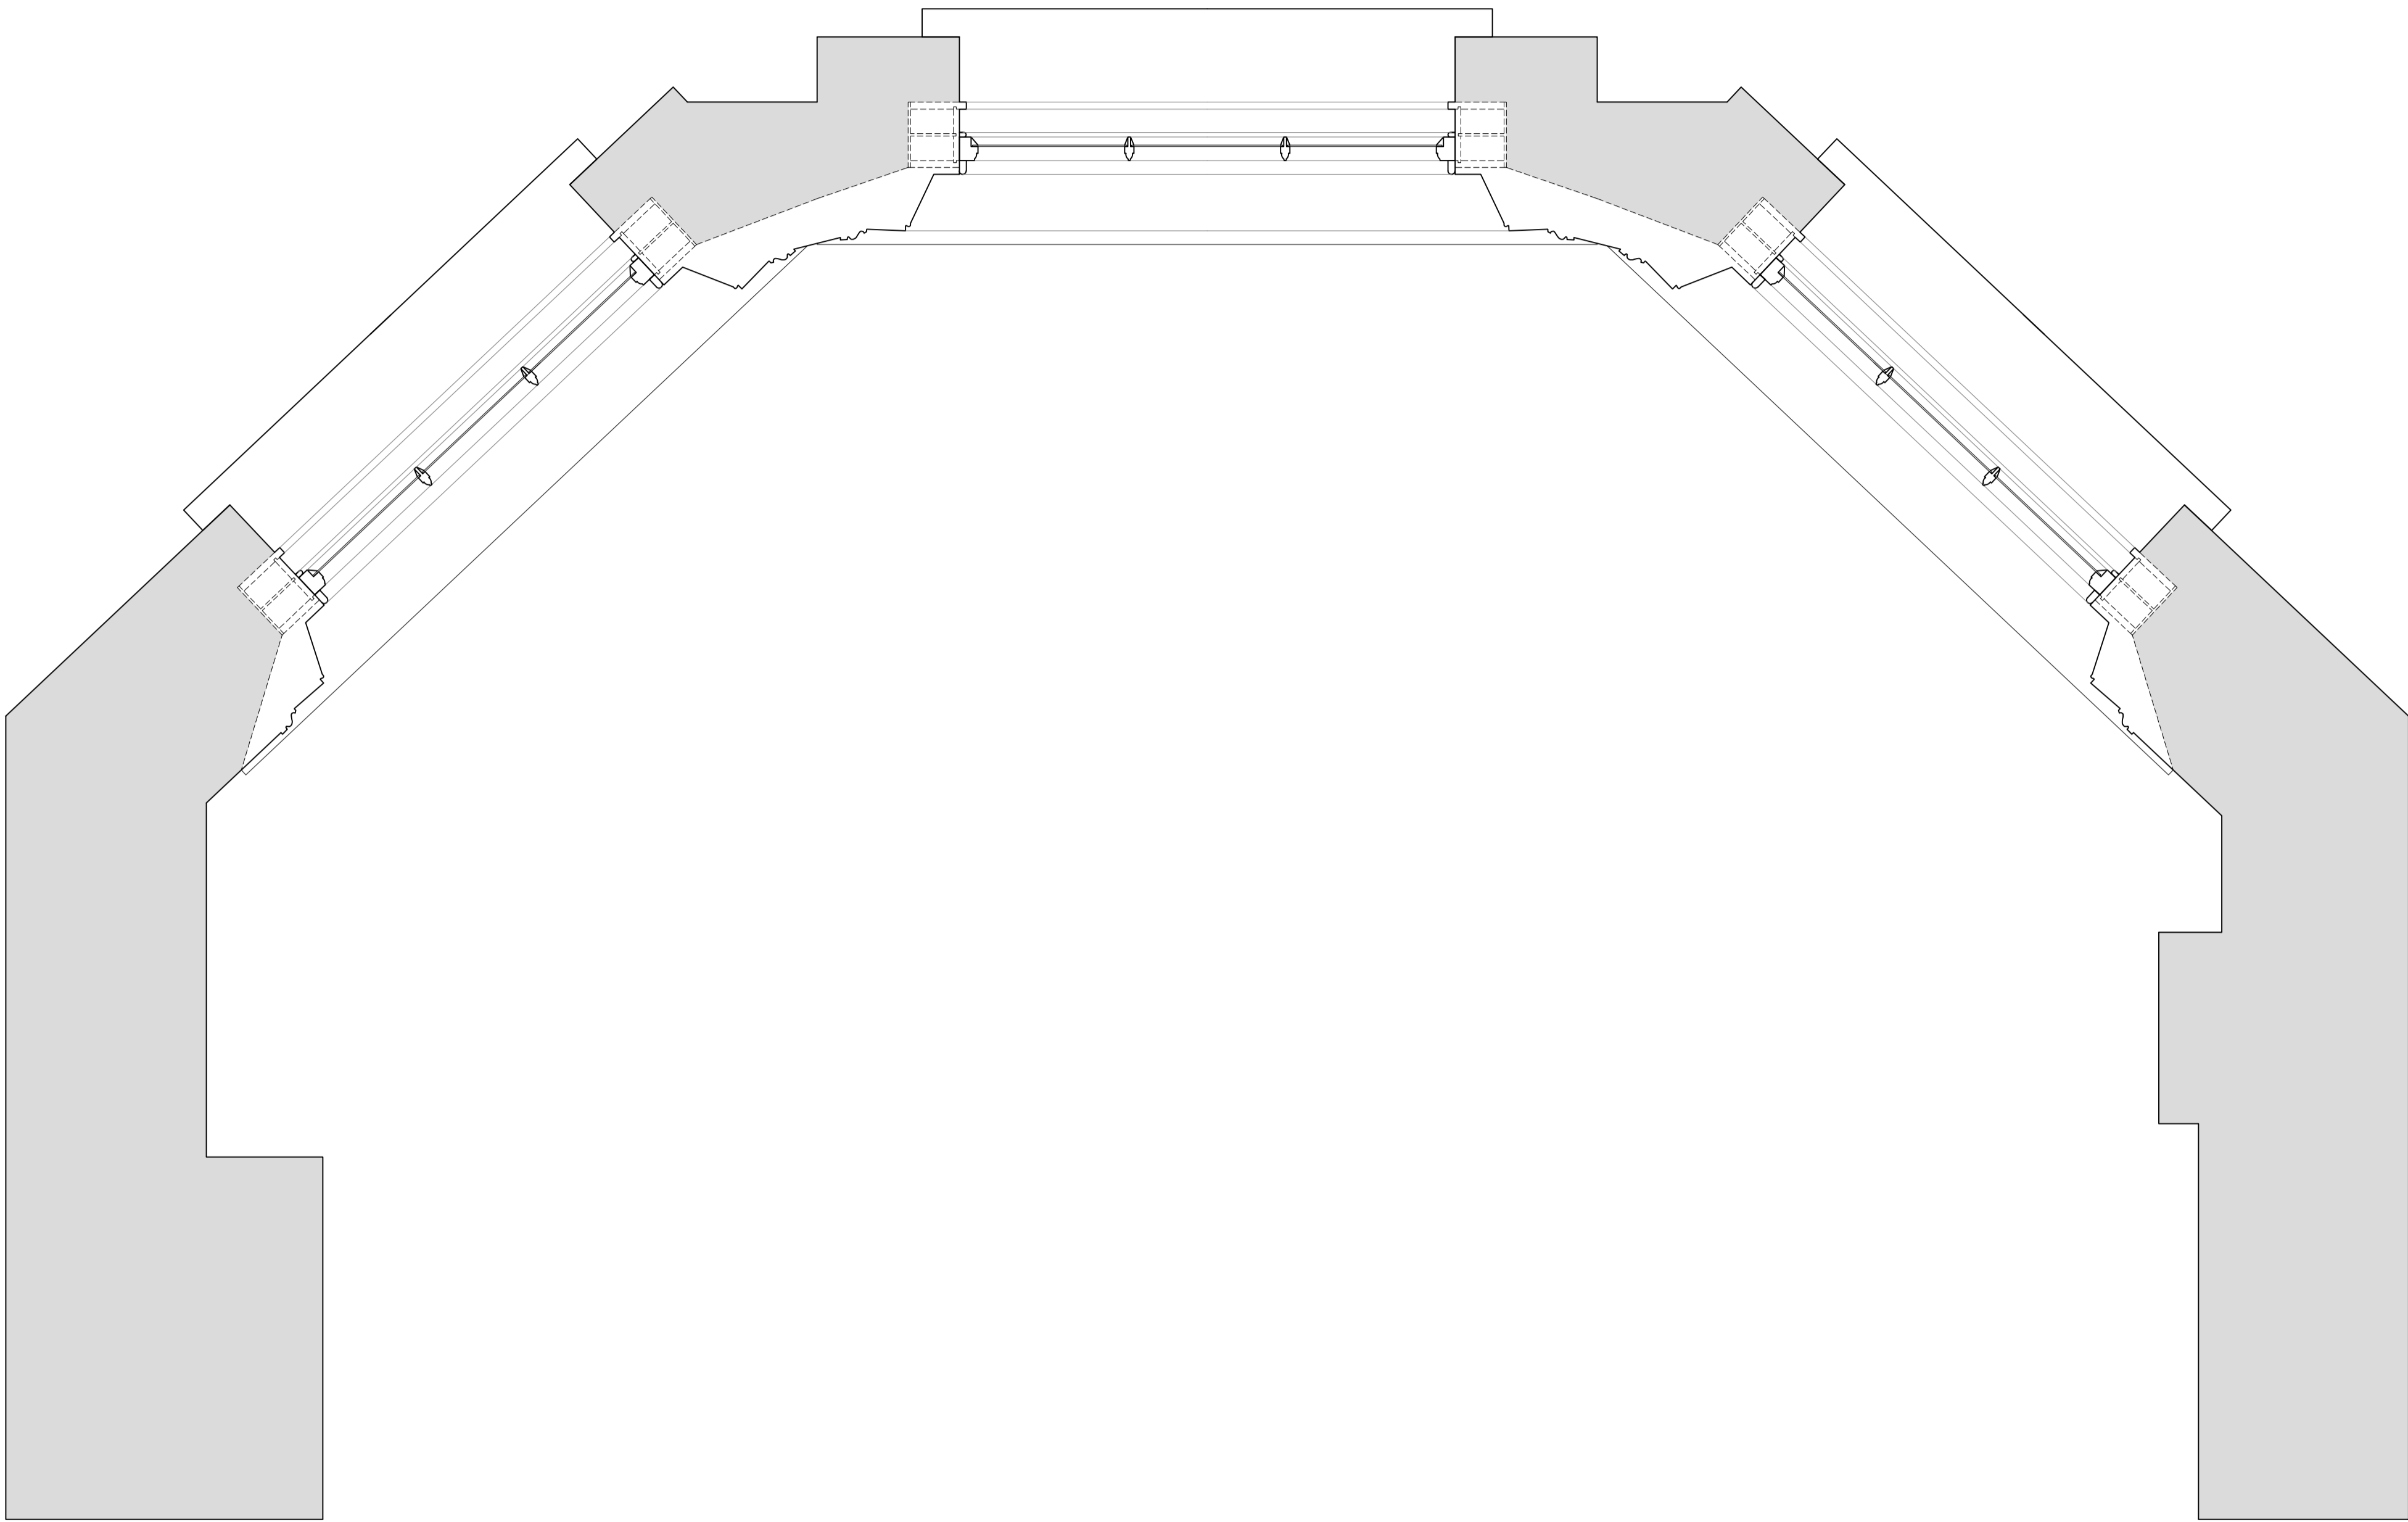

Revision	Date	Amendment
1.0	15-04-2021	Issued for listed building consent application

Do not reproduce this drawing without written permission
All dimensions are in millimetres unless stated otherwise

Drawing Not For Construction

HS2

High Speed (HS2) Limited
1st-3rd Floor
The Podium
1 Eversholt Street
London NW1 2DN




Costain Skanska Joint Venture
9th Floor
The Tower
1 Eversholt Street
London NW1 2DN

Site Address: 57 Mornington Terrace, Flat 1, London NW1			
Drawing Title: First Floor - Studio: EXISTING Window Joinery Details - Sheet 1 of 3			
Surveyed by: AP & OB	Drawn by: AP	Checked by: OB	Presentation Scale: as shown @ A1
Date: 11-04-2021	Drawing No: WPI P066 NI -57 MT F1-EX-FF-J-01.1	Revision: 1.0	


Internal Room Elevation with Secondary Glazing Installed

Scale: 1:10

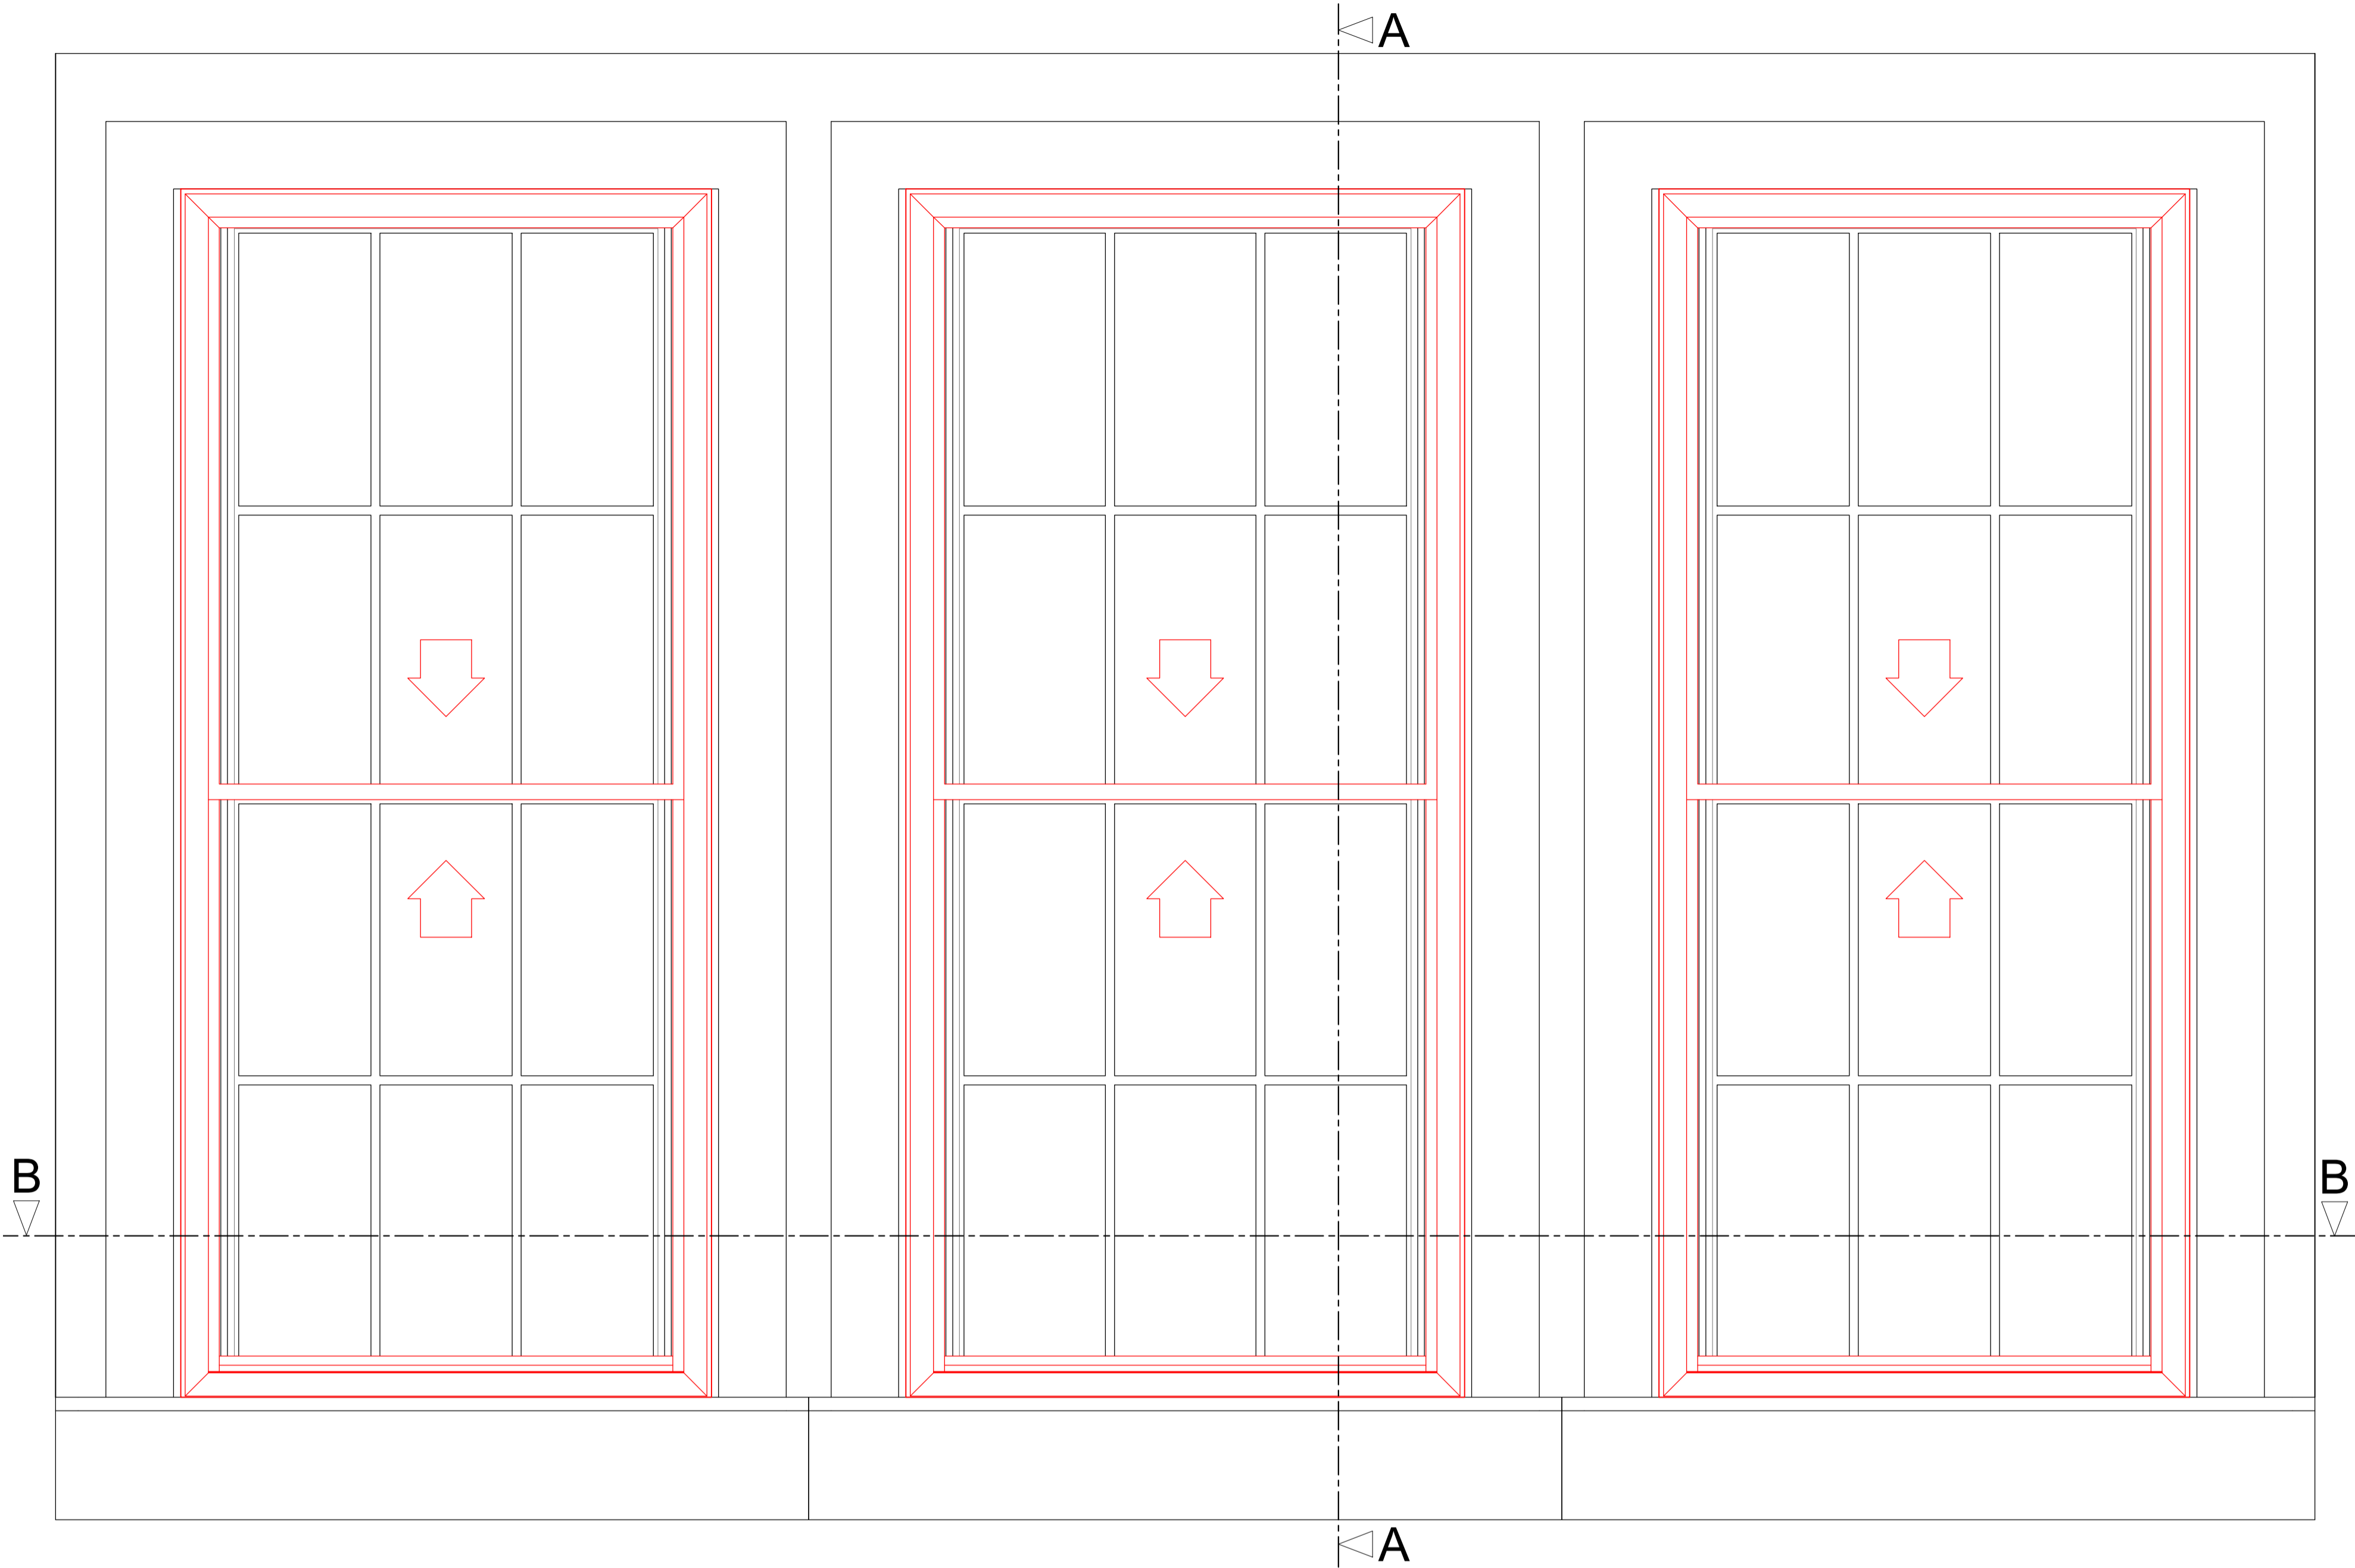


Section A-A through External Wall with Secondary Glazing Installed

Scale: 1:10

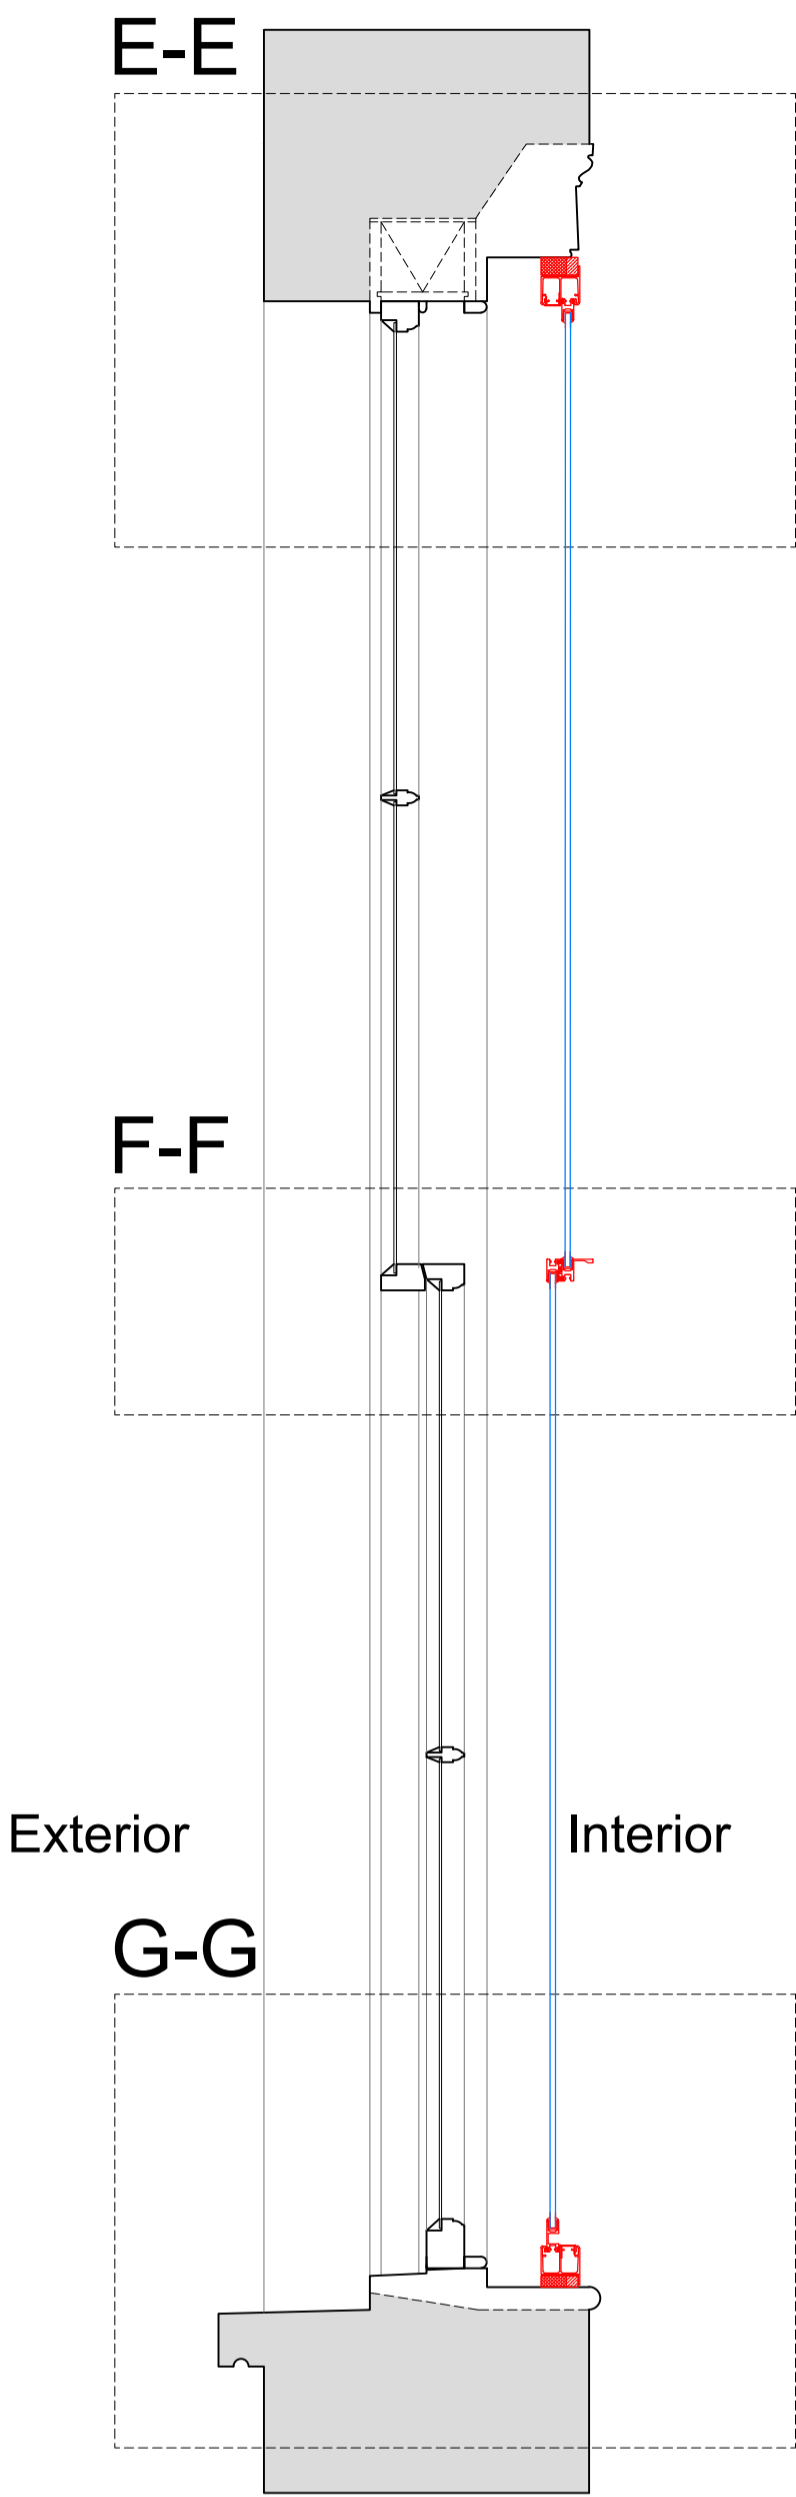


Section H-H through External Wall with Mechanical Ventilation Installed

Scale: 1:10

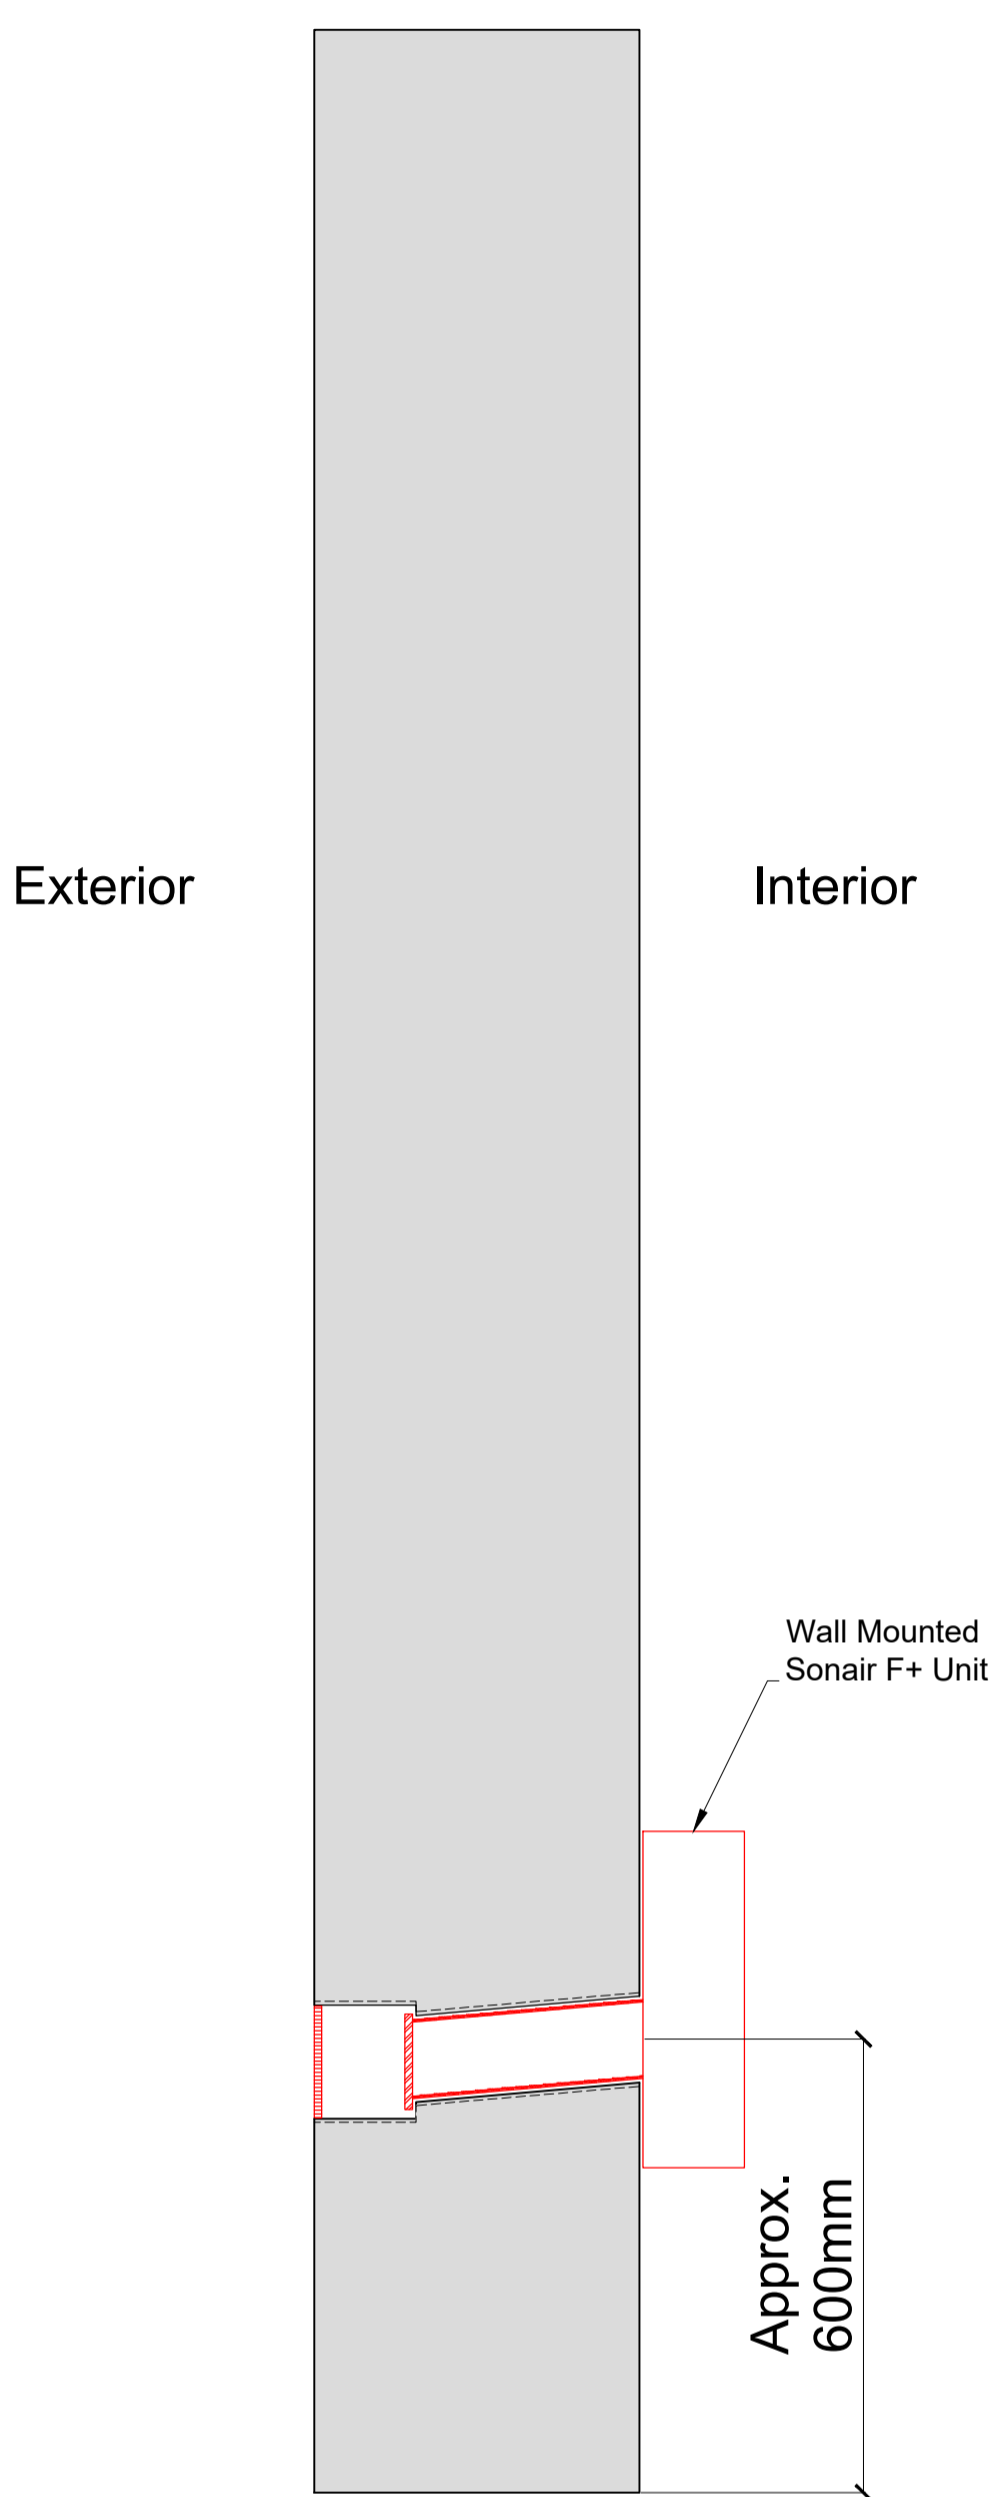


Plan Section B-B with Secondary Glazing Installed

Scale: 1:10

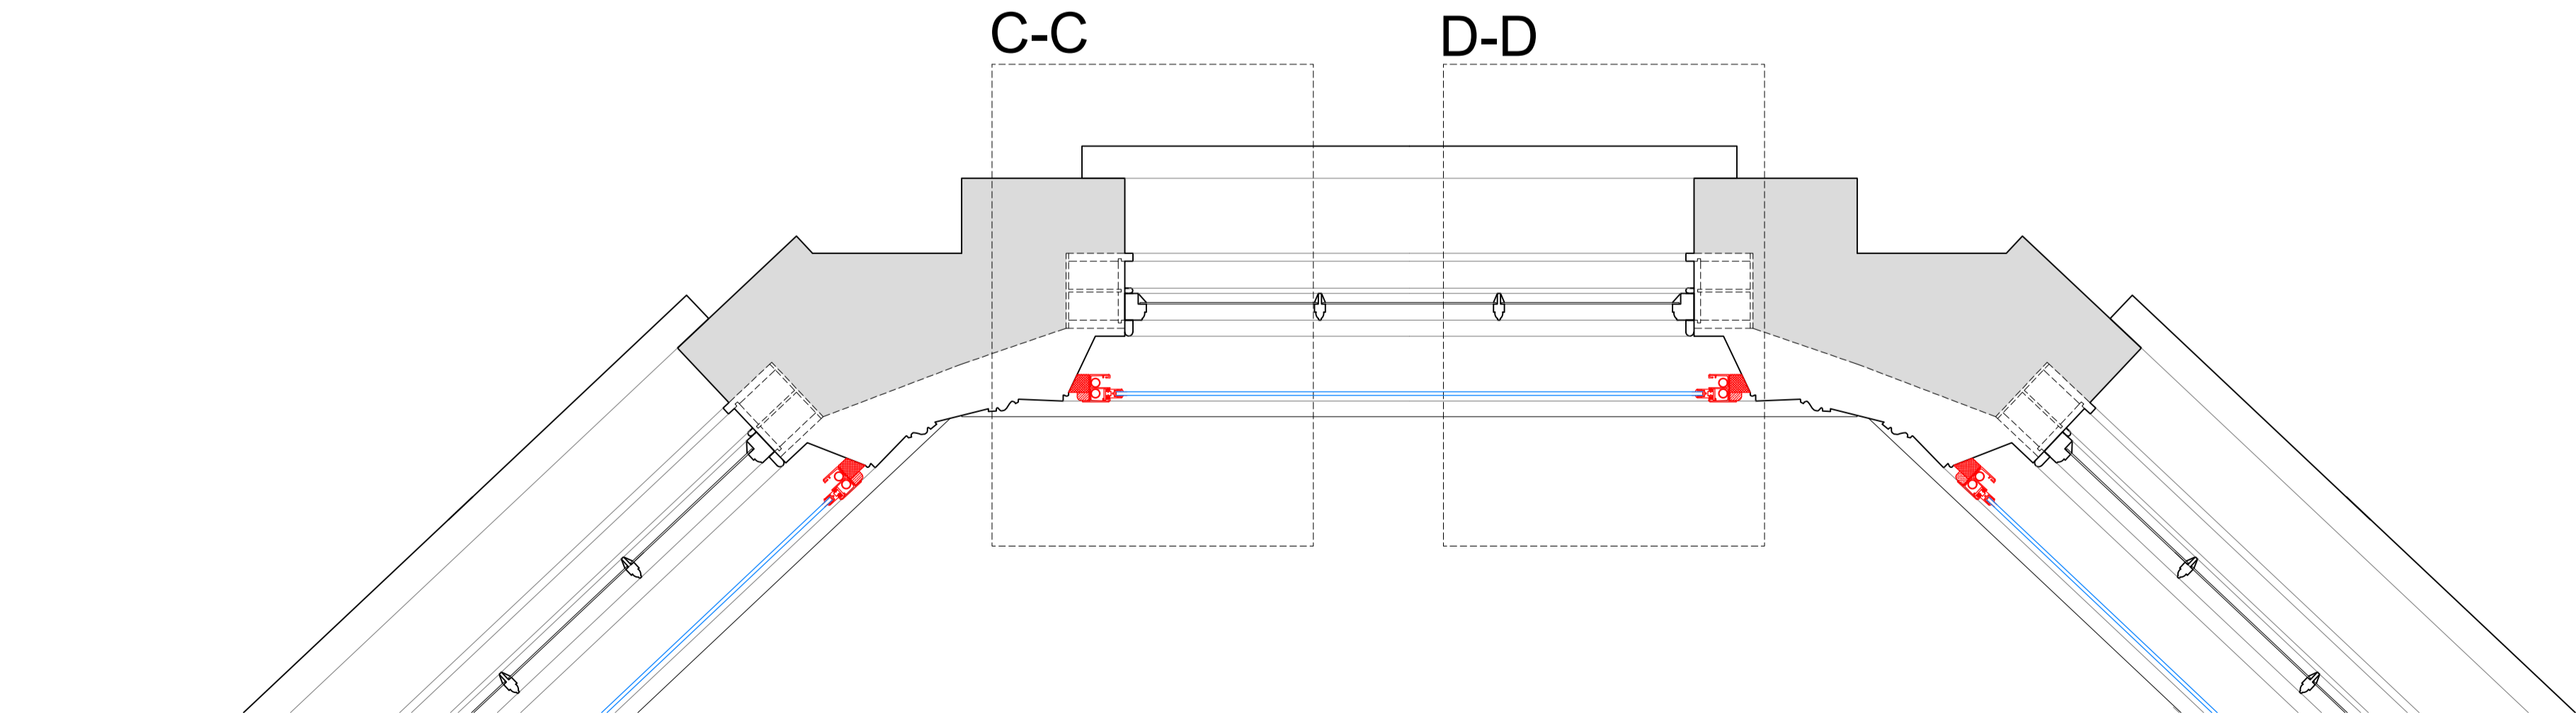

Detail of Sonair Unit

Scale: 1:5

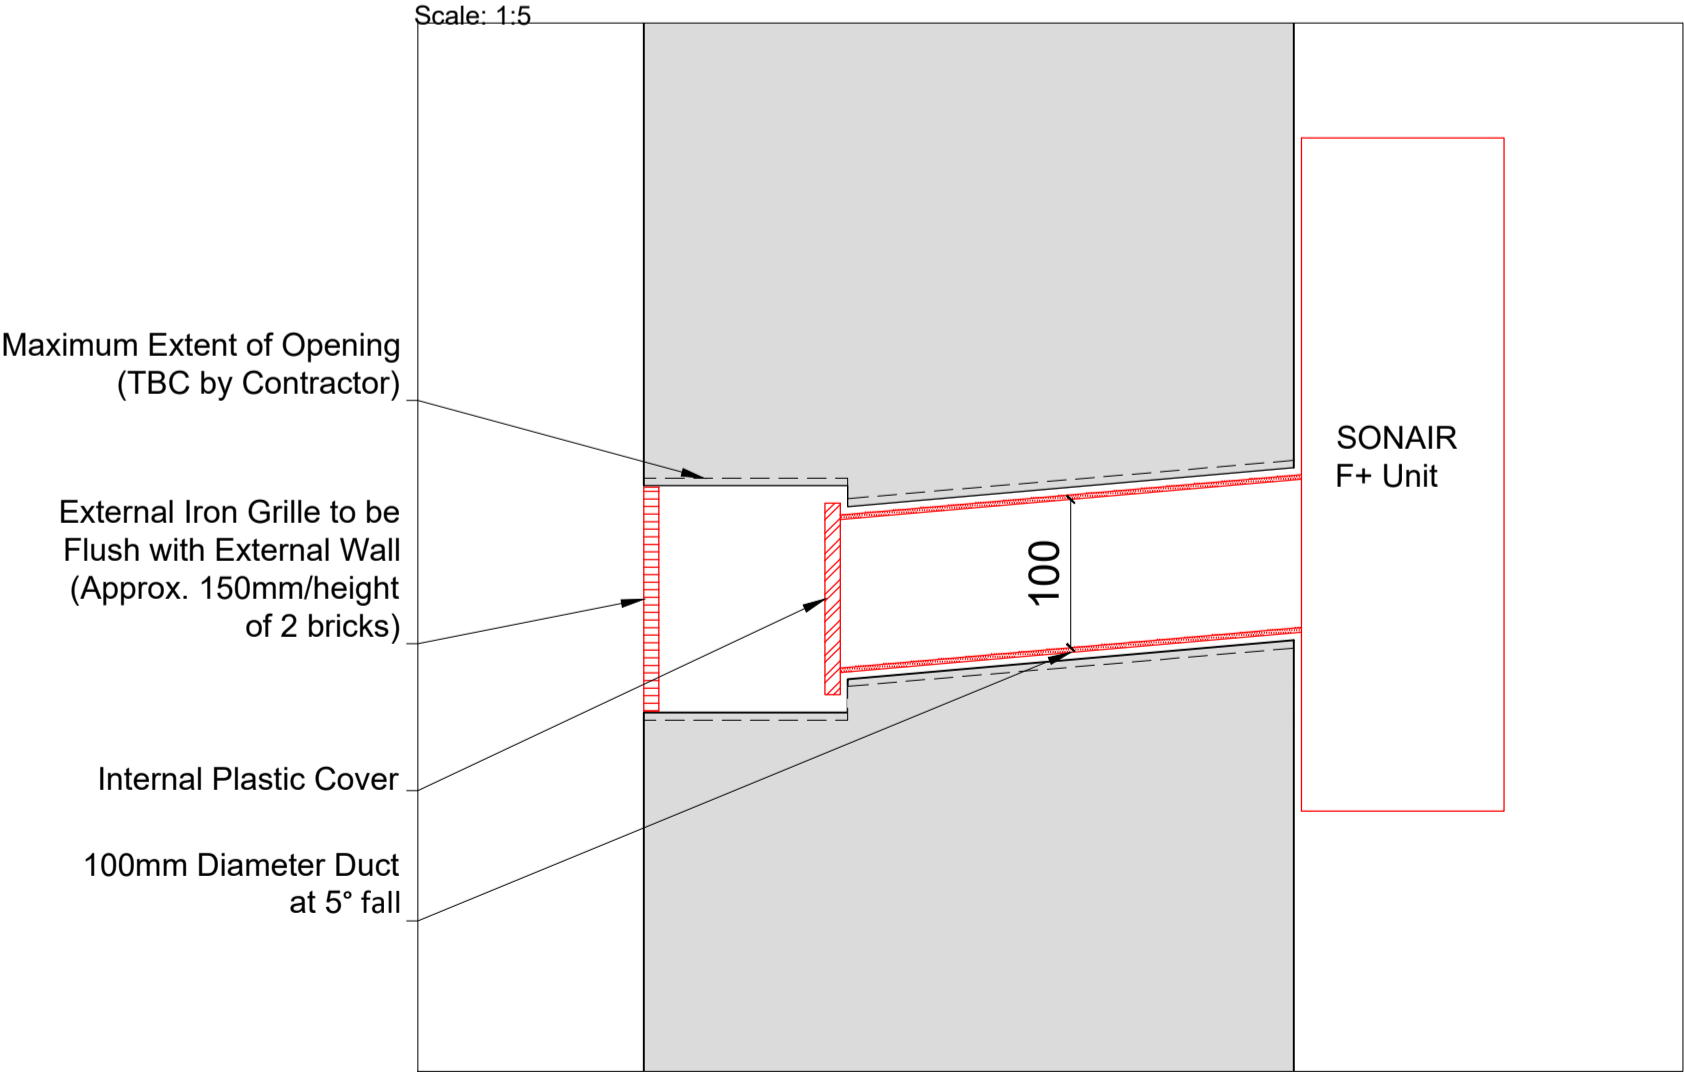

Revision	Date	Amendment
1.0	15-04-2021	Issued for listed building consent application

Do not reproduce this drawing without written permission
All dimensions are in millimetres unless stated otherwise

Drawing Not For Construction

HS2


High Speed (HS2) Limited
1st-3rd Floor
The Podium
1 Eversholt Street
London NW1 2DN

COSTAIN SKANSKA

Costain Skanska Joint Venture
9th Floor
The Tower
1 Eversholt Street
London NW1 2DN

Site Address: 57 Mornington Terrace, Flat 1, London NW1			
Drawing Title: First Floor - Studio : PROPOSED Secondary Glazing Details - Sheet 2 of 3			
Surveyed by: AP & OB	Drawn by: AP	Checked by: OB	Presentation Scale: as shown @ A1
Date: 11-04-2021	Drawing No: WPI P066 NI -50A MT-PR-FF-J-01.1.1	Revision: 1.0	

Plan Section B-B with Secondary Glazing Installed
Scale: 1:10

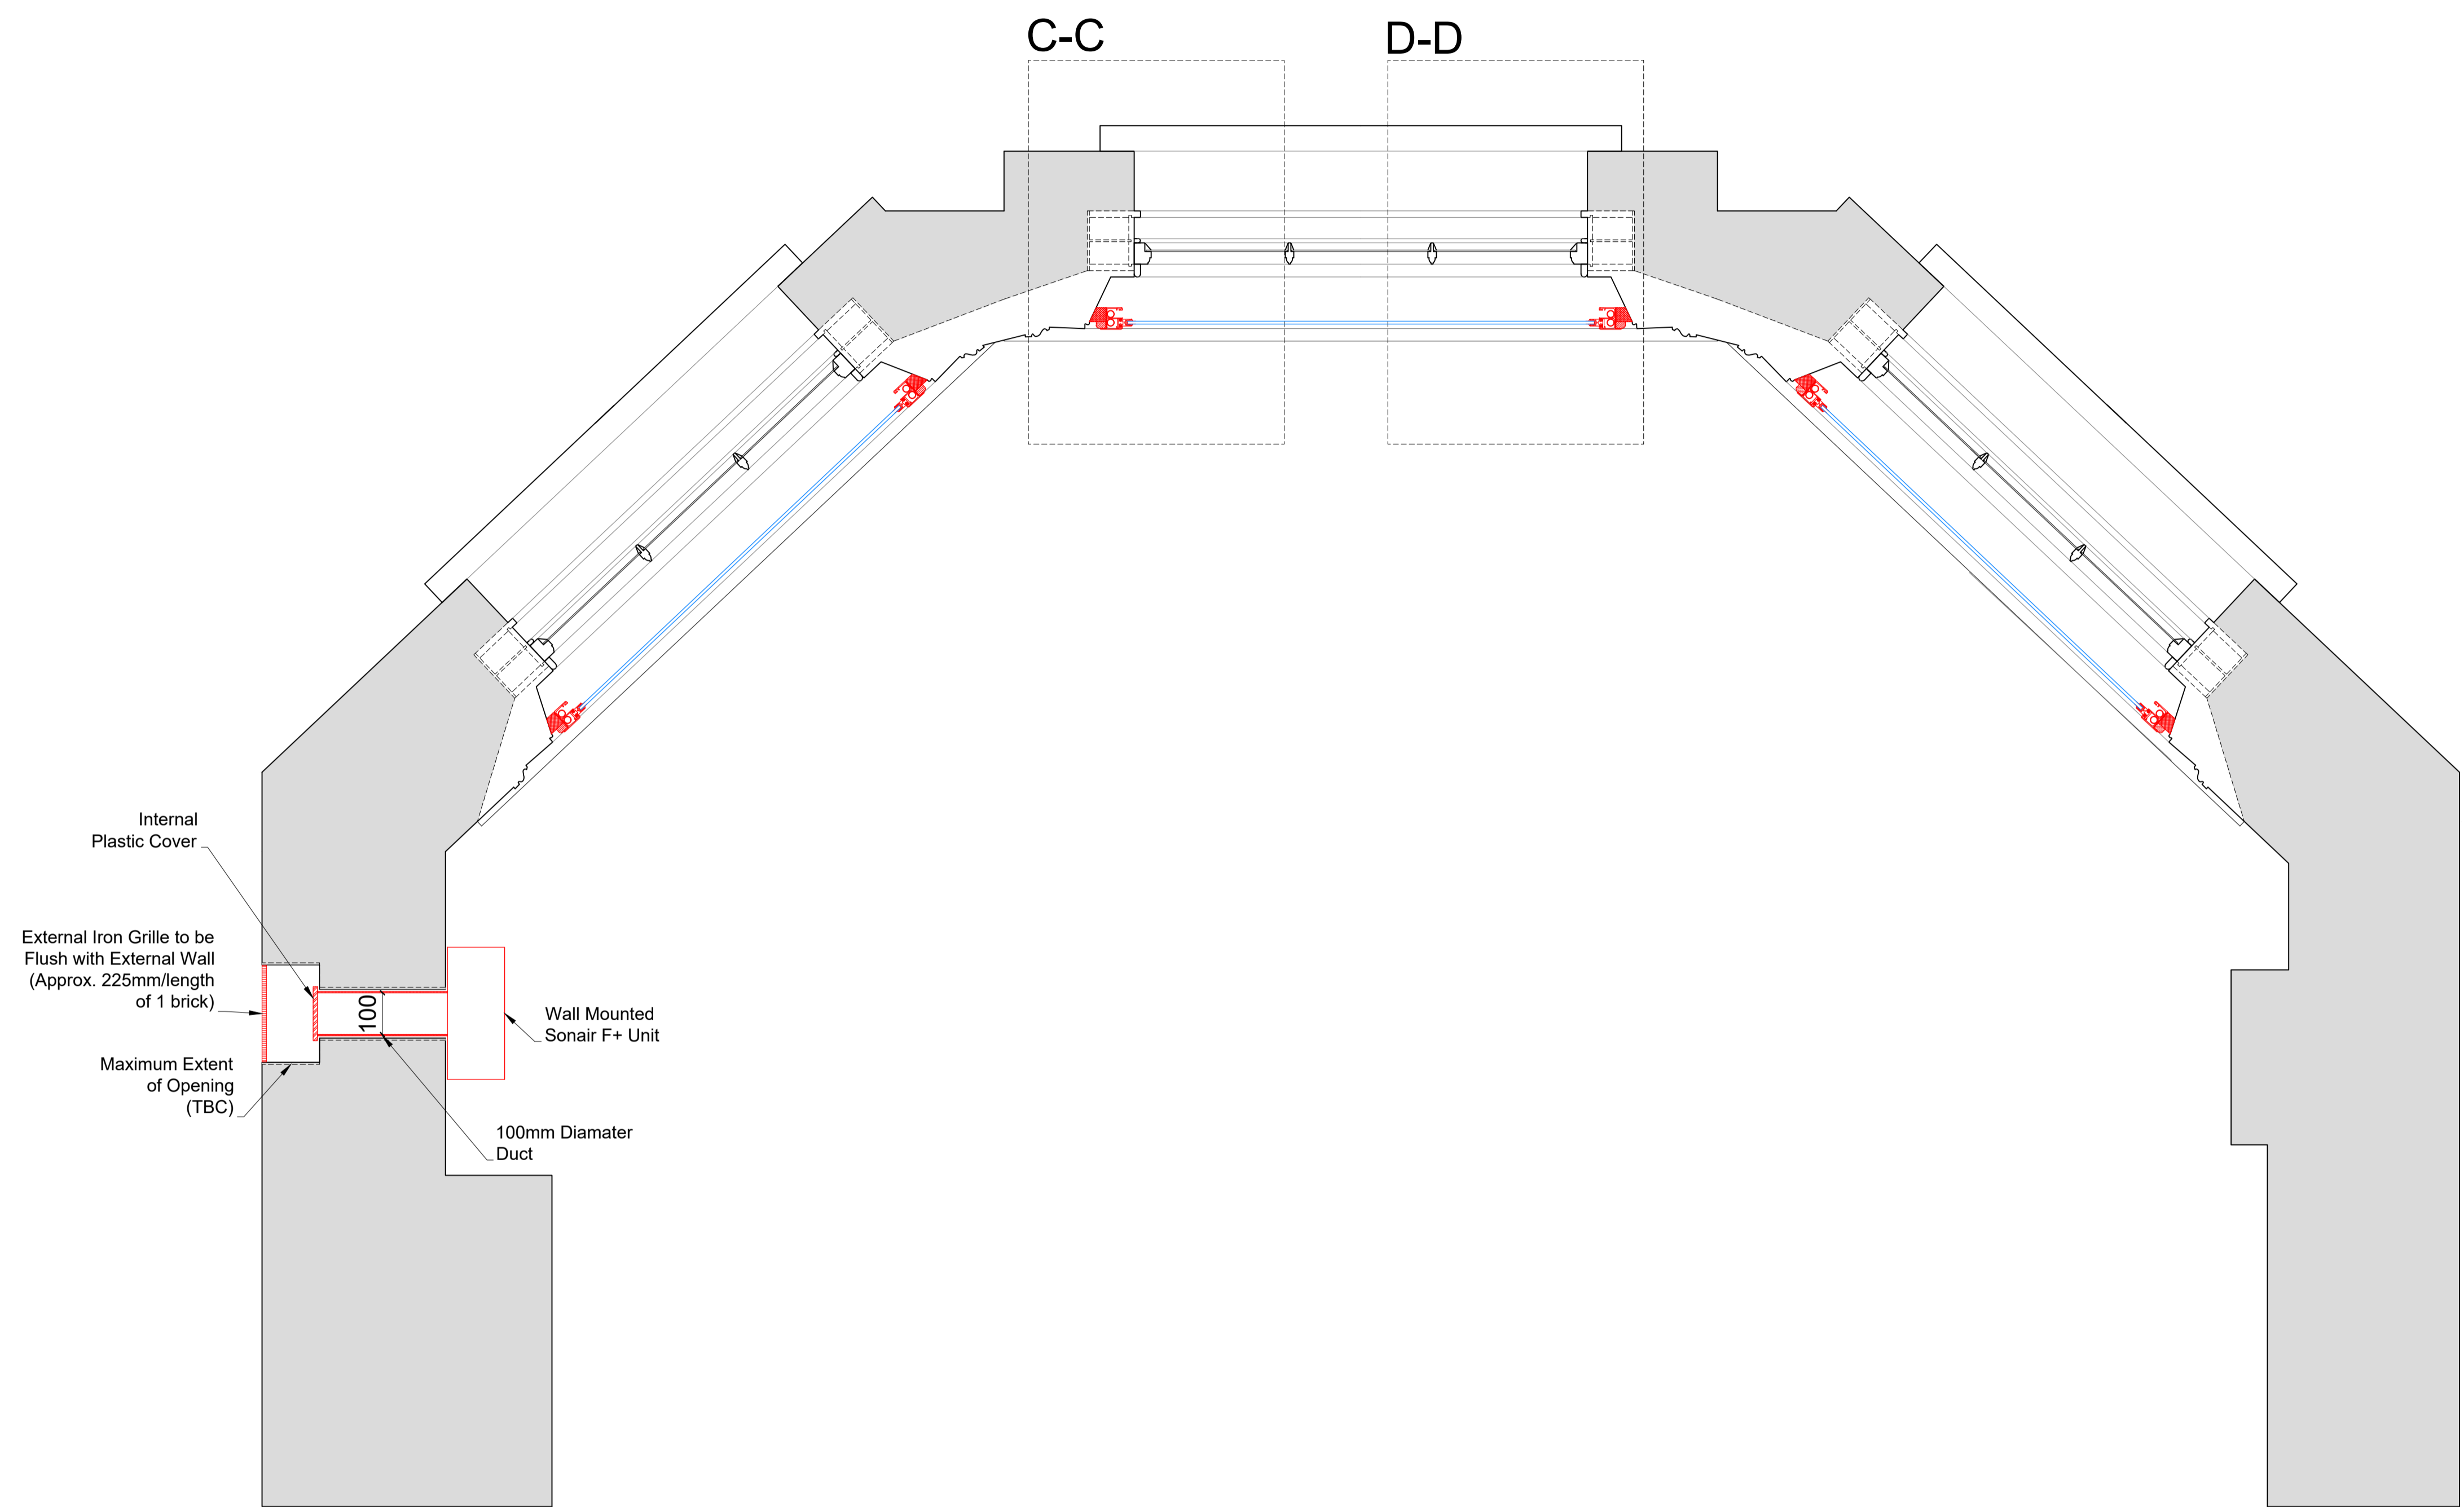

Revision	Date	Amendment
1.0	15-04-2021	Issued for listed building consent application

Do not reproduce this drawing without written permission
All dimensions are in millimetres unless stated otherwise

HS2

High Speed (HS2) Limited
1st-3rd Floor
The Podium
1 Eversholt Street
London NW1 2DN


COSTAIN SKANSKA

Costain Skanska Joint Venture
9th Floor
The Tower
1 Eversholt Street
London NW1 2DN


Site Address: 57 Morningside Terrace, Flat 1, London NW1		
Drawing Title: First Floor - Studio : PROPOSED Secondary Glazing Details - Sheet 2 of 3		
Surveyed by: AP & OB	Drawn by: AP	Checked by: OB
Presentation Scale: as shown @ A1		Revision: 1.0

Drawing Not For Construction


Section C-C
Scale: 1:5 on A1

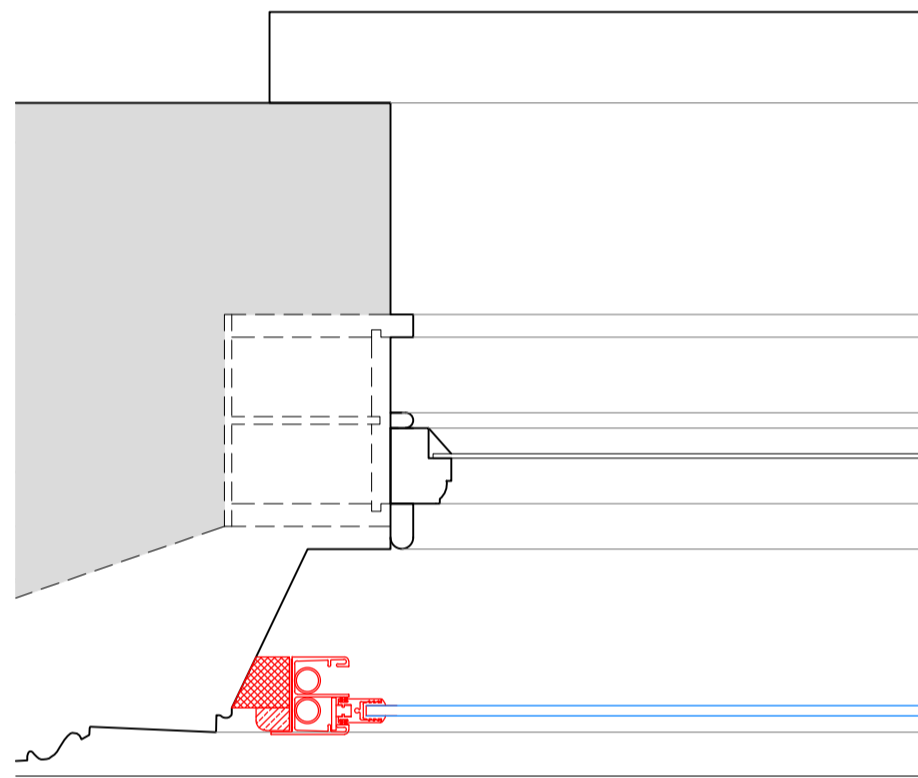


Section D-D
Scale: 1:5 on A1

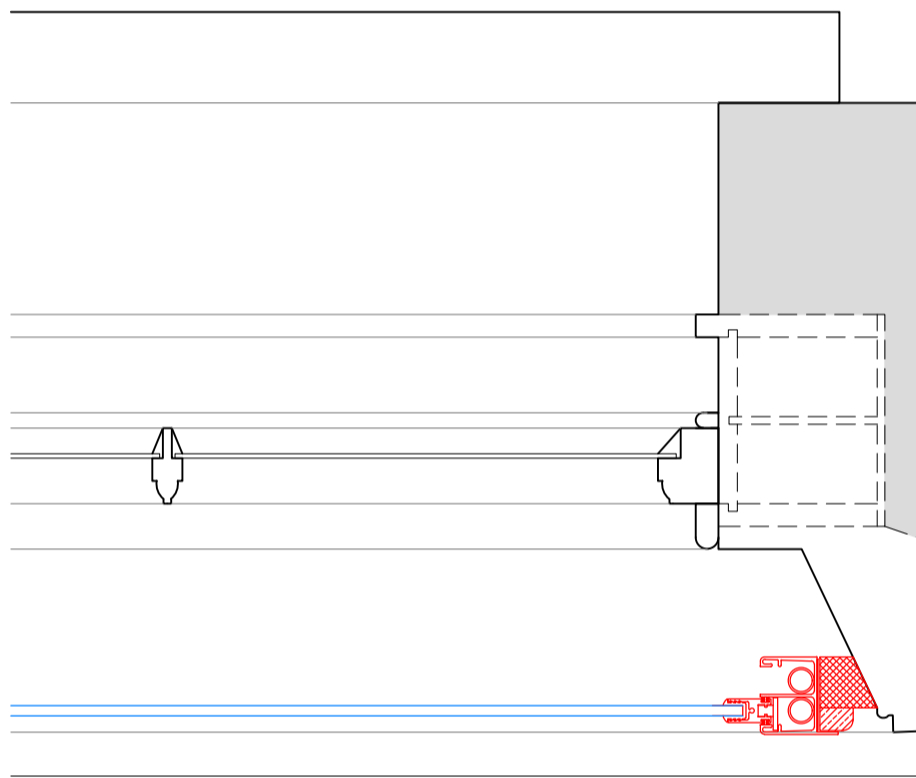


Section E-E
Scale: 1:5 on A1

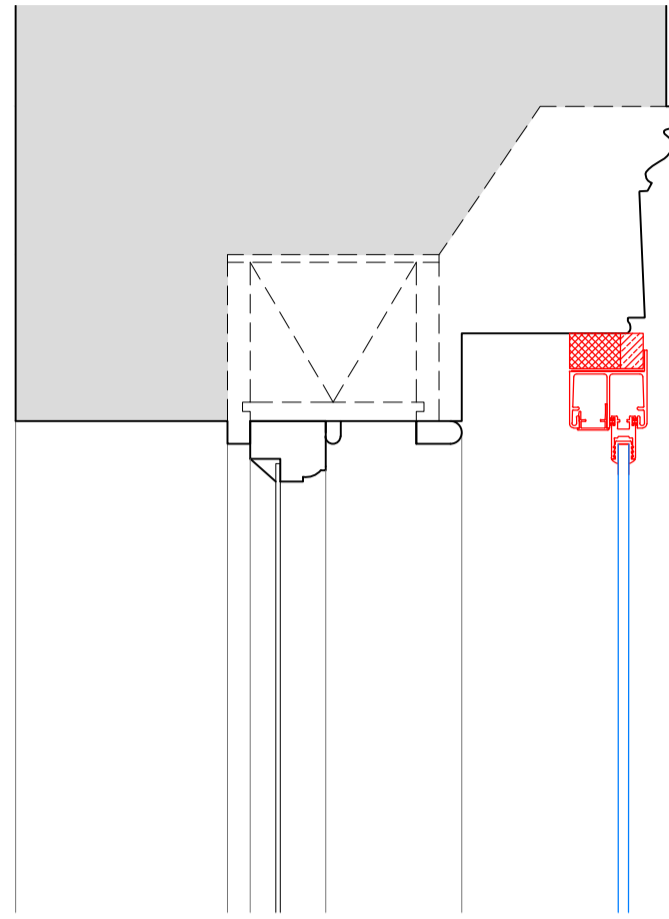

Section F-F
Scale: 1:5 on A1

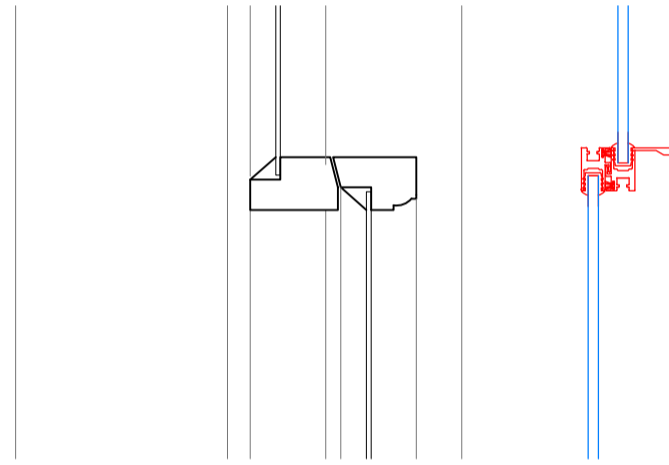

Section G-G
Scale: 1:5 on A1

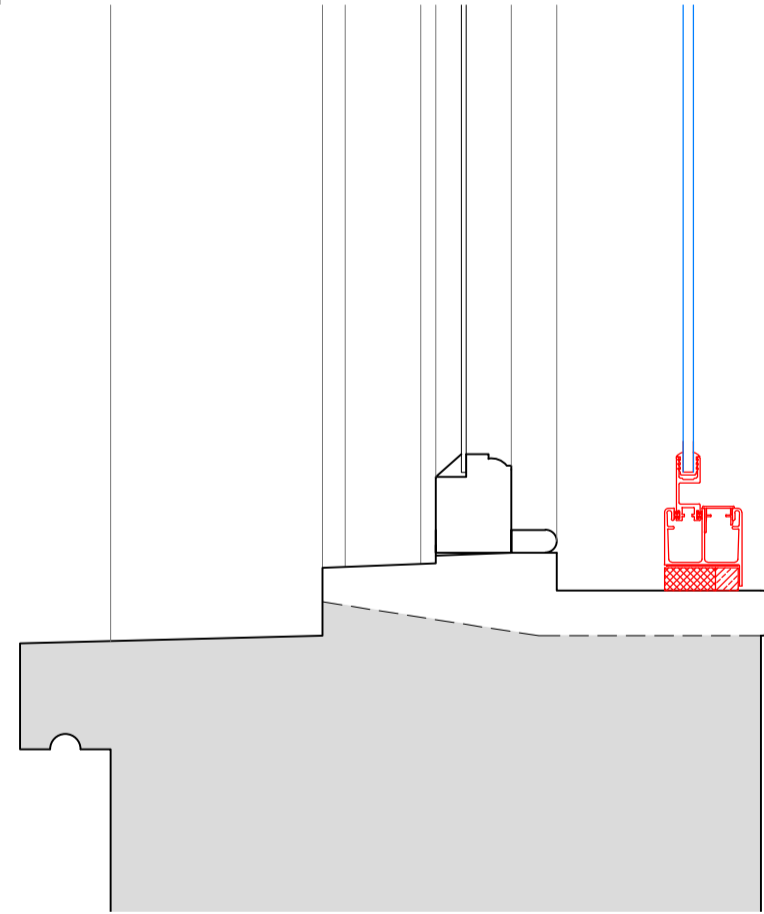

SECONDARY GLAZING SHOWN IN RED FOR VISUAL CLARITY ONLY

Revision	Date	Amendment
1.0	15-04-2021	Issued for listed building consent application

Do not reproduce this drawing without written permission
All dimensions are in millimetres unless stated otherwise

Drawing Not For Construction

HS2

High Speed (HS2) Limited
1st-3rd Floor
The Podium
1 Eversholt Street
London NW1 2DN

COSTAIN SKANSKA

Costain Skanska Joint Venture
9th Floor
The Tower
1 Eversholt Street
London NW1 2DN

Site Address: 57 Mornington Terrace, Flat 1, London NW1		
Drawing Title: First Floor - Studio : PROPOSED Secondary Glazing Details - Sheet 3 of 3		
Surveyed by: AP & OB	Drawn by: AP	Checked by: OB
Presentation Scale: 1:5 @ A1		Revision: 1.0
Date: 11-04-2021	Drawing No: WPI P066 NI -50A MT-PR-FF-J-01.2	