

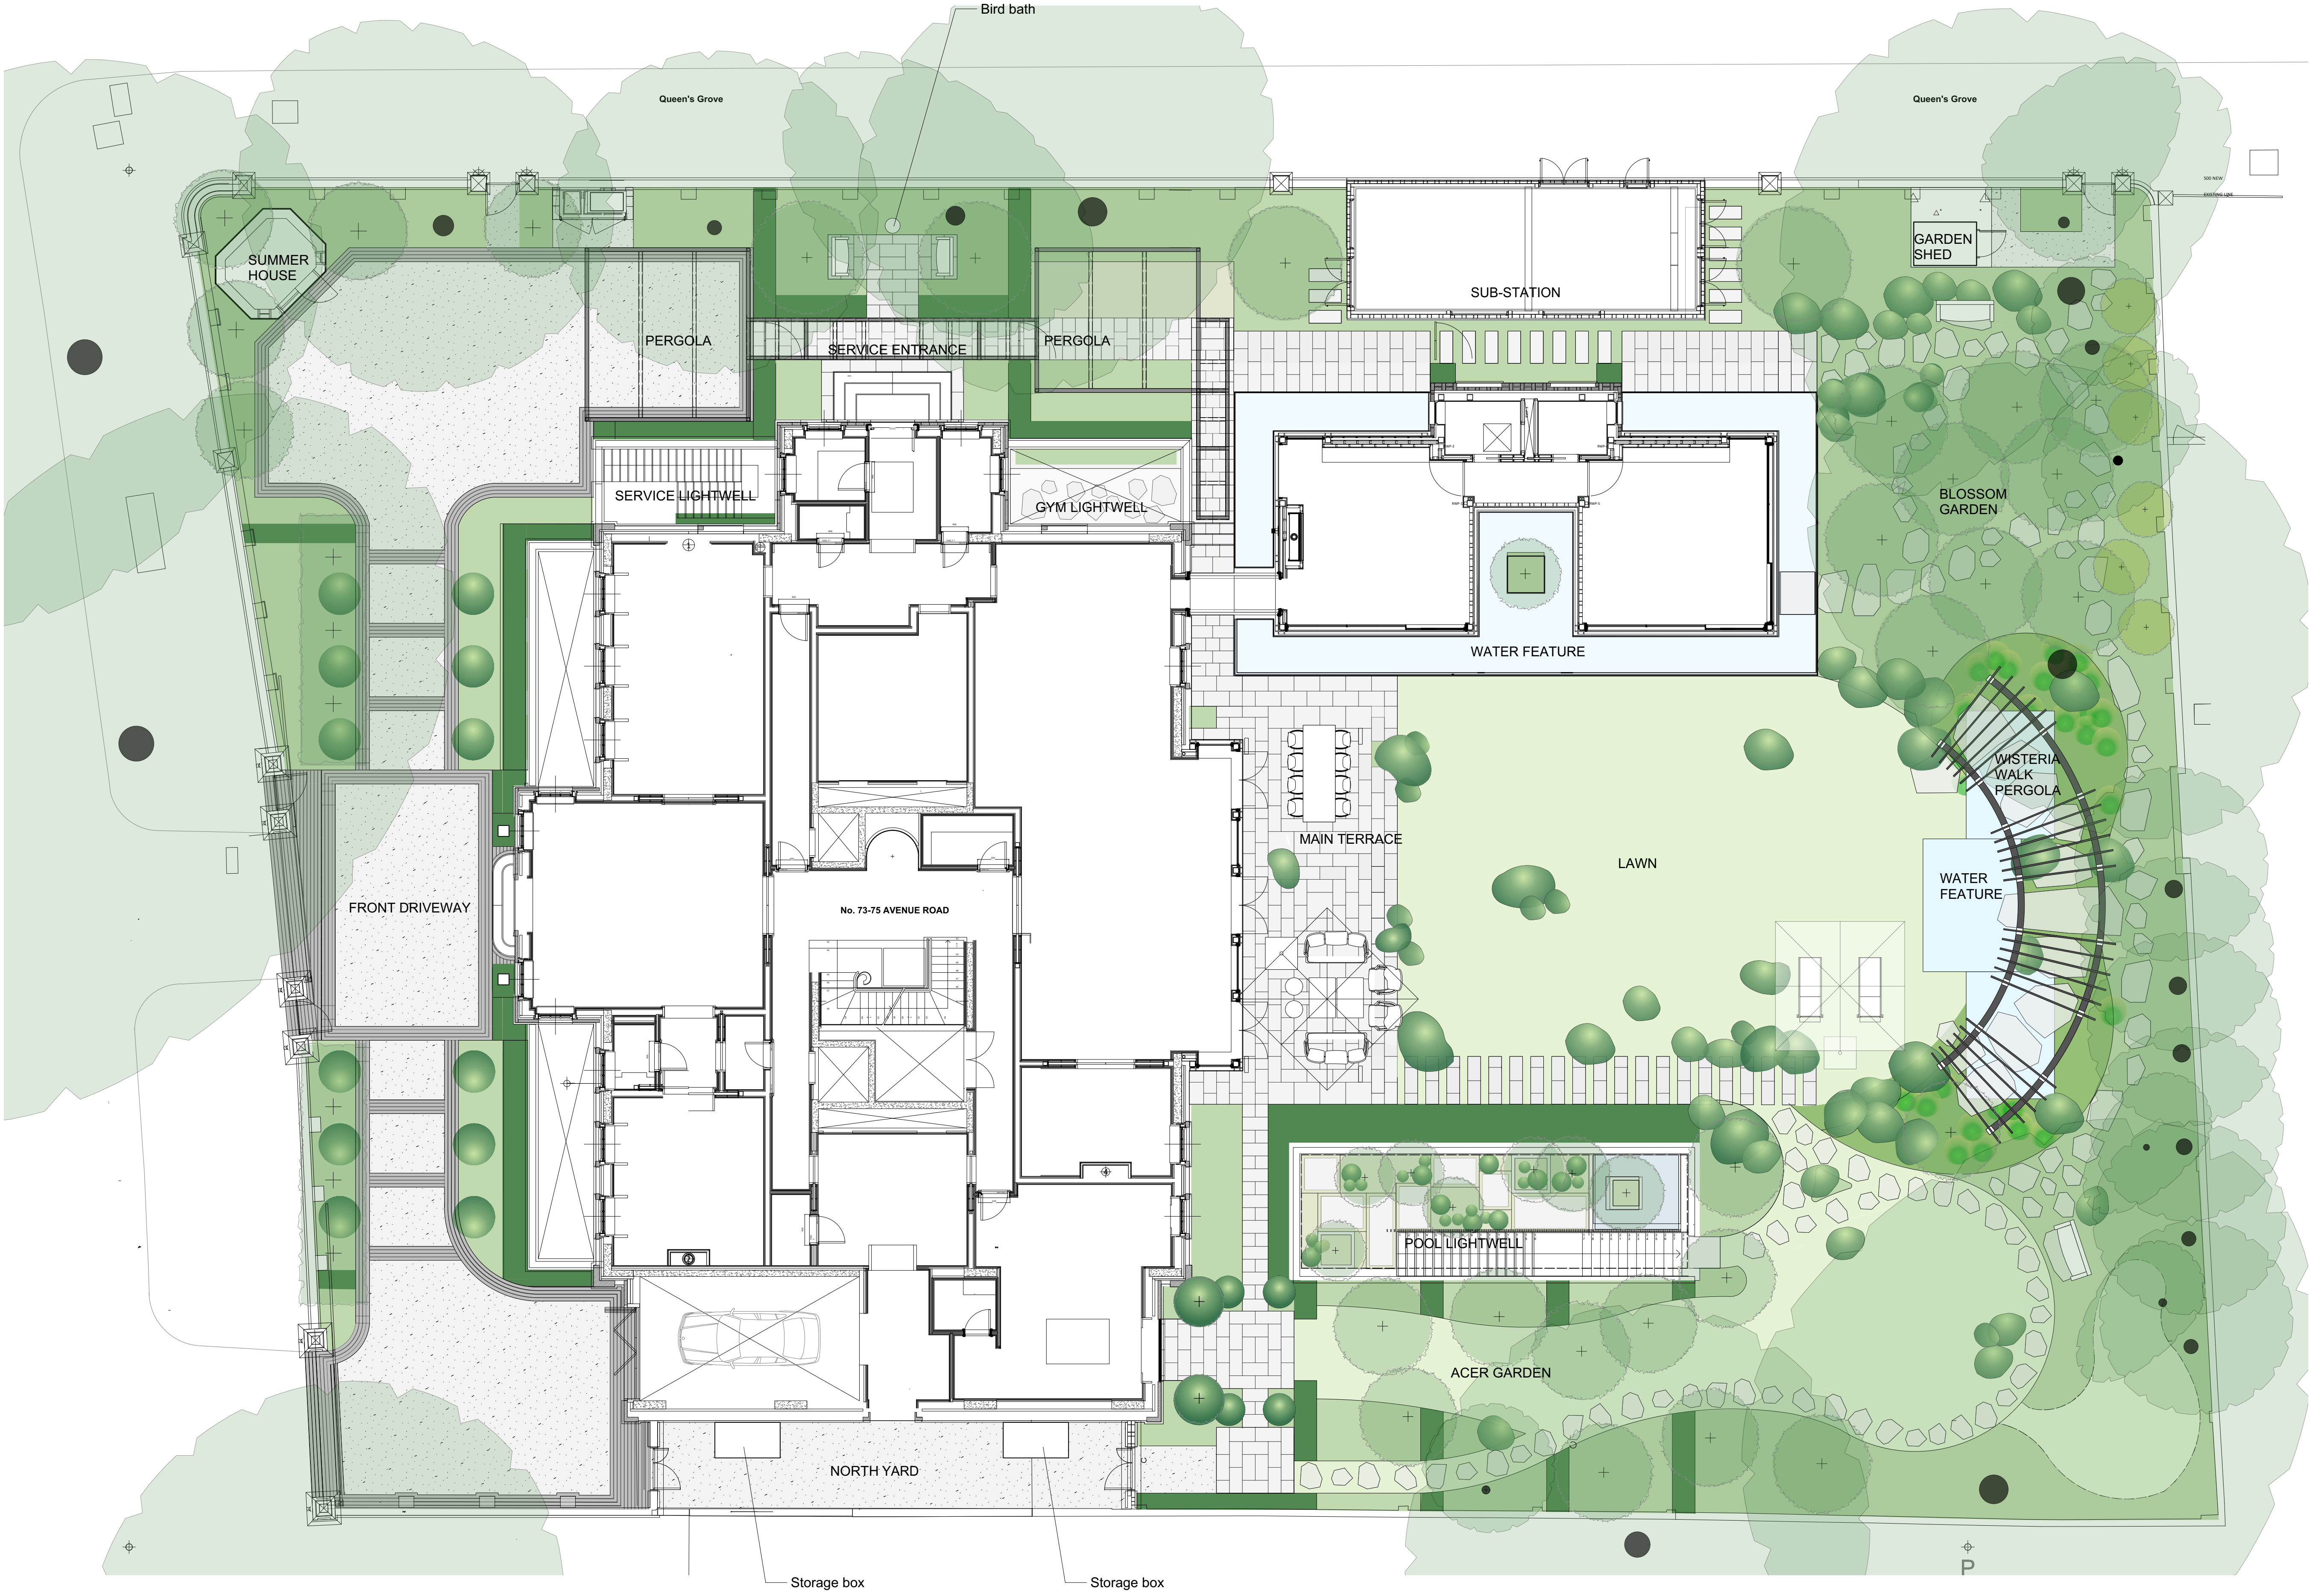


Legend

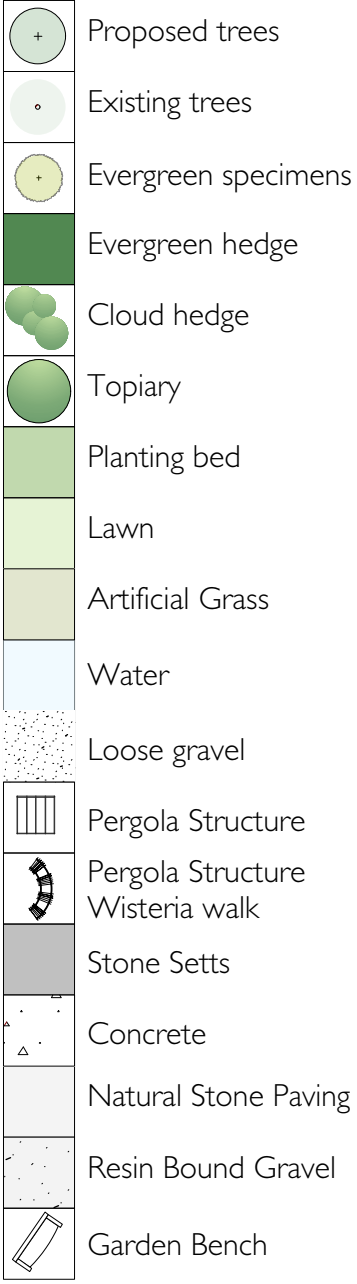

Note:-

1. All dimensions are in millimeters unless otherwise indicated.
2. Any discrepancies in this drawing are to be brought to the immediate notice of the Landscape Architect.
3. The drawing is not to be scaled.
4. All existing dimensions/levels etc. indicated on the drawings are to be verified on site.

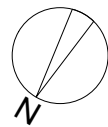

0m 5m 10m

FOR PLANNING

del Buono Gazerwitz Ltd. Project: 73-75 Avenue Road
Unit A 81 Curtain Road Drawing Title: General Arrangement
London EC2A 3AG
tel: (44) 0207 613 1122 Scale & Sheet size: 1:100 @ A1
email: info@delbuono-gazerwitz.co.uk Rev Date: -
Drawing No.: dBG 396/P1000 Rev- Date: 25/03/21