


Legend

- Bamboo Planting bed
Phyllostachys nigra - 3-3.5 m ht. 110 L
- Taxus baccata hedging
150/175cm h.
- Taxus baccata hedging
100/125cm h.
- Carpinus betulus hedging
150/175cm h.
- 13no. Taxus baccata topiary
various sizes 1.5-2m dia
- 28no. Carpinus betulus topiary
various sizes 1.5-2m dia
- 13no. Phillyrea angustifolia topiary
various sizes 1.5-2m dia
- Taxus baccata
topiary ball 1m dia.
- Fagus sylvatica
topiary ball 1.5m dia.
- Quercus ilex box headed std
30-35cm girth
- proposed tree

Approximate Areas:
Herbaceous Planting Beds: 527m²
Bamboo Planting Bed: 41m²
Hedging: 72m²
Lawn: 320m²
Artificial grass: 16m²

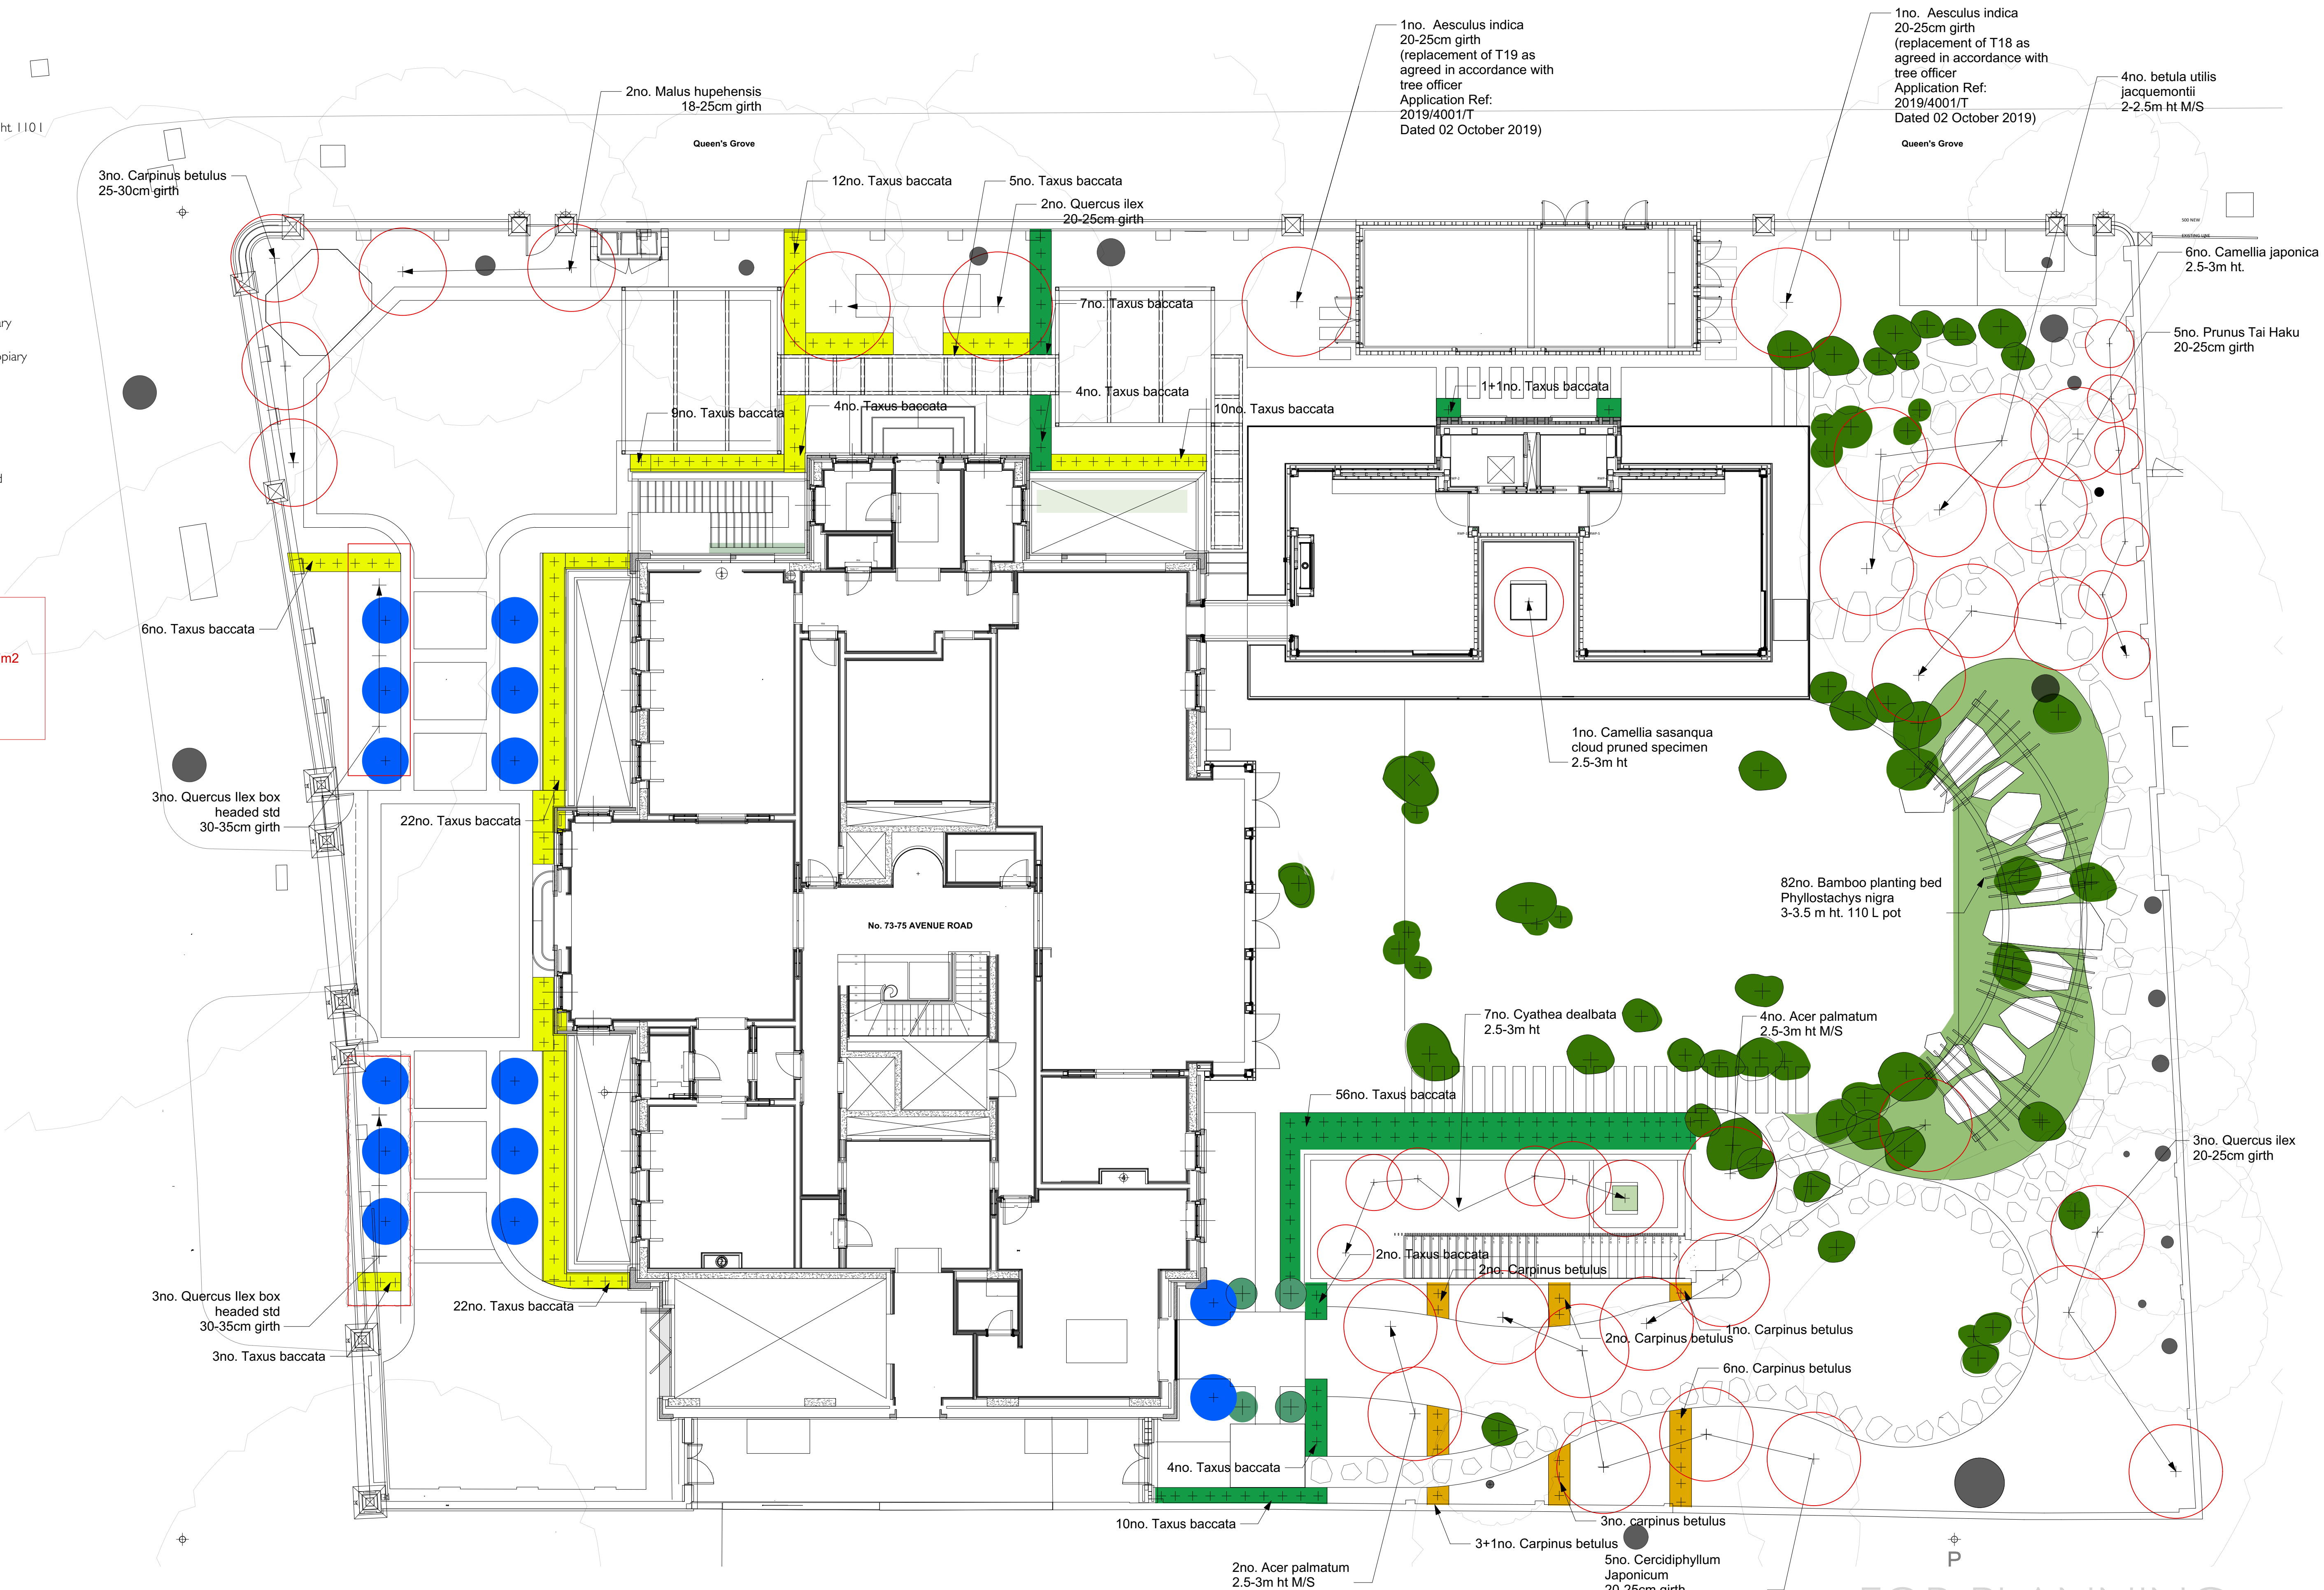

Note:-
1. All dimensions are in millimeters unless otherwise indicated.
2. Any discrepancies in this drawing are to be brought to the immediate notice of the Landscape Architect.
3. The drawing is not to be scaled.
4. All existing dimensions/levels etc. indicated on the drawings are to be verified on site.

