

This drawing is protected by the Copyright Designs and Patent Act 1988 and must not be reproduced in any form, in part or in whole, without the consent of Studio 29 Architects Ltd. All levels, setting out and dimensions must be checked on site by the contractor and any apparent discrepancies reported to the Architect before work is put in hand. This drawing is not to be scaled. It must be read in conjunction with the relevant specification clauses.


Slates

NO 5 GREVILLE PLACE

NO 5A GREVILLE PLACE

NO 3B GREVILLE PLACE

Rev	Description	Initial	Date
A	existing trellis and proposed trellis on party wall shown	mt	14.04.2
B	existing trellis shown, set back railing added	mt	16.04.2

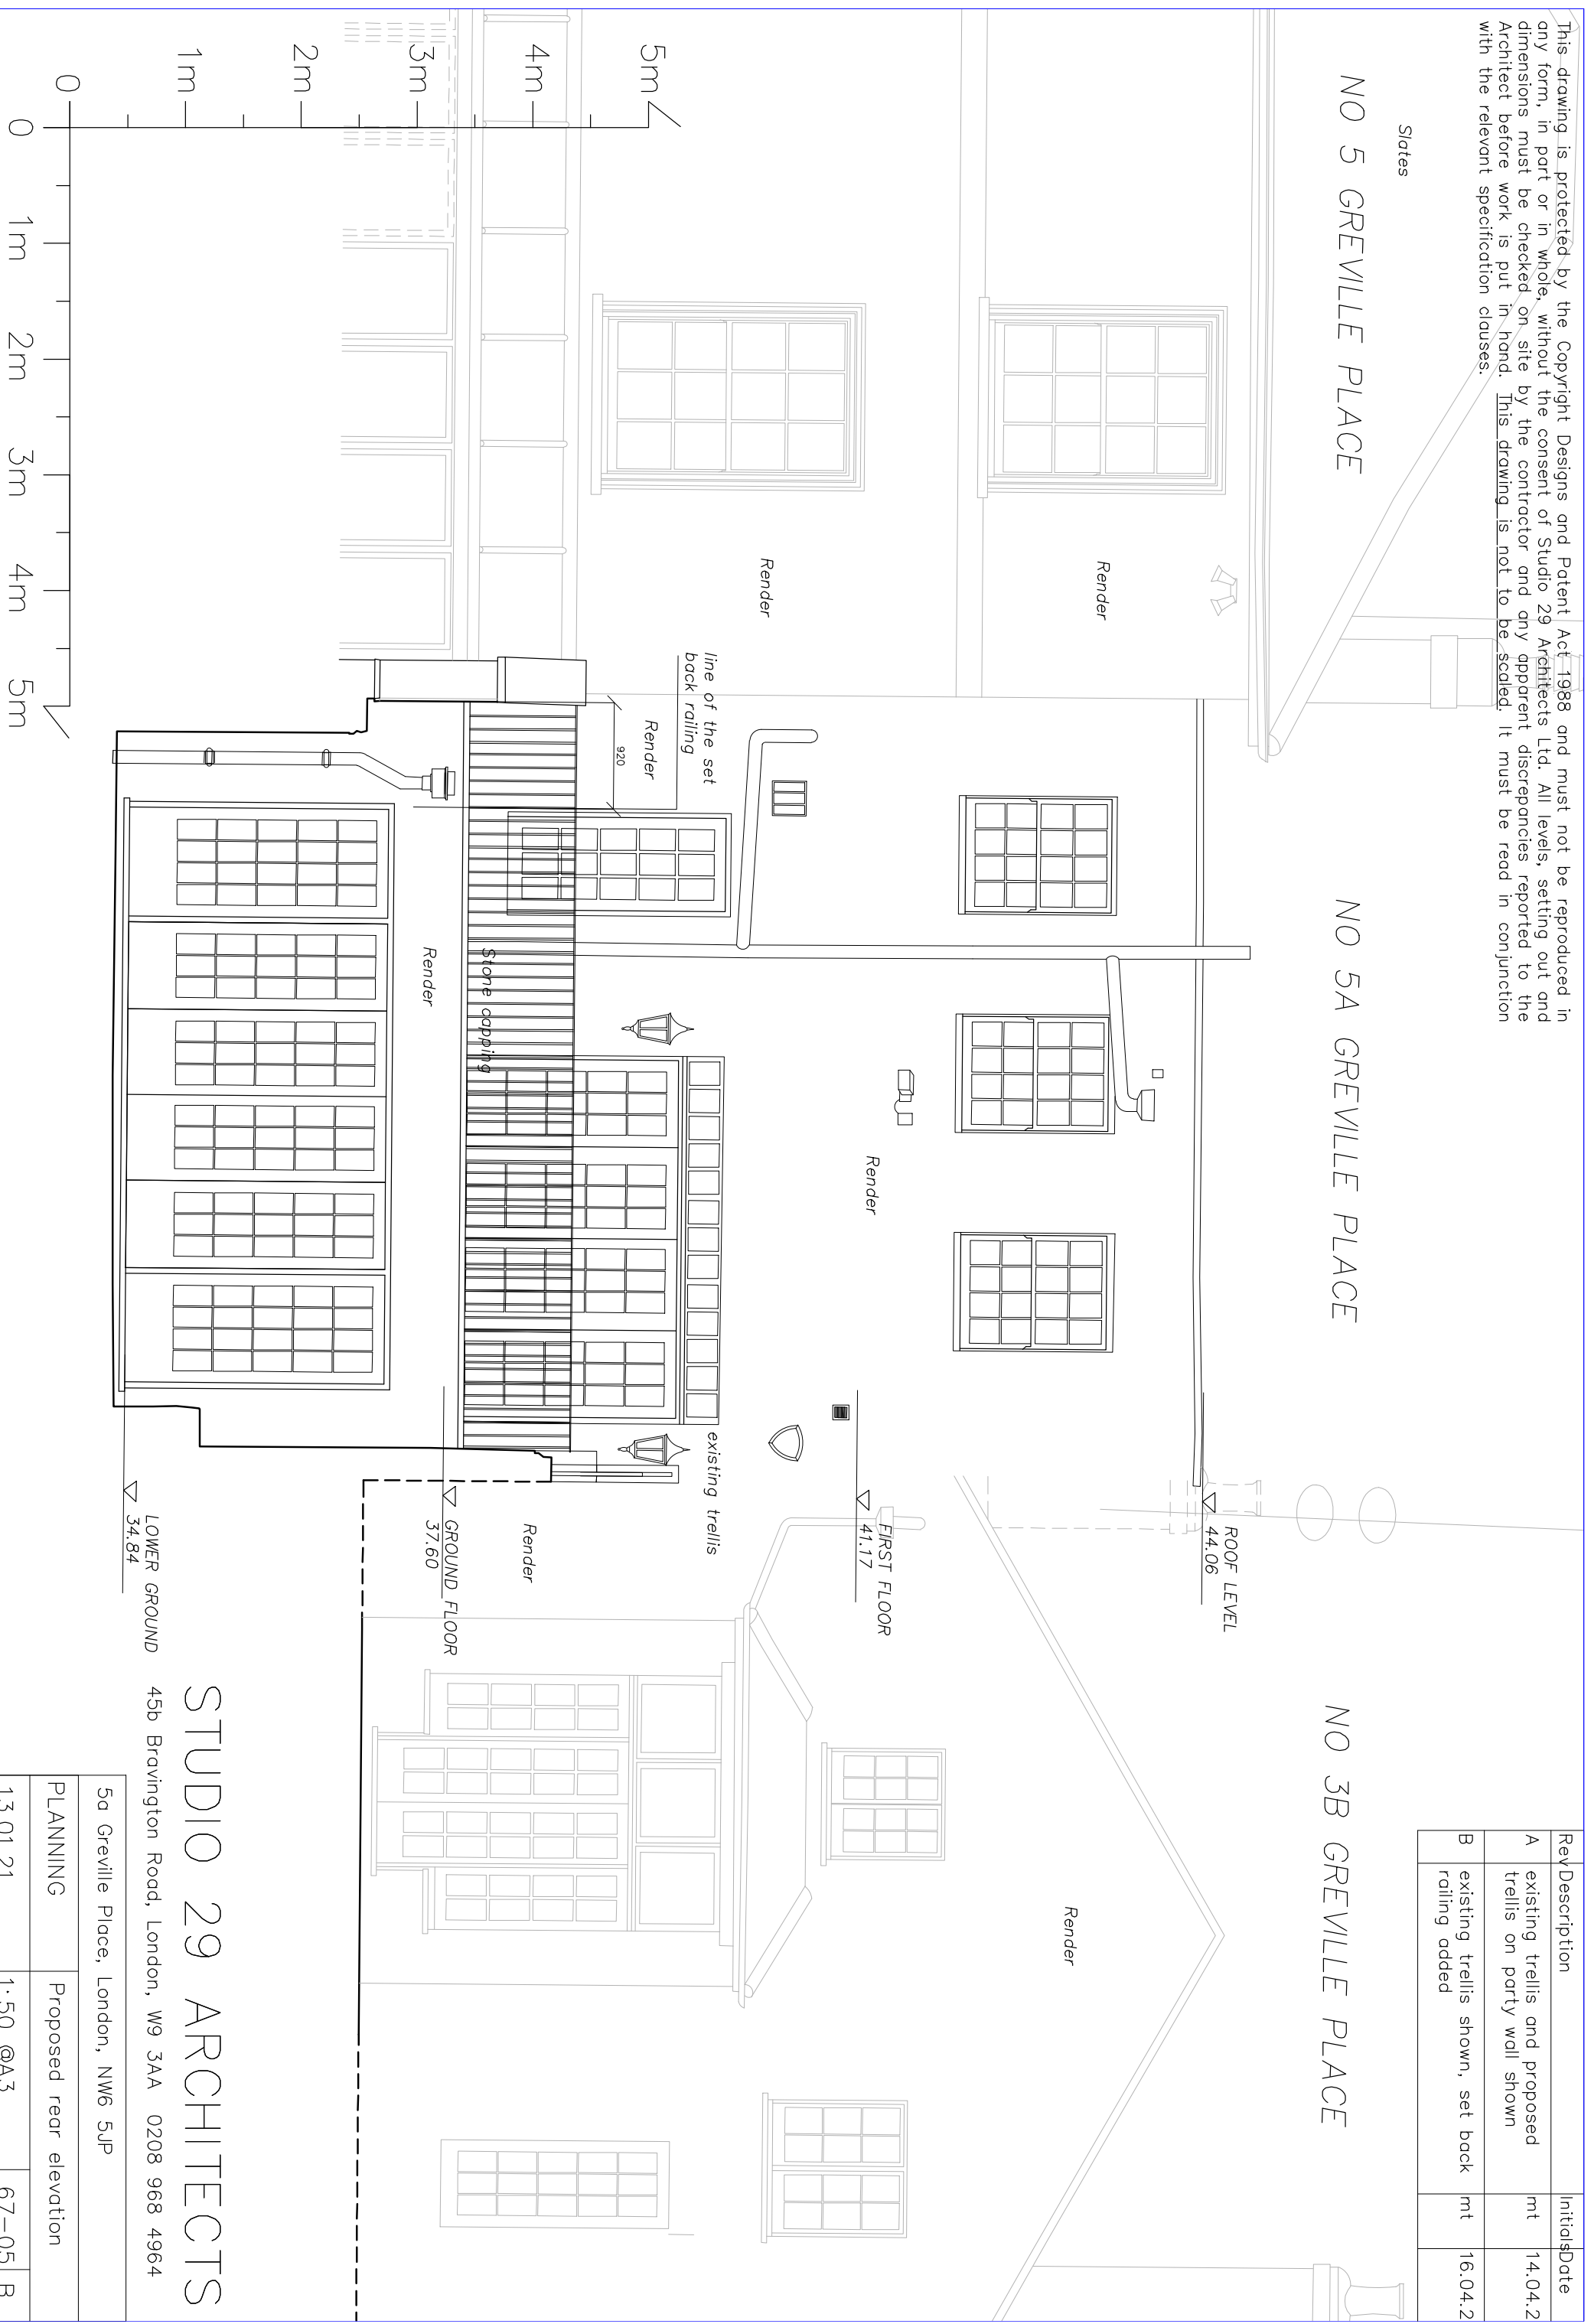

STUDIO 29 ARCHITECTS

45b Bravington Road, London, W9 3AA 0208 968 4964

5a Greville Place, London, NW6 5JP

PLANNING	Proposed rear elevation	Date	Sheet
13.01.21	1:50 @A3	67-05	B