


NOTES:
CONTRACTOR MUST CHECK ALL DIMENSIONS ON SITE
© COPYRIGHT hannafor

These plans are based on an approximate measured survey and are indicative only.

Any detailed design should be based on independent measurements

Existing doors and windows denoted with "E"

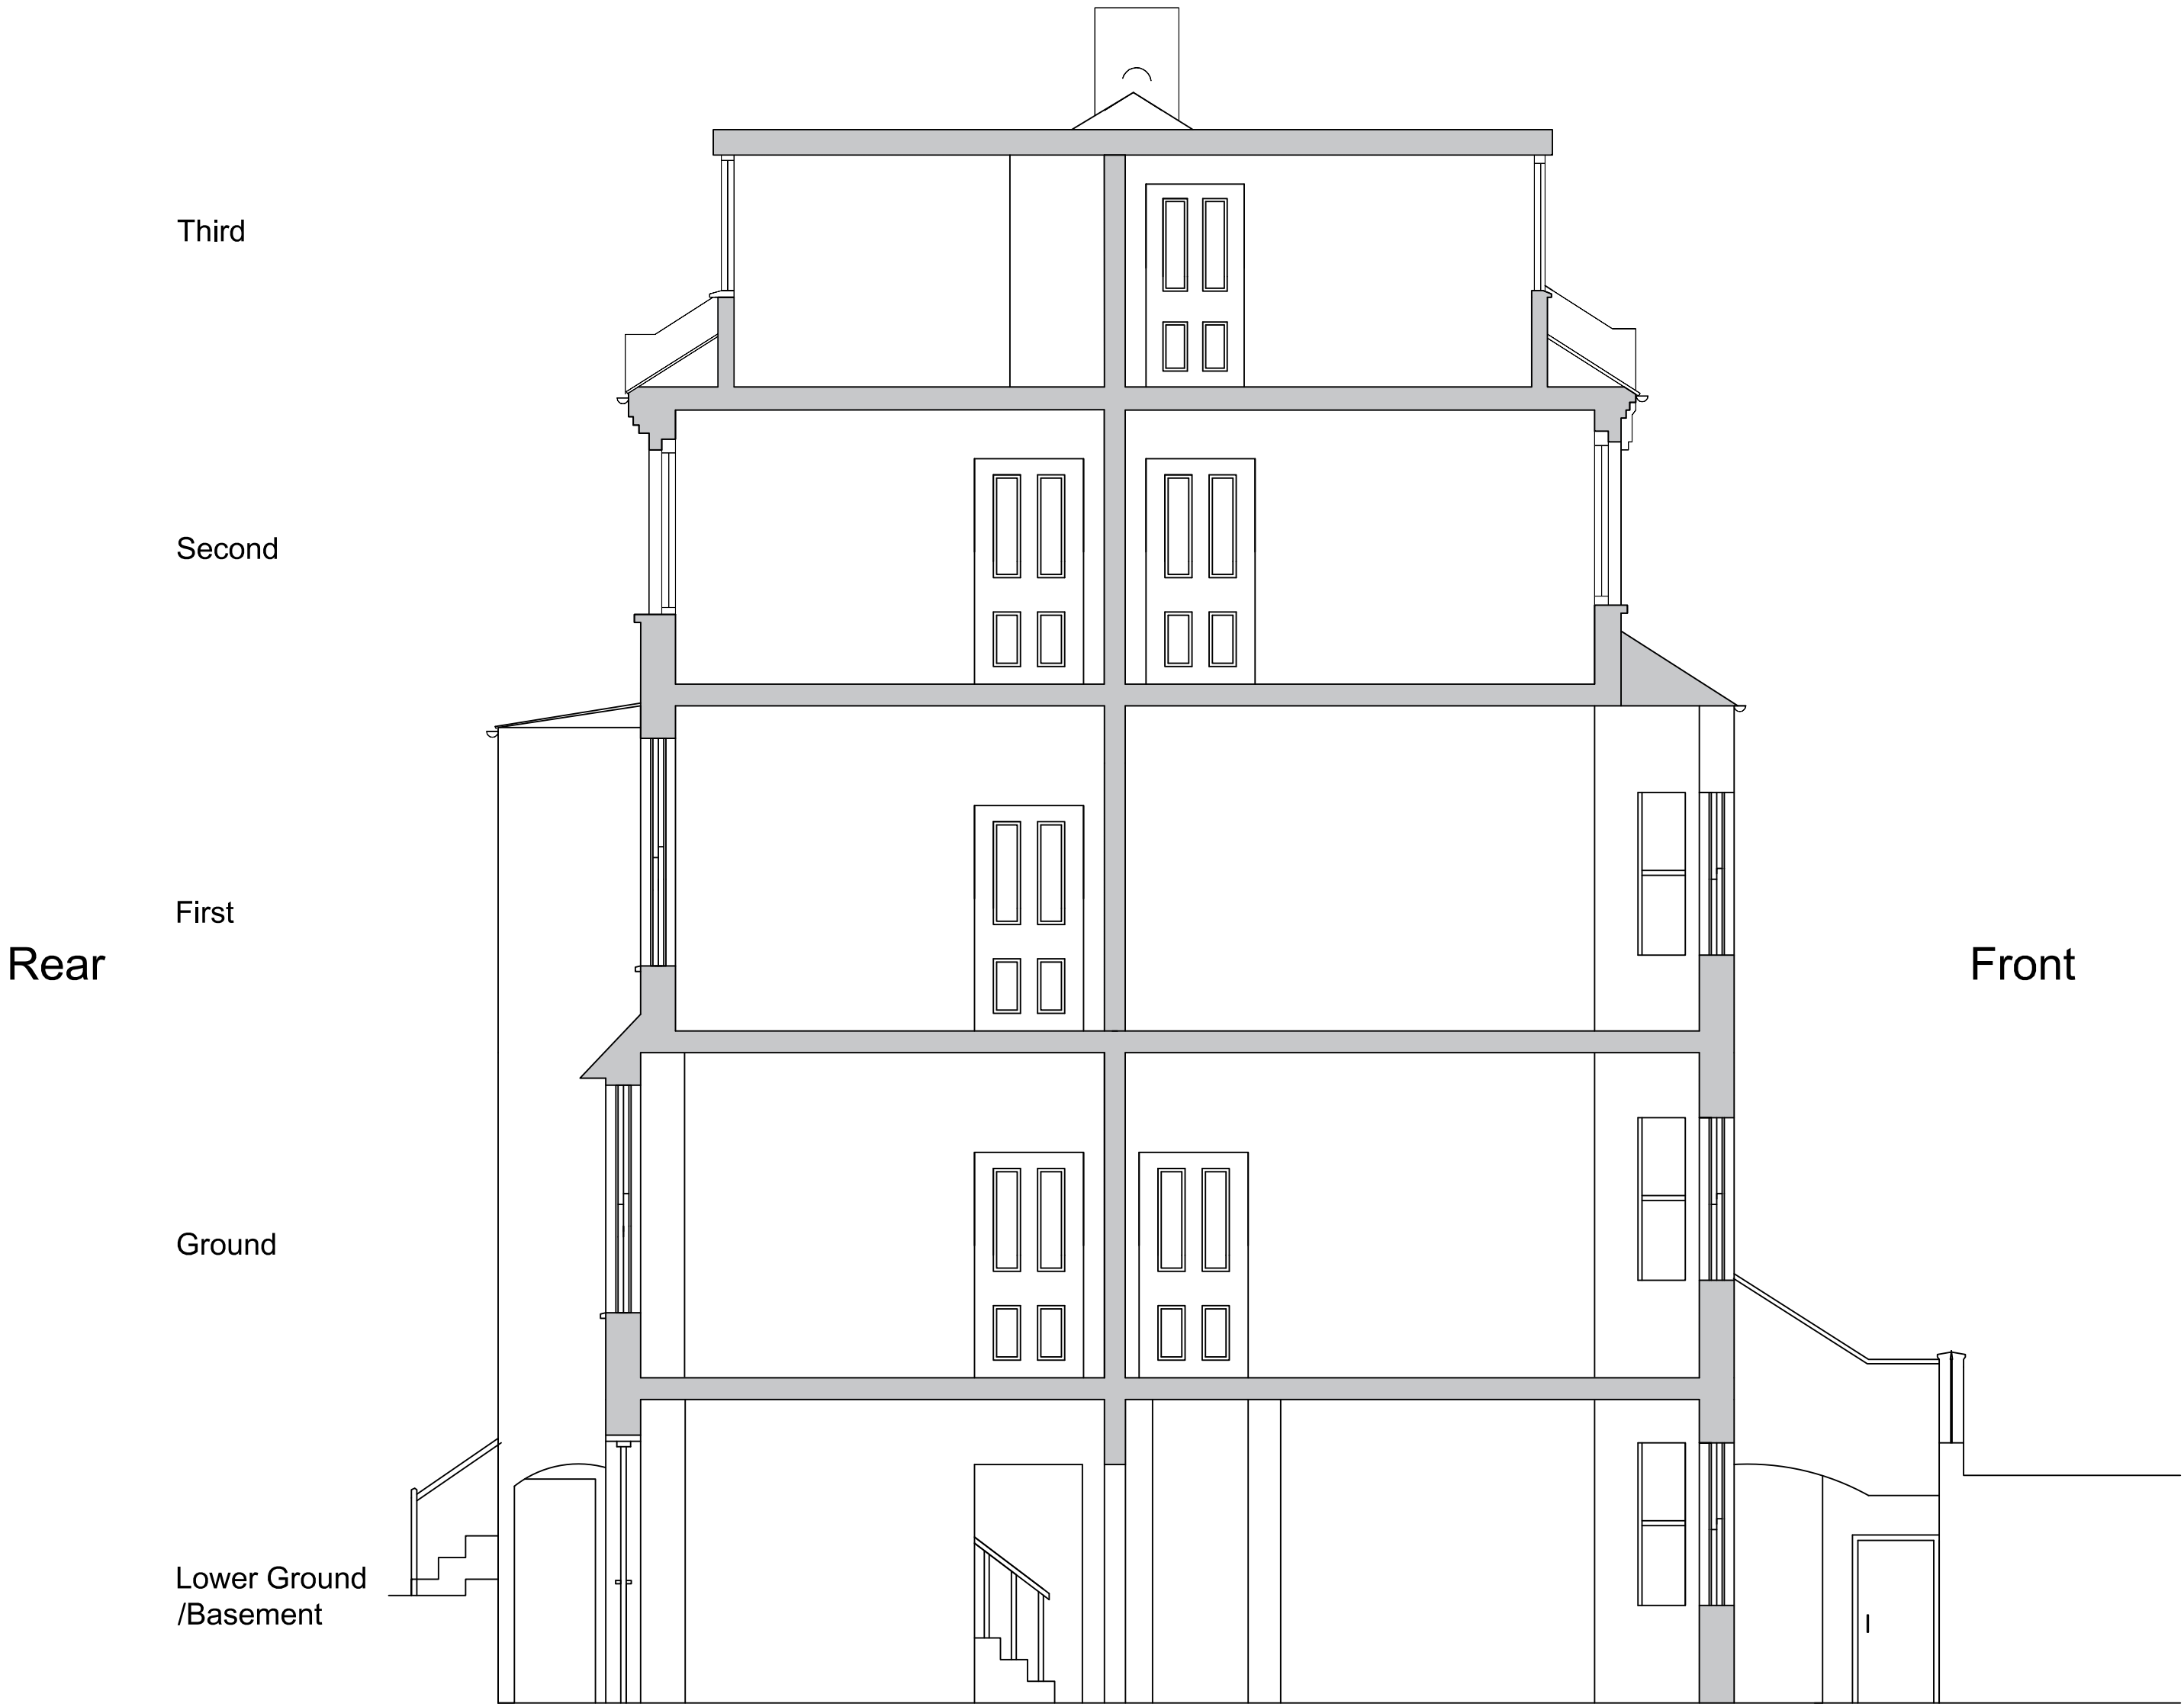

Existing - Section A

Date:	Comments:	Init:
Revisions:		
APPROVED	Date:	Signature:


hannafor
K R HANNAFORD & COMPANY LTD
UNIT 6 HANDLEY PAGE WAY COLNEY STREET
ST ALBANS HERTS AL2 2DQ
tel 01923 851 070 fax 01923 839 873
joinery@hannafor.co.uk
www.hannafor.co.uk

CLIENT
Mr M. Sirera

PROJECT
31 Gayton Road
London
NW3 1TY

DRAWING
Gayton Road Existing Section

SCALE 1:50 @ A1

DRAWN BY S.T DATE 16/04/2021

DRAWING No	SIRE0001 - 006	REV
------------	----------------	-----