


Important Note


Whilst due care and attention is taken to ensure all surveys, drawings, dimensions and details provided are accurate, it is the Client's responsibility to check and verify all dimensions, details, levels and other data used in the design. The Client is responsible for ensuring that the design is suitable for the intended use and that it complies with all relevant building regulations and other applicable laws. The Client is responsible for obtaining all necessary permissions and consents from the relevant authorities. 

© Copyright

The copyright in all designs, drawings, reports, models, specifications, bills of materials, and all other documents prepared by GBS Architectural is reserved and shall remain the property of GBS Architectural. No part of this document may be reproduced, stored in a retrieval system, or transmitted in any form or by any means, electronic, mechanical, photocopying, recording, or by any information storage and retrieval system, without the prior written permission of GBS Architectural. 

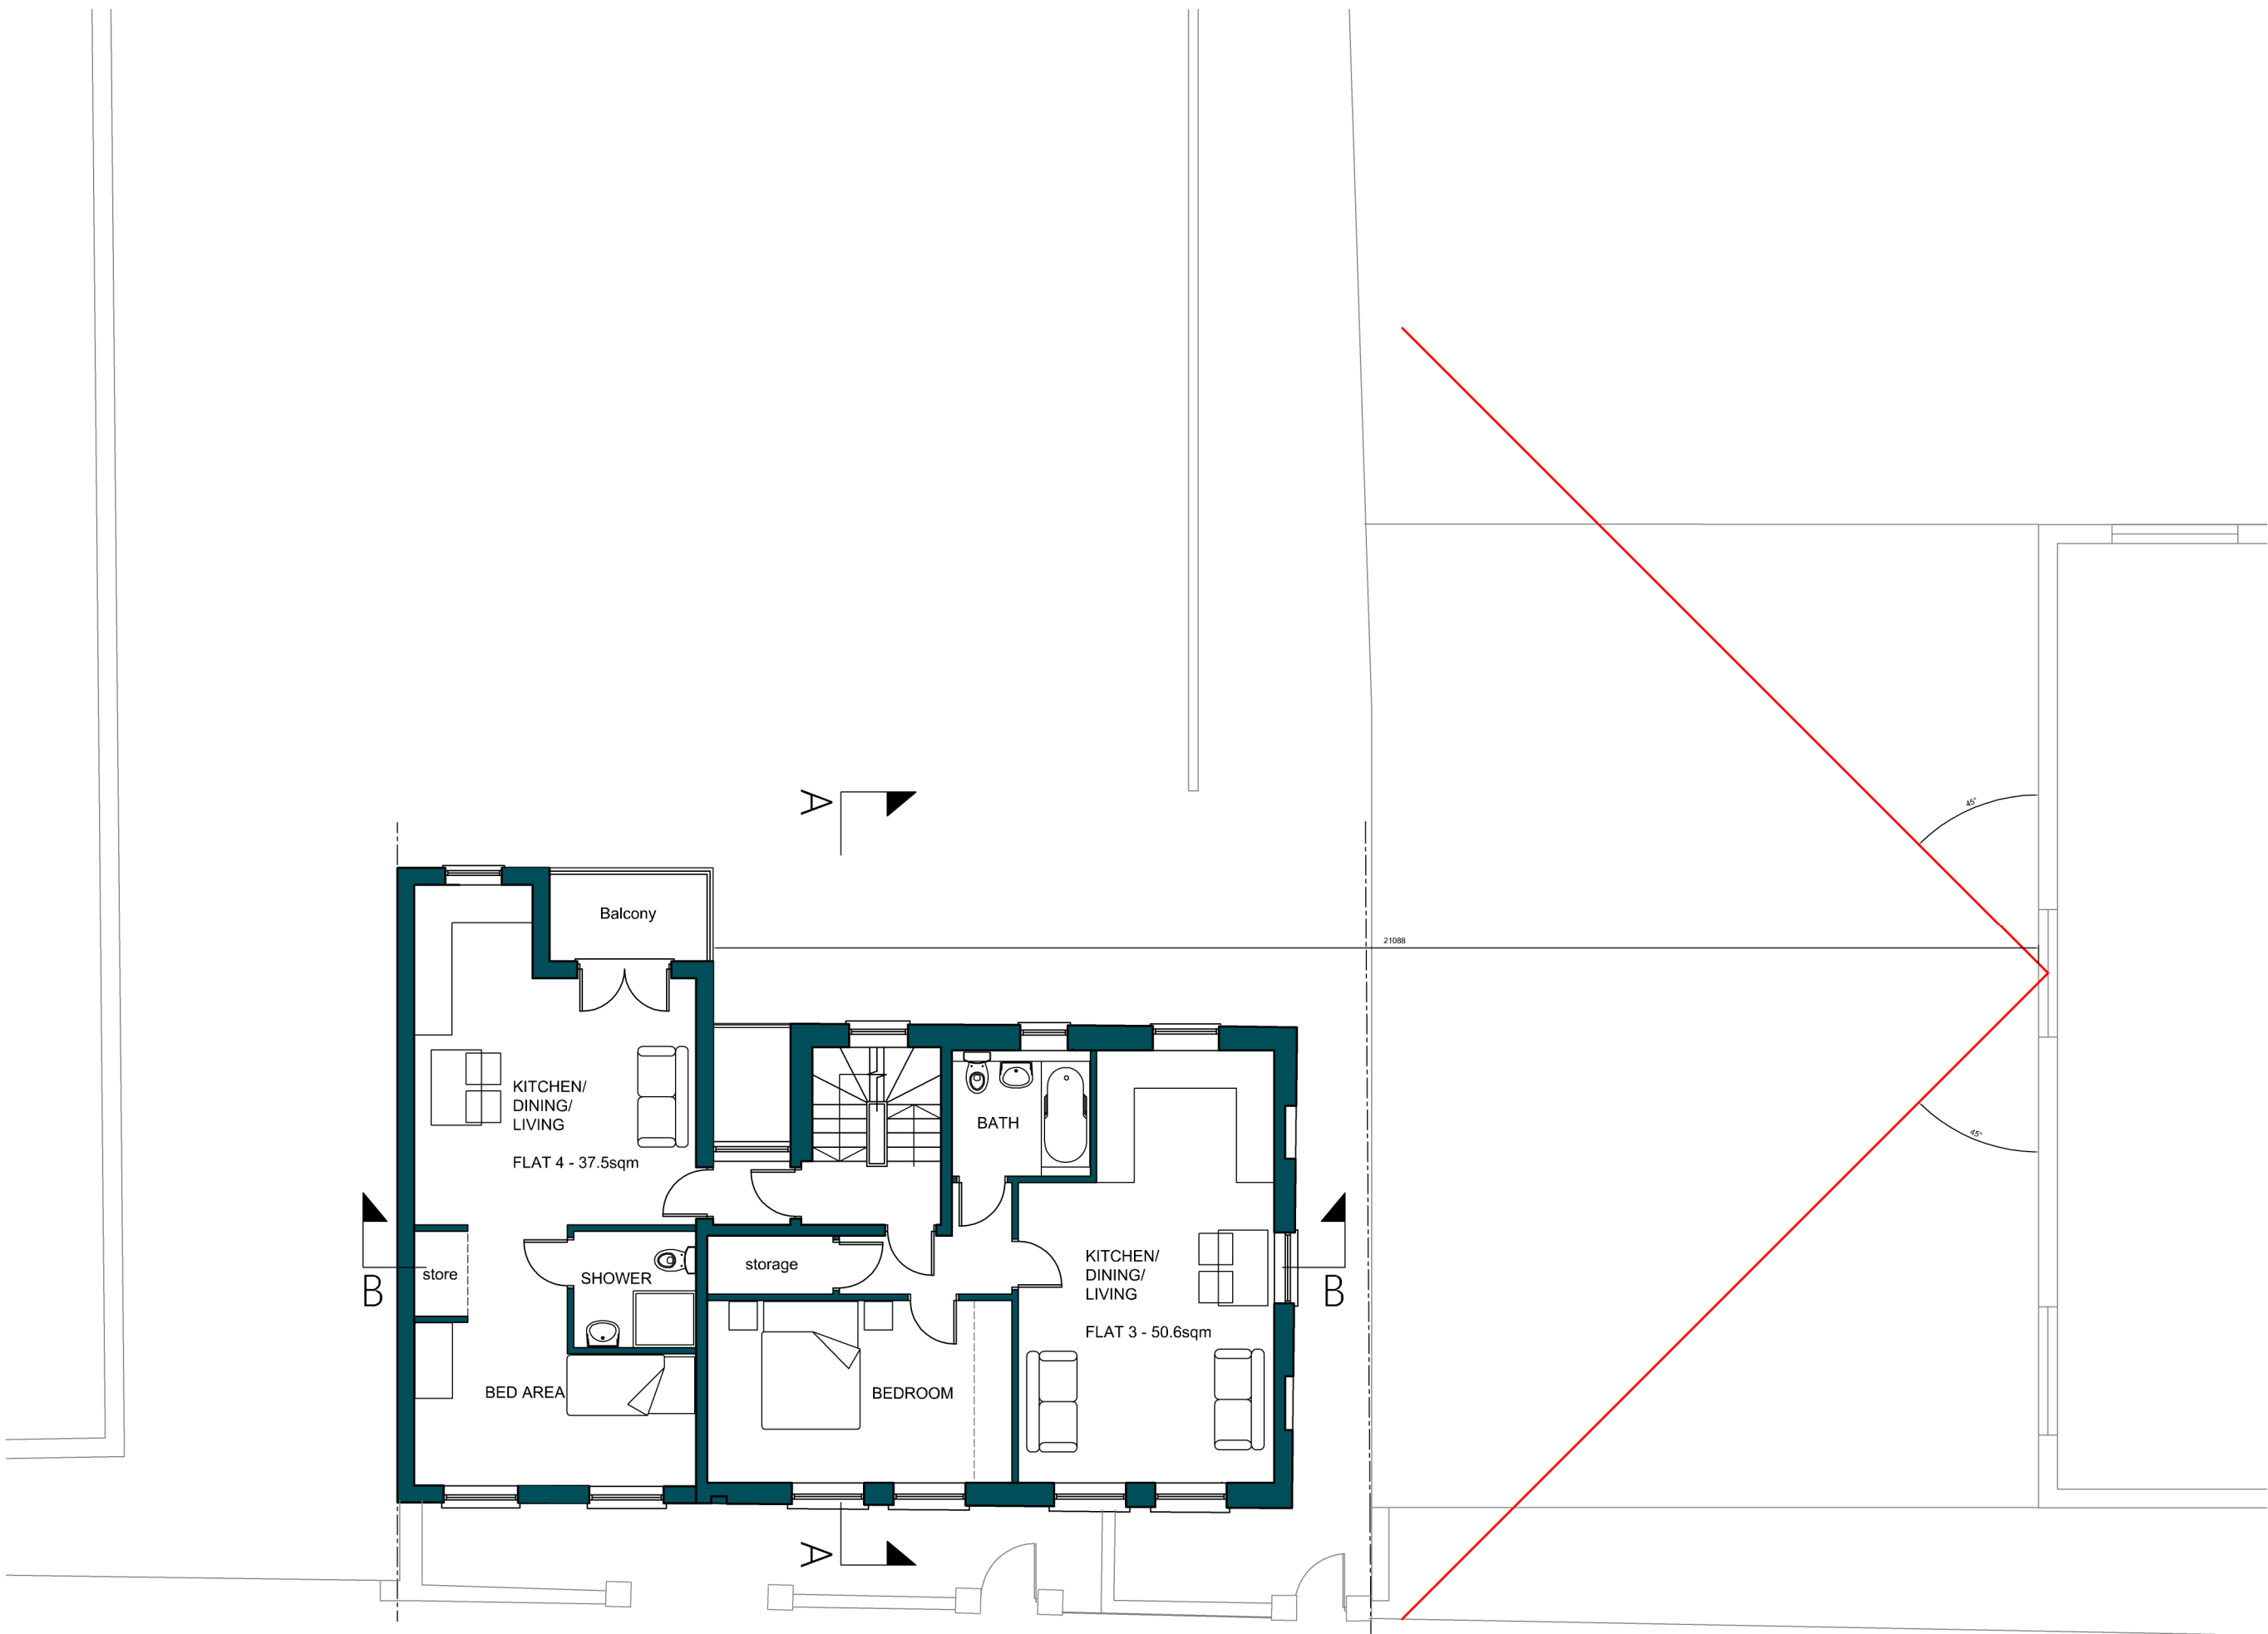

PROPOSED FOURTH FLOOR

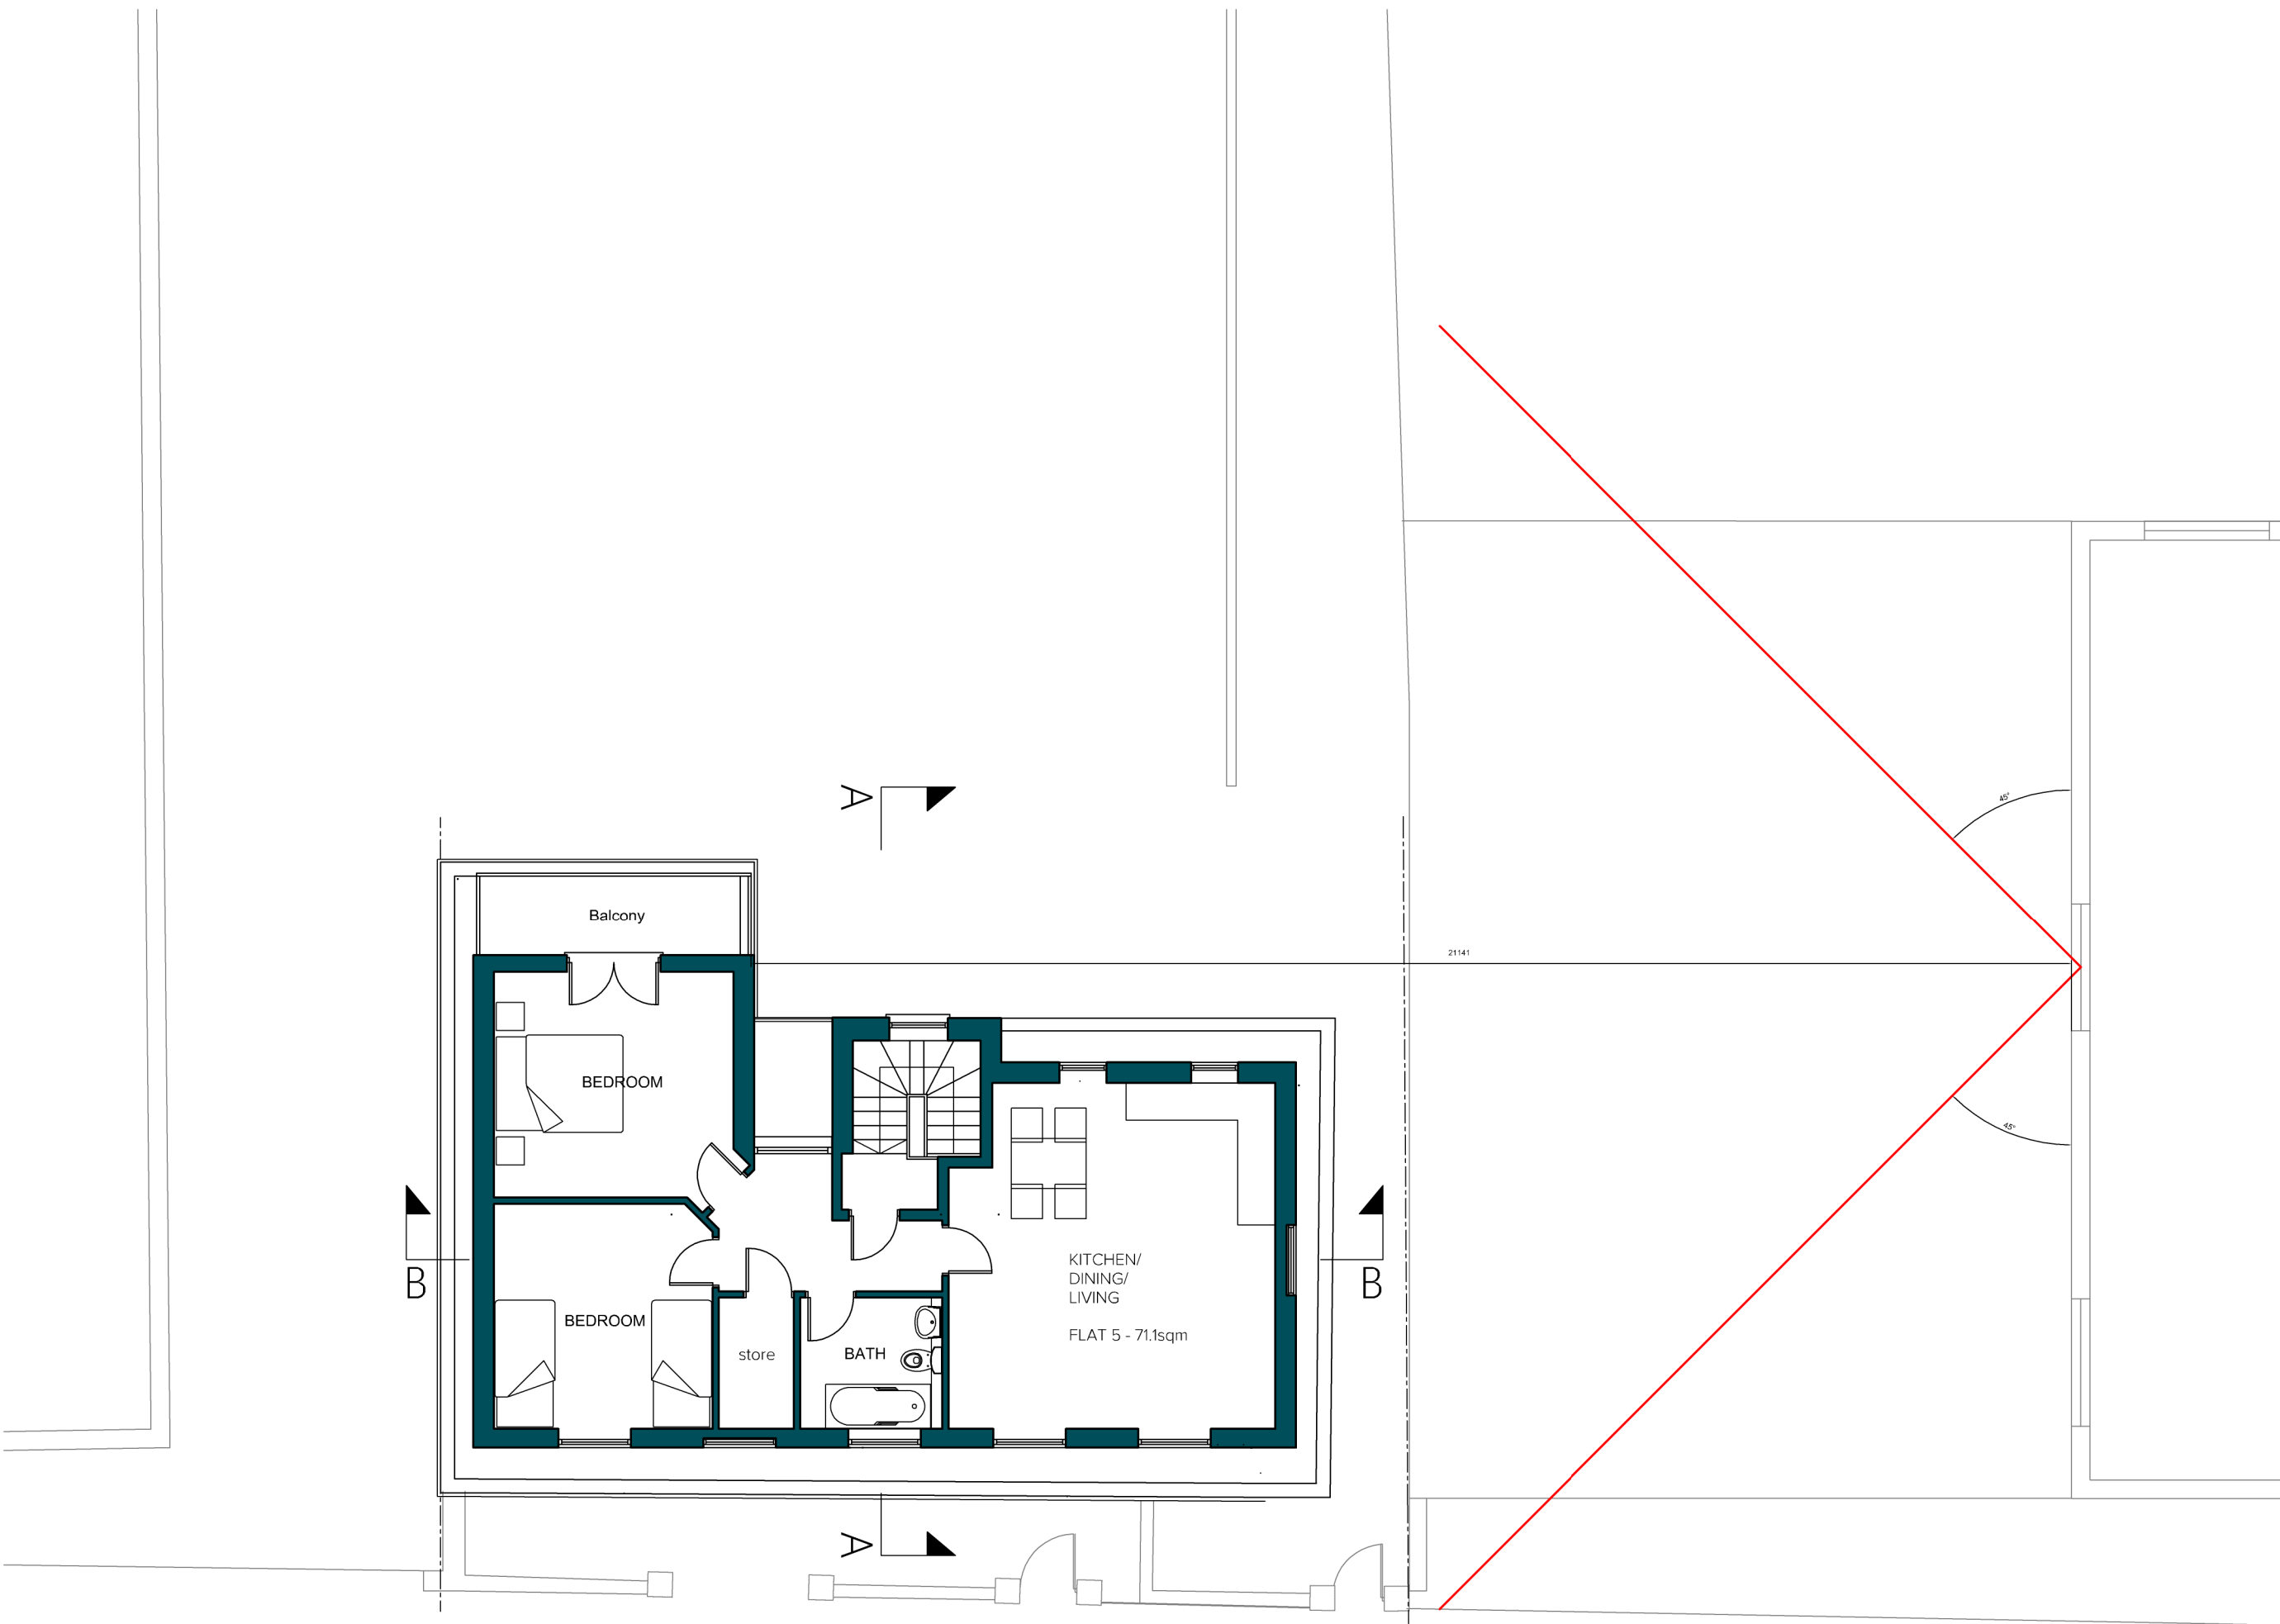

PROPOSED FIFTH FLOOR

CHALTON STREET

CHALTON STREET



ACCOMMODATION SCHEDULE

EXISTING

- House – 3 Bedroom
- GF Flat – 3 Bedroom
- Flat A – 2 Bedroom
- Flat B – 2 Bedroom
- Flat C – 2 Bedroom

PROPOSED

- House – 3 Bedroom
- GF Flat – 3 Bedroom
- Flat A – 2 Bedroom
- Flat B – 2 Bedroom
- Flat 1 – 1 Bedroom
- Flat 2 – Studio
- Flat 3 – 1 Bedroom
- Flat 4 – Studio
- Flat 5 – 2 Bedroom

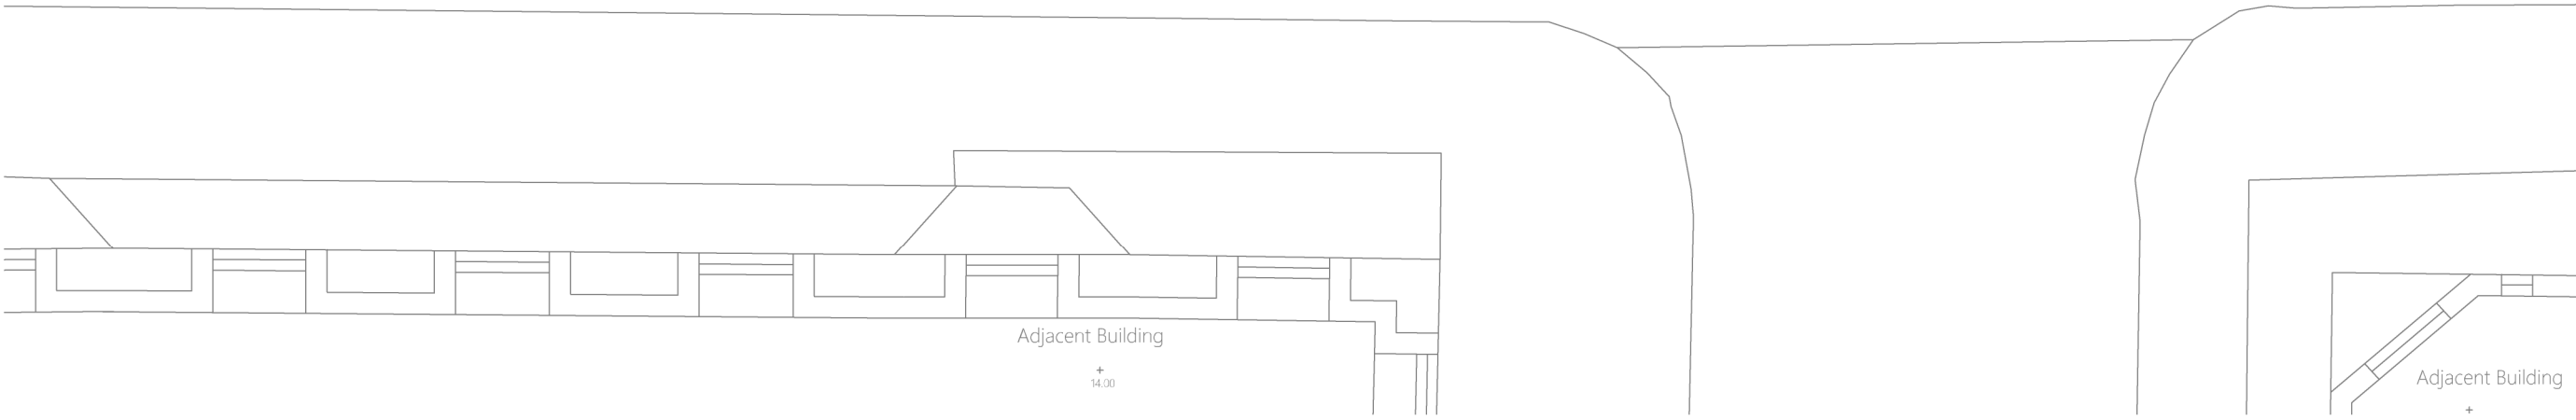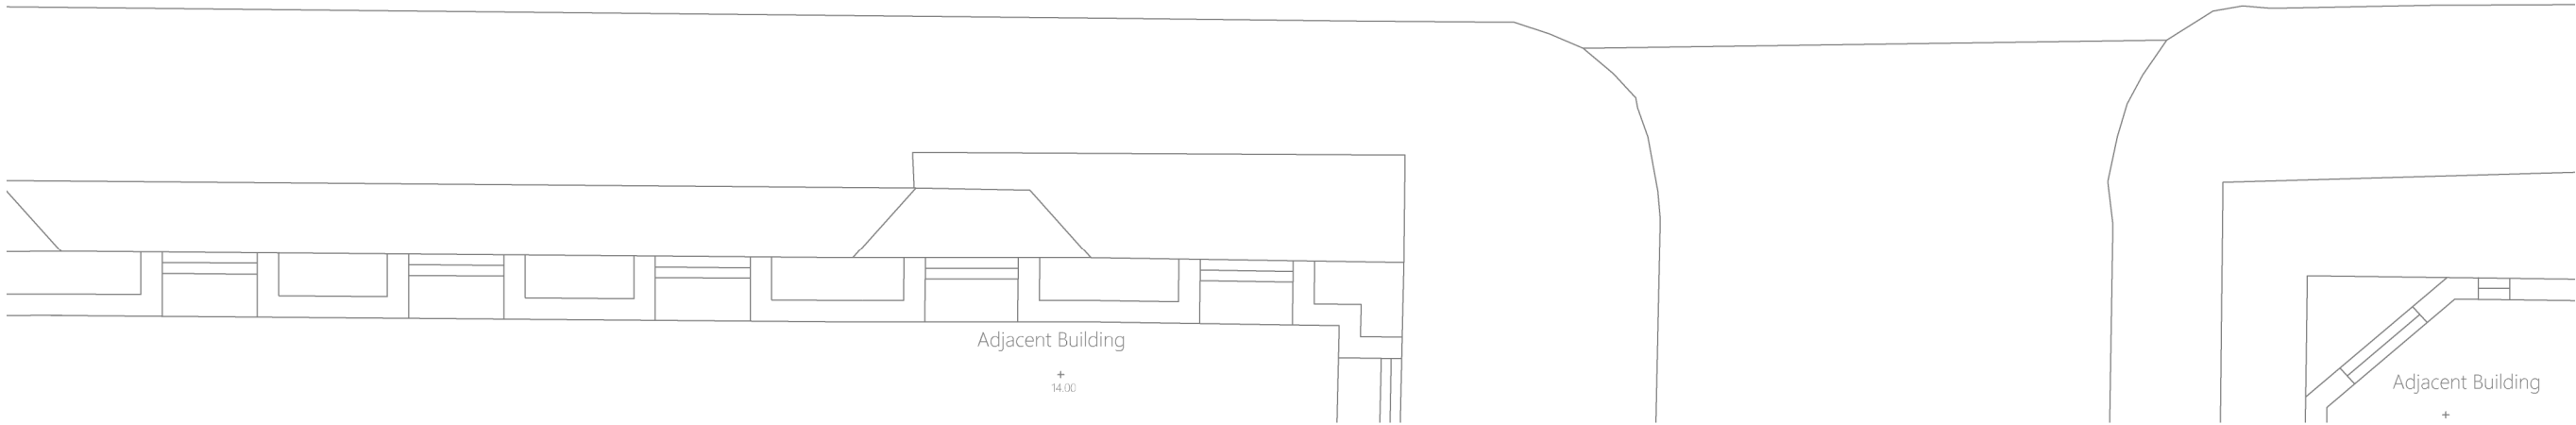

T: 020 3384 9464 | E: info@gbs.co.uk | W: gbs.co.uk

Revisions				
Rev	Date	Notes		Issue

Project		Drawing	
Client:	DOCKLOCK LIMITED	Title:	Proposed Plans
Address:	130 CHALTON STREET, LONDON	Drawn By:	GS & MK
		Date:	JUL 2019
		Scale:	1:100 @ A1
Stage:	Planning	Dwg No.:	2019-017 -03 Rev.A

