



BOUNDARY LINE

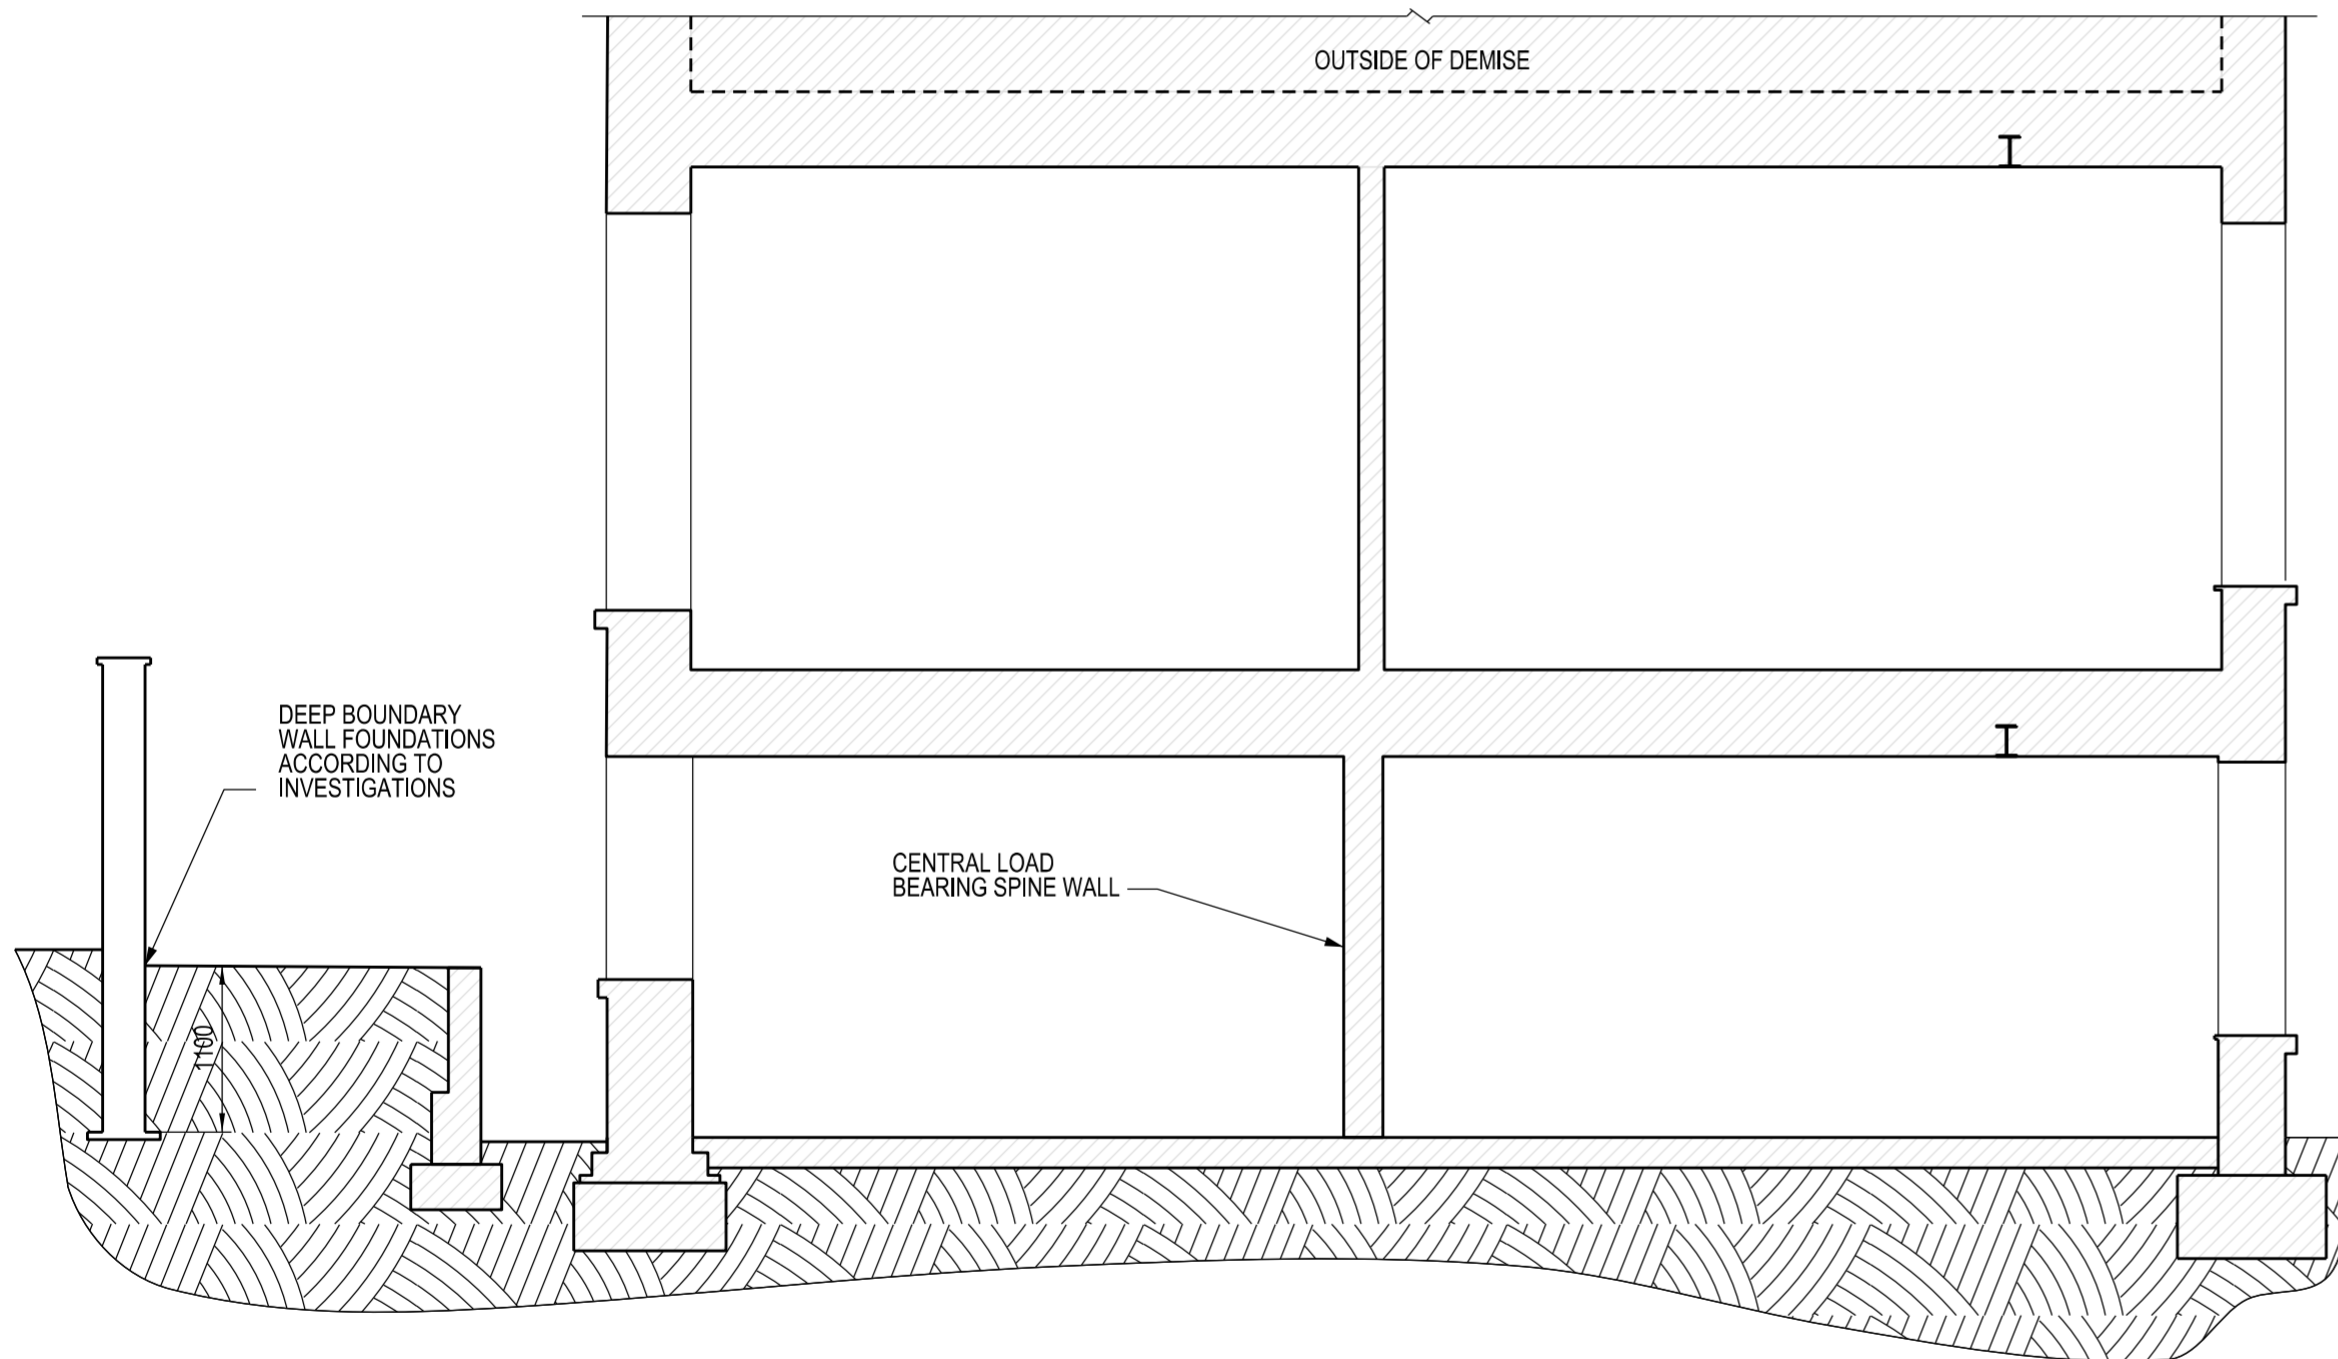

EXISTING SECTION 1-1

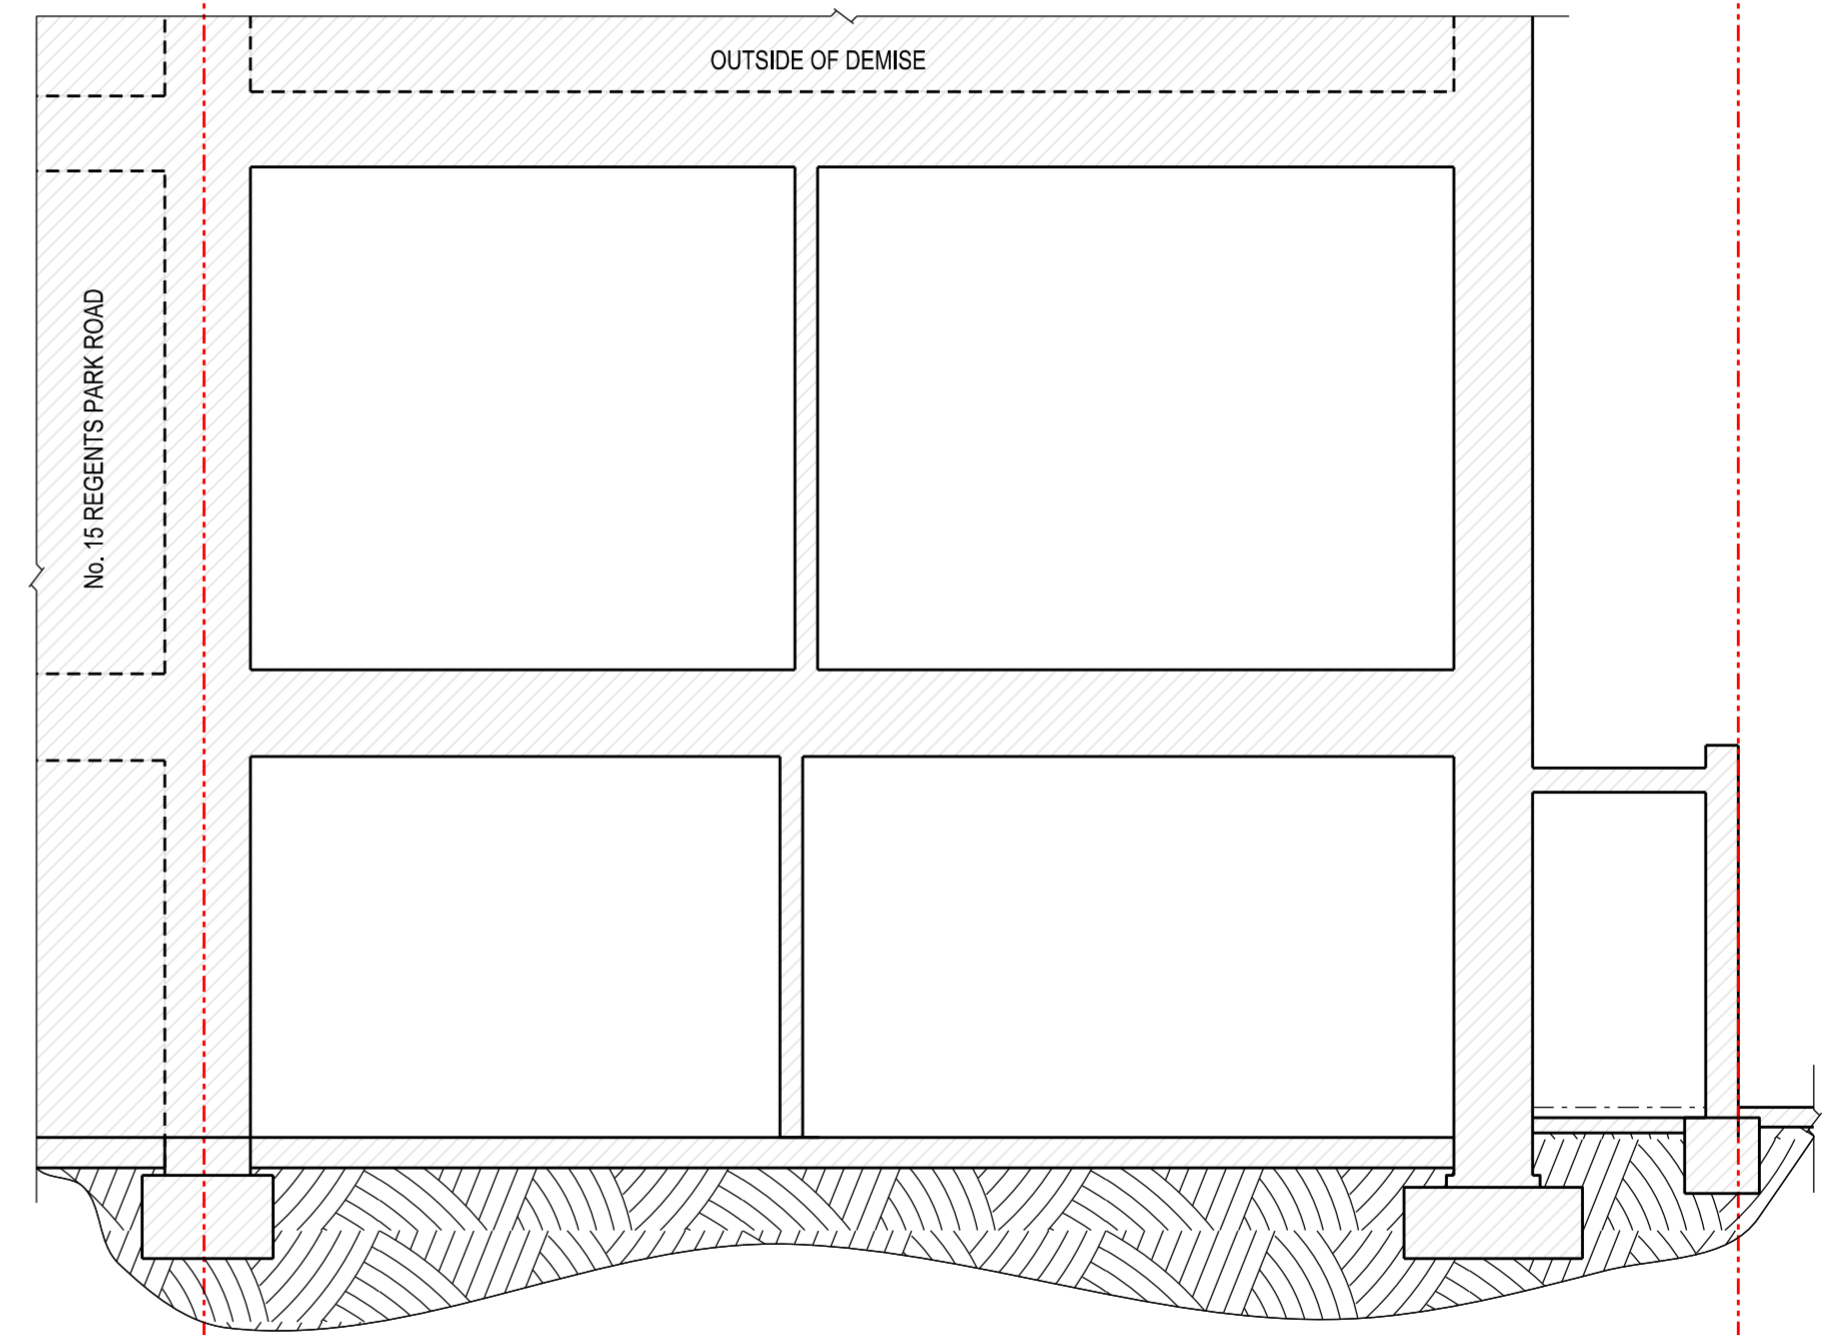

EXISTING SECTION 2-2

FOR INFORMATION ONLY

REV	DATE	DESCRIPTION	BY	CHECKED
P2	19.03.21	ISSUED FOR INFORMATION	HS	ME
P1	08.02.21	ISSUED FOR INFORMATION	HS	ME