


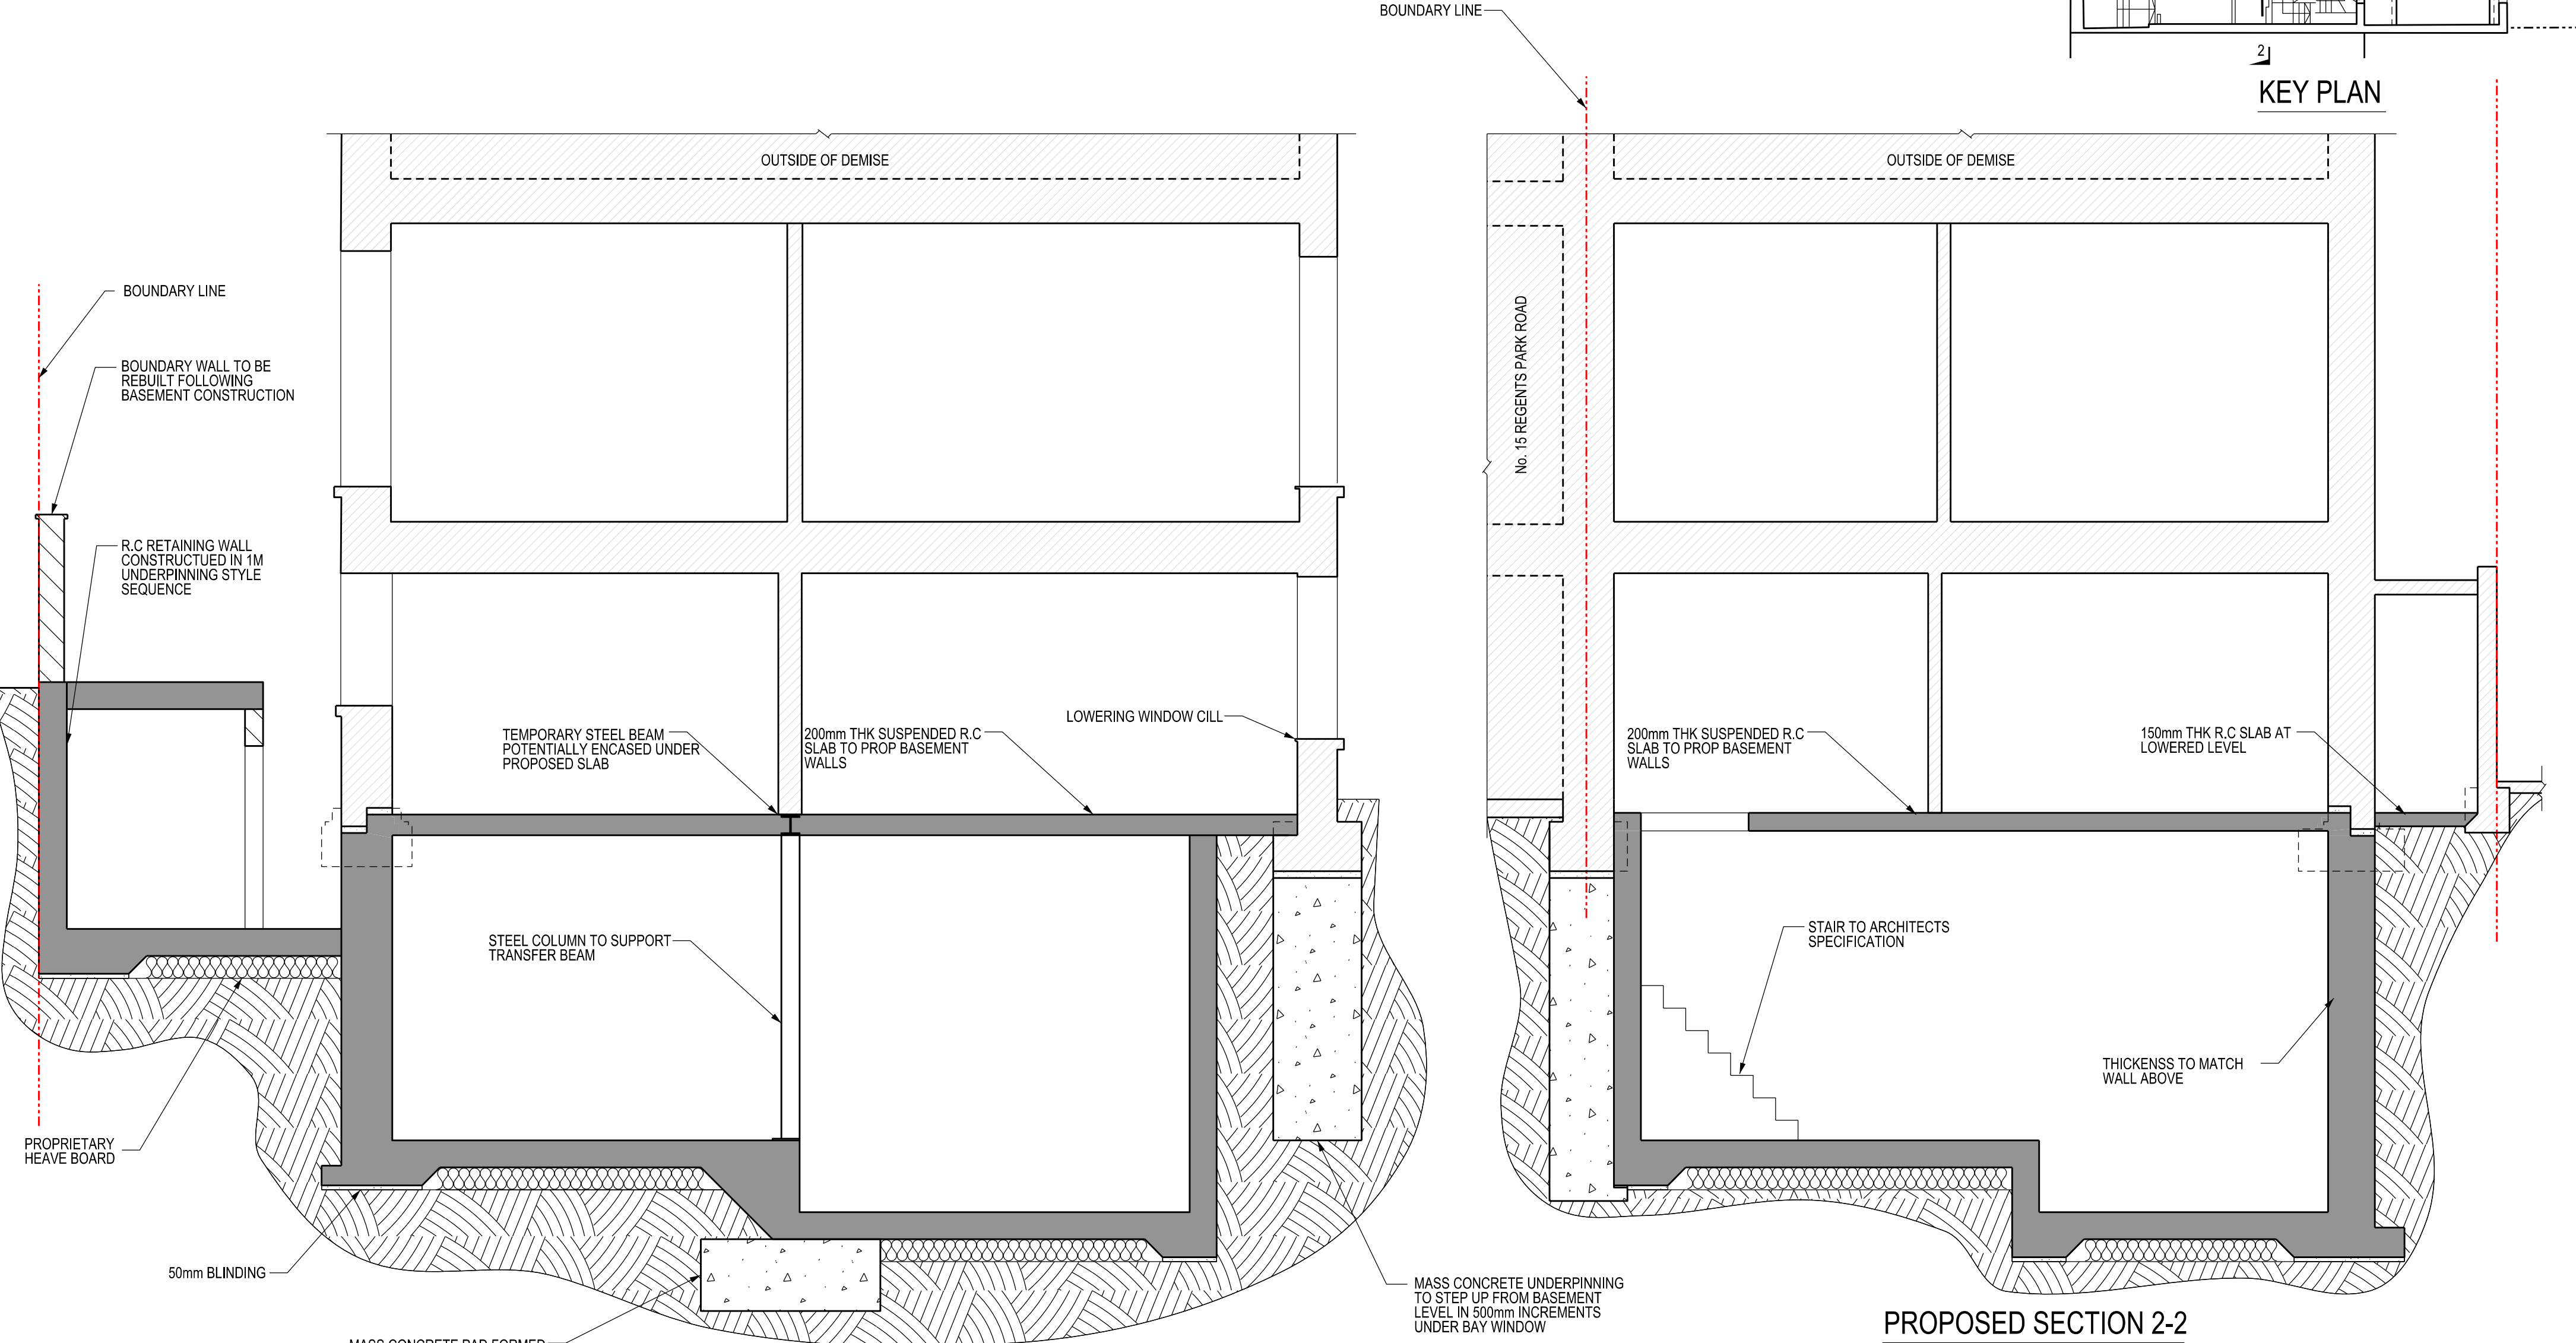

FOR INFORMATION ONLY

P2	19.03.21	ISSUED FOR INFORMATION	HS	ME
P1	08.02.21	ISSUED FOR INFORMATION	HS	ME
REV	DATE	DESCRIPTION	BY	CHECKED

1:50 @ A2	JAN '21	BB	ME
SCALE	DATE	DRAWN	CHECKED