


NOTES

1. THIS DRAWING IS TO BE READ IN CONJUNCTION WITH ALL OTHER ENGINEERS AND ARCHITECTS DRAWINGS AND SPECIFICATIONS.
2. FOR GENERAL NOTES REFER TO 3036-MORPH-ZZ-DR-S-001/003.
3. ALL DIMENSIONS SHOWN ARE IN MILLIMETRES UNLESS NOTED OTHERWISE.
4. DO NOT SCALE FROM THIS DRAWING.
5. FOR MOVEMENTS AND TOLERANCES REFER TO DRAWING No. 3036-MORPH-ZZ-DR-S-005.

LEGEND	
SPAN DIRECTION OF FLOOR	
PROPOSED R.C	
EXISTING STRUCTURE	
CAVITY WALL TO ARCHITECTS SPEC	
EXISTING STEEL BEAMS	

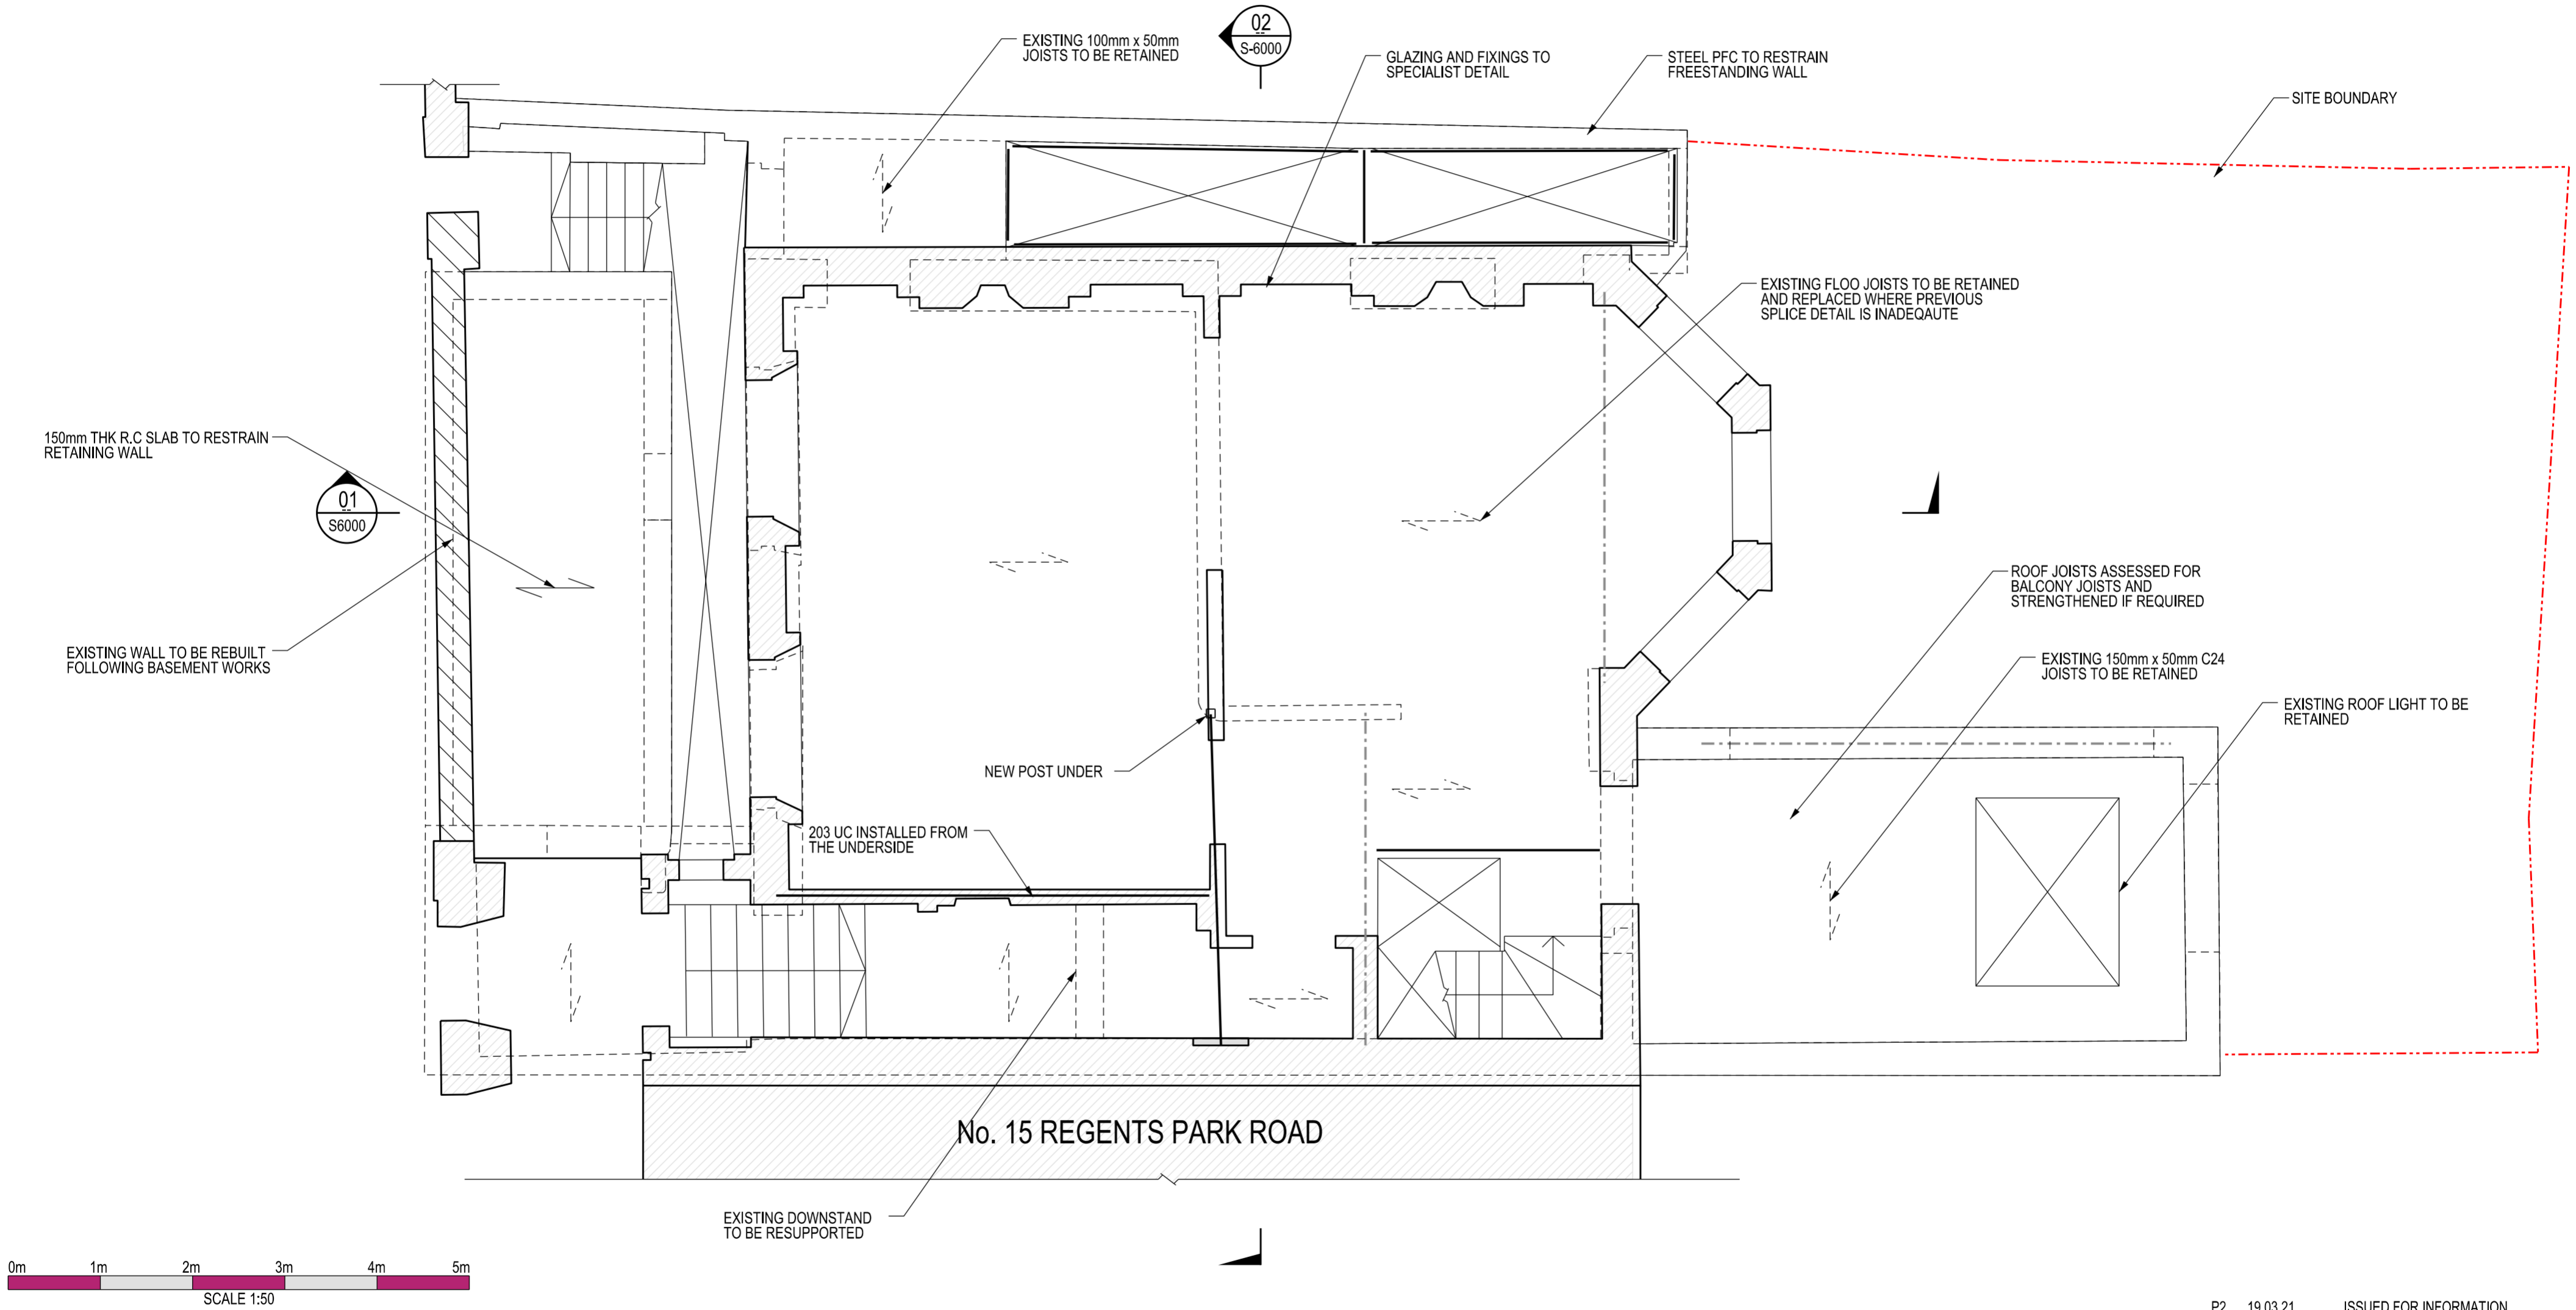

FOR INFORMATION ONLY

REV	DATE	DESCRIPTION	BY	CHECKED
P2	19.03.21	ISSUED FOR INFORMATION	HS	ME
P1	08.02.21	ISSUED FOR INFORMATION	BB	ME