
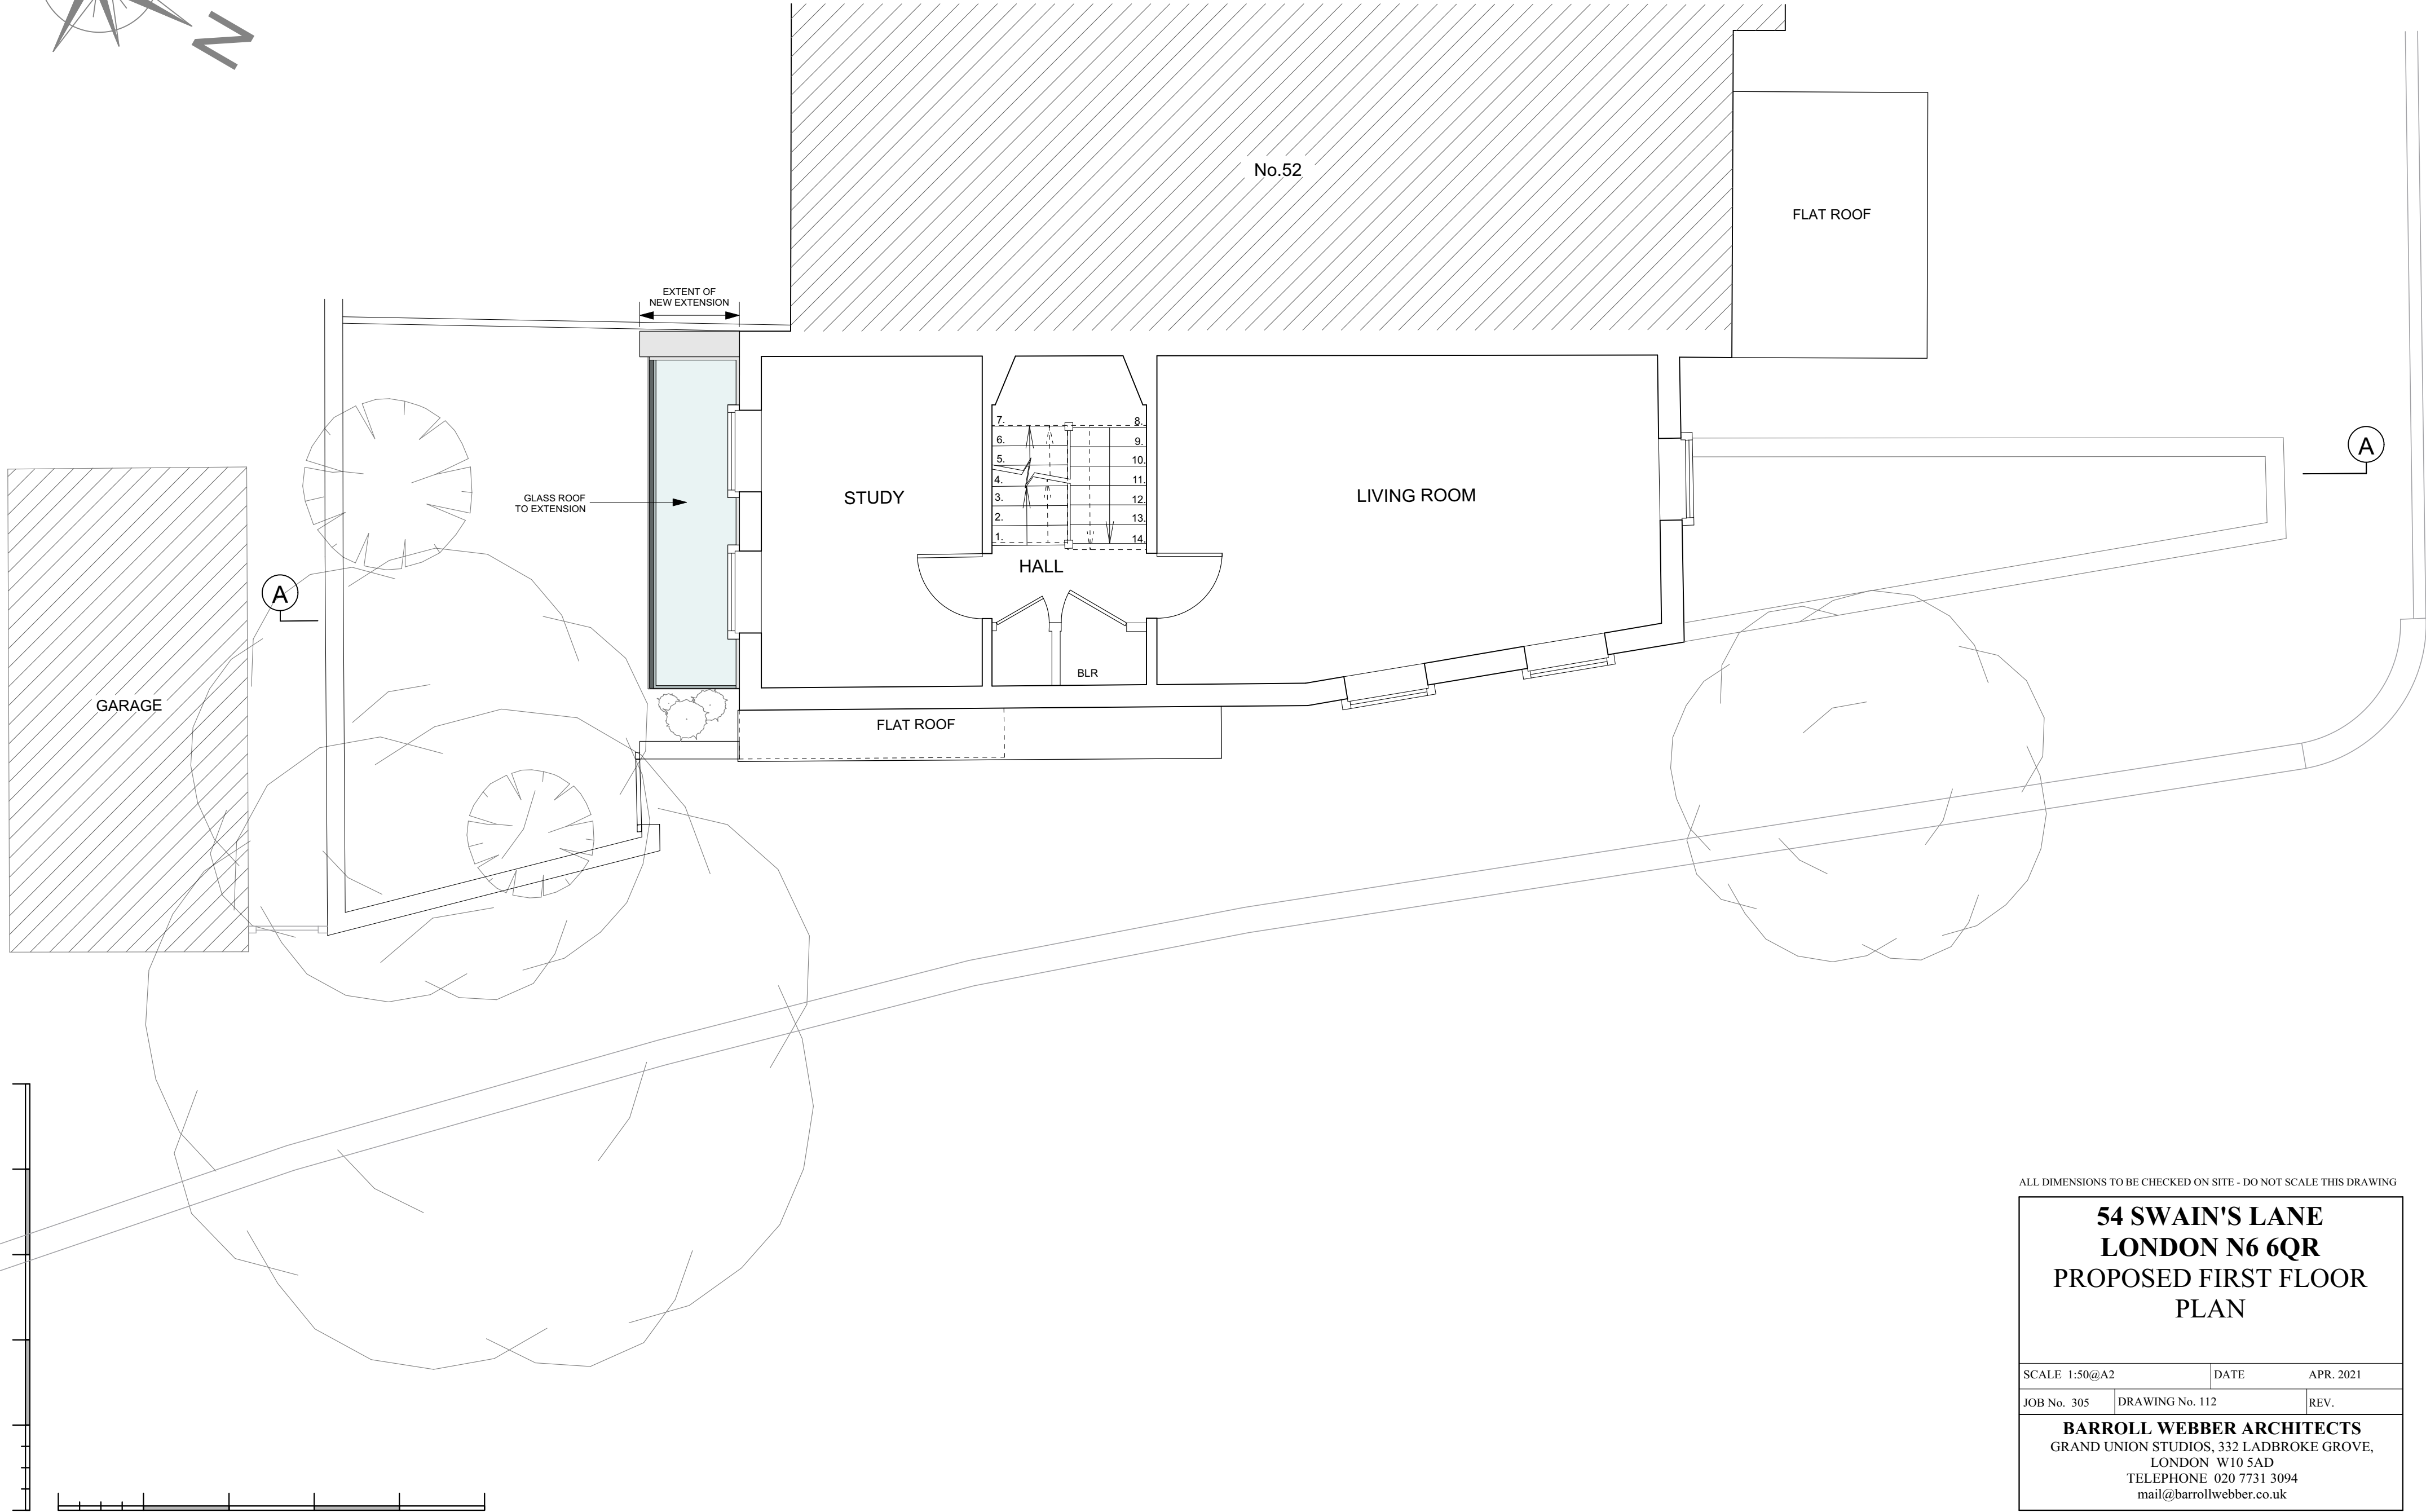


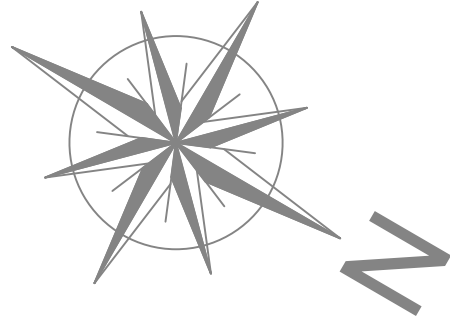

ALL DIMENSIONS TO BE CHECKED ON SITE - DO NOT SCALE THIS DRAWING

54 SWAIN'S LANE
LONDON N6 6QR
PROPOSED FIRST FLOOR
PLAN

SCALE 1:50@A2	DATE	APR. 2021
JOB No. 305	DRAWING No. 112	REV.

BARROLL WEBBER ARCHITECTS
GRAND UNION STUDIOS, 332 LADBROKE GROVE,
LONDON W10 5AD
TELEPHONE 020 7731 3094
mail@barrollwebber.co.uk