



Vehicle Information: Rigid Truck

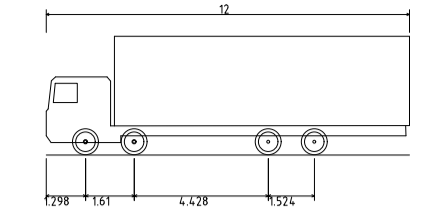

Rigid Truck  
 Overall Length 12.000m  
 Overall Width 2.500m  
 Overall Body Height 3.928m  
 Min Body Ground Clearance 0.437m  
 Track Width 2.471m  
 Lock to lock time 6.900s  
 Kerb to Kerb Turning Radius 11.900m

Legend:

- '1 day Parking Suspension: NONE
- 'Contract length' Parking Suspension: 17No.

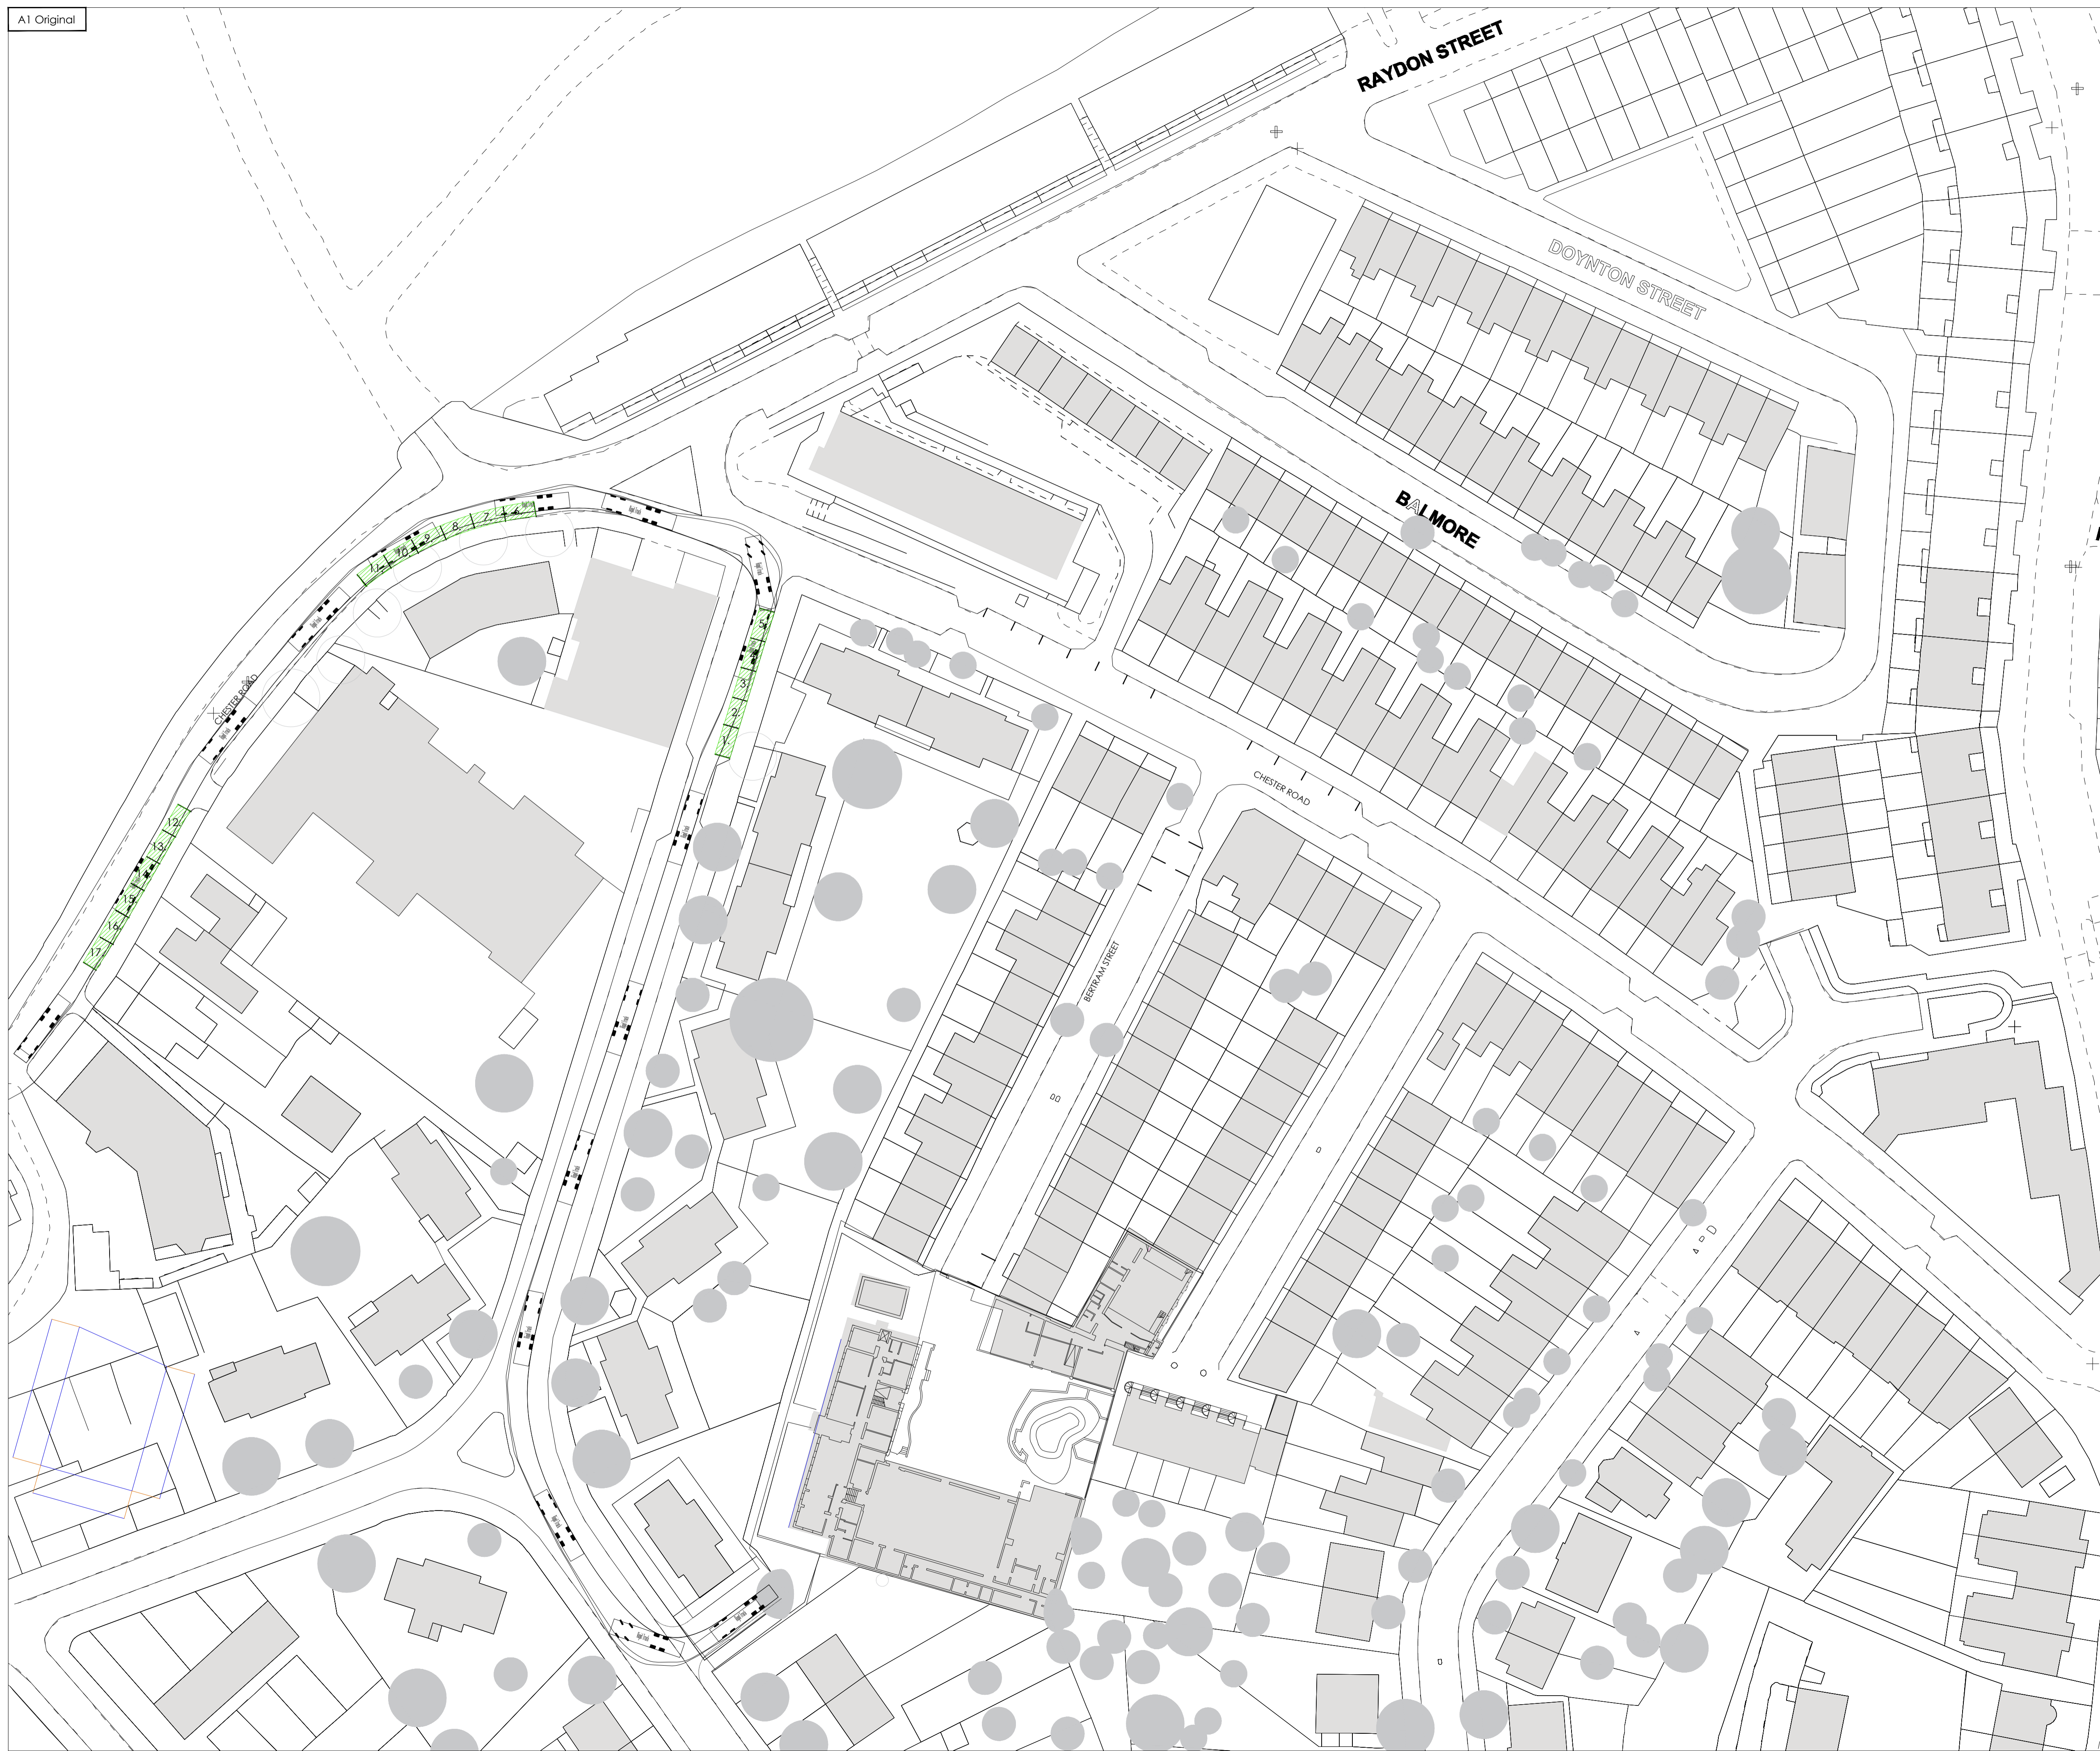

P05	16.04.21	SG	CC	Legend Updated
P04	14.04.21	SG	CC	Tracking updated for exiting site
P03	31.03.21	SG	JAH	Issued for Information
P02	30.03.21	SG	JAH	Issued for Information
P01	26.03.21	SG	JAH	Issued for Information
Rev	Date	Drawn By	Appr. By	Description

2A Wallace Avenue  
 Lisburn  
 Co. Antrim  
 BT27 4AA  
 T: + 44 (0) 28 9260 2475  
 www.hannaandhutchinson.com



**Project** HNCC Temp Works  
**Drawn By** SG  
**H+H Project No.** H1663

**Drawing Title** Site Egress - Croftdown Road Rigid Truck Vehicle Tracking  
**Date Drawn** 19.03.2021  
**Scale(s) @ A1** 1:500

**Suitability** S2  
**Suitability Description** Issued for Information

**Full Document Reference**  
 Project Originator Volume Level Type Role Number Revision  
 H1663- HAH- ZZ - 00 - DR - C - 0543 - P05