

balustrade to be hot dipped galvanised and painted matt black to give a total DFT of 250microns

1215 door width

75 x 20 top rail

75 x 20 mid-rail

75 x 20 btm rail

FFL

1100

212.5

27.5

20

100

20

20

all balusters comprise 20x20 m.s. bars

20x20 m.s. bars

100

150

face of rear masonry wall


2 No 12Ø chemfix anchors at 150 ctrs in 12 thk pattress pth

85

1100

SECTION

ELEVATION

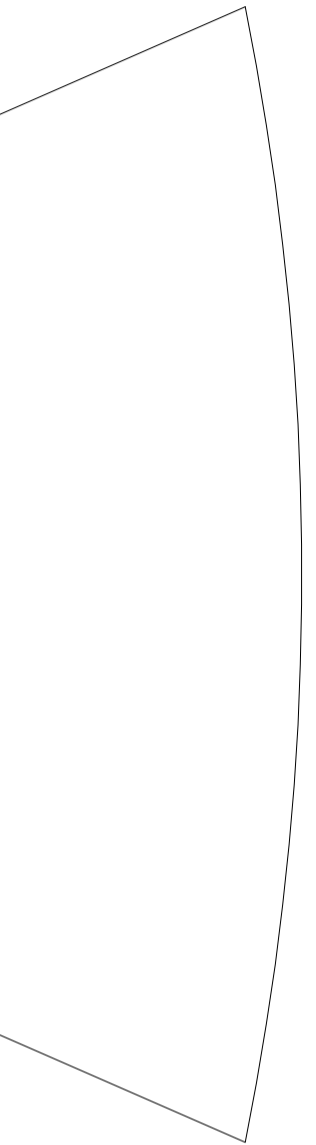

Client Information: Ms KATE RAWSON
 Job Reference: 24 St MARKS CRESCENT PRIMROSE HILL LONDON NW1 7TU

Drawing Title: JULIETTE BALCONY DETAIL
 Scale: 1 : 10
 Date: April '21
 Drawing Number: 20/148 - 201
 Revision: (-)



Alan Rigby Associates
 2a Harford Drive, Cassobury Park, Watford, WD17 3DG
 tel: 01923 239757 email: alan@alanrigbyassociates.co.uk