

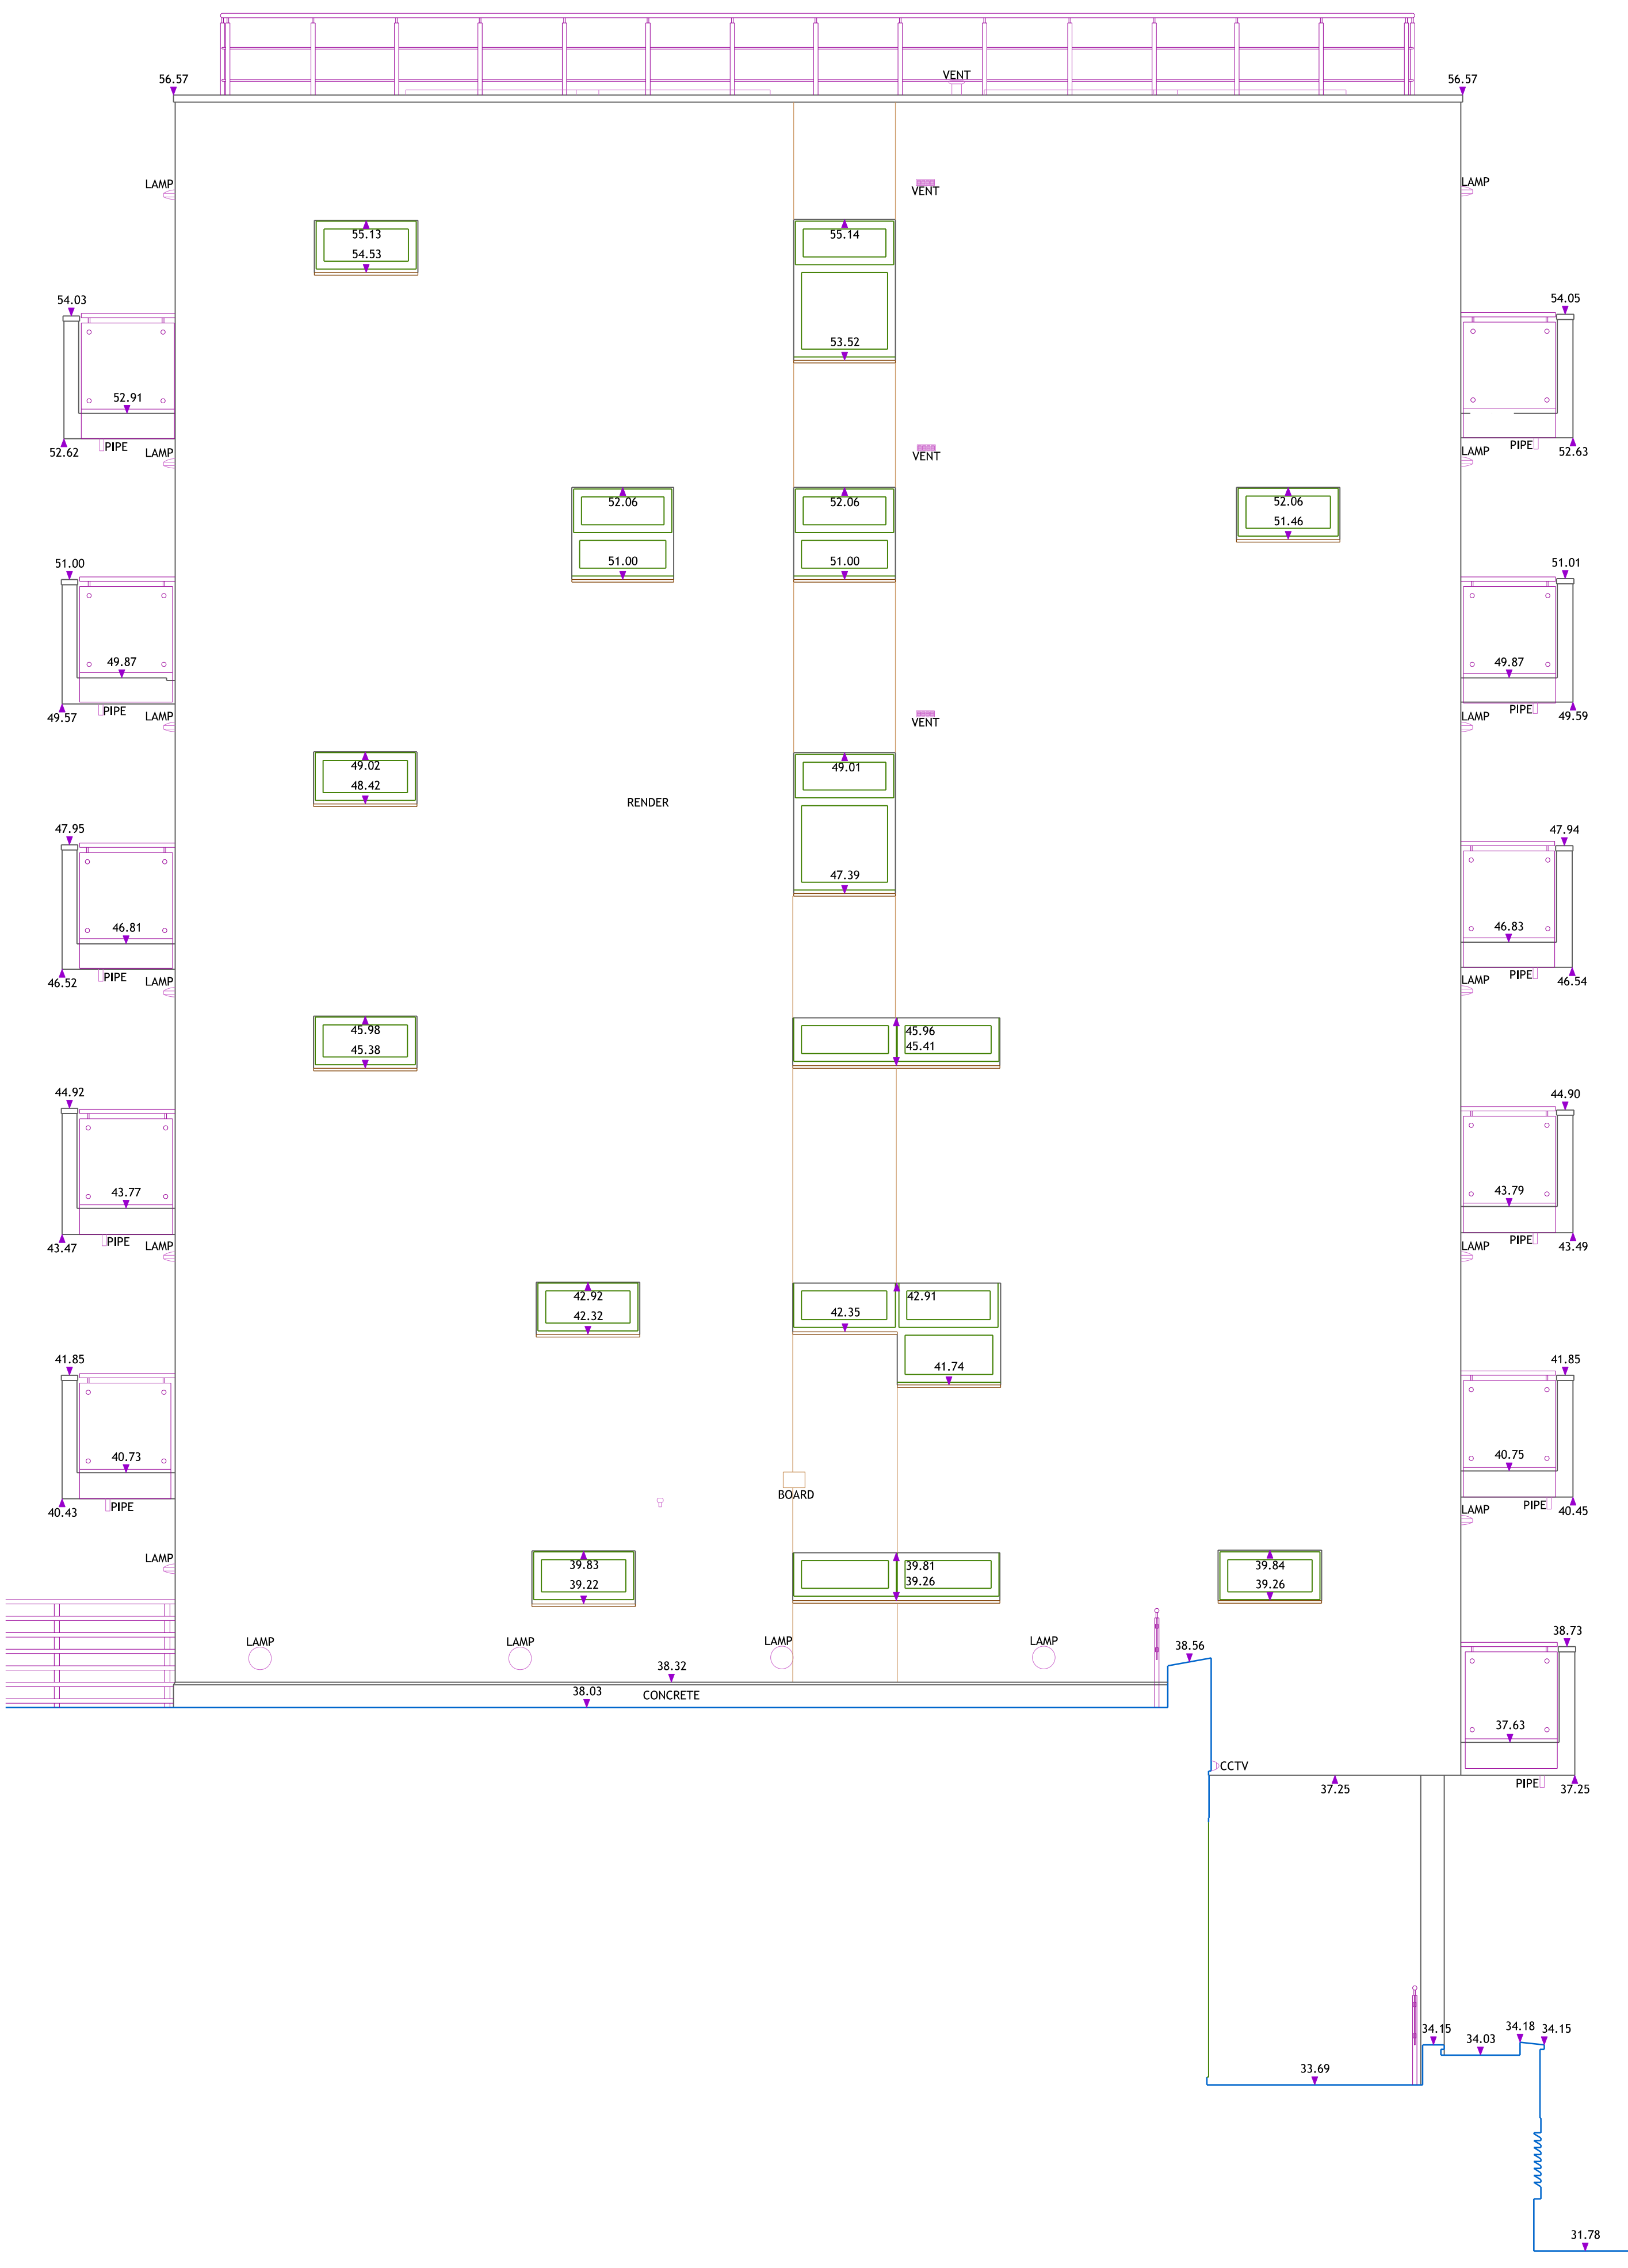


ADDITIONAL INFO
 Coordinates XY related to OS using GPS.
 Coordinates Z related to Newlyn Datum.

LEGEND
 23.75
 23.75
 LEVEL FOR PLAN AND OVERHEAD DETAILS
 ASSUMED LINES

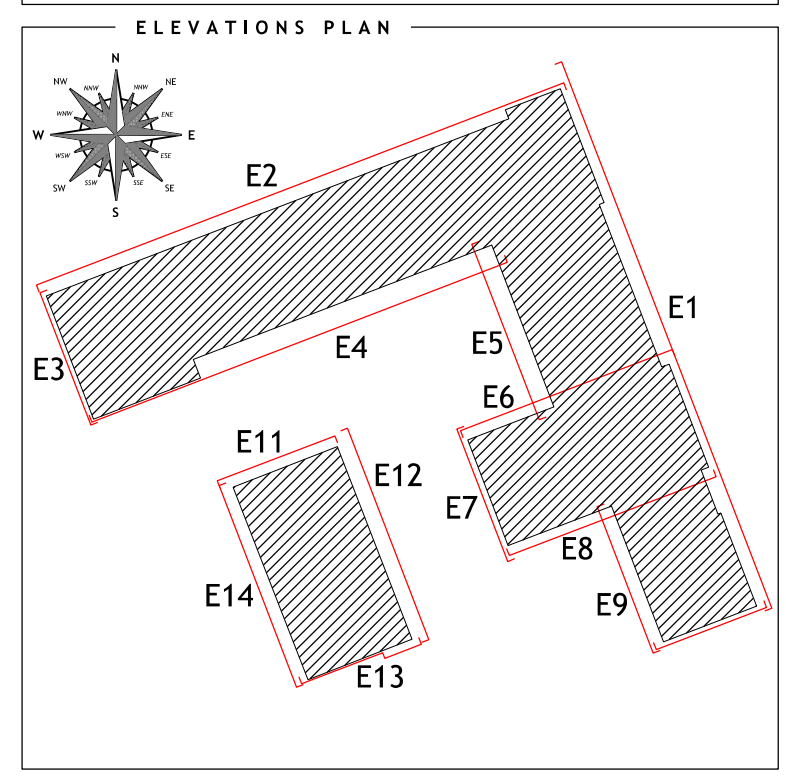

DATUM 29.00
 ELEVATION 7

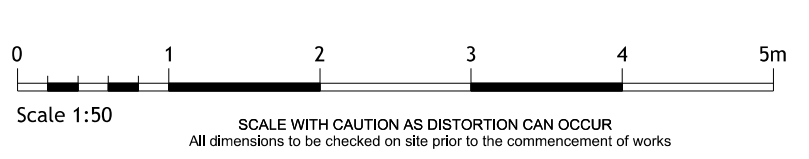

CONTRACTOR
3Deling
 6 Artichoke Mews
 Artichoke Place
 London SE5 8TS
 WWW.3DELING.COM

CLIENT
Harris Associates

OBJECT
 Lockhouse, Oval Road, Regent's Canal,
 Camden, London, NW1 7BF

PROJECT NAME
210058-The-Lockhouse

DRAWN BY
K. Orlova
 CHECKED BY
A. Gorecka - Amanowicz

DRAWING NAME
Elevation 7
 DATE
02.2021

SCALE
1:50
 DRAWING NUMBER
210058-07