

# LEASE PLAN

## 60 CHARLOTTE STREET

LONDON, W1T 2NU

**Restaurant**

**Upper Basement**

— Lease Demise

### Notes:


Care should be taken when drawings are printed to avoid image distortion.

This drawing is issued for lease registration purposes only and further copies should be printed under the appropriate licence.

This lease plan is compiled from client supplied data.

### Revisions:

A - Original Issue (April 2021)

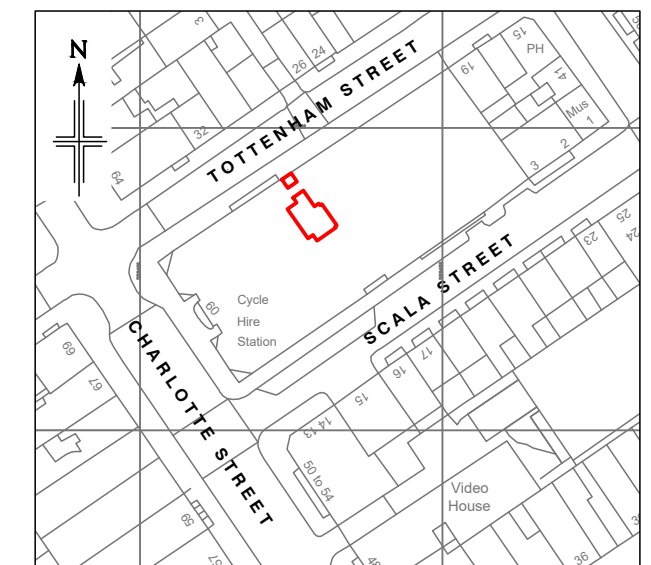

### Location Plan

Scale 1:1250

This drawing contains Ordnance Survey data which has been reproduced with the permission of the Controller of Her Majesty's Stationery Office, Crown copyright 2019.

Licence Number 100022432

**Dwg No. LF2946-R-LP-UB**

Issue A


April 2021

Presentation Scale- 1:250 @ A3

**Lane & Frankham**



[info@laneandfrankham.com](mailto:info@laneandfrankham.com) / +44(0)20 3714 7063 / [www.laneandfrankham.com](http://www.laneandfrankham.com)

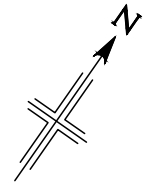

TOTTENHAM STREET

CHARLOTTE STREET

