

LEASE PLAN

60 CHARLOTTE STREET

LONDON, W1T 2NU

Restaurant

Ground Floor

— Lease Demise

Notes:

Care should be taken when drawings are printed to avoid image distortion.

This drawing is issued for lease registration purposes only and further copies should be printed under the appropriate licence.




This lease plan is compiled from client supplied data.

Revisions:

A - Original Issue (April 2021)

CHARLOTTE STREET

TOTTENHAM STREET

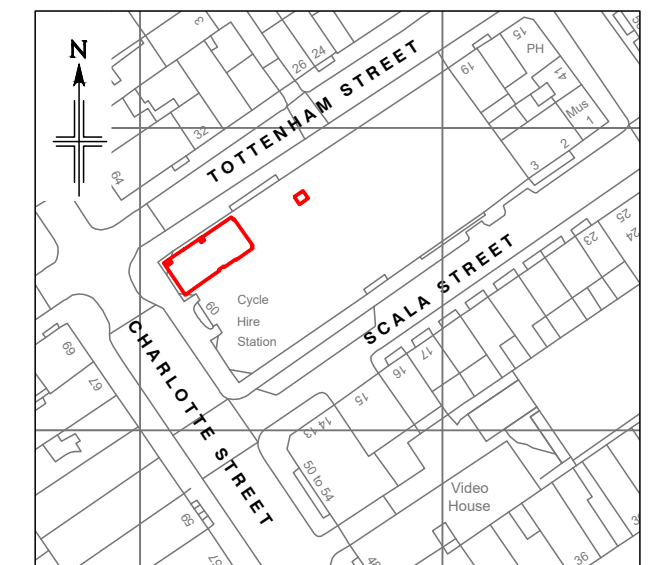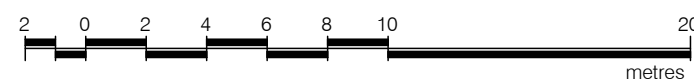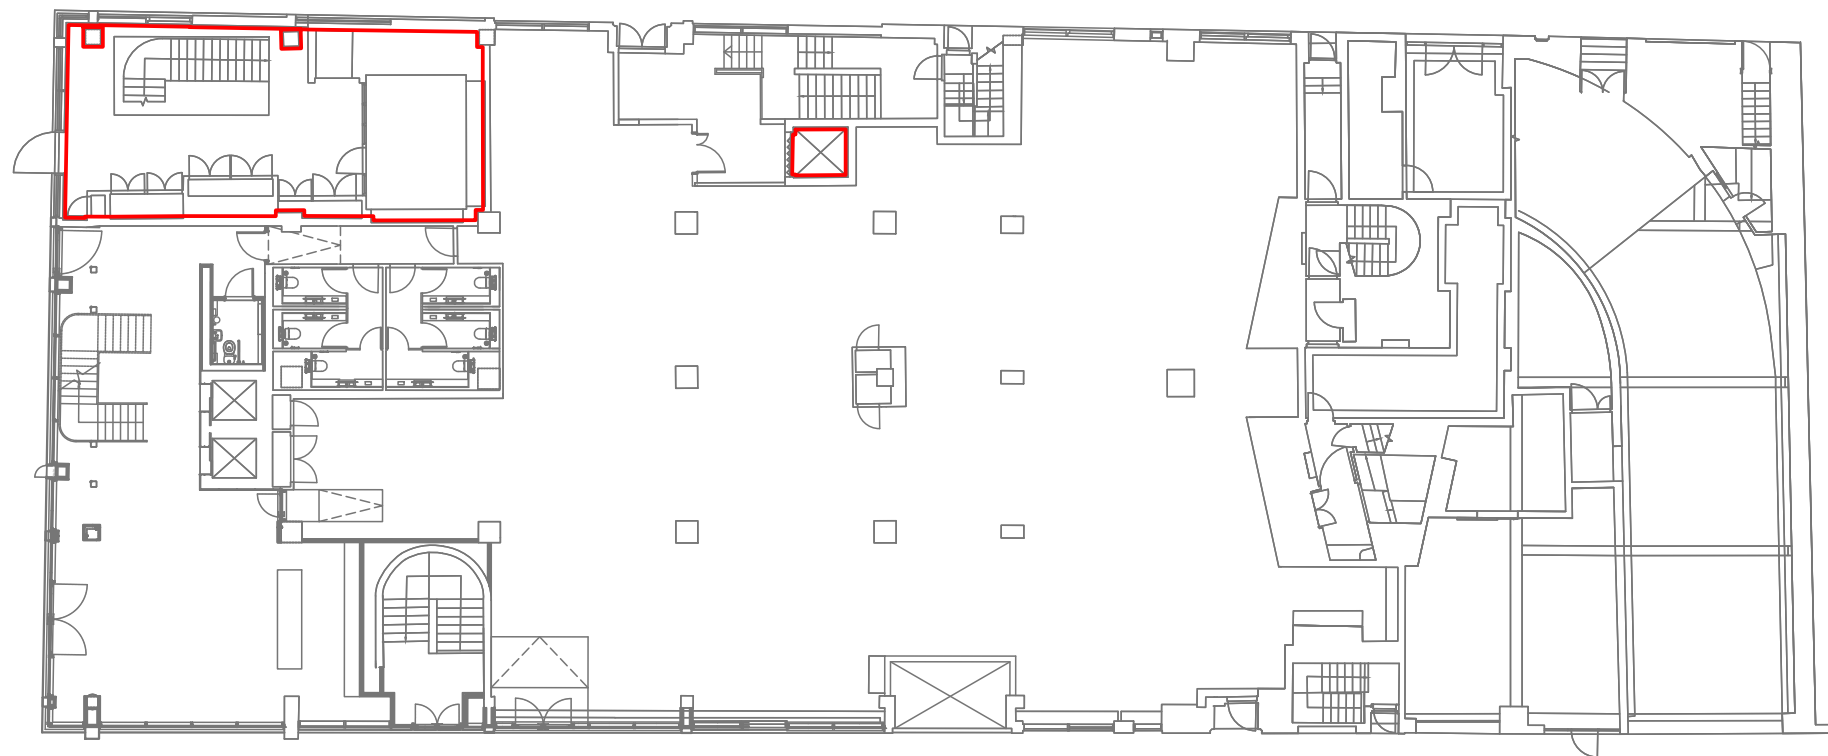

Location Plan

Scale 1:1250

This drawing contains Ordnance Survey data which has been reproduced with the permission of the Controller of Her Majesty's Stationery Office, Crown copyright 2019.

Licence Number 100022432

Dwg No.

LF2946-R-LP-G

Issue A

April 2021

Presentation Scale- 1:250 @ A3

Lane & Frankham

