



Notes:
The contractors are to check all dimensions, drain runs and general conditions on site before works commence, and inform Akelius immediately upon discovery of any errors, omissions or discrepancies. All works are to be carried out in accordance with current building regulations, British standards, codes of practice and local authority requirements.

The contents of this plan including the printed notes are copyright. Reproduction in whole or part is not permitted without prior consent of Akelius in writing.

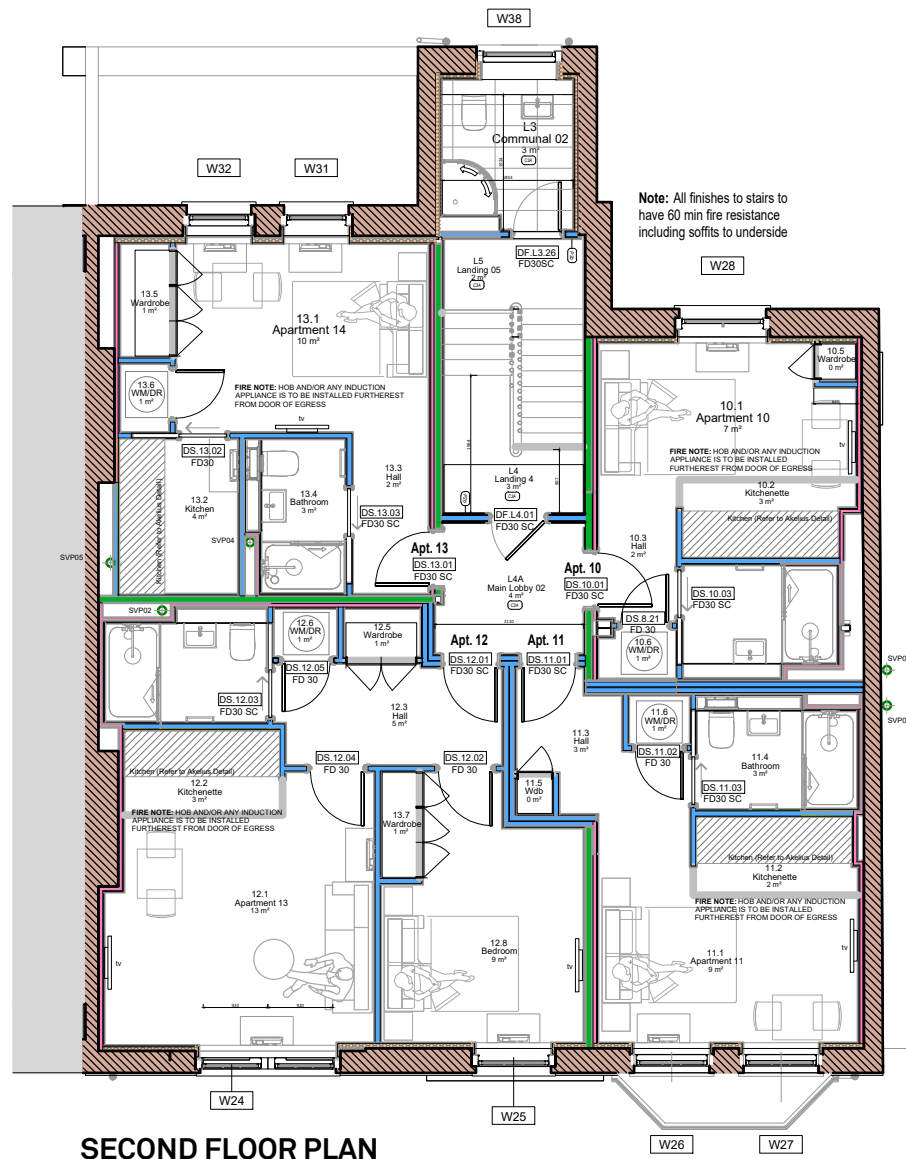

SECOND FLOOR PLAN

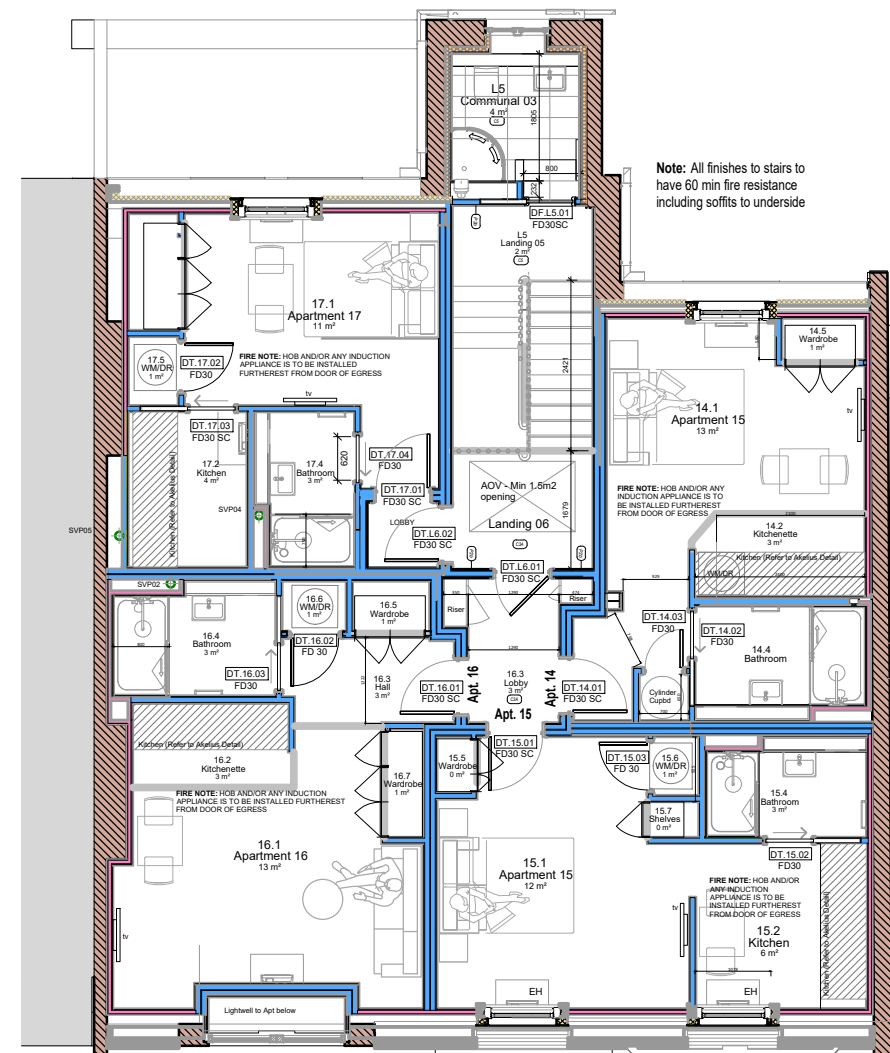

THIRD FLOOR PLAN

Partition Wall Legend

30 MIN SINGLE STUD	30 MIN SINGLE STUD
60 MIN SINGLE STUD	60 MIN SINGLE STUD

Ceiling Type

C3A	C3A
C5	C5

PRELIMINARY	
FOR APPROVAL	
TENDER	
CONSTRUCTION	✓
AS BUILT	

REVISIONS

A - 10.04.20	Walls types updated - EDoc upload
B - 10.05.20	FD30 Doors added to Apt 15 & 17
C - 15.06.20	Smoke Locks added to 3rd Floor, plans amended per Building Control comments
D - 11.08.20	Walls updated to show New
H - 10.11.21	
H - LO - 19.01.21	
I - LO - 29.01.21	
J - LO - 04.02.21	

REV J	DRAWING NO. 40068.011	DRAWN LO
-------	-----------------------	----------

PROJECT
110 GREENCROFT GARDENS
London, NW6 3PH

DRAWING TITLE
SECOND & THIRD GA FLOOR PLANS

SCALE
1:50 @ A1

011