

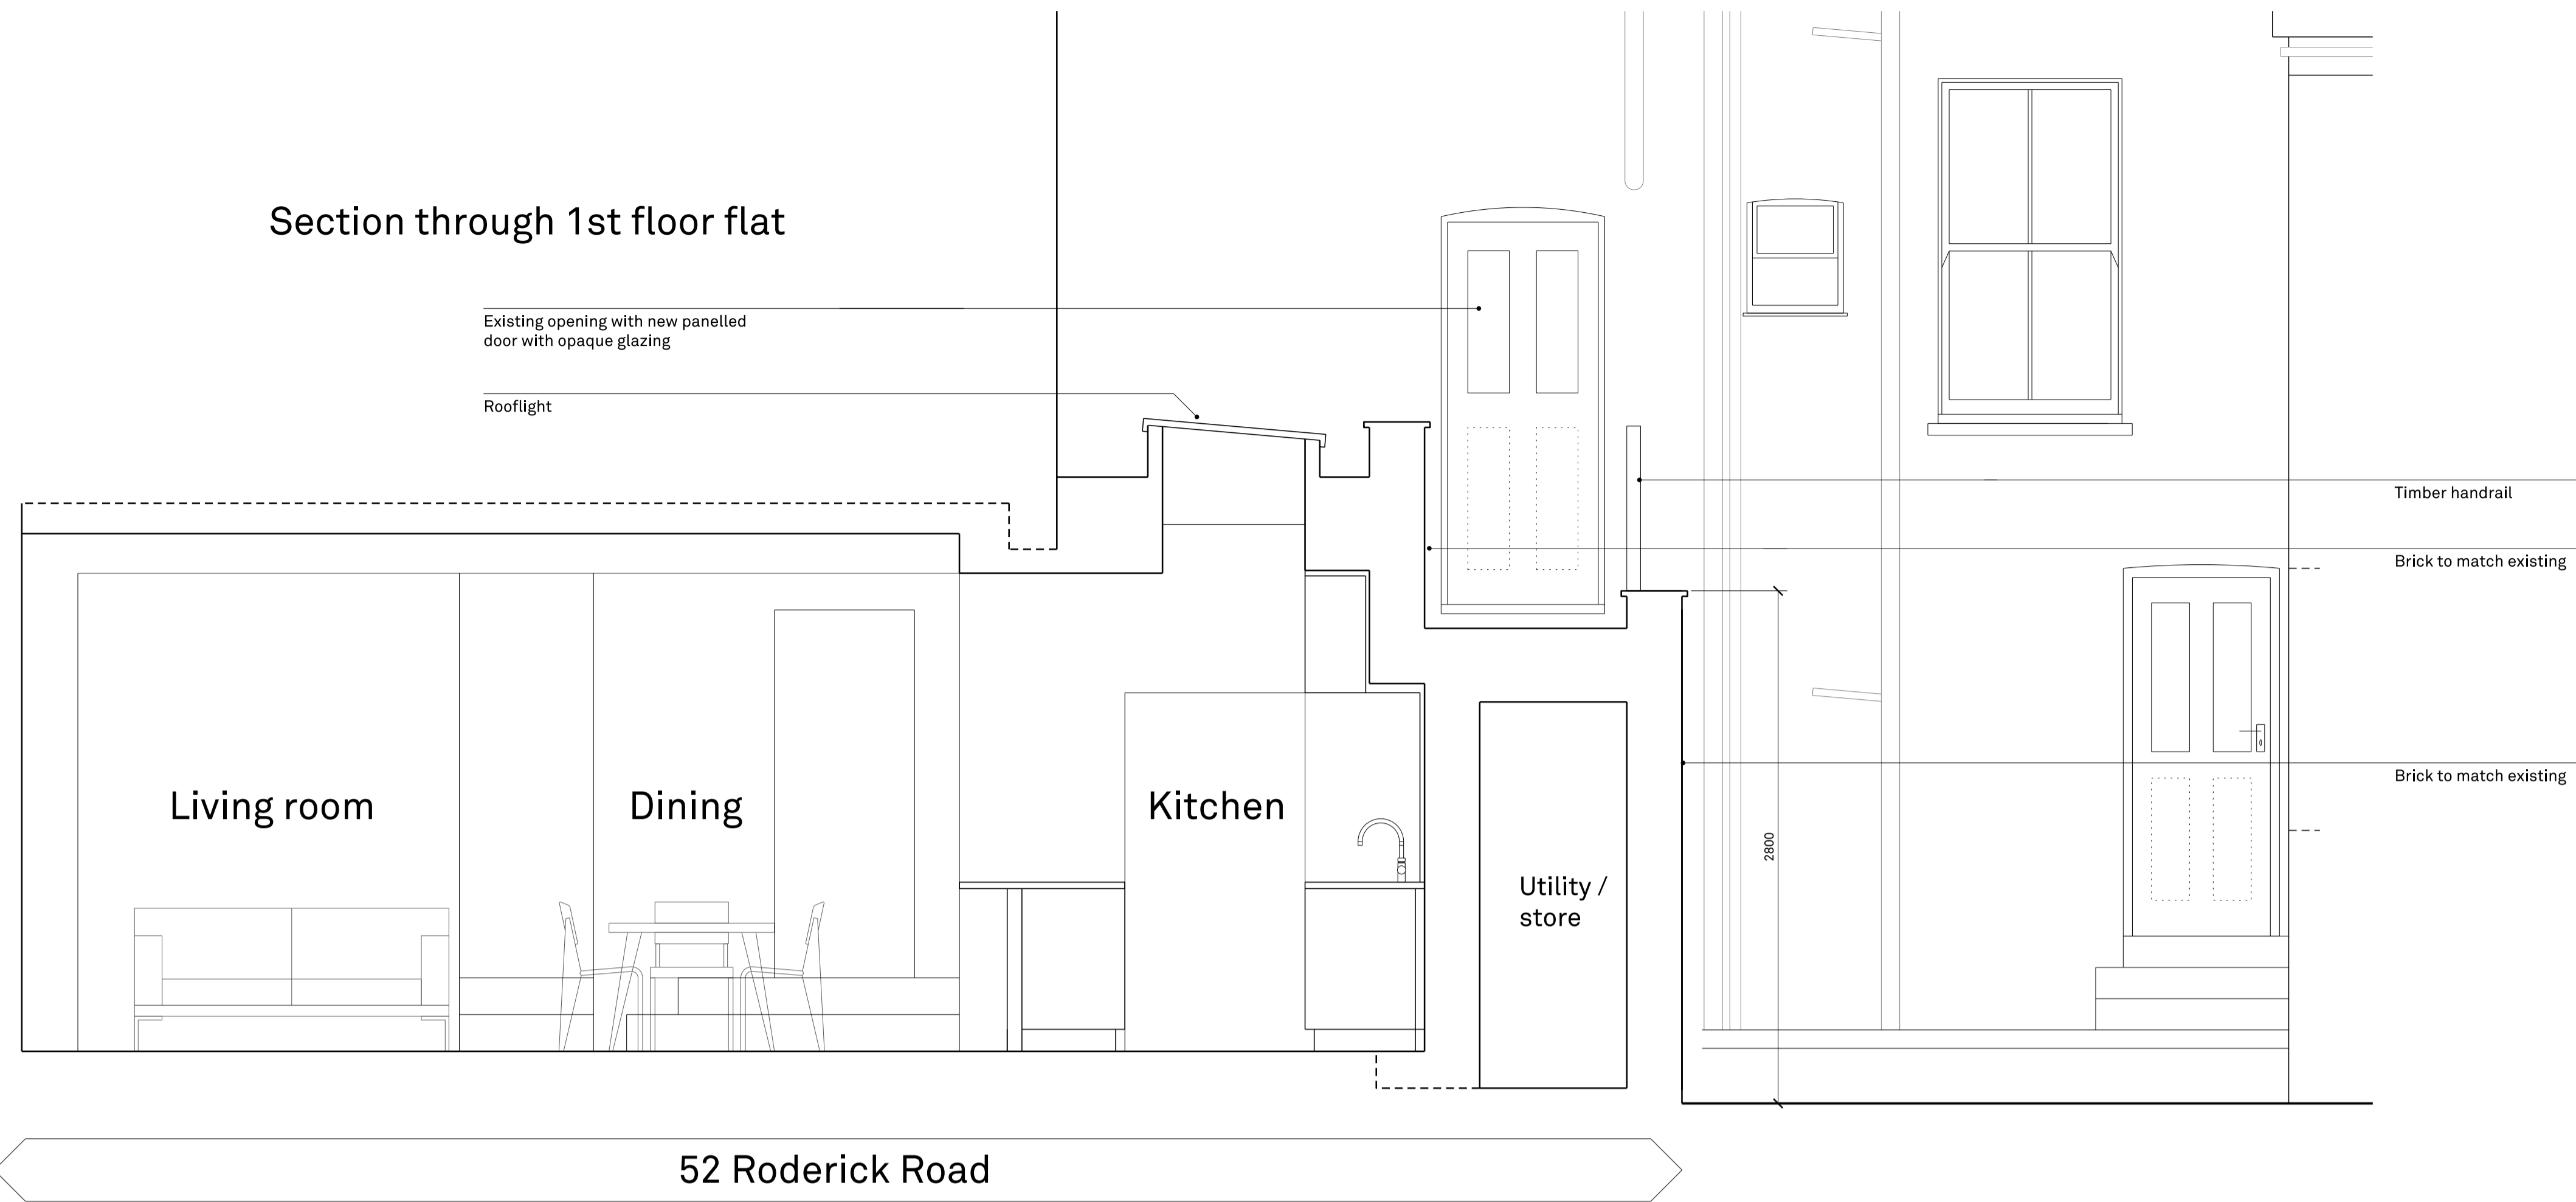


Section through 1st floor flat

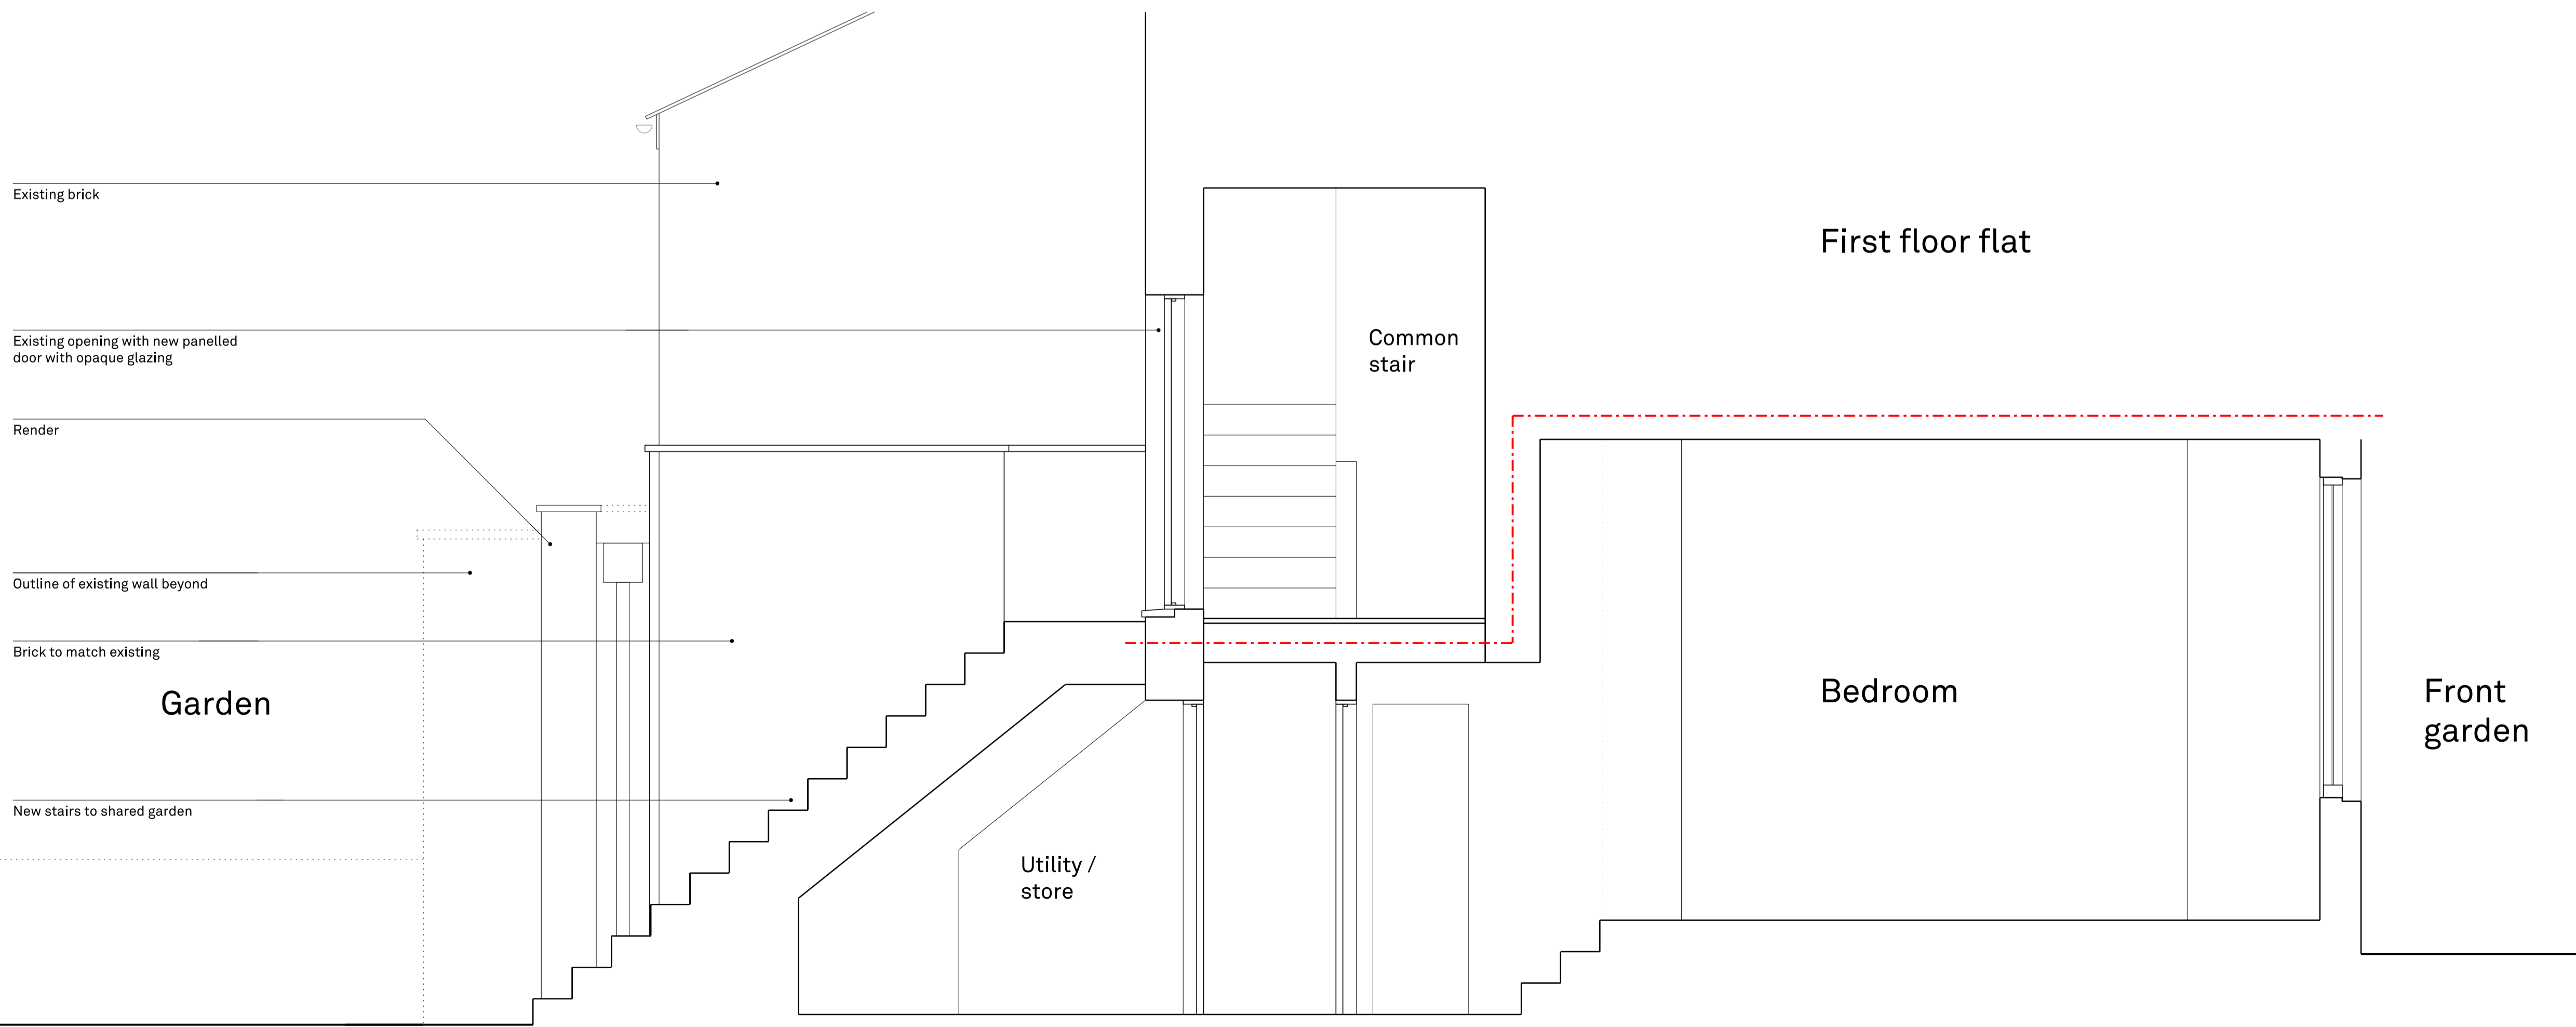

01 Section A

Do not Scale. Use figured dimensions only. All dimensions to be checked on site.
 All drawings to be read in conjunction with the Engineers' drawings. Any discrepancies between consultants drawings to be reported to the Architect before any work commences.
 The Contractor's attention is drawn to the Health & Safety matters identified in the Health & Safety plan as being potentially hazardous. These items should not be considered as a complete and final list. The Work Package Contractor's normal Health and Safety obligations still apply when undertaking constructional operations both on and off site.

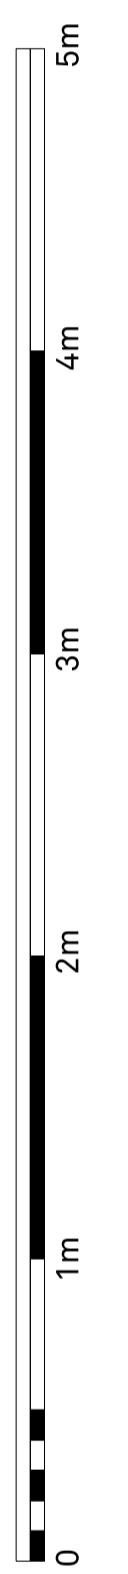

02 Section B

01	04.03.2021	Planning revision
00	20.07.2020	Planning
Rev	Date	Comments

CONIBERE PHILLIPS

47 Clapham High Street
 London
 SW4 7TL
www.coniberephillips.com

Client
 PRIVATE
 Job title
 52A RODERICK ROAD
 Drawing title
 SECTIONS - PROPOSED

Issue	PLANNING	Drawing No:	9030	Rev:	01
Scale	1:25@A1 1:50@A3				
Job no	0038				