


General Notes
 1. Do not scale
 2. All dimensions are shown in millimetres unless otherwise noted

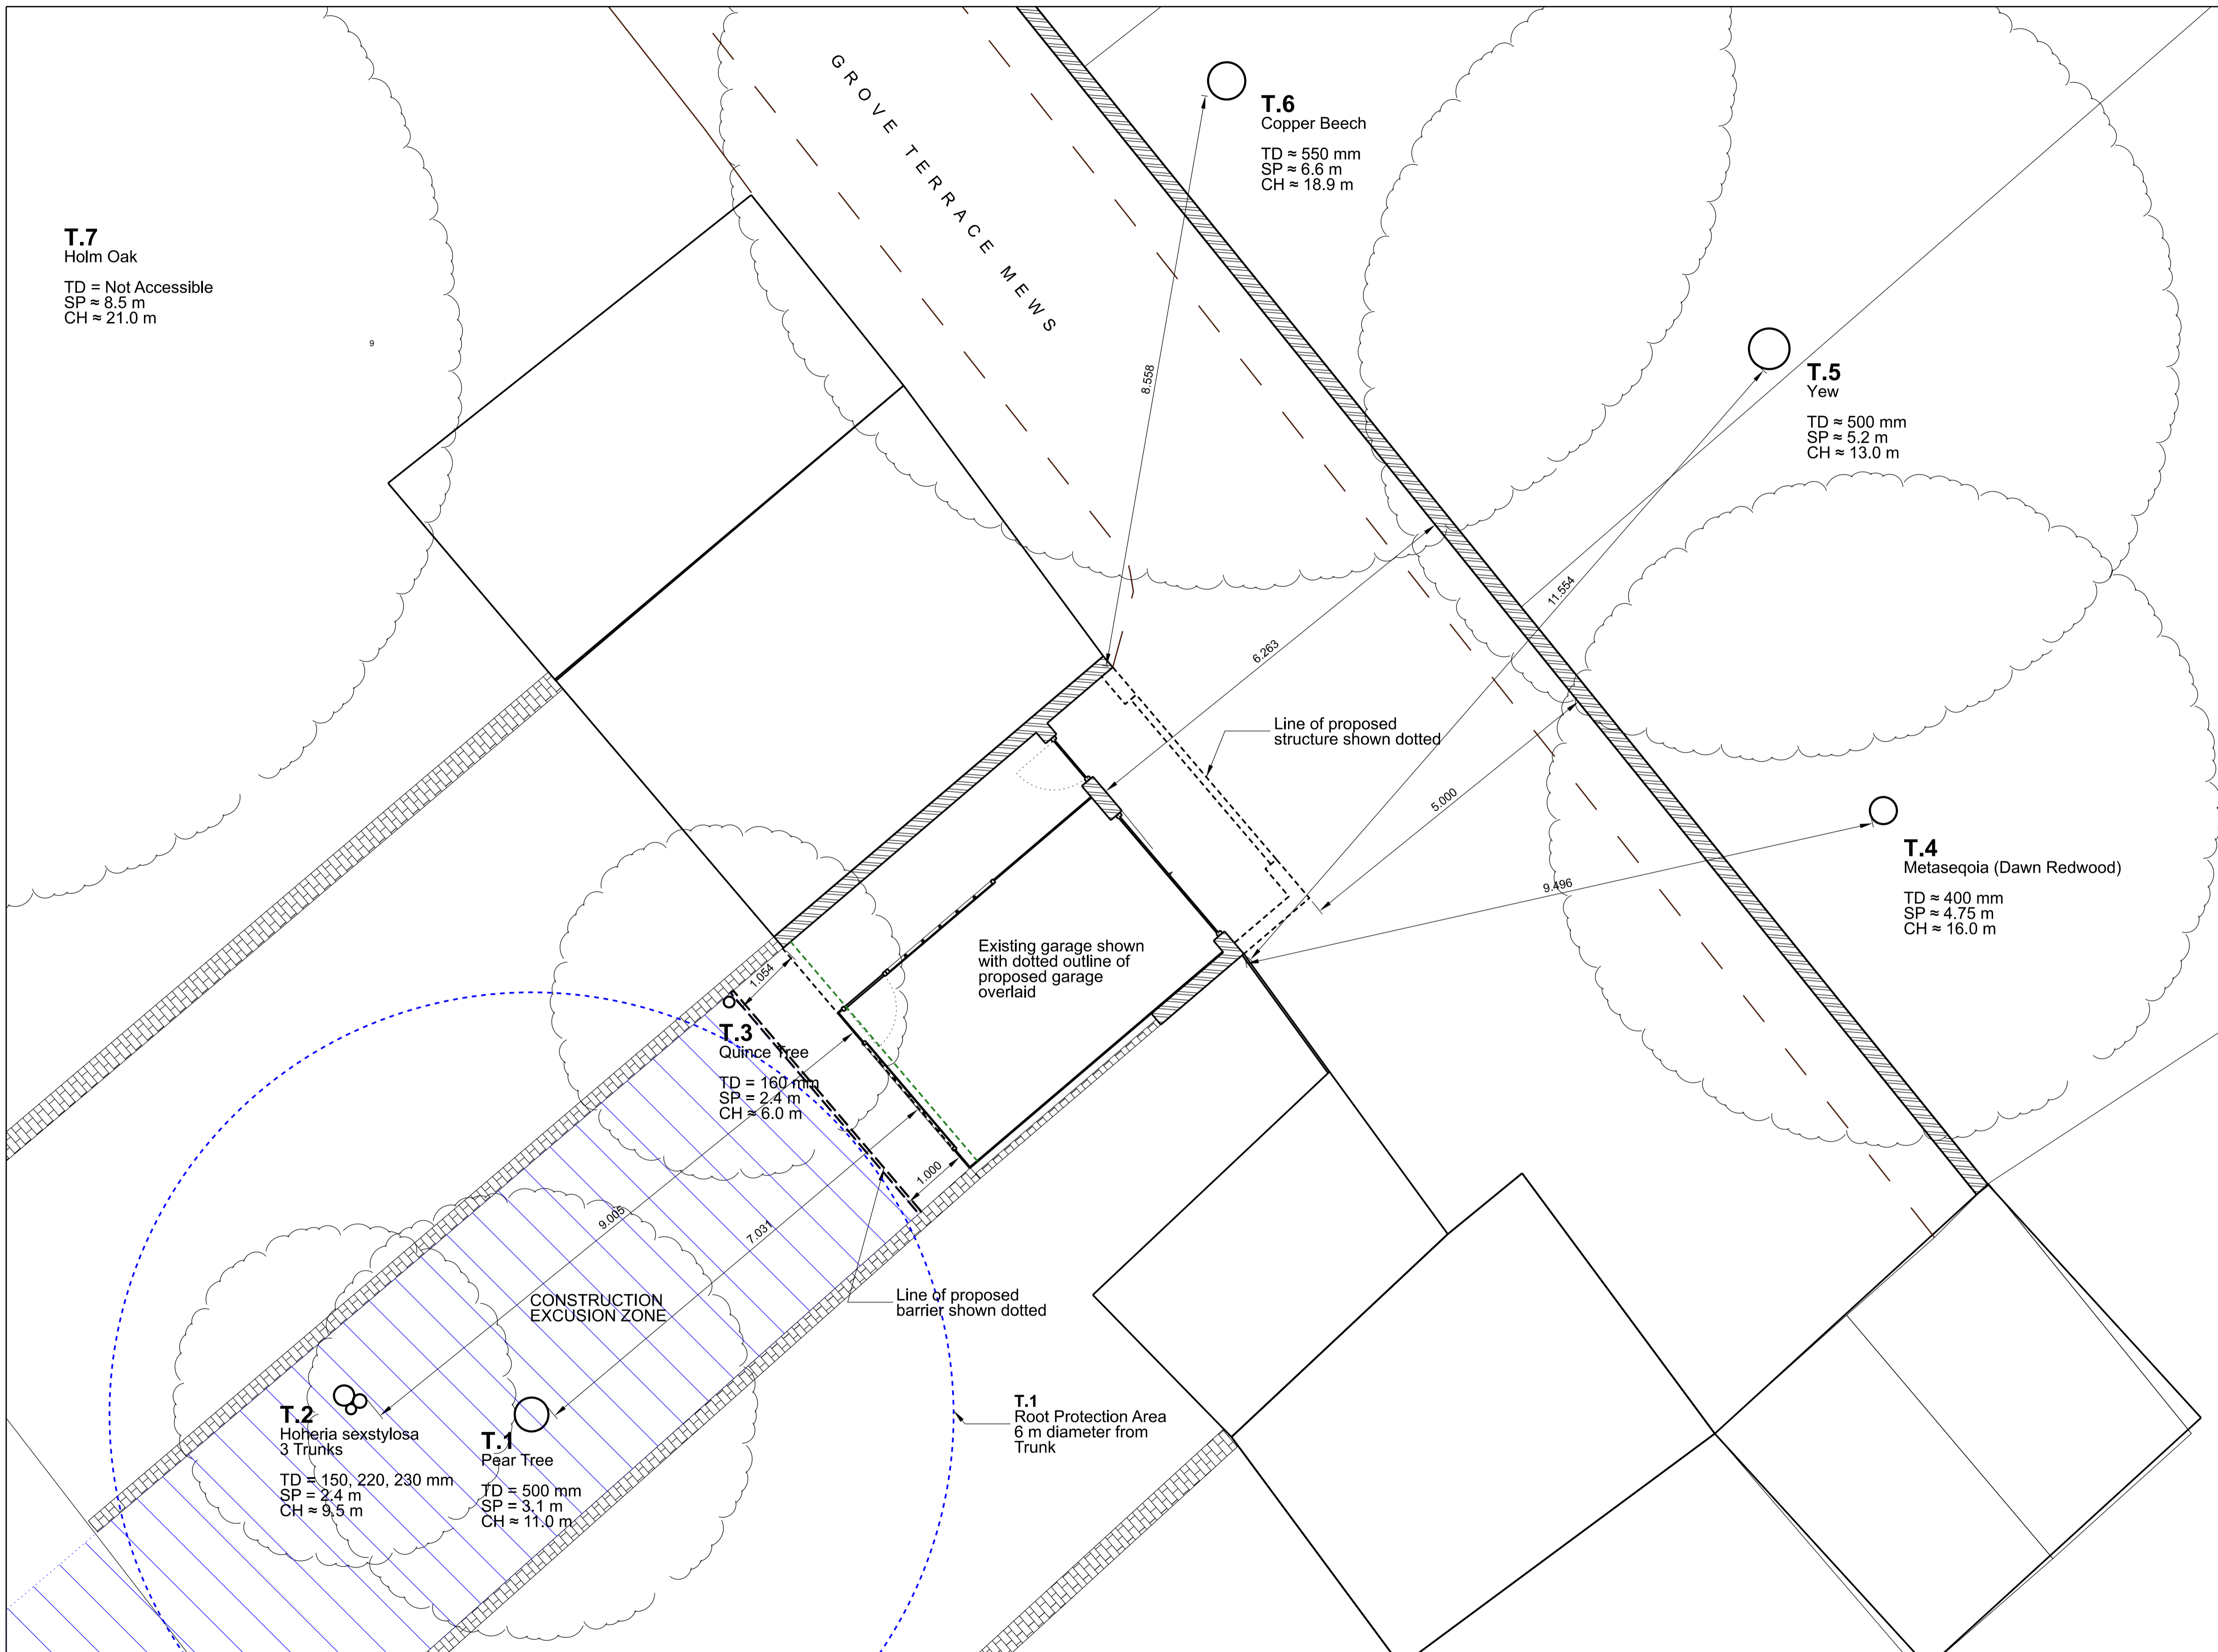

Rev	Date	Reason For Issue	Chk
P1	28.04.21	Root Protection Area Added	NP

Key Plan

pawlik + wiedmer
 17 Abernethy Road
 London
 SE13 5QJ
 london@pawlikwiedmer.com
 Tel: 020 7539 3505
 Registered in England & Wales No: 8150462
 Registered Office: 27 Mortimer Street, W1T 3BL, UK

Client
Mrs.C.Bloch
 9 Grove Terrace
 London
 NW5 1PH

Project
Garage Reinstatement
 Grove Terrace Mews
 NW5 1PH

Title
Tree Survey
 Plan

Status
PRELIMINARY

Project Number 550	Date April 2021	Checked By AVF
Revision P1	Scale @ ISO A1 AS NOTED	Approved By NP

Drawing Number
550_PW_ZZ_00_DR_A_0020

1 PLAN
 Tree Survey
 1:50 @ A1

T.X - Tree Number
 Tree species
 TD = Trunk Diameter (mm)
 SP = Branch Spread (m)
 CH = Crown Height (m)

