



SECTION A

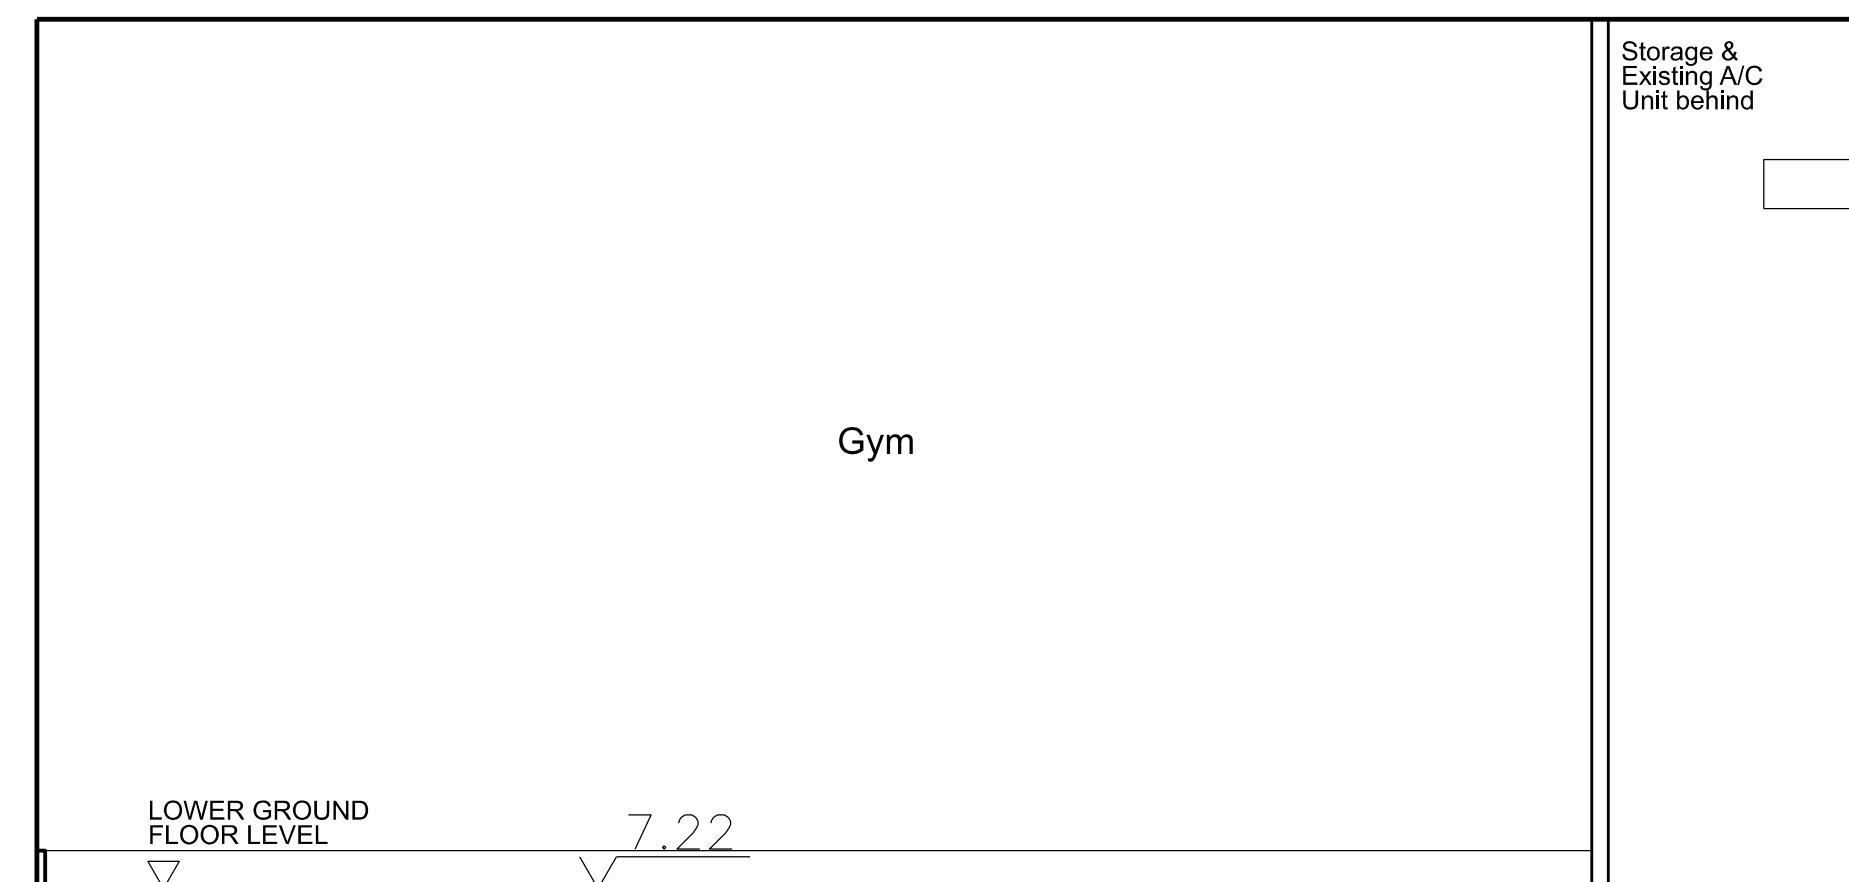

SECTION B

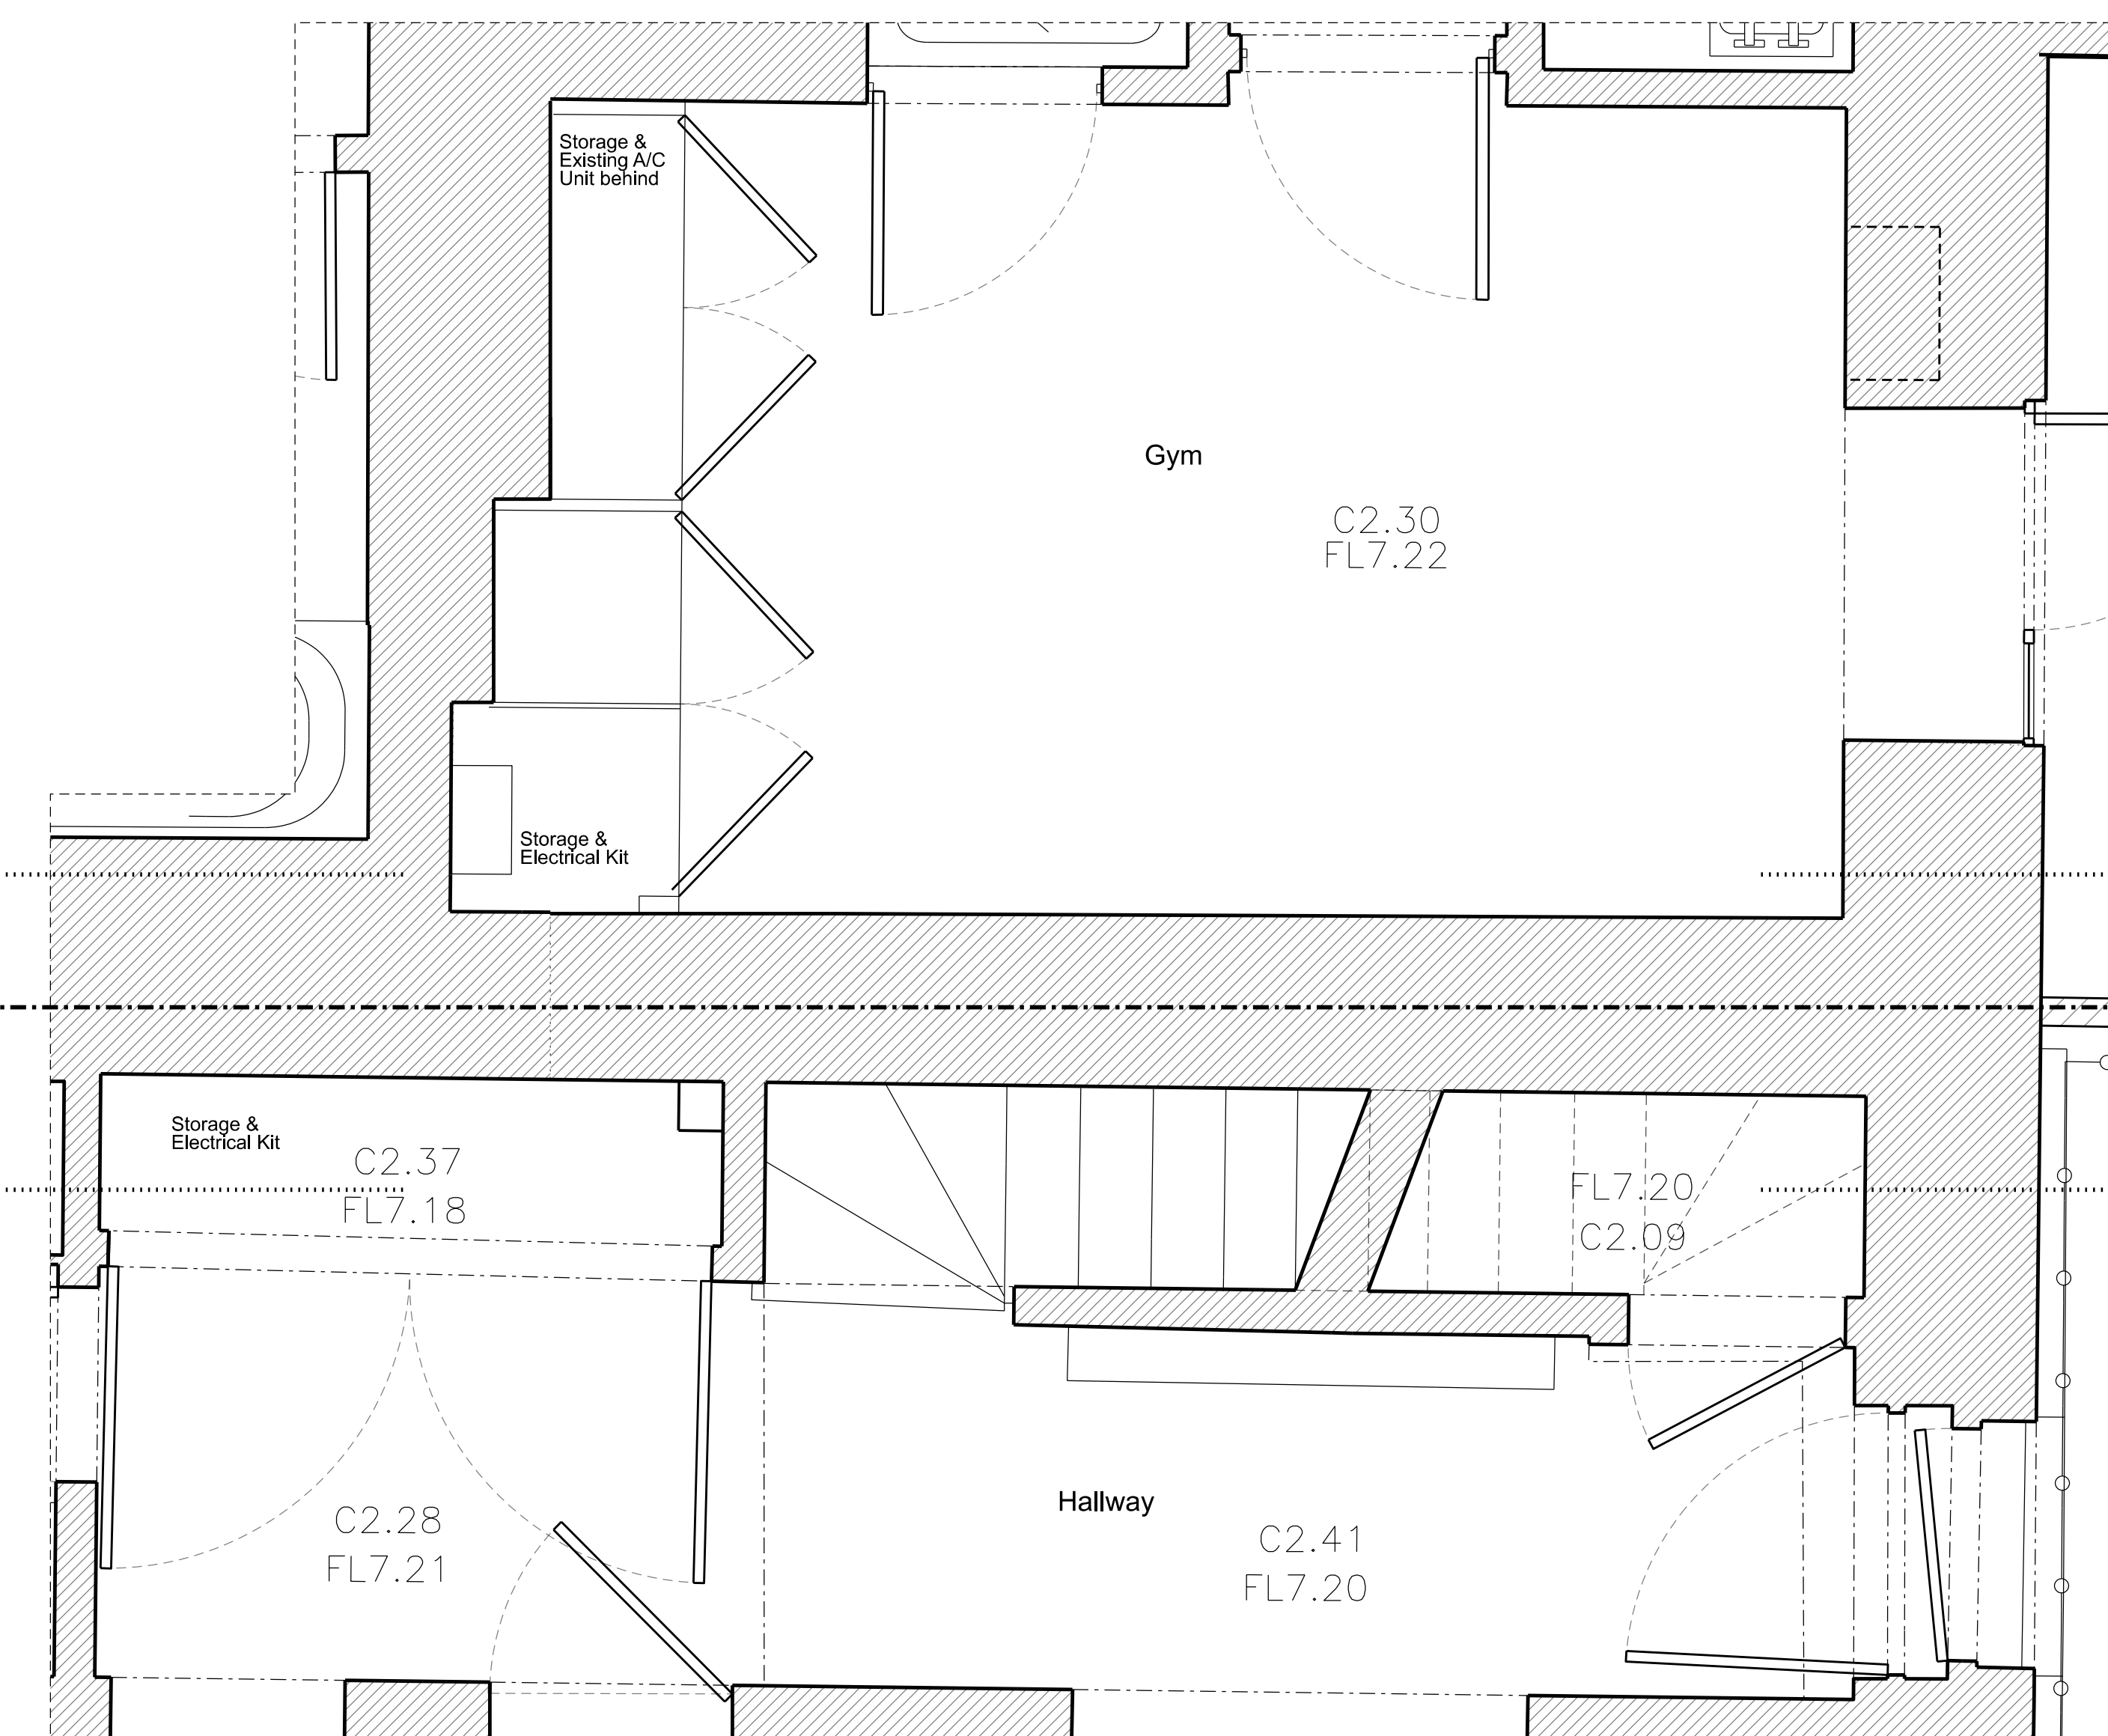

EXISTING LOWER GROUND FLOOR PART PLAN TO NO. 39 & 40

NO. 40 CHESTER TERRACE

NO. 39 CHESTER TERRACE


BOUNDARY LINE

SECTION B

SECTION A

THIS DRAWING TO BE READ IN CONJUNCTION  
WITH DRAWING 1154/P/CN/A/20/001

Rev	Amendment	Date
A	For Planning	19.03.21

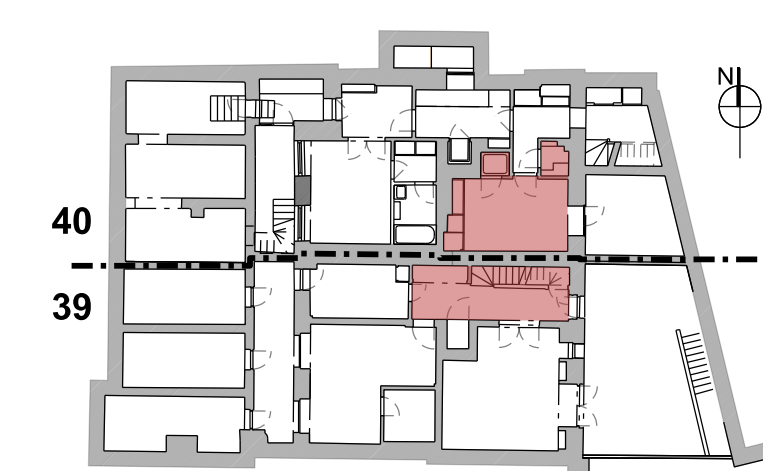

**FOR PLANNING**

Client  
Jose & Daniela Neves


Project  
39 & 40 Chester Terrace  
London NW1 4ND


Title  
Existing  
Lower Ground Floor  
Part Plan & Sections between No. 39 & 40

Drawn By	Checked By	Scale	Date
GC	MG	1:20 @ A1	March 21


Drawing No.	Revision
1154/P/CN/E/20/001	A

GROVES NATCHEVA ARCHITECTS

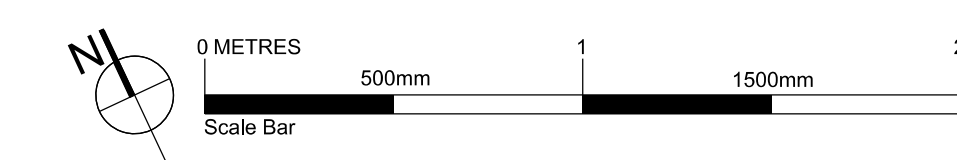


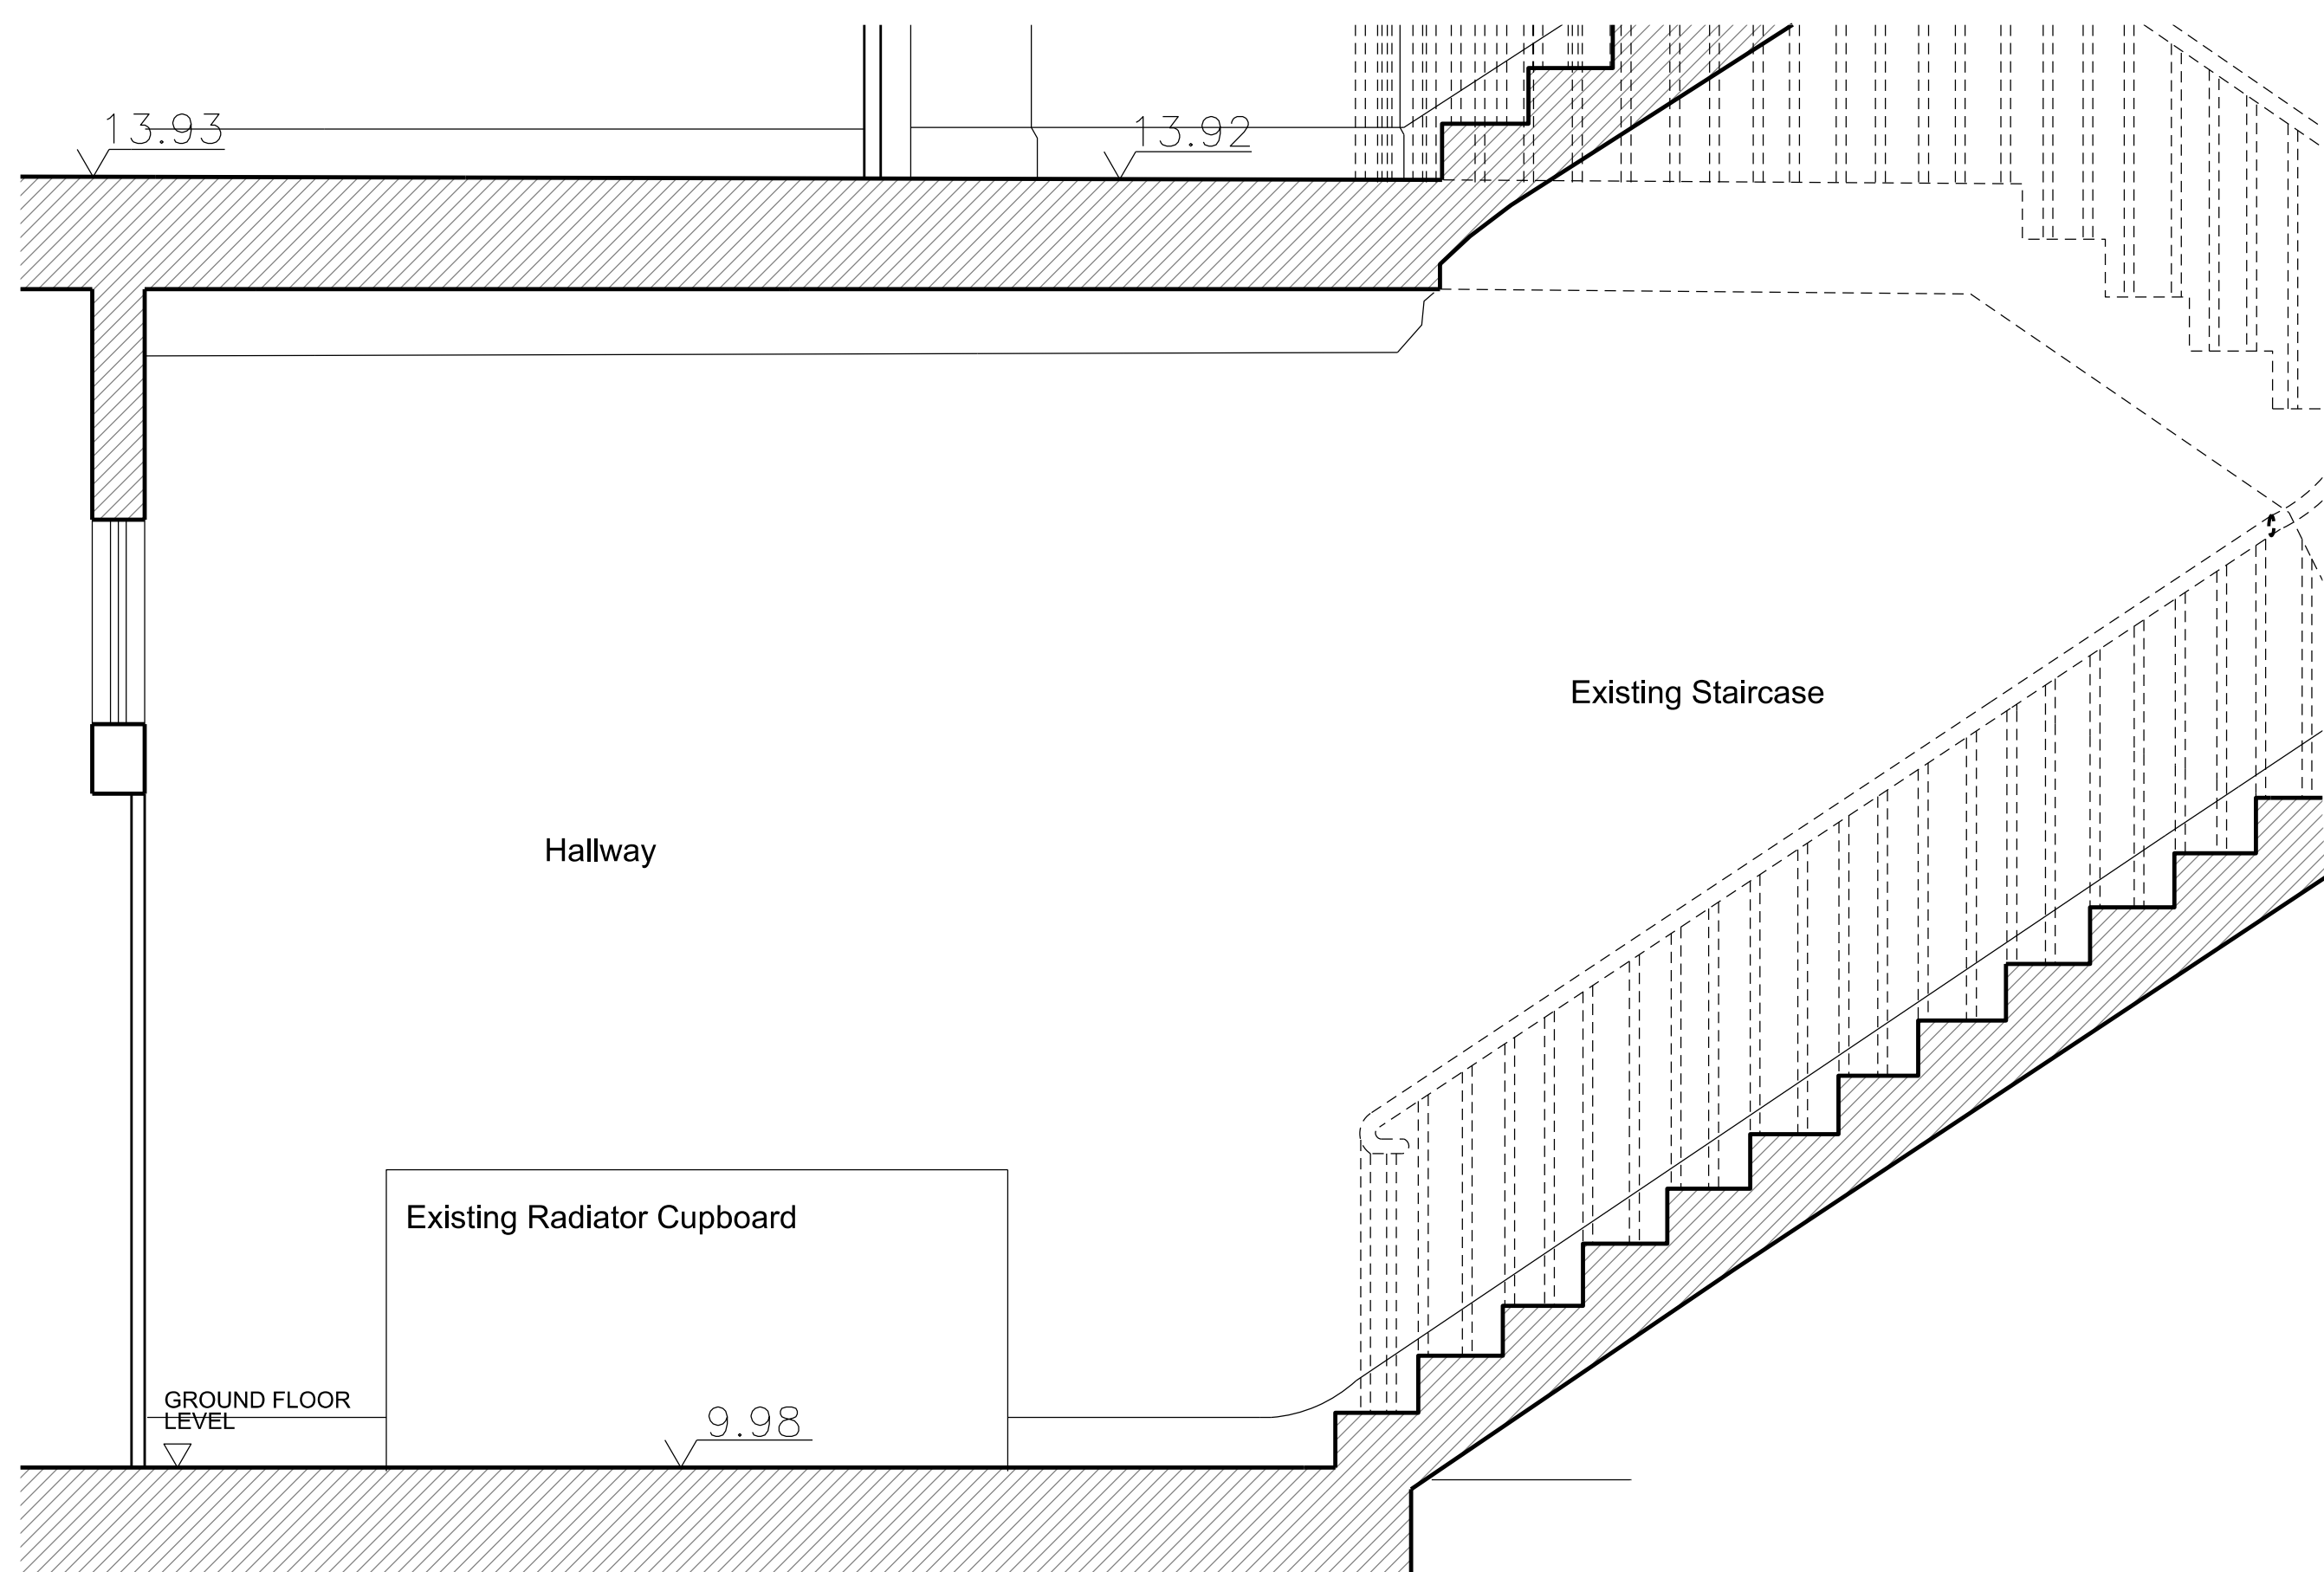


SECTION A

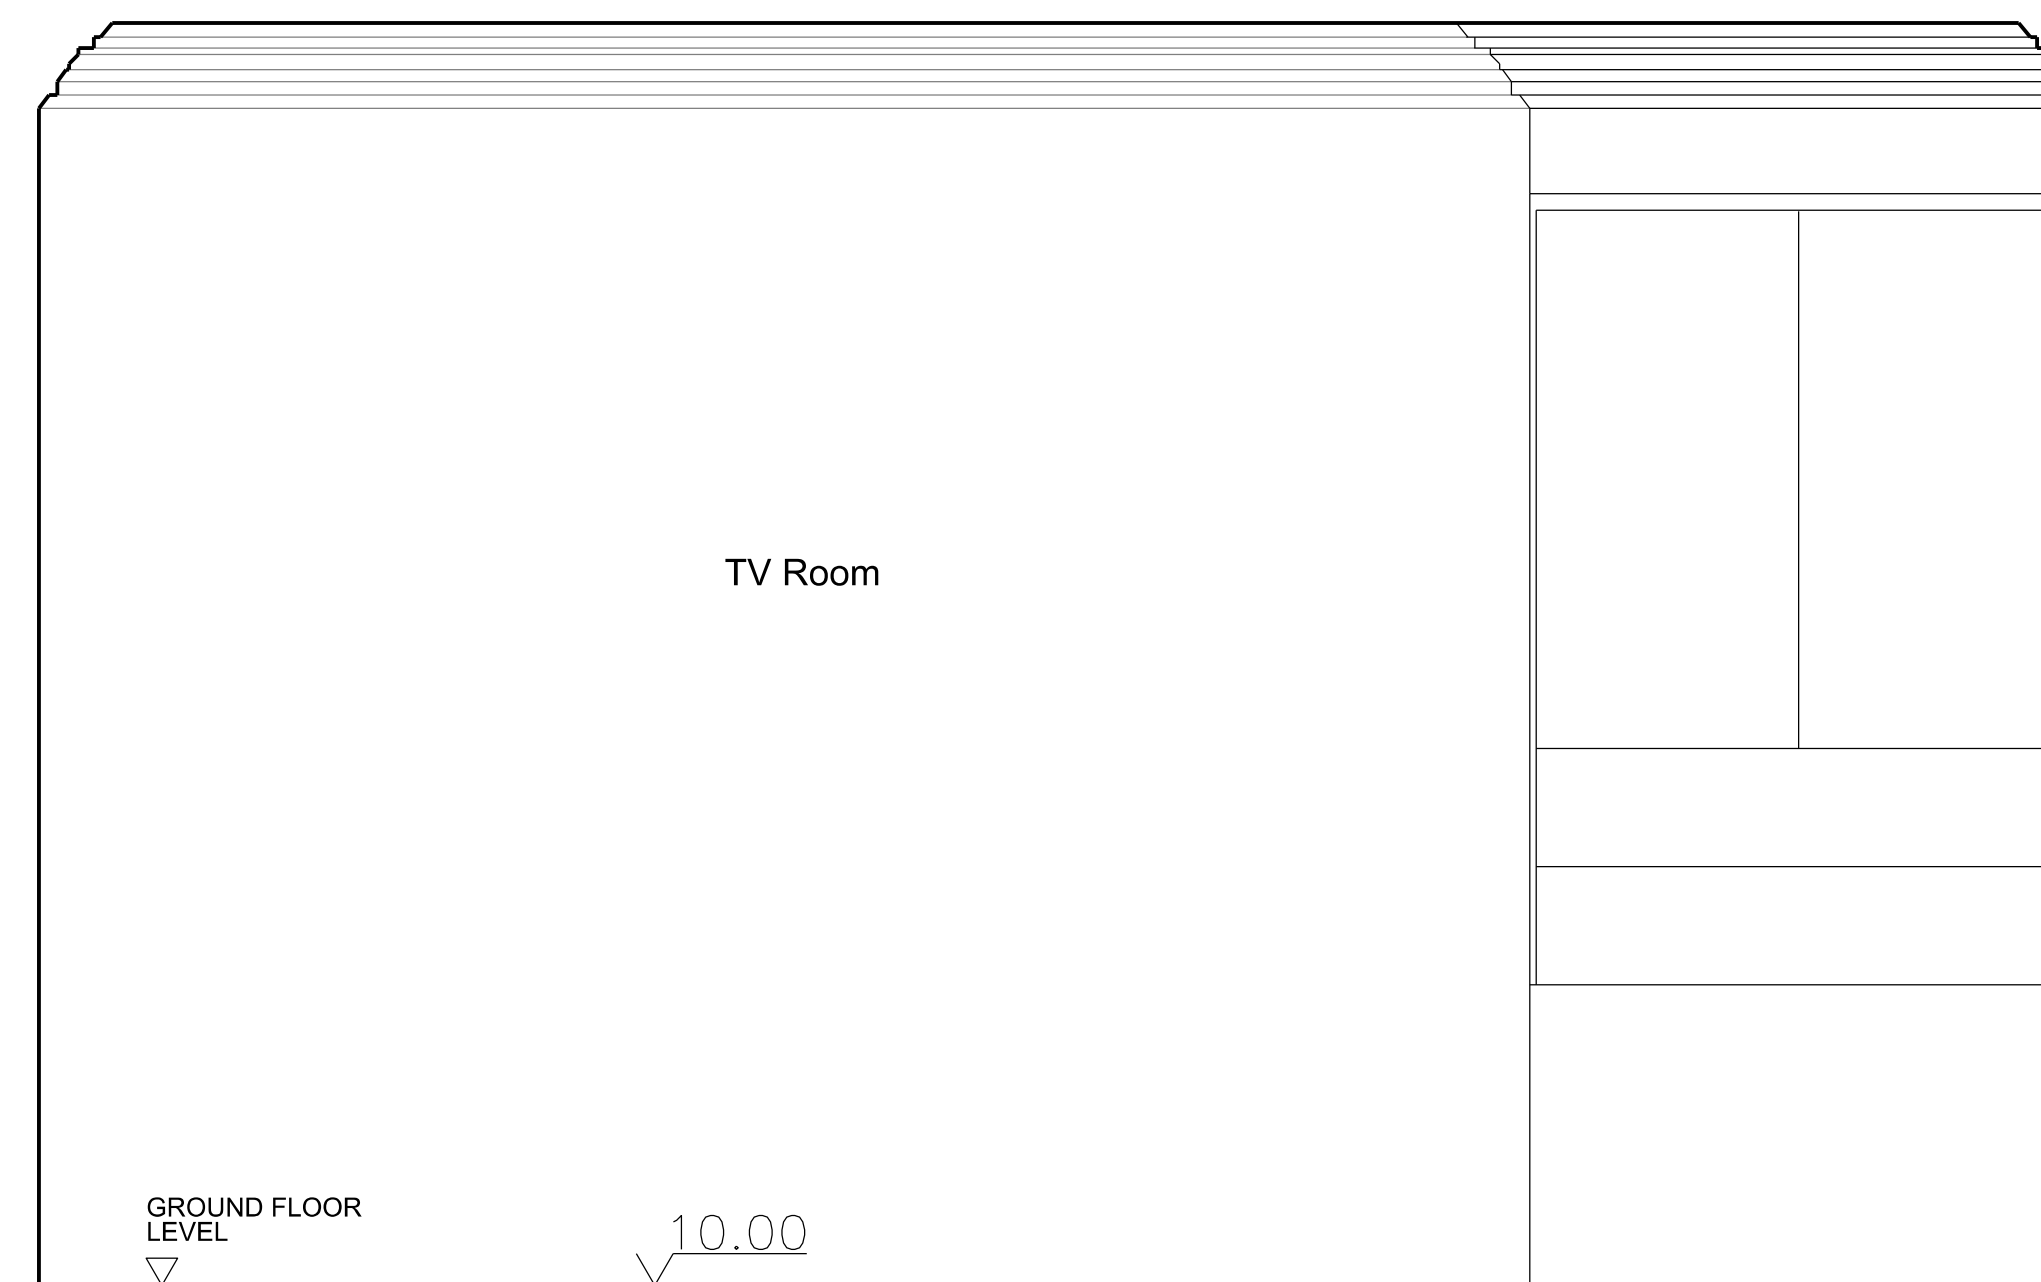

SECTION B

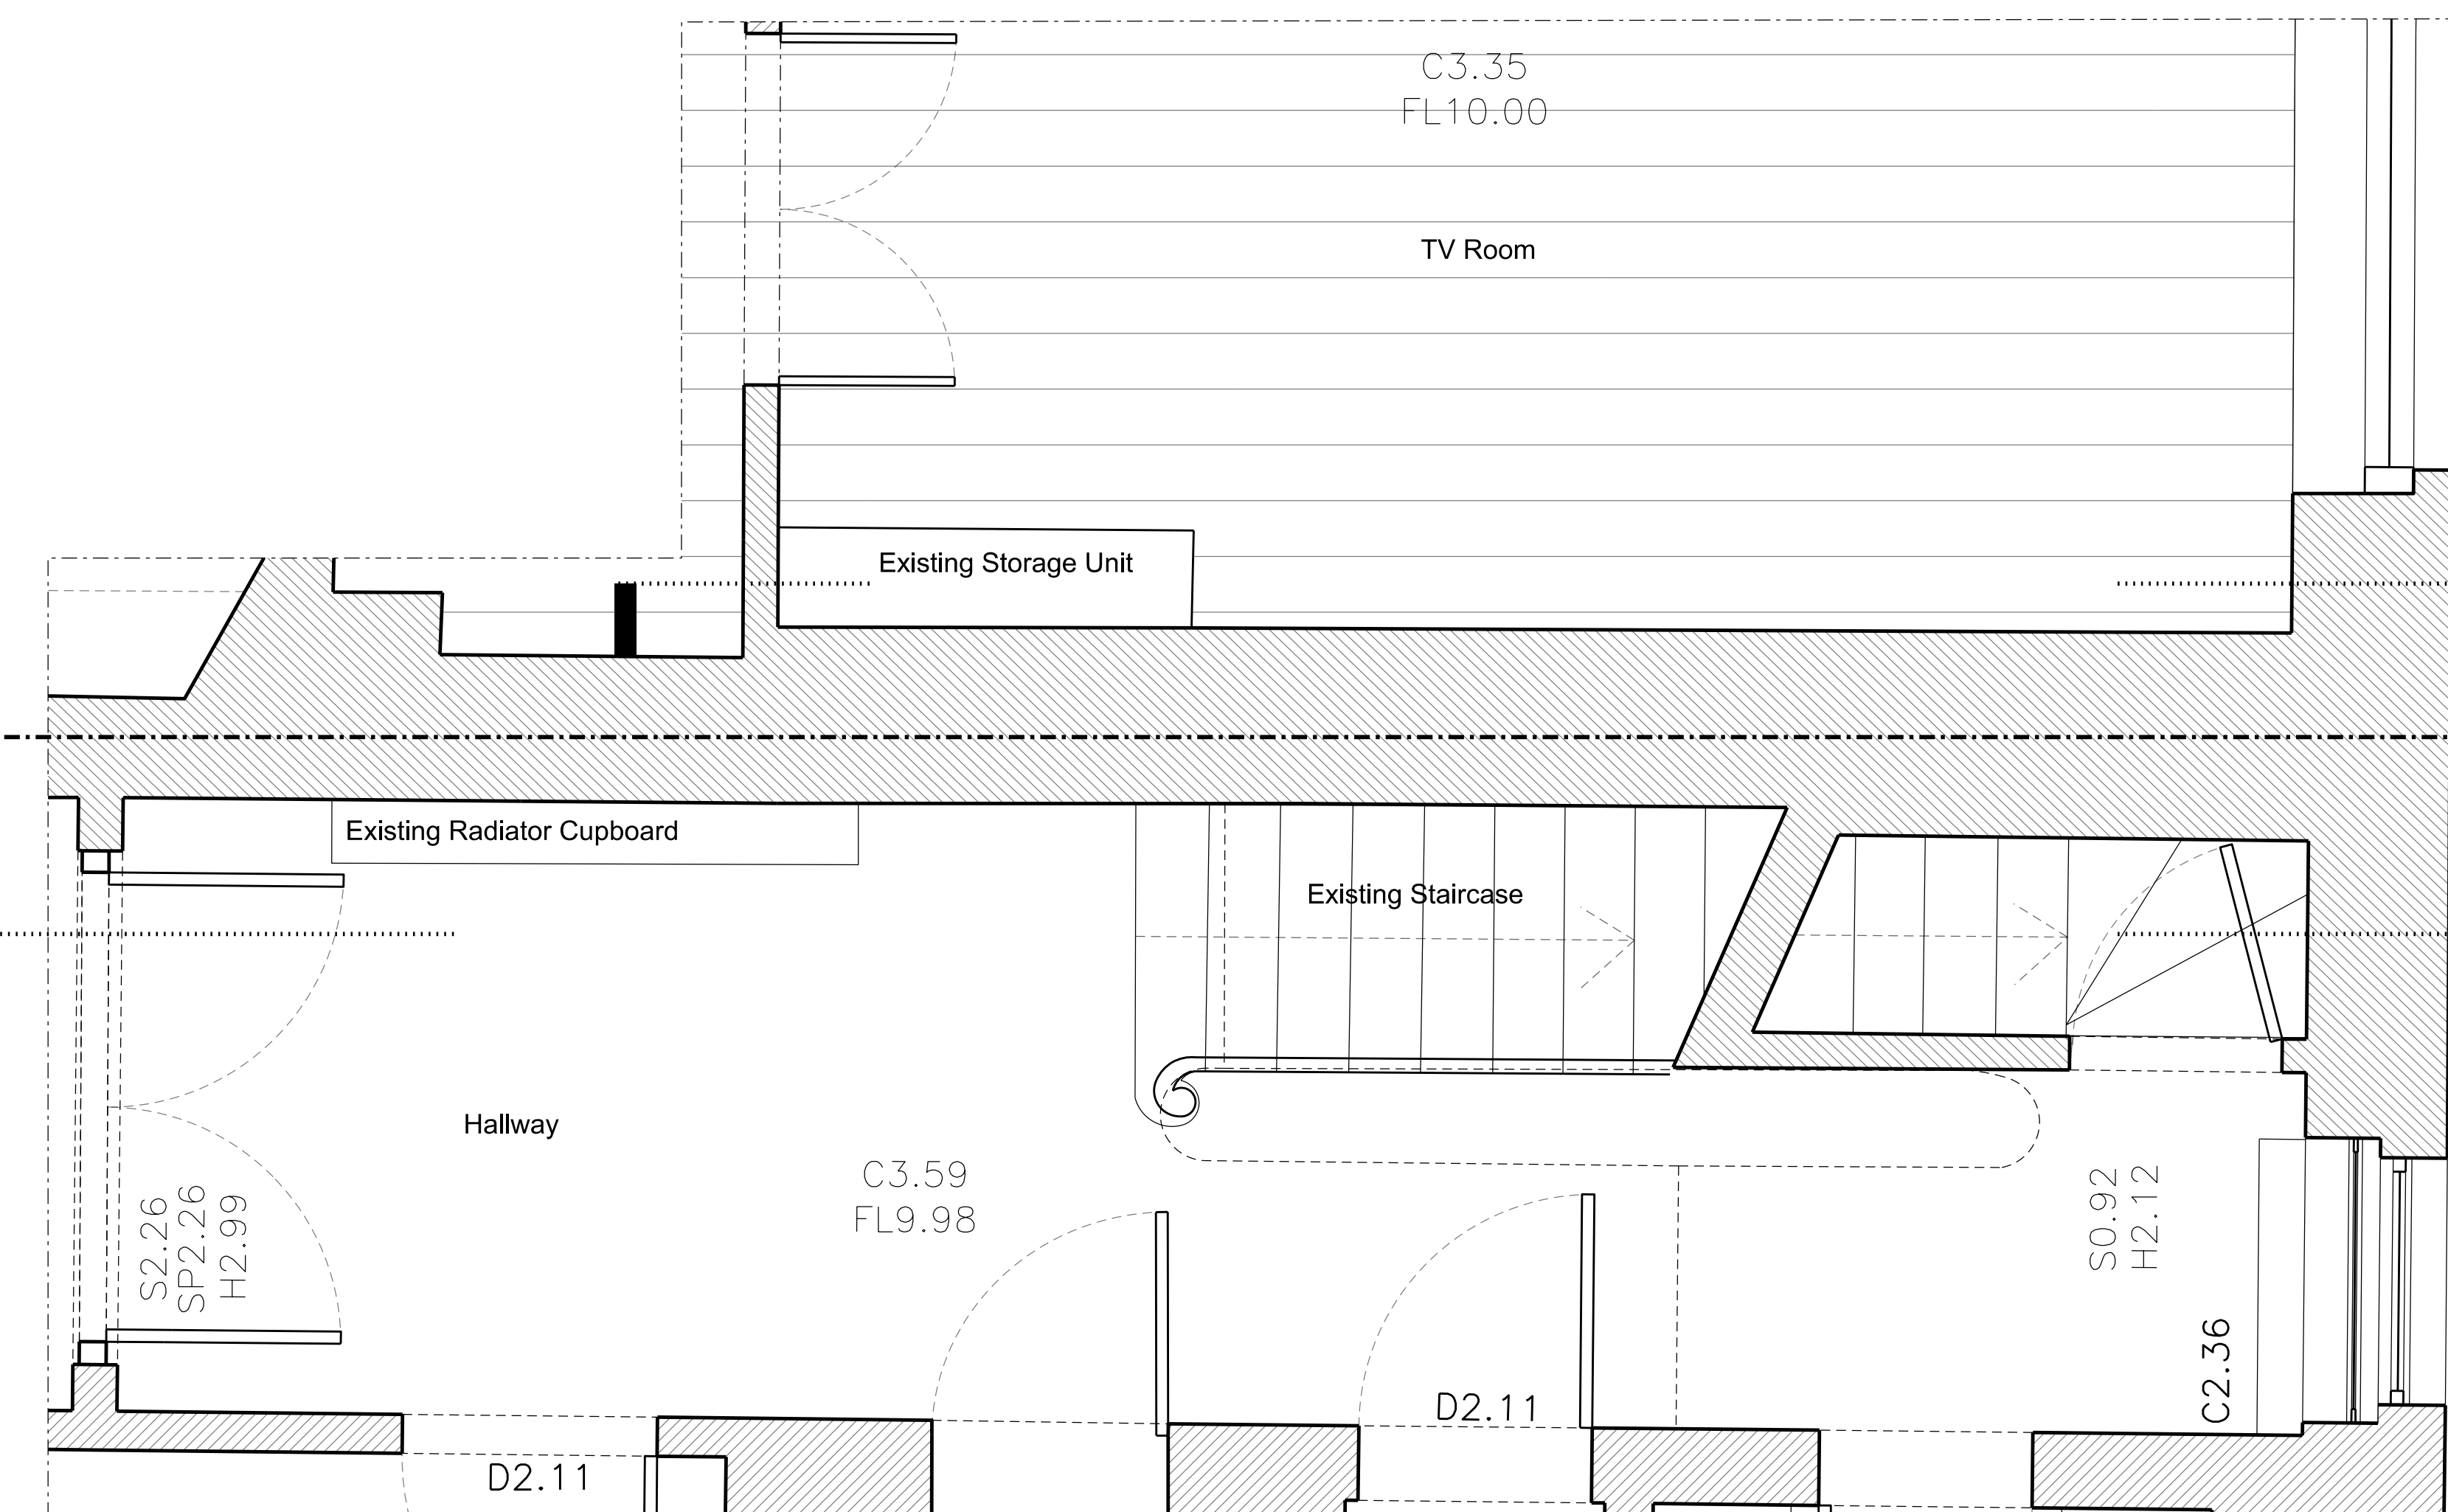


EXISTING GROUND FLOOR PART PLAN TO NO. 39 & 40

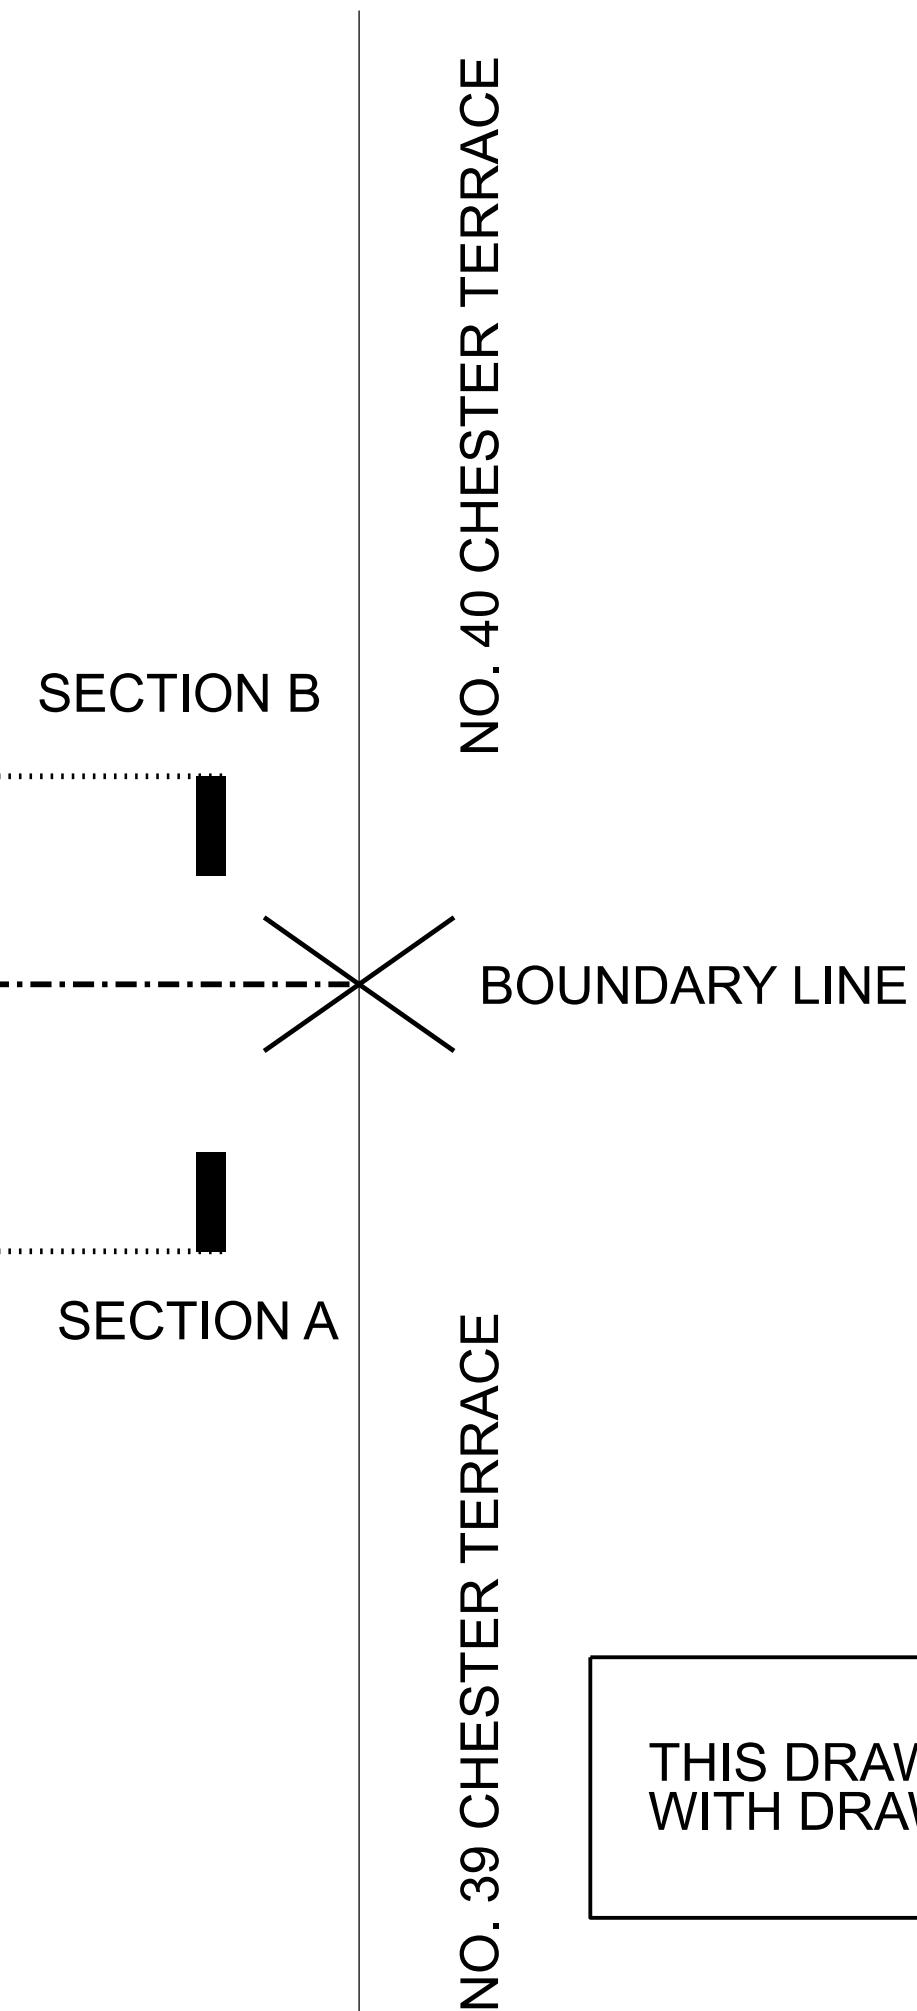

THIS DRAWING TO BE READ IN CONJUNCTION  
WITH DRAWING 1154/P/CN/A/20/002

Rev	Amendment	Date
B	For Planning	28.04.21
A	For Planning	19.03.21

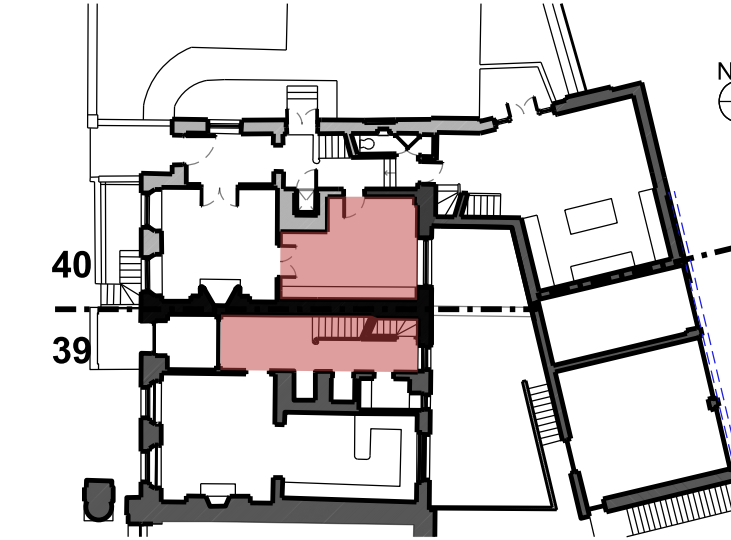

**FOR PLANNING**

Client  
Jose & Daniela Neves


Project  
39 & 40 Chester Terrace  
London NW1 4ND

Title  
Existing  
Ground Floor  
Part Plan & Sections between No. 39 & 40

Drawn By	Checked By	Scale	Date
GC	MG	1:20 @ A1	March 21


Drawing No	Revision
1154/P/CN/E/20/002	B

GROVES NATCHEVA ARCHITECTS

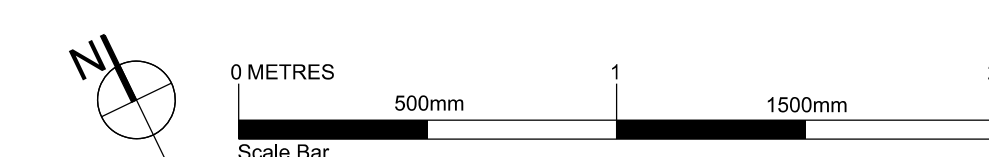





To scale for town planning purposes.  
Not for construction.

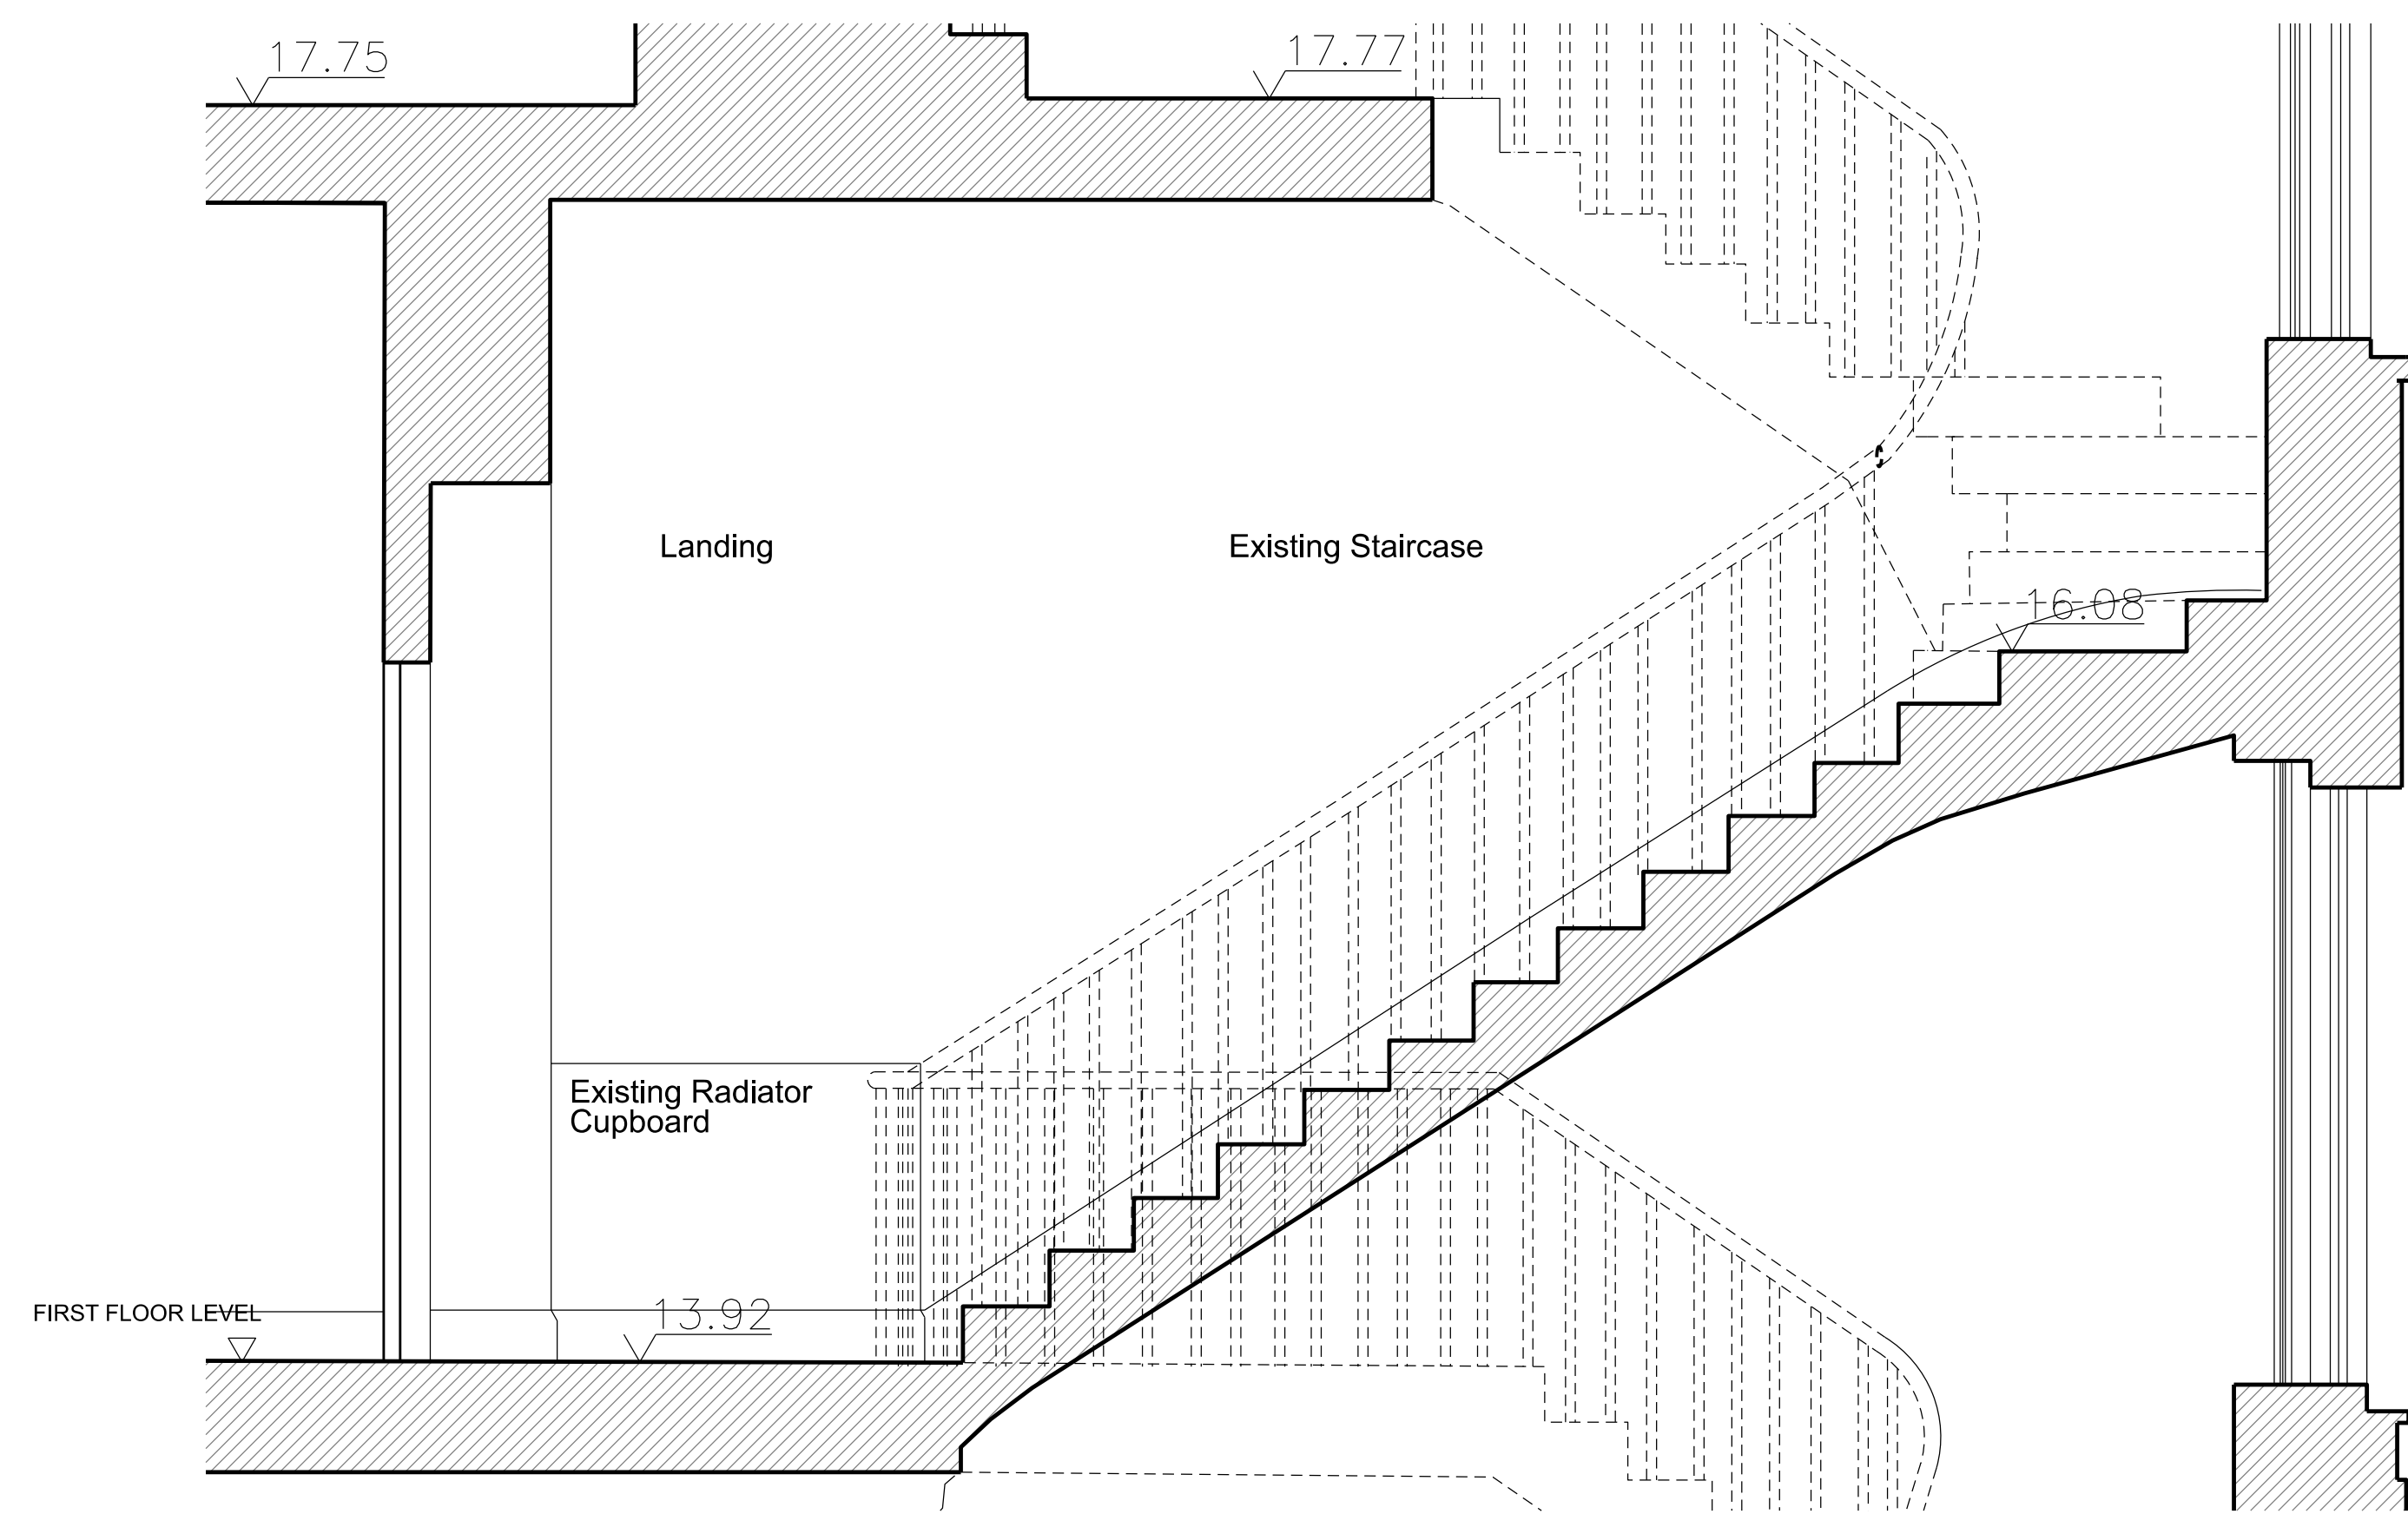

SECTION A

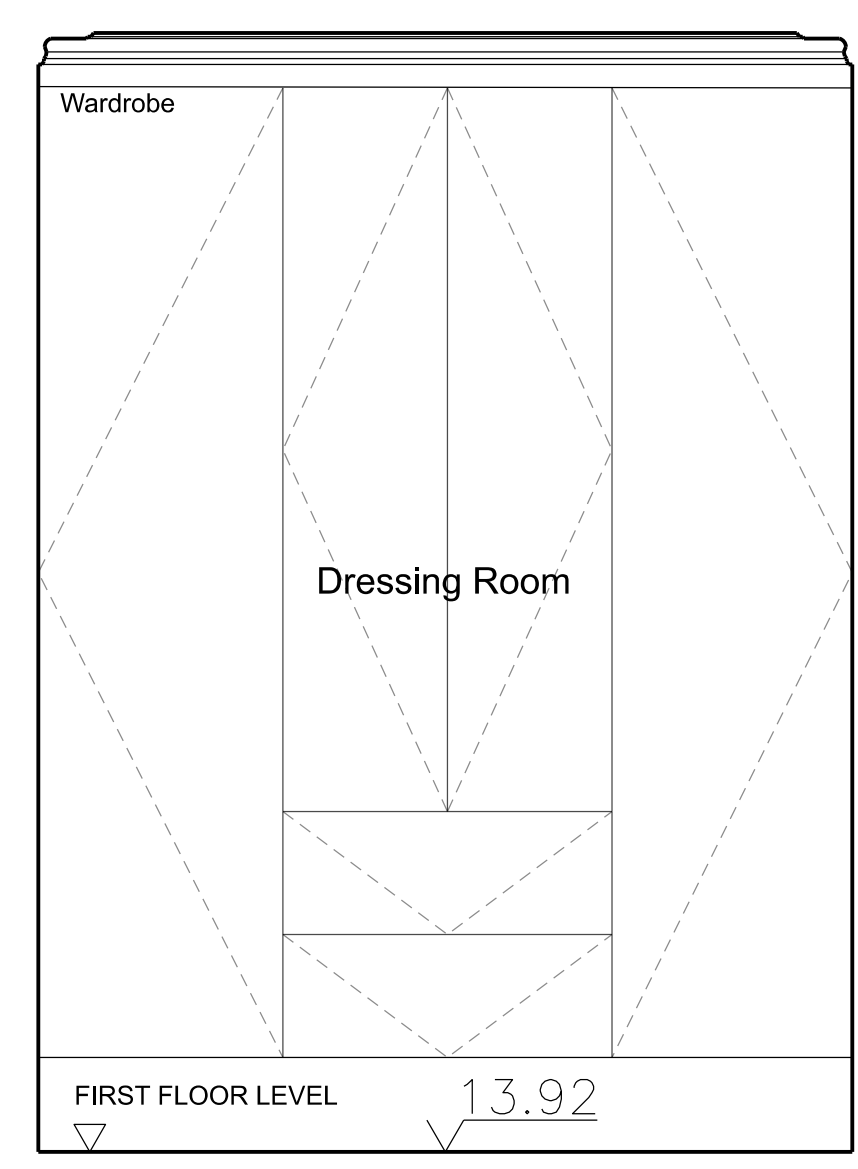

SECTION B

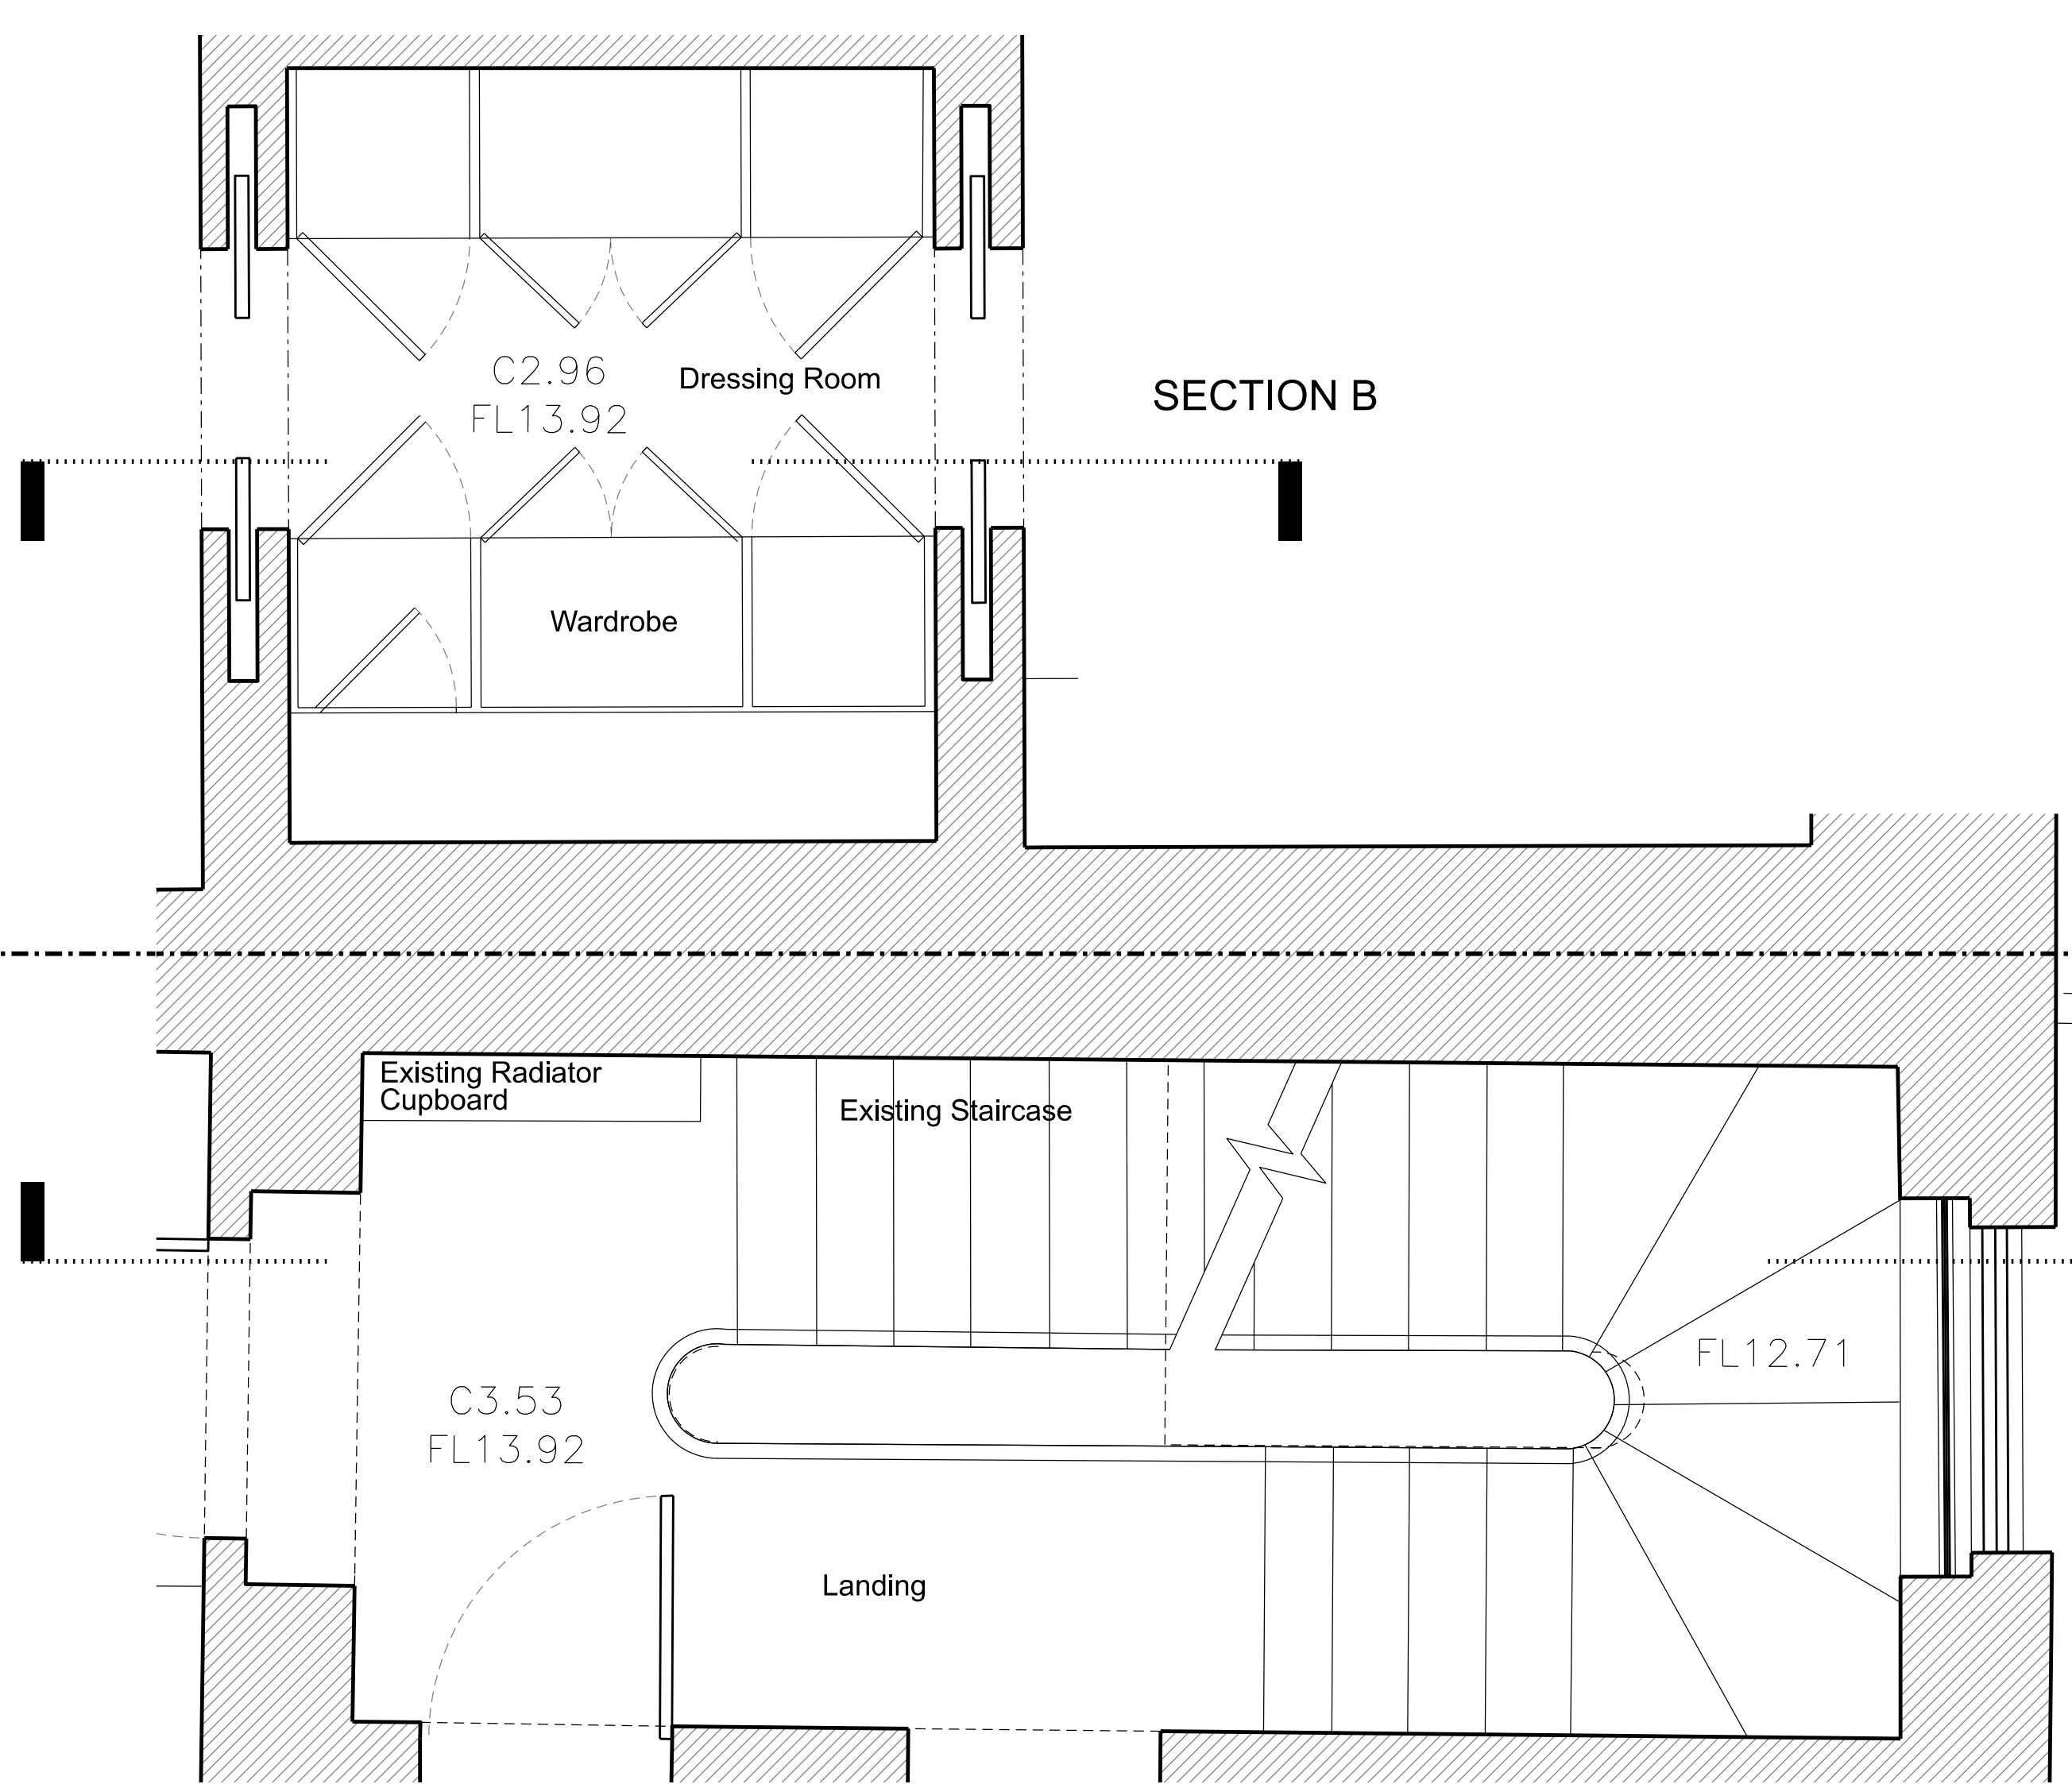

EXISTING LOWER GROUND FLOOR PART PLAN TO NO. 39 & 40


NO. 40 CHESTER TERRACE

NO. 39 CHESTER TERRACE

BOUNDARY LINE

THIS DRAWING TO BE READ IN CONJUNCTION  
WITH DRAWING 1154/P/CN/A/20/003

Rev	Amendment	Date
A	For Planning	19.03.21
Key Plan		

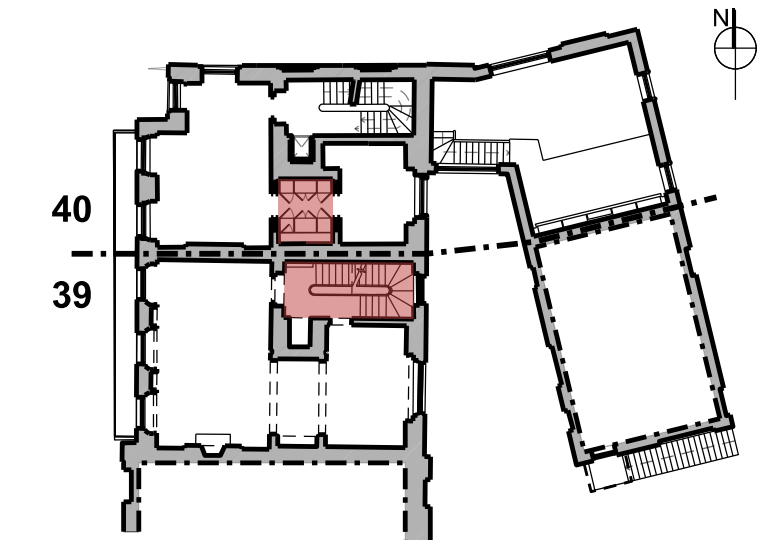

**FOR PLANNING**

Client  
Jose & Daniela Neves

Project  
39 & 40 Chester Terrace  
London NW1 4ND

Title  
Existing  
First Floor  
Part Plan & Sections Between No. 39 & 40

Drawn By	Checked By	Scale	Date
GC	MG	1:20 @ A1	March 21
Drawing No	Revision		
1154/P/CN/E/20/003	A		

GROVES NATCHEVA ARCHITECTS

T: +44 (0)20 7937 7772  
E: info@grovesnatcheva.com  
W: www.grovesnatcheva.com

6 Kensington Court Mews London UK W8 5DR

