
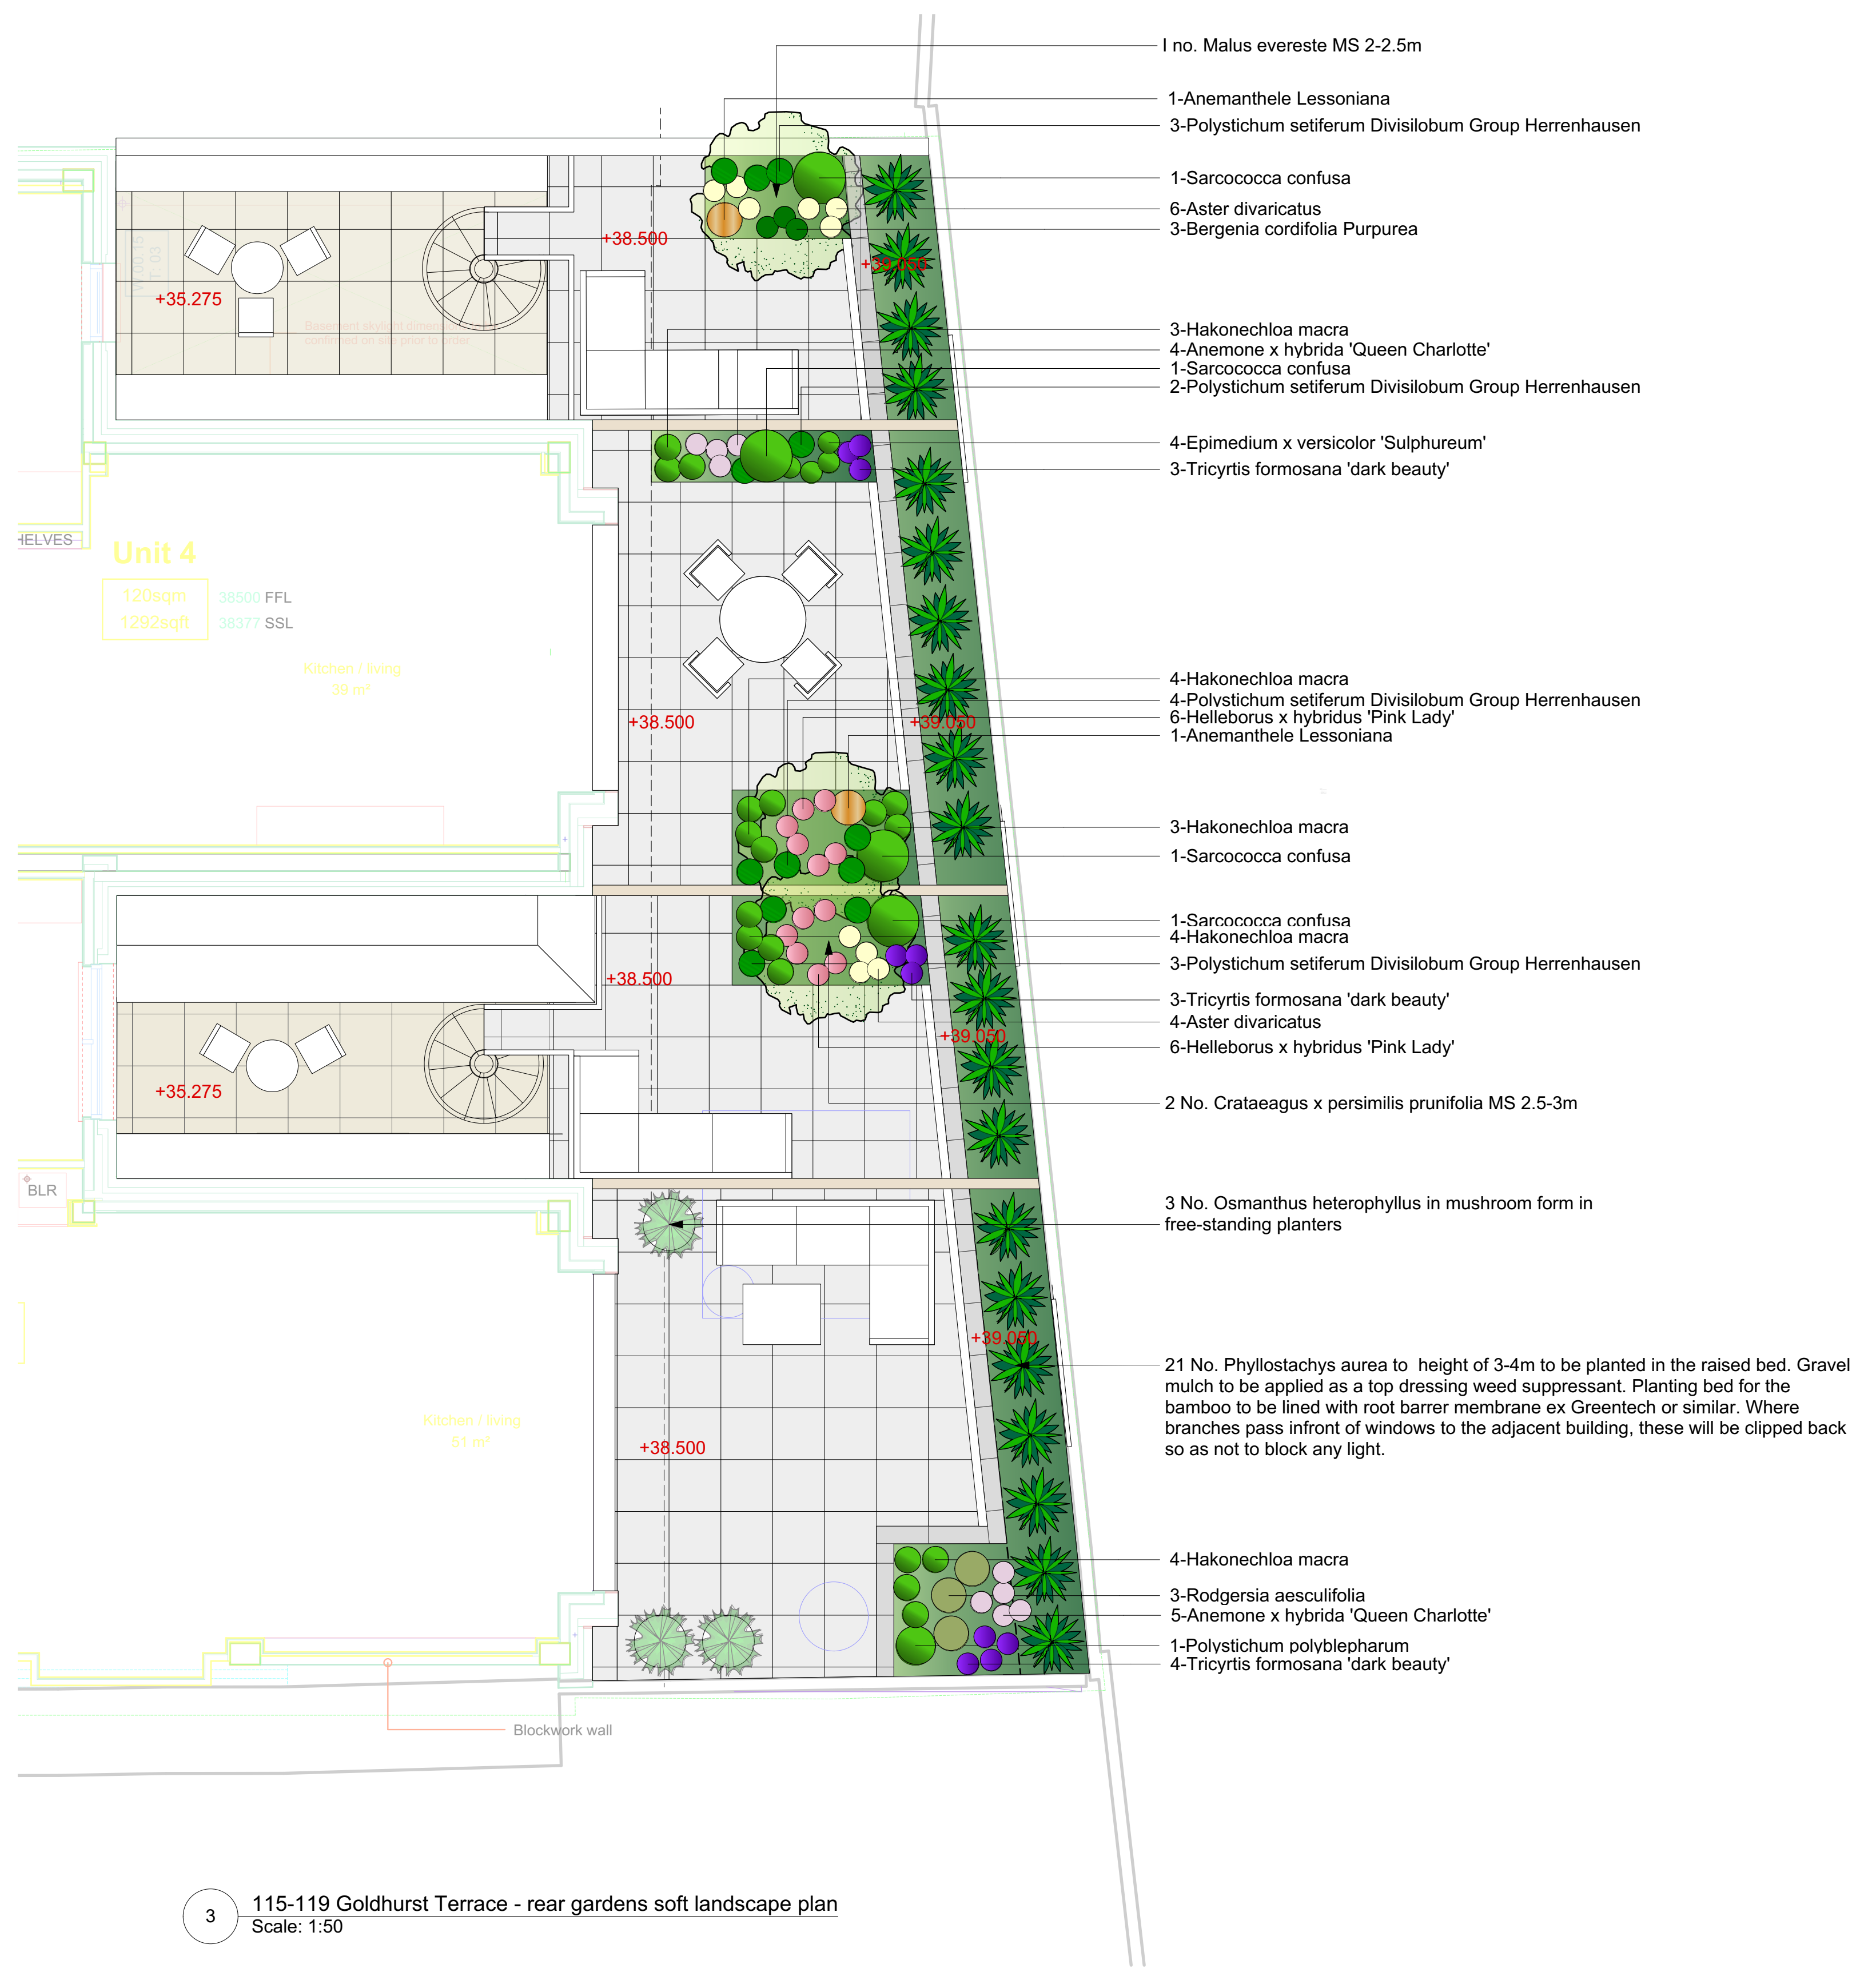


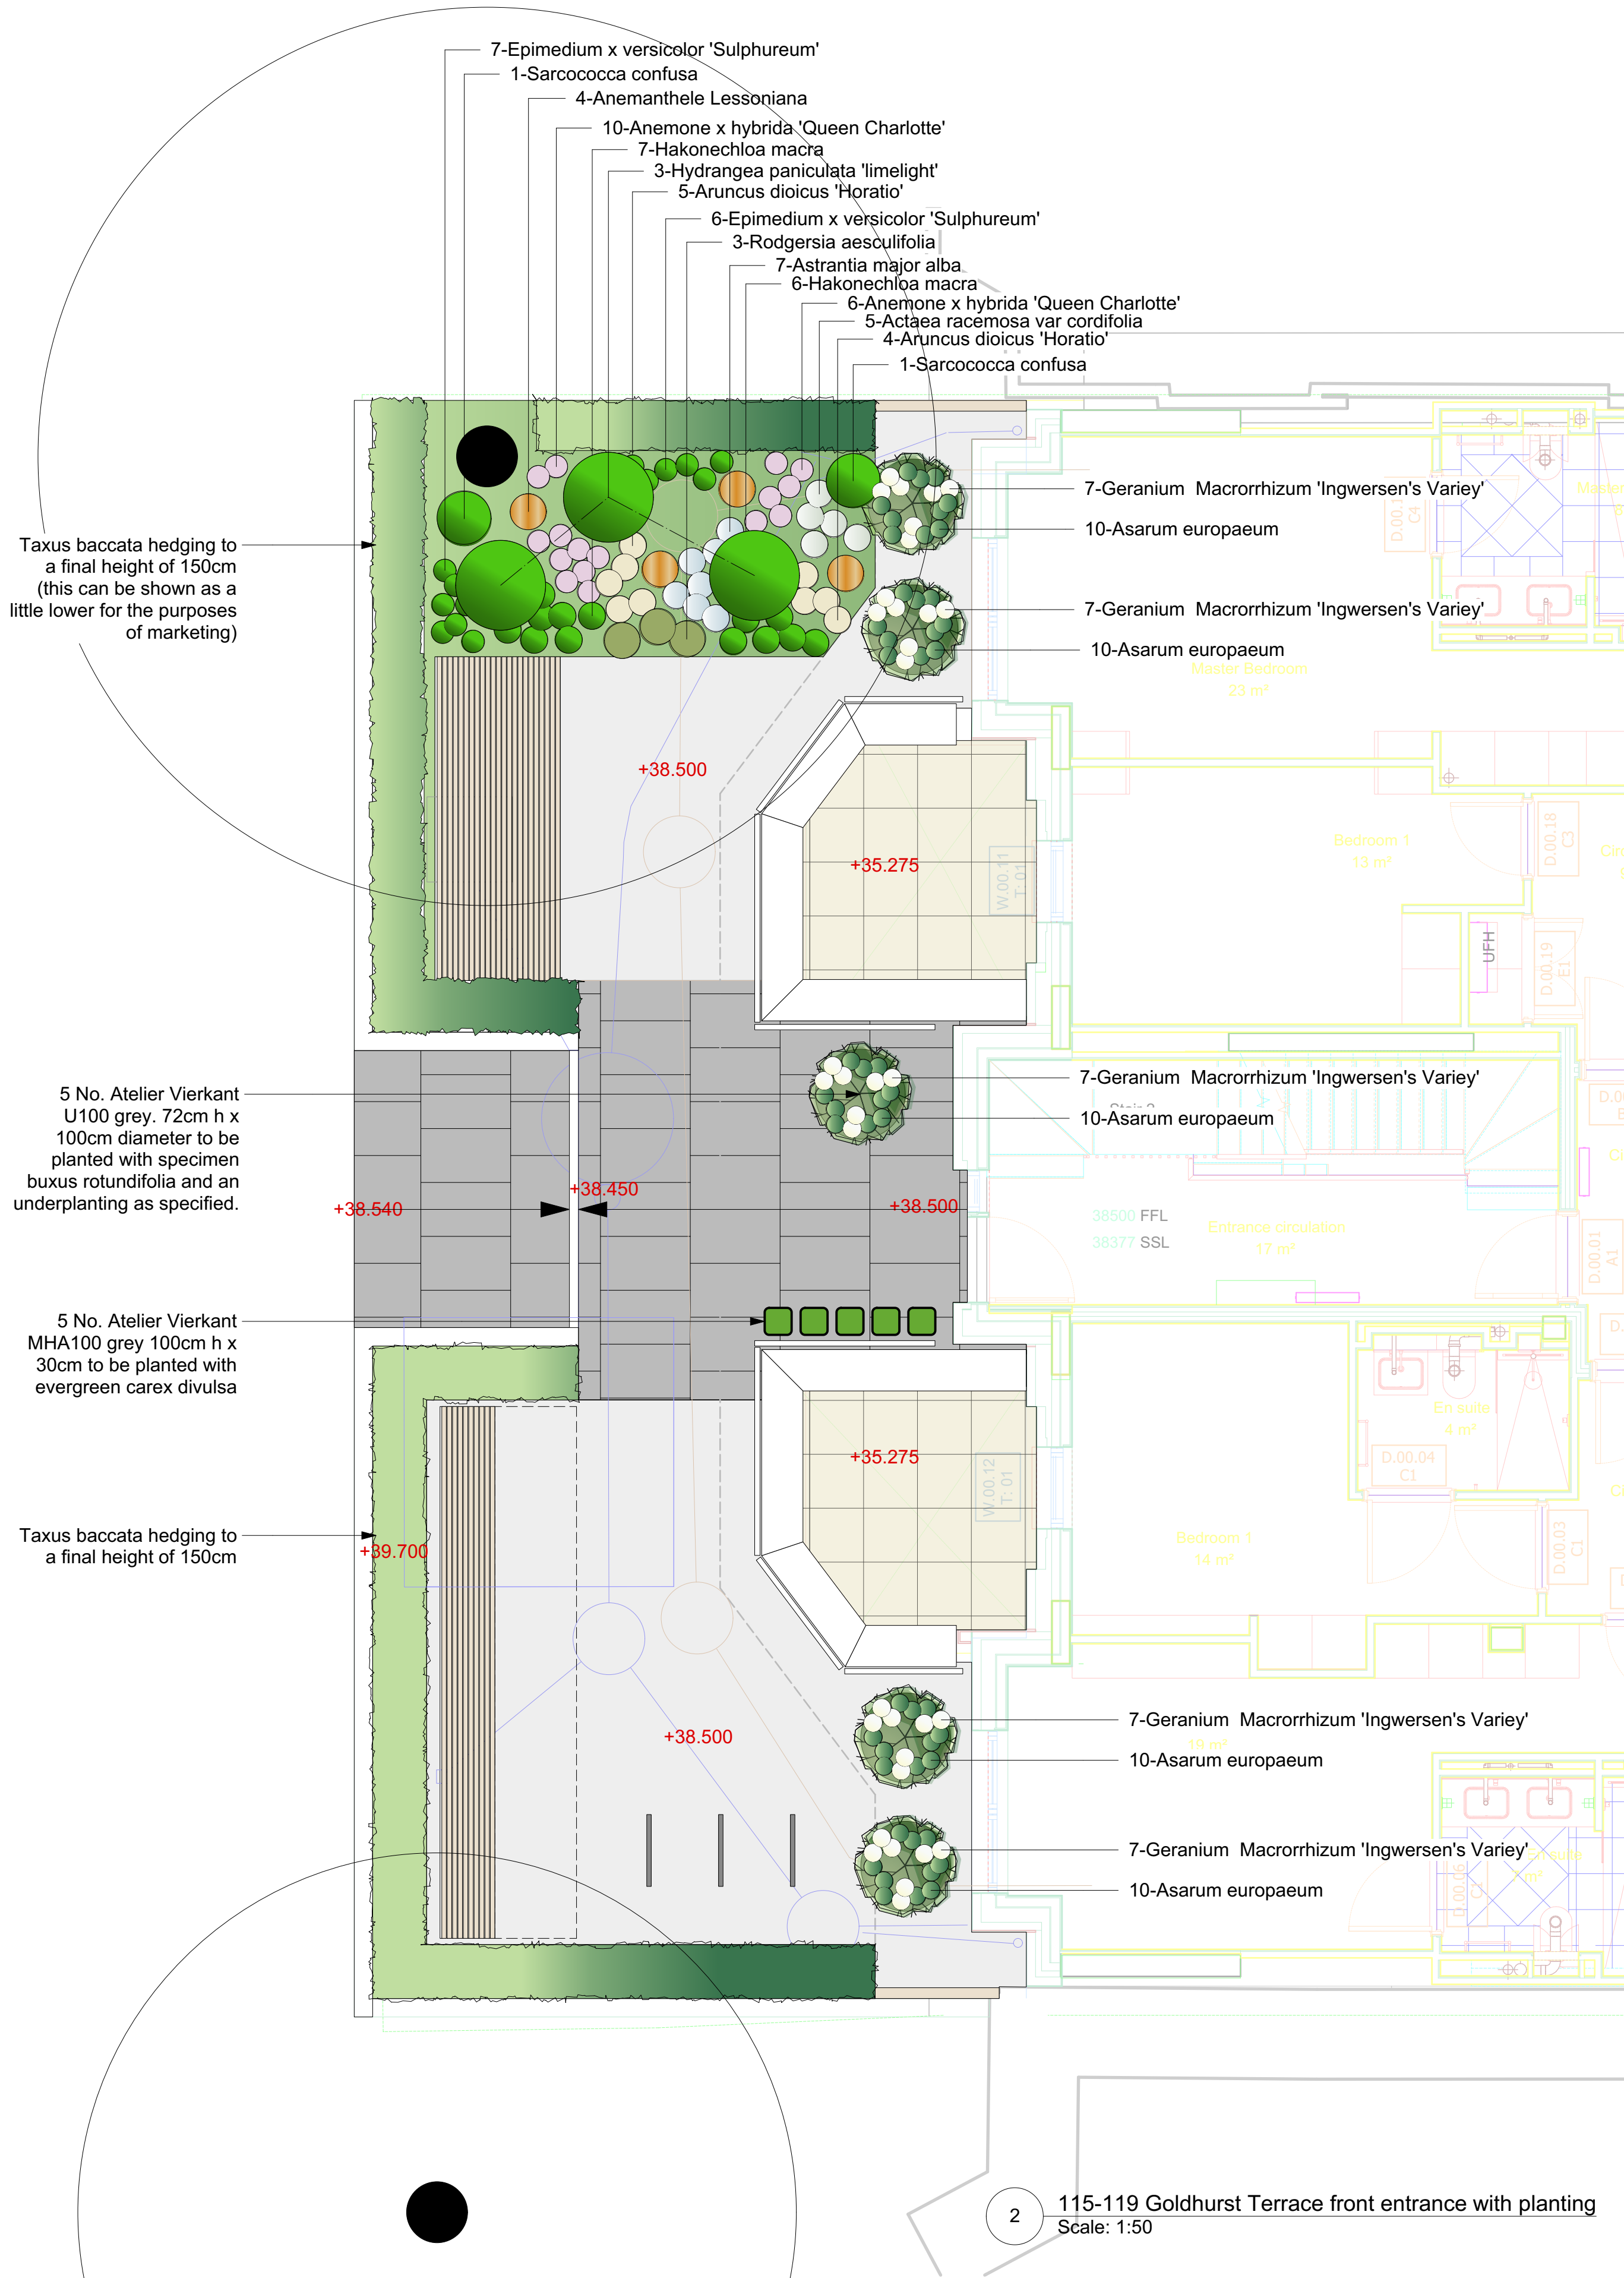

FOR PLANNING