




TYPE A

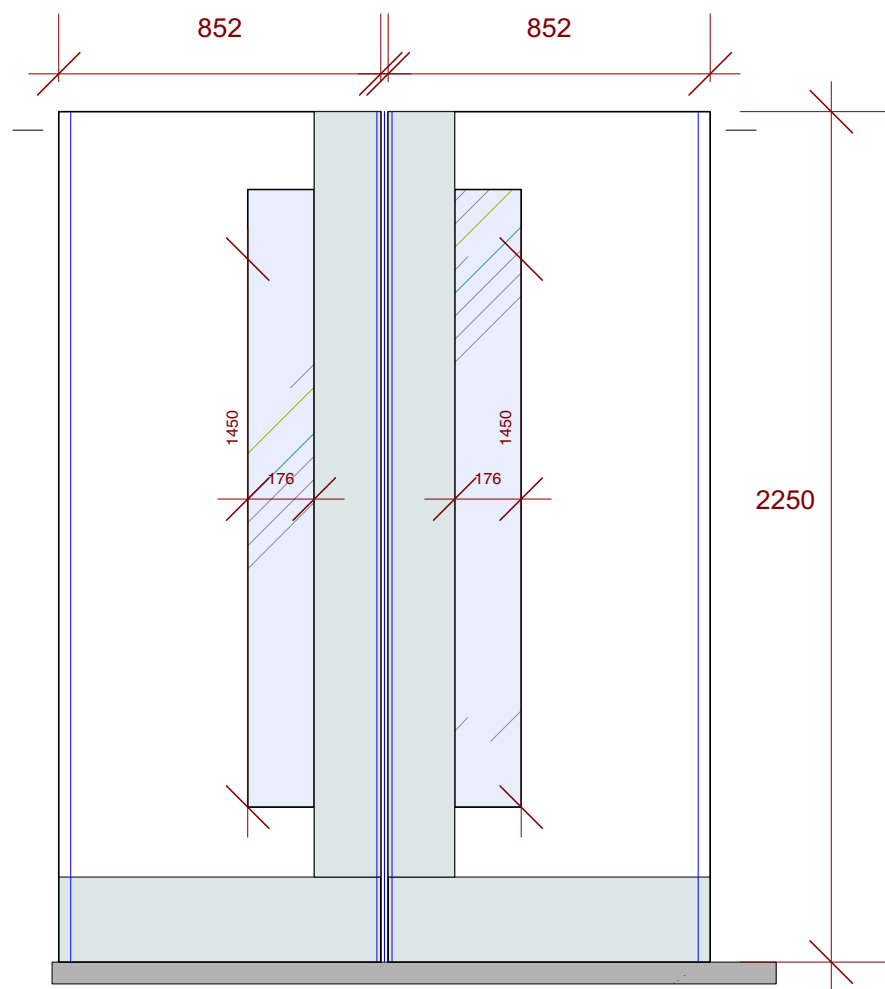


TYPE B

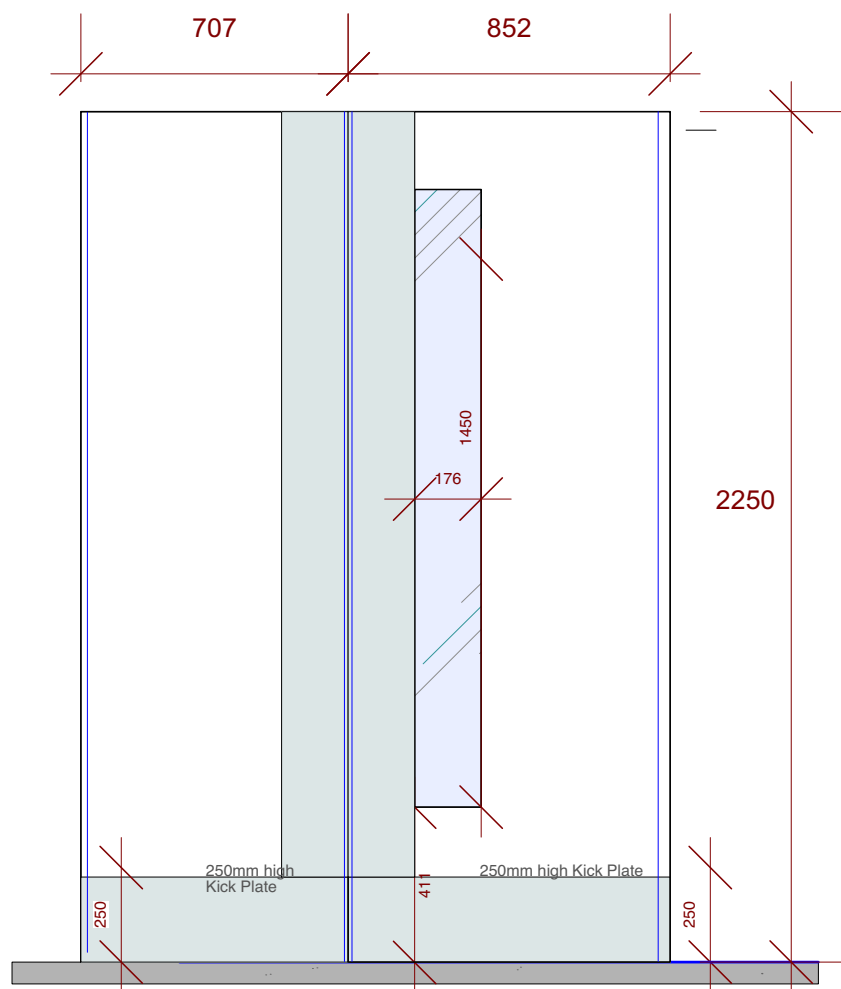


TYPE B1

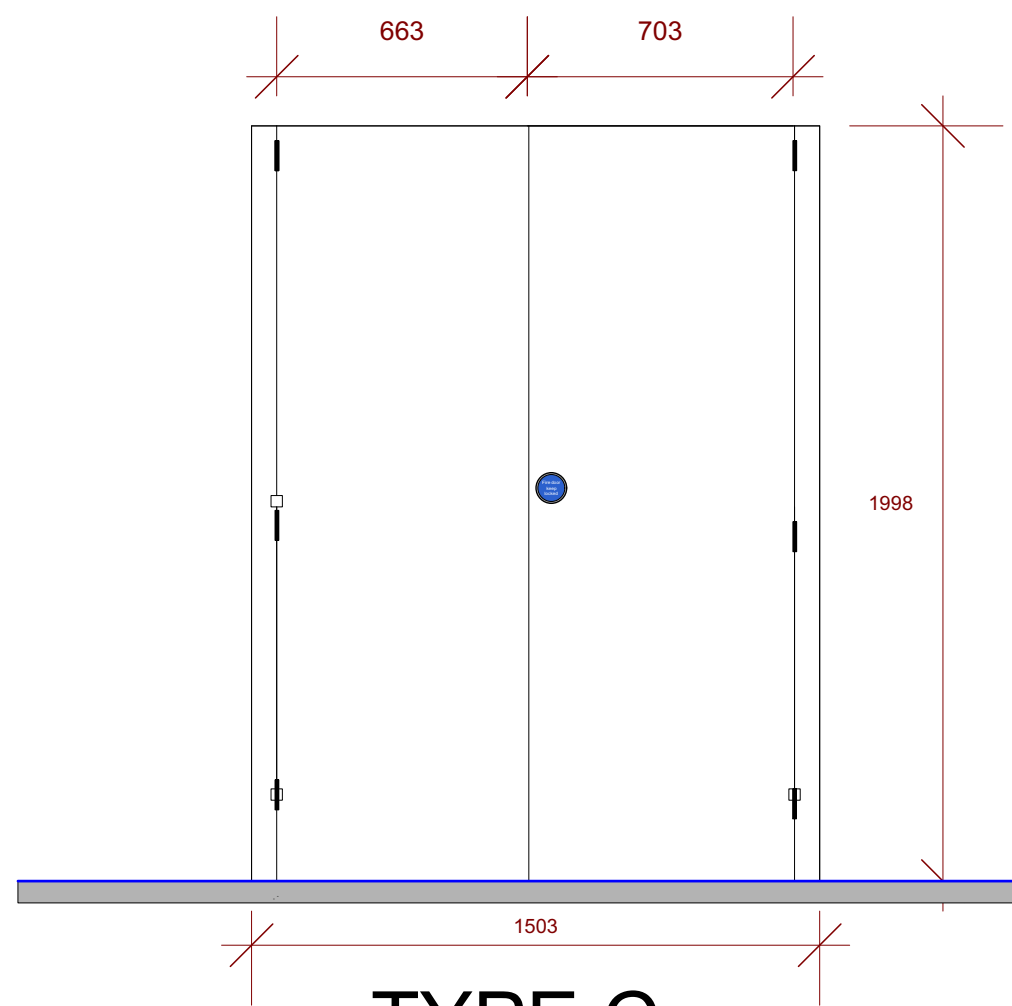


TYPE C

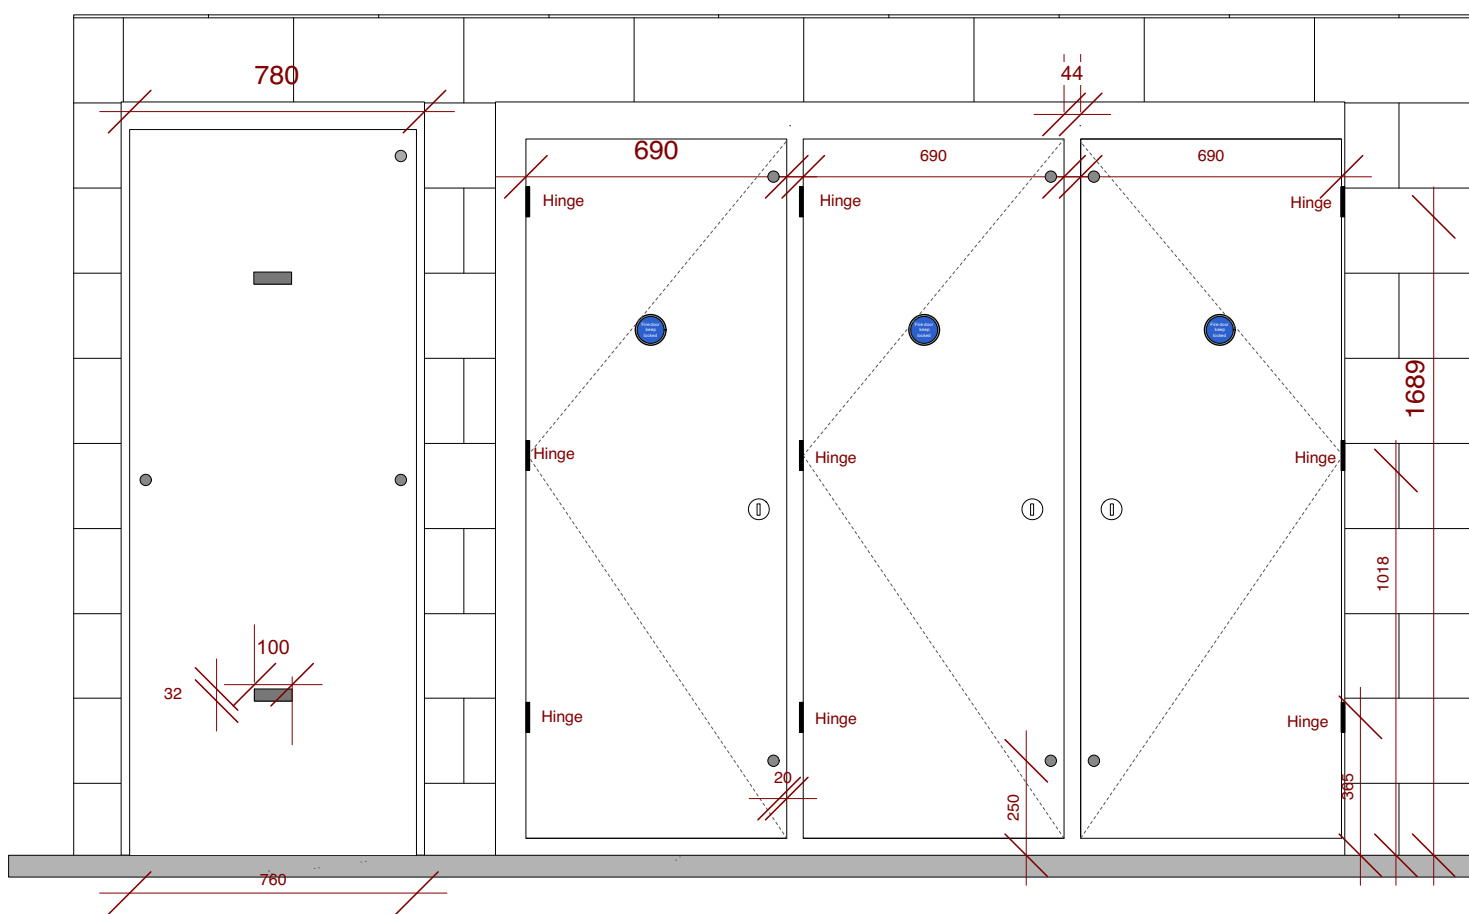


TYPE D

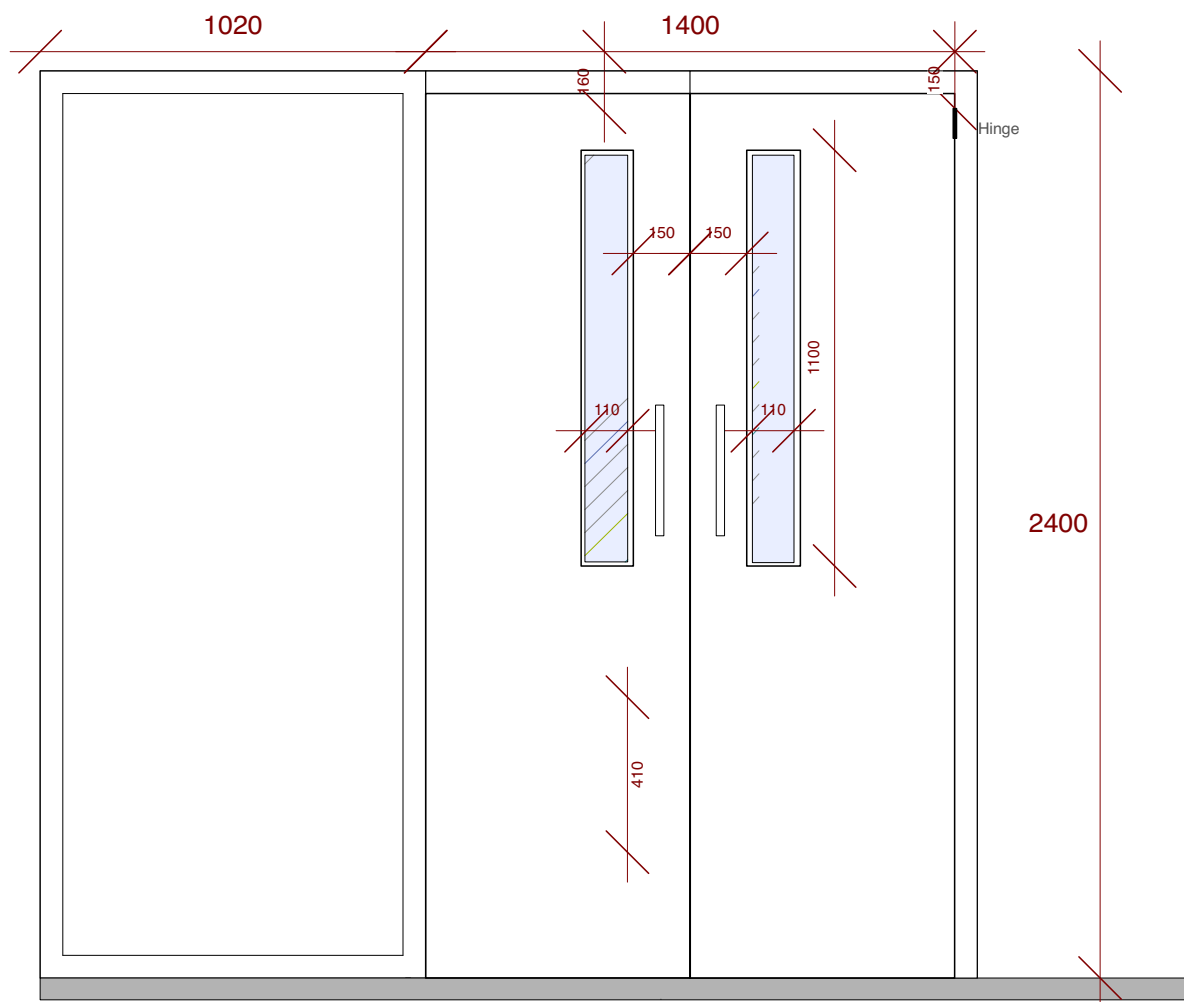


TYPE E

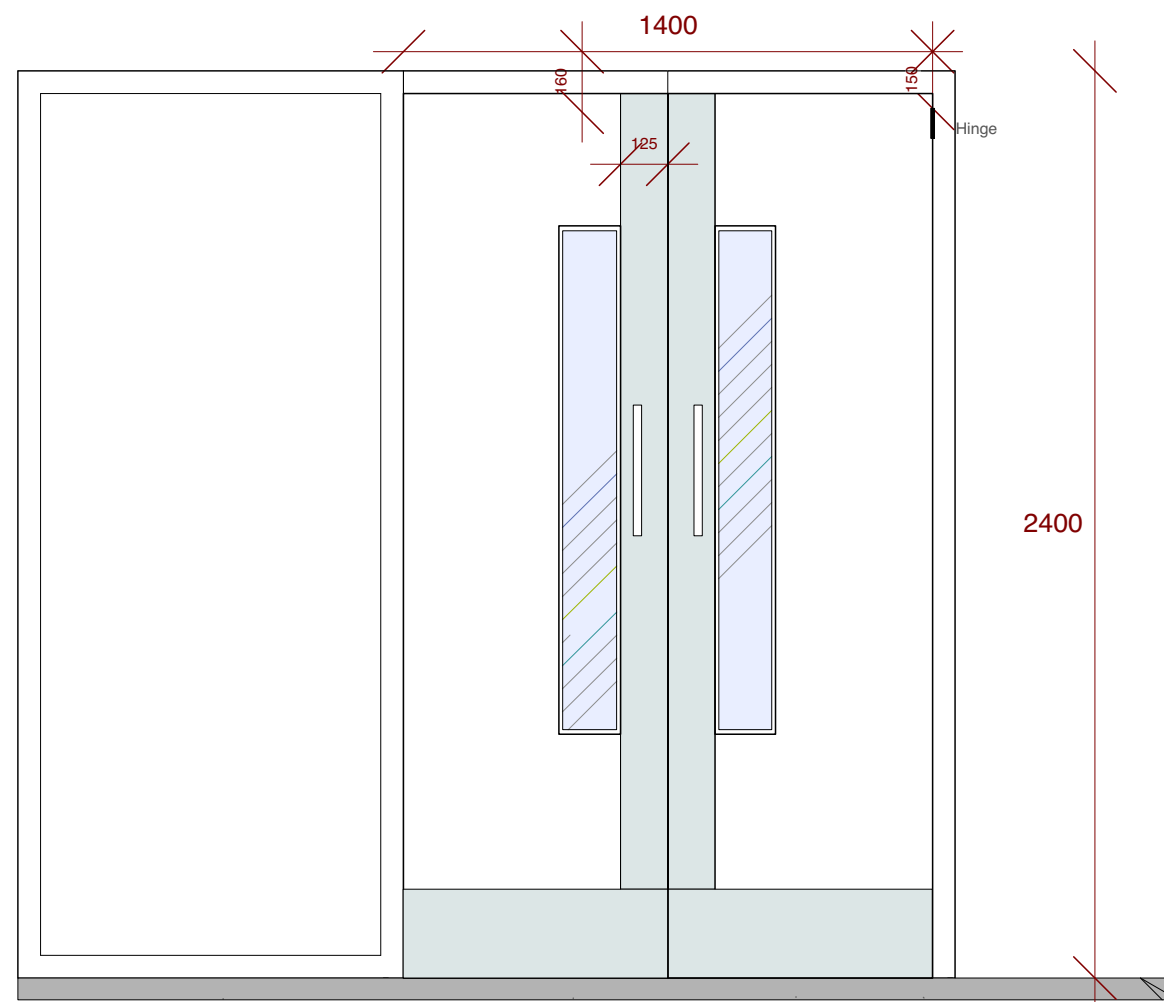


TYPE E1

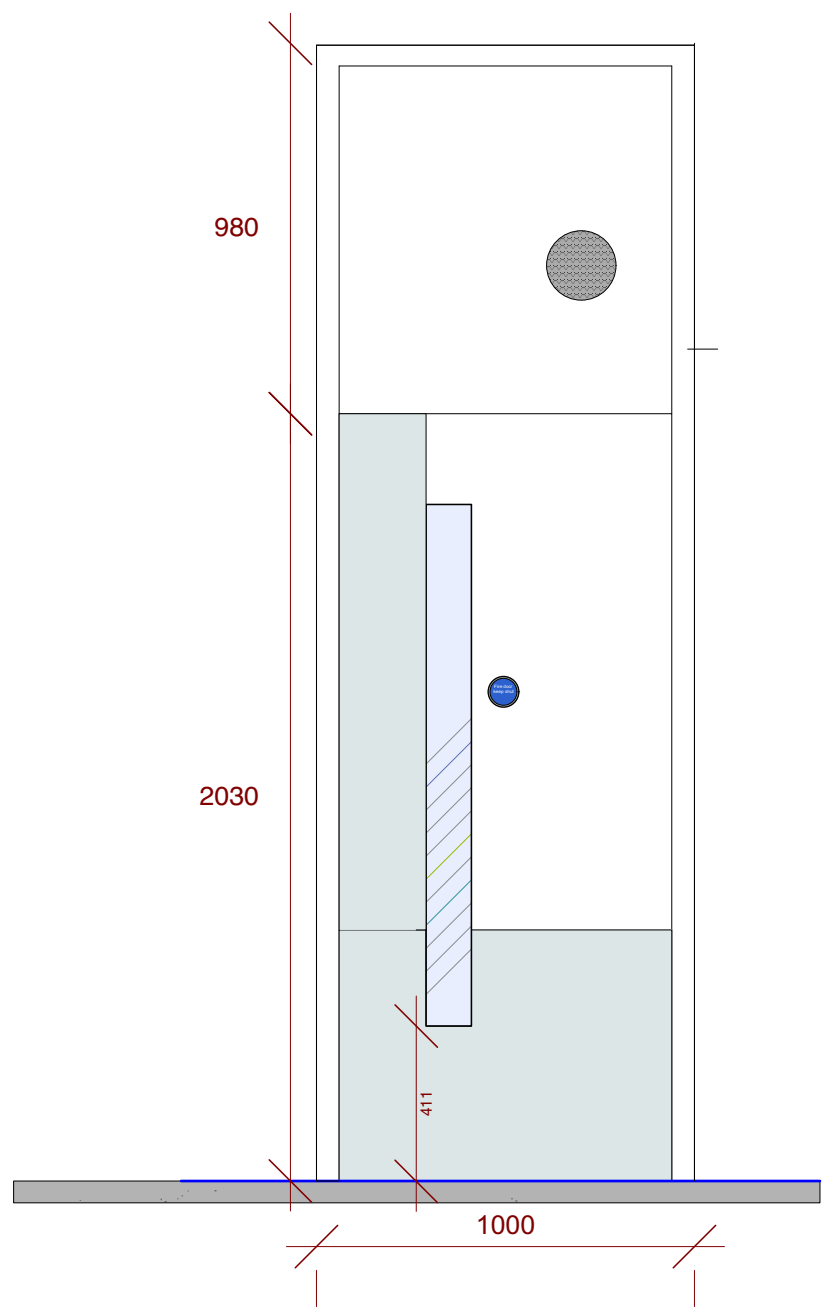


TYPE F

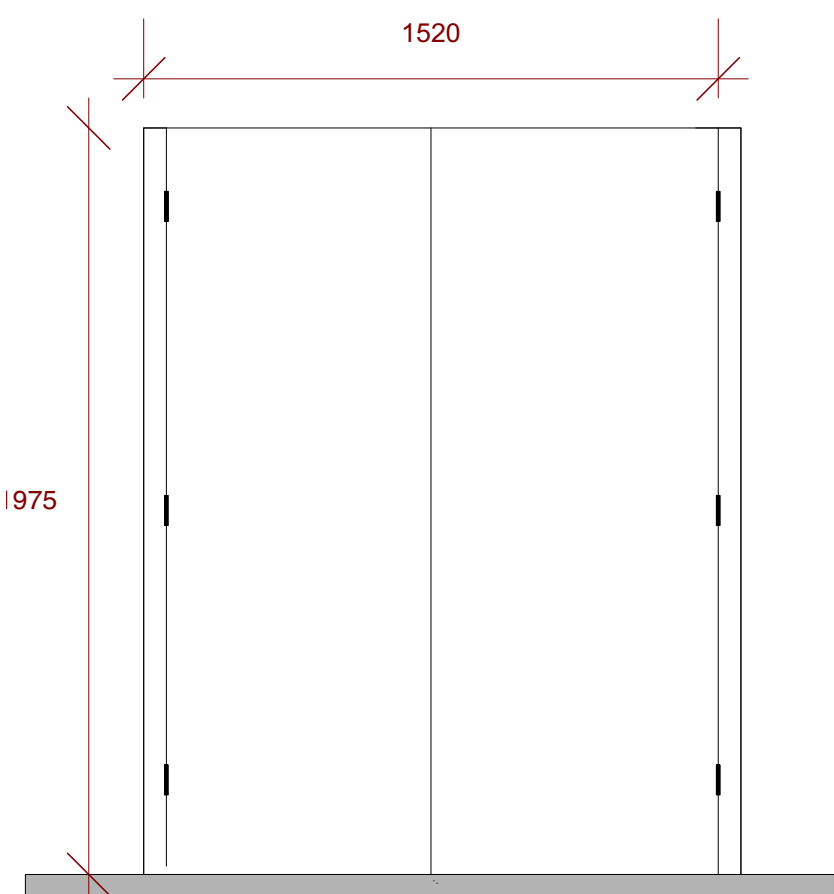


TYPE G

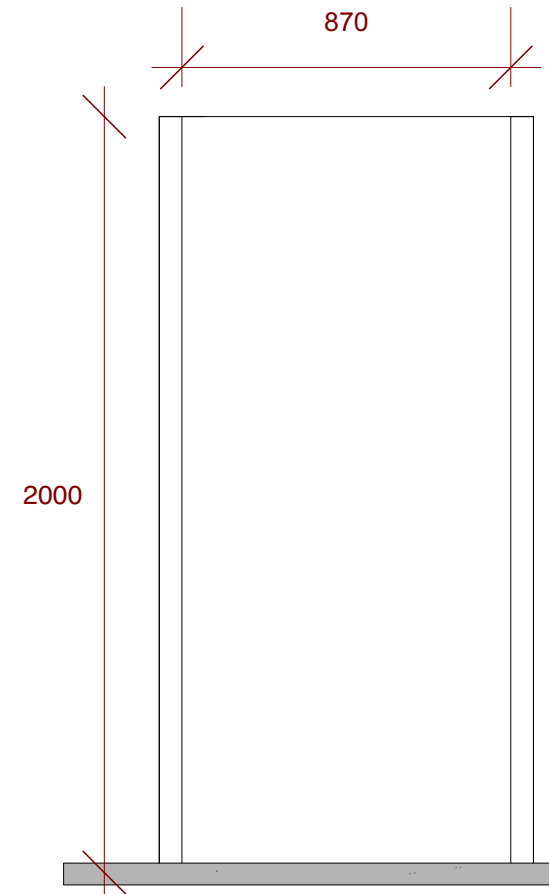

TYPE H

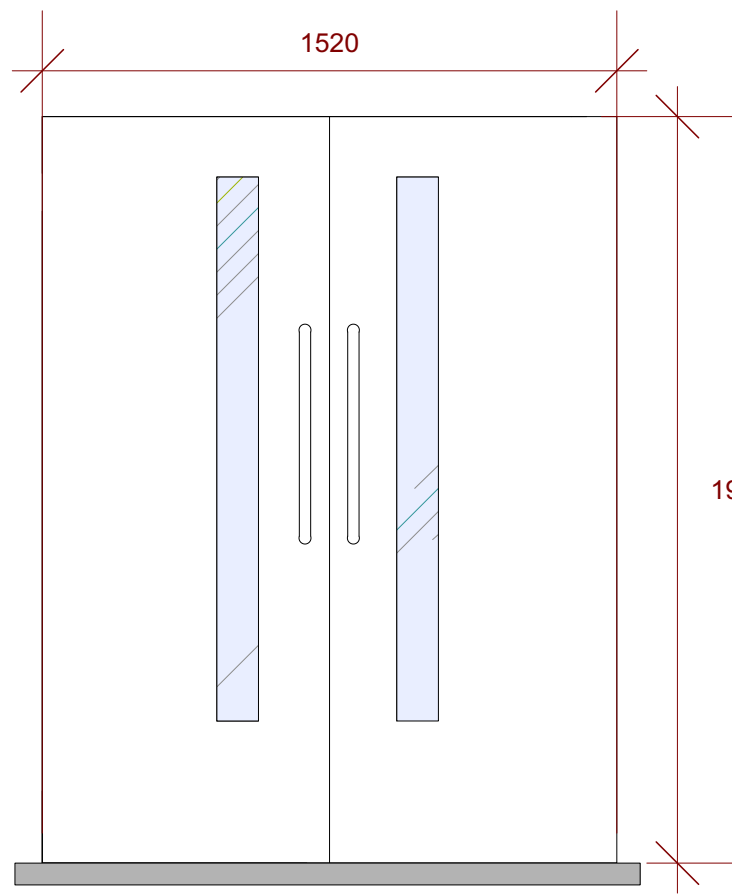

TYPE I

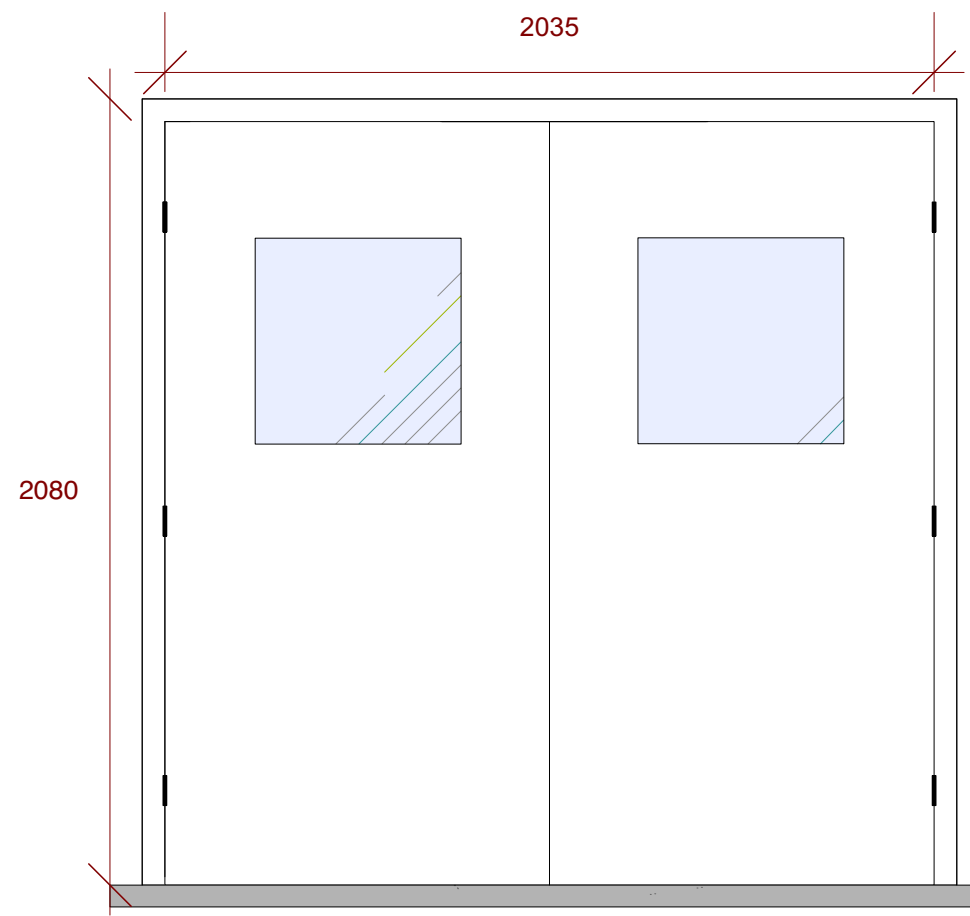

TYPE J



Chartered Architects  
Chartered Building Surveyors  
Interior Designers  
CDM Services

3 GP Centre, Yeoman Road,  
Ringwood, Hampshire, BH24 3FF

+44 (0)1425 472 833  
www.kendallkingscott.co.uk

© Copyright

Project  
Fire Door Upgrade - Philips Building

Client  
SOAS University of London

Scale  
1:20

Paper Size  
A1

Filename  
200170

Do not scale this drawing

10/03/2021 KW GC  
Rev Date By Ap Note

Drawing Title  
Door Type Elevations

Project Number  
200170-1209

Drawing Number  
P1

Date  
11/03/21

Drawn  
KW

Checked  
GC

Status  
PLANNING ISSUE

Check all dimensions and levels on site

Only to be used on the site for which designed. The electronic transmission of design information contained in this drawing is carried out entirely at the User's risk and Kendall Kingscott Ltd. will have no liability for any errors or inaccuracies arising therefrom. The production of amended or updated information from the said design information by the User is entirely the responsibility of the User and Kendall Kingscott Ltd. shall have no responsibility in respect thereof whatsoever.