



Existing Window Section
Scale 1:2

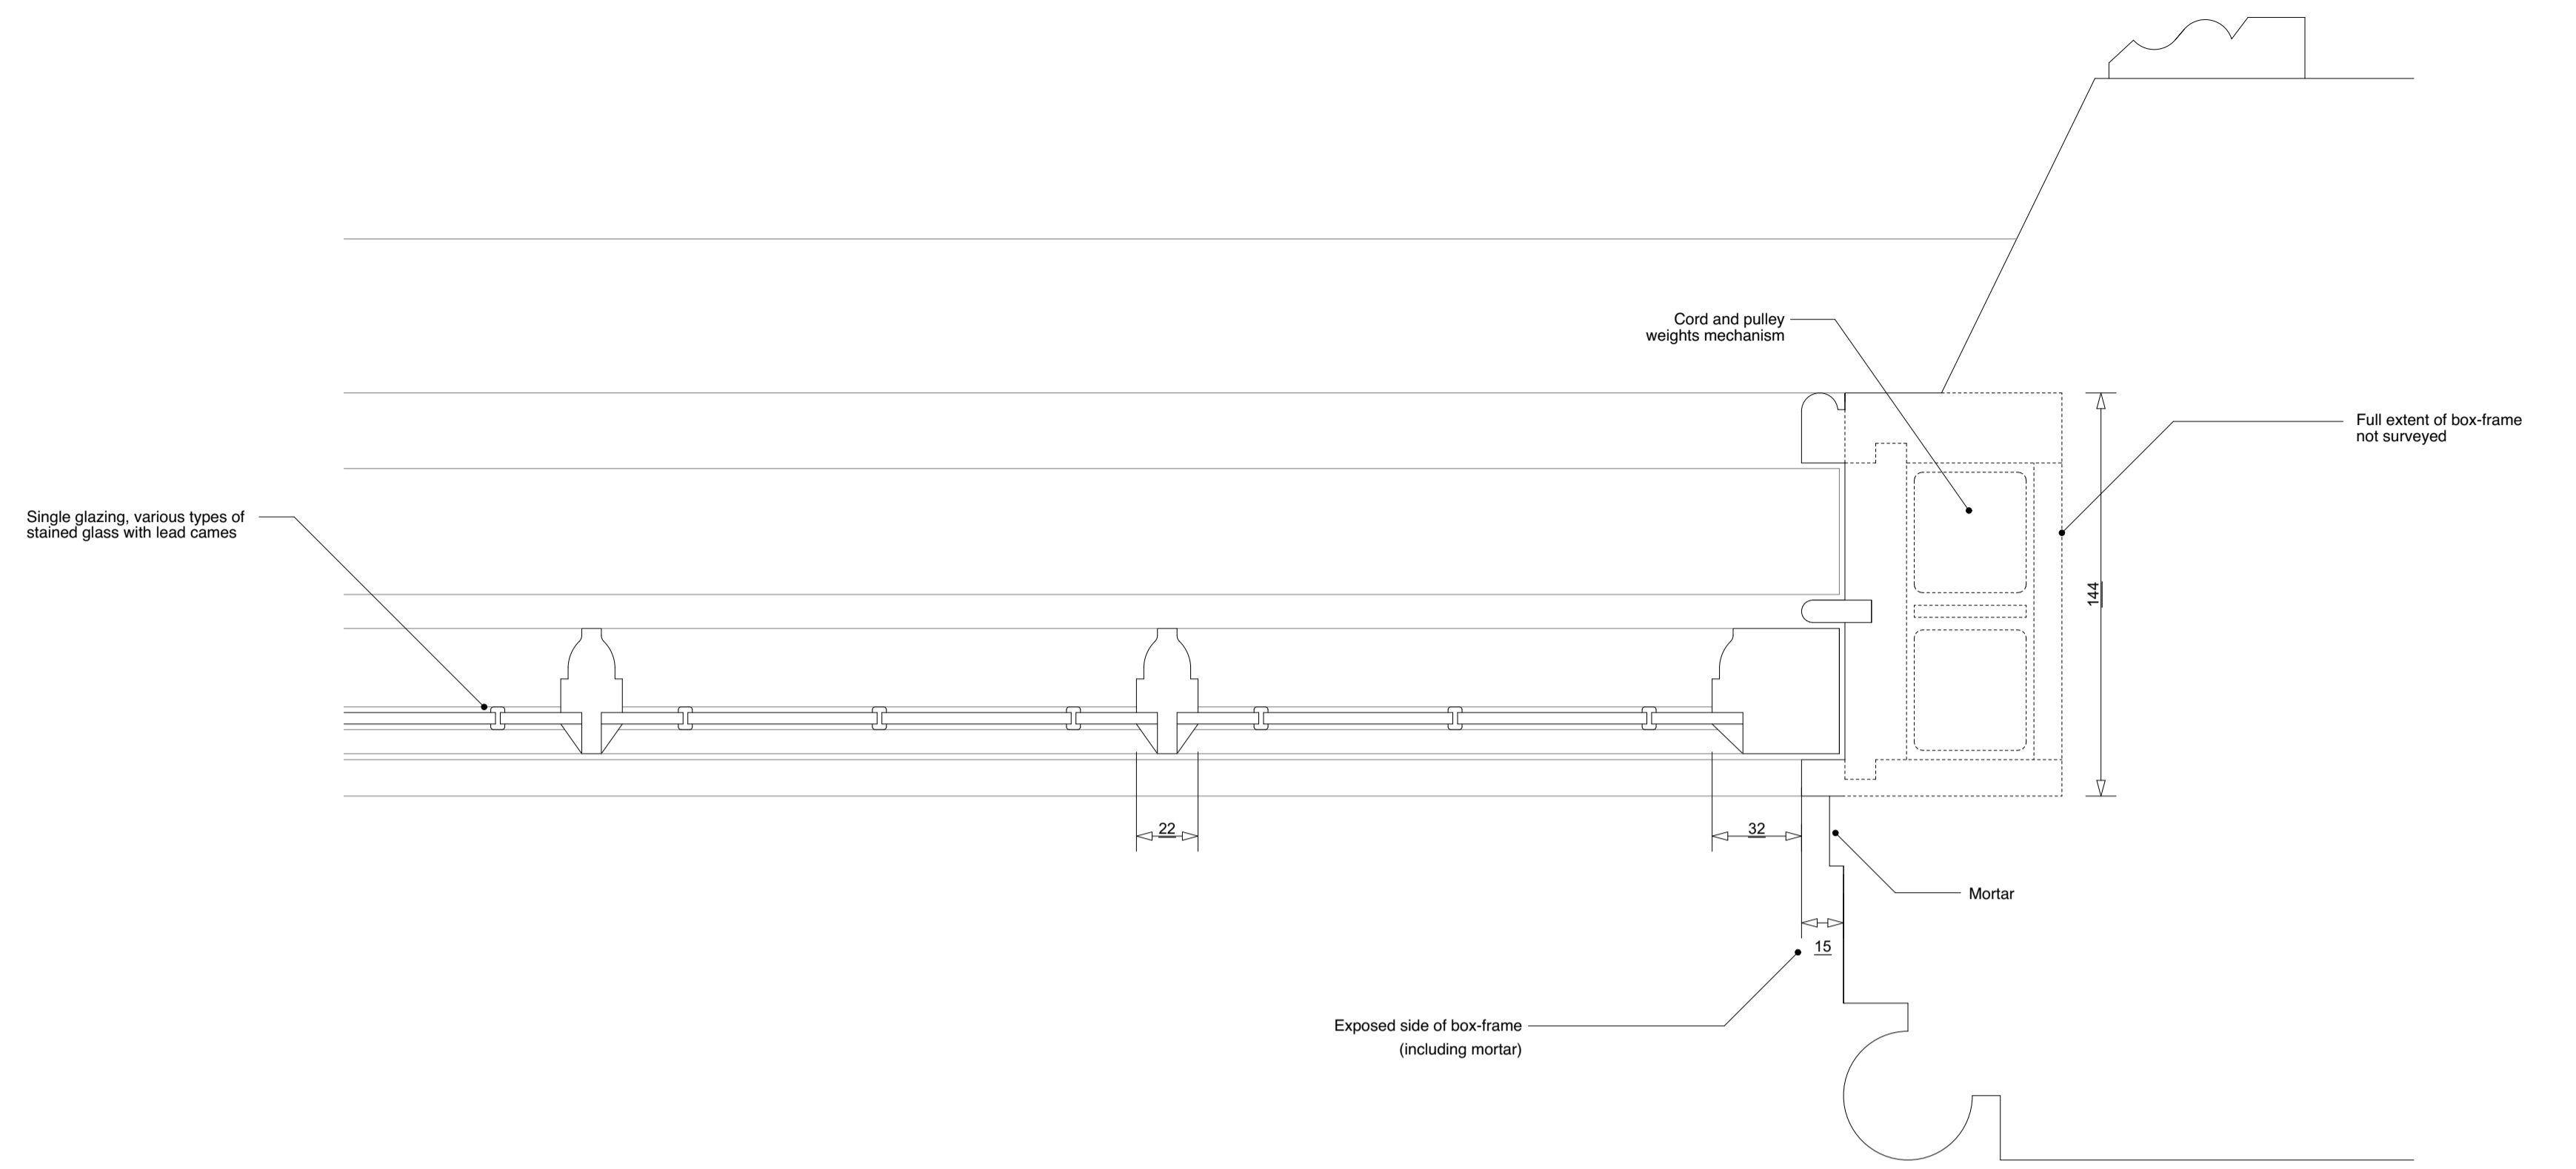

Existing Window Jamb
Scale 1:2

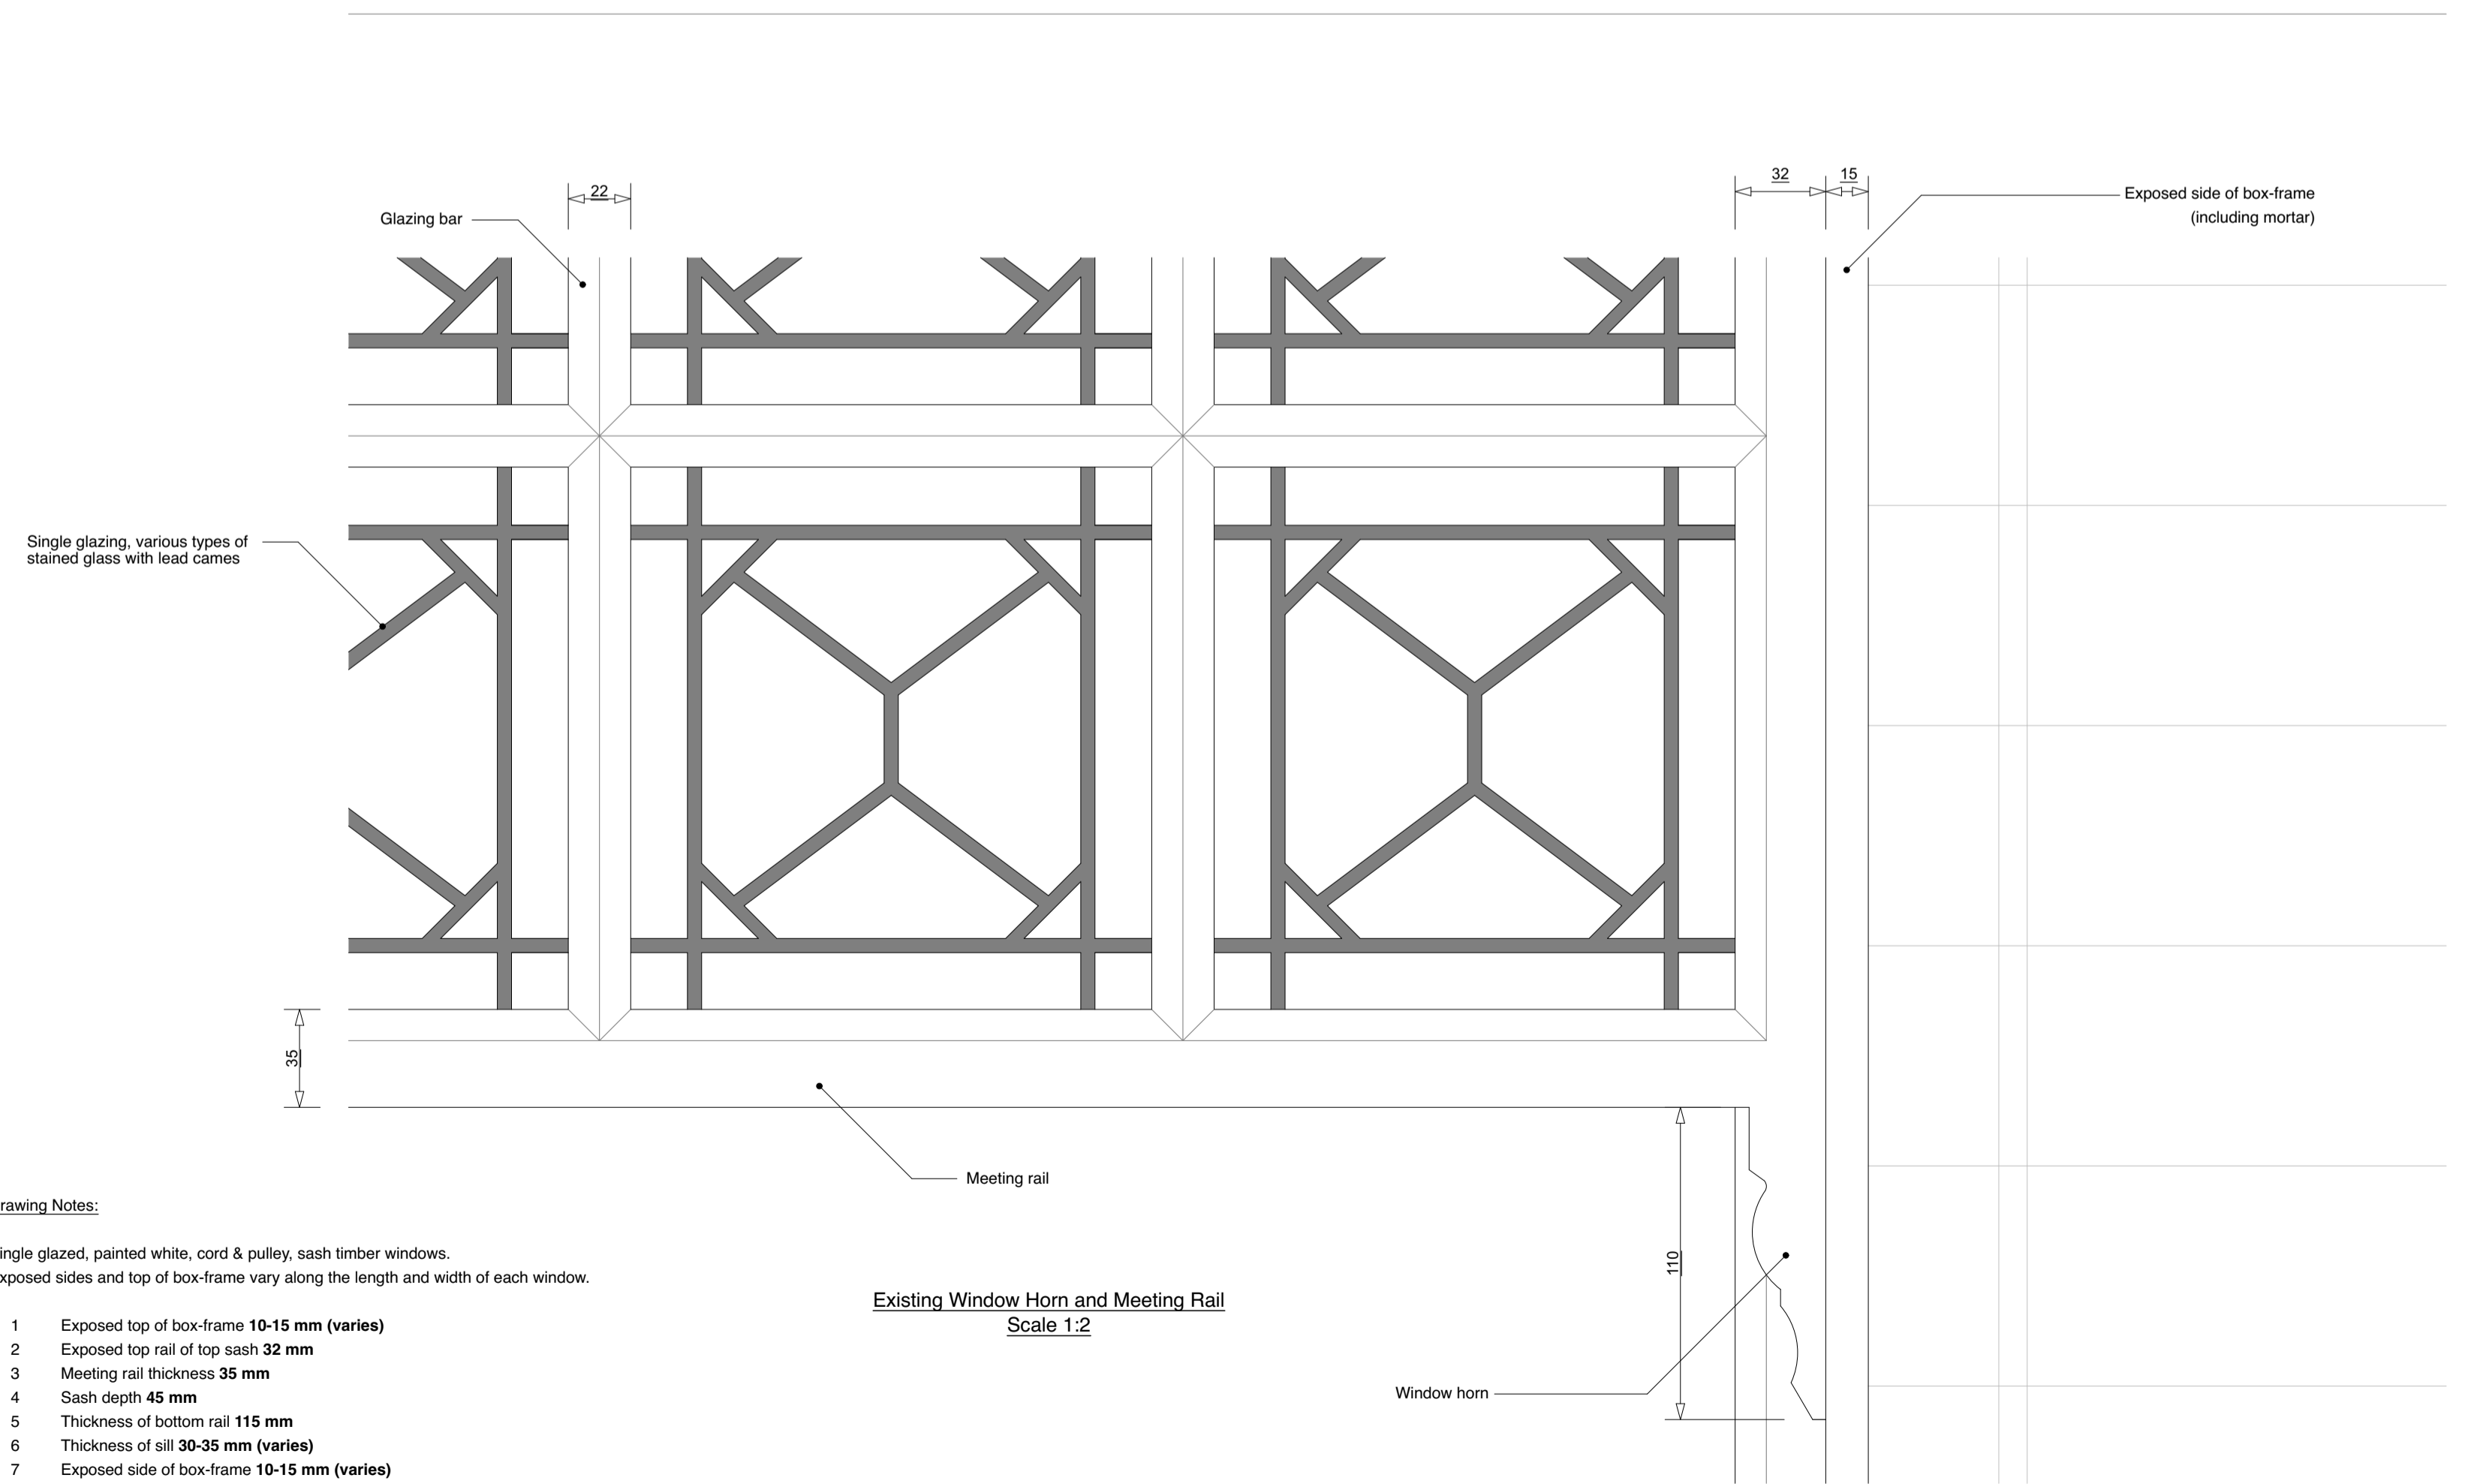

Existing Window Horn and Meeting Rail
Scale 1:2

Drawing Notes:

Single glazed, painted white, cord & pulley, sash timber windows.
Exposed sides and top of box-frame vary along the length and width of each window.

- 1 Exposed top of box-frame 10-15 mm (varies)
- 2 Exposed top rail of top sash 32 mm
- 3 Meeting rail thickness 35 mm
- 4 Sash depth 45 mm
- 5 Thickness of bottom rail 115 mm
- 6 Thickness of sill 30-35 mm (varies)
- 7 Exposed side of box-frame 10-15 mm (varies)
- 8 Glazing bar thickness 22 mm
- 9 IGU thickness NA - single glazing